


# ~ NOTES ~

ALL WORK TO BE TO CLIENT & LOCAL AUTHORITY APPROVAL.  
ALL RELEVANT BS's & CP's TO BE COMPLIED WITH.  
ANY DISTURBANCE TO BE MADE GOOD TO MATCH EXISTING.  
ARCHITRAVES, CORNICES, DOORS & SKIRTINGS TO MATCH.  
SERVICES TO BE ALTERED & EXTENDED AS NECESSARY.



SCALE BAR ~ 1:50

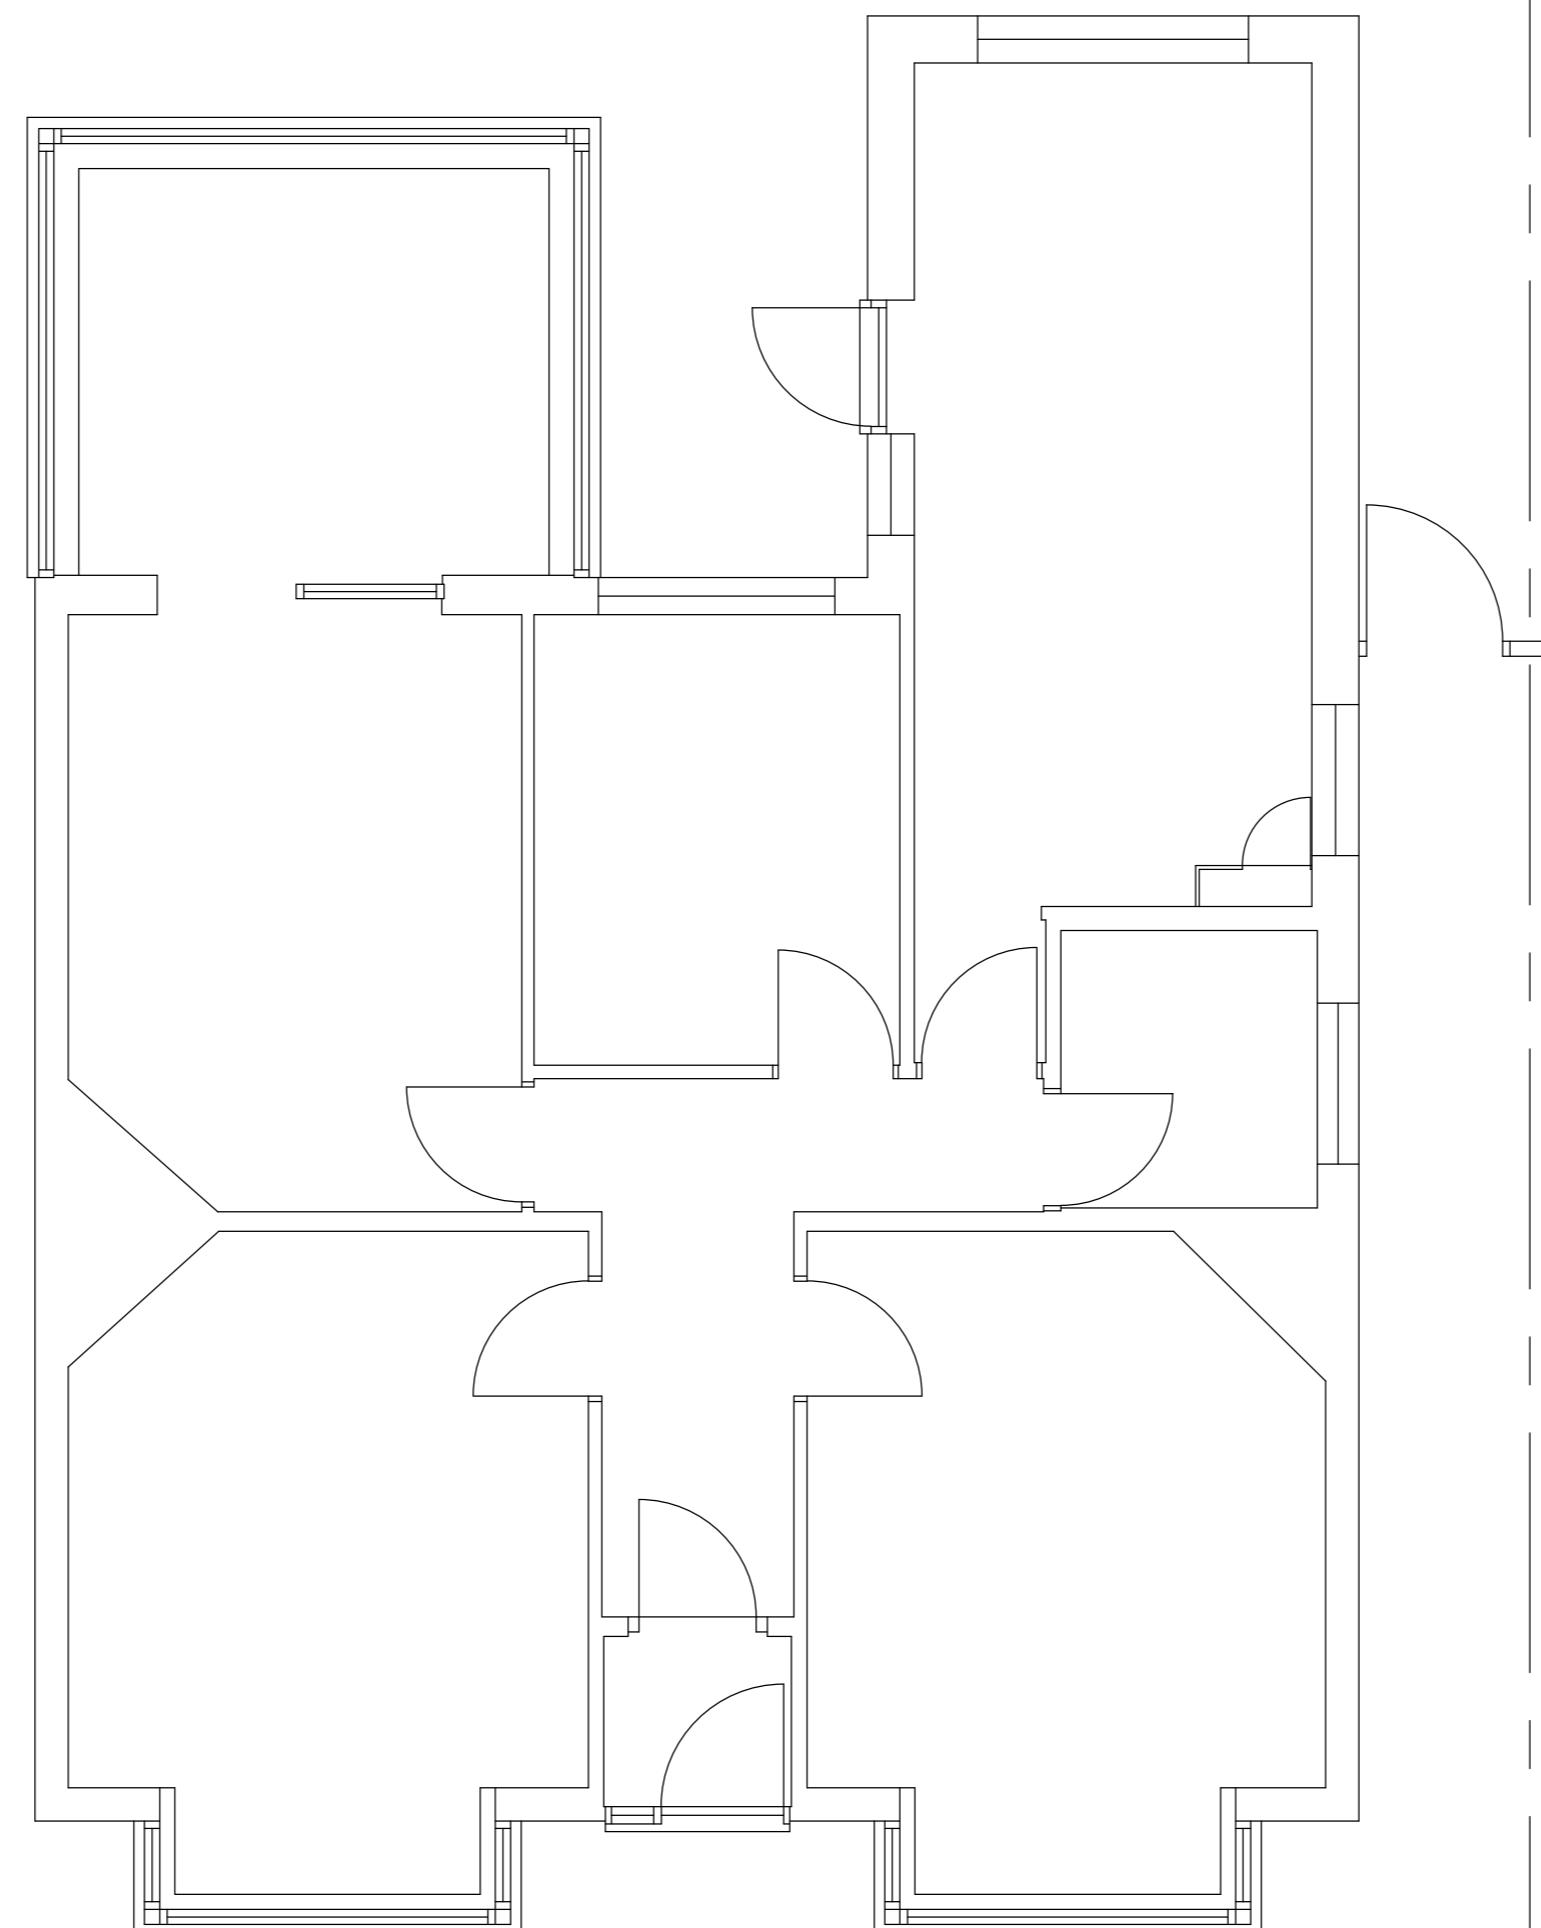


REVISIONS \_\_\_\_\_  
TITLE \_\_\_\_\_  
DATE \_\_\_\_\_

## Existing Floor Plan

ADDRESS \_\_\_\_\_

11 Walford Road  
Uxbridge UB8 2NF

CLIENT	Ms. L. Campbell
SCALE	1:50
© A2	DATE June 2024
DRAWING No.	REV.
240604-01	

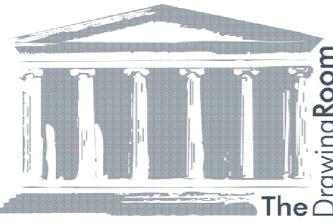

THE DRAWING ROOM  
ARCHITECTURAL DESIGN & PLANNING  
77 HOWARDS THICKET  
GERRARDS CROSS  
BUCKS SL9 7NU  
O: 01753 882010  
M: 07973 548828  
E: [declan@thedrawingroom.design](mailto:declan@thedrawingroom.design)  
W: [www.thedrawingroom.design](http://www.thedrawingroom.design)