


~ NOTES ~

ALL WORK TO BE TO CLIENT & LOCAL AUTHORITY APPROVAL.
ALL RELEVANT BS's & CP's TO BE COMPLIED WITH.
ANY DISTURBANCE TO BE MADE GOOD TO MATCH EXISTING.
ARCHITRAVES, CORNICES, DOORS & SKIRTINGS TO MATCH.
SERVICES TO BE ALTERED & EXTENDED AS NECESSARY.



SCALE BAR ~ 1:50

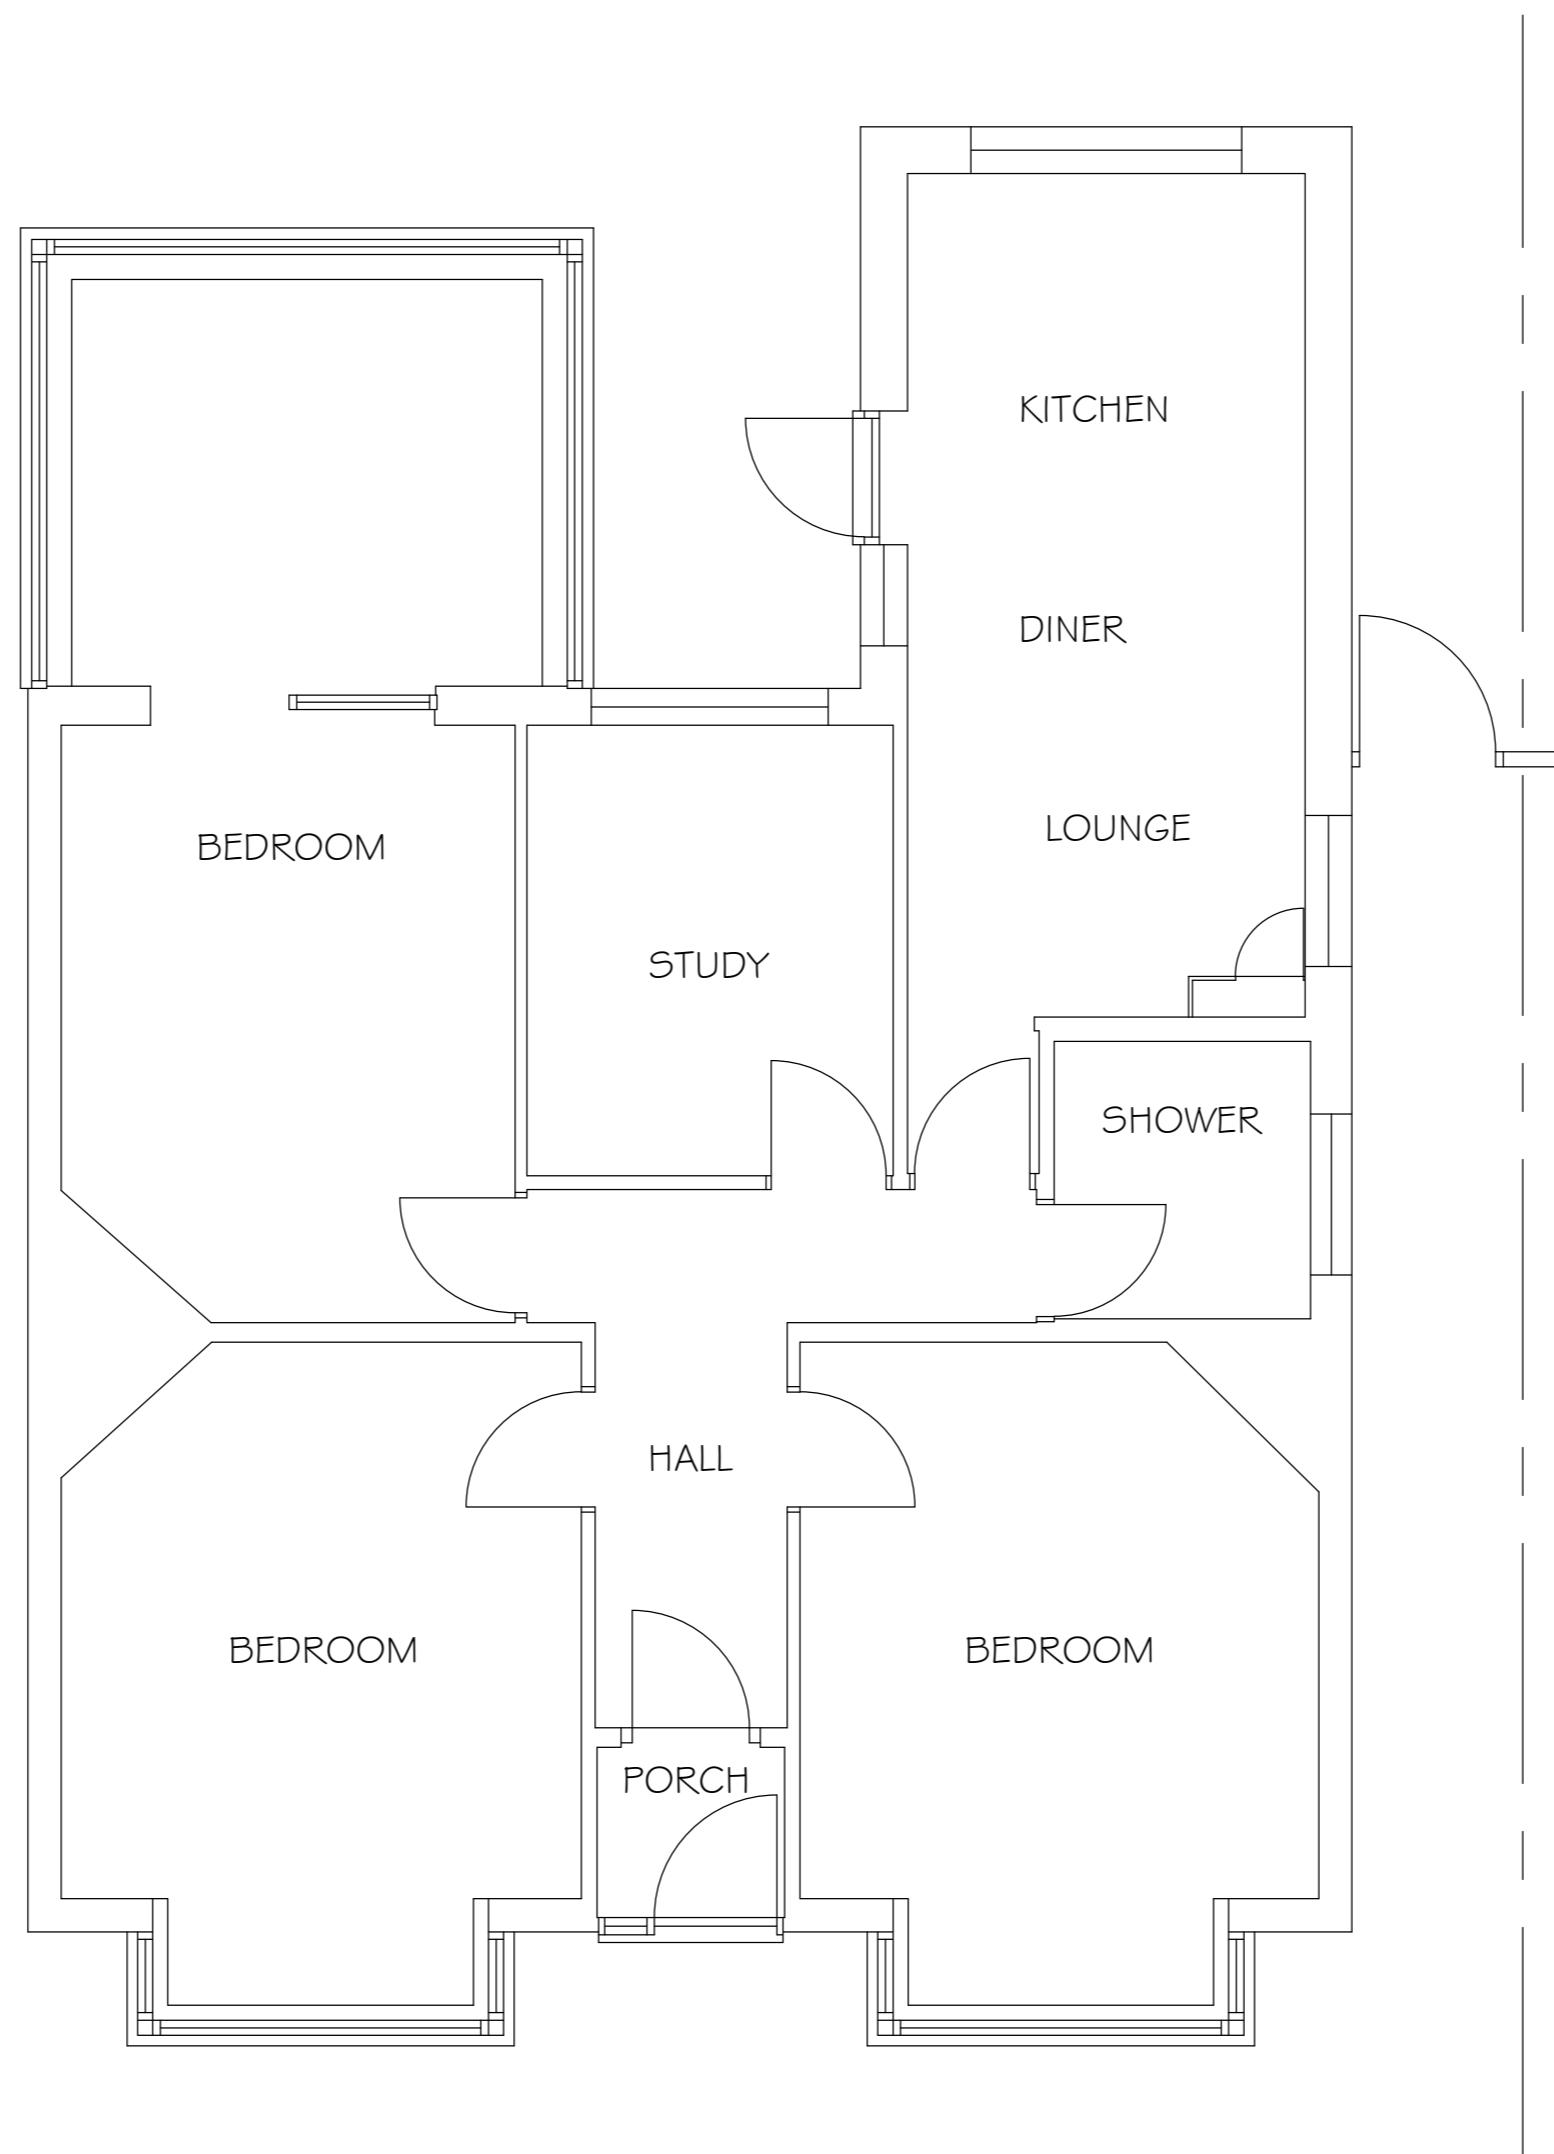


REVISIONS _____ DATE _____

Proposed Floor Plan

ADDRESS _____

11 Walford Road
Uxbridge UB8 2NF

CLIENT Ms. L. Campbell
SCALE 1:50 DATE June 2024
@ A2 DRAWING No. 240604-02
REV. _____

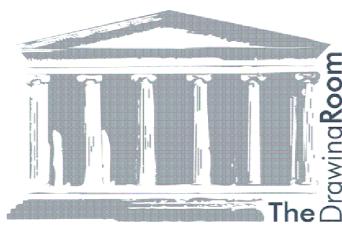

THE DRAWING ROOM
ARCHITECTURAL DESIGN & PLANNING
77 HOWARDS THICKET
GERRARDS CROSS
BUCKS SL9 7NU
O: 01753 882010
M: 07973 548828
E: declan@thedrawingroom.design
W: www.thedrawingroom.design