





No.28 Front elevation

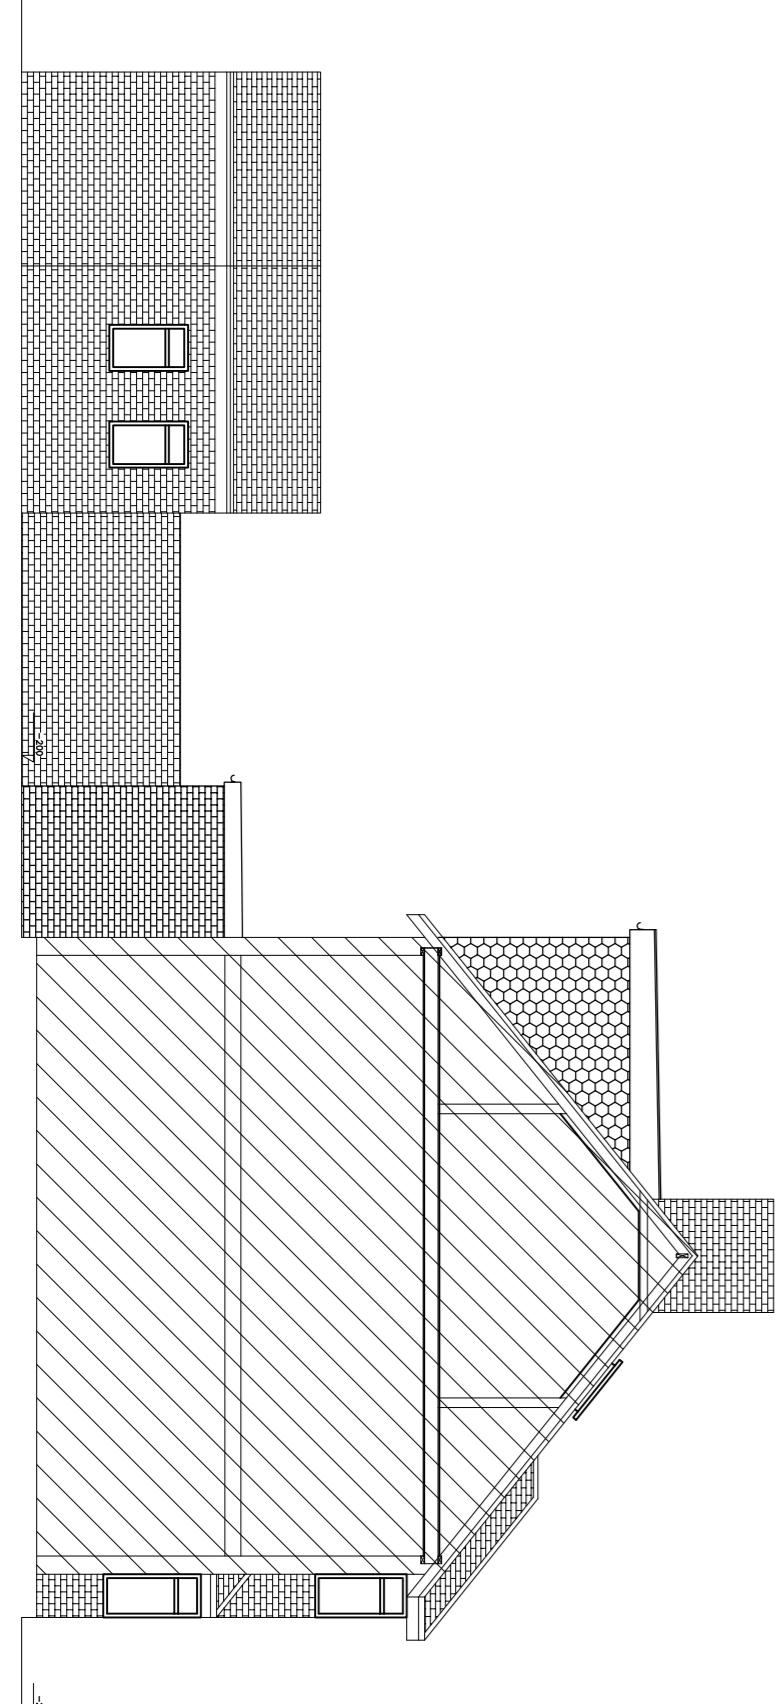


No.28 Rear elevation

EXISTING SITE PLAN
SCALE 1:100

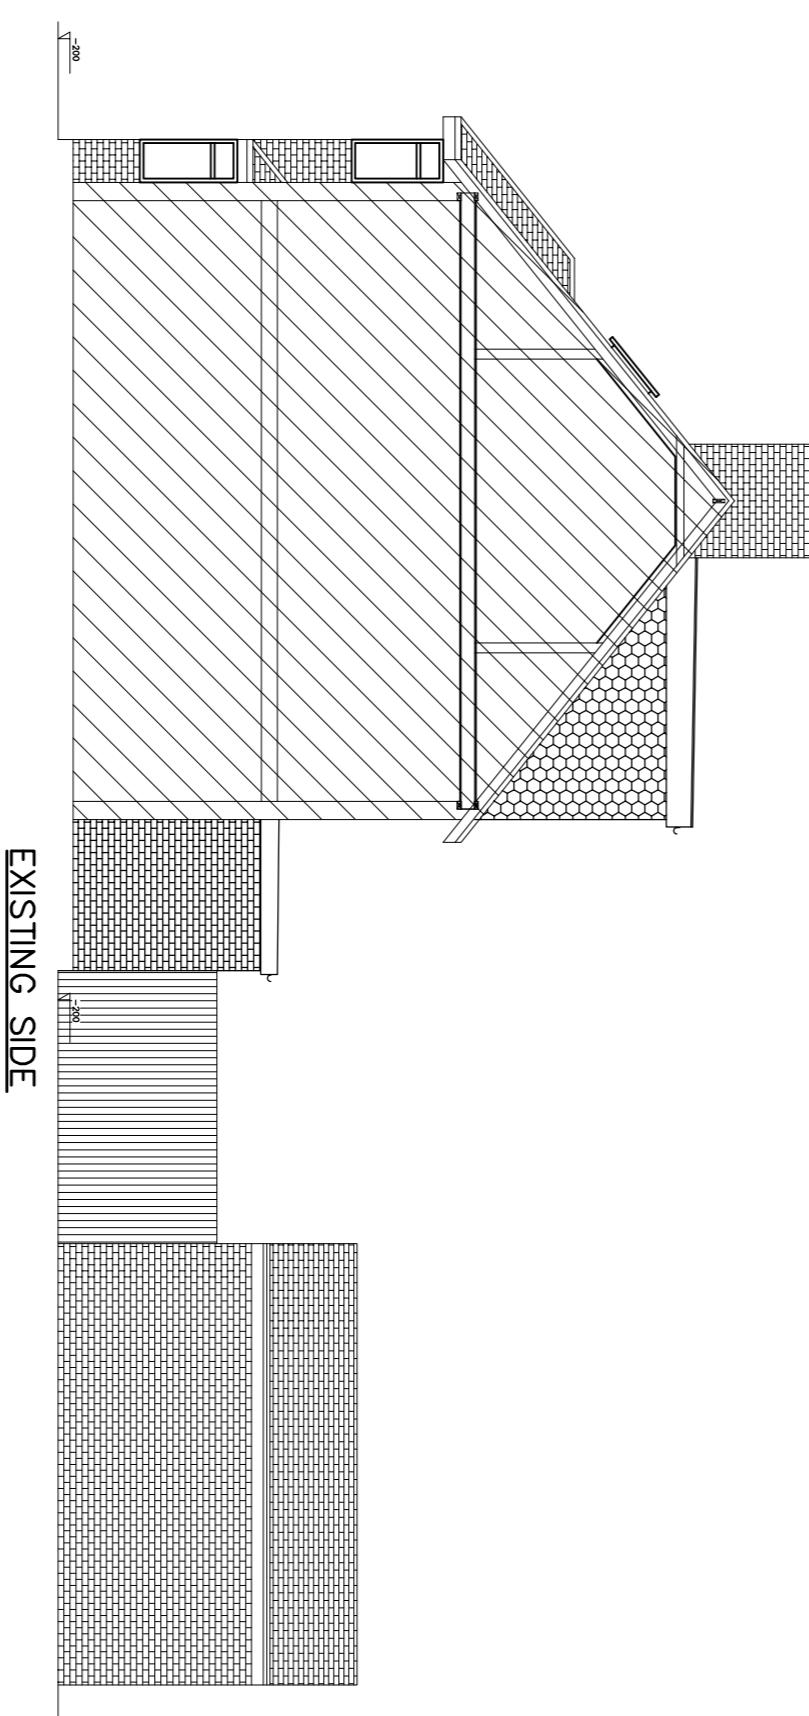

EXISTING SIDE ELEVATION "B"
SCALE 1:100

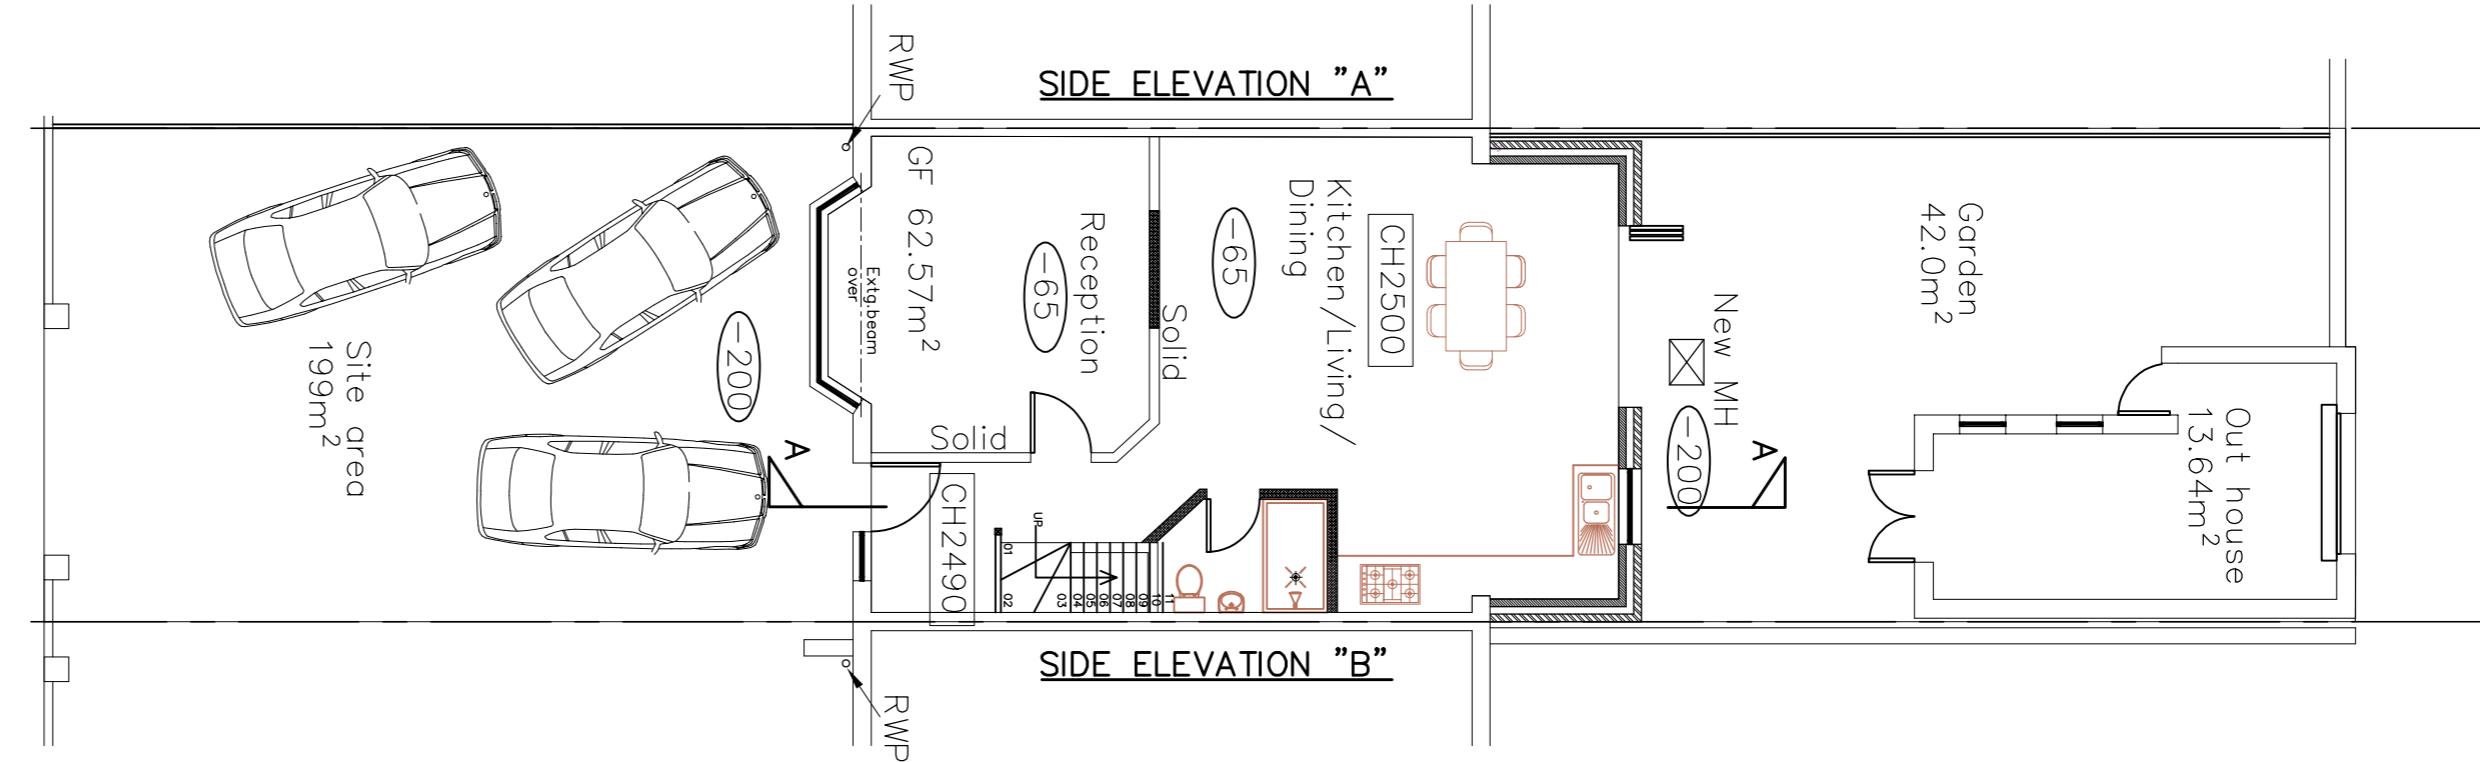

SIDE ELEVATION "A"


SIDE ELEVATION "B"

EXISTING GROUND FLOOR PLAN
SCALE 1:100


EXISTING FIRST FLOOR PLAN
SCALE 1:100

EXISTING LOFT FLOOR PLAN
SCALE 1:100


EXISTING ROOF PLAN
SCALE 1:100

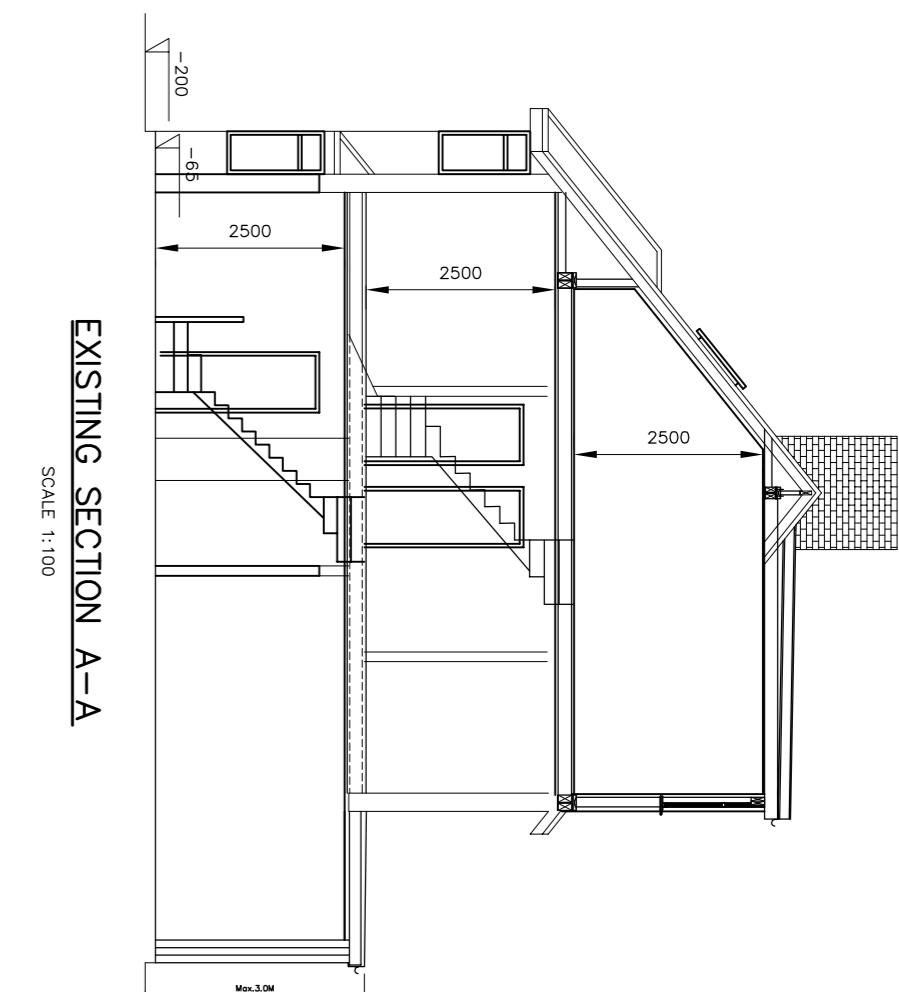

EXISTING SECTION A-A
SCALE 1:100

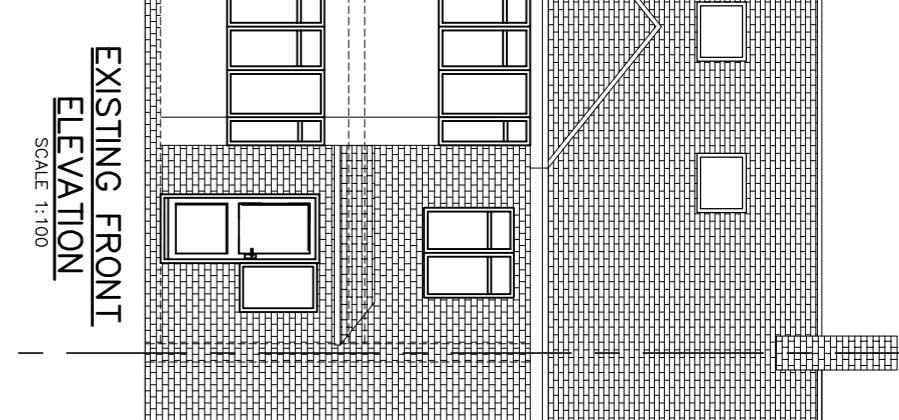

EXISTING FRONT ELEVATION
SCALE 1:100

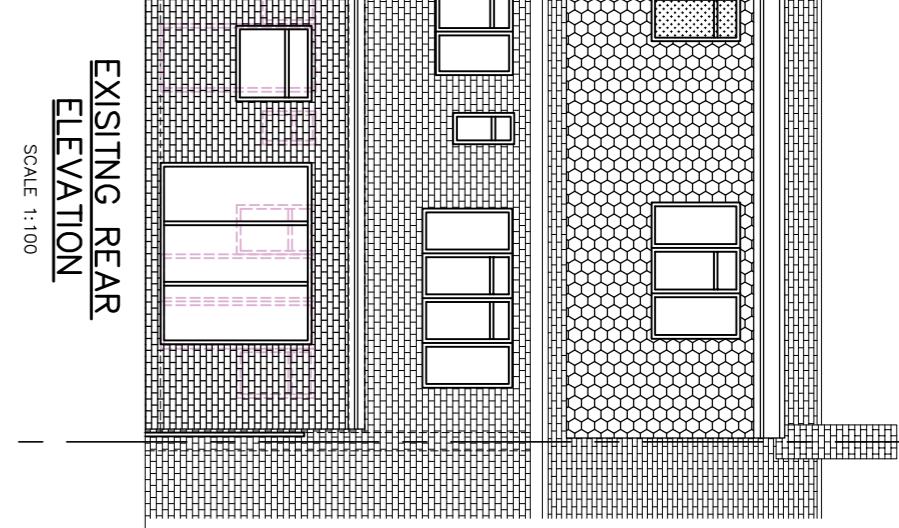


EXISTING REAR ELEVATION
SCALE 1:100

5

BLOCK PLAN

5

109

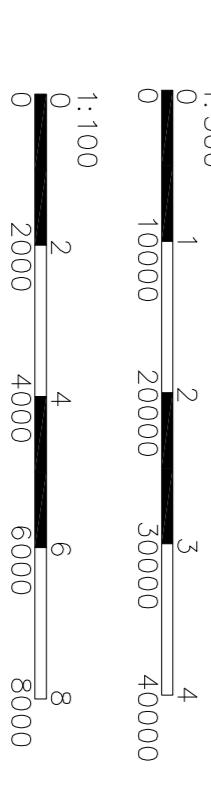

This drawing is the copy right of KKR Planning & Design Ltd. and may not be copied, copied or reproduced without written permission.

No liability will be accepted for amendments made by other person.

Do not scale off the drawings (scale only for planning purposes).

Client: _____

Project Title: _____

28 Station Approach HA4 6RY

Drawing Title: _____

EXISTING FLOOR PLANS/EXT.G.SECTION

EXT.ELEVATIONS AND BLOCK PLAN

5

5

109

5

5

</div