



Existing Ground Floor Plan

Scale 1:100

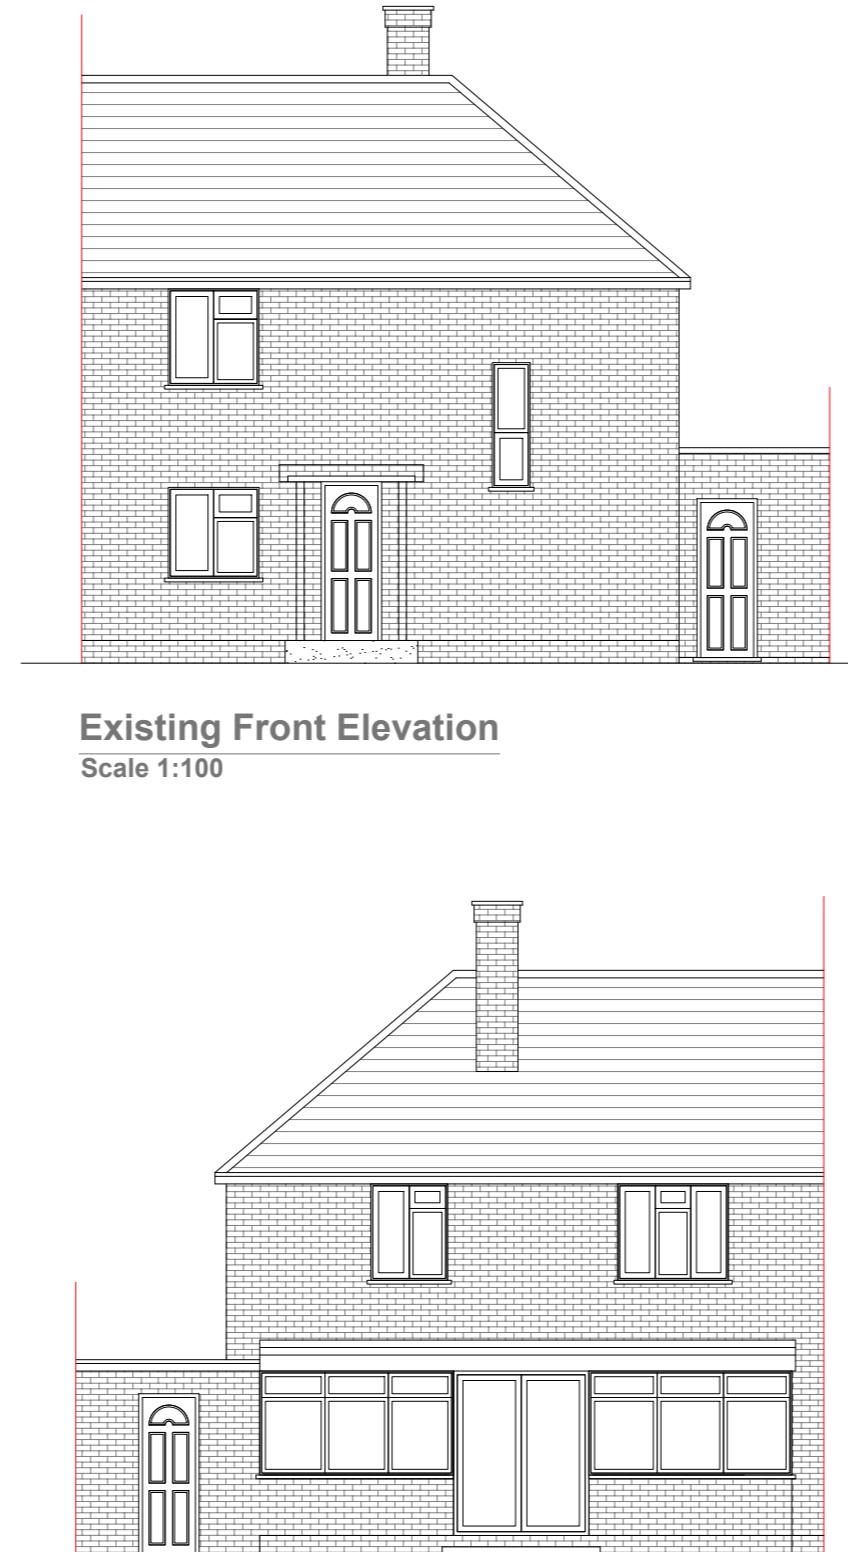

Existing Rear Elevation

Scale 1:100

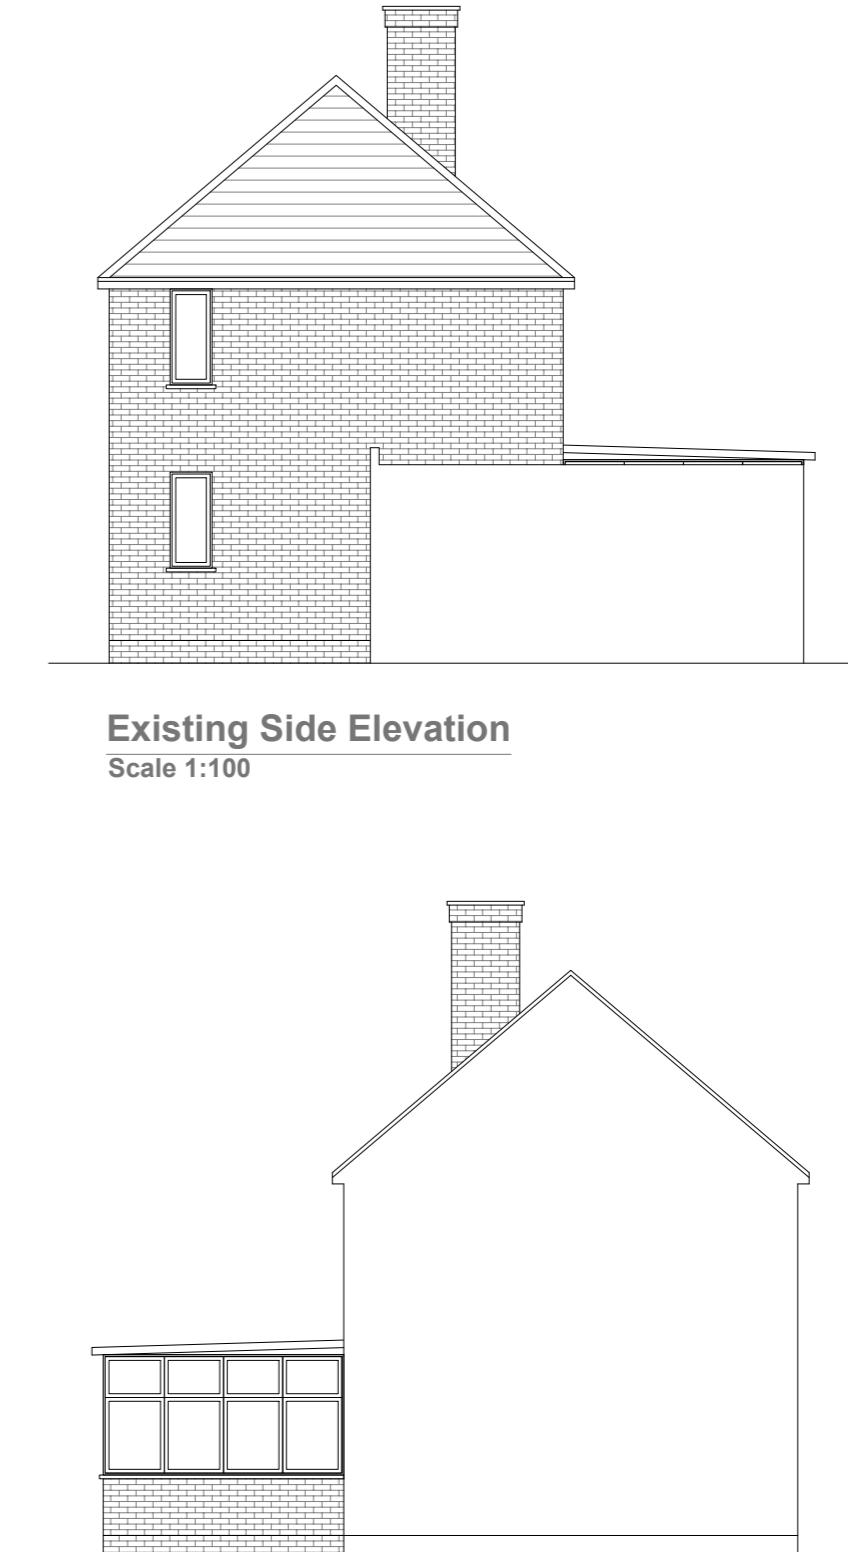

Existing Side Elevation

Scale 1:100

GENERAL NOTES:

1. ALL DIMENSIONS ARE IN MILLIMETER.
2. VERIFY ALL DIMENSIONS AND CONDITIONS BEFORE BUILDING OR STARTING CONSTRUCTION. NOTIFY THE DESIGNER IMMEDIATELY OF ANY DISCREPANCY OR VARIATION.
3. ALL WORK TO COMPLY WITH CURRENT BUILDING REGULATIONS AND CODES OF PRACTICE


Title

Existing Ground Floor Plan & Elevations

Site Address
4 Abbot Clos
Ruislip
Middx
HA4 0NH

Scale: 1:100 @A3
Date: 20/06/2023
Drawing No.:
2023/089 -01
Drawing By:

Revision Date:

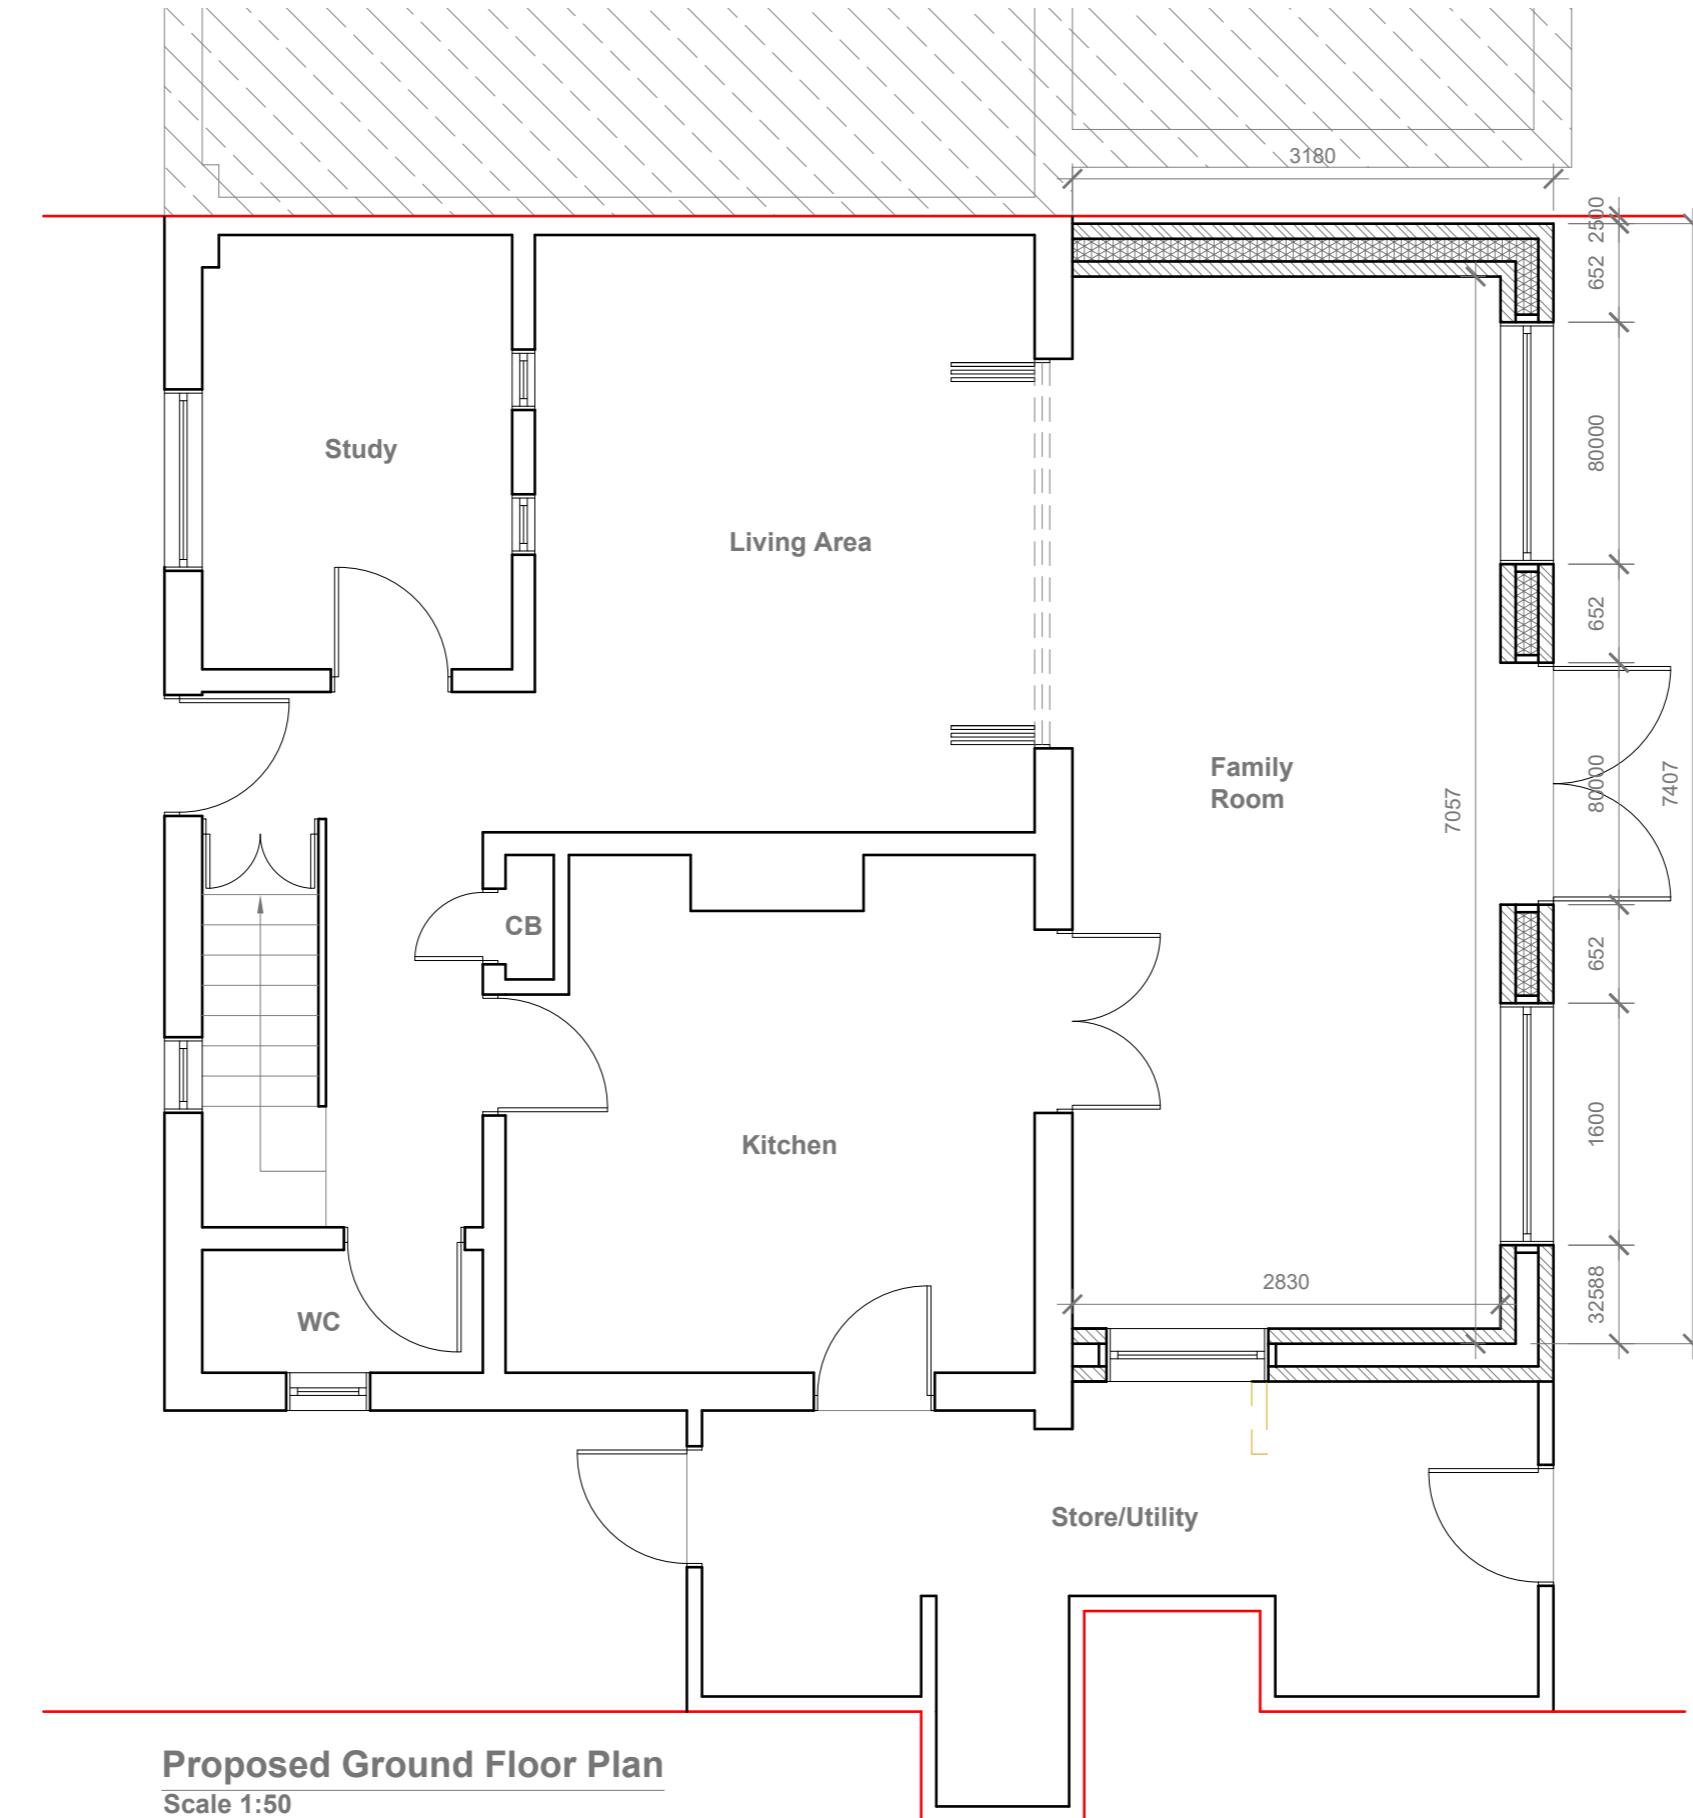

Proposed Ground Floor Plan

Scale 1:50

GENERAL NOTES:

1. ALL DIMENSIONS ARE IN MILLIMETER.
2. VERIFY ALL DIMENSIONS AND CONDITIONS BEFORE BUILDING OR STARTING CONSTRUCTION. NOTIFY THE DESIGNER IMMEDIATELY OF ANY DISCREPANCY OR VARIATION.
3. ALL WORK TO COMPLY WITH CURRENT BUILDING REGULATIONS AND CODES OF PRACTICE

Title:

Proposed Ground Floor Plan

Site Address

Scale: 1:50 @A3

Revision Date:

Date: 20/06/2023

1100

Drawing No.:

Drawing No..

2023/089 -0

114 of 114

Drawn By:

e:mail -


JG

faluckpatel@yahoo.com
(44) 141 (8) 7871 11

Faluck Patel




Proposed Front Elevation
Scale 1:100

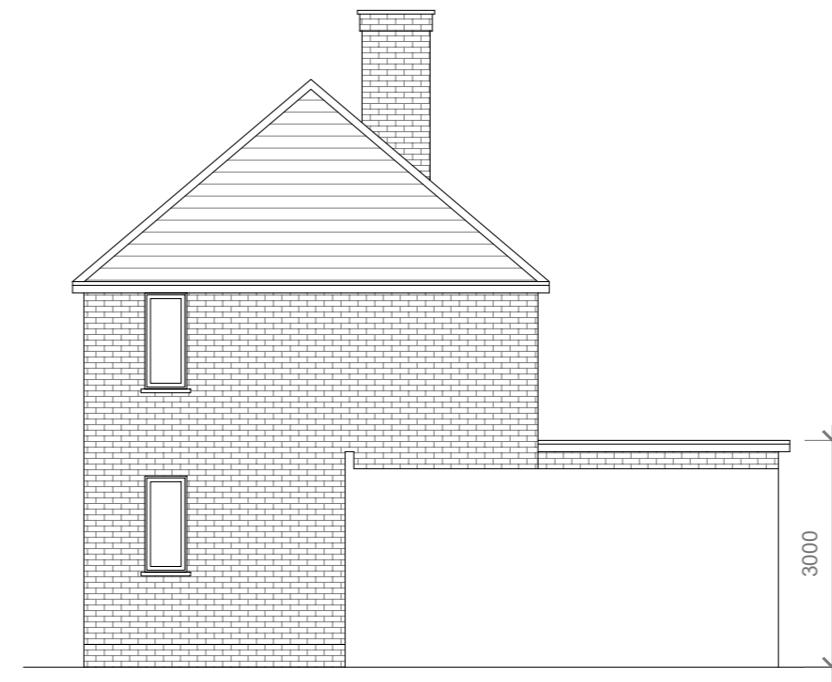

Proposed Side Elevation
Scale 1:100



Proposed Rear Elevation
Scale 1:100

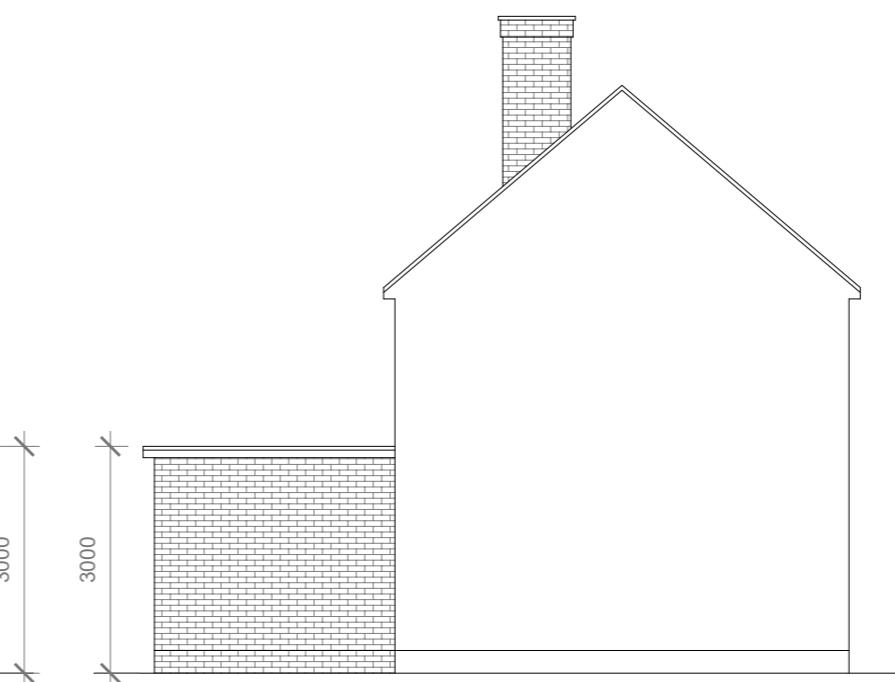

Proposed Side Elevation
Scale 1:100

Proposed External Finish
Materials to Match Existing
External Finish Materials

10 Meter
5
2
1
0

Faluck Patel

GENERAL NOTES:

1. ALL DIMENSIONS ARE IN MILLIMETER.
2. VERIFY ALL DIMENSIONS AND CONDITIONS BEFORE BUILDING OR STARTING CONSTRUCTION. NOTIFY THE DESIGNER IMMEDIATELY OF ANY DISCREPANCY OR VARIATION.
3. ALL WORK TO COMPLY WITH CURRENT BUILDING REGULATIONS AND CODES OF PRACTICE

Title:

Proposed Elevations

Site Address

4 Abbot Close
Ruislip
Middx
HA4 0NH

Scale: 1:100 @A3
Date: 20/06/2023
Drawing No.: 2023/089 -03

Revision Date:

JG
e:mail -
faluckpatel@yahoo.com
(M) +44 (0) 7871 466 254