


LEGEND

1. NEW WALL RAISED IN BRICK TO MATCH EXISTING
2. NEW ROOF LANTERN APPROX SIZE 1m x 2m
3. NEW BIFOLD DOOR
4. SIDE DOOR OPENING TO BE RETAINED
5. NEW EXTERNAL DOOR TO GARAGE

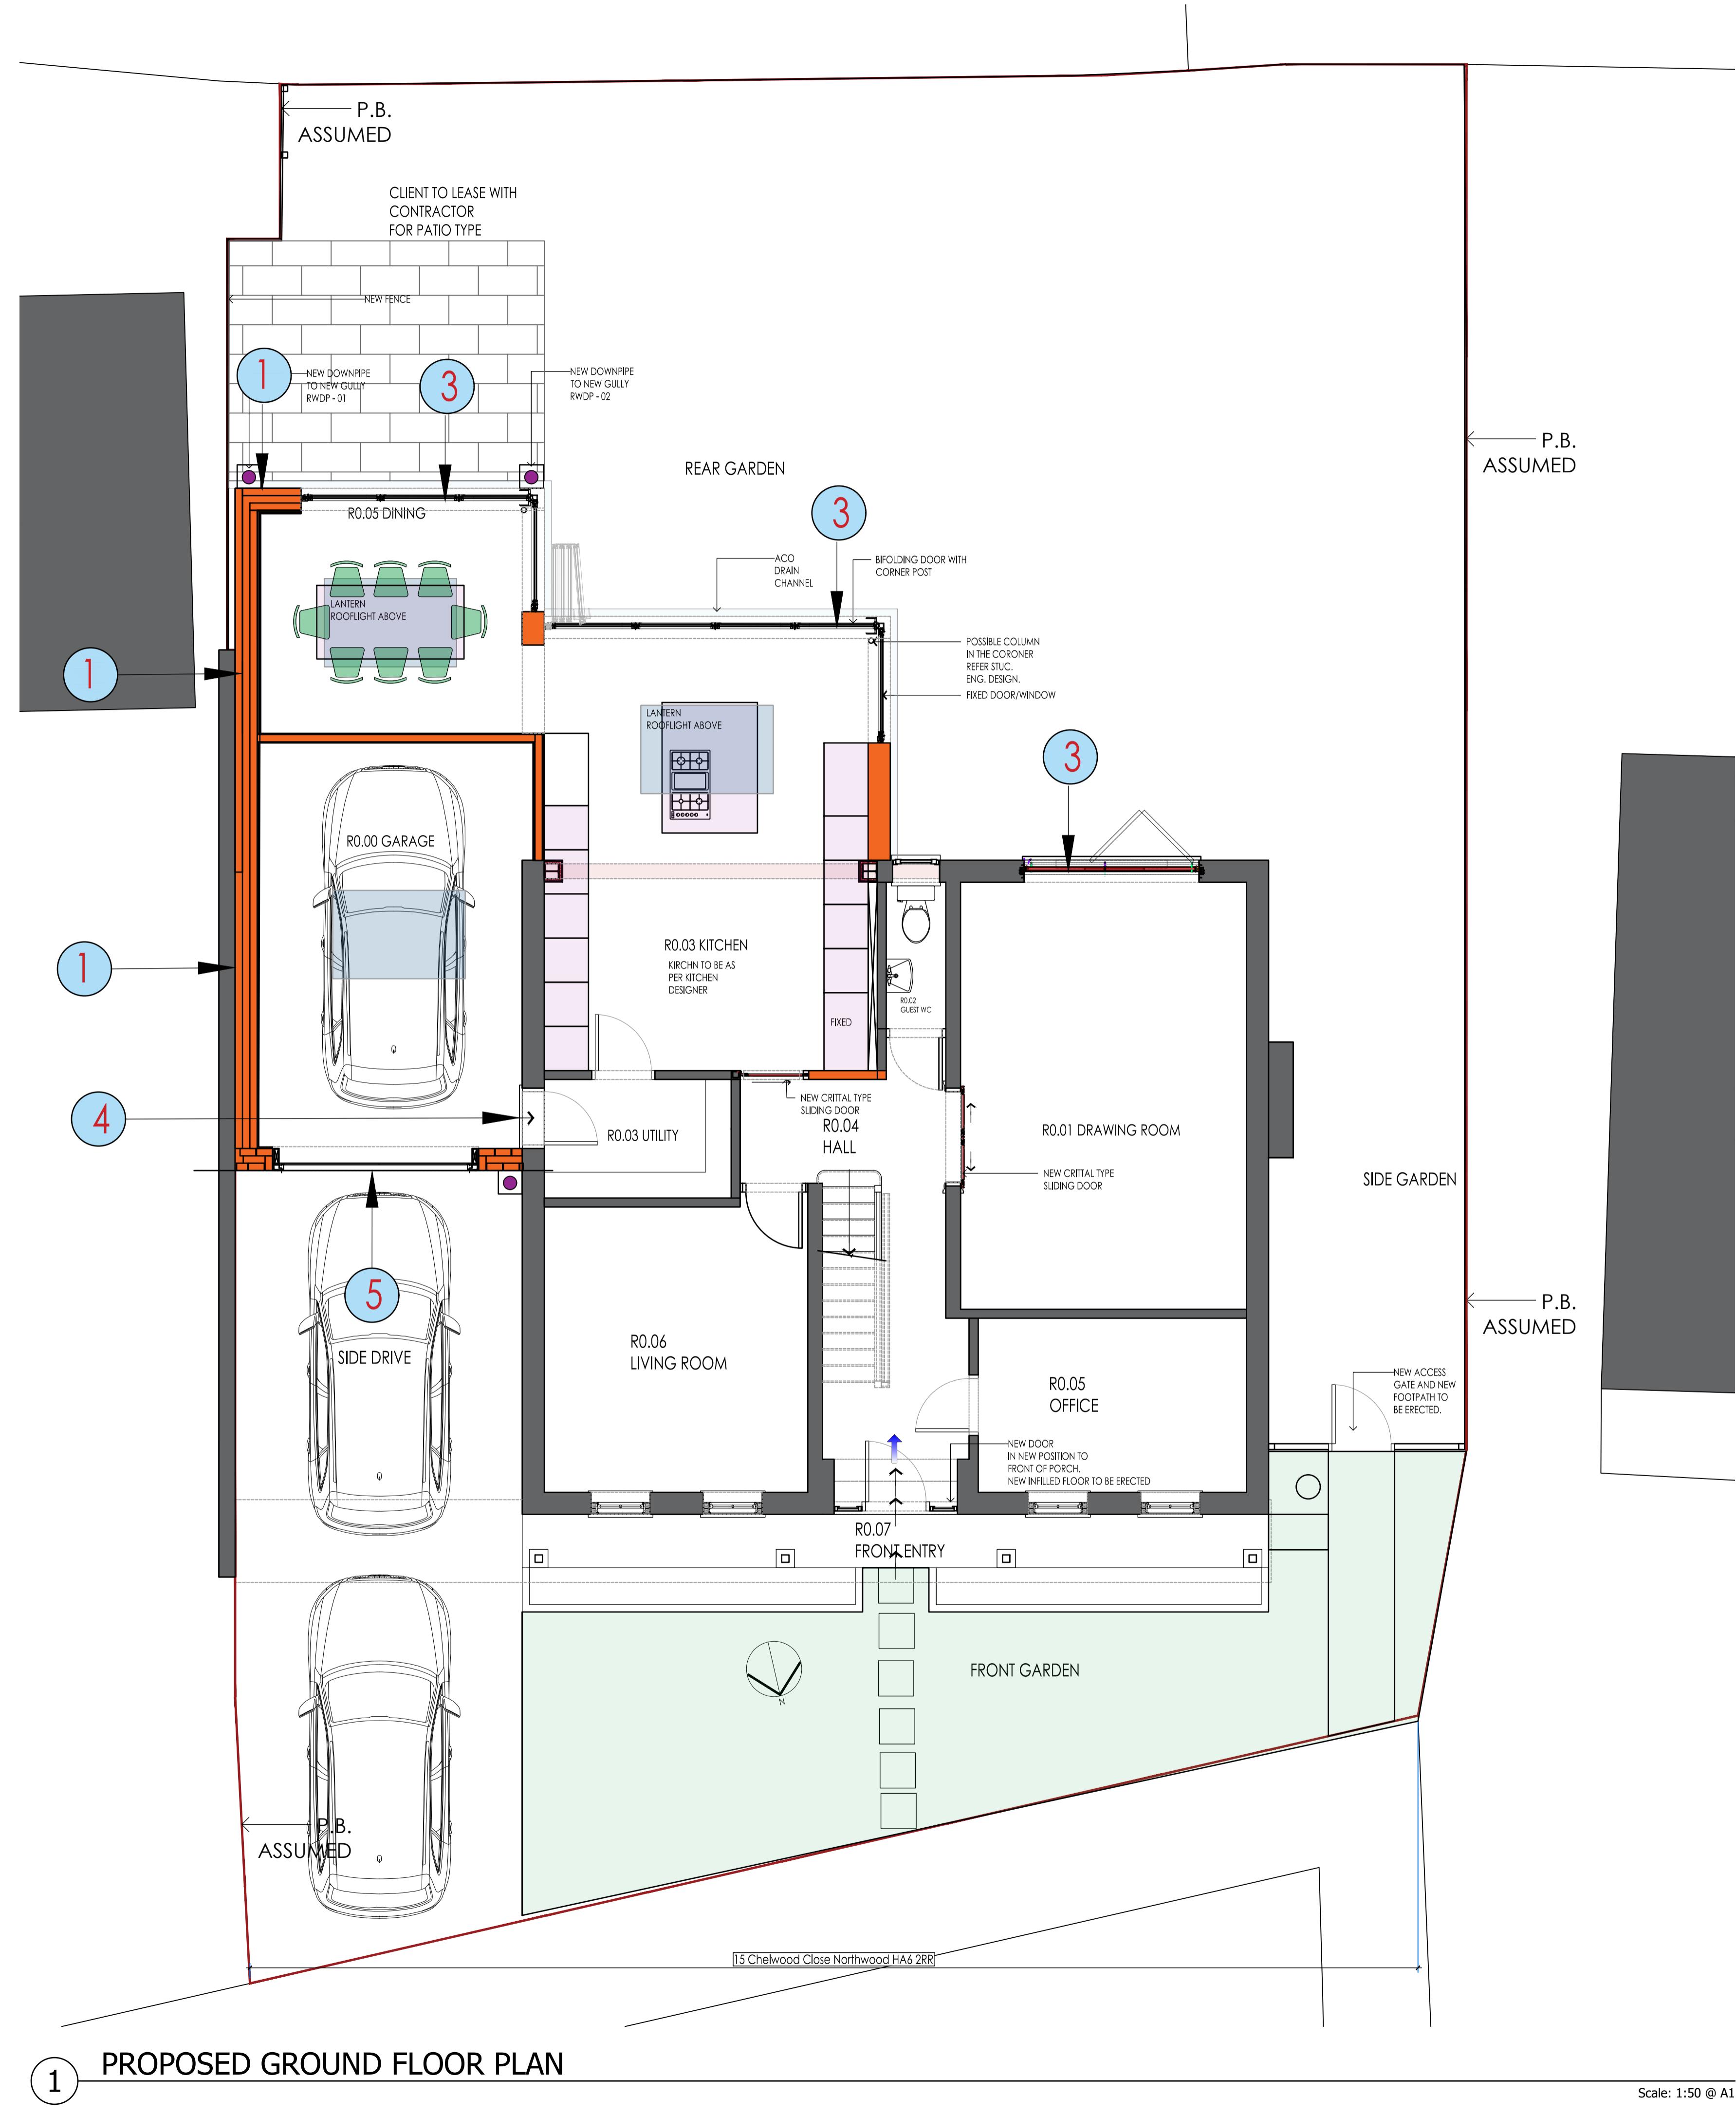

Rev. Date. Amendment.  
Project:

779 - 15 Chelwood Close  
Northwood HA6 2RR



Roshni Studio  
Drawing title:  
PROPOSED GROUND FLOOR

Status:  
PLANNING ONLY

Scale:  
REFER DRAWING TITLE @ A1

DWG No.  
779 - P-01


Date:  
APRIL'22

Dwn.

This is a Cad Drawing  
UNDER NO CIRCUMSTANCES SHALL  
MANUAL ALTERATIONS BE MADE.  
FIGURED DIMENSIONS TAKE PREFERENCE  
TO SCALE.  
All dimensions and levels to be checked by  
Contractor and verified before work  
commences, dimensions must not be scaled  
from this drawing. Copyright reserved.  
Copyright is Reserved  
COPYING OR REPRODUCTION OF THIS  
DRAWING OR ELECTRONIC DATA  
WITHOUT THE WRITTEN PERMISSION OF  
ROSHI STUDIO LTD IS NOT PERMITTED.  
Disclaimer  
THE HARD COPY ACCOMPANYING THE  
ELECTRONIC DATA IS THE LEGAL  
TRANSMISSION OF INFORMATION. THE  
ELECTRONIC DATA ARE ISSUED ONLY FOR  
CONVENIENCE OF USE. NO  
RESPONSIBILITY FOR THE ACCURACY OR  
FOR ANY CONSEQUENCE RESULTING  
FROM THE USE OR ALTERATION OF THIS  
INFORMATION IS ACCEPTED.

LEGEND

1. NEW WALL RAISED IN BRICK TO MATCH EXISTING
2. NEW ROOF LANTERN APPROX SIZE 1m x 2m
3. NEW BIFOLD DOOR
4. NEW BIFOLD DOOR
5. WALL TO BE INFILLED TO MATCH EXISTING
6. NEW EXTERNAL DOOR TO GARAGE
7. NEW PITCHED ROOF OVER TO MATCH THAT OF THE EXISTING AT THE FRONT OF THE HOUSE
8. NEW GPR FLAT ROOF

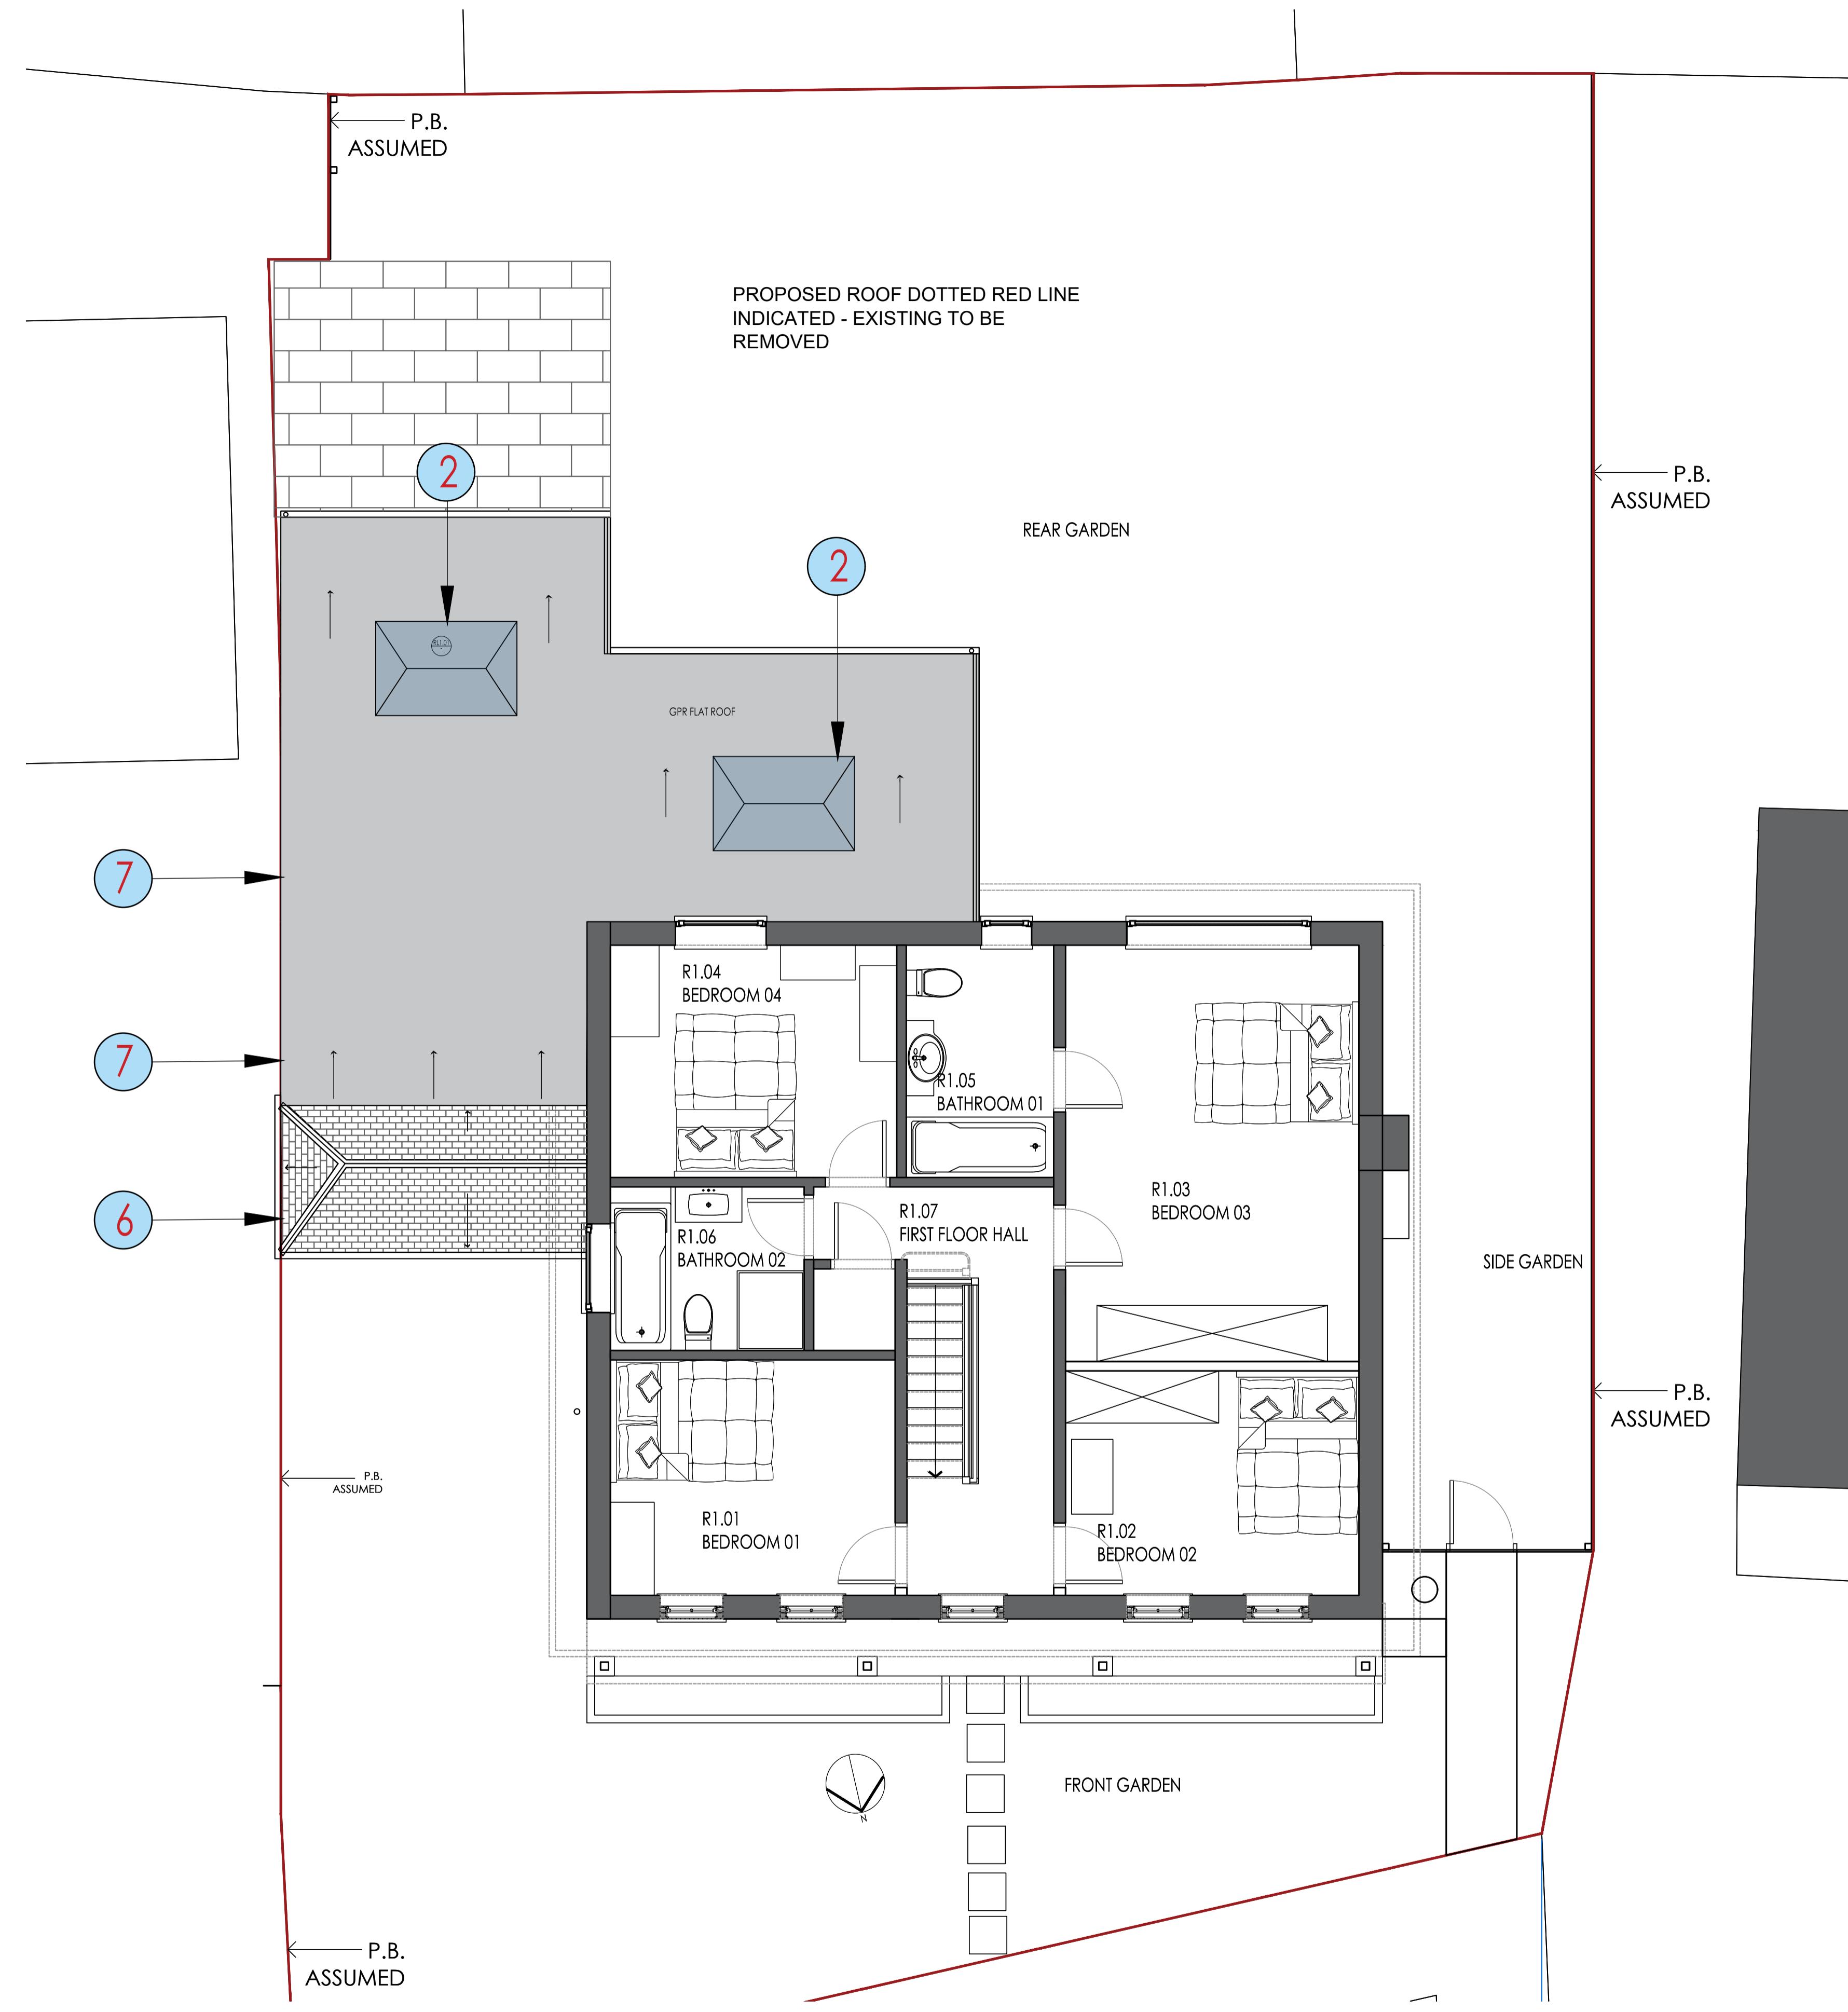


This Is A Cad Drawing  
UNDER NO CIRCUMSTANCES SHALL  
MANUAL ALTERATIONS BE MADE.  
FIGURED DIMENSIONS TAKE PREFERENCE  
TO SCALE.

All dimensions and levels to be checked by  
Contractor and verified before work  
commences, dimensions must be not be scaled  
from this drawing. Copyright reserved.

Copyright Is Reserved  
COPYING OR REPRODUCTION OF THIS  
DRAWING OR ELECTRONIC DATA  
WITHOUT THE WRITTEN PERMISSION OF  
ROSHI STUDIO LTD IS NOT PERMITTED.

Disclaimer  
THE HARD COPY ACCOMPANYING THE  
ELECTRONIC DATA IS THE LEGAL  
TRANSMISSION OF INFORMATION. THE  
ELECTRONIC DATA ARE ISSUED ONLY FOR  
CONVENIENCE OF USE. NO  
RESPONSIBILITY FOR THE ACCURACY OR  
FOR ANY CONSEQUENCE RESULTING  
FROM THE USE OR ALTERATION OF THIS  
INFORMATION IS ACCEPTED.

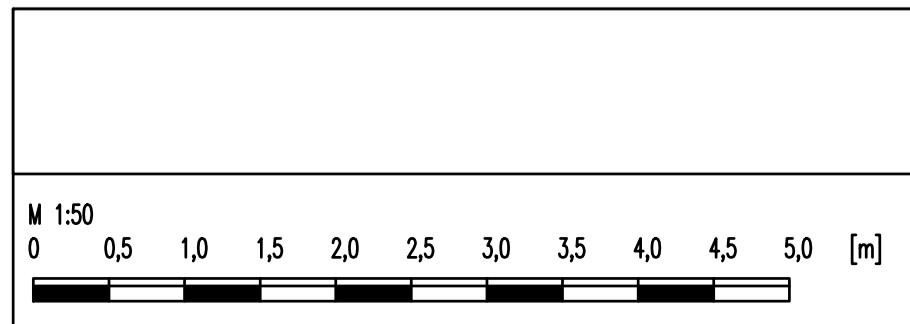

Rev. Date. Amendment.  
Project.


779 - 15 Chelwood Close  
Northwood HA6 2RR



Roshni Studio  
Drawing title:  
PROPOSED FIRST FLOOR

Status:  
PLANNING ONLY

Scale:  
REFER DRAWING TITLE @ A1  
DWG NO.  
779 - P - 02  
Date:  
APRIL'22  
Dwn.

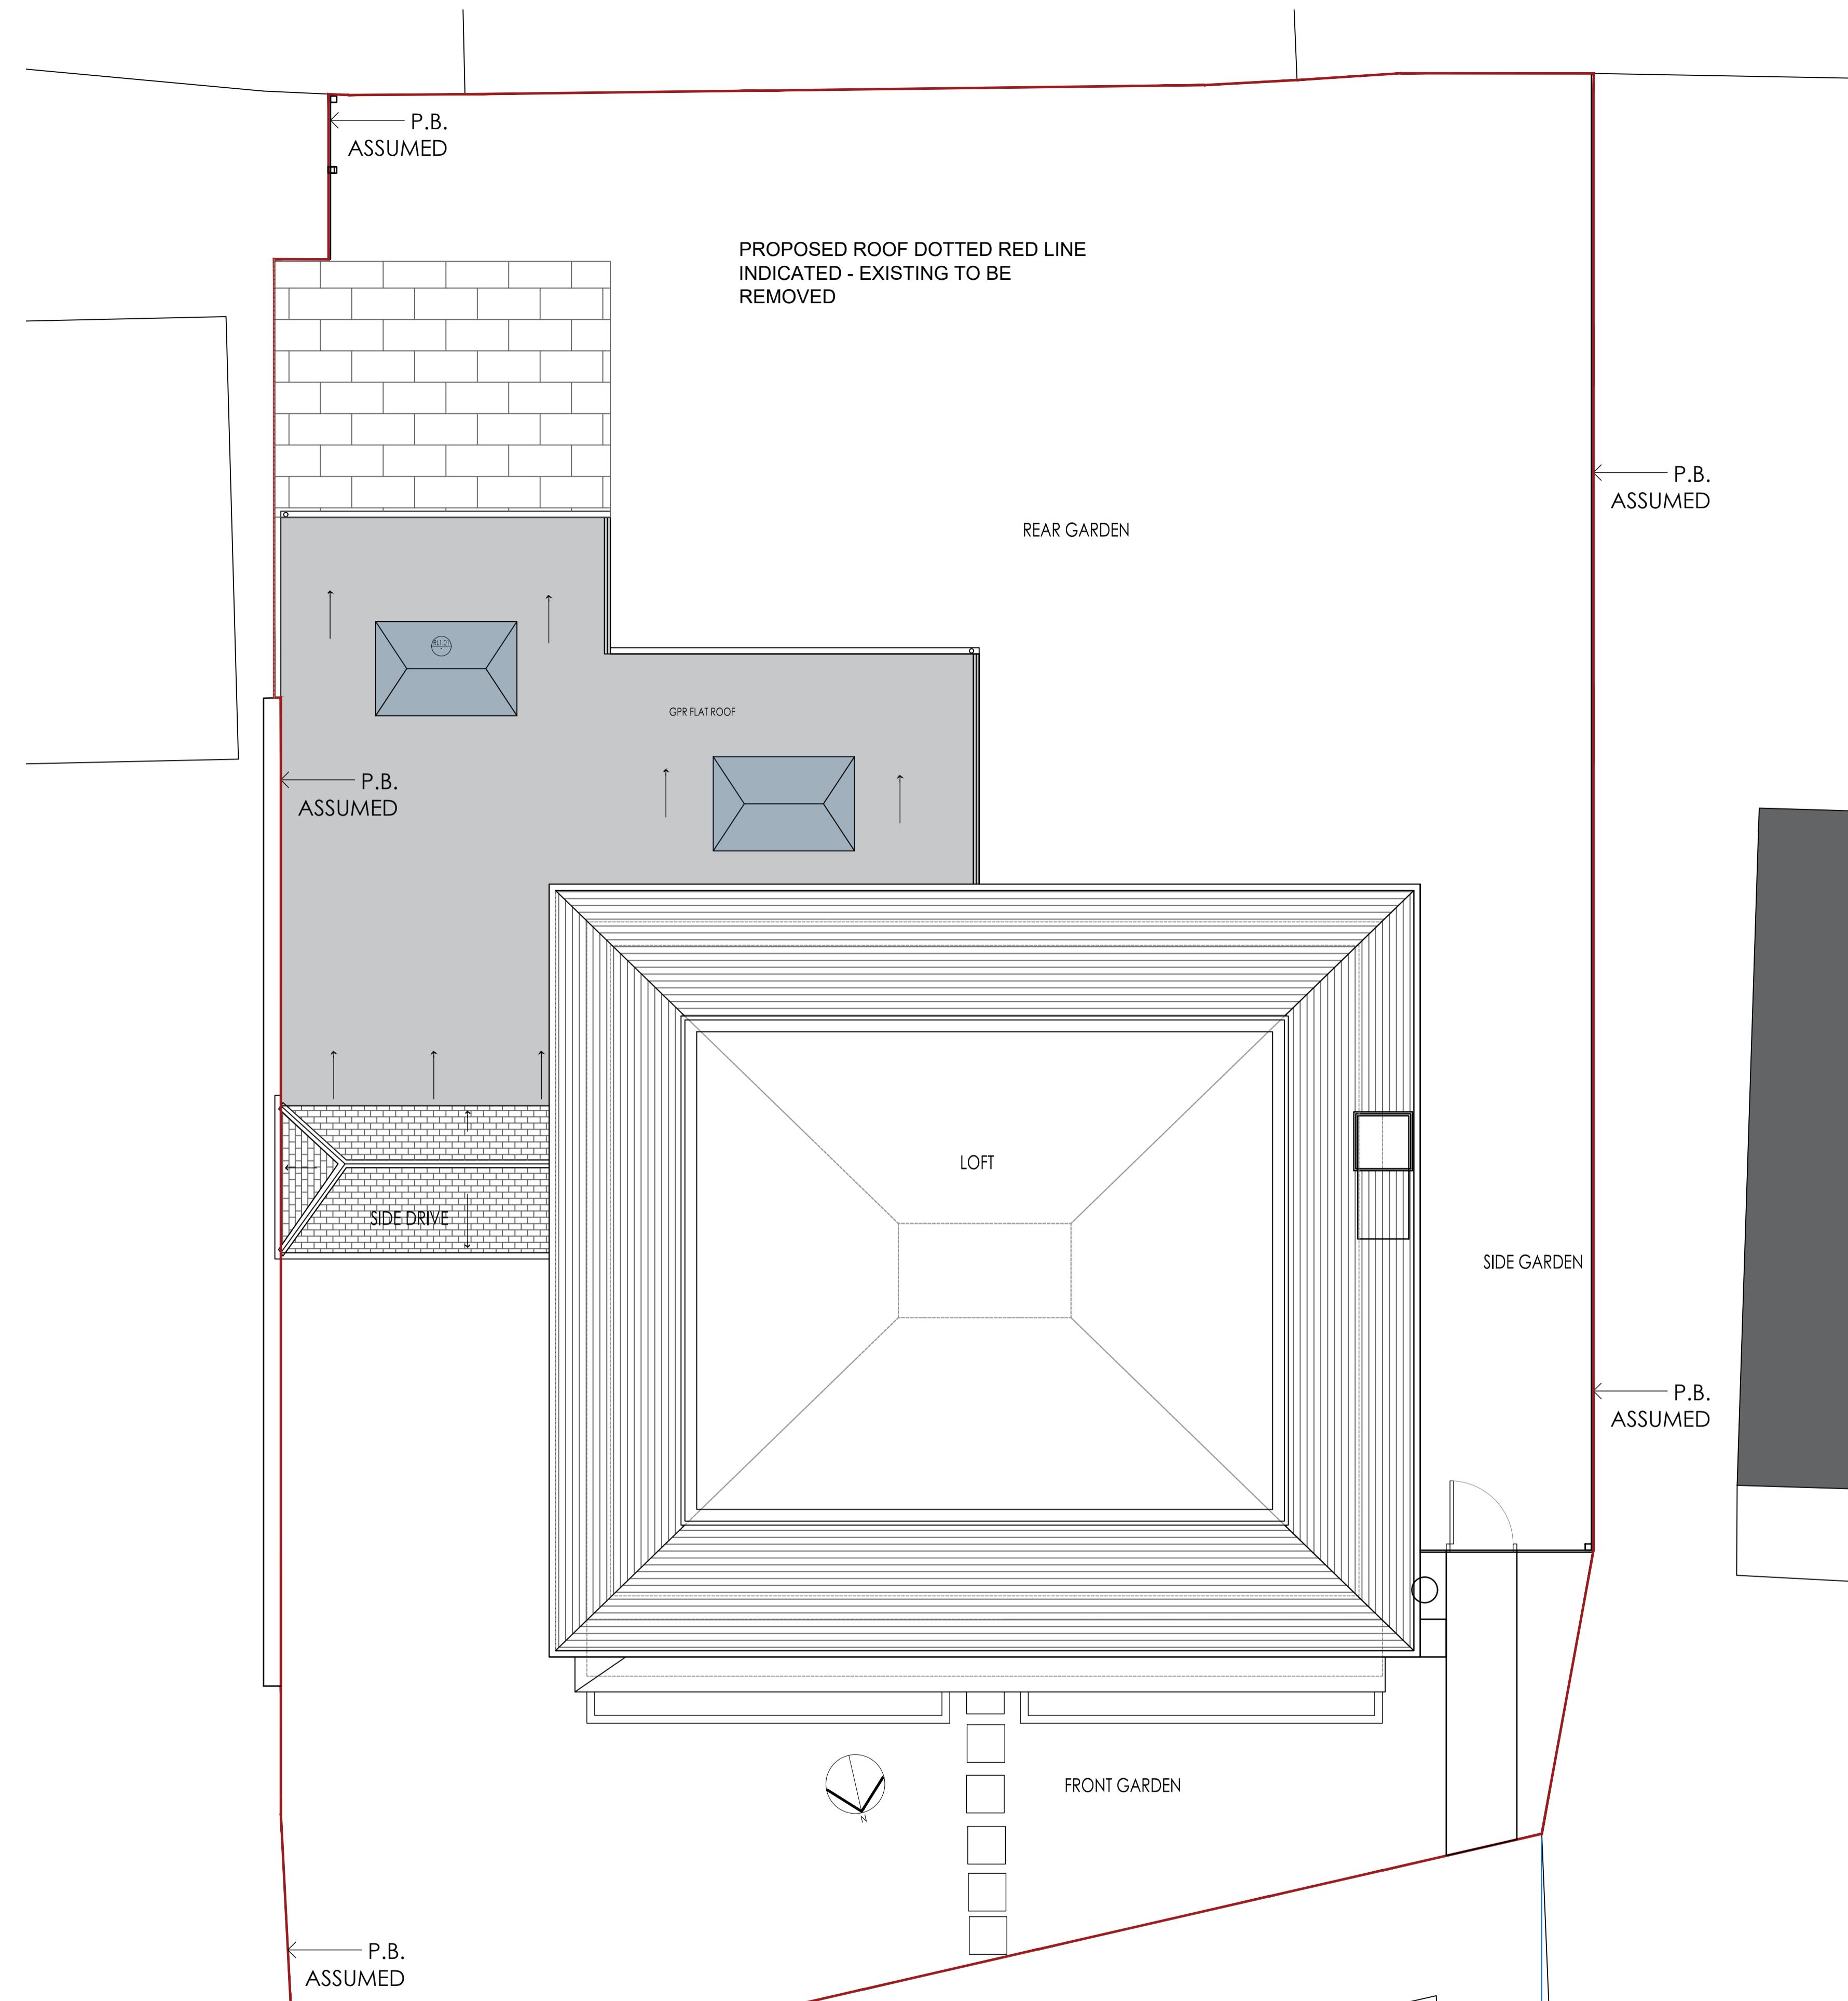


This is a Cad Drawing  
UNDER NO CIRCUMSTANCES SHALL  
MANUAL ALTERATIONS BE MADE.  
FIGURED DIMENSIONS TAKE PREFERENCE  
TO SCALE.

All dimensions and levels to be checked by  
Contractor and verified before work  
commences, dimensions must not be scaled  
from this drawing. Copyright reserved.

Copyright is Reserved  
COPYING OR REPRODUCTION OF THIS  
DRAWING OR ELECTRONIC DATA  
WITHOUT THE WRITTEN PERMISSION OF  
ROSHI STUDIO LTD IS NOT PERMITTED.

Disclaimer  
THE HARD COPY ACCOMPANYING THE  
ELECTRONIC DATA IS THE LEGAL  
TRANSMISSION OF INFORMATION. THE  
ELECTRONIC DATA ARE ISSUED ONLY FOR  
CONVENIENCE OF USE. NO  
RESPONSIBILITY FOR THE ACCURACY OR  
FOR ANY CONSEQUENCE RESULTING  
FROM THE USE OR ALTERATION OF THIS  
INFORMATION IS ACCEPTED.

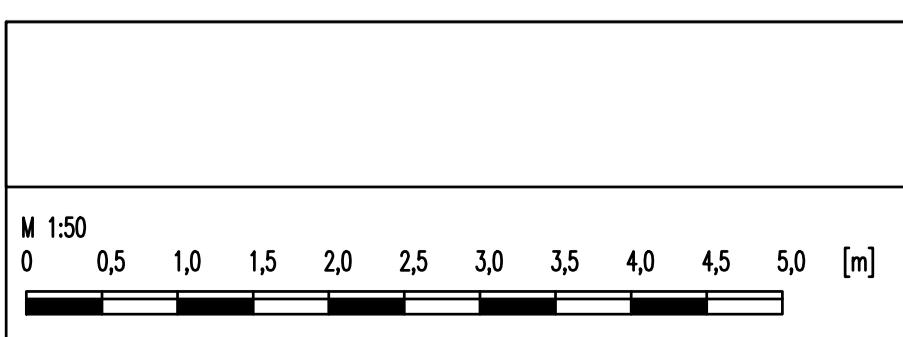

Rev. Date. Amendment.  
Project:  
779 - 15 Chelwood Close  
Northwood HA6 2RR



Roshni Studio

Drawing title:  
PROPOSED LOFT FLOOR

Status:  
PLANNING ONLY

Scale:  
REFER DRAWING TITLE @ A1


DWG No.:

779 - P - 03

Date:

APRIL'22

Dwn.

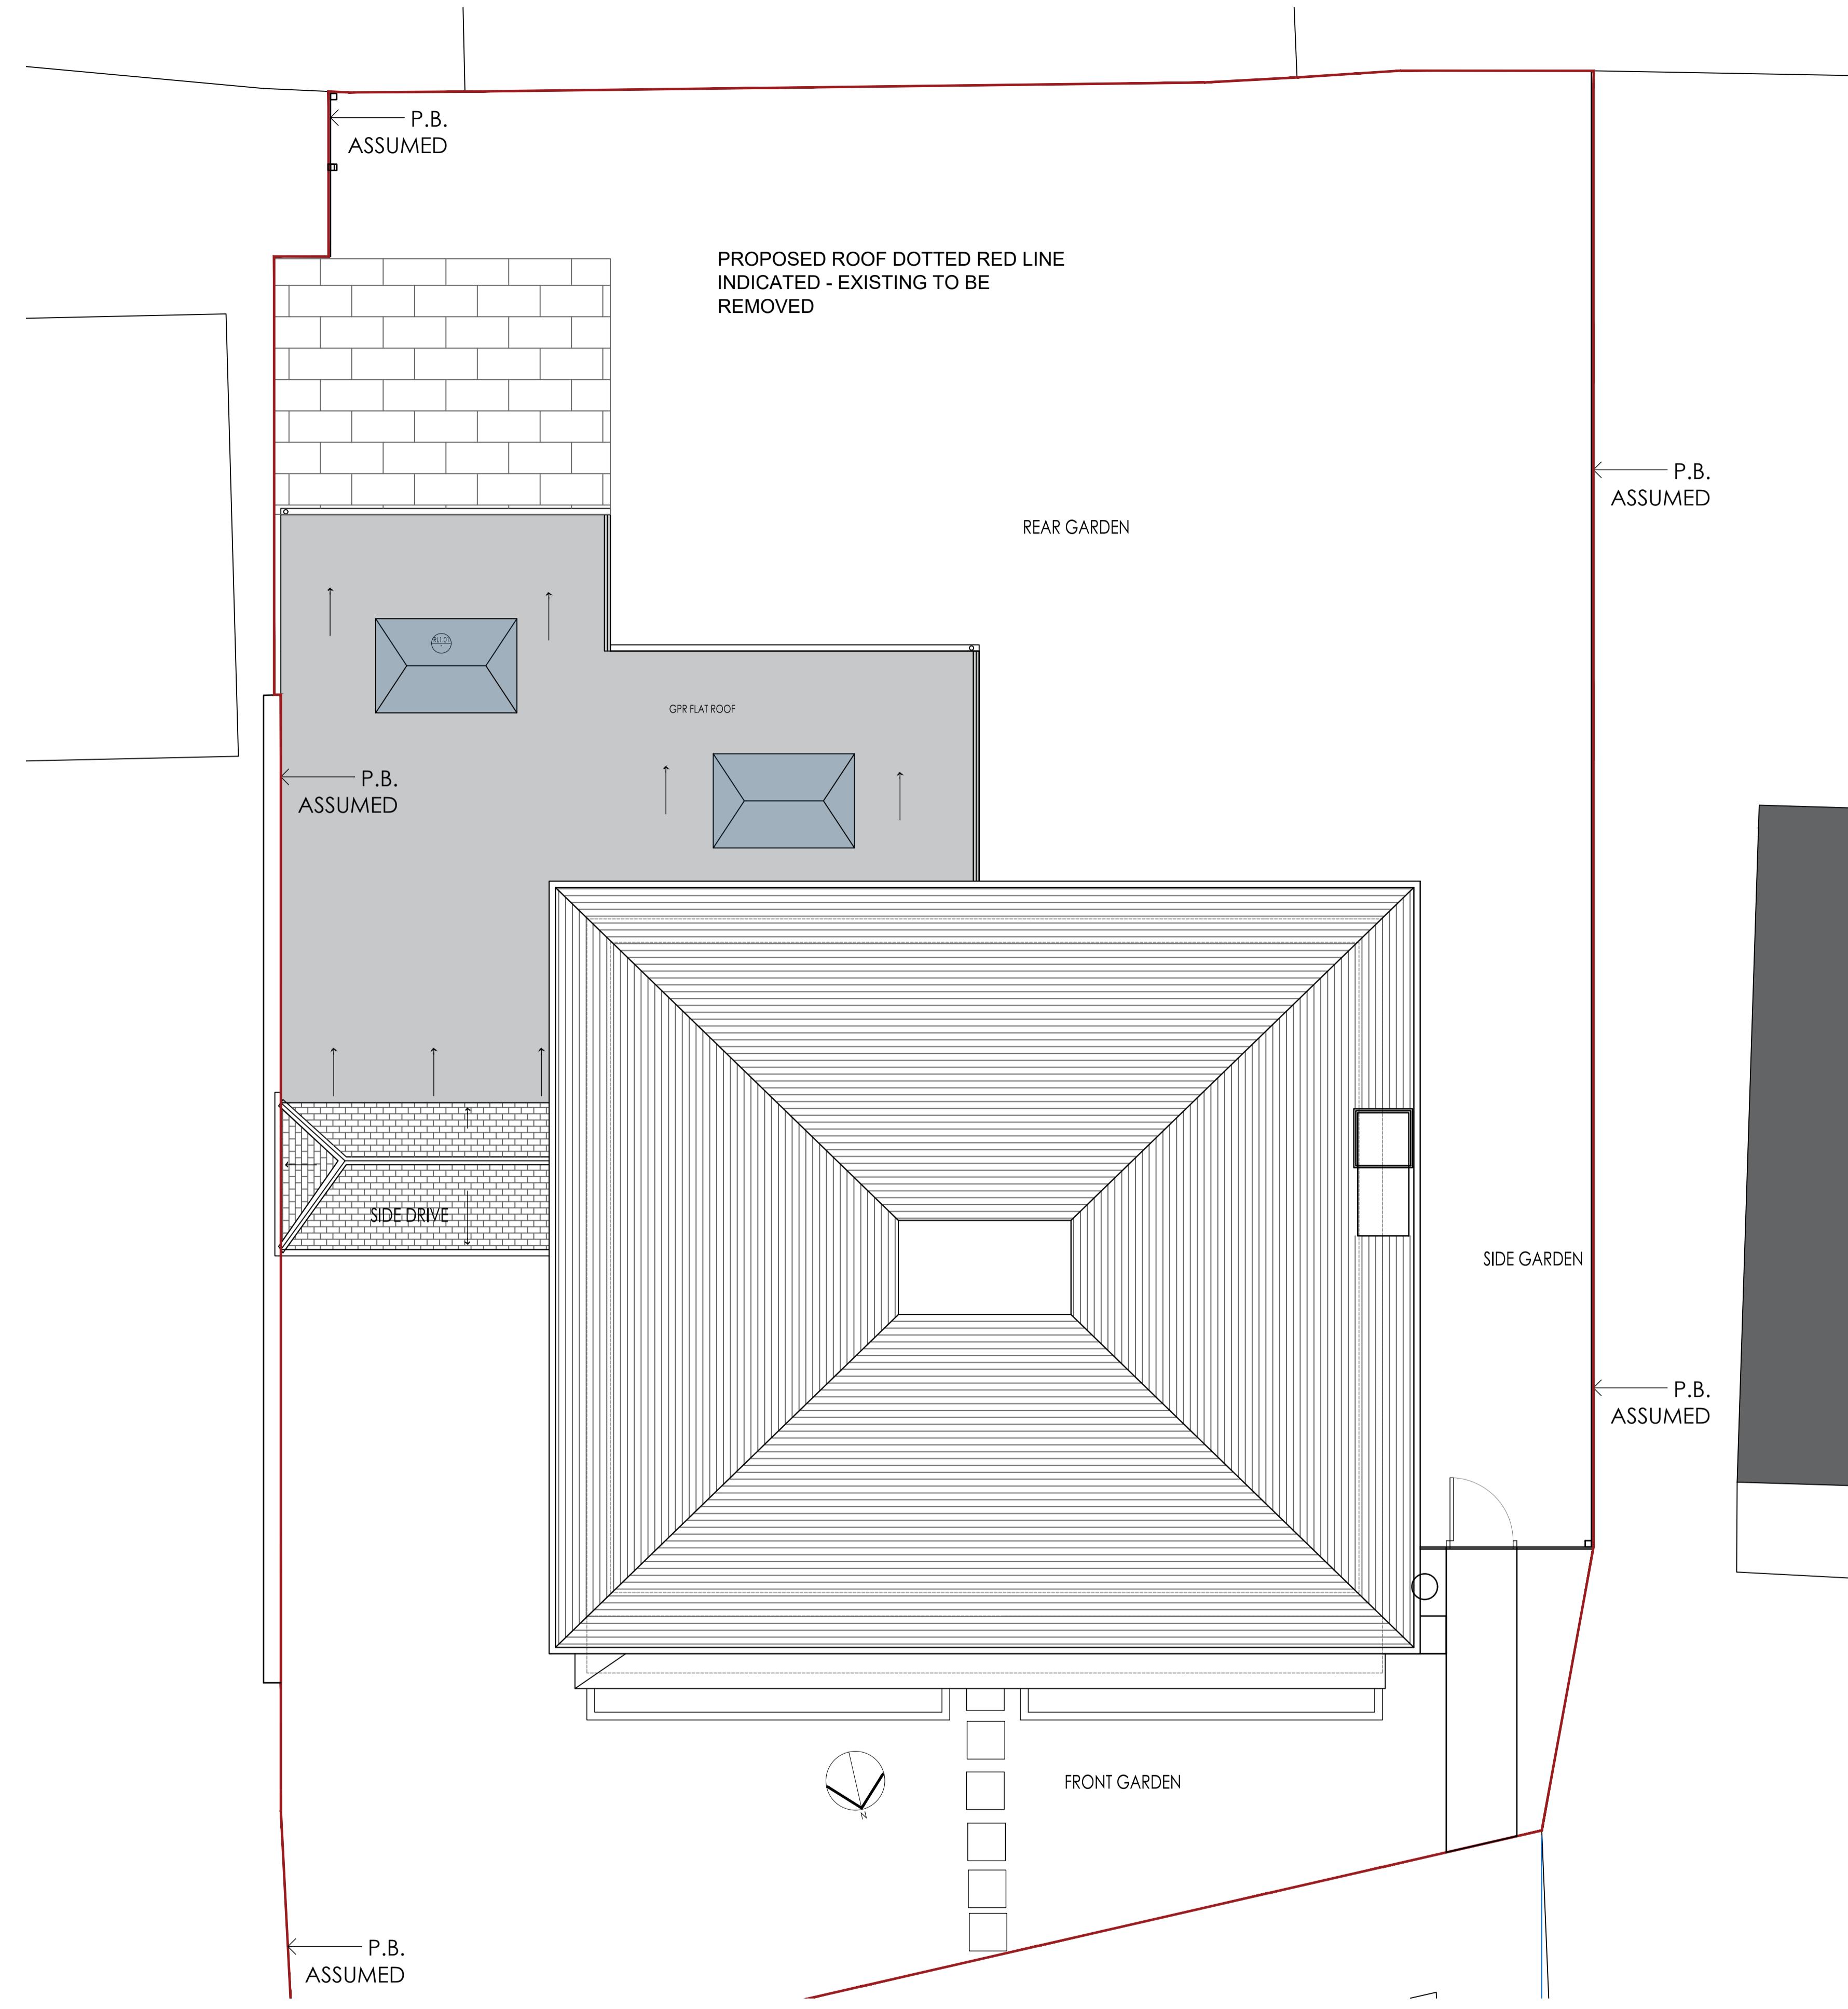

1 PROPOSED ROOF PLAN


Scale: 1:50 @ A1

This is a Cad Drawing  
UNDER NO CIRCUMSTANCES SHALL  
MANUAL ALTERATIONS BE MADE.  
FIGURED DIMENSIONS TAKE PREFERENCE  
TO SCALE.

All dimensions and levels to be checked by  
Contractor and verified before work  
commences, dimensions must not be scaled  
from this drawing. Copyright reserved.

Copyright is Reserved  
COPYING OR REPRODUCTION OF THIS  
DRAWING OR ELECTRONIC DATA  
WITHOUT THE WRITTEN PERMISSION OF  
ROSHI STUDIO LTD IS NOT PERMITTED.

Disclaimer  
THE HARD COPY ACCOMPANYING THE  
ELECTRONIC DATA IS THE LEGAL  
TRANSMISSION OF INFORMATION. THE  
ELECTRONIC DATA ARE ISSUED ONLY FOR  
CONVENIENCE OF USE. NO  
RESPONSIBILITY FOR THE ACCURACY OR  
FOR ANY CONSEQUENCE RESULTING  
FROM THE USE OR ALTERATION OF THIS  
INFORMATION IS ACCEPTED.

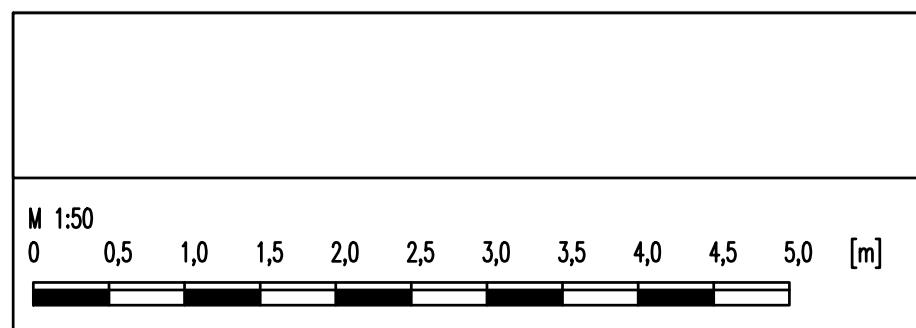

PROPOSED ROOF DOTTED RED LINE  
INDICATED - EXISTING TO BE  
REMOVED

REAR GARDEN

GPR FLAT ROOF

SIDE GARDEN

FRONT GARDEN



Rev. Date. Amendment.  
Project.

779 - 15 Chelwood Close  
Northwood HA6 2RR



Roshni Studio



Drawing title:  
PROPOSED ROOF PLAN

Status:  
PLANNING ONLY

Scale:  
REFER DRAWING TITLE @ A1  
DWG NO.  
779 - P - 04  
Date:  
APRIL'22  
Dwn.

LEGEND

1. NEW WALL RAISED IN BRICK TO MATCH EXISTING
2. NEW ROOF LANTERN APPROX SIZE 1m x 2m
3. NEW BIFOLD DOOR
4. EXISTING BRICK WALL TO BE RETAINED
5. NEW EXTERNAL DOOR TO GARAGE
6. NEW PITCHED ROOF OVER TO MATCH THAT OF THE EXISTING AT THE FRONT OF THE HOUSE
7. NEW GPR FLAT ROOF

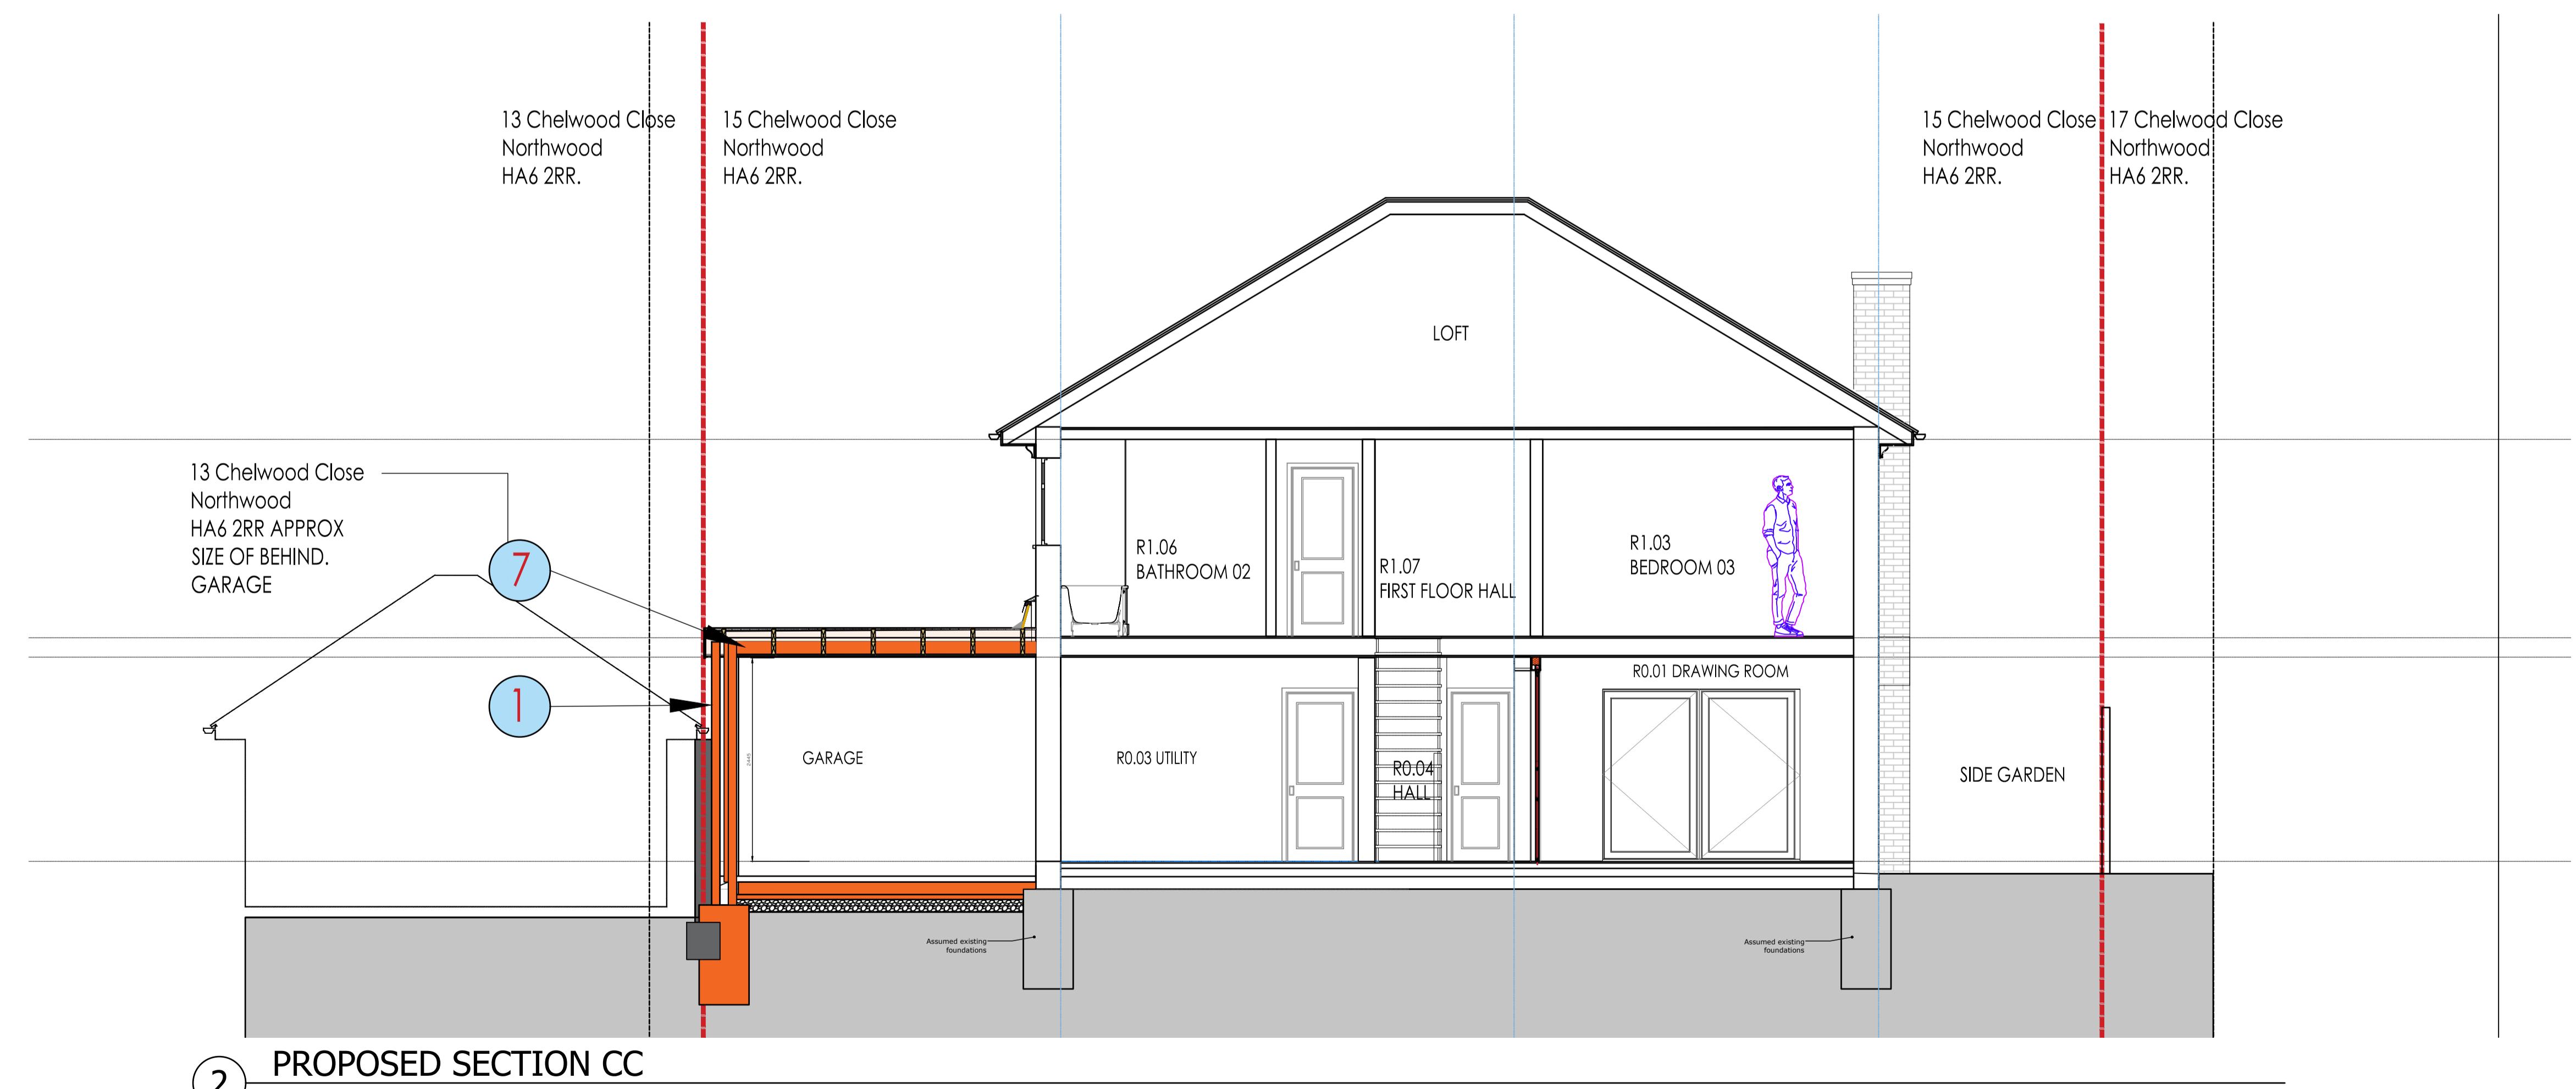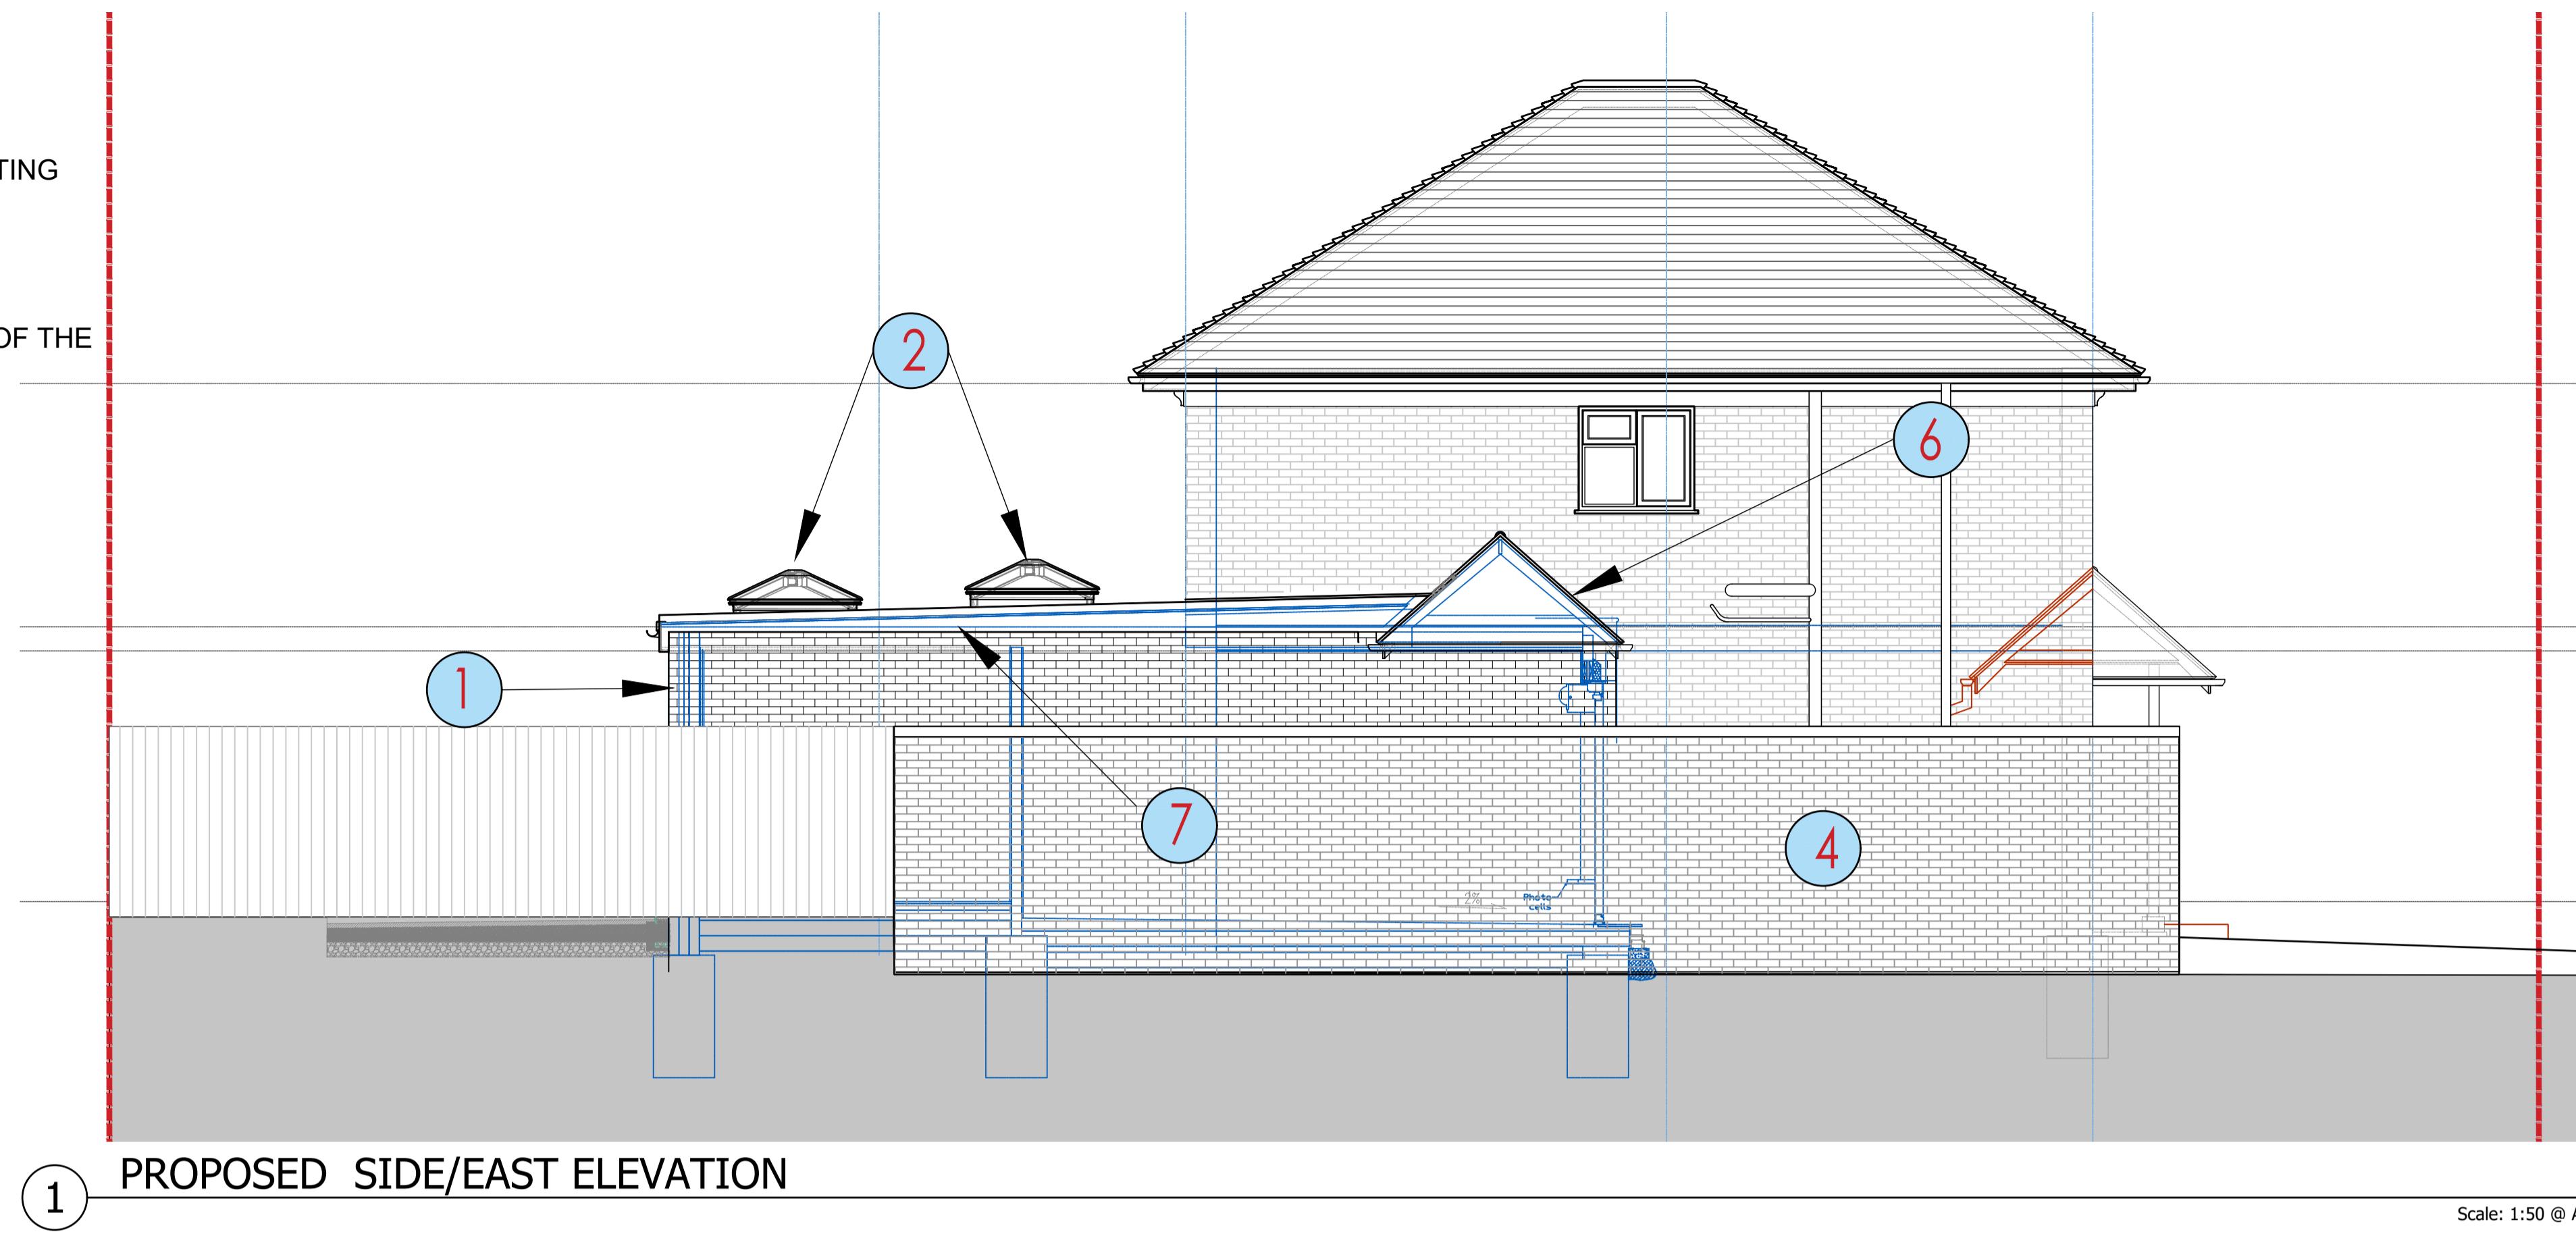

Rev. Date. Amendment.  
Project:  
779 - 15 Chelwood Close  
Northwood HA6 2RR



Roshni Studio  
Drawing title:  
PROPOSED ELEVATIONS

Status:  
PLANNING ONLY

Scale:  
REFER DRAWING TITLE @ A1

DWG No.  
779 - P - 05

Date:  
APRIL'22


Dwn.


This Is A Cad Drawing  
UNDER NO CIRCUMSTANCES SHALL  
MANUAL ALTERATIONS BE MADE.  
FIGURED DIMENSIONS TAKE PREFERENCE  
TO SCALE.

All dimensions and levels to be checked by  
Contractor and verified before work  
commences, dimensions must be not be scaled  
from this drawing. Copyright reserved.

Copyright Is Reserved  
COPYING OR REPRODUCTION OF THIS  
DRAWING OR ELECTRONIC DATA  
WITHOUT THE WRITTEN PERMISSION OF  
ROSHI STUDIO LTD IS NOT PERMITTED.


Disclaimer  
THE HARD COPY ACCOMPANYING THE  
ELECTRONIC DATA IS THE LEGAL  
TRANSMISSION OF INFORMATION. THE  
ELECTRONIC DATA ARE ISSUED ONLY FOR  
CONVENIENCE OF USE. NO  
RESPONSIBILITY FOR THE ACCURACY OR  
FOR ANY CONSEQUENCE RESULTING  
FROM THE USE OR ALTERATION OF THIS  
INFORMATION IS ACCEPTED.

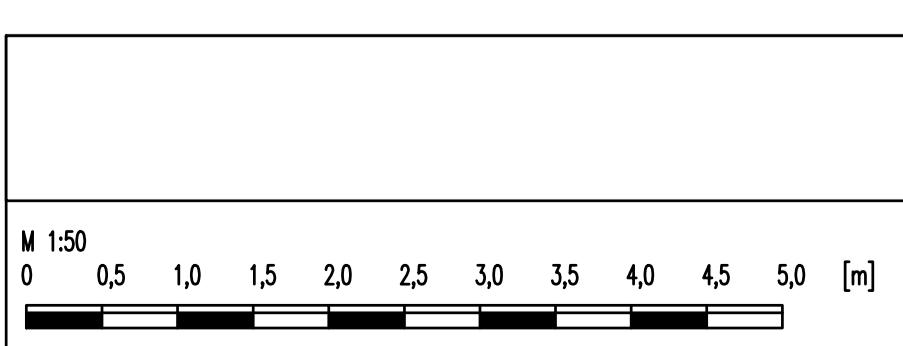

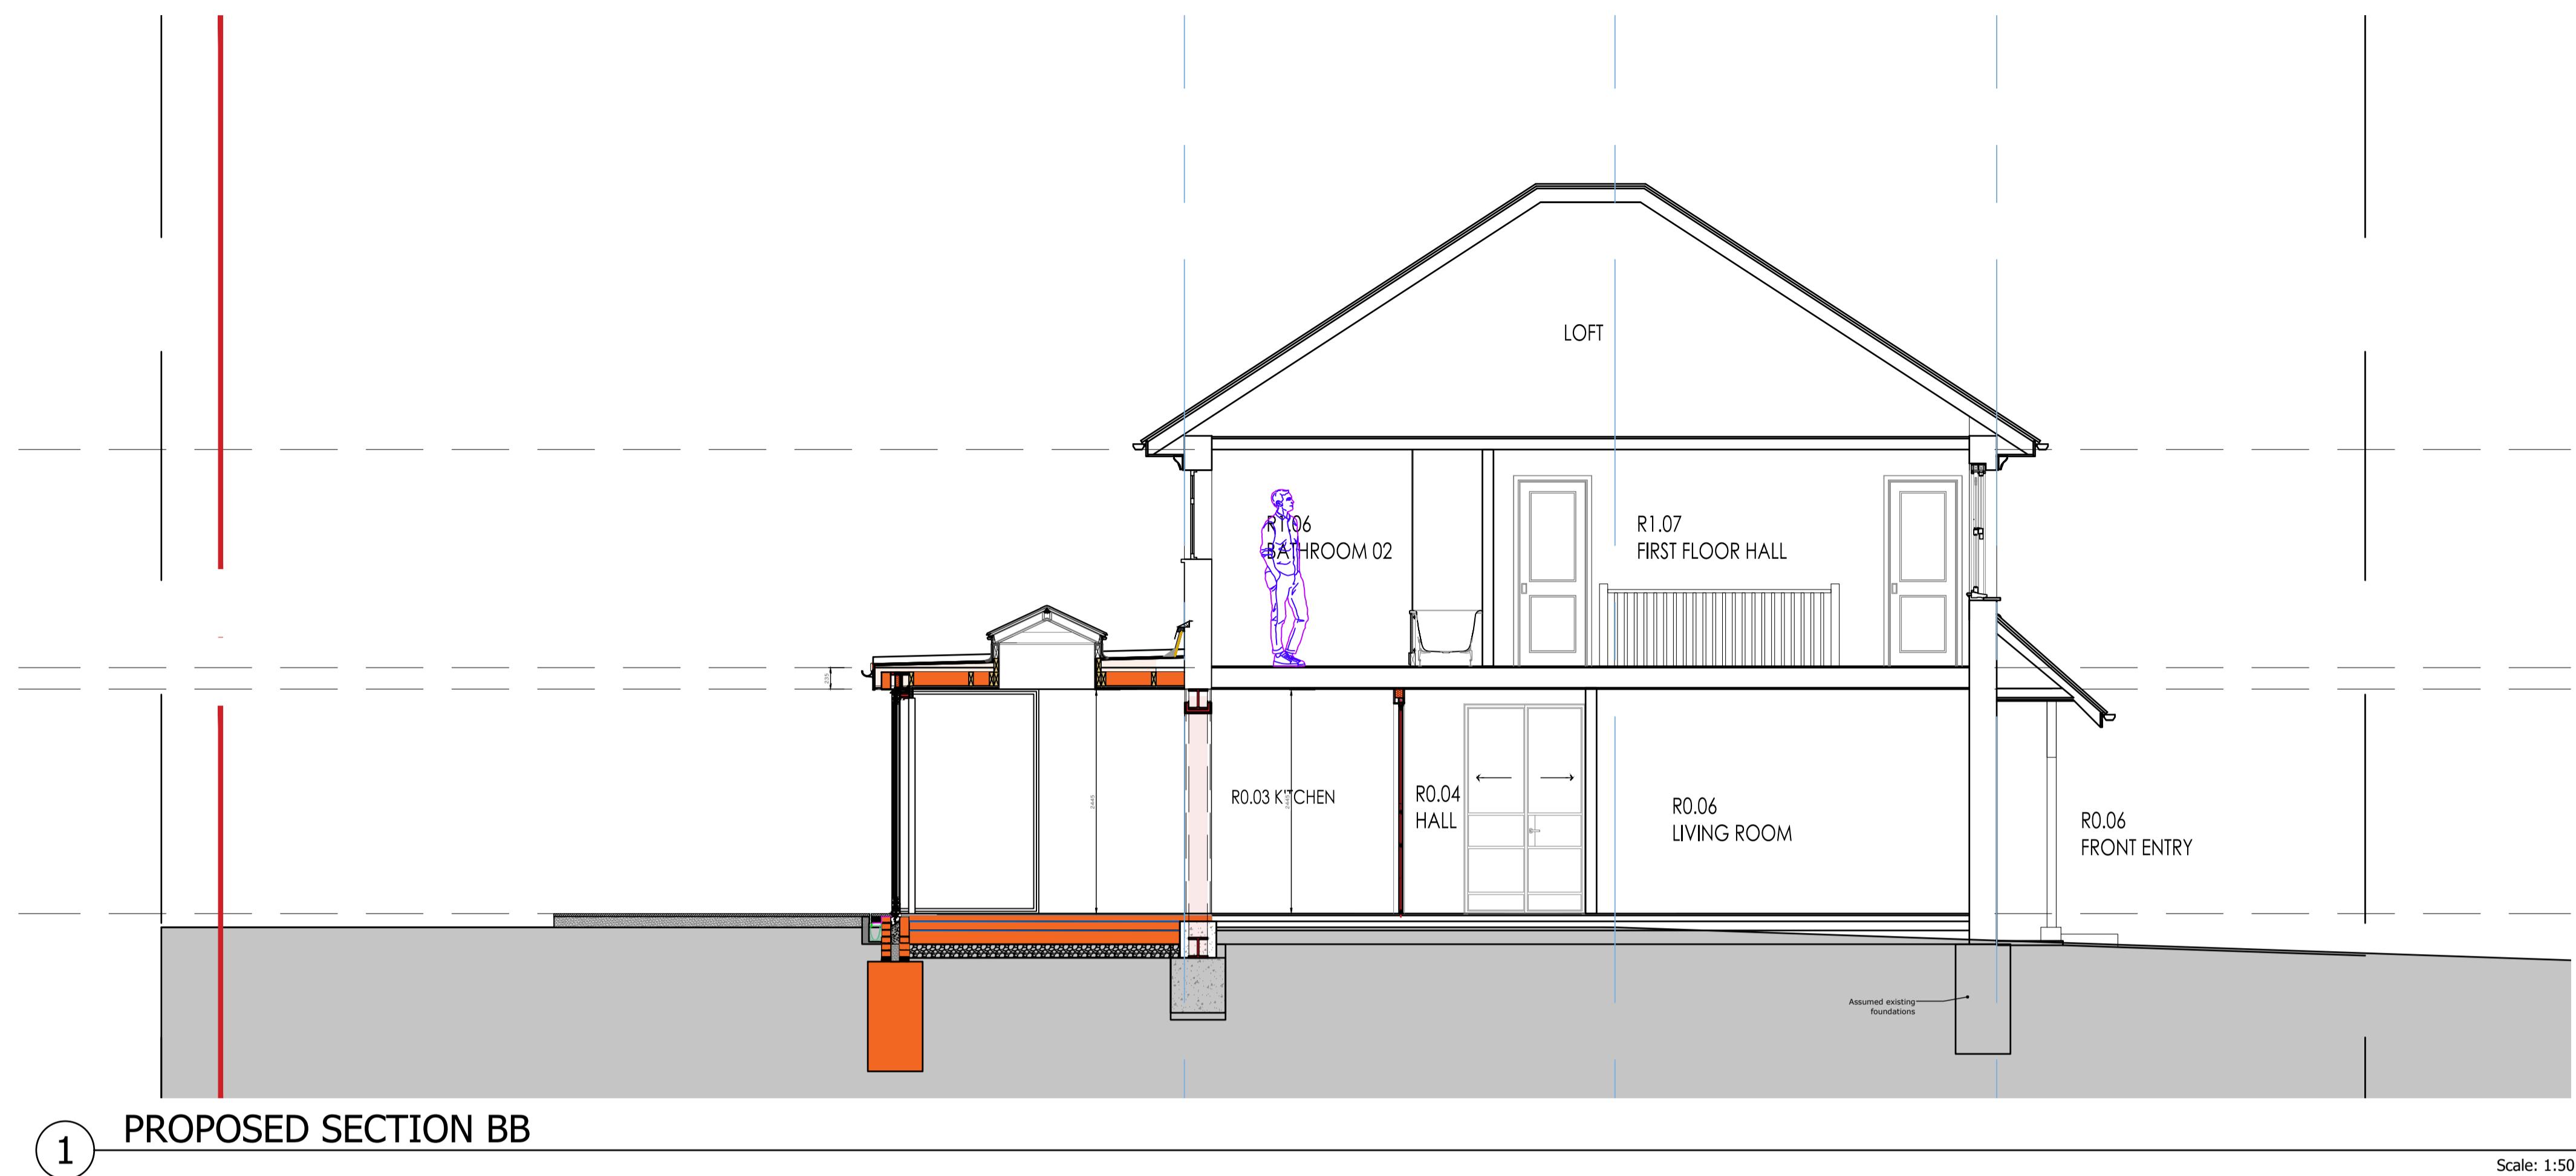

LEGEND

1. NEW WALL RAISED IN BRICK TO MATCH EXISTING
2. NEW ROOF LANTERN APPROX SIZE 1m x 2m
3. NEW BIFOLD DOOR
4. BOUNDARY BRICK WALL RETAINED
5. NEW EXTERNAL DOOR TO GARAGE
6. NEW PITCHED ROOF OVER TO MATCH THAT OF THE EXISTING AT THE FRONT OF THE HOUSE
7. NEW GPR FLAT ROOF

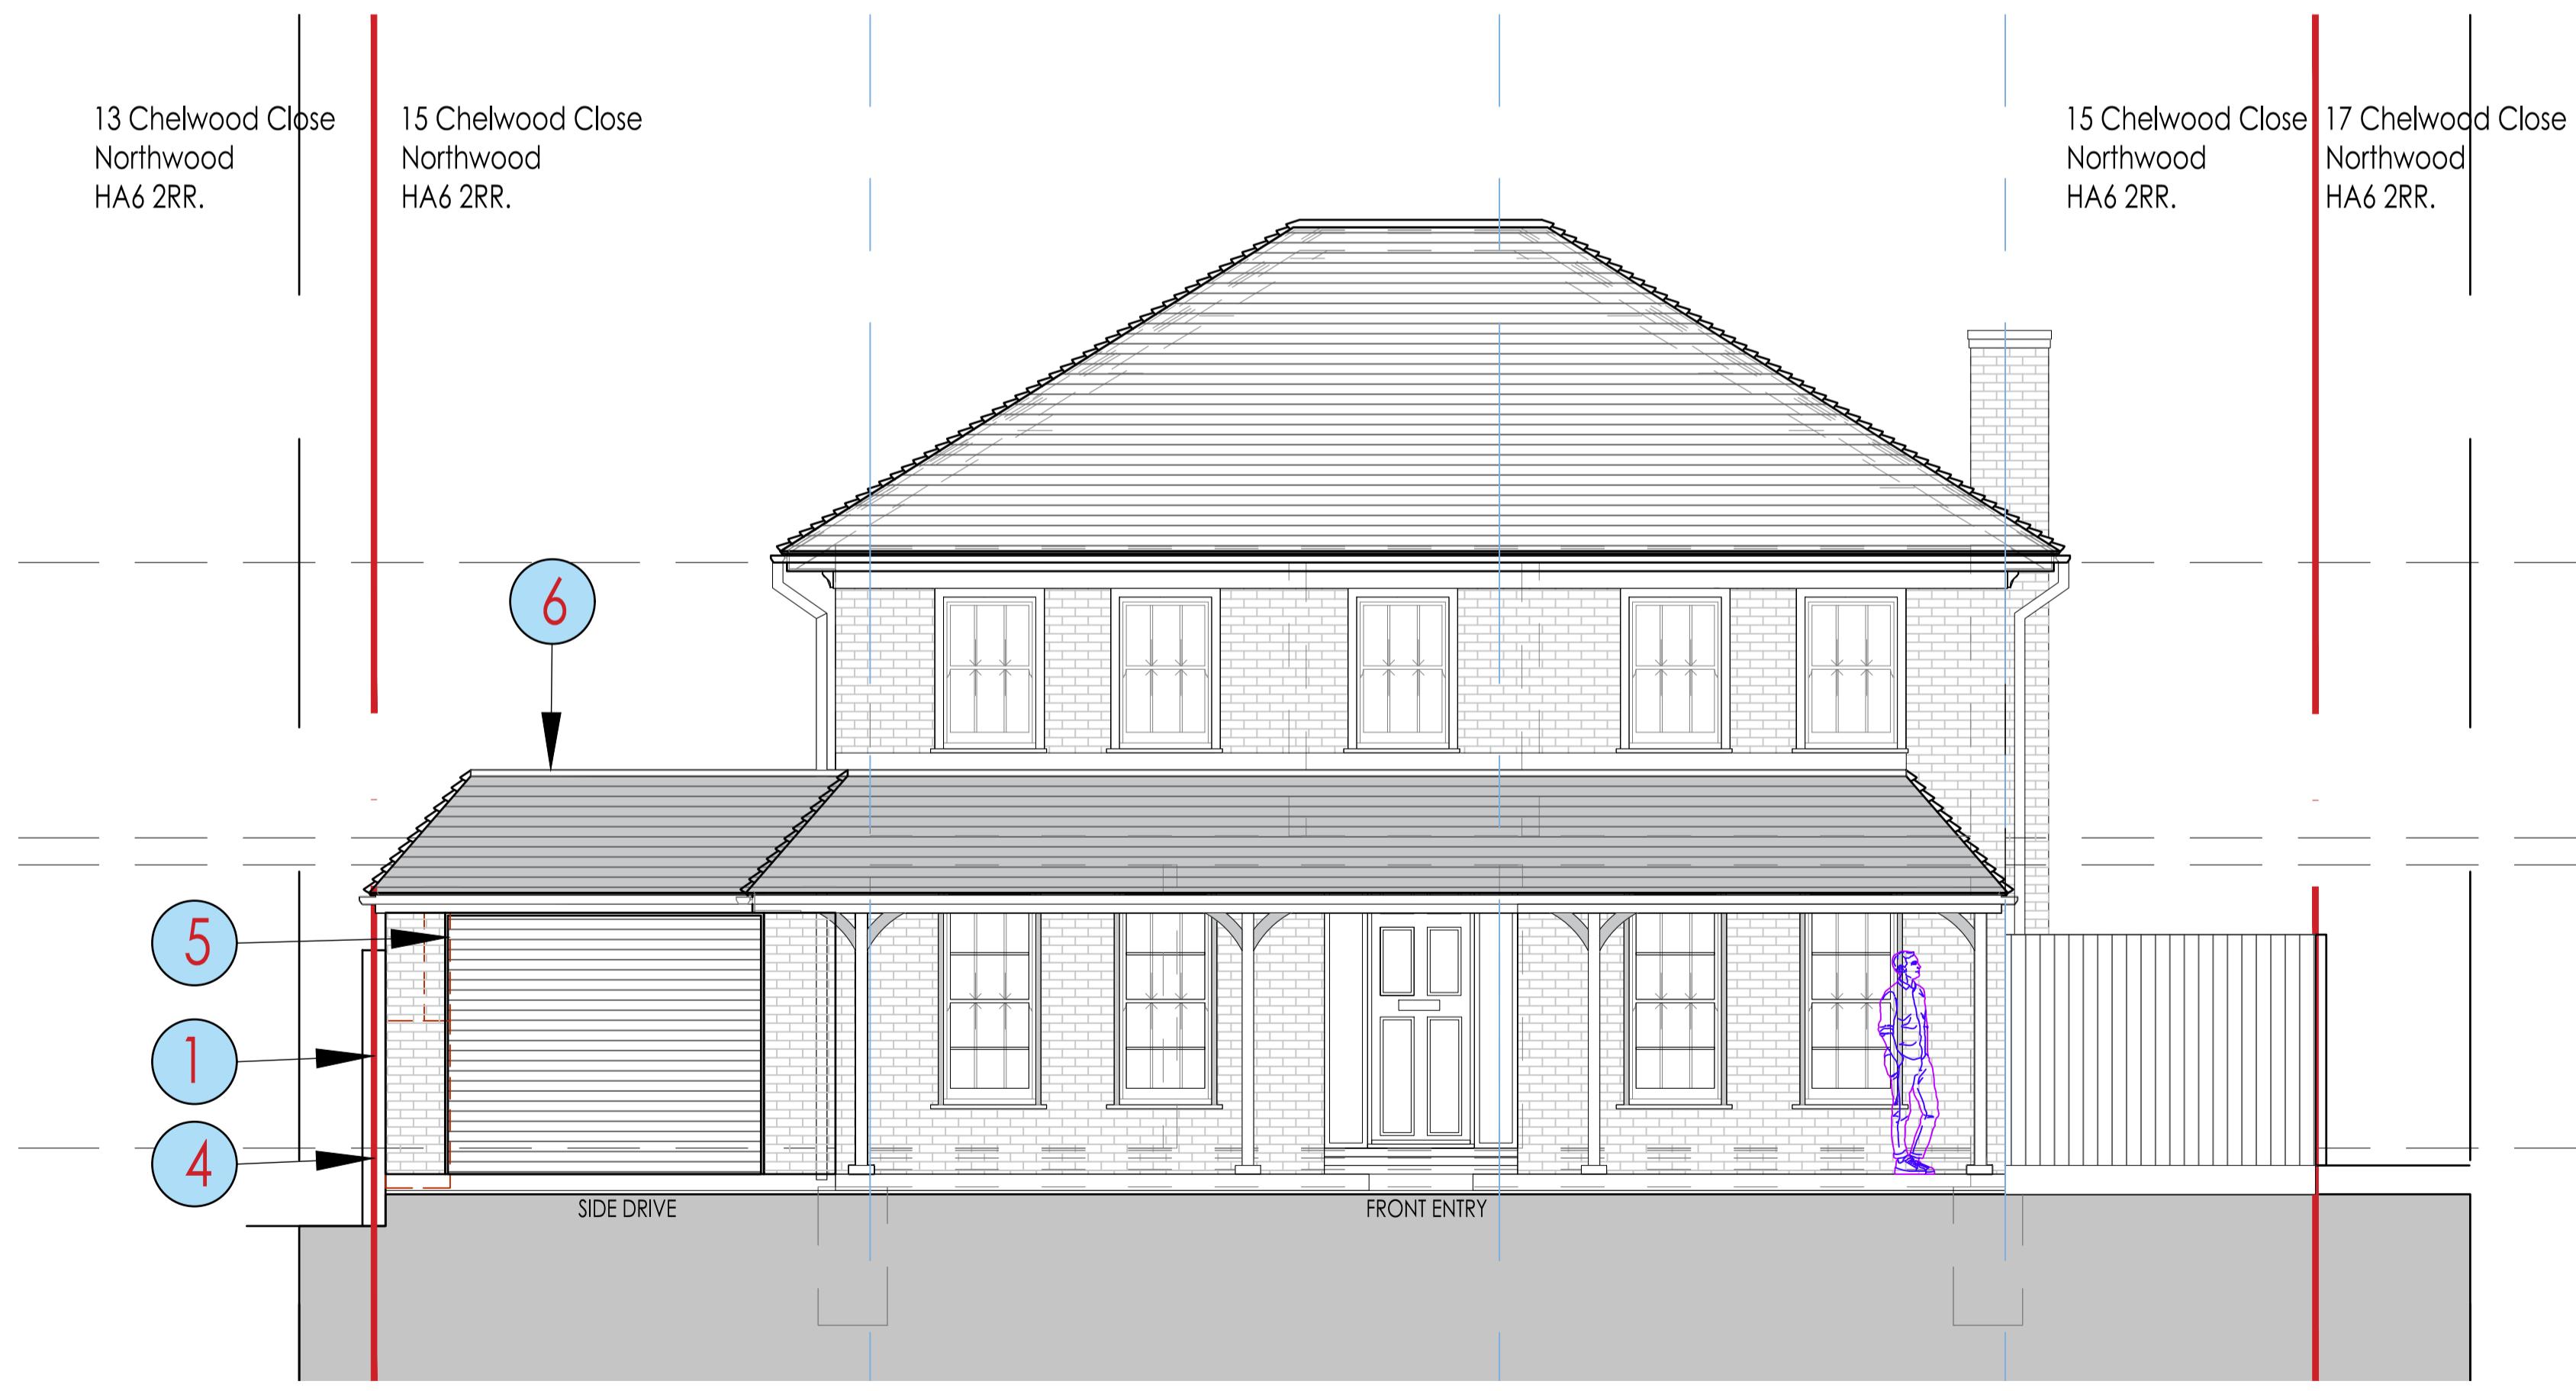


This is a Cad Drawing  
UNDER NO CIRCUMSTANCES SHALL  
MANUAL ALTERATIONS BE MADE.  
FIGURED DIMENSIONS TAKE PREFERENCE  
TO SCALE.

All dimensions and levels to be checked by  
Contractor and verified before work  
commences, dimensions must not be scaled  
from this drawing. Copyright reserved.

Copyright is Reserved  
COPYING OR REPRODUCTION OF THIS  
DRAWING OR ELECTRONIC DATA  
WITHOUT THE WRITTEN PERMISSION OF  
ROSHNI STUDIO LTD IS NOT PERMITTED.

Disclaimer  
THE HARD COPY ACCOMPANYING THE  
ELECTRONIC DATA IS THE LEGAL  
TRANSMISSION OF INFORMATION. THE  
ELECTRONIC DATA ARE ISSUED ONLY FOR  
CONVENIENCE OF USE. NO  
RESPONSIBILITY FOR THE ACCURACY OR  
FOR ANY CONSEQUENCE RESULTING  
FROM THE USE OR ALTERATION OF THIS  
INFORMATION IS ACCEPTED.

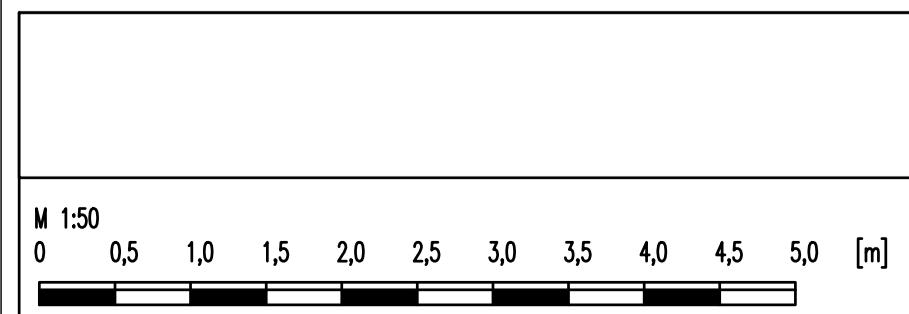


Rev. Date. Amendment.  
Project:  
779 - 15 Chelwood Close  
Northwood HA6 2RR



Roshni Studio  
Drawing title:  
PROPOSED ELEVATIONS

Status:  
PLANNING ONLY

Scale:  
REFER DRAWING TITLE @ A1  
DWG No.  
779 - P - 06  
Date:  
APRIL'22  
Dwn.

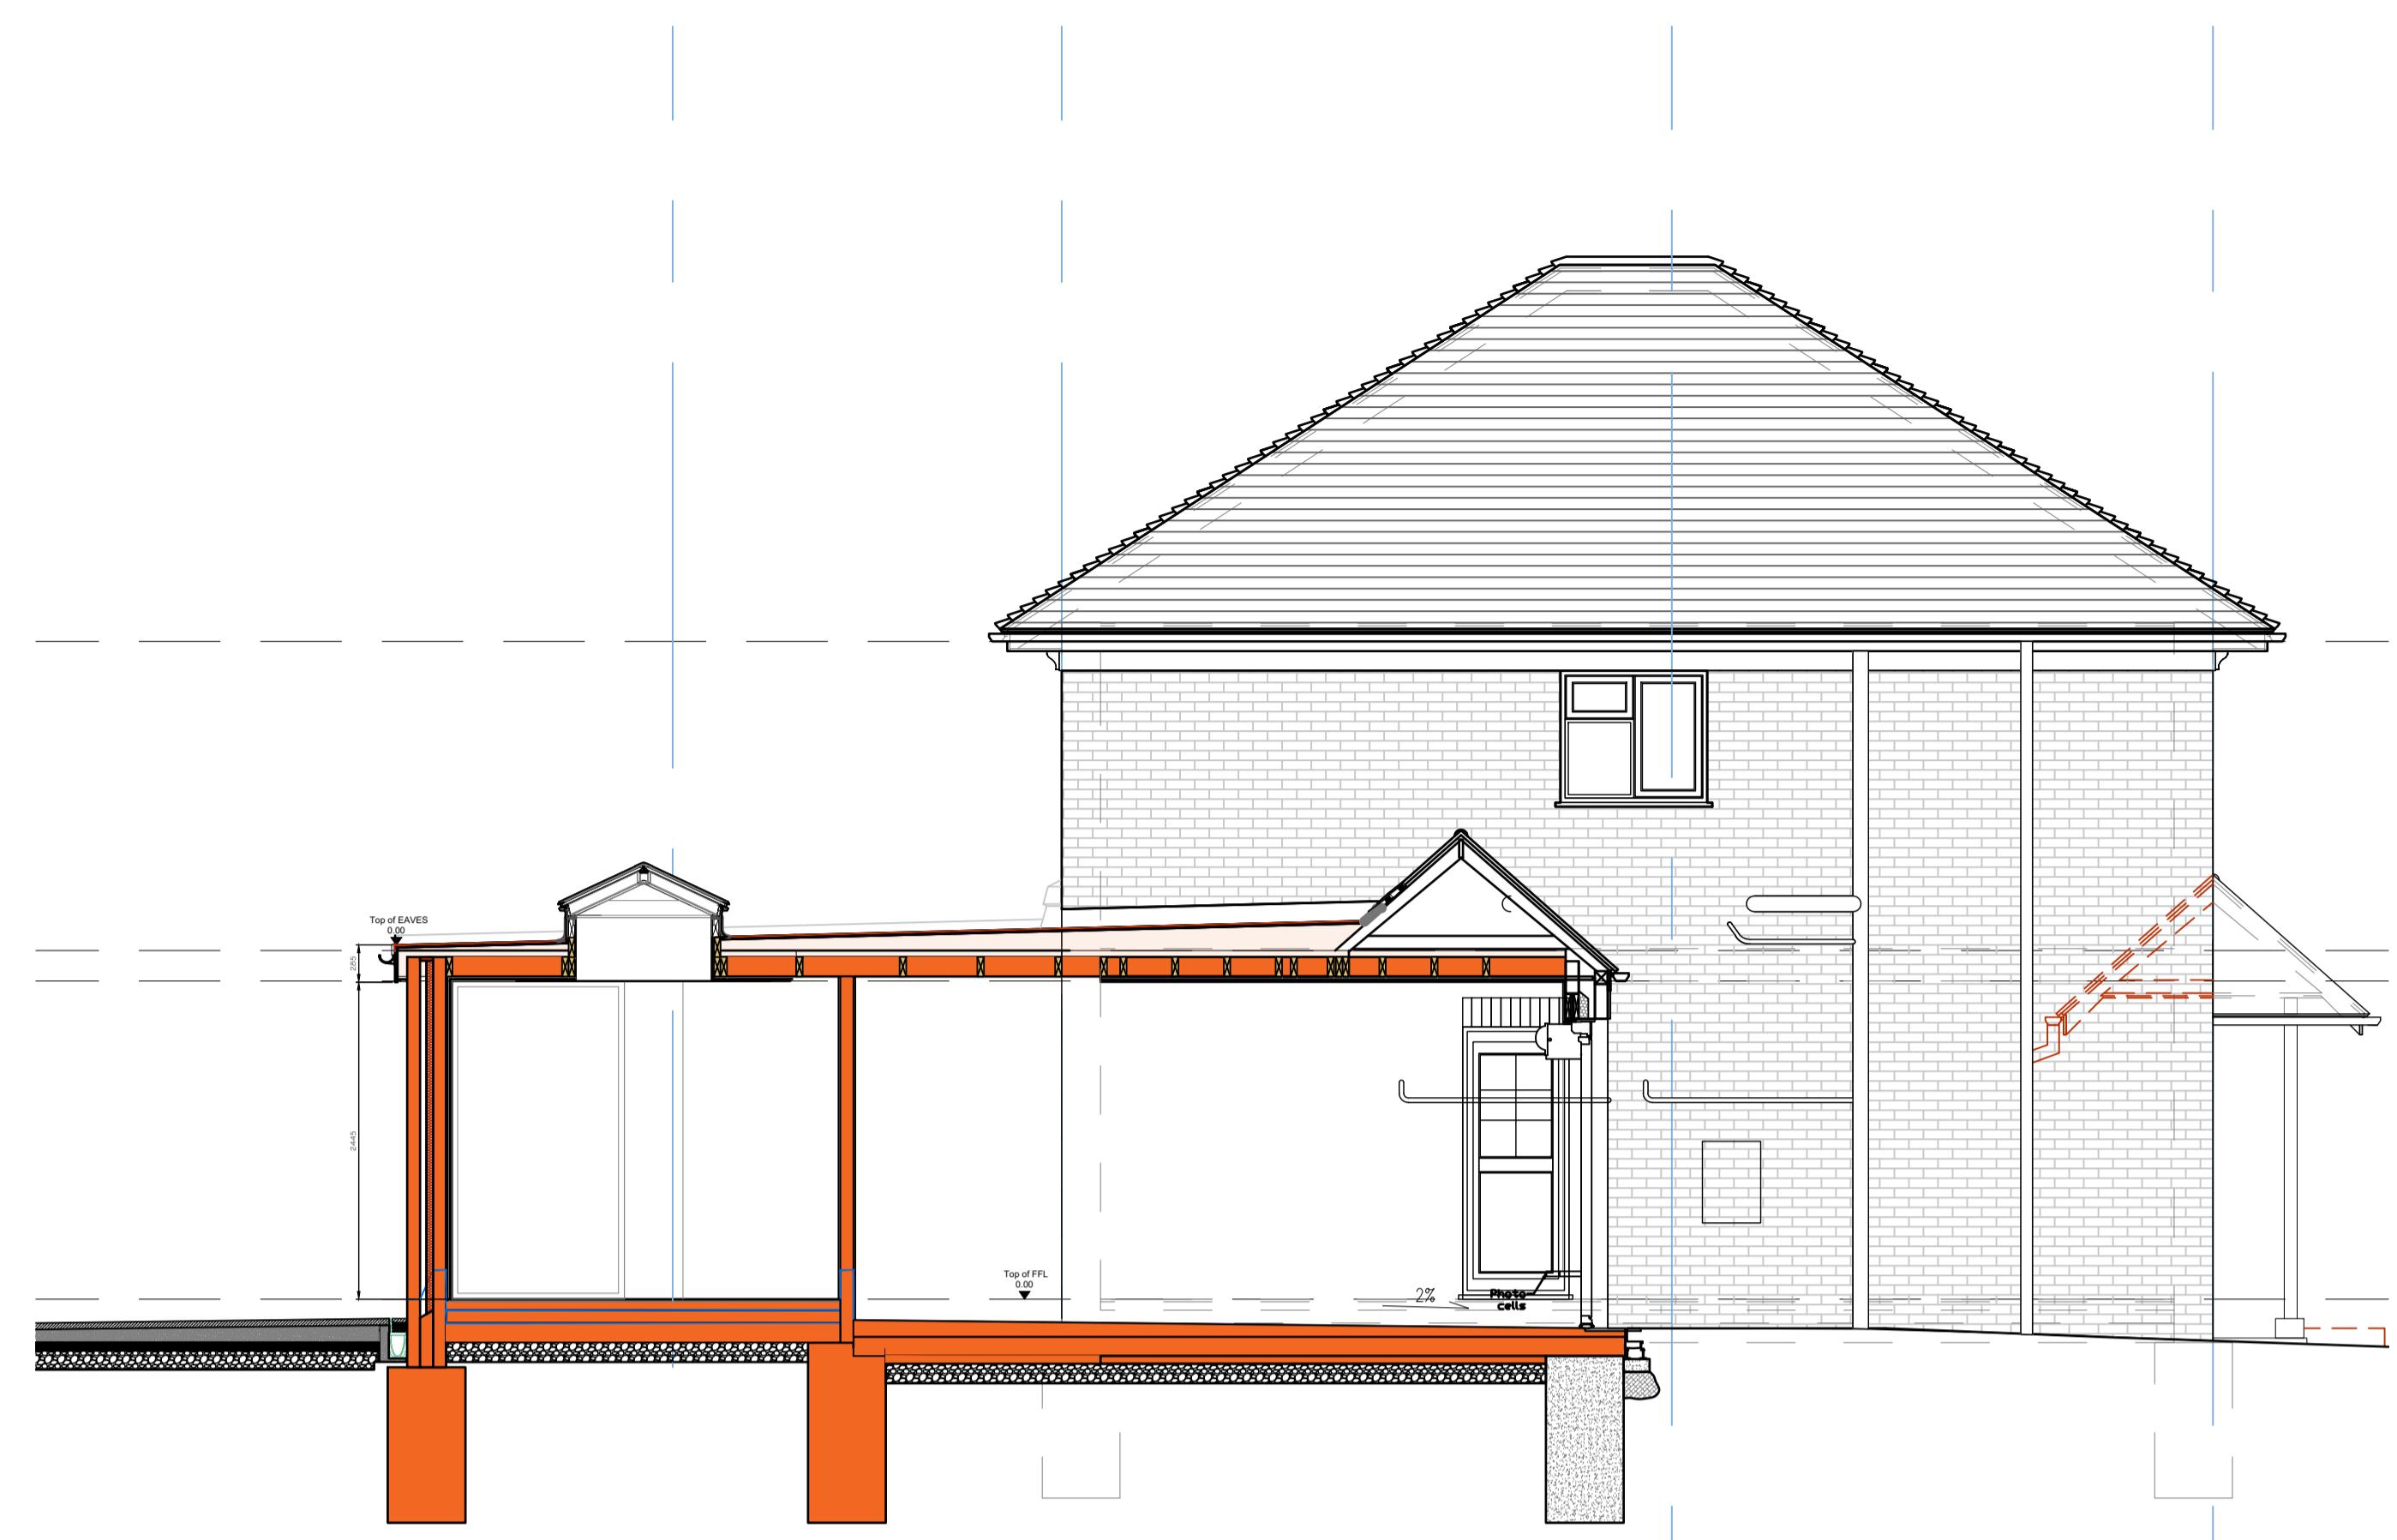

1 PROPOSED SECTION AA

Scale: 1:50 @ A1




2 PROPOSED REAR ELEVATION

Scale: 1:50 @ A1

LEGEND

1. NEW WALL RAISED IN BRICK TO MATCH EXISTING
2. NEW ROOF LANTERN APPROX SIZE 1m x 2m
3. NEW BIFOLD DOOR
4. BOUNDARY BRICK WALL RETAINED
5. NEW EXTERNAL DOOR TO GARAGE
6. NEW PITCHED ROOF OVER TO MATCH THAT OF THE EXISTING AT THE FRONT OF THE HOUSE
7. NEW GPR FLAT ROOF
8. FIXED WINDOW

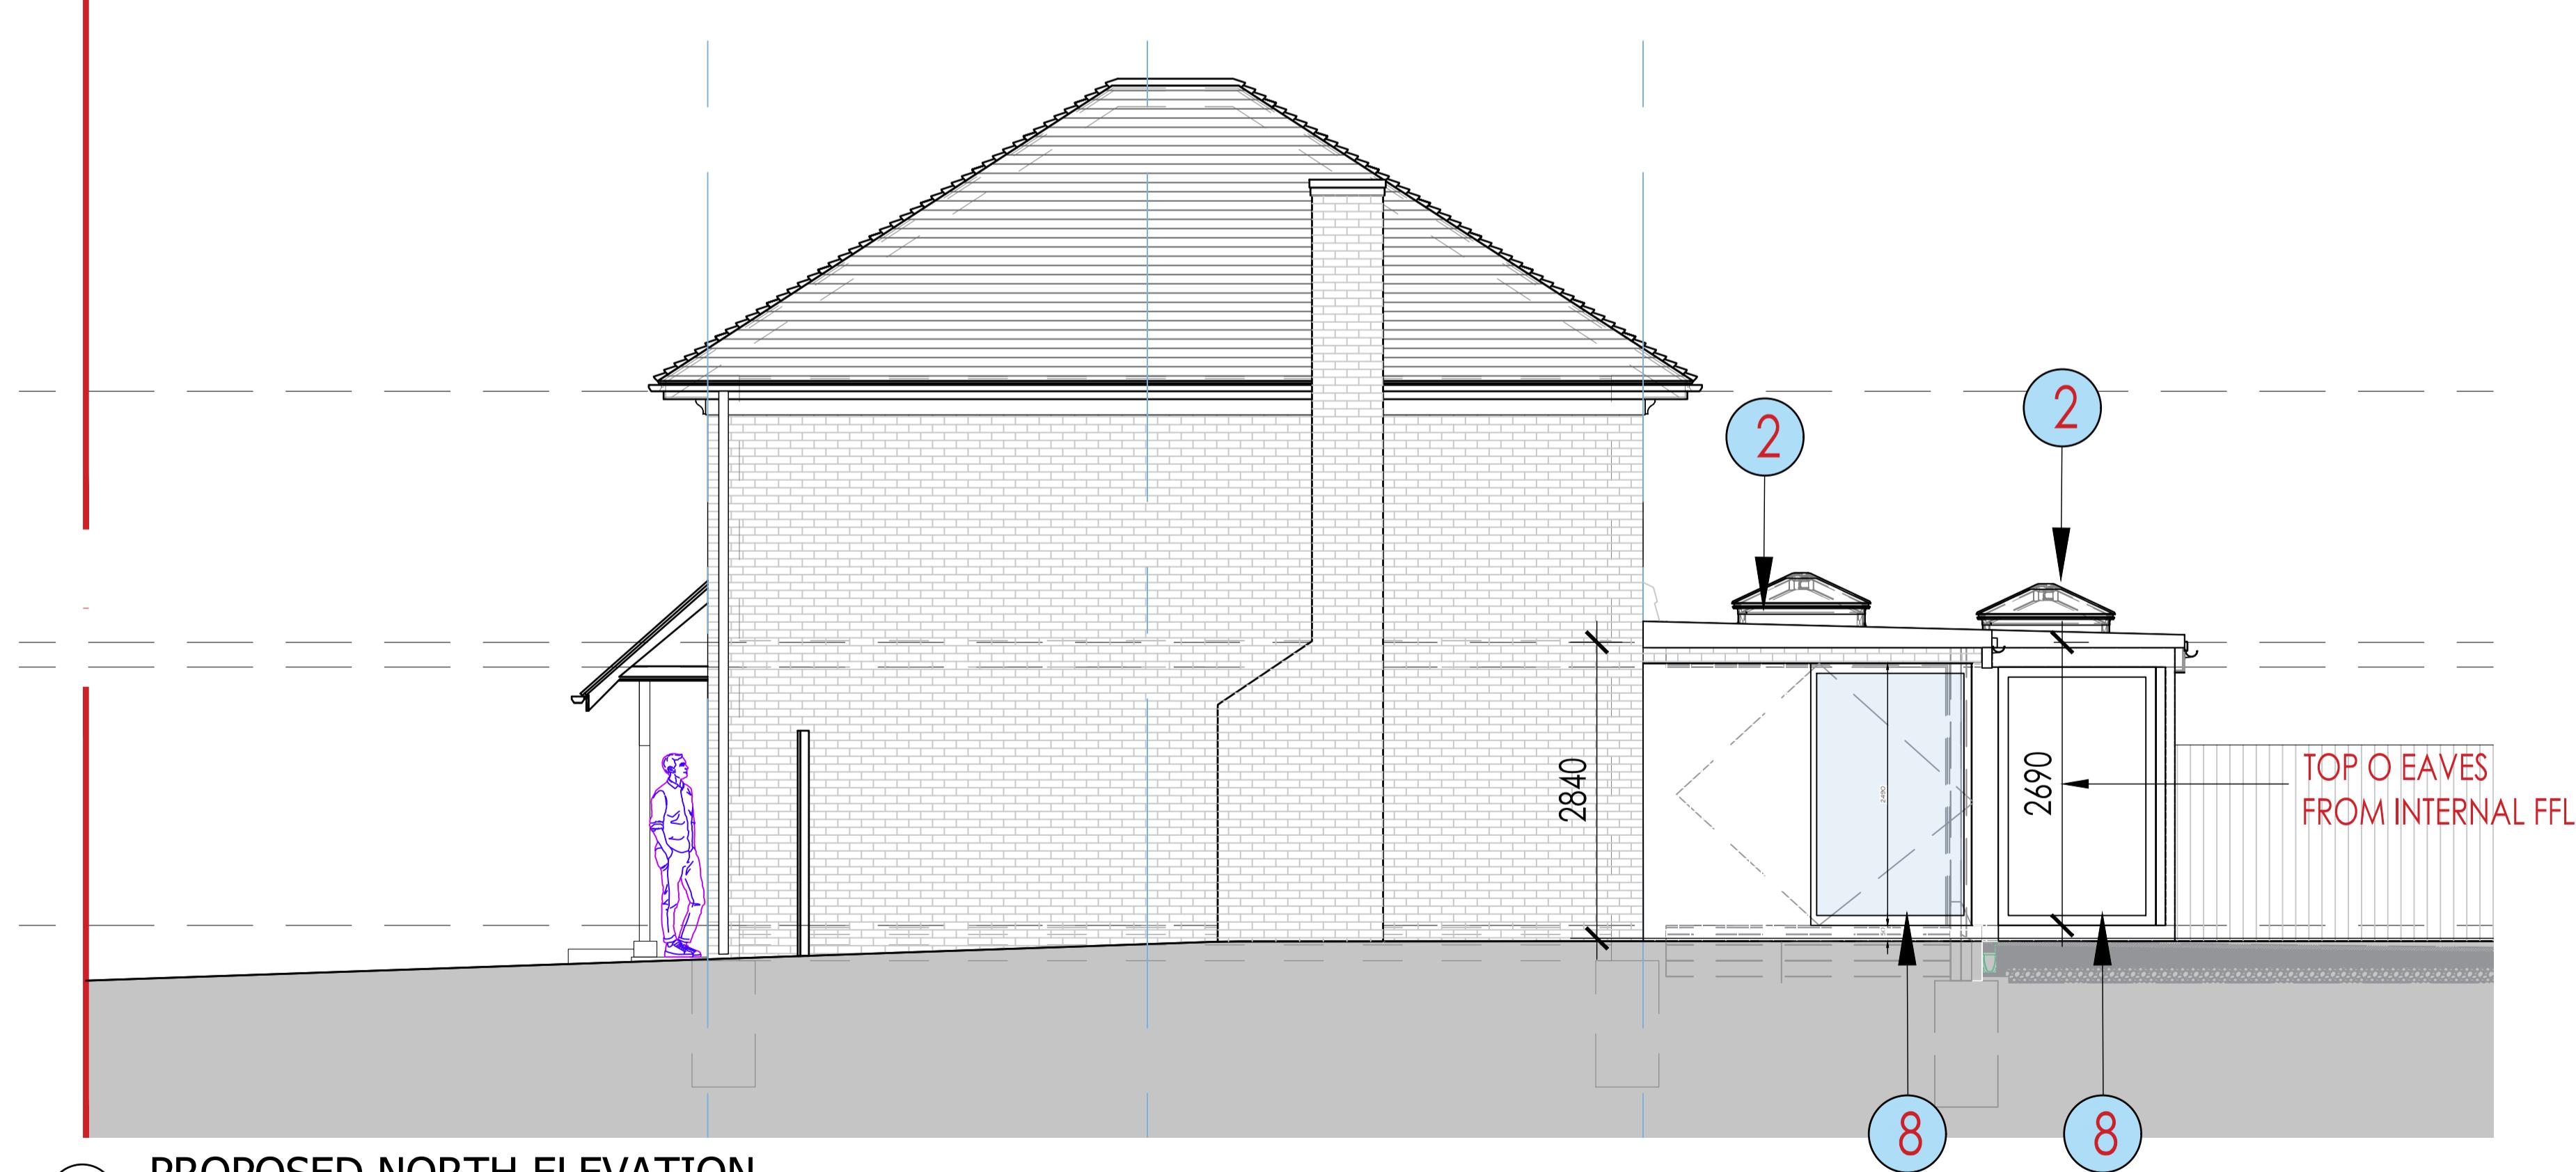

3 PROPOSED NORTH ELEVATION


Scale: 1:50 @ A1

This is a Cad Drawing  
UNDER NO CIRCUMSTANCES SHALL  
MANUAL ALTERATIONS BE MADE.  
FIGURED DIMENSIONS TAKE PREFERENCE  
TO SCALE.

All dimensions and levels to be checked by  
Contractor and verified before work  
commences, dimensions must not be scaled  
from this drawing. Copyright reserved.

Copyright is Reserved  
COPYING OR REPRODUCTION OF THIS  
DRAWING OR ELECTRONIC DATA  
WITHOUT THE WRITTEN PERMISSION OF  
ROSHNI STUDIO LTD IS NOT PERMITTED.

Disclaimer  
THE HARD COPY ACCOMPANYING THE  
ELECTRONIC DATA IS THE LEGAL  
TRANSMISSION OF INFORMATION. THE  
ELECTRONIC DATA ARE ISSUED ONLY FOR  
CONVENIENCE OF USE. NO  
RESPONSIBILITY FOR THE ACCURACY OR  
FOR ANY CONSEQUENCE RESULTING  
FROM THE USE OR ALTERATION OF THIS  
INFORMATION IS ACCEPTED.

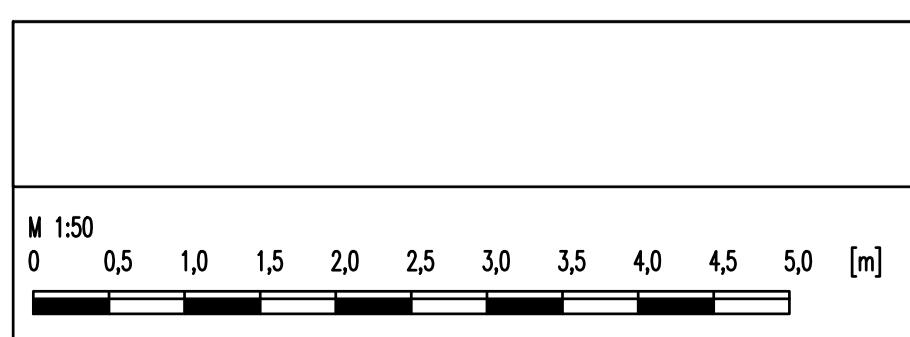

Rev. Date. Amendment.

Project.

779 - 15 Chelwood Close  
Northwood HA6 2RR



Roshni Studio  
Drawing title.  
PROPOSED ELEVATIONS

Status.  
PLANNING ONLY

Scale.  
REFER DRAWING TITLE @ A1

DWG NO.

779 - P - 07

Date.

APRIL'22

Dwn.