


All proposed materials to match existing materials by colour and texture


Any Side Window to be obscure glazing and, non openable below 1.7m



Proposed Front Elevation 1:50

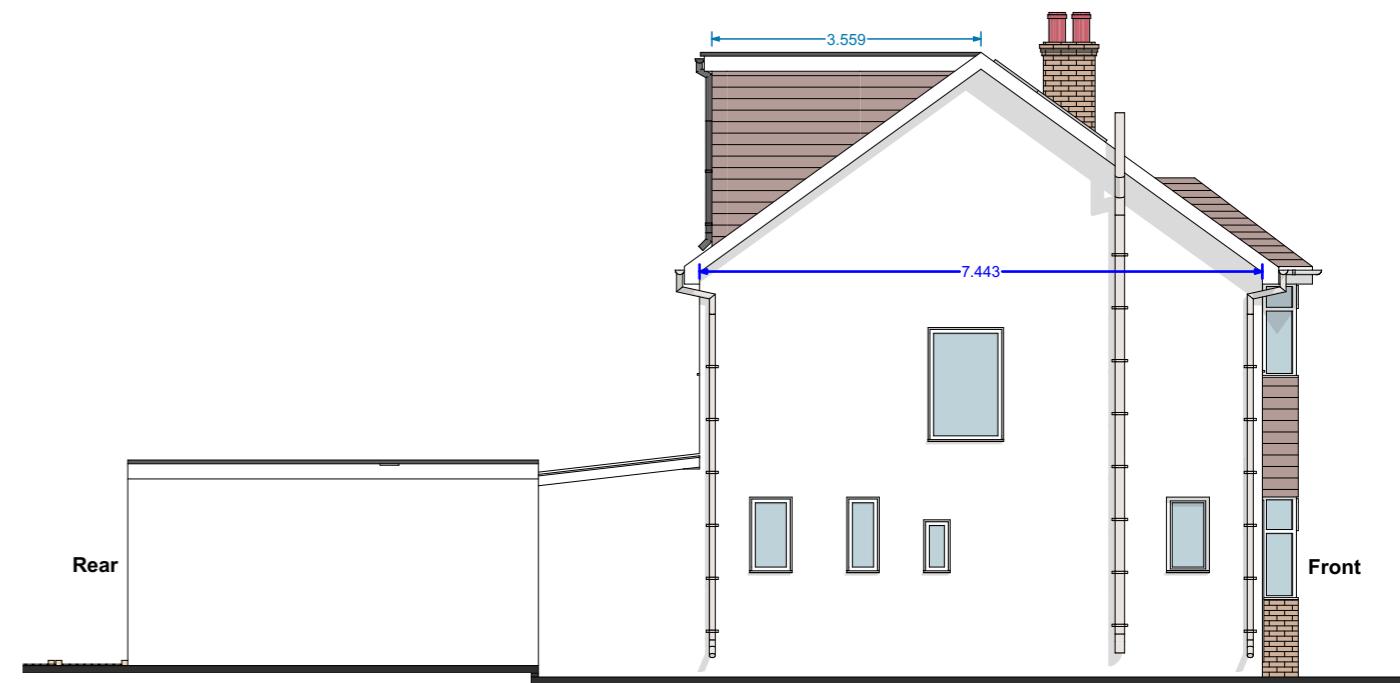

Proposed Flank Elevation 1:100

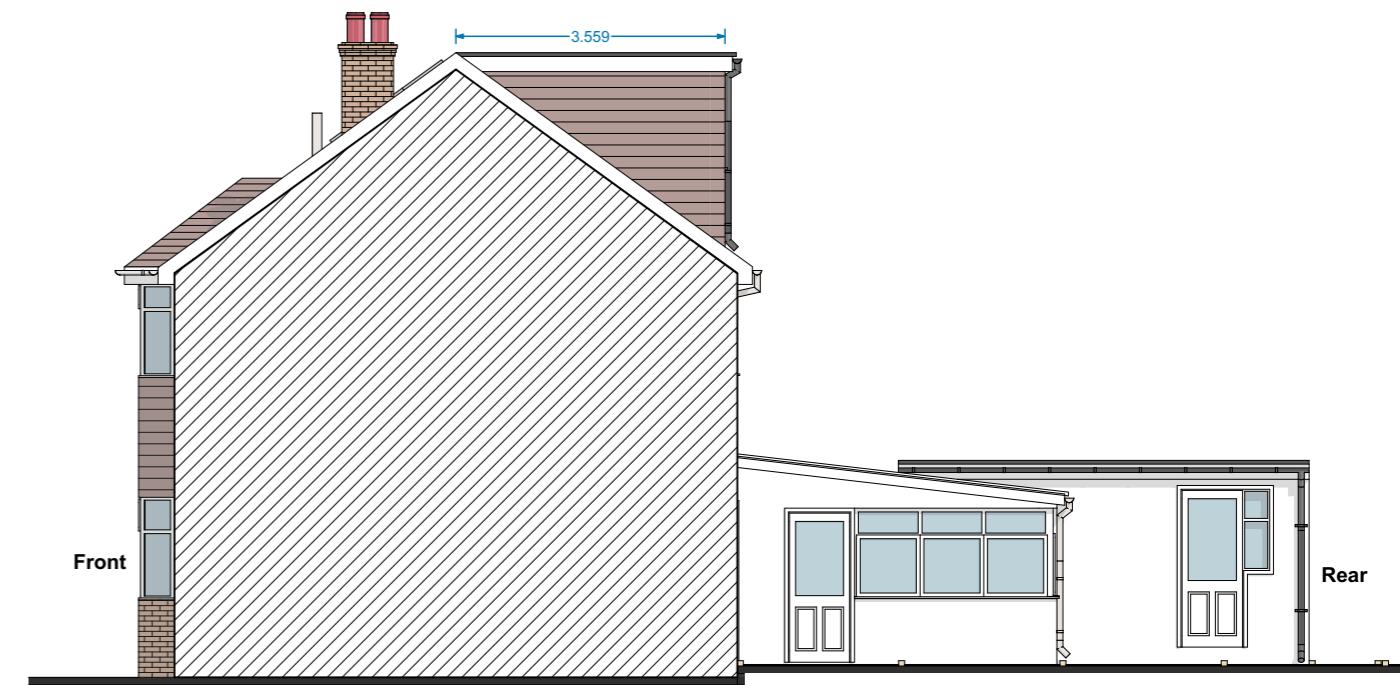

Proposed Flank Elevation 1:100

COPYRIGHT: The contents of this drawing may not be reproduced in whole or in part without express written consent of ARKS Design Limited.

Drawings to be read in conjunction with relevant drawing and specs. Drawings can only be scaled for planning purposes. Drawings not to be scaled. figured dimensions only for construction and another purpose. Any discrepancies are to be pointed to the Agent/Engineer/Contractor. The agent is not liable for any faults not raised. Drawings not to be scaled for land transfer purposes.

PLANNING ISSUE

Scale: 1:100, 1:50@A3

Date: AUG 2022

Project Title:
PROPOSED LOFT CONVERSION AT
11 CREST GARDENS, RUISLIP,
HA4 9HB

Drawing Title:
PROPOSED ELEVATIONS

Project no:
2208024

Drawing no:
PL09

Revision: **E.mail:**
contact@arkssdesign.co.uk
Detail: **Tel:** 0208 0905070
Mob: 078 2555 7465
Date: **www.arkssdesign.co.uk**