



All proposed materials to match existing materials by colour and texture


Any Side Window to be obscure glazingand, non openable below 1.7m

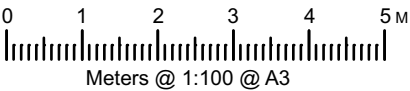

Front Elevation 1:100  
(No changes Proposed)

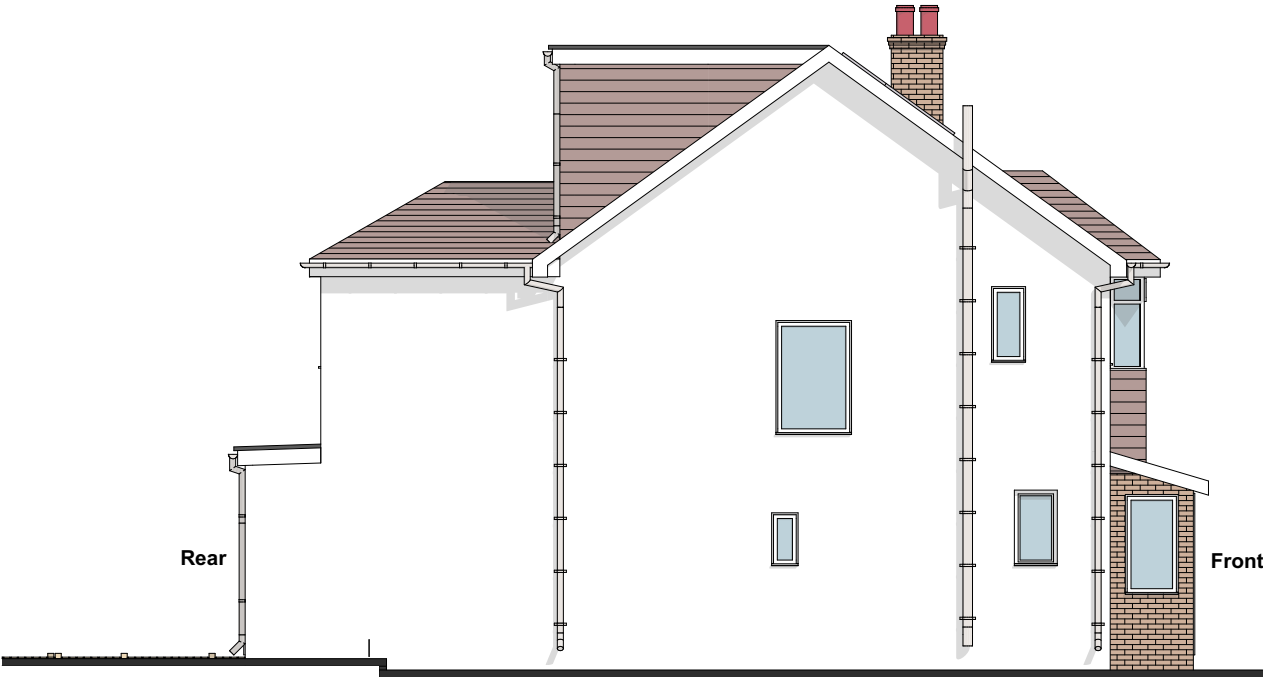

Proposed Side Elevation 1:100

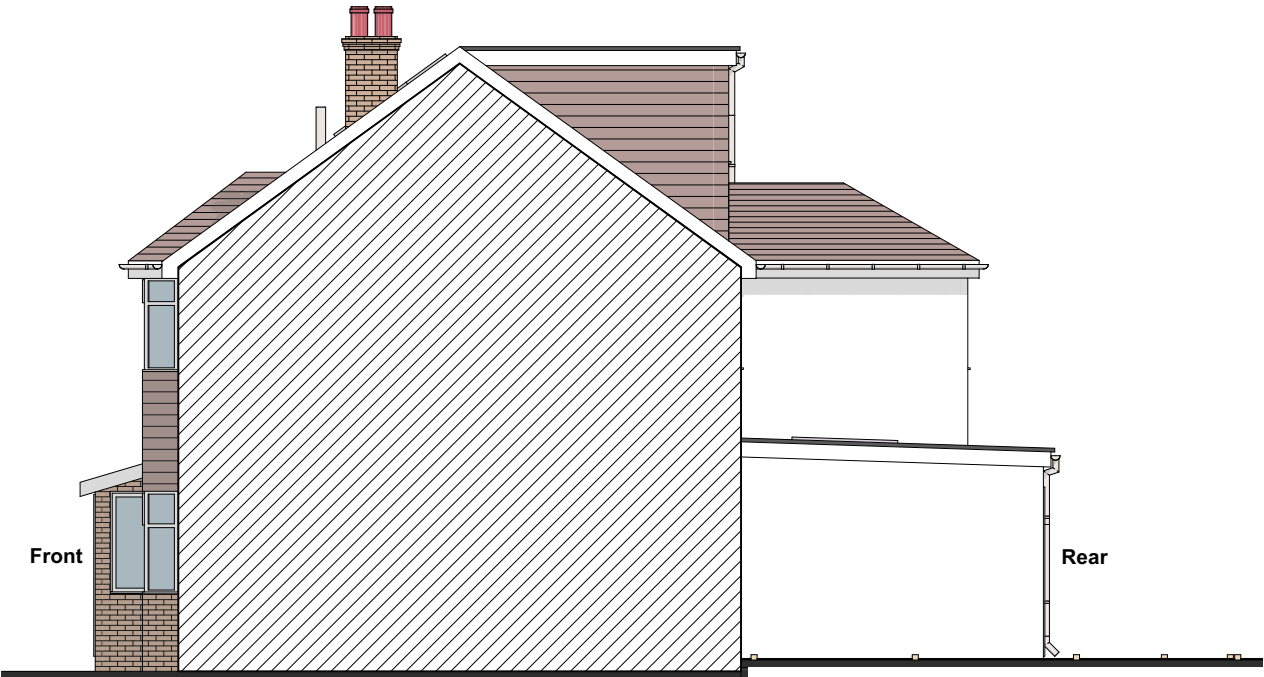

Proposed Flank Elevation 1:100

**COPYRIGHT:** The contents of this drawing may not be reproduced in whole or in part without express written consent of ARKSS Design Limited.

Drawings to be read in conjunction with relevant drawing and specs. Drawings can only be scaled for planning purposes. Drawings not to be scaled. figured dimensions only for construction and anyother purpose. Any discrepancies are to be pointed to the Agent/Engineer/Contractor. The agent is not liable for any faults not raised. Drawings not to be scaled for land transfer purposes.

**BUILDING REGULATIONS ISSUE**

Scale: 1:100@A3

Date: AUG 2022

Project Title:  
PROPOSED DEVELOPMENT AT  
11 CREST GARDENS, RUISLIP,  
HA4 9HB

Drawing Title:  
**PROPOSED  
ELEVATIONS**

Project no:

**2208024**

Drawing no:

**PL09**

Revision:

Revision Detail Date:

**E.mail:**  
**contact@arkssdesign.co.uk**  
**Tel: 0208 0905070**  
**Mob: 078 2555 7465**

[www.arkssdesign.co.uk](http://www.arkssdesign.co.uk)