




0 1 2 3 4 5 M
Meters @ 1:100 @ A3

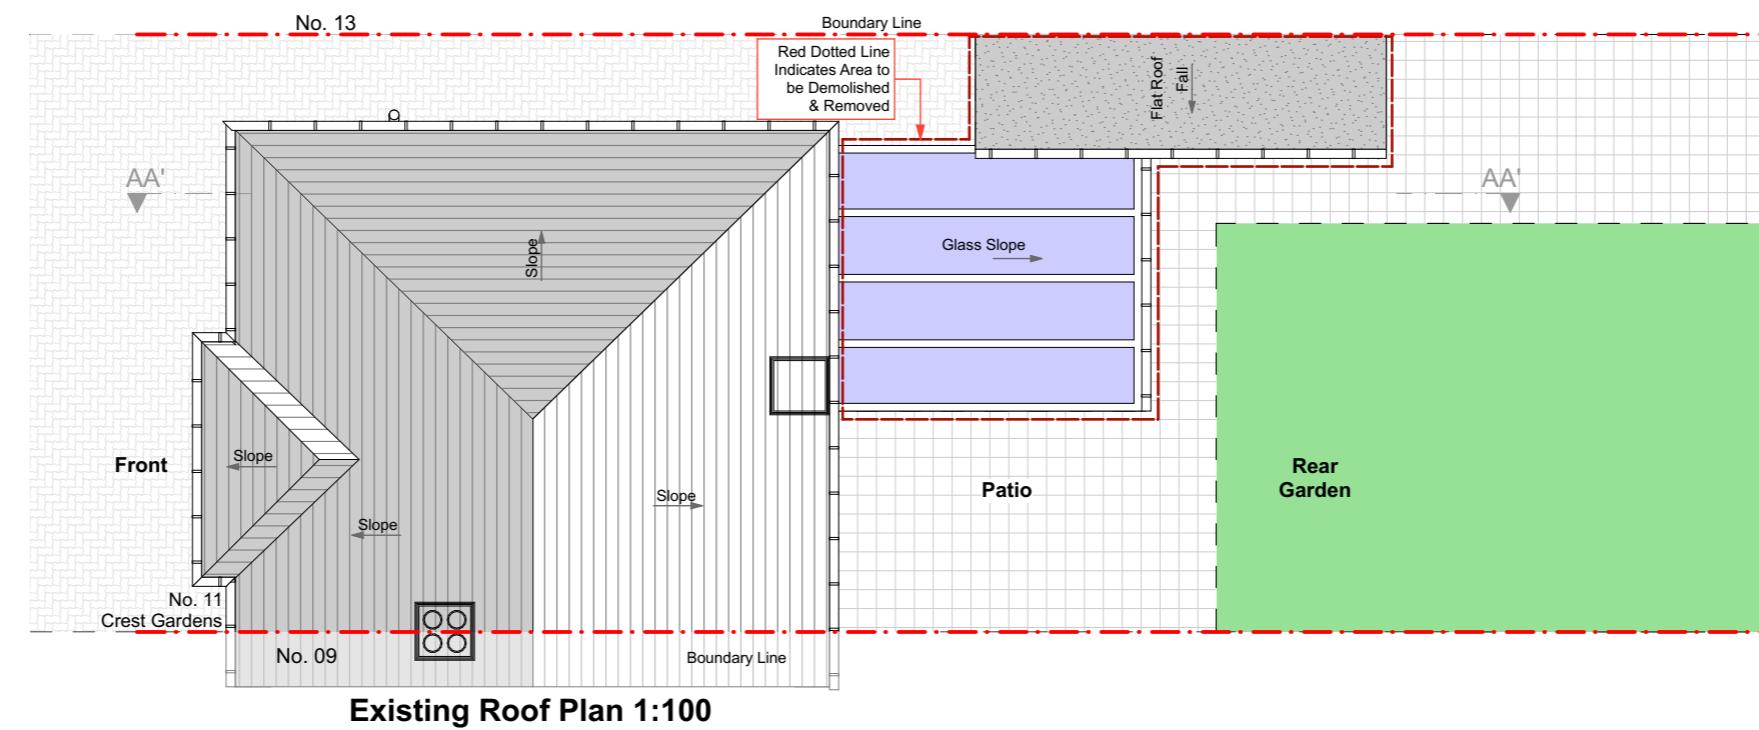

Existing Roof Plan 1:100

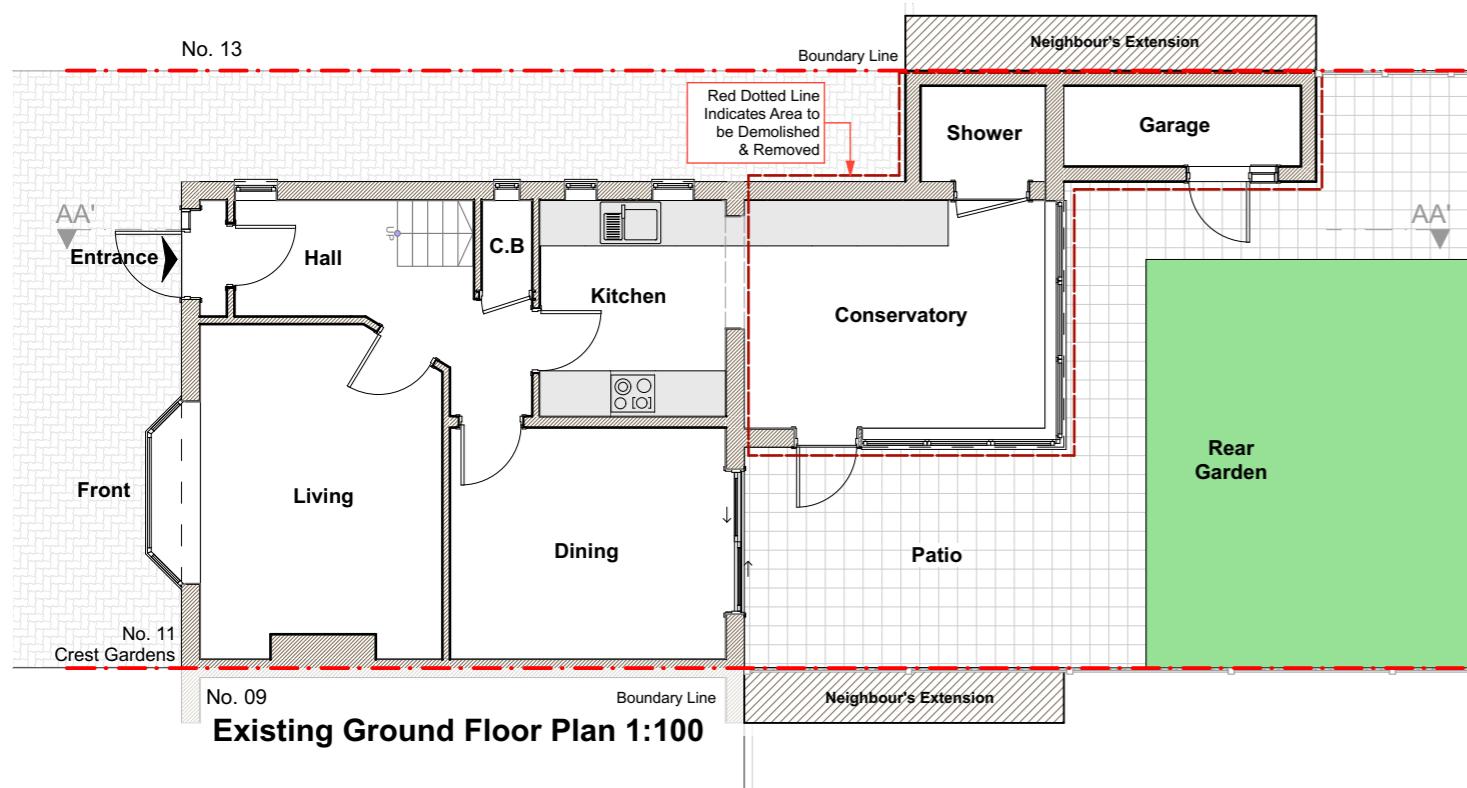

Existing Ground Floor Plan 1:100

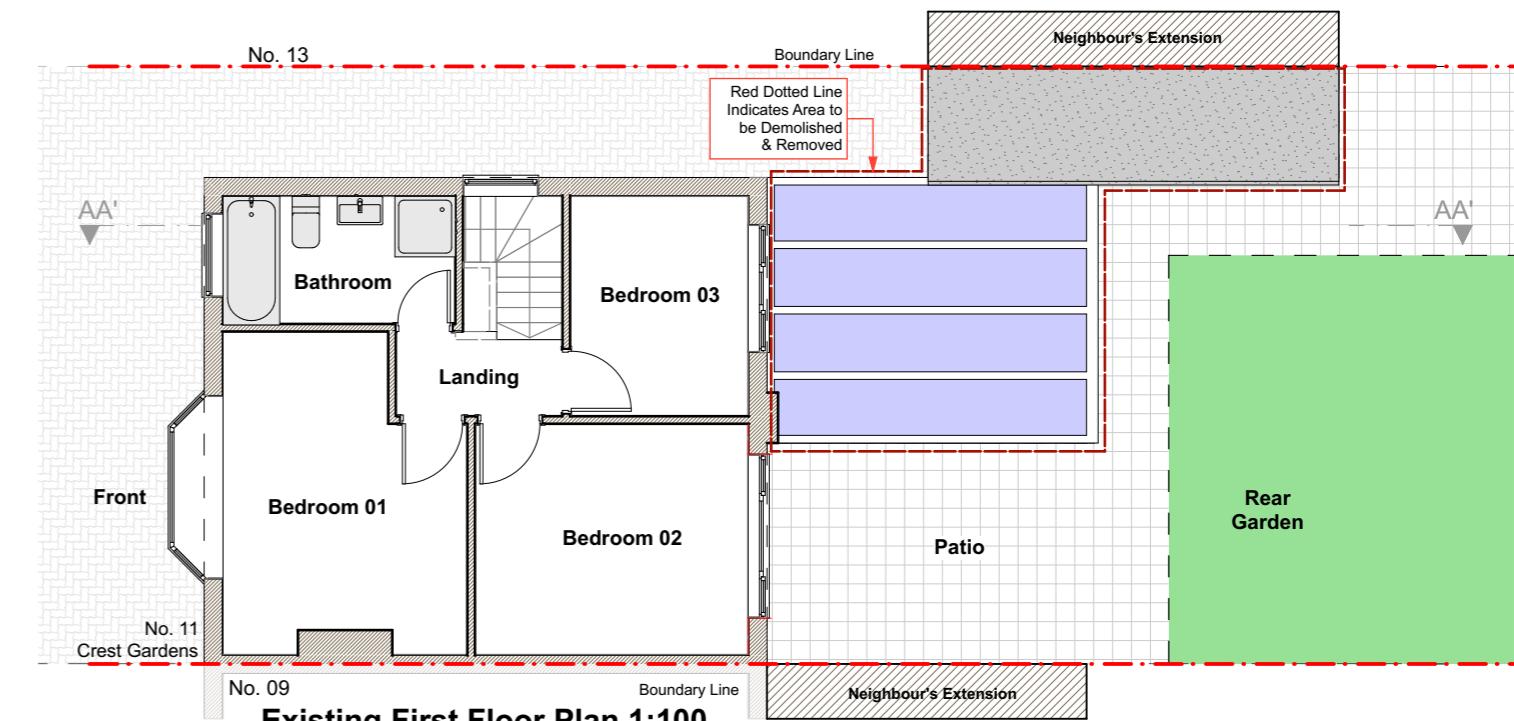

Existing First Floor Plan 1:100

COPYRIGHT: The contents of this drawing may not be reproduced in whole or in part without express written consent of ARKS Design Limited.

Drawings to be read in conjunction with relevant drawing and specs. Drawings can only be scaled for planning purposes. Drawings not to be scaled, figured dimensions only for construction and another purpose. Any discrepancies are to be pointed to the Agent/Engineer/Contractor. The agent is not liable for any faults not raised. Drawings not to be scaled for land transfer purposes.

PLANNING ISSUE

Scale: 1:100@A3

Date: AUG 2022

Project Title:
PROPOSED LOFT CONVERSION AT
11 CREST GARDENS, RUISLIP,
HA4 9HB

Drawing Title:
EXISTING PLANS

Project no:

Drawing no:

Revision:

E.mail:
contact@arkssdesign.co.uk
Tel: 0208 0905070
Mob: 078 2555 7465

www.arkssdesign.co.uk