







All work to comply with current building regulations and codes of practice.

Do not scale from drawings all dimensions to be checked on site before the start of any work.

Proposed External Finish Materials to Match Existing External Finish Materials.

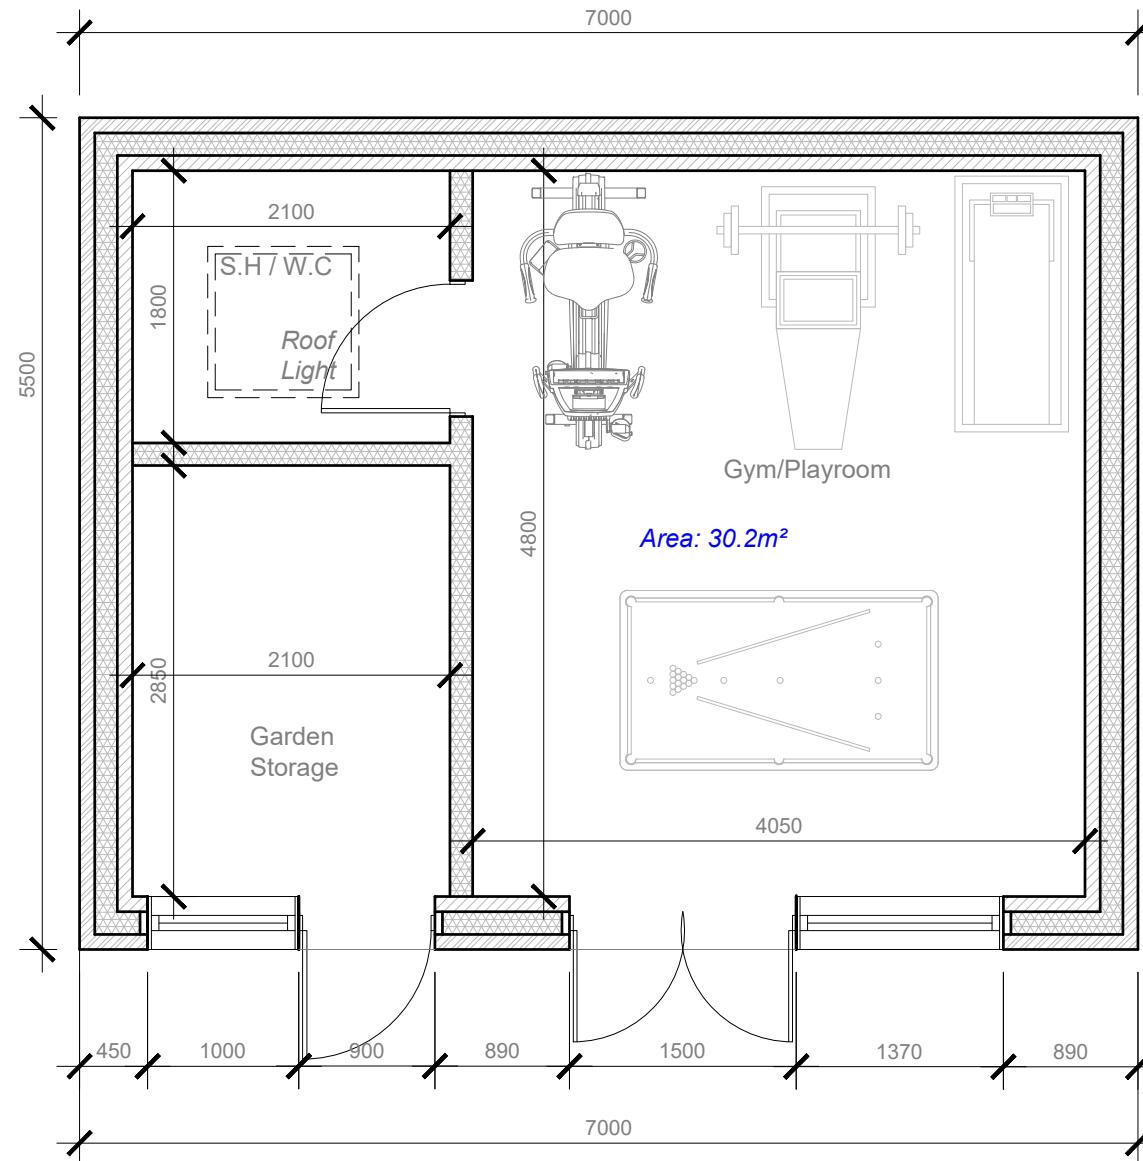

**PROPOSED OUTBUILDING
FLOOR PLAN 1:50**

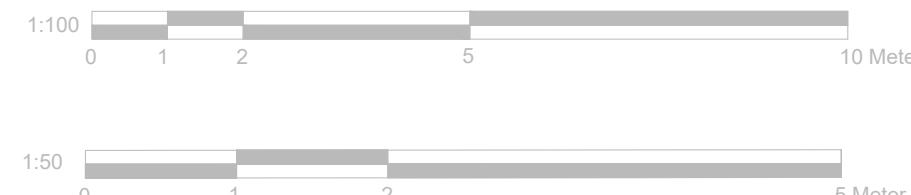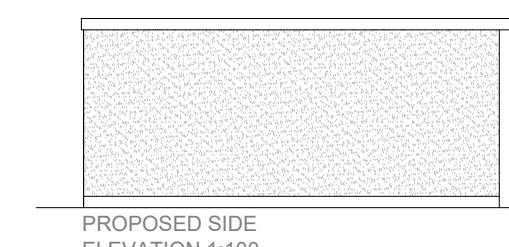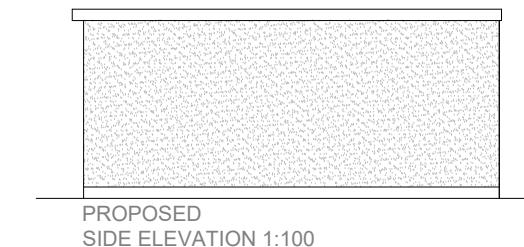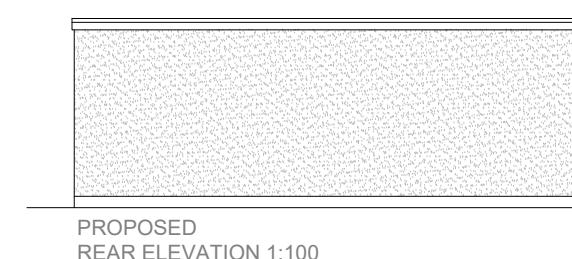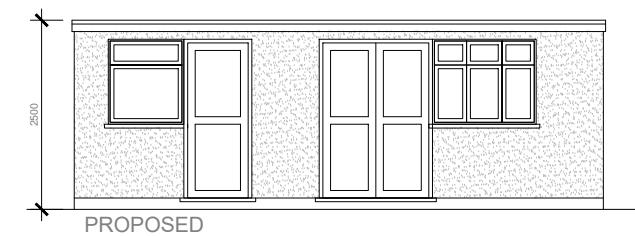

	Project: 1 Carnarvon Drive, Hayes, UB3 1PT	Title: Proposed Outbuilding Plan and Elevations	Scale: 1:50/100 @ A3
			Date: 05 2025
			Drawing No.: 3834/05/JG
			Revision
239 Western Road, Southall, Middx, UB2 5HS Tel: 020 8571 1369 info@multicreation.co.uk			