


Existing Ground Floor Plan

Scale 1:100




Existing Front Elevation

Scale 1:100

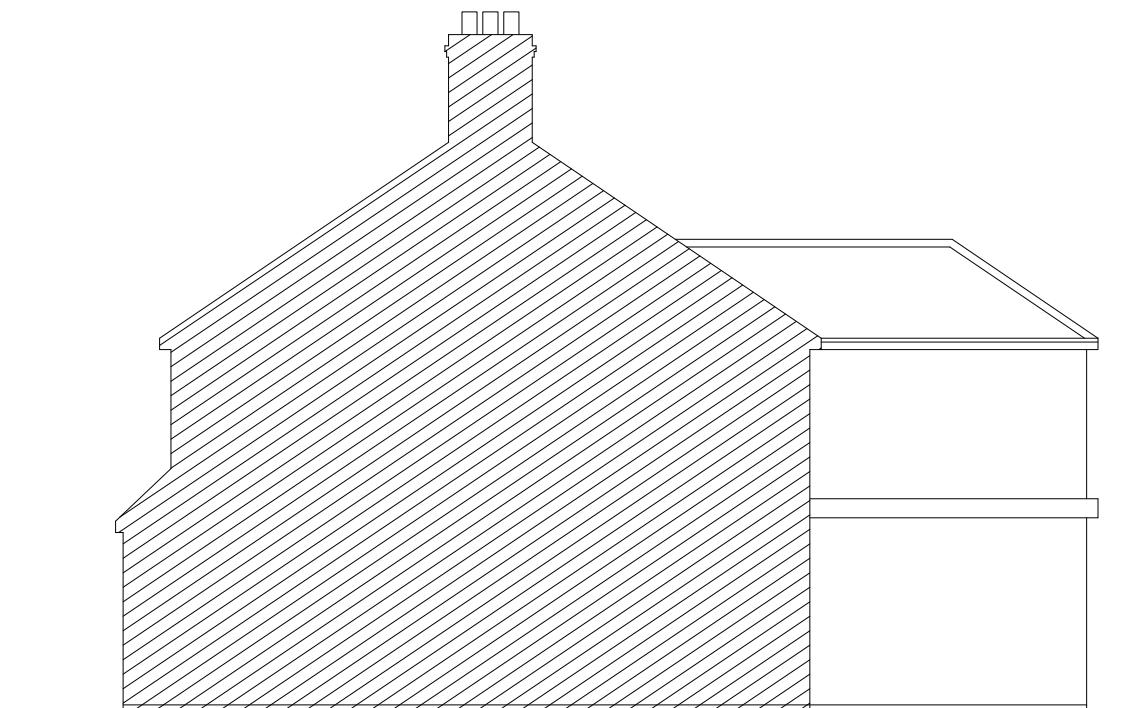

Existing Side Elevation

Scale 1:100

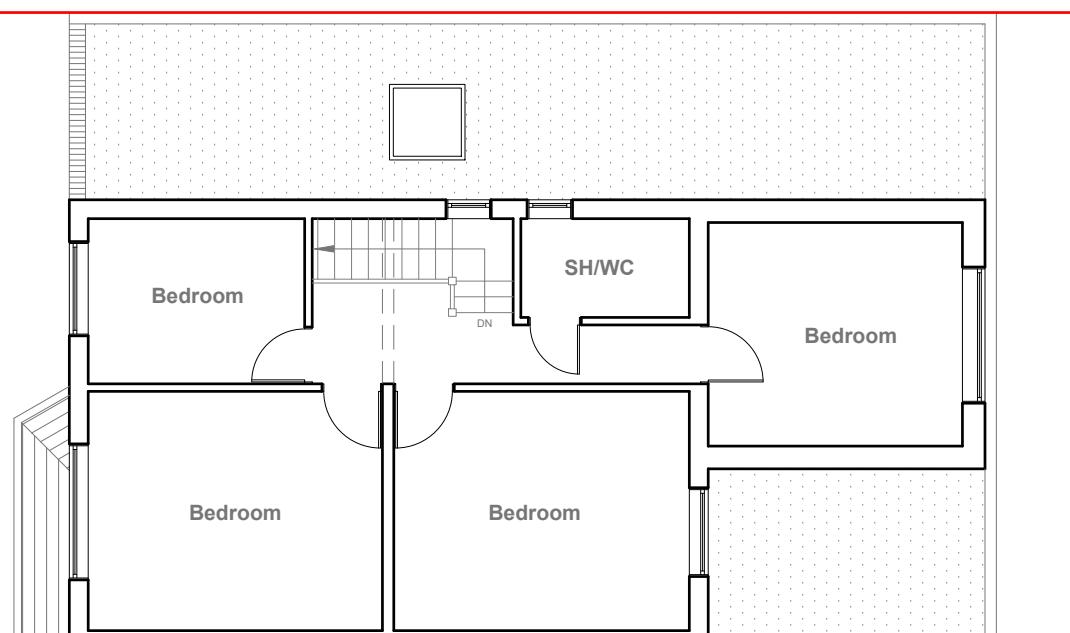

Existing First Floor Plan

Scale 1:100



Existing Rear Elevation

Scale 1:100




Existing Side Elevation

Scale 1:100



1:100 0 1 2 5
10 Meter

	<p>Project: 1 Carnarvon Drive, Hayes, UB3 1PT</p>	<p>Title: Existing Ground Floor Plan, First Floor Plan & Elevations</p>	<p>Scale: 1:100 @ A3 Date: 05 2025 Drawing No.: 3834/01/JG Revision: <table border="1" style="width: 100px; height: 20px; border-collapse: collapse;"></table></p>
239 Western Road, Southall, Middx, UB2 5HS Tel: 020 8571 1369 info@multicreation.co.uk			

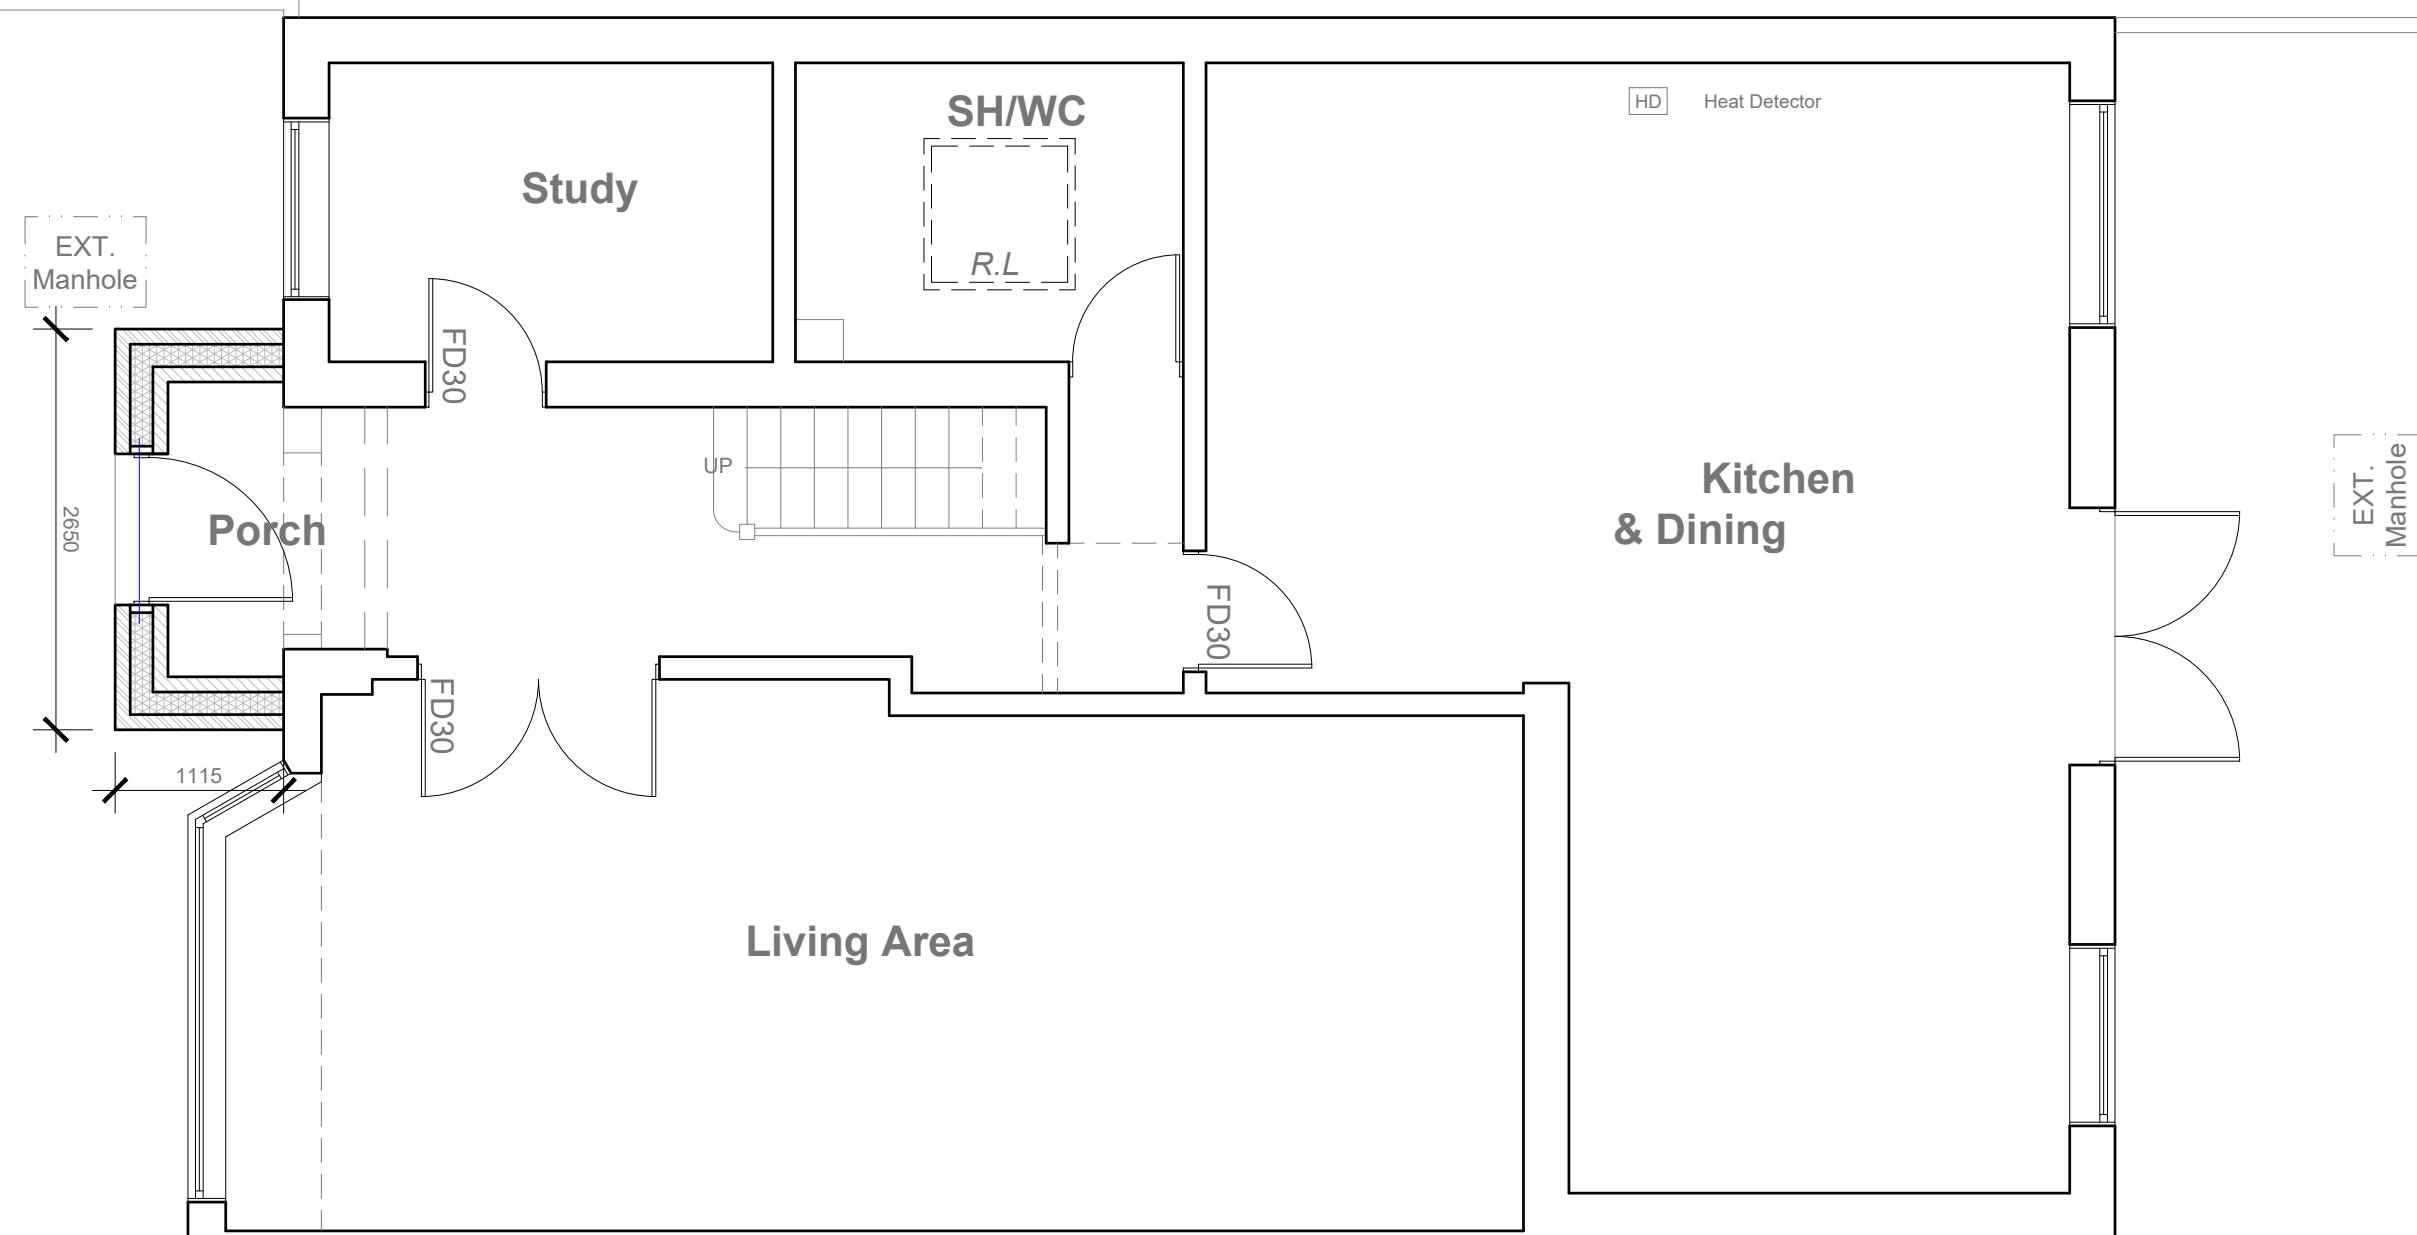

1:50 0 1 2 5 Meter

	<p>Project: 1 Carnarvon Drive, Hayes, UB3 1PT</p>	<p>Title: Proposed Ground Floor Plan</p>	<p>Scale: 1:50 @ A3 Date: 05 2025 Drawing No.: 3834/02/JG Revision</p>
<p>239 Western Road, Southall, Middx, UB2 5HS Tel: 020 8571 1369 info@multicreation.co.uk</p>			

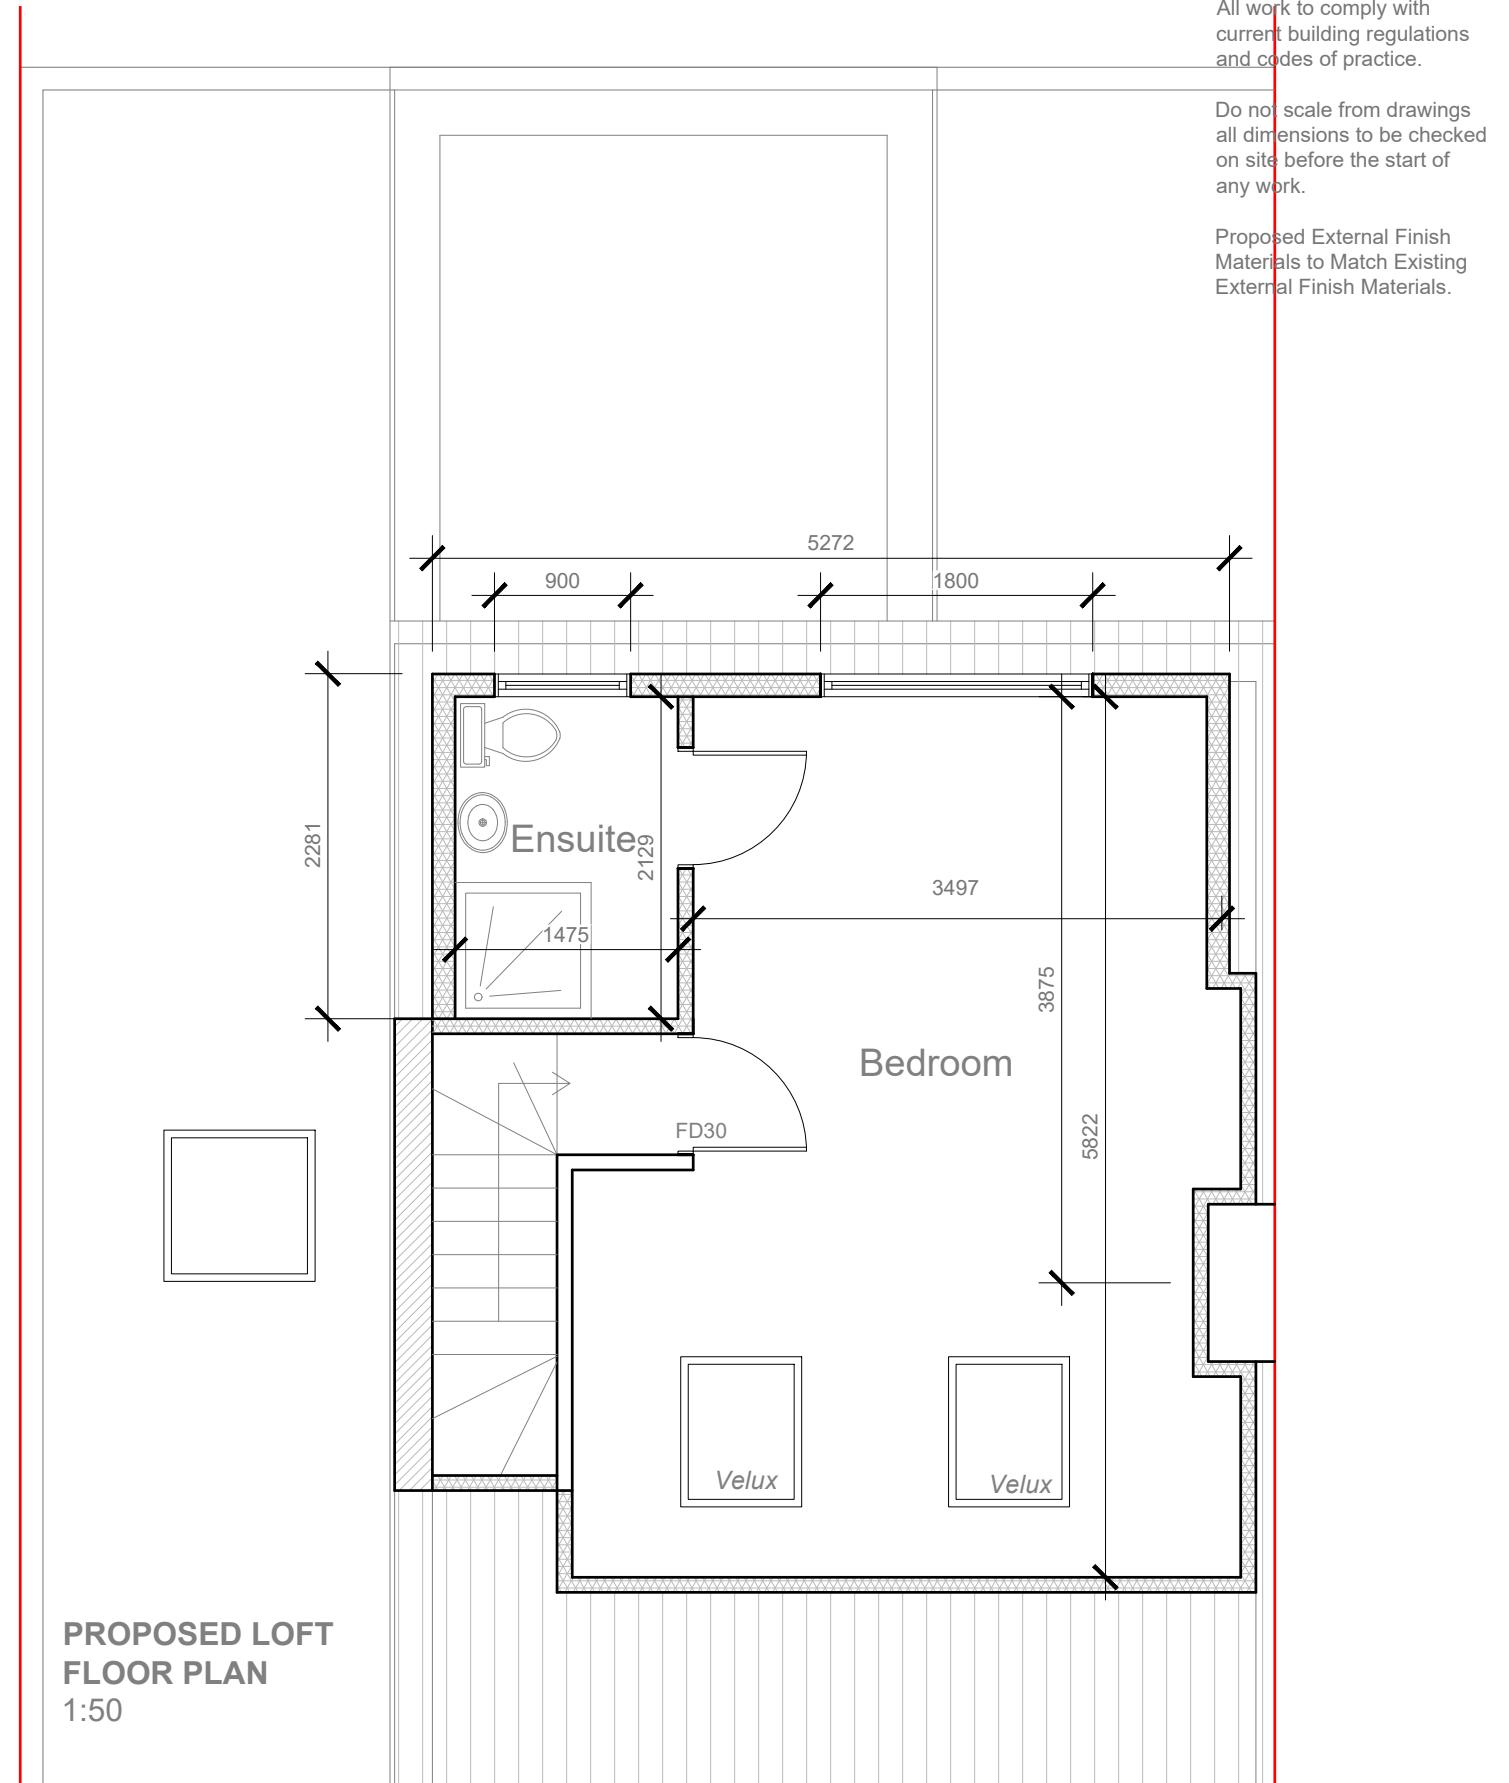
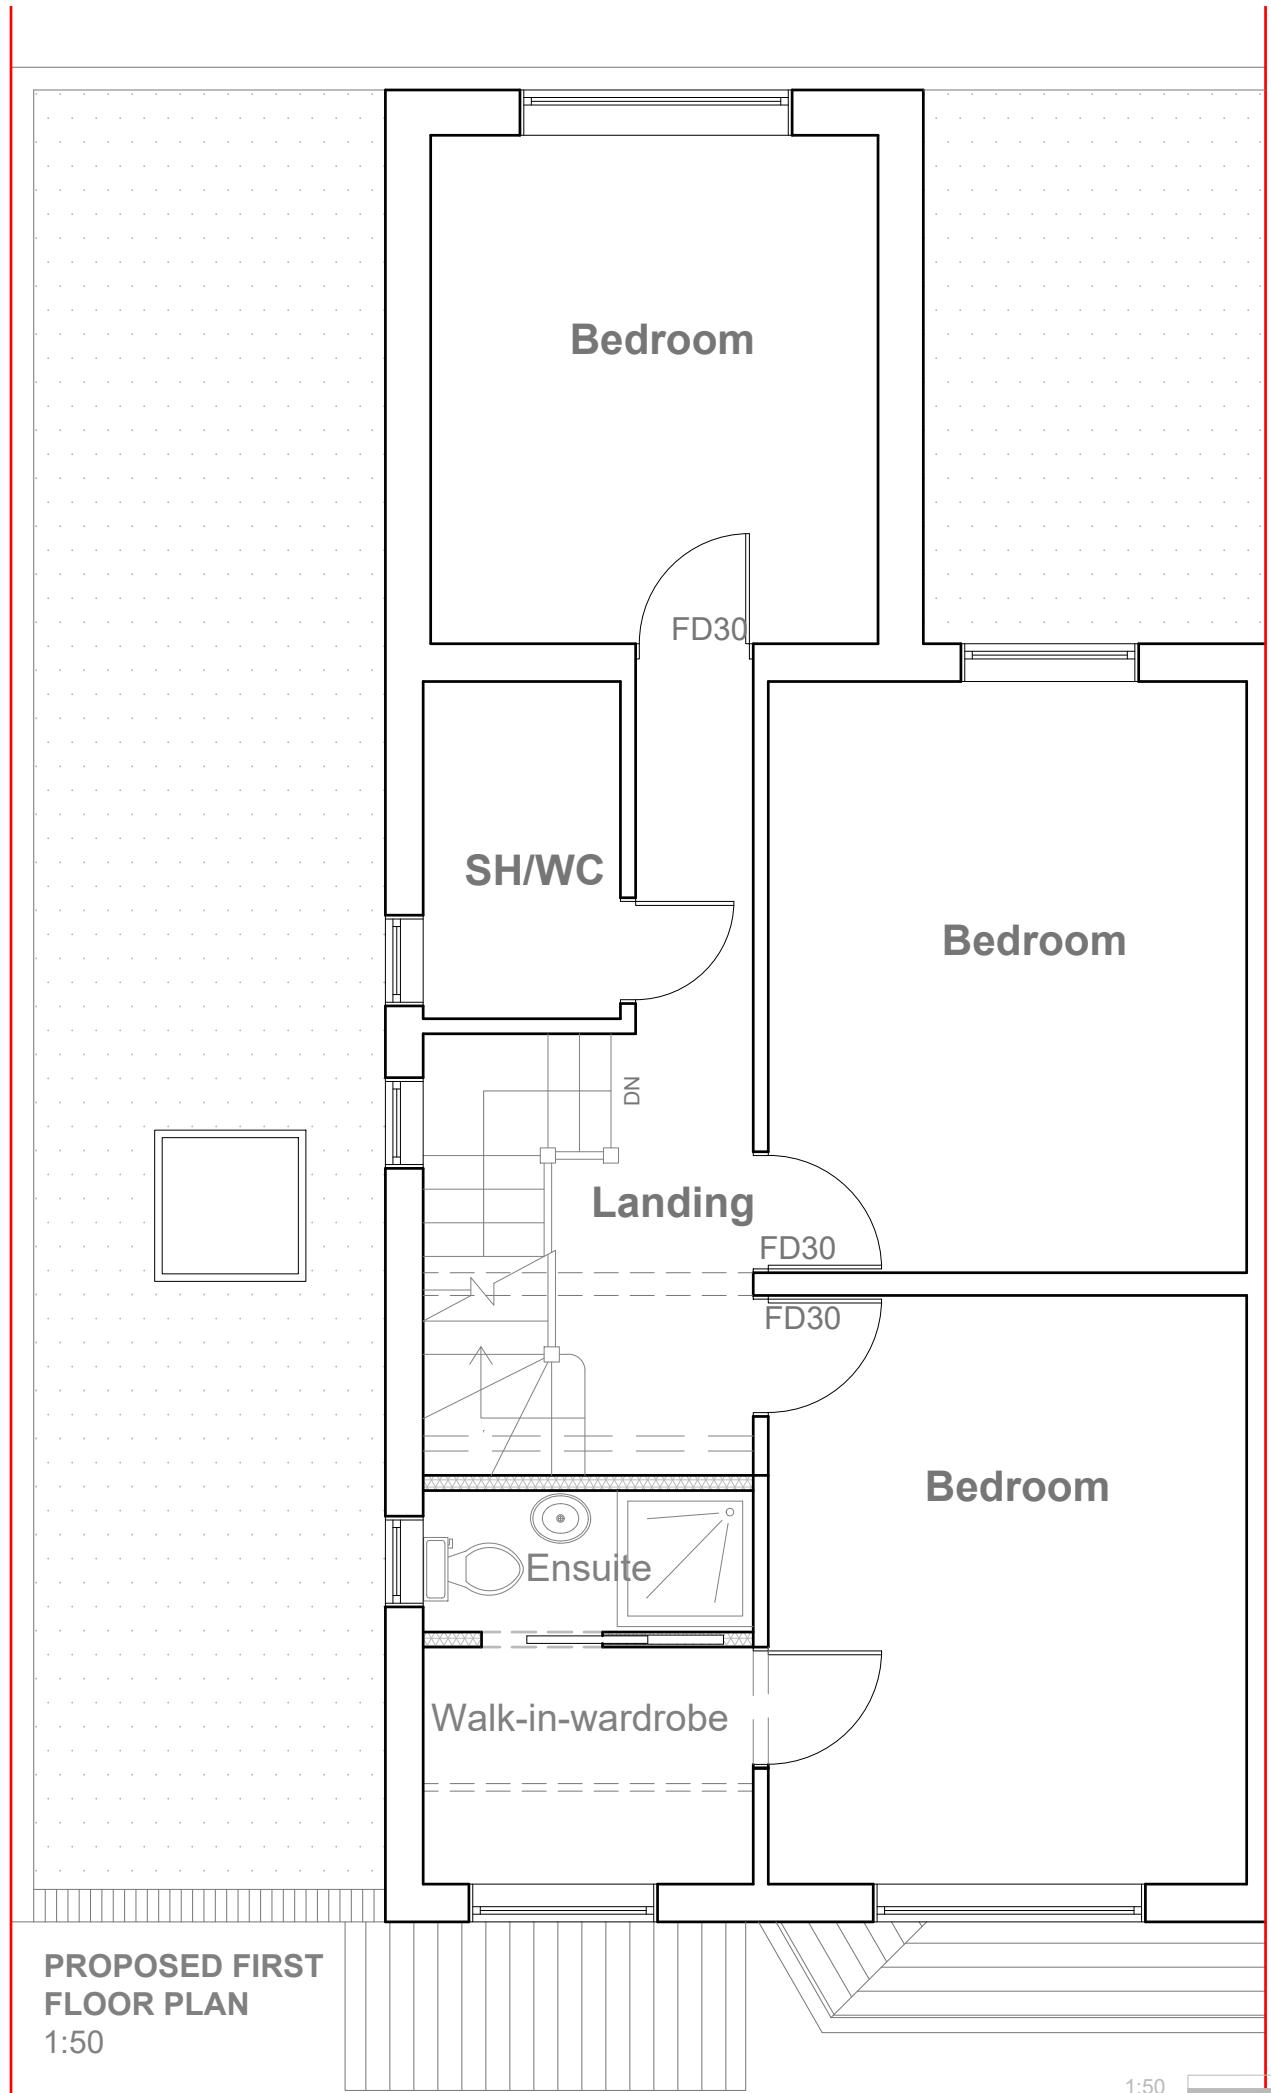


	Project: 1 Carnarvon Drive Hayes UB3 1PT	Title: Proposed First Floor and Loft Floor Plan	Scale: 1:50 @ A3 Date: 05 2025 Drawing No.: 3834/03/JG Revision
239 Western Road, Southall, Middx, UB2 5HS Tel: 020 8571 1369 info@multicreation.co.uk			

All work to comply with current building regulations and codes of practice.

Do not scale from drawings all dimensions to be checked on site before the start of any work.

Proposed External Finish Materials to Match Existing External Finish Materials.

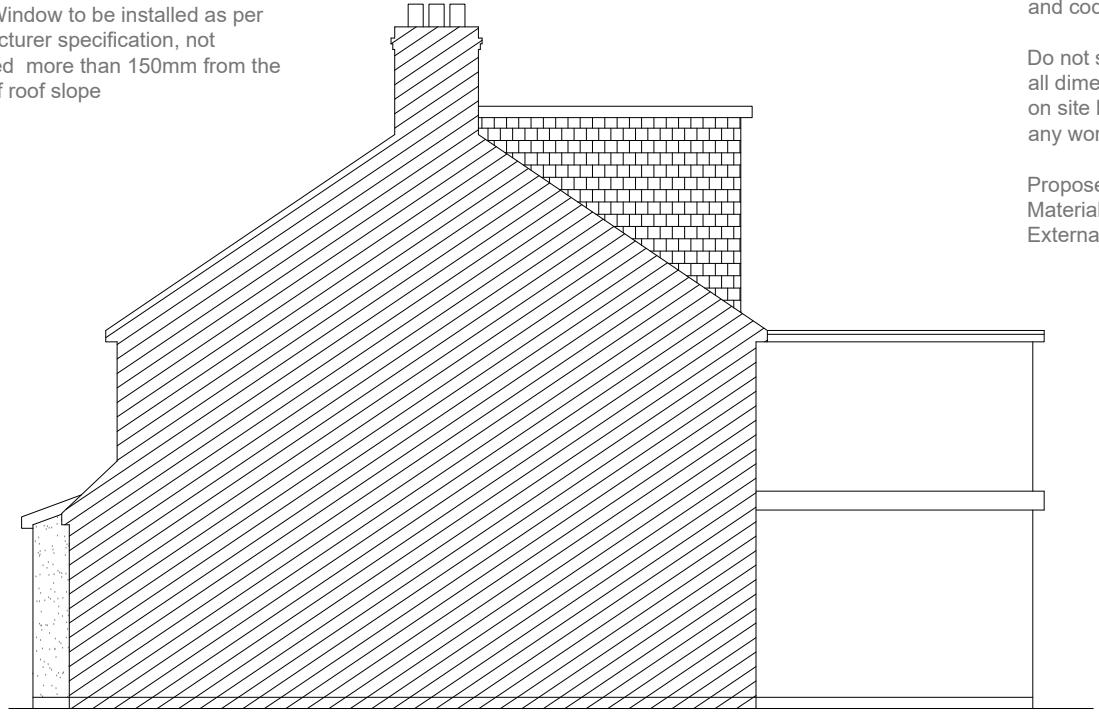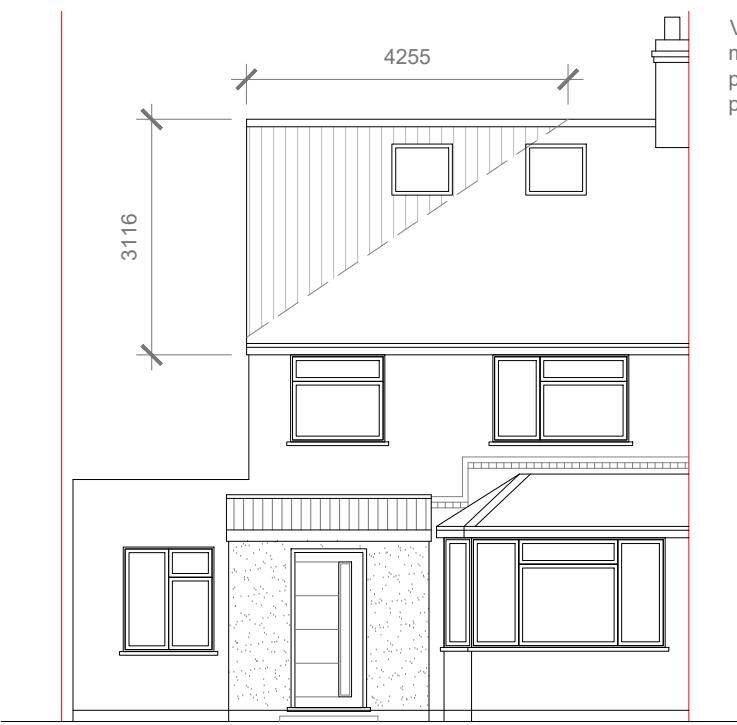

REAR DORMER VOLUME = $W \times H \times L / 2$
 $5.332 \times 2.729 \times 4.176 / 2$
 $V1 = 30.38 \text{ CU.MT.}$

PROPOSED
FRONT ELEVATION
1:100



PROPOSED
REAR ELEVATION
1:100

HIP TO GABLE ROOF VOLUME = $W1 \times H1 \times L1 / 6$
 $8.751 \times 3.116 \times 4.255 / 6$
 $116.02 / 6$
 $V2 = 19.33 \text{ CU.MT.}$

PROPOSED
SIDE ELEVATION
1:100



TOTAL ROOF VOLUME = $V1 + V2$
 $49.71 \text{ CU.MT.} < 50.00 \text{ CU.MT.}$

1:100 0 1 2 5 10 Meter

	<p>Project: 1 Carnarvon Drive, Hayes, UB3 1PT</p>	<p>Title: Proposed Elevations</p>	<p>Scale: 1:100 @ A3 Date: 05 2025 Drawing No.: 3834/04/JG Revision</p>
<p>239 Western Road, Southall, Middx, UB2 5HS Tel: 020 8571 1369 info@multicreation.co.uk</p>			