
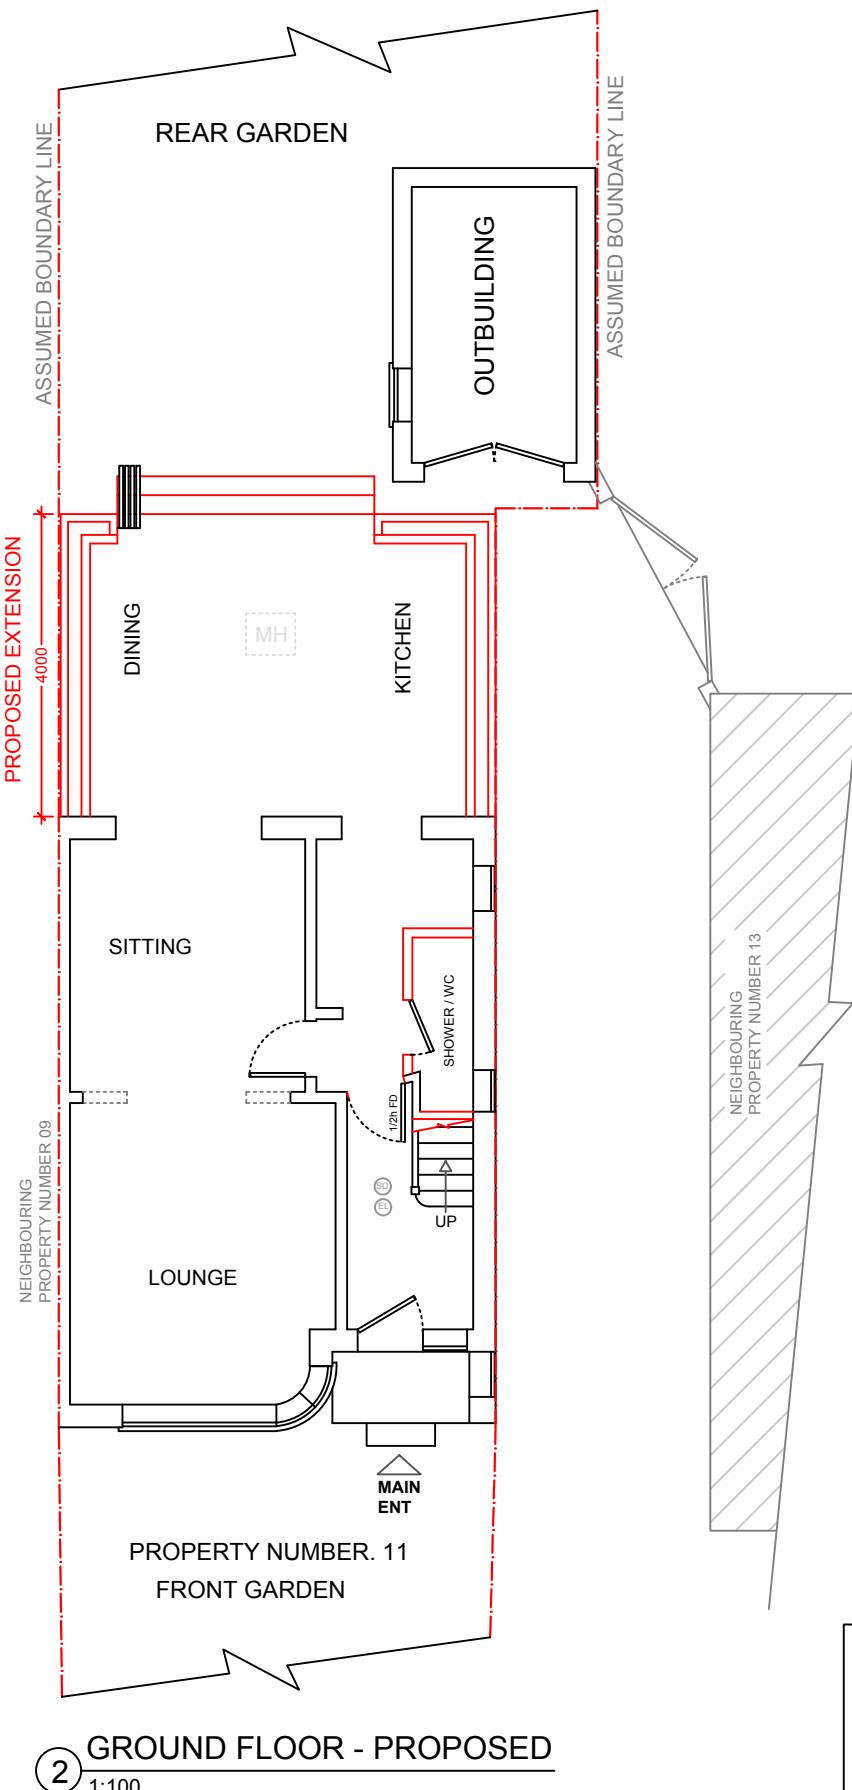


PAPER SIZE
A3

GET RAPID PLANS

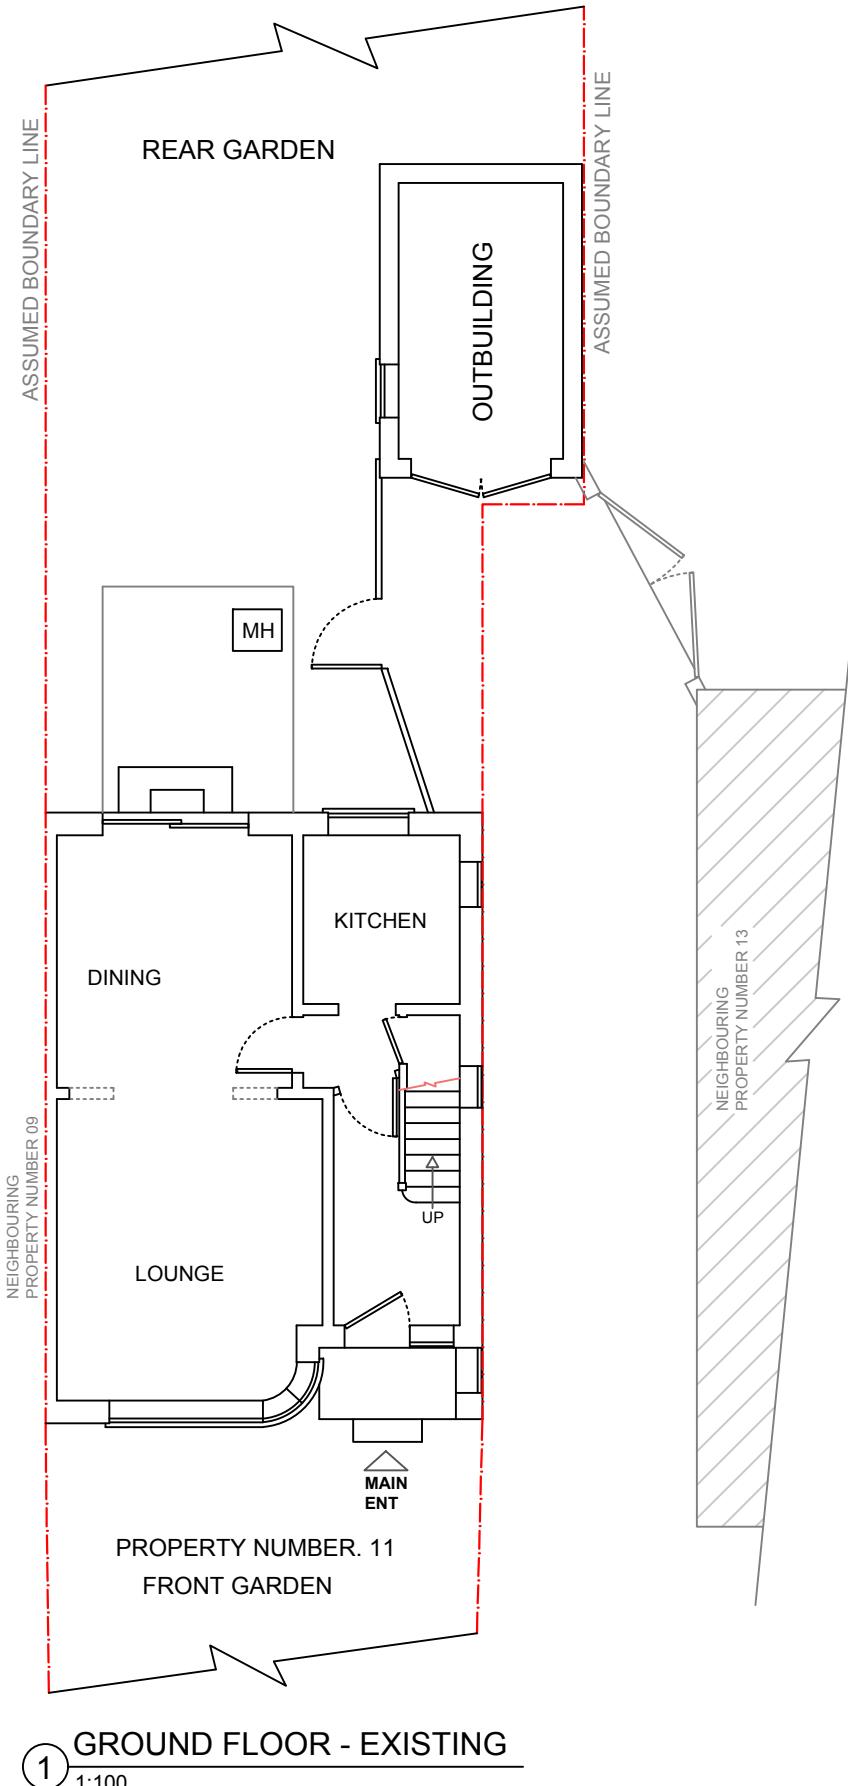

0 7 5 3 8 9 3 8 2 5 1 - 0 7 5 0 7 6 6 5 8 1 2

ALL WORK TO COMPLY WITH CURRENT BUILDING REGULATIONS AND CODES OF PRACTICE.
ALL DIMENSIONS IN MM UNLESS NOTED OTHERWISE

MEASURED SURVEY DOES NOT INCLUDE FOR INTRUSIVE SURVEY TO DETERMINE EXACT LOCATION OF STEELWORK/SUPPORTING STRUCTURE.

THIS DRAWING IS PREPARED SOLELY FOR DESIGN AND PLANNING SUBMISSION PURPOSES. IT IS NOT INTENDED OR SUITABLE FOR EITHER BUILDING REGULATIONS OR CONSTRUCTION PURPOSES AND SHOULD NOT BE USED FOR SUCH.

THIS DRAWING IS COPYRIGHT AND MUST NOT BE TRACED OR COPIED IN ANY WAY OR FORM.

PLEASE NOTE: PROPERTY OWNER TO ENSURE THAT ALL ASPECTS OF THE "PARTY WALL ETC, ACT 1996" ARE COMPLIED WITH PRIOR TO ANY WORK COMMENCING ON SITE.

VARIATIONS IN SQUARENESS, DEPTH OF PLASTER ETC, MUST BE CHECKED FOR. WHERE NEW WALLS ARE SHOWN AS ALIGNED WITH EXISTING WALLS, PHYSICAL REMOVAL OF BRICKWORK AND / OR PLASTER TO ESTABLISH THE ACTUAL POSITION OF THE WALL BEING ATTACHED TO MUST BE CHECKED.

DOCUMENTS SHOULD BE USED AS THE DRAWING STATUS DESCRIBED, ANY OTHER USE IS DONE SO AT THE RESPONSIBILITY OF THE USER.

MATERIALS SHOULD MATCH THOSE OF THE EXISTING DWELLING

NO WORK TO BE CARRIED OUT PRIOR TO THE APPROVAL OF THE DRAWINGS UNDER THE TOWN PLANNING AND COUNTRY PLANNING ACTS AND THE BUILDING REGULATIONS. CONTRACTOR TO BE RESPONSIBLE FOR NOTIFYING THE LOCAL AUTHORITY FOR THE START OF THE WORK FOLLOW ONLY WRITTEN DIMENSIONS AND DON'T SCALE THE DRAWINGS

PLANNING ISSUE

DO NOT USE FOR ANY CONSTRUCTION WORK
ANY DEVELOPMENT WITHOUT A CERTIFICATE OF LAWFULNESS OR PLANNING PERMISSION IS SOLELY AT OWNER'S RISK.

Revision Description Date

GET RAPID PLANS

Architectural Services

07538938251 / 07507665812

169 South Park Drive Ilford IG3 1AD

Email: getrapidplans@gmail.com

Website: getrapidplans.co.uk


ADDRESS 11 MANSFIELD DRIVE, HAYES, UB4 8DZ

PROJECT 1) SINGLE STOREY REAR EXTENSION

TITLE GROUND FLOOR PLANS

| | |
|-------------------------|--------------------|
| DRAWN AT HEAD OFFICE | SCALE 1:100 @A3 |
|-------------------------|--------------------|


| | | |
|---------------------|--------------------|---------|
| DRAWING NO G06-1 | DRAWN BY | CHKD BY |
| REVISION | DATE 30-01-2023 | |

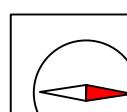

NORTH
APPROX



5m
10m

SCALE 1:50 & 1:100

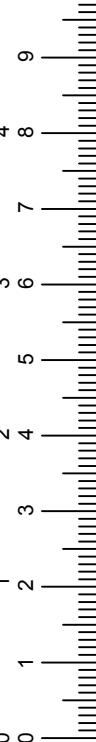

PAPER SIZE
A3

GET RAPID PLANS

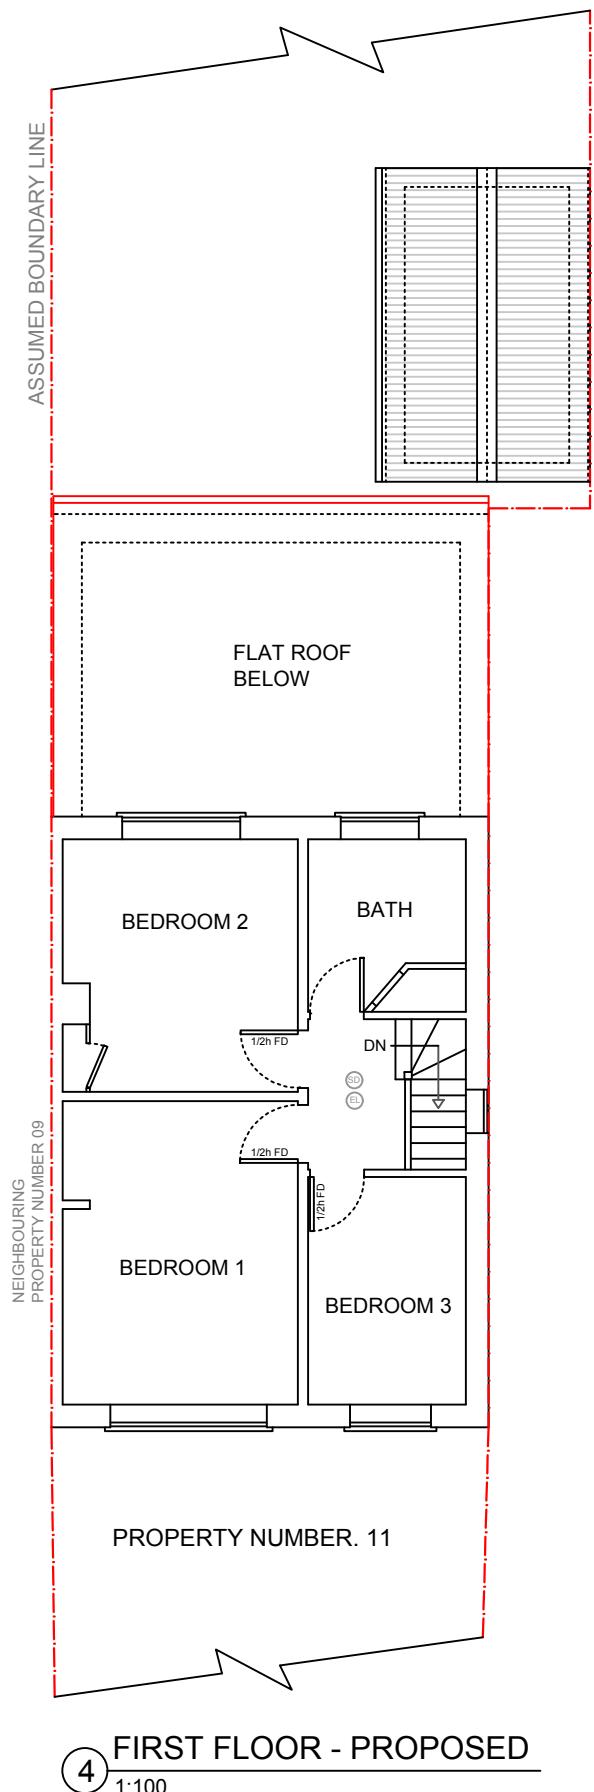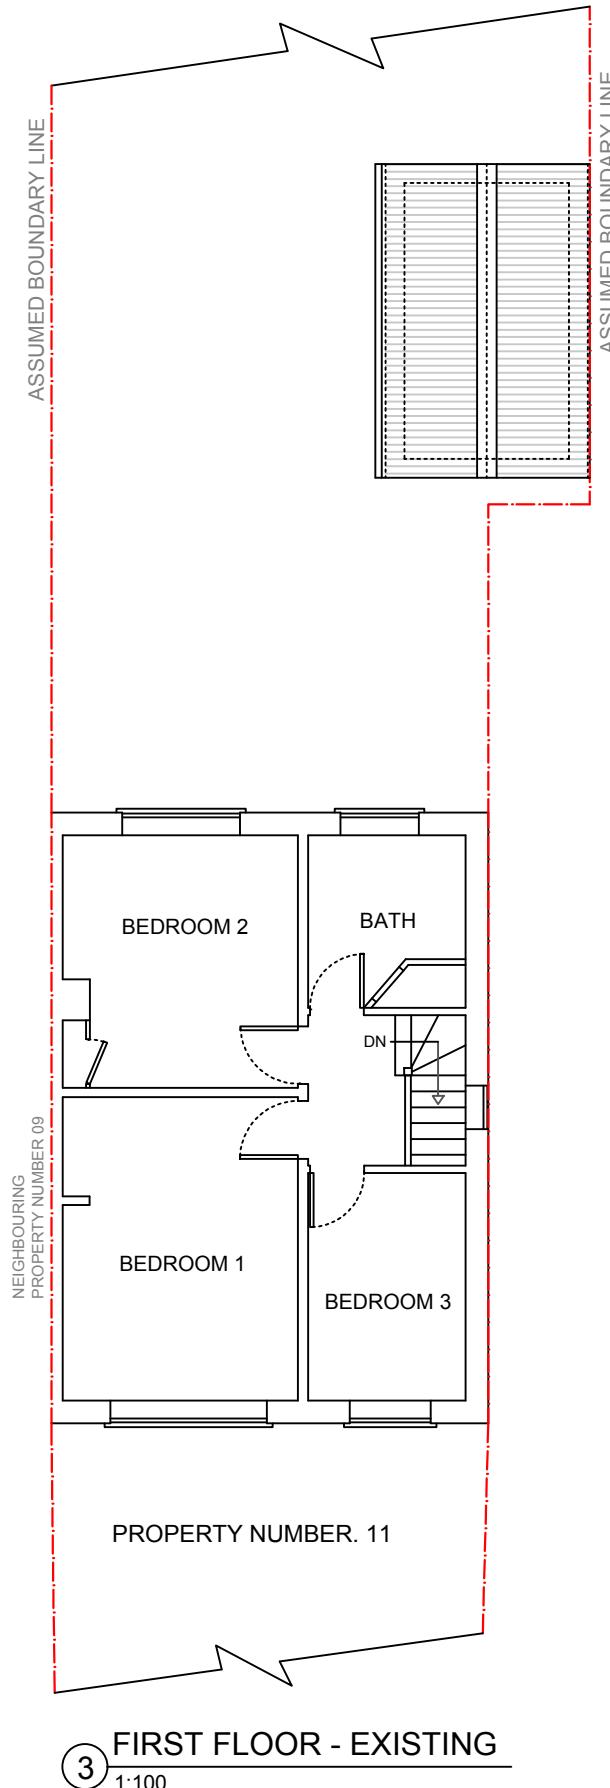

0 7 5 3 8 9 3 8 2 5 1 - 0 7 5 0 7 6 6 5 8 1 2

ALL WORK TO COMPLY WITH CURRENT BUILDING REGULATIONS AND CODES OF PRACTICE.

ALL DIMENSIONS IN MM UNLESS NOTED OTHERWISE

MEASURED SURVEY DOES NOT INCLUDE FOR INTRUSIVE SURVEY TO DETERMINE EXACT LOCATION OF STEELWORK/SUPPORTING STRUCTURE.

THIS DRAWING IS PREPARED SOLELY FOR DESIGN AND PLANNING SUBMISSION PURPOSES. IT IS NOT INTENDED OR SUITABLE FOR EITHER BUILDING REGULATIONS OR CONSTRUCTION PURPOSES AND SHOULD NOT BE USED FOR SUCH.

THIS DRAWING IS COPYRIGHT AND MUST NOT BE TRACED OR COPIED IN ANY WAY OR FORM.

PLEASE NOTE: PROPERTY OWNER TO ENSURE THAT ALL ASPECTS OF THE "PARTY WALL ETC, ACT 1996" ARE COMPLIED WITH PRIOR TO ANY WORK COMMENCING ON SITE.

VARIATIONS IN SQUARENESS, DEPTH OF PLASTER ETC, MUST BE CHECKED FOR. WHERE NEW WALLS ARE SHOWN AS ALIGNED WITH EXISTING WALLS, PHYSICAL REMOVAL OF BRICKWORK AND / OR PLASTER TO ESTABLISH THE ACTUAL POSITION OF THE WALL BEING ATTACHED TO MUST BE CHECKED.

DOCUMENTS SHOULD BE USED AS THE DRAWING STATUS DESCRIBED, ANY OTHER USE IS DONE SO AT THE RESPONSIBILITY OF THE USER.

MATERIALS SHOULD MATCH THOSE OF THE EXISTING DWELLING

NO WORK TO BE CARRIED OUT PRIOR TO THE APPROVAL OF THE DRAWINGS UNDER THE TOWN PLANNING AND COUNTRY PLANNING ACTS AND THE BUILDING REGULATIONS. CONTRACTOR TO BE RESPONSIBLE FOR NOTIFYING THE LOCAL AUTHORITY FOR THE START OF THE WORK FOLLOW ONLY WRITTEN DIMENSIONS AND DON'T SCALE THE DRAWINGS

PLANNING ISSUE

DO NOT USE FOR ANY CONSTRUCTION WORK
ANY DEVELOPMENT WITHOUT A CERTIFICATE OF LAWFULNESS OR PLANNING PERMISSION IS SOLELY AT OWNER'S RISK.

Revision Description Date

GET RAPID PLANS

Architectural Services

07538938251 / 07507665812

169 South Park Drive Ilford IG3 1AD

Email: getrapidplans@gmail.com

Website: getrapidplans.co.uk


ADDRESS 11 MANSFIELD DRIVE, HAYES, UB4 8DZ

PROJECT 1) SINGLE STOREY REAR EXTENSION

TITLE FIRST FLOOR PLANS

DRAWN AT HEAD OFFICE SCALE 1:100 @A3

| | | |
|------------|----------|--------------------|
| DRAWING NO | DRAWN BY | CHKD BY |
| G06-2 | REVISION | DATE 30-01-2023 |

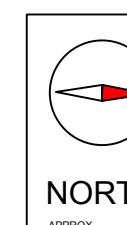


SCALE 1:50 & 1:100



PAPER SIZE
A3

GET RAPID PLANS

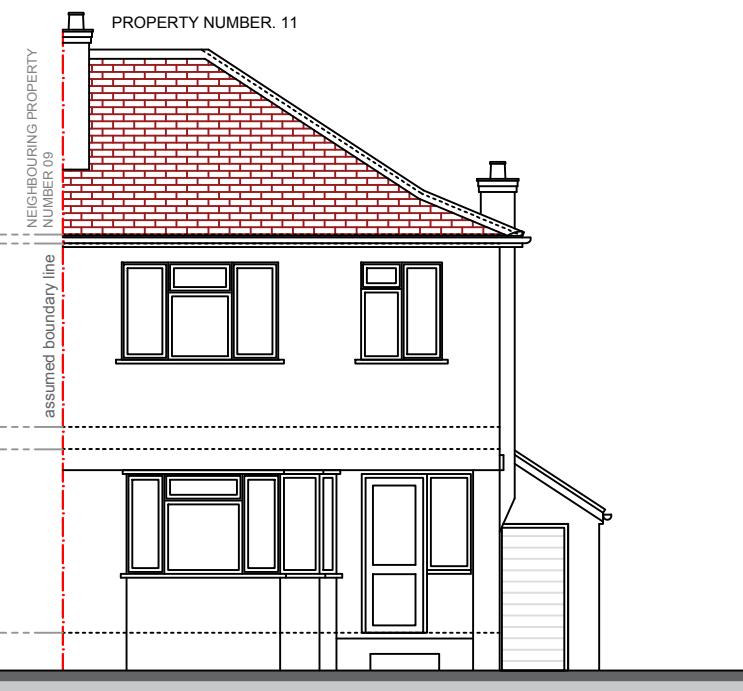

⑤ FRONT ELEVATION - EXISTING (NO CHANGES PROPOSED)
1:100

ALL WORK TO COMPLY WITH CURRENT BUILDING REGULATIONS AND CODES OF PRACTICE.
ALL DIMENSIONS IN MM UNLESS NOTED OTHERWISE

MEASURED SURVEY DOES NOT INCLUDE FOR INTRUSIVE SURVEY TO DETERMINE EXACT LOCATION OF STEELWORK/SUPPORTING STRUCTURE.

"THIS DRAWING IS PREPARED SOLELY FOR DESIGN AND PLANNING SUBMISSION PURPOSES. IT IS NOT INTENDED OR SUITABLE FOR EITHER BUILDING REGULATIONS OR CONSTRUCTION PURPOSES AND SHOULD NOT BE USED FOR SUCH".

THIS DRAWING IS COPYRIGHT AND MUST NOT BE TRACED OR COPIED IN ANY WAY OR FORM.

PLEASE NOTE: PROPERTY OWNER TO ENSURE THAT ALL ASPECTS OF THE "PARTY WALL ETC, ACT 1996" ARE COMPLIED WITH PRIOR TO ANY WORK COMMENCING ON SITE.

VARIATIONS IN SQUARENESS, DEPTH OF PLASTER ETC, MUST BE CHECKED FOR. WHERE NEW WALLS ARE SHOWN AS ALIGNED WITH EXISTING WALLS, PHYSICAL REMOVAL OF BRICKWORK AND / OR PLASTER TO ESTABLISH THE ACTUAL POSITION OF THE WALL BEING ATTACHED TO MUST BE CHECKED.

DOCUMENTS SHOULD BE USED AS THE DRAWING STATUS DESCRIBED, ANY OTHER USE IS DONE SO AT THE RESPONSIBILITY OF THE USER.

MATERIALS SHOULD MATCH THOSE OF THE EXISTING DWELLING

NO WORK TO BE CARRIED OUT PRIOR TO THE APPROVAL OF THE DRAWINGS UNDER THE TOWN PLANNING AND COUNTRY PLANNING ACTS AND THE BUILDING REGULATIONS. CONTRACTOR TO BE RESPONSIBLE FOR NOTIFYING THE LOCAL AUTHORITY FOR THE START OF THE WORK FOLLOW ONLY WRITTEN DIMENSIONS AND DON'T SCALE THE DRAWINGS

PLANNING ISSUE

DO NOT USE FOR ANY CONSTRUCTION WORK
ANY DEVELOPMENT WITHOUT A CERTIFICATE OF LAWFULNESS OR PLANNING PERMISSION IS SOLELY AT OWNER'S RISK.

Revision Description Date

GET RAPID PLANS

Architectural Services

07538938251 / 07507665812

169 South Park Drive Ilford IG3 1AD

Email: getrapidplans@gmail.com

Website: getrapidplans.co.uk

ADDRESS 11 MANSFIELD DRIVE,
HAYES,
UB4 8DZ

PROJECT
1) SINGLE STOREY REAR EXTENSION

TITLE EXISTING FRONT ELEVATION

DRAWN AT HEAD OFFICE SCALE **1:100 @A3**

| | | |
|-------------------|--------------|----------|
| DRAWING NO | DRAWN BY | CHKD BY |
| | G06-3 | REVISION |


0 7 5 3 8 9 3 8 2 5 1 - 0 7 5 0 7 6 6 5 8 1 2

PAPER SIZE
A3

GET RAPID PLANS



6 REAR ELEVATION - EXISTING
1:100

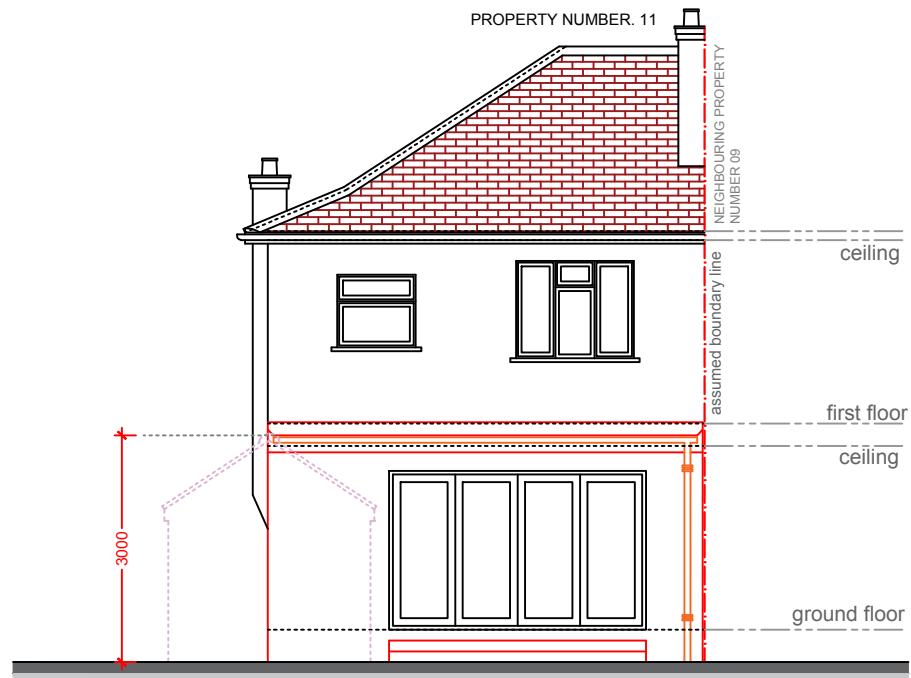

7 REAR ELEVATION - PROPOSED
1:100

ALL WORK TO COMPLY WITH CURRENT BUILDING REGULATIONS AND CODES OF PRACTICE.
ALL DIMENSIONS IN MM UNLESS NOTED OTHERWISE

MEASURED SURVEY DOES NOT INCLUDE FOR INTRUSIVE SURVEY TO DETERMINE EXACT LOCATION OF STEELWORK/SUPPORTING STRUCTURE.

THIS DRAWING IS PREPARED SOLELY FOR DESIGN AND PLANNING SUBMISSION PURPOSES. IT IS NOT INTENDED OR SUITABLE FOR EITHER BUILDING REGULATIONS OR CONSTRUCTION PURPOSES AND SHOULD NOT BE USED FOR SUCH.

THIS DRAWING IS COPYRIGHT AND MUST NOT BE TRACED OR COPIED IN ANY WAY OR FORM.

PLEASE NOTE: PROPERTY OWNER TO ENSURE THAT ALL ASPECTS OF THE "PARTY WALL ETC, ACT 1996" ARE COMPLIED WITH PRIOR TO ANY WORK COMMENCING ON SITE.

VARIATIONS IN SQUARENESS, DEPTH OF PLASTER ETC, MUST BE CHECKED FOR. WHERE NEW WALLS ARE SHOWN AS ALIGNED WITH EXISTING WALLS, PHYSICAL REMOVAL OF BRICKWORK AND / OR PLASTER TO ESTABLISH THE ACTUAL POSITION OF THE WALL BEING ATTACHED TO MUST BE CHECKED.

DOCUMENTS SHOULD BE USED AS THE DRAWING STATUS DESCRIBED, ANY OTHER USE IS DONE SO AT THE RESPONSIBILITY OF THE USER.

MATERIALS SHOULD MATCH THOSE OF THE EXISTING DWELLING

NO WORK TO BE CARRIED OUT PRIOR TO THE APPROVAL OF THE DRAWINGS UNDER THE TOWN PLANNING AND COUNTRY PLANNING ACTS AND THE BUILDING REGULATIONS. CONTRACTOR TO BE RESPONSIBLE FOR NOTIFYING THE LOCAL AUTHORITY FOR THE START OF THE WORK FOLLOW ONLY WRITTEN DIMENSIONS AND DON'T SCALE THE DRAWINGS

PLANNING ISSUE

DO NOT USE FOR ANY CONSTRUCTION WORK
ANY DEVELOPMENT WITHOUT A CERTIFICATE OF LAWFULNESS OR PLANNING PERMISSION IS SOLELY AT OWNER'S RISK.

Revision Description Date

GET RAPID PLANS

Architectural Services

07538938251 / 07507665812

169 South Park Drive Ilford IG3 1AD

Email: getrapidplans@gmail.com

Website: getrapidplans.co.uk

ADDRESS 11 MANSFIELD DRIVE,
HAYES,
UB4 8DZ

PROJECT

1) SINGLE STOREY REAR EXTENSION

TITLE REAR ELEVATIONS

DRAWN AT HEAD OFFICE SCALE 1:100 @A3


| | | |
|------------|----------|--------------------|
| DRAWING NO | DRAWN BY | CHKD BY |
| G06-4 | REVISION | DATE 30-01-2023 |

0 7 5 3 8 9 3 8 2 5 1 - 0 7 5 0 7 6 6 5 8 1 2


SCALE 1:50 & 1:100



GET RAPID PLANS

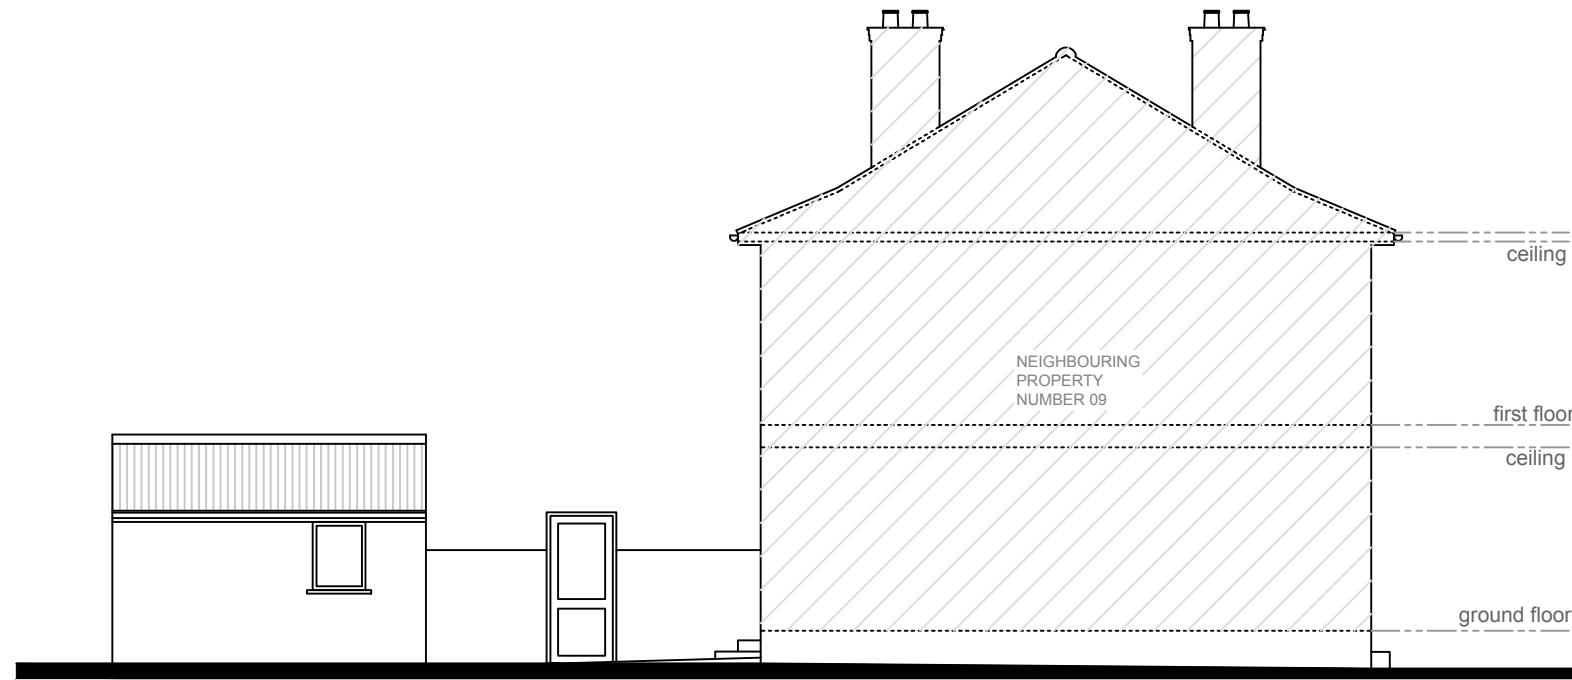

⑧ L.H SIDE ELEVATION - EXISTING
1:100

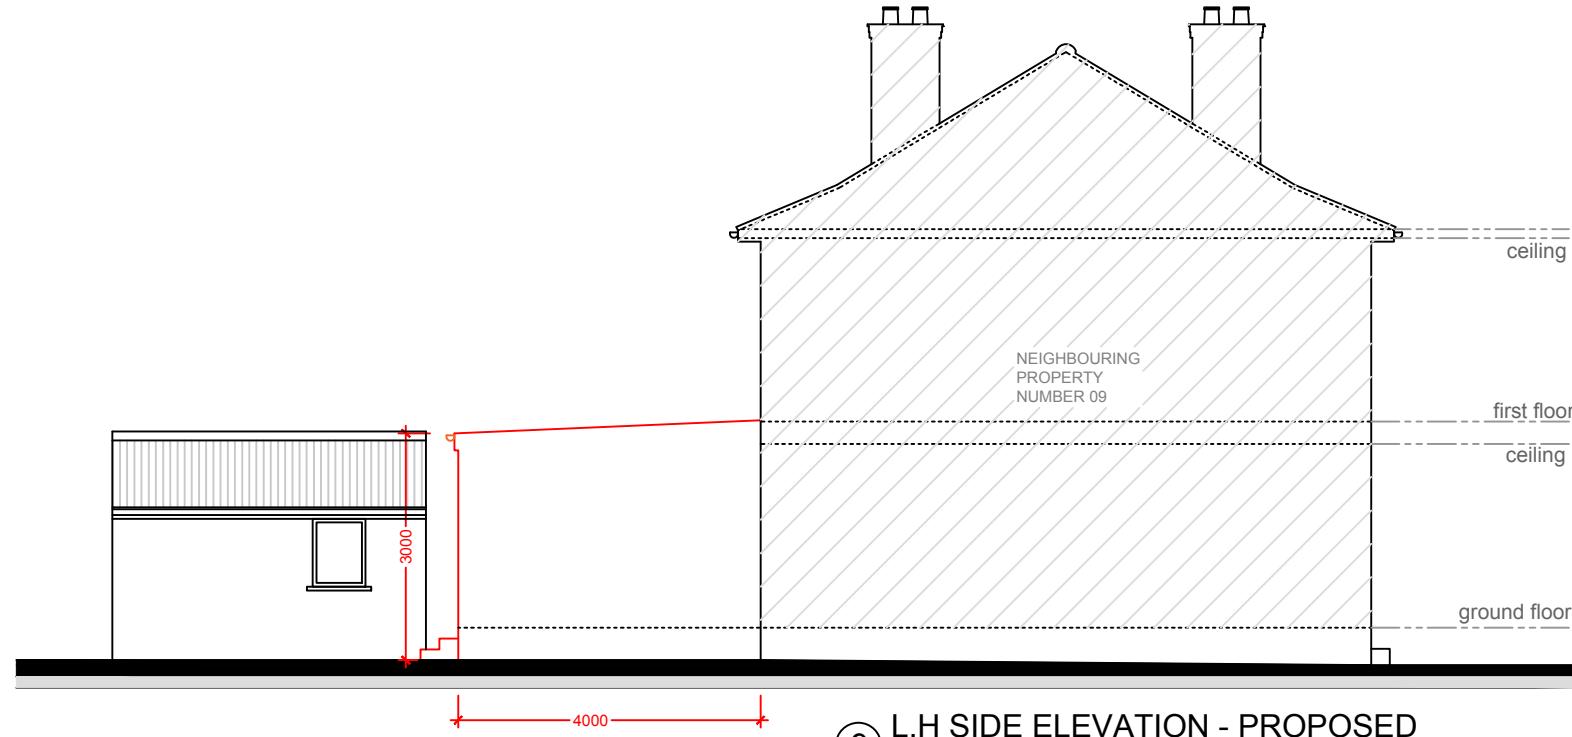

⑨ L.H SIDE ELEVATION - PROPOSED
1:100

ALL WORK TO COMPLY WITH CURRENT BUILDING REGULATIONS AND CODES OF PRACTICE.
ALL DIMENSIONS IN MM UNLESS NOTED OTHERWISE
MEASURED SURVEY DOES NOT INCLUDE FOR INTRUSIVE SURVEY TO DETERMINE EXACT LOCATION OF STEELWORK/SUPPORTING STRUCTURE.

THIS DRAWING IS PREPARED SOLELY FOR DESIGN AND PLANNING SUBMISSION PURPOSES. IT IS NOT INTENDED OR SUITABLE FOR EITHER BUILDING REGULATIONS OR CONSTRUCTION PURPOSES AND SHOULD NOT BE USED FOR SUCH.

THIS DRAWING IS COPYRIGHT AND MUST NOT BE TRACED OR COPIED IN ANY WAY OR FORM.

PLEASE NOTE: PROPERTY OWNER TO ENSURE THAT ALL ASPECTS OF THE "PARTY WALL ETC, ACT 1996" ARE COMPLIED WITH PRIOR TO ANY WORK COMMENCING ON SITE.

VARIATIONS IN SQUARENESS, DEPTH OF PLASTER ETC, MUST BE CHECKED FOR. WHERE NEW WALLS ARE SHOWN AS ALIGNED WITH EXISTING WALLS, PHYSICAL REMOVAL OF BRICKWORK AND / OR PLASTER TO ESTABLISH THE ACTUAL POSITION OF THE WALL BEING ATTACHED TO MUST BE CHECKED. DOCUMENTS SHOULD BE USED AS THE DRAWING STATUS DESCRIBED, ANY OTHER USE IS DONE SO AT THE RESPONSIBILITY OF THE USER.

MATERIALS SHOULD MATCH THOSE OF THE EXISTING DWELLING

NO WORK TO BE CARRIED OUT PRIOR TO THE APPROVAL OF THE DRAWINGS UNDER THE TOWN PLANNING AND COUNTRY PLANNING ACTS AND THE BUILDING REGULATIONS. CONTRACTOR TO BE RESPONSIBLE FOR NOTIFYING THE LOCAL AUTHORITY FOR THE START OF THE WORK FOLLOW ONLY WRITTEN DIMENSIONS AND DON'T SCALE THE DRAWINGS

PLANNING ISSUE

DO NOT USE FOR ANY CONSTRUCTION WORK
ANY DEVELOPMENT WITHOUT A CERTIFICATE OF LAWFULNESS OR PLANNING PERMISSION IS SOLELY AT OWNER'S RISK.

Revision Description Date

GET RAPID PLANS

Architectural Services

07538938251 / 07507665812

169 South Park Drive Ilford IG3 1AD

Email: getrapidplans@gmail.com

Website: getrapidplans.co.uk

ADDRESS 11 MANSFIELD DRIVE,
HAYES,
UB4 8DZ

PROJECT

1) SINGLE STOREY REAR EXTENSION


TITLE L.H.SIDE ELEVATIONS

DRAWN AT HEAD OFFICE SCALE 1:100 @A3

| | | |
|---------------------|----------|--------------------|
| DRAWING NO G06-5 | DRAWN BY | CHKD BY |
| | REVISION | DATE 30-01-2023 |



0 7 5 3 8 9 3 8 2 5 1 - 0 7 5 0 7 6 6 5 8 1 2

GET RAPID PLANS
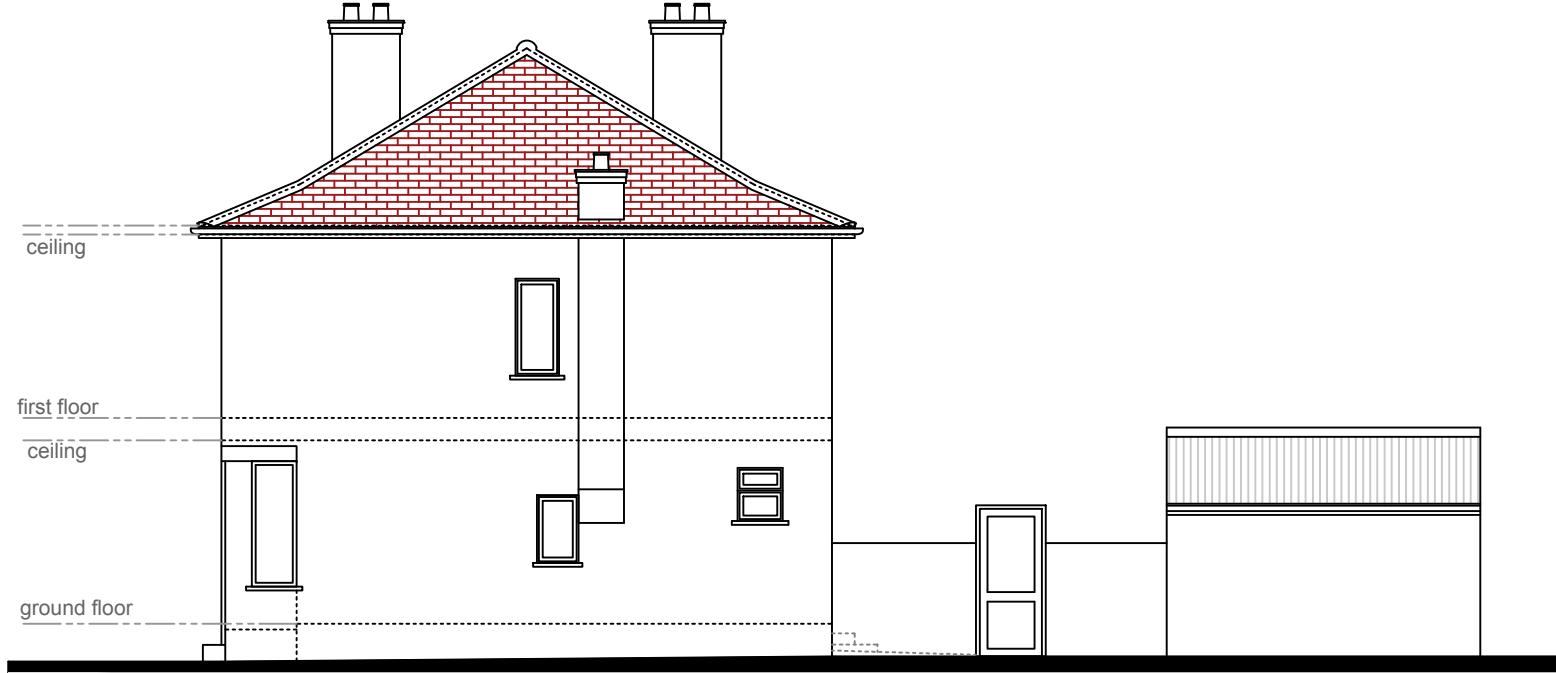
| | | | | | | | | | | |
|---|---|--|----------|-------------|------|-----------------------------------|-----------------|----------------|-----------------|---------------------------|
| <p>PAPER SIZE A3</p> <p style="writing-mode: vertical-rl; transform: rotate(180deg);">getrapidplans.co.uk</p> <p style="text-align: center;">A B C</p> |  <p>10 R.H SIDE ELEVATION - EXISTING 1:100</p> <p>ceiling first floor ceiling ground floor</p> <p>11 R.H SIDE ELEVATION - PROPOSED 1:100</p> <p>ceiling first floor ceiling ground floor</p> <p style="text-align: center;">PROPOSED EXTENSION 4000</p> | <p>ALL WORK TO COMPLY WITH CURRENT BUILDING REGULATIONS AND CODES OF PRACTICE. ALL DIMENSIONS IN MM UNLESS NOTED OTHERWISE MEASURED SURVEY DOES NOT INCLUDE FOR INTRUSIVE SURVEY TO DETERMINE EXACT LOCATION OF STEELWORK/SUPPORTING STRUCTURE. THIS DRAWING IS PREPARED SOLELY FOR DESIGN AND PLANNING SUBMISSION PURPOSES. IT IS NOT INTENDED OR SUITABLE FOR EITHER BUILDING REGULATIONS OR CONSTRUCTION PURPOSES AND SHOULD NOT BE USED FOR SUCH. THIS DRAWING IS COPYRIGHT AND MUST NOT BE TRACED OR COPIED IN ANY WAY OR FORM. PLEASE NOTE: PROPERTY OWNER TO ENSURE THAT ALL ASPECTS OF THE "PARTY WALL ETC, ACT 1996" ARE COMPLIED WITH PRIOR TO ANY WORK COMMENCING ON SITE. VARIATIONS IN SQUARENESS, DEPTH OF PLASTER ETC, MUST BE CHECKED FOR. WHERE NEW WALLS ARE SHOWN AS ALIGNED WITH EXISTING WALLS, PHYSICAL REMOVAL OF BRICKWORK AND / OR PLASTER TO ESTABLISH THE ACTUAL POSITION OF THE WALL BEING ATTACHED TO MUST BE CHECKED. DOCUMENTS SHOULD BE USED AS THE DRAWING STATUS DESCRIBED, ANY OTHER USE IS DONE SO AT THE RESPONSIBILITY OF THE USER. MATERIALS SHOULD MATCH THOSE OF THE EXISTING DWELLING NO WORK TO BE CARRIED OUT PRIOR TO THE APPROVAL OF THE DRAWINGS UNDER THE TOWN PLANNING AND COUNTRY PLANNING ACTS AND THE BUILDING REGULATIONS. CONTRACTOR TO BE RESPONSIBLE FOR NOTIFYING THE LOCAL AUTHORITY FOR THE START OF THE WORK FOLLOW ONLY WRITTEN DIMENSIONS AND DON'T SCALE THE DRAWINGS</p> <p>PLANNING ISSUE DO NOT USE FOR ANY CONSTRUCTION WORK ANY DEVELOPMENT WITHOUT A CERTIFICATE OF LAWFULNESS OR PLANNING PERMISSION IS SOLELY AT OWNER'S RISK.</p> <table border="1" style="width: 100%; border-collapse: collapse;"> <tr> <td>Revision</td> <td>Description</td> <td>Date</td> </tr> </table> <p>GET RAPID PLANS Architectural Services 07538938251 / 07507665812 169 South Park Drive Ilford IG3 1AD Email: getrapidplans@gmail.com Website: getrapidplans.co.uk</p> <p>ADDRESS 11 MANSFIELD DRIVE, HAYES, UB4 8DZ</p> <p>PROJECT 1) SINGLE STOREY REAR EXTENSION</p> <p>TITLE R.H.SIDE ELEVATIONS</p> <p>DRAWN AT HEAD OFFICE SCALE 1:100 @A3</p> <table border="1" style="width: 100%; border-collapse: collapse;"> <tr> <td rowspan="2">DRAWING NO G06-6</td> <td>DRAWN BY</td> <td>CHKD BY</td> </tr> <tr> <td>REVISION</td> <td>DATE 30-01-2023</td> </tr> </table> | Revision | Description | Date | DRAWING NO G06-6 | DRAWN BY | CHKD BY | REVISION | DATE 30-01-2023 |
| Revision | Description | Date | | | | | | | | |
| DRAWING NO G06-6 | DRAWN BY | CHKD BY | | | | | | | | |
| | REVISION | DATE 30-01-2023 | | | | | | | | |

0 7 5 3 8 9 3 8 2 5 1 - 0 7 5 0 7 6 6 5 8 1 2

GET RAPID PLANS

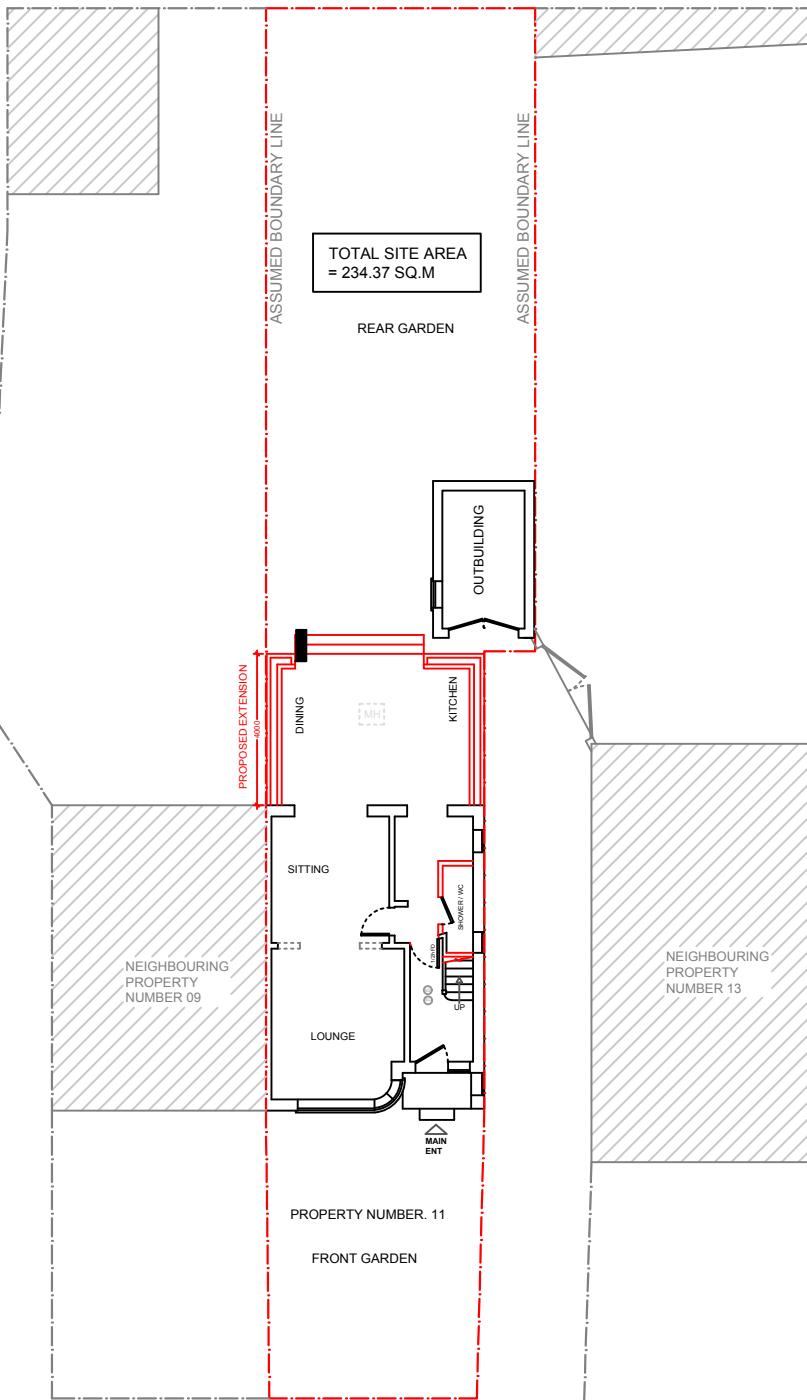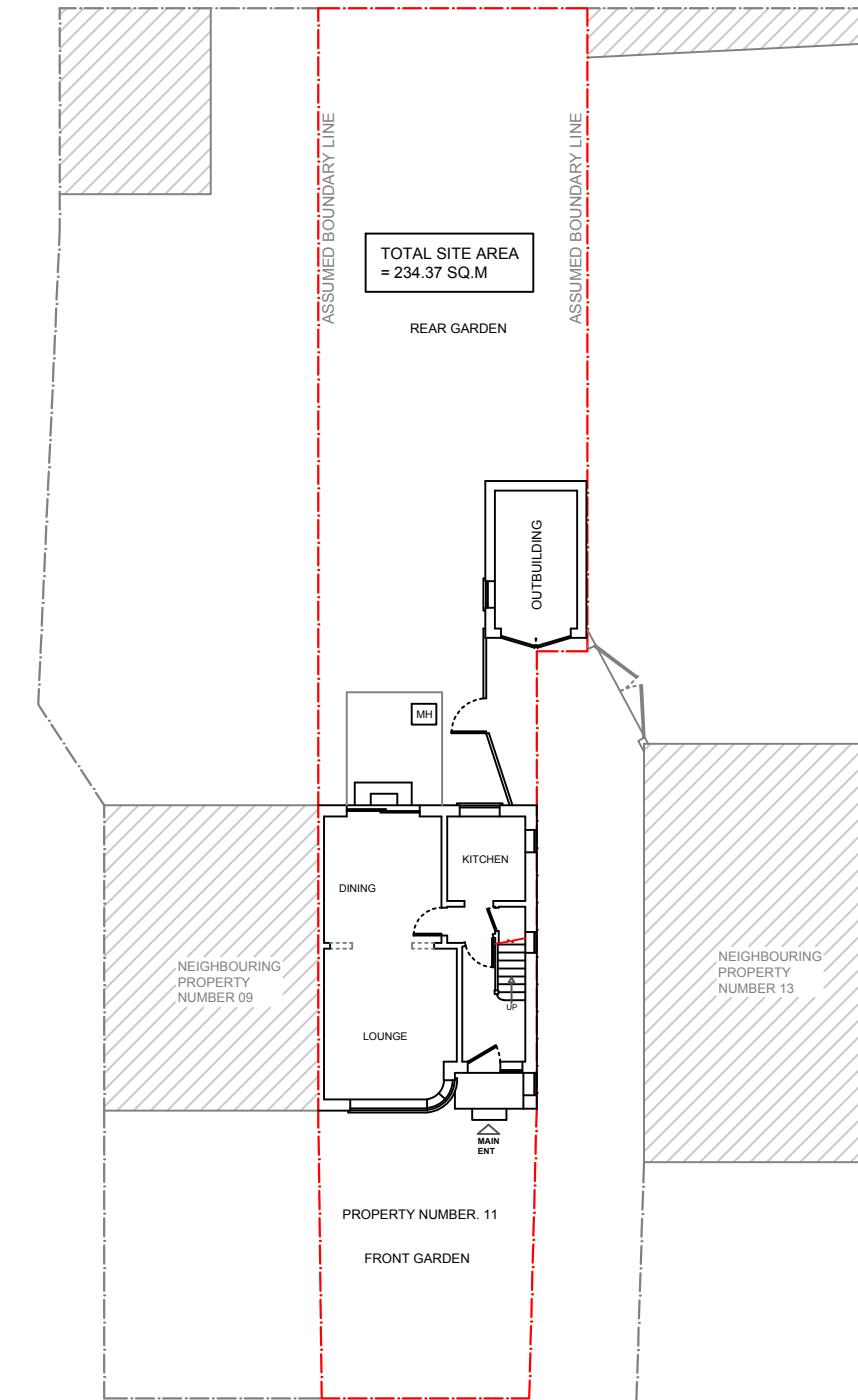

ALL WORK TO COMPLY WITH CURRENT BUILDING REGULATIONS AND CODES OF PRACTICE.
ALL DIMENSIONS IN MM UNLESS NOTED OTHERWISE

MEASURED SURVEY DOES NOT INCLUDE FOR INTRUSIVE SURVEY TO DETERMINE EXACT LOCATION OF STEELWORK/SUPPORTING STRUCTURE.

THIS DRAWING IS PREPARED SOLELY FOR DESIGN AND PLANNING SUBMISSION PURPOSES. IT IS NOT INTENDED OR SUITABLE FOR EITHER BUILDING REGULATIONS OR CONSTRUCTION PURPOSES AND SHOULD NOT BE USED FOR SUCH.

THIS DRAWING IS COPYRIGHT AND MUST NOT BE TRACED OR COPIED IN ANY WAY OR FORM.

PLEASE NOTE: PROPERTY OWNER TO ENSURE THAT ALL ASPECTS OF THE "PARTY WALL ETC, ACT 1996" ARE COMPLIED WITH PRIOR TO ANY WORK COMMENCING ON SITE.

VARIATIONS IN SQUARENESS, DEPTH OF PLASTER ETC, MUST BE CHECKED FOR. WHERE NEW WALLS ARE SHOWN AS ALIGNED WITH EXISTING WALLS, PHYSICAL REMOVAL OF BRICKWORK AND / OR PLASTER TO ESTABLISH THE ACTUAL POSITION OF THE WALL BEING ATTACHED TO MUST BE CHECKED.

DOCUMENTS SHOULD BE USED AS THE DRAWING STATUS DESCRIBED,

ANY OTHER USE IS DONE SO AT THE RESPONSIBILITY OF THE USER.

MATERIALS SHOULD MATCH THOSE OF THE EXISTING DWELLING

NO WORK TO BE CARRIED OUT PRIOR TO THE APPROVAL OF THE DRAWINGS UNDER THE TOWN PLANNING AND COUNTRY PLANNING ACTS AND THE BUILDING REGULATIONS.

CONTRACTOR TO BE RESPONSIBLE FOR NOTIFYING THE LOCAL AUTHORITY FOR THE START OF THE WORK

FOLLOW ONLY WRITTEN DIMENSIONS AND DON'T SCALE THE DRAWINGS

PLANNING ISSUE
DO NOT USE FOR ANY CONSTRUCTION WORK
ANY DEVELOPMENT WITHOUT A CERTIFICATE OF LAWFULNESS OR PLANNING PERMISSION IS SOLELY AT OWNER'S RISK.

Revision Description Date

GET RAPID PLANS

Architectural Services

07538938251 / 07507665812

169 South Park Drive Ilford IG3 1AD

Email: getrapidplans@gmail.com

Website: getrapidplans.co.uk


ADDRESS 11 MANSFIELD DRIVE,
HAYES,
UB4 8DZ

PROJECT 1) SINGLE STOREY REAR EXTENSION

TITLE SITE PLANS

DRAWN AT HEAD OFFICE SCALE 1:200 @A3

| | | |
|------------|----------|------------|
| DRAWING NO | DRAWN BY | CHKD BY |
| REVISION | DATE | 30-01-2023 |

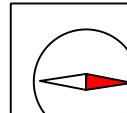

NORTH
APPROX

12 SITE PLAN - EXISTING
1:200

13 SITE PLAN - PROPOSED
1:200

0 7 5 3 8 9 3 8 2 5 1 - 0 7 5 0 7 6 6 5 8 1 2

SCALE 1:200 & 1:100

20m 10m

11 MANSFIELD DRIVE, HAYES, UB4 8DZ

