



Front Elevation-As Approved

Scale:1:100




Side Elevation-As Approved

Scale:1:100



Rear Elevation-As Approved


Scale:1:100

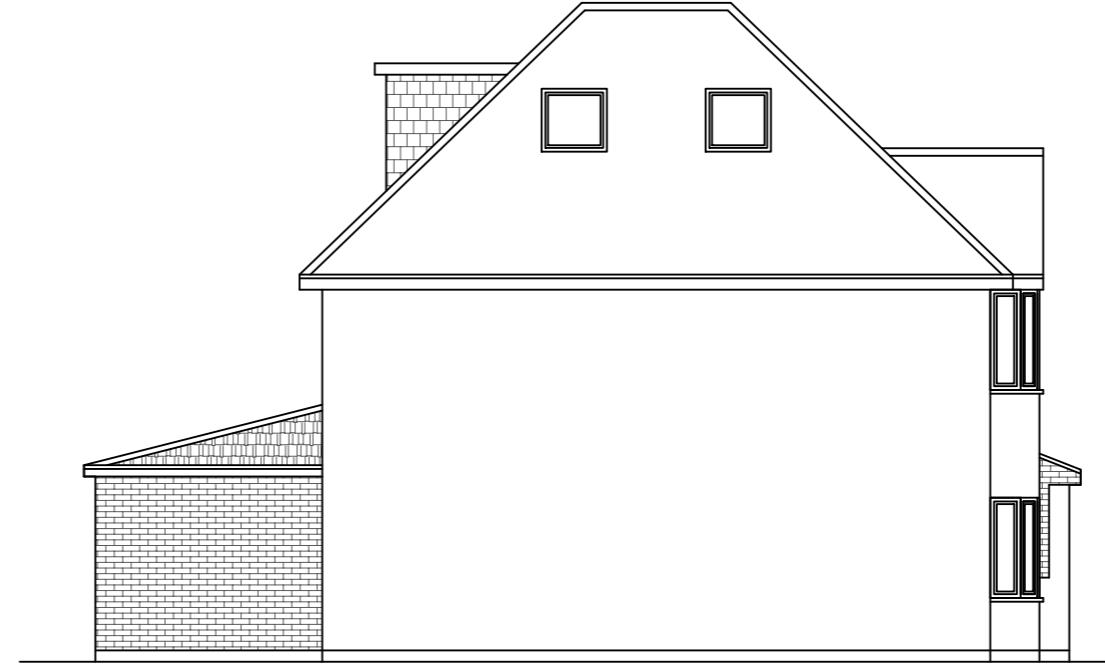

Side Elevation-As Approved

Scale:1:100

1:100

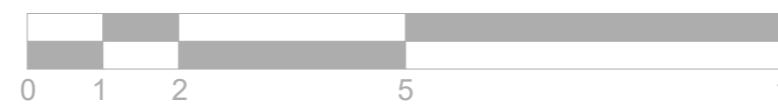

 LB Archigroup	Project: 27 Edgar Road West Drayton UB7 8HN	Title: Elevations-As Approved	Scale: 1:100 @ A3 Date: 11.06.2024 Drawing No.: LBA 3059E - 03/LB Revision
			info@lbarchigroup.co.uk      Mob: 07710410150