


AERIAL VIEW


Site shown
in red

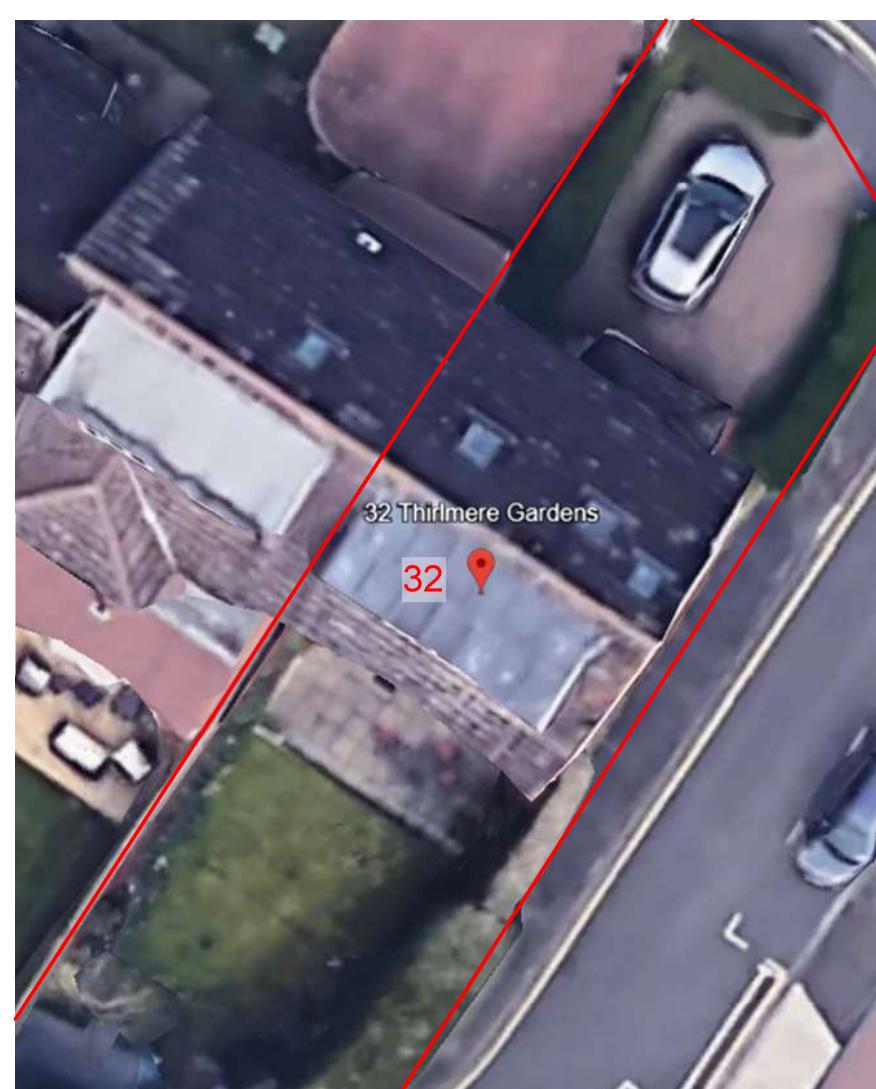

Description of proposed works

Ground floor

- New front porch and front extension
- Internal alterations
- Rooflights

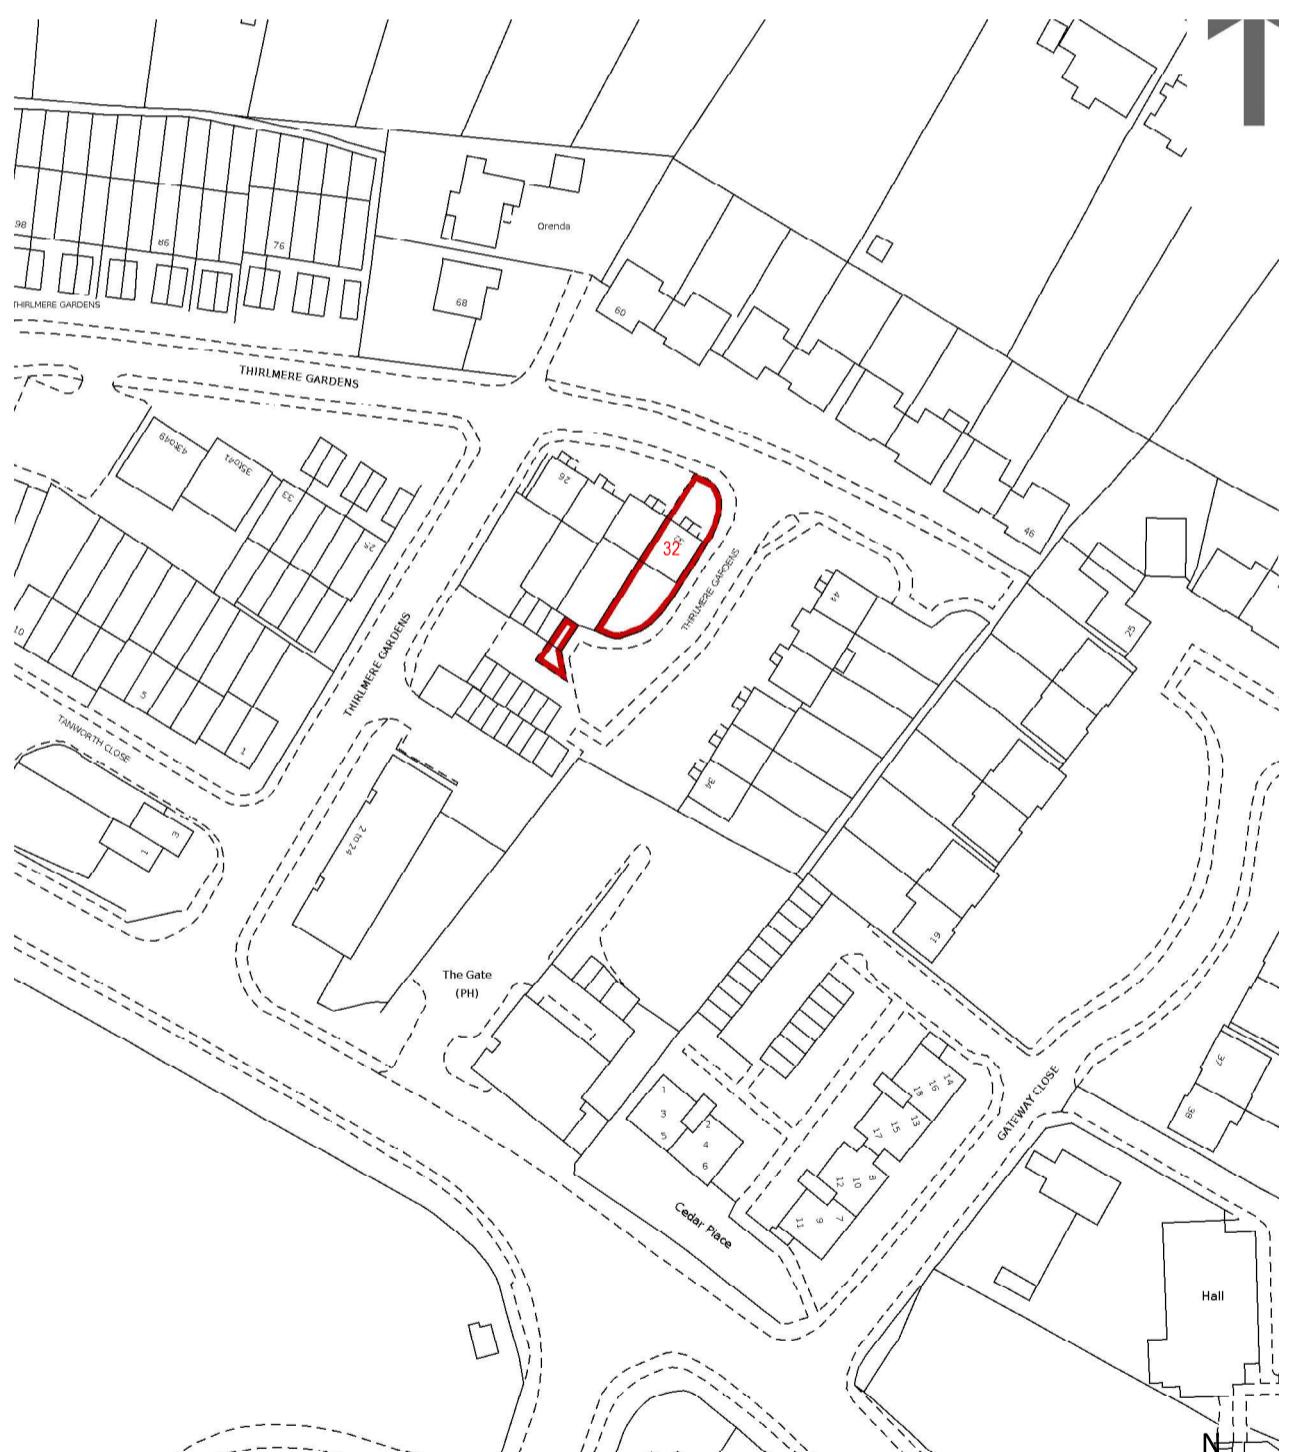

Drawing nos. scale Description

01 1:1250 Title sheet & Location Plan

Existing

02 Aerial views
03 1:100 Site plan
04 1:100 Ground floor plan
05 1:100 First floor plan
06 1:100 Roof plan
07 1:100 Elevations - Front + Rear
08 1:100 Elevations - Side
09 Photos - front, rear & garden views

Proposed

10 1:100 Site plan
11 1:100 Ground floor plan
12 1:100 Roof plan
13 1:100 Elevations - Front + Rear
14 1:100 Elevations - Side
15 Planning statement

Approx. areas

Existing

Site area - 230 sq. meters.
Ground Floor - 57 sq. meters.

Proposed

Ground Floor - 4 sq. meters.

LOCATION PLAN

Site boundary
shown in red

DRAWING TITLES

&

LOCATION PLAN


Purpose - Householder planning application

All dimensions to be checked on site.
All omissions & discrepancies to be reported
to the designer.

PROJECT: 32 Thirlmere Gdns,
Northwood, HA6 2RS DATE: 15/02/2025

© SSK architects owns the copyright of this
drawing which must not be reproduced in
whole or part without the written permission.

DWG NO: TITLE SHEET 01 REVISION:

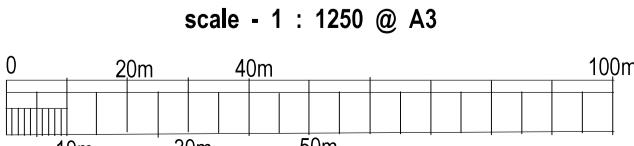

tel : 0796 222 3141

email : sandeep@sskarchitects.co.uk