


THIRLMERE GARDENS

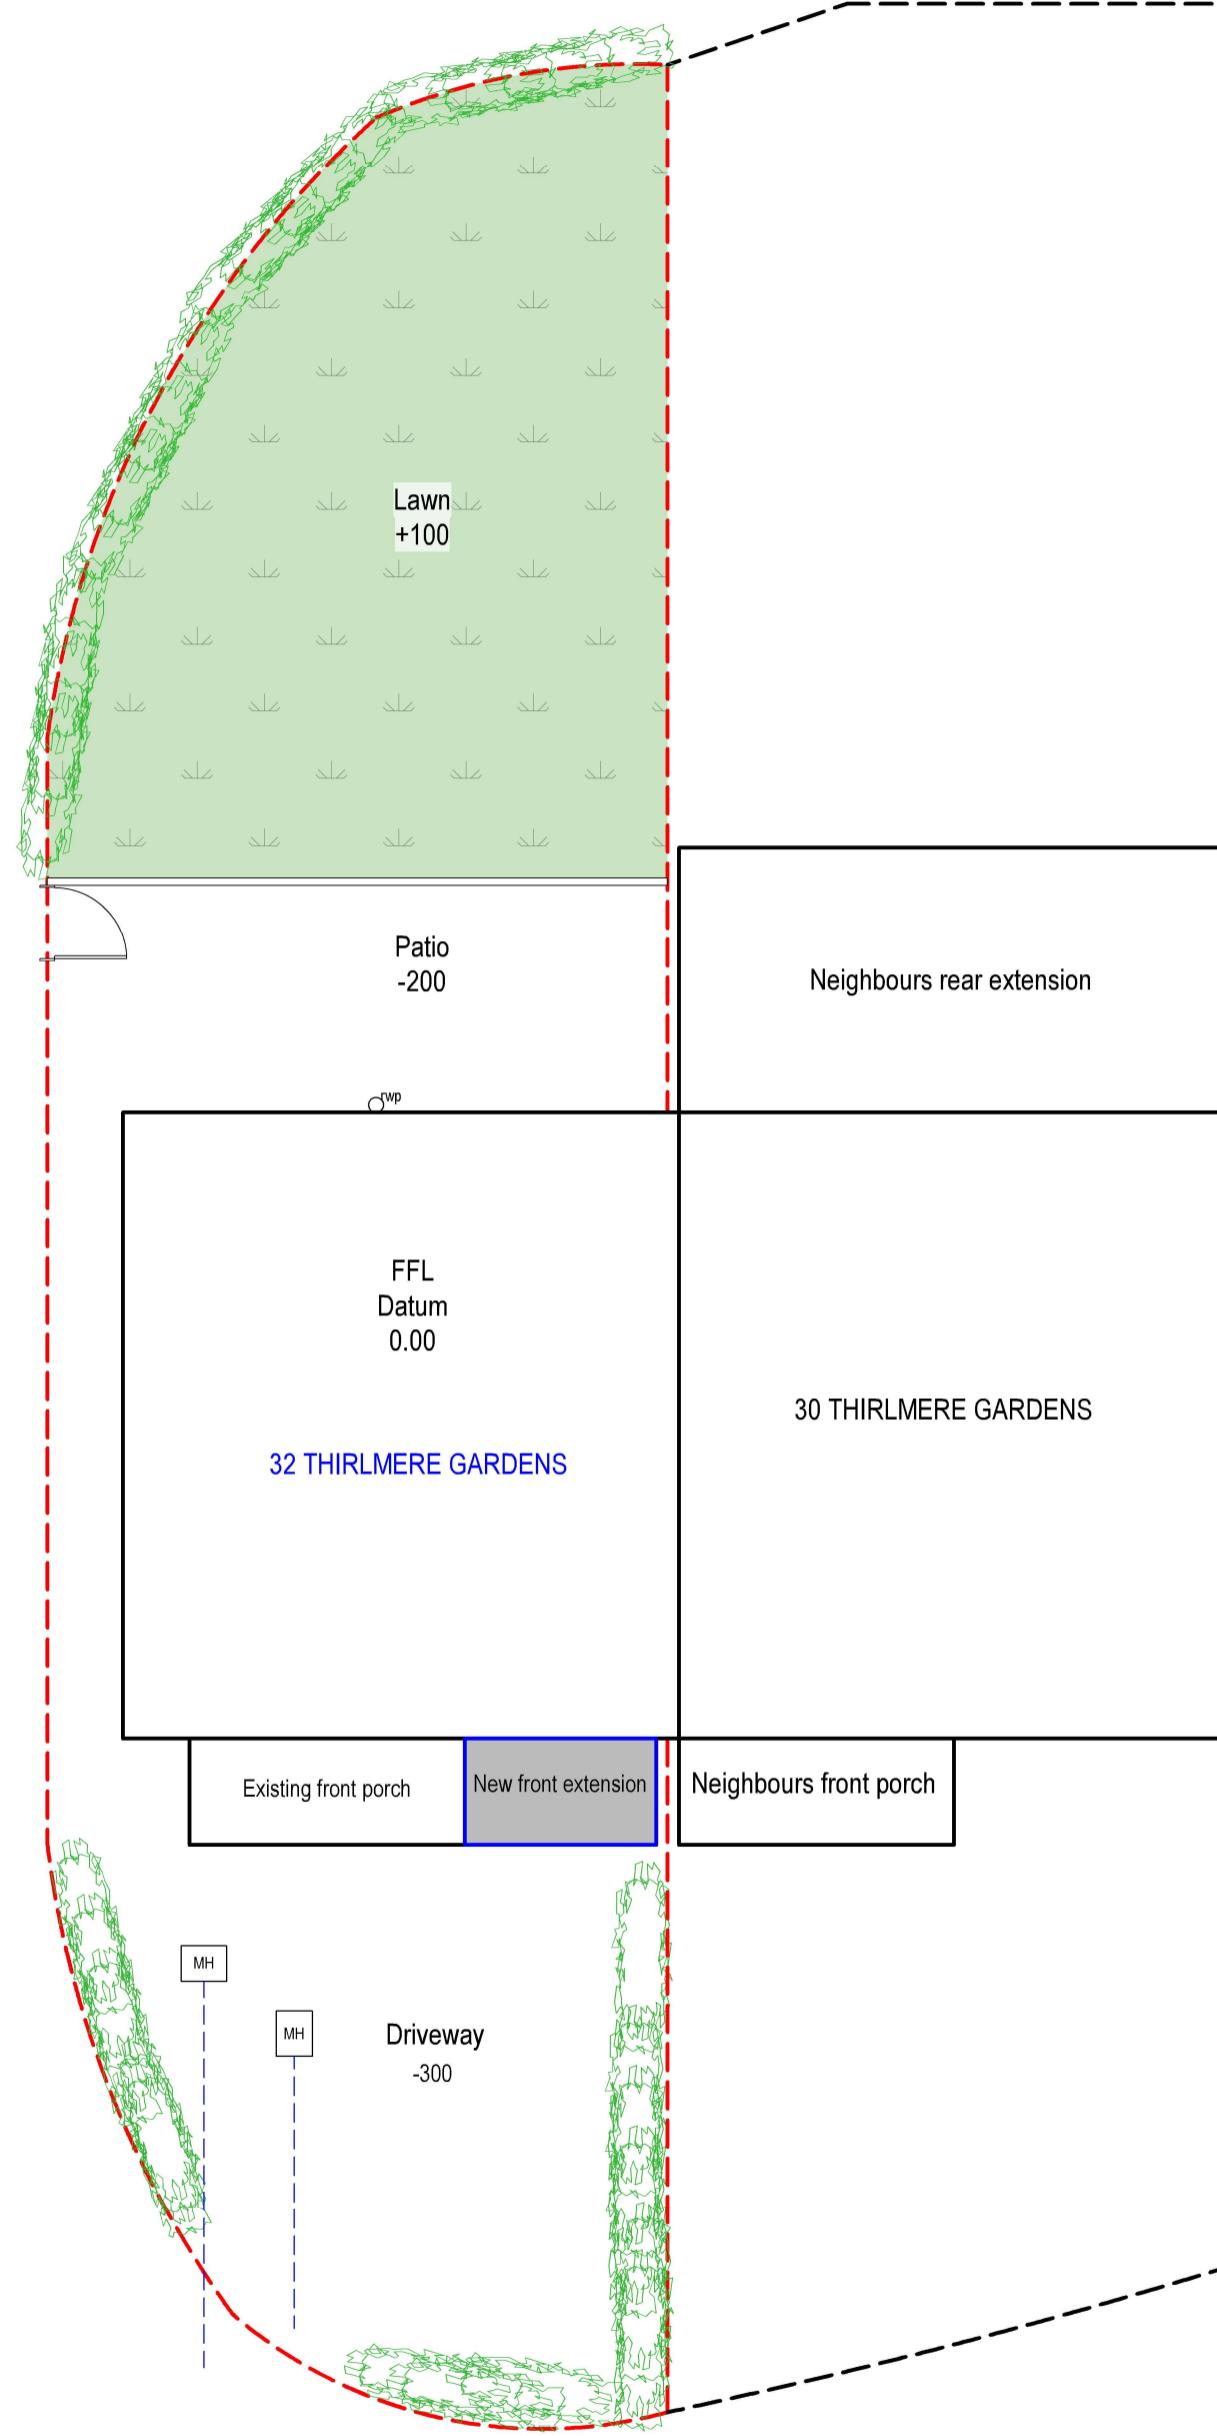

10

PROPSITE PLAN
Scale: 1:100



tel : 0796 222 3141
email : sandeep@sskarchitects.co.uk

scale - 1 : 100 @ A3

0 1m 2m 3m 4m 5m 6m 7m 8m 9m

Purpose - Householder planning application

All dimensions to be checked on site.
All omissions & discrepancies to be reported to the designer.


PROJECT: 32 Thirlmere Gdns,
HA6 2RS

DATE:
30/04/2025

© SSK architects owns the copyright of this drawing which must not be reproduced in whole or part without the written permission.

DWG NO:
PROPSITE

REVISION:
10

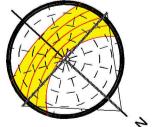

PROPOSED