




SCALE BAR 1:100 0 1 2 3 4 5m

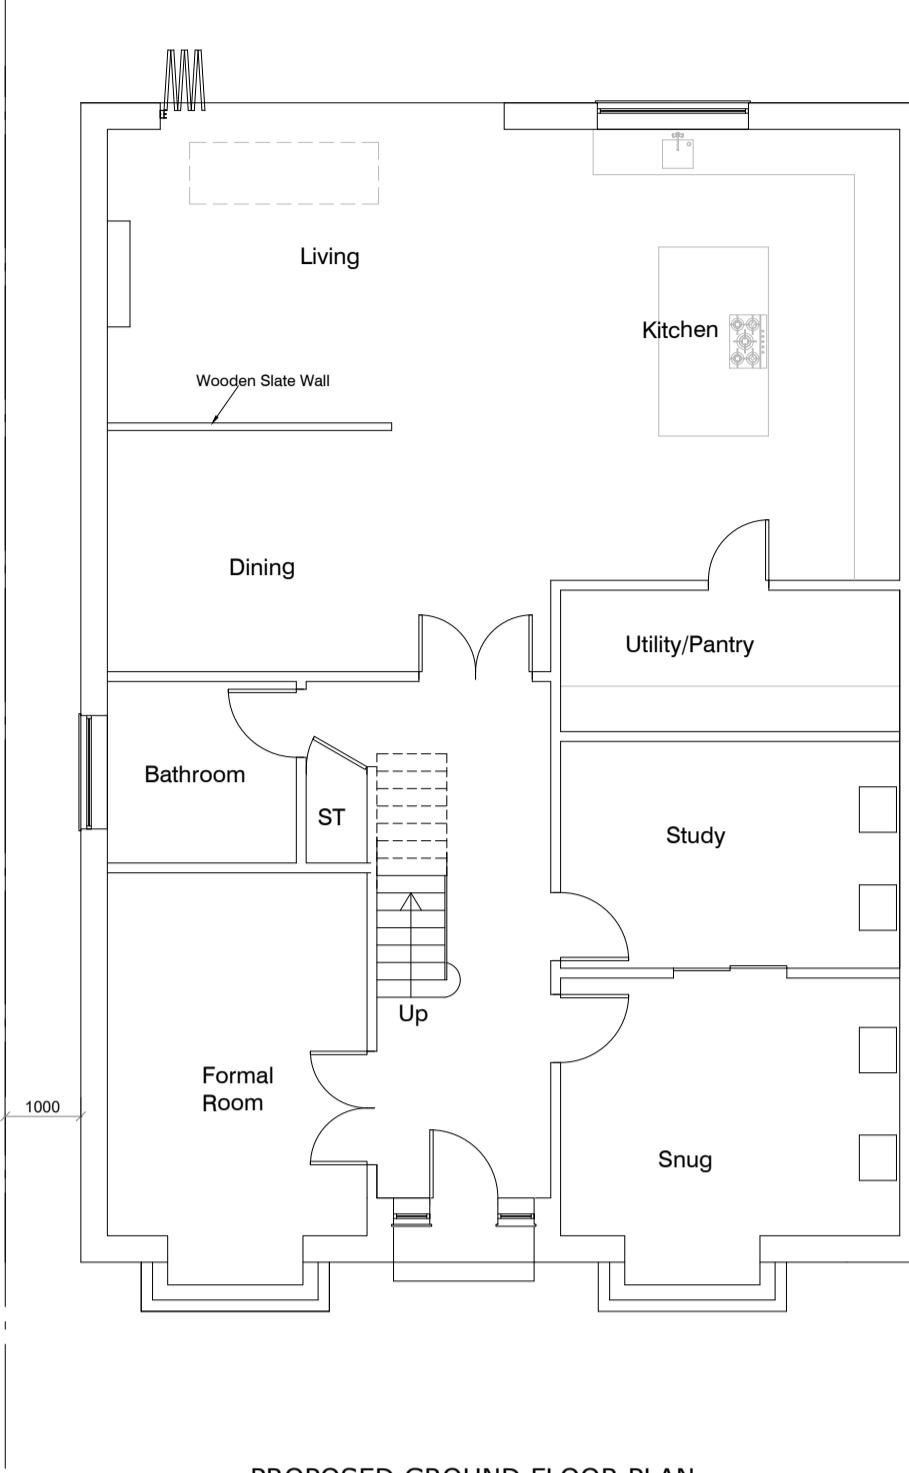


PROPOSED GROUND FLOOR PLAN
1:100

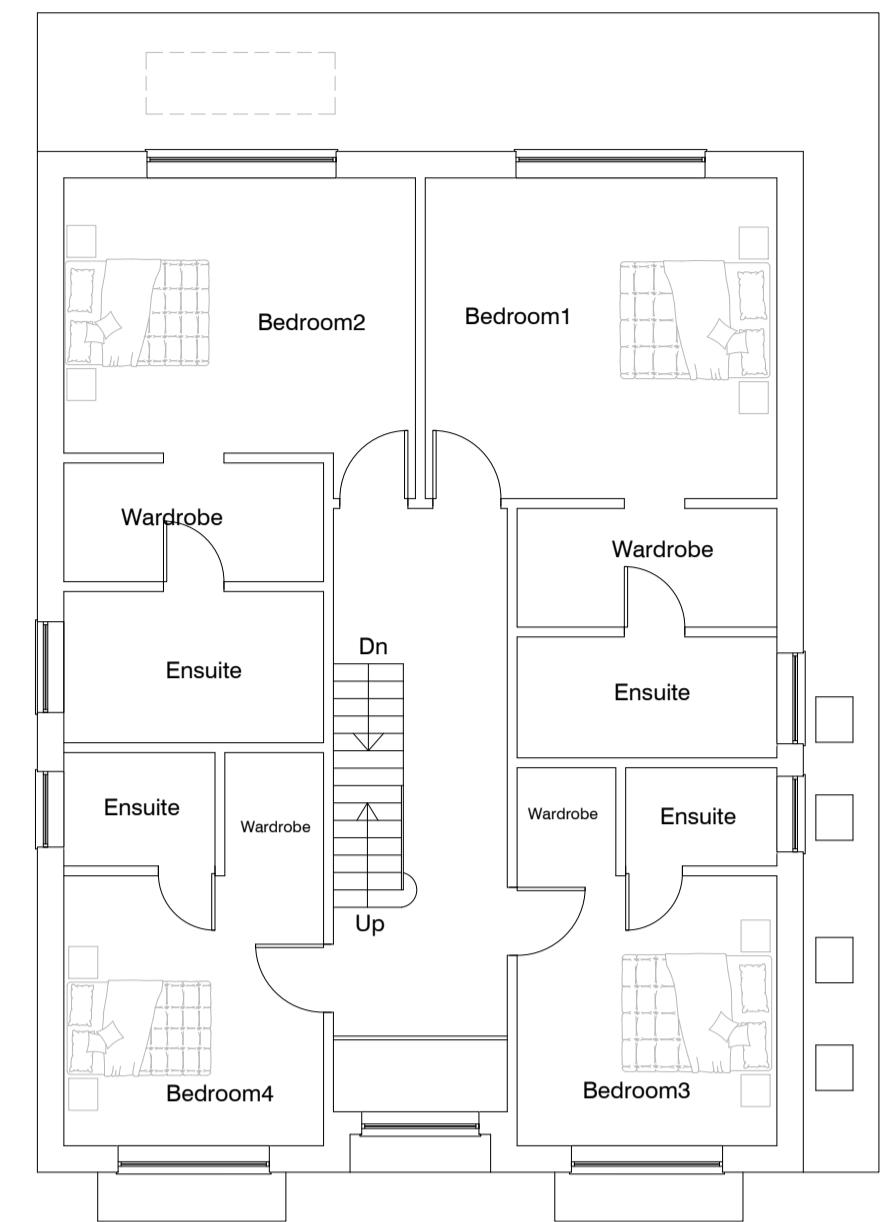

PROPOSED FIRST FLOOR PLAN
1:100

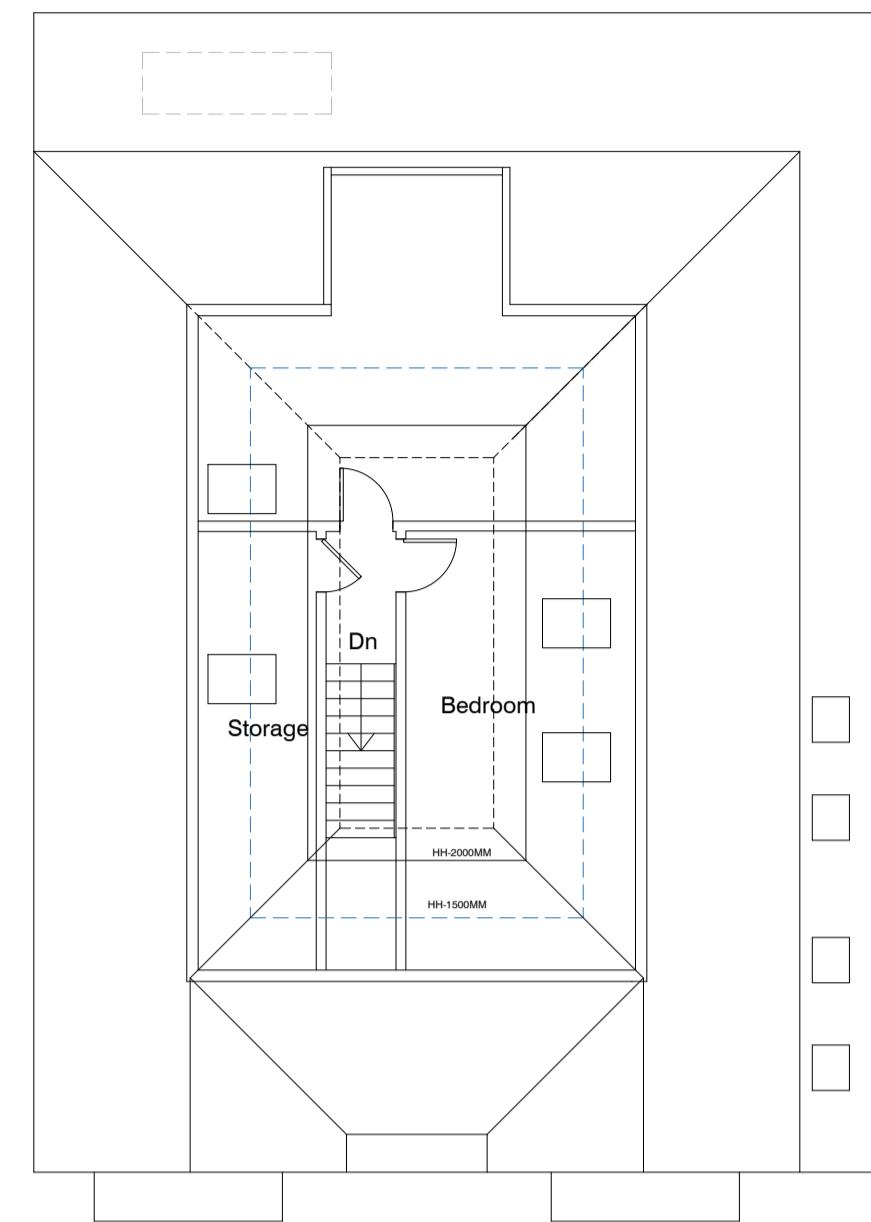

PROPOSED LOFT FLOOR PLAN
1:100

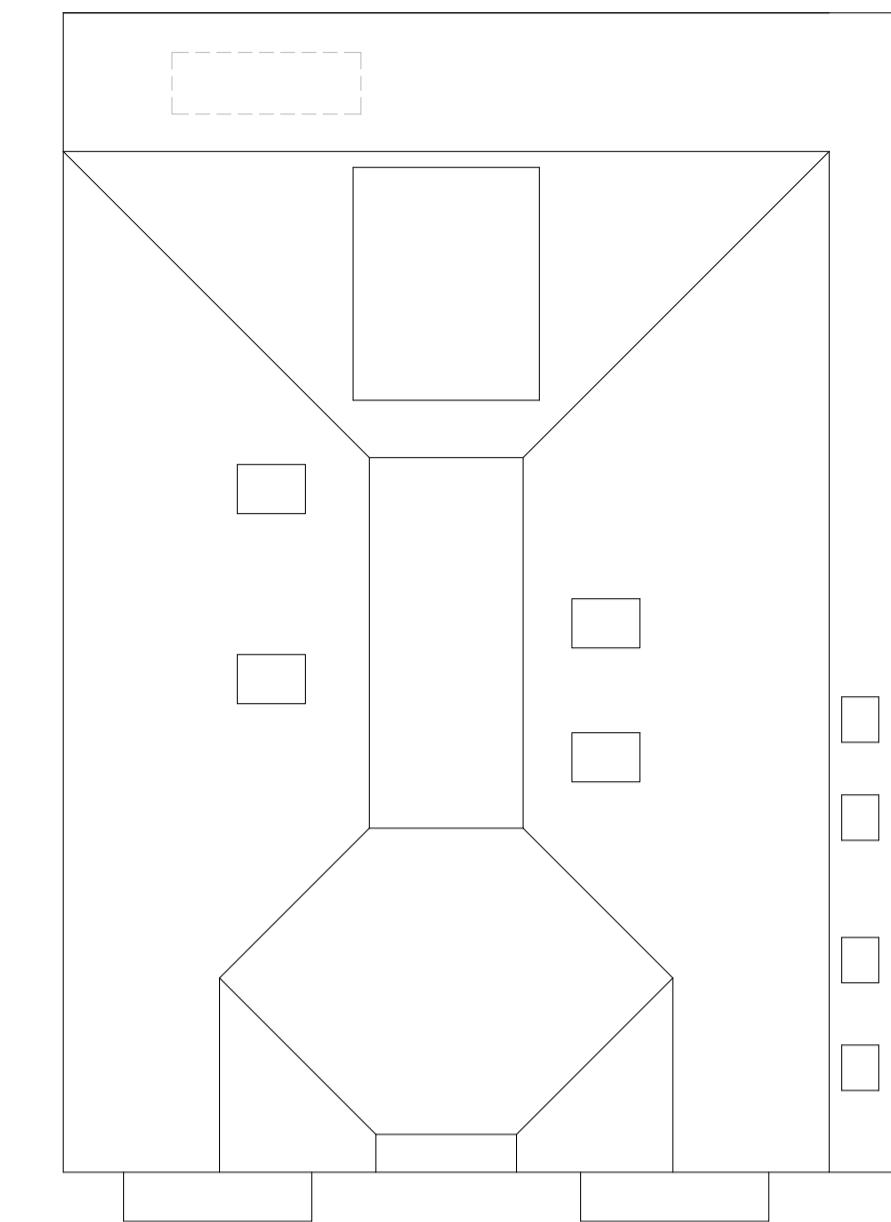

PROPOSED ROOF PLAN
1:100



PROPOSED FRONT ELEVATION
1:100



PROPOSED SIDE ELEVATION
1:100




PROPOSED REAR ELEVATION
1:100



PROPOSED SIDE ELEVATION
1:100



SITE PLAN
1:500

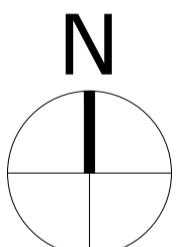

LOCATION PLAN
1:1250

SCALE BAR 1:500 0 5 10 15 20 25m

SCALE BAR 1:1250 0 10 20 30 40 50m

| Consilio | | RTPI Chartered Town Planner | IMPORTANT NOTE: ALL 1. ALL GUTTERS, FOUNDATIONS AND DOWN PIPES TO REMAIN WITHIN THE BOUNDARY LINES OF THE SUBJECT PROPERTY. 2. ALL PLANS ARE SUBJECT TO FULL PLANS APPROVAL BY BUILDING CONTROL, NOT BUILDING NOTICE. DISCLAIMER: THESE ARE THE PLANNING DRAWINGS AND SHOULD NOT BE USED FOR STRUCTURAL CALCULATIONS OR ANY ENGINEERING PURPOSE. | REVISION | DESCRIPTION | DATE | DESCRIPTION: REPLACEMENT DWELLING HOUSE | CLIENT / JOB ADDRESS: MISS NISHA SHARMA 71 THORNHILL ROAD ICKENHAM UXBRIDGE UB10 8SH | DRAWING TITLE PLANNING APPLICATION | | |
|----------------------------|---------------------------------|--------------------------------|---|----------|-------------|------|---|---|------------------------------------|----------|----|
| TEL: | EMAIL: | | | | | | | | 1:100, 1:500 & 1:1250 @ A1 | STATUS | PA |
| 01494932288 02039580151 | info@consiliotownplanning.co.uk | | | | | | | | 24/06/2022 | CHECKED | HM |
| | | | | | | | | | 71-22-01 | DRAWN | SG |
| | | | | | | | | | PA-01 | REVISION | |

THIS DRAWING IS SUBJECT TO COPYRIGHT DO NOT REPRODUCE THIS DRAWING WITHOUT PRIOR PERMISSION FROM CONSILIO