


proposed front elevation scale 1:50 71 thornhill road icknham UB10 8SH 24/07/24 bliss interiors ltd 07960 348661

all dimensions to be verified on site

unauthorised reproduction of information herein is strictly forbidden

proposed front elevation scale 1:50 71 thornhill road icknham UB10 8SH 24/07/24 bliss interiors ltd 07960 348661

FRONT ELEVATION

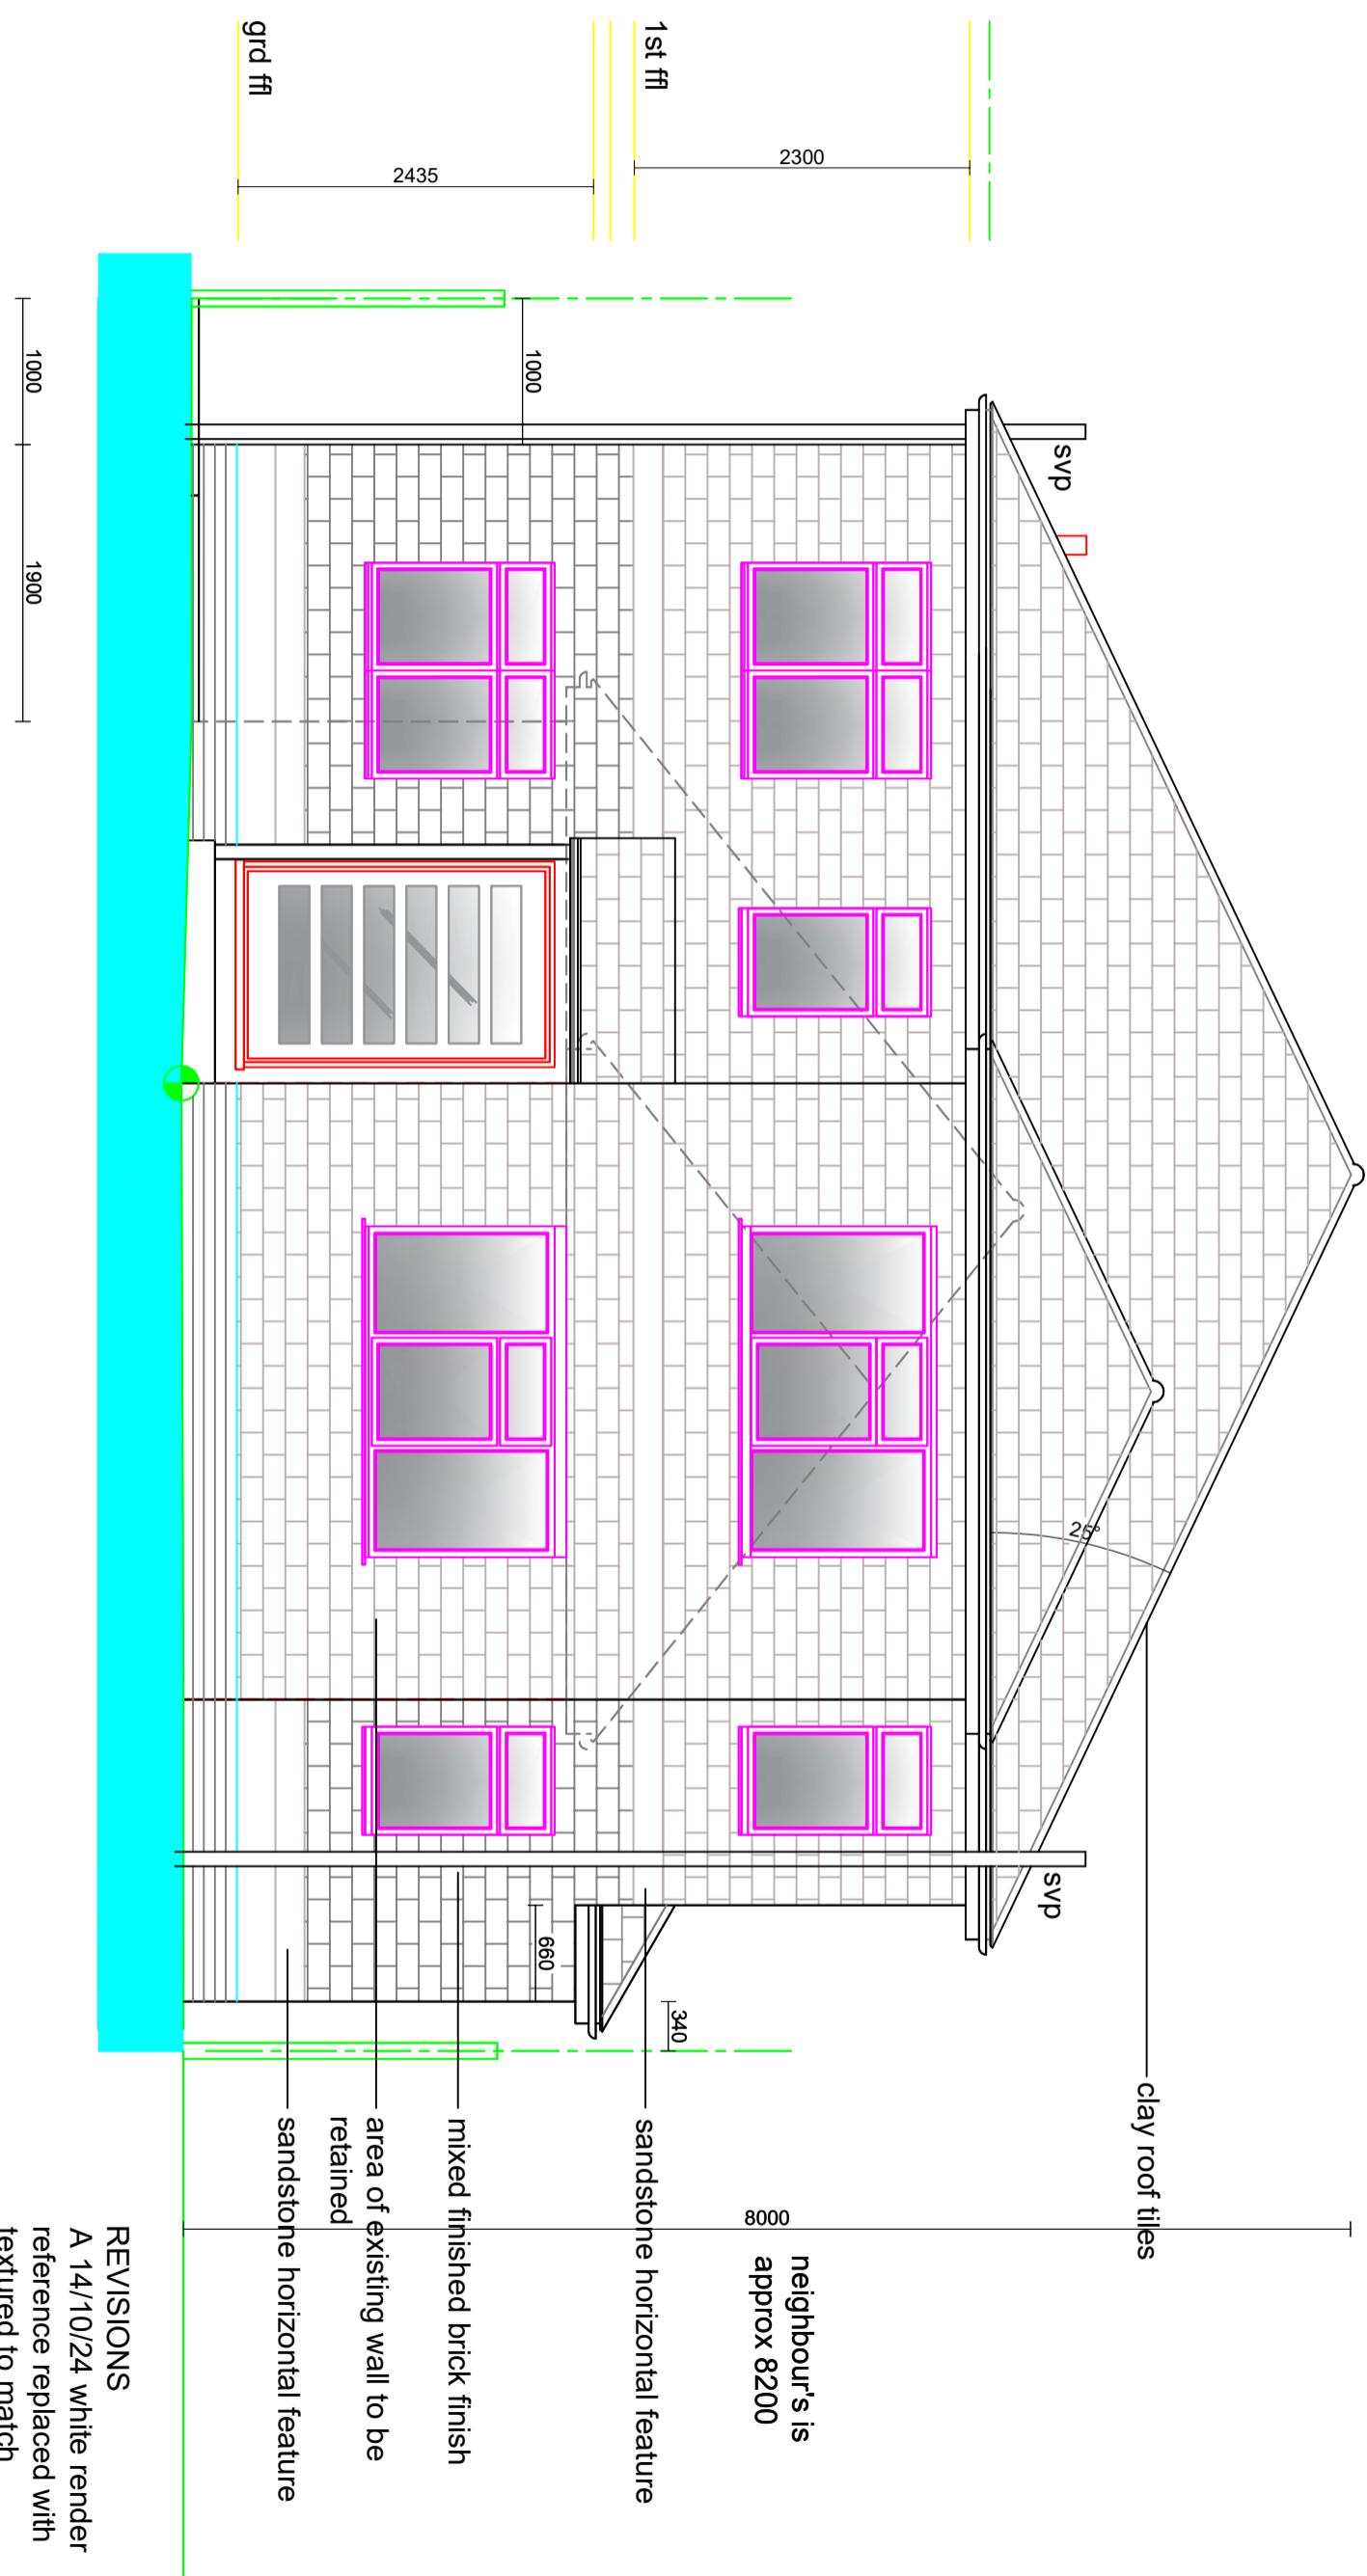

024/406/012B