


EXISTING GROUND FLOOR LAYOUT PLAN - 1:10

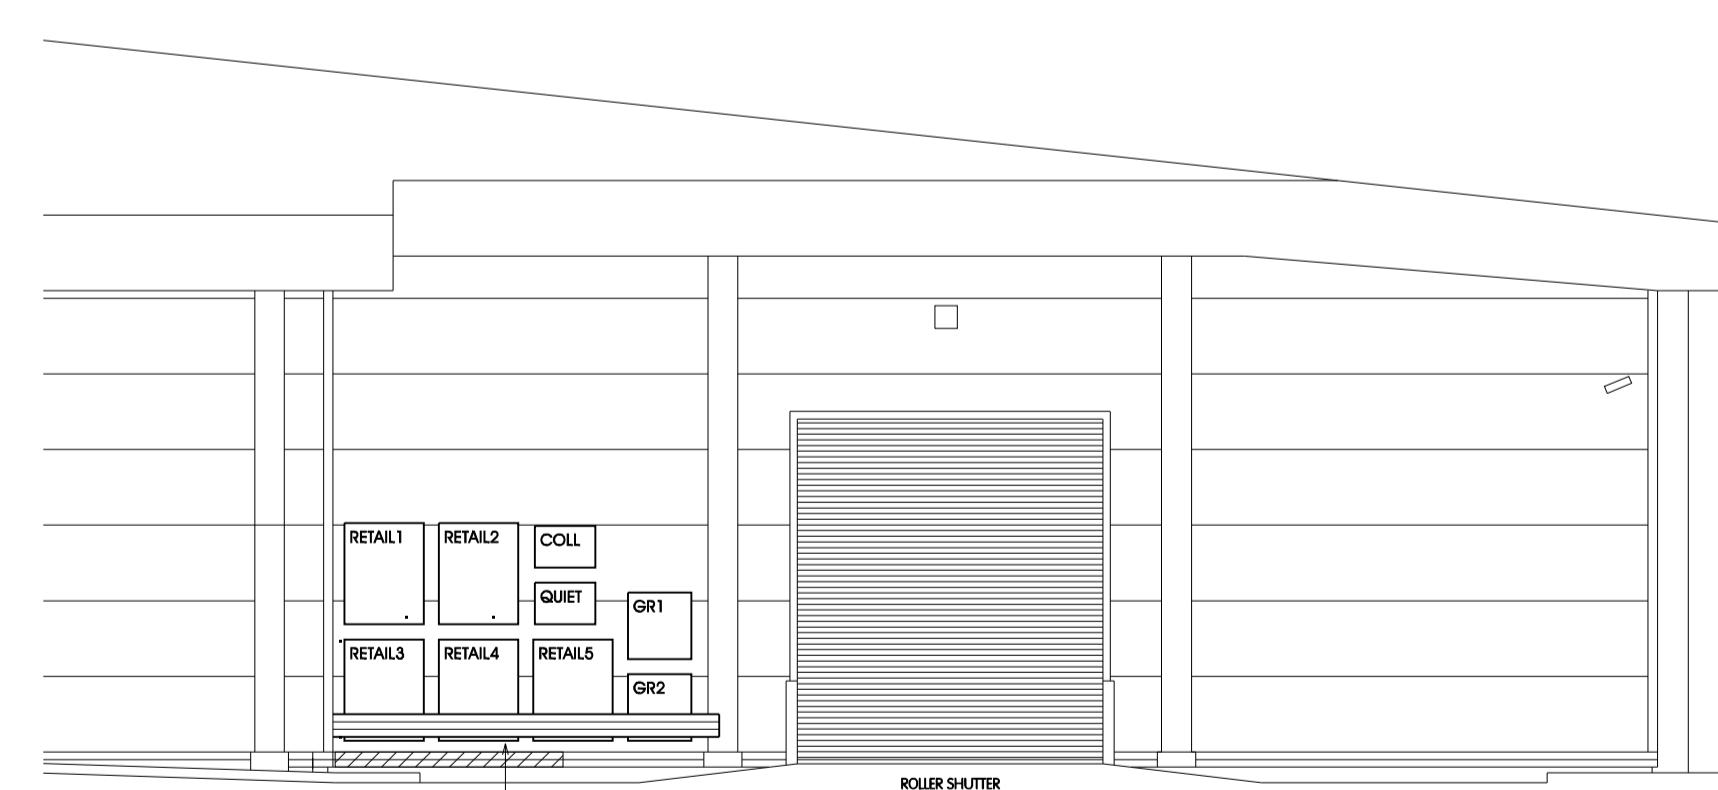

EXISTING REAR ELEVATION - 1:100

external condenser unit
colleague room, quiet
& 2No groomers.
5No for retail space

NWD Architects

NWD Architects Ltd
Old Coach Road, Kelsall, Tarporley, Cheshire, CW6 0QH
01829 751555
enquiries@nwdarchitects.co.uk nwdarchitects.co.uk

CLIENT
Pets at Home Limited
Epsom Avenue,
Stanley Green Trading Estate,

Handforth, Cheshire, SK9 3RN 
PROJECT
UXBRIDGE
Unit 1a, Cowley Retail Park, High Road, Uxbridge,

UB8 2TE

DESCRIPTION

Existing Ground Floor Layout Plan

SCALE A:
1:100
DATE
DRAWN BY

DATE
21 October 2025

DRAWING NO.

100-00000

7089/16

ALL DIMENSIONS TO BE CHECKED ON SITE
WRITTEN DIMENSION TO BE TAKEN IN PREFERENCE TO SCALED. COPYRIGHT © 2015.
Except where otherwise stated all rights, including copyright, in the content of these
drawings and designs belong to NWD Architects Ltd.
You are not permitted to copy, digitise, adapt or change these materials without the

A1 - 1:50 0 1 2 3 4 5

1 2 3 4 5

REV	DATE	DESCRIPTION	BY

SCALE A1
1:100

SCALE A3

DATE
21 October 2025

DRAWN BY
MJS

DRAWING NO. REVISION

7089/16