


PROPOSED GROUND FLOOR LAYOUT PLAN - 1:100

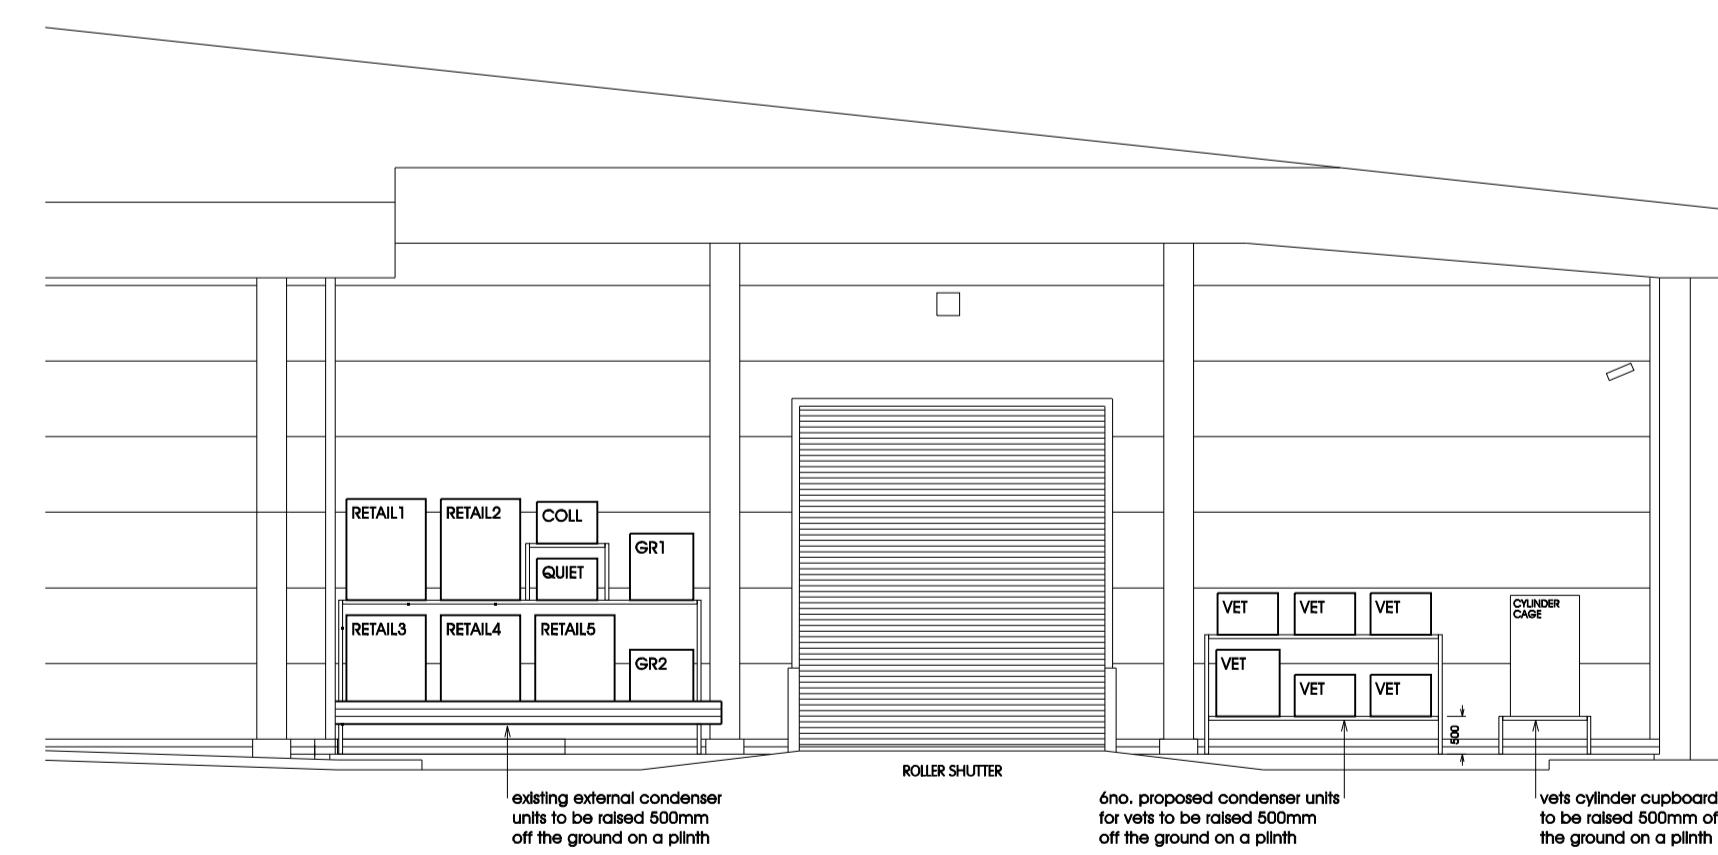

PROPOSED REAR ELEVATION - 1:100

NWD Architects

NWD Architects Ltd
Old Coach Road, Kelsall, Tarporley, Cheshire, CW6 0QJ
01829 751555
enquiries@nwdarchitects.co.uk nwdarchitects.co.uk

CLIENT
Pets at Home Limited
Epsom Avenue,
Stanley Green Trading Estate,
Handforth, Cheshire, SK9 3RN



PROJECT
UXBRIDGE
Unit 1a, Cowley Retail Park, High Road, Uxbridge,
UB8 2TE

DESCRIPTION
Proposed Ground Floor Layout Plan

SCALE A1
1:100SCALE A3
1:100DATE
21 October 2025DRAWN BY
MJSDRAWING NO.
7089/17REVISION
A