


NOTES RELATING TO THIS DRAWING


ALL DIMENSIONS ARE TO BE CHECKED ON SITE PRIOR TO COMMENCEMENT OF ANY WORKS, AND ANY DISCREPANCIES REPORTED IMMEDIATELY TO THE ENGINEER.

THIS DRAWING IS TO BE READ IN CONJUNCTION WITH ALL OTHER DESIGN TEAM DETAILS AND SPECIFICATIONS.


DO NOT USE THIS DRAWING TO BUILD FROM WITHOUT IT BEING NOTED AS ISSUED FOR "CONSTRUCTION" IN THE TITLE PANEL BELOW.

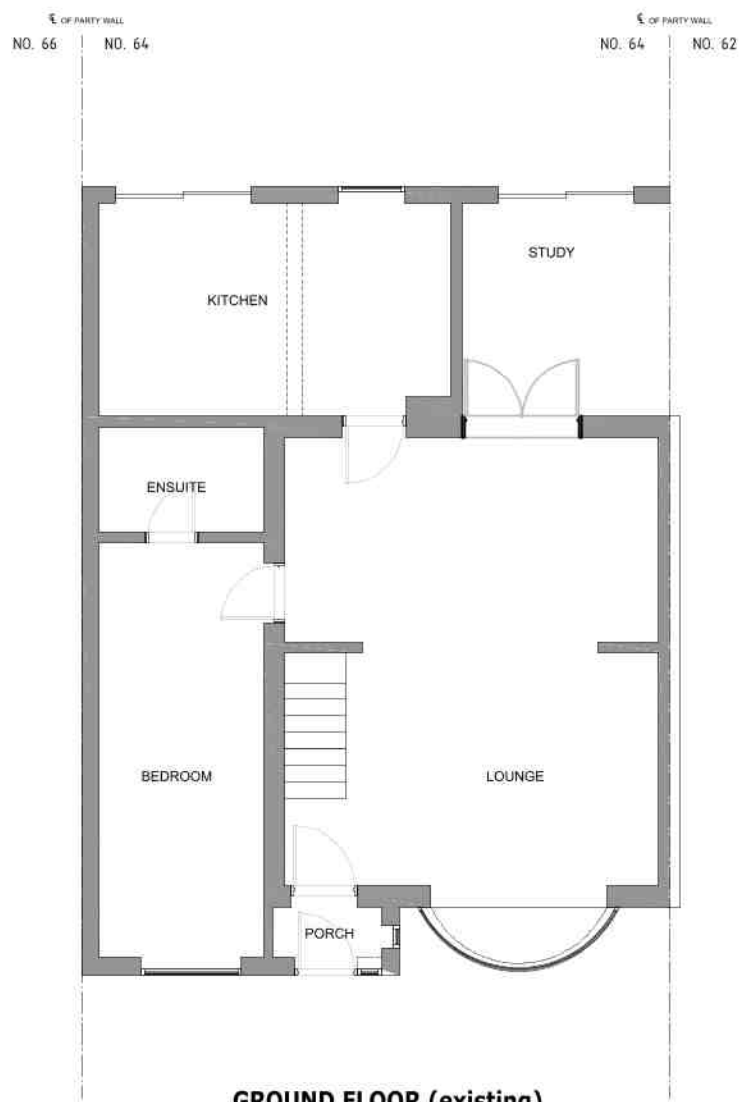


GROUND FLOOR (existing)  
Scale 1:100

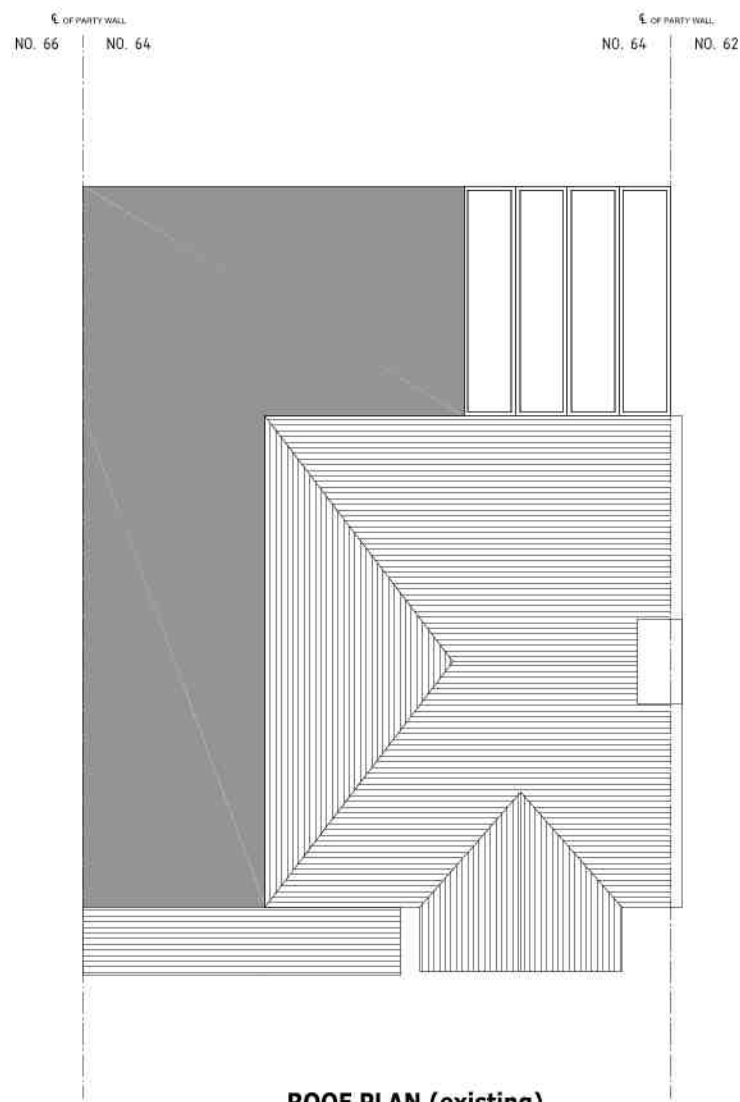

ROOF PLAN (existing)  
Scale 1:100

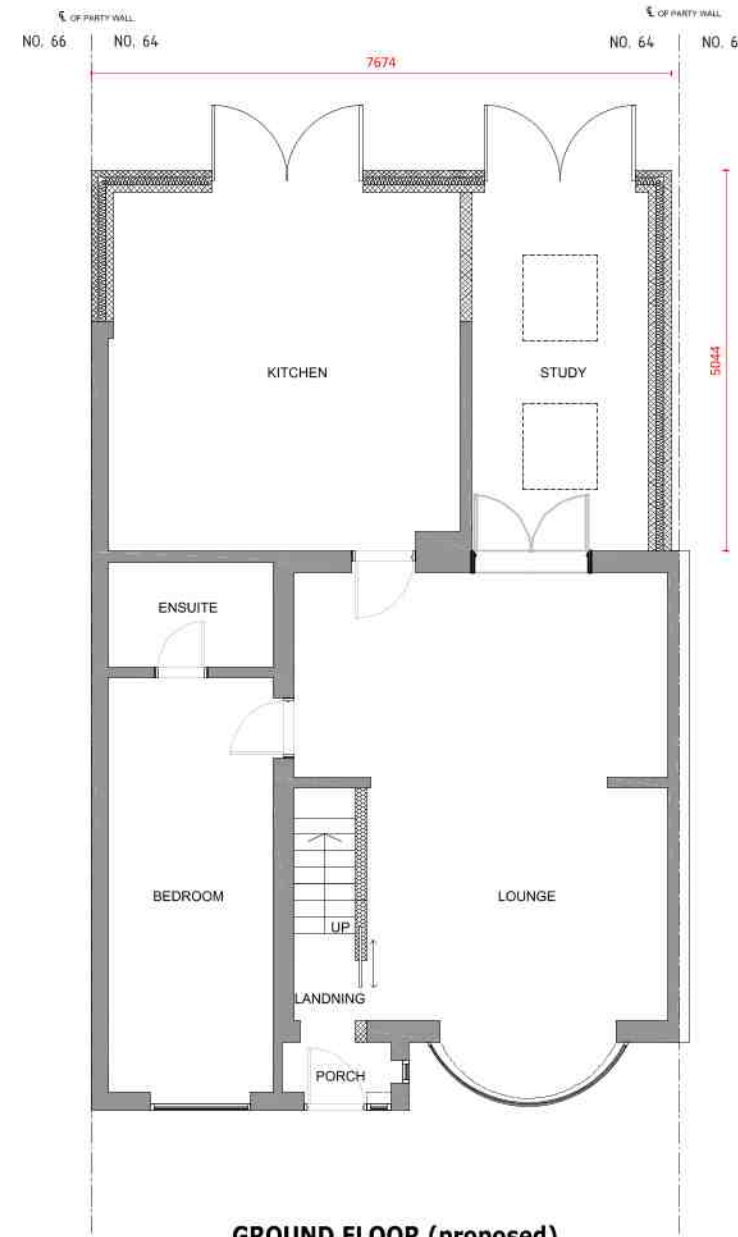

GROUND FLOOR (proposed)  
Scale 1:100

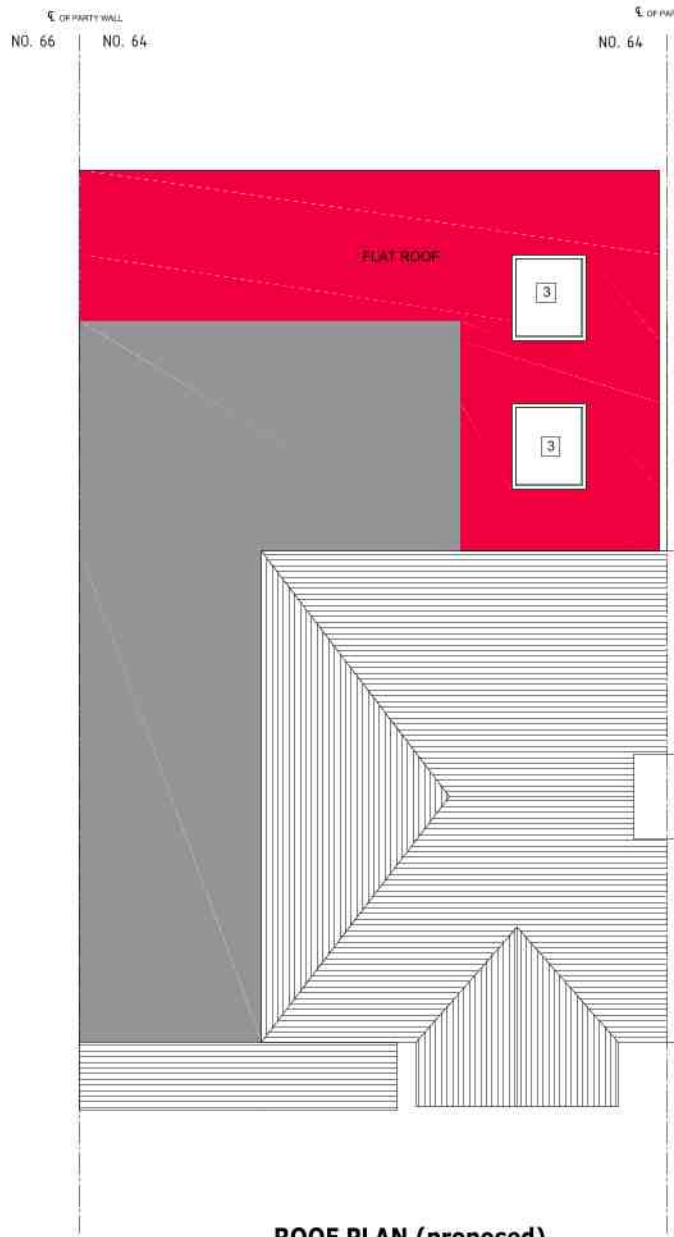

ROOF PLAN (proposed)  
Scale 1:100



FRONT ELEVATION (existing)  
Scale 1:100




REAR ELEVATION (existing)  
Scale 1:100




FRONT ELEVATION (proposed)  
Scale 1:100




REAR ELEVATION (proposed)  
Scale 1:100

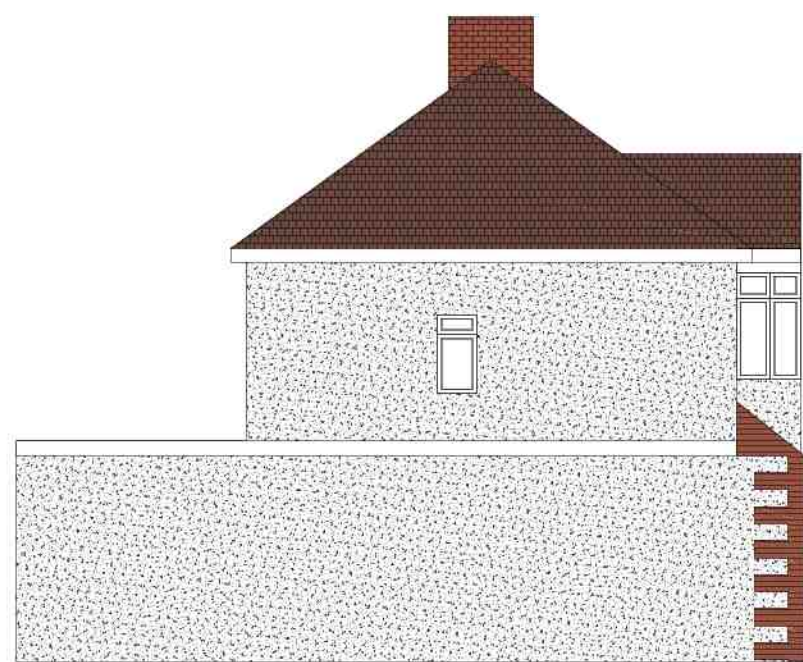


SIDE ELEVATION 1 (existing)  
Scale 1:100

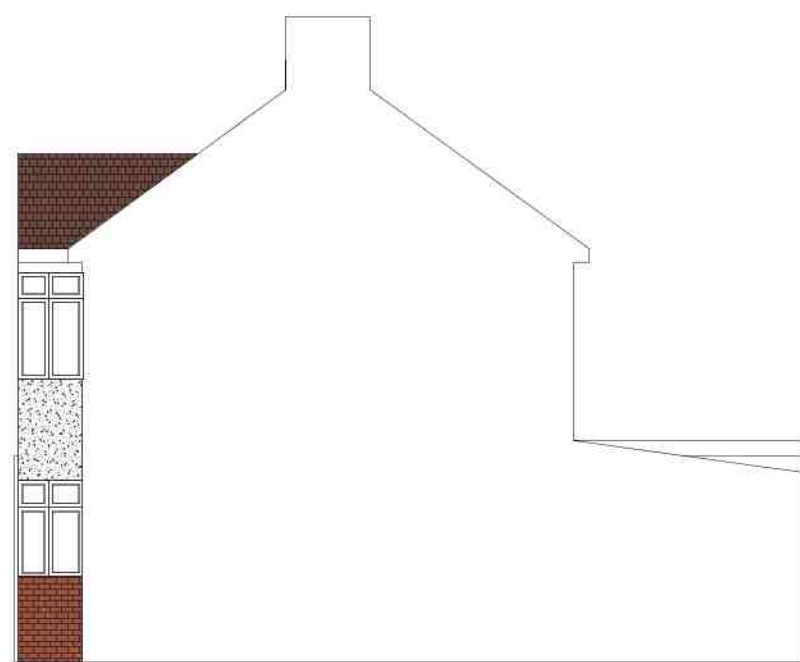

SIDE ELEVATION 2 (existing)  
Scale 1:100

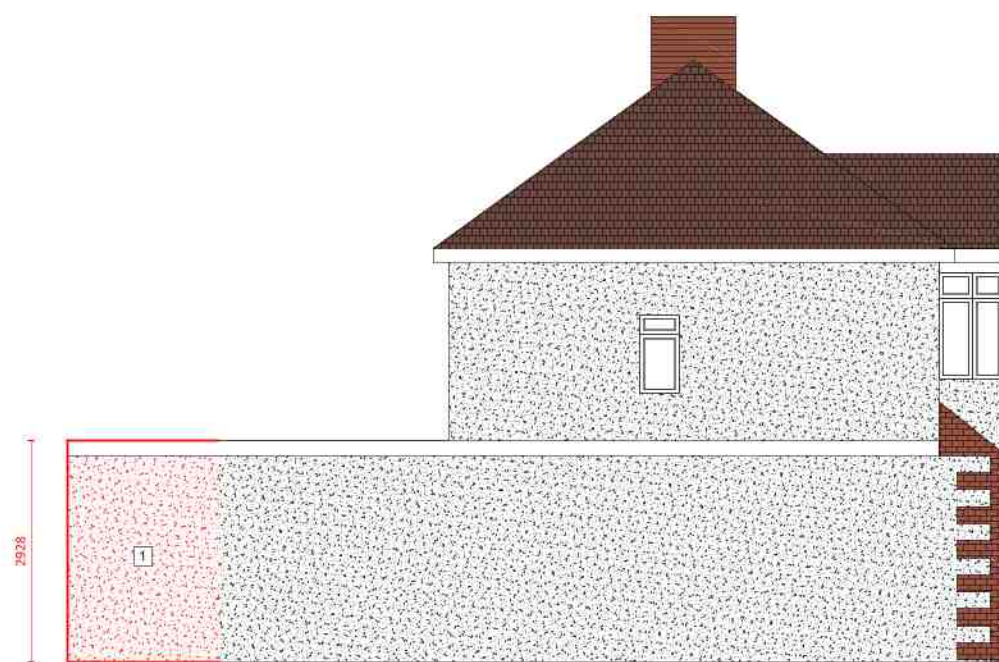

SIDE ELEVATION 1 (proposed)  
Scale 1:100

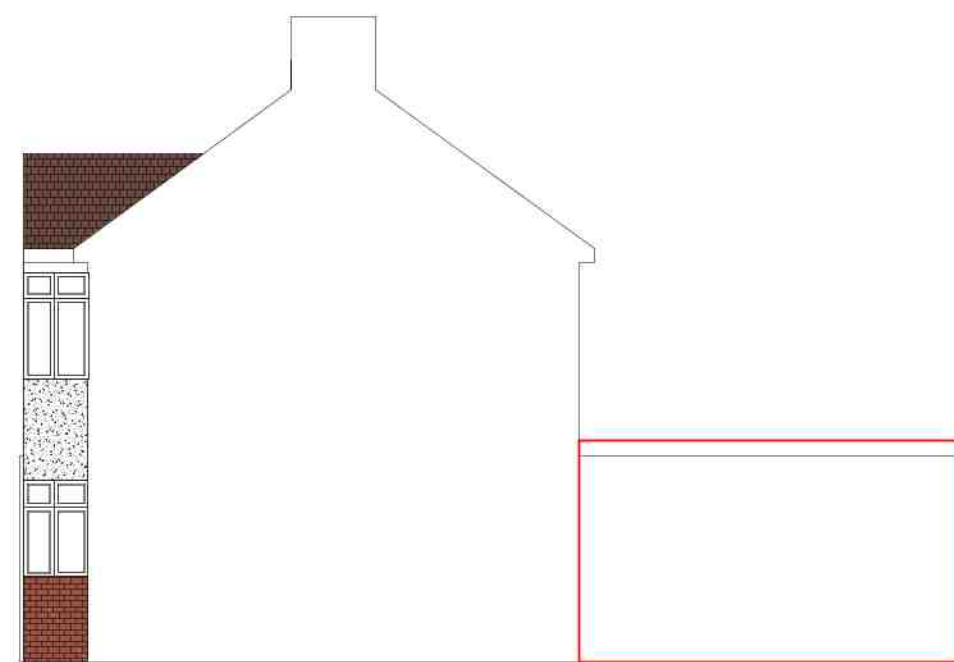


SIDE ELEVATION 2 (proposed)  
Scale 1:100

- 1 RENDERED FINISH
- 2 FRENCH DOORS
- 3 VELUX ROOFLIGHTS

LEGEND:

- RETAINED STRUCTURE
- NEW CAVITY WALL
- NEW STUD WALL

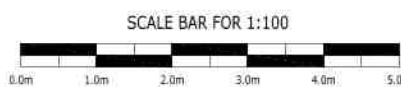

71-75 Shelton Street, Covent Garden, London, WC2H 9JQ  
Tel: +44 (020) 34894766  
Email: info@designpsps.co.uk  
www.designpsps.co.uk

P2	ISSUE FOR PLANNING	SS	SS	NOV 20
P1	ISSUE FOR PLANNING	SS	SS	OCT 20
Rev.	Description	By	Chkd.	Date

Drawing: SINGLE STOREY REAR EXTENSION

Client: MANJIT DHANDA

Project: 64 HATHERLEIGH ROAD, RUISLIP, HA4 6AU

Title: EXISTING AND PROPOSED PLANS AND ELEVATIONS

Drawn:	SS	Chkd:	SS
Scale:	Noted @ A1	Date:	NOV 20
Drawing Status:	PLANNING ISSUE	Rev.	P2

Job No:	PSD/2020/126	Drawing No.	A01
---------	--------------	-------------	-----