





(c) Crown Copyright and Database Rights 2024 OS 100060020

location plan

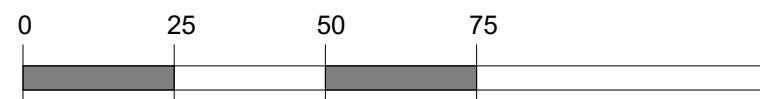


scale 1:1250 at A3

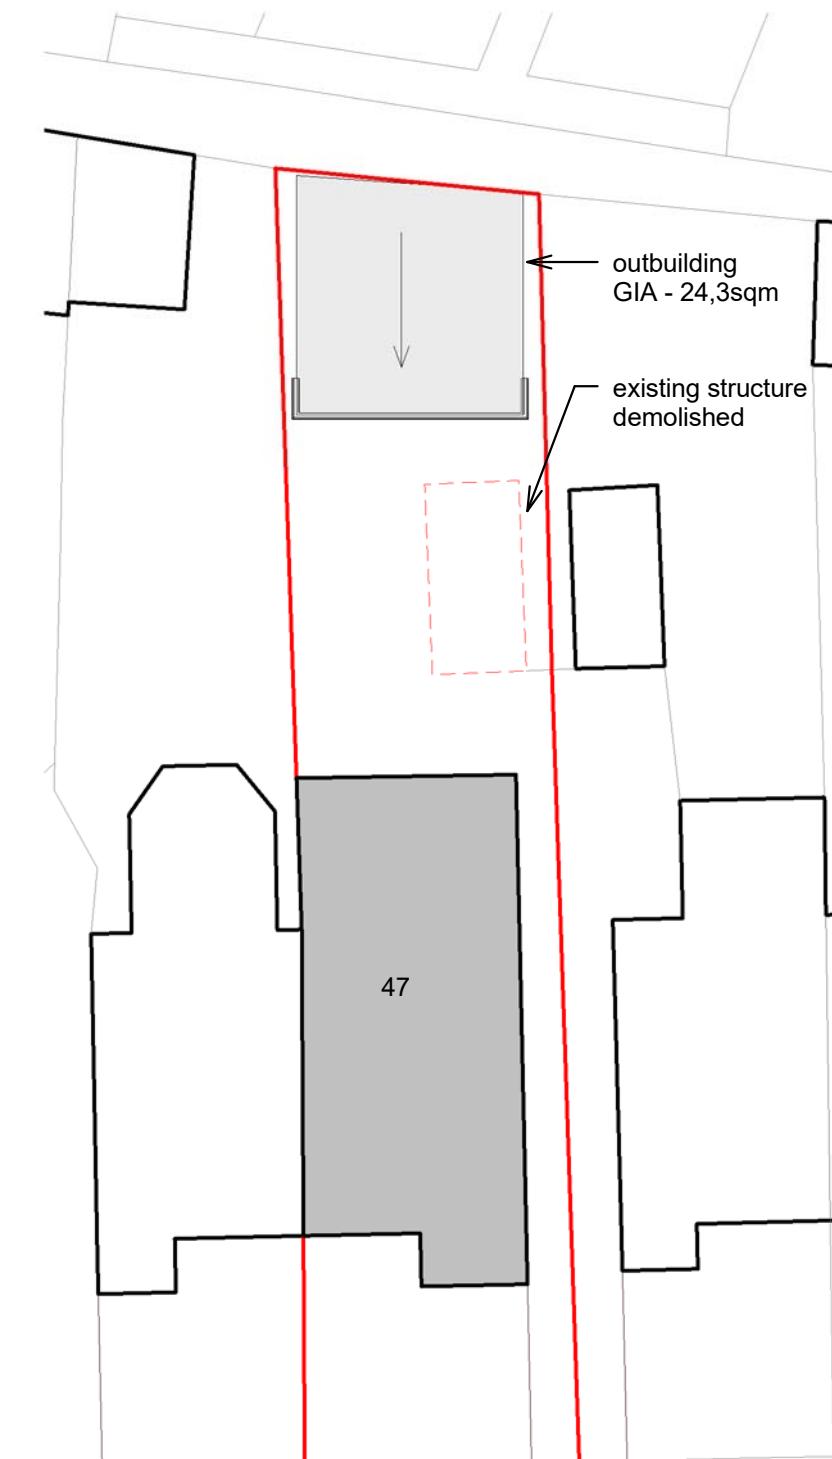


DALEHAM DRIVE

site plan

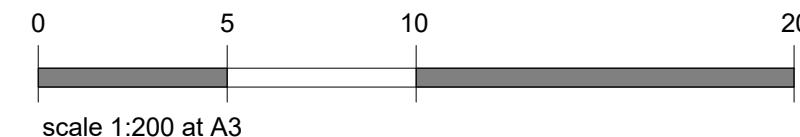

scale 1:200 at A3

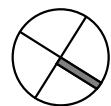

ALL DIMENSIONS MAY VARY ON SITE AND TO BE CHECKED BEFORE COMMENCING WORKS PROPOSED IN THESE DRAWINGS.
ALL WORKS DEVELOPED / CLIENT COMPLIANCE WITH RELEVANT HEALTH AND SAFETY (CDM) REGULATIONS AND REQUIREMENTS OF THE PARTY WALL AGREEMENTS OF THE PARTY WALL ETC 1996 CDM SERVICE ARE NOT PROVIDED OR OFFERED BY THE AUTHOR OF THESE DRAWINGS

NOTES

- ALL DIMENSIONS ARE IN MILLIMETRES.
- THIS DRAWING IS TO BE READ IN CONJUNCTION WITH ALL STRUCTURAL ENGINEERS DRAWINGS, SPECIFICATIONS AND SCHEDULES, AND ANY OTHER CONSULTANT'S DOCUMENTATION AND REPORTS.
- ANY DISCRENCES OR INCONSISTENCIES IN THE DRAWINGS SHOULD BE ADDRESSED DIRECT TO THE ARCHITECT FOR CLARIFICATION AND CONFIRMATION OF INSTRUCTION.
- DO NOT SCALE FROM THIS DRAWING (DRAWINGS MAY BE SCALLED FOR LOCAL AUTHORITY AND PLANNING PURPOSES ONLY - ALL DIMENSIONS TO BE CHECKED ON SITE).

Rev Description Date

Barralis Ltd

nicolas.maari@gmail.com 07981958752

client: Mr Abdul Malik

project: 47 Daleham Drive, Uxbridge, UB8 3HP

drawing: site location & site plan







date: 10/10/24
scale: As indicated

planning

project number	drawing number	revision
005/24	PL01	

NOTES

- ALL DIMENSIONS ARE IN MILLIMETRES.
- THIS DRAWING IS TO BE READ IN CONJUNCTION WITH ALL STRUCTURAL ENGINEERS DRAWINGS, SPECIFICATIONS AND SCHEDULES, AND ANY OTHER CONSULTANT'S DOCUMENTATION AND REPORTS.
- ANY DISCREPANCIES OR INCONSISTENCIES IN THE DRAWINGS SHOULD BE REFERRED DIRECT TO THE ARCHITECT FOR CLARIFICATION AND CONFIRMATION OF INSTRUCTION.
- DO NOT SCALE FROM THIS DRAWING (DRAWINGS MAY BE SCALED FOR LOCAL AUTHORITY AND PLANNING PURPOSES ONLY - ALL DIMENSIONS TO BE CHECKED ON SITE).

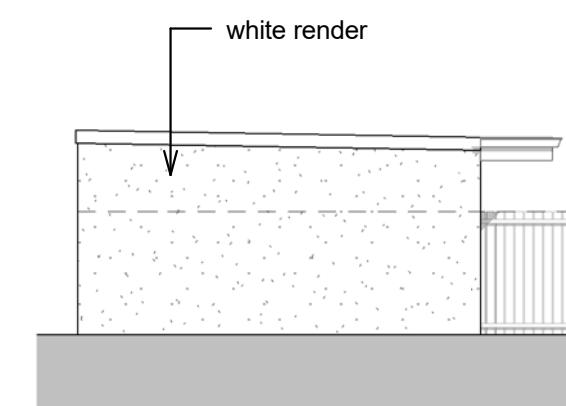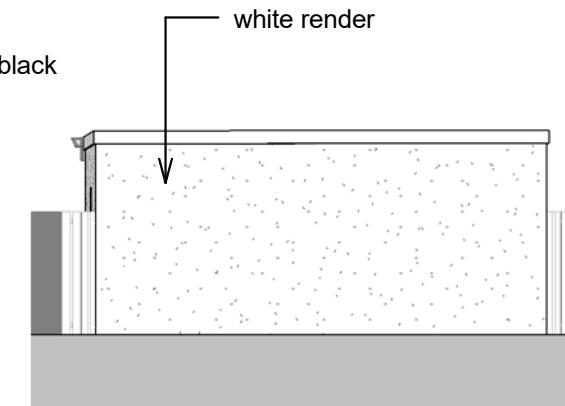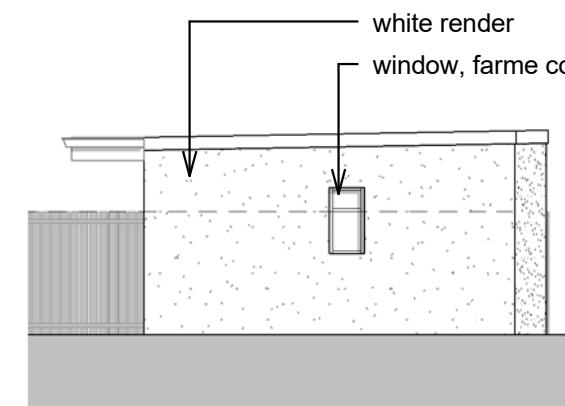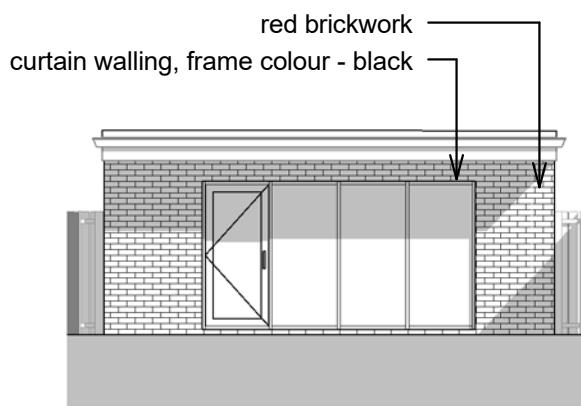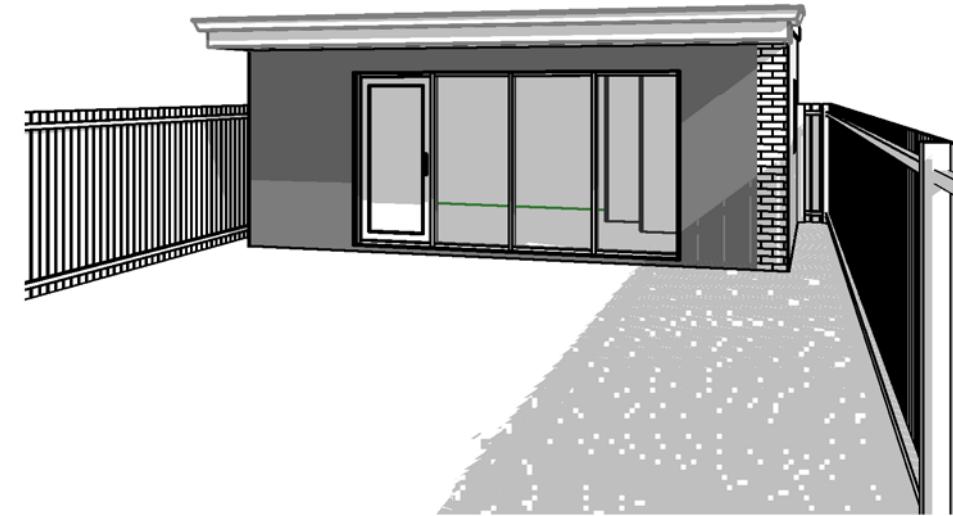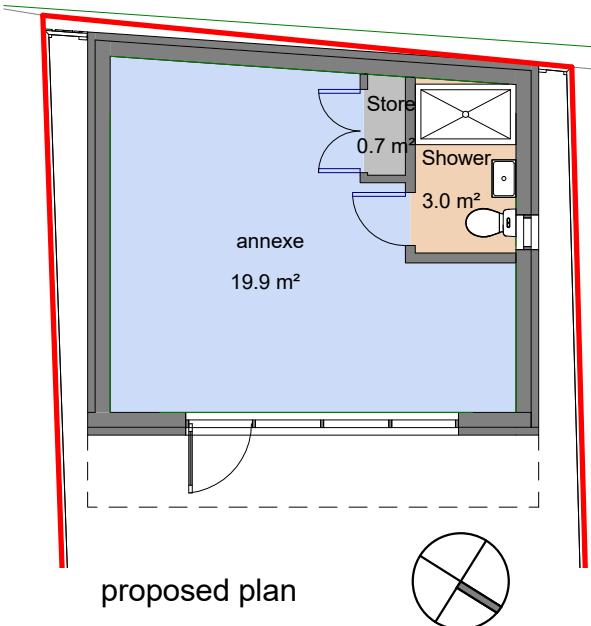

Rev Description Date
0 0 0

Barris Ltd
nicolas.maari@gmail.com 07981958752


client: Mr Abdul Malik

project: 47 Daleham Drive, Uxbridge, UB8 3HP

drawing: proposed drawings - outbuilding

date: 10/10/24
scale: 1 : 100

pre-application

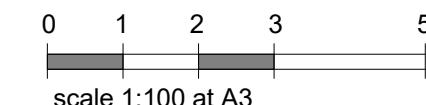

project number	drawing number	revision
005/24	PL02	