




NOTES
Drawings for sketch purposes only and not for construction.

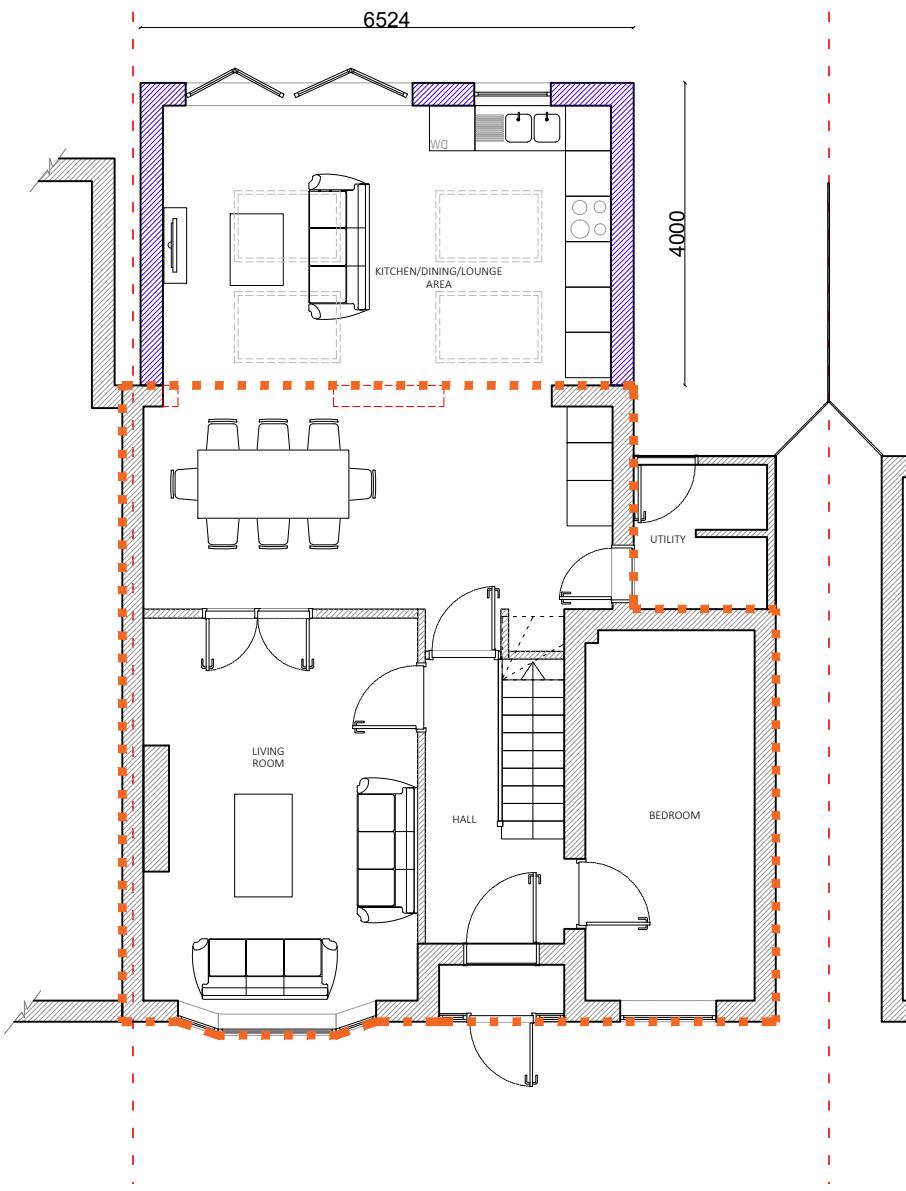

PROPOSED GROUND FLOOR

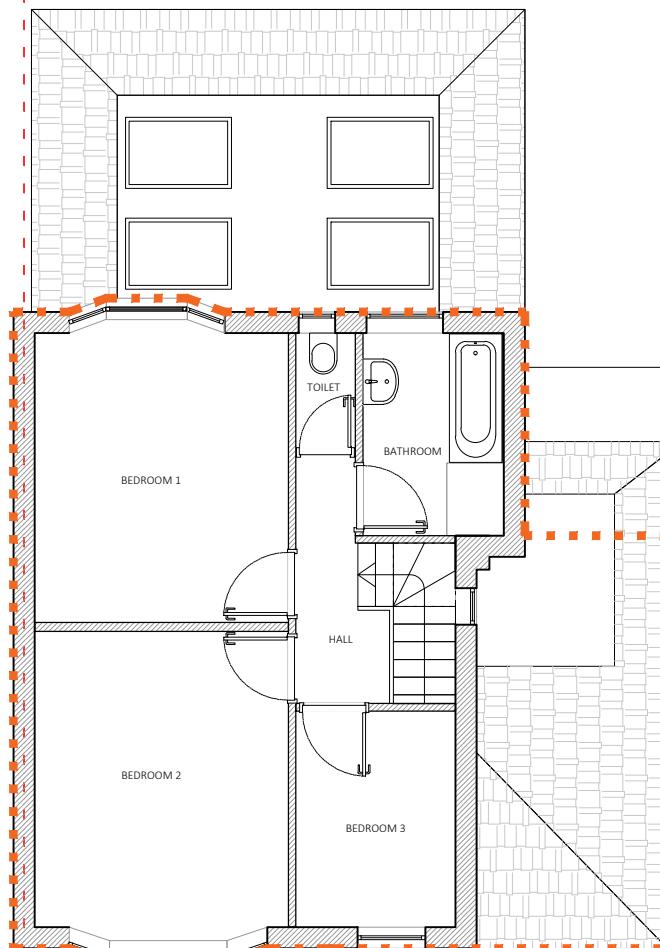

PROPOSED FIRST FLOOR

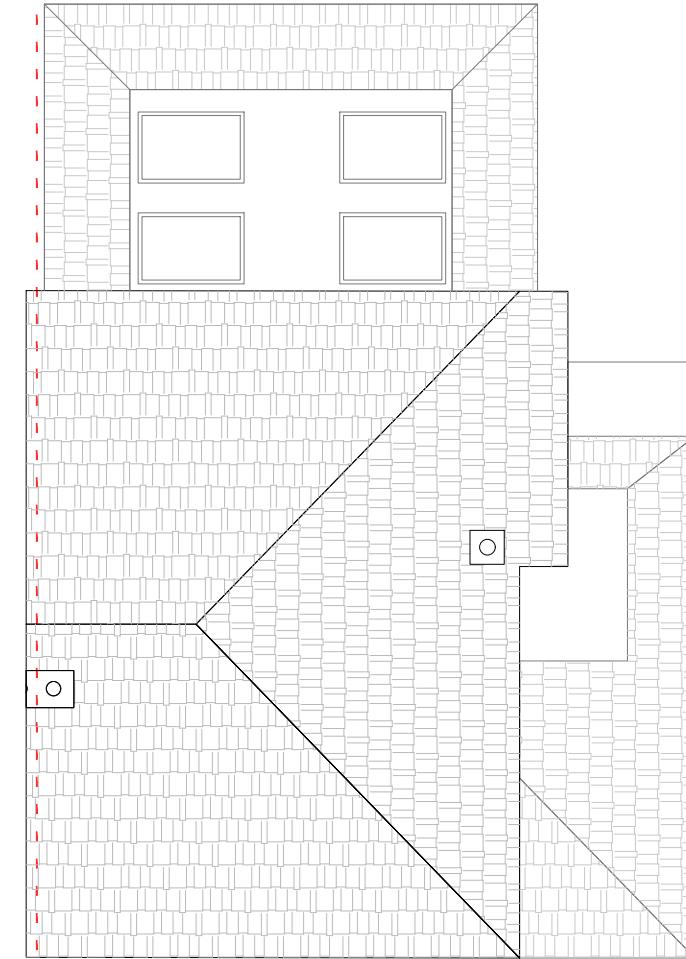

PROPOSED ROOF PLAN



This drawing is copyright
USL Architects.



Ground floor
7 Progress Business Centre
Whittle Parkway
Bunham SL1 6DQ
England
usl@uslarchitects.co.uk

Job No.
2021/ RHP
Date
04/05/2022

Job
RAISINS HILL
41 Raisins Hill,
Pinner
HA5 2BU

Drawing
PROPOSED FLOOR PLANS

Drawing No.
RHP/PL/100

Dm Chk
CK BK



0m
1m
2m
3m
4m
5m
6m
7m
8m
9m
10m

PAPER SIZE: A3

SCALE 1:100