



PROPOSED GROUND FLOOR

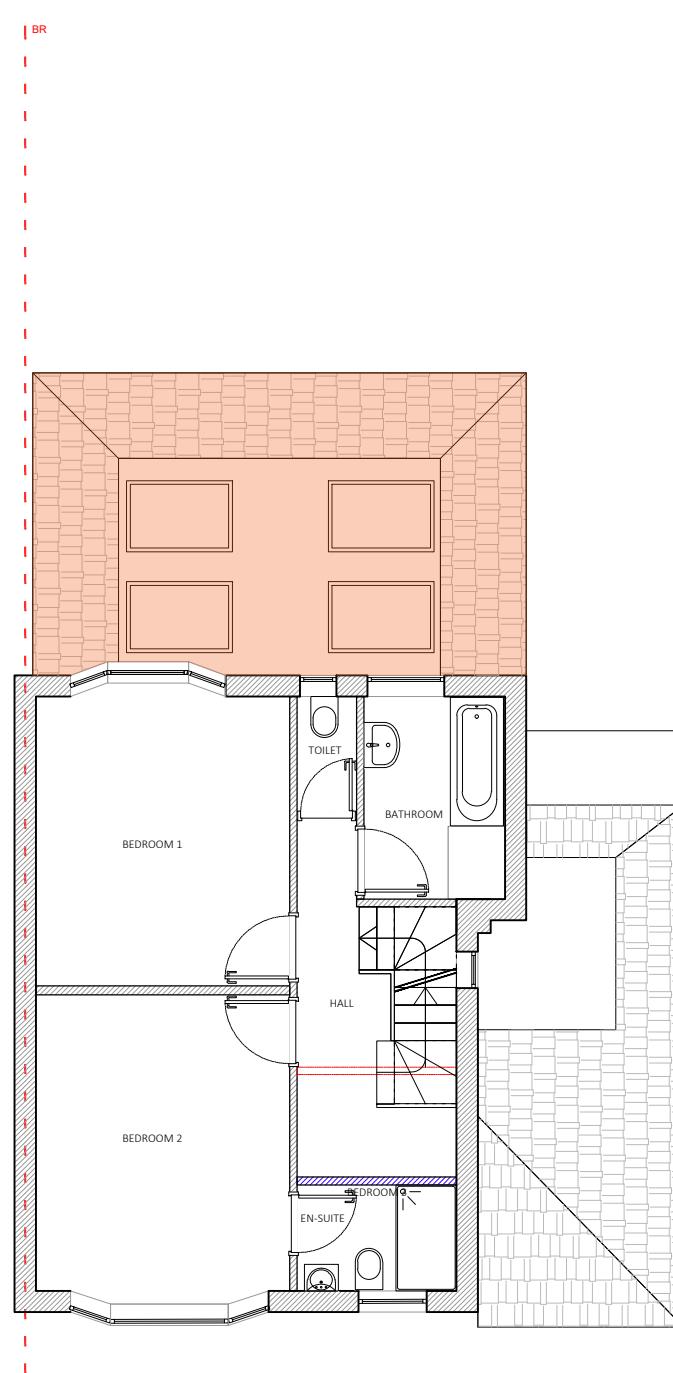

PROPOSED FIRST FLOOR

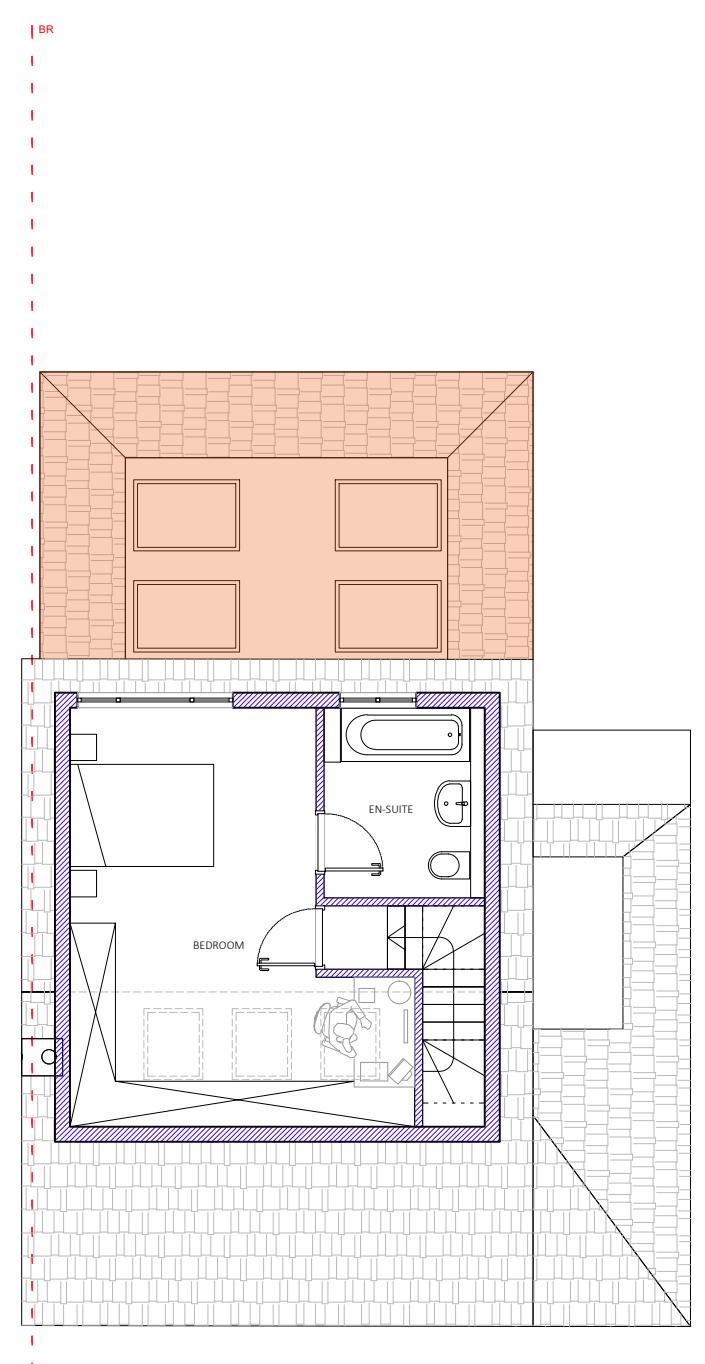

PROPOSED LOFT PLAN

Application
Under REF: 64909/APP/2022/1754
Description: Erection of a single storey rear extension, which would extend beyond the rear wall of the original house by 4 metres, for which the maximum height would be 3.54 metres, and for which the height of the eaves would be 2.38 metres

EXISTING WALLS

PROPOSED WALLS

**DEMOLITION OF
EXISTING WALLS**

This drawing is copyright
USL Architects.



Ground floor
7 Progress Business Centre
Whittle Parkway
Bunham SL1 6DQ
England
usl@uslarchitects.co.uk

Job No.	Job	Drawing	Drawing No.	Revision		0m	1m	2m	3m	4m	5m	6m	7m	8m	9m	10m
2021/ RHP	RAISINS HILL 41 Raisins Hill, Pinner HA5 2BU	PROPOSED FLOOR PLANS (LOFT)	RHP/PL/100	Drn CK	Chk BK											
Date 16/05/2022																



PAPER SIZE: A3

SCALE 1:100