



**NOTES**  
Drawings for sketch purposes only and not for construction.

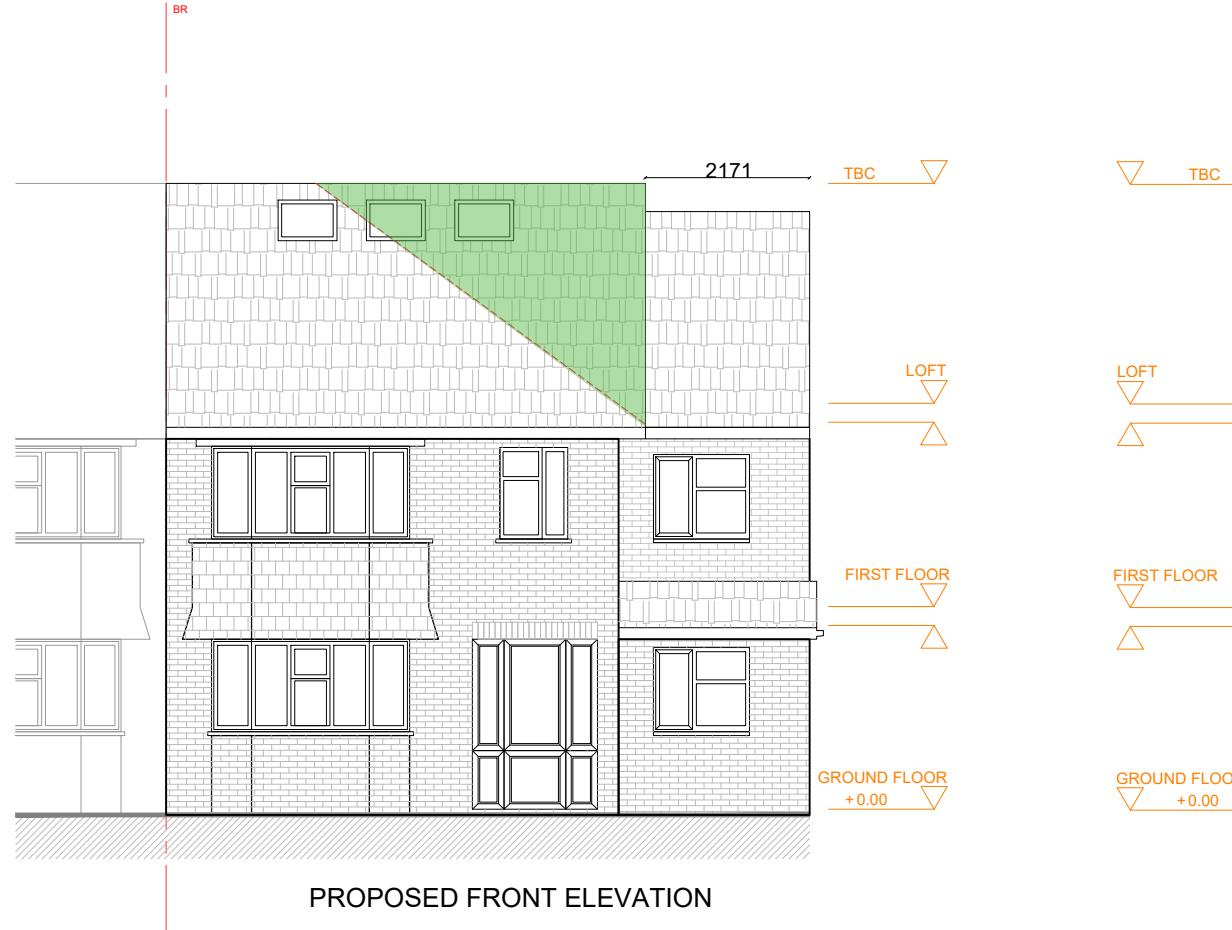

PROPOSED FRONT ELEVATION

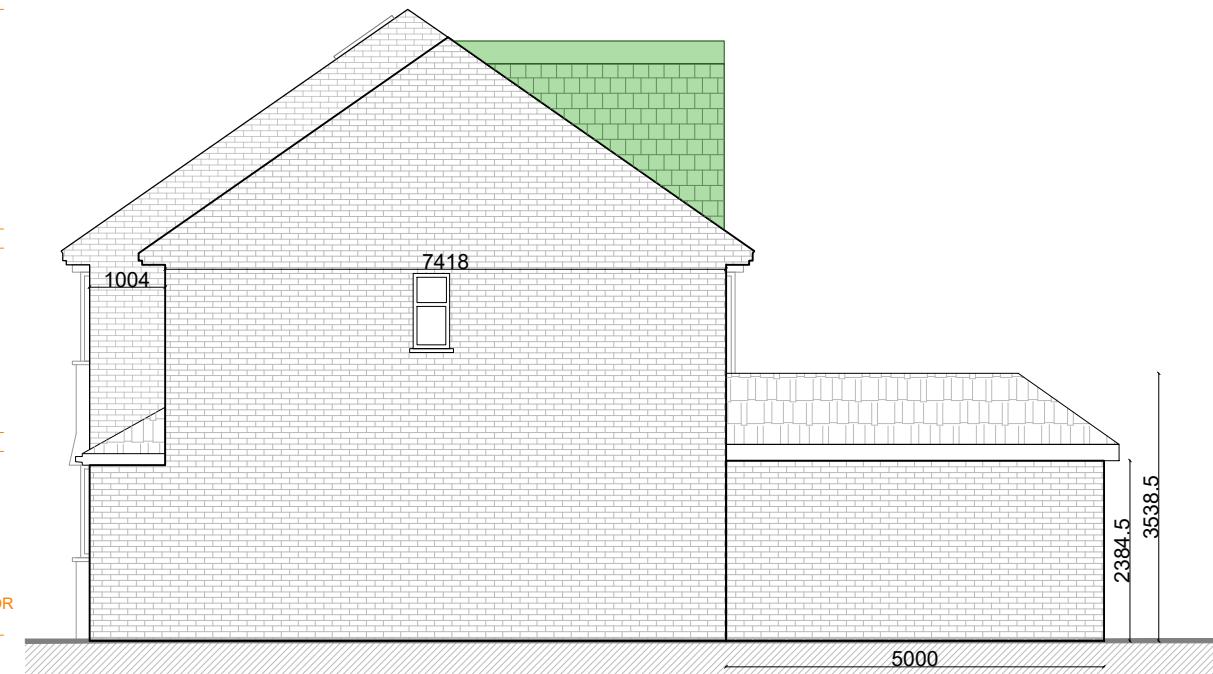


PROPOSED SIDE 1 ELEVATION

**Application**  
Under REF: 64909/APP/2022/1754  
Description: Erection of a single storey rear extension, which would extend beyond the rear wall of the original house by 4 metres, for which the maximum height would be 3.54 metres, and for which the height of the eaves would be 2.38 metres


**Application**  
Under REF: 64909/APP/2022/2092  
Description: Conversion of roof space to habitable use to include a rear dormer, 3 front roof lights, conversion of roof from hip to gable end and erection of a single storey rear extension.

The materials used in any exterior work will be of a similar appearance to those used in the construction of the exterior of the existing dwellinghouse.

The rooflights will not protrude more than 150mm beyond the plane of the slope of the original roof

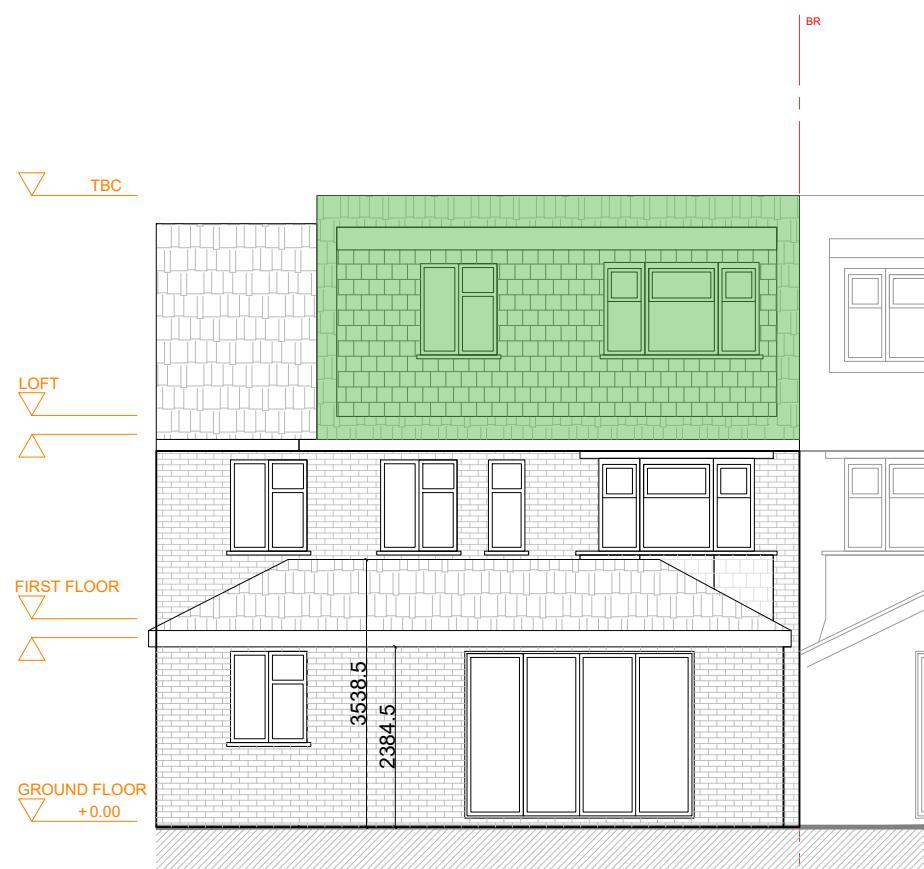

PROPOSED REAR ELEVATION

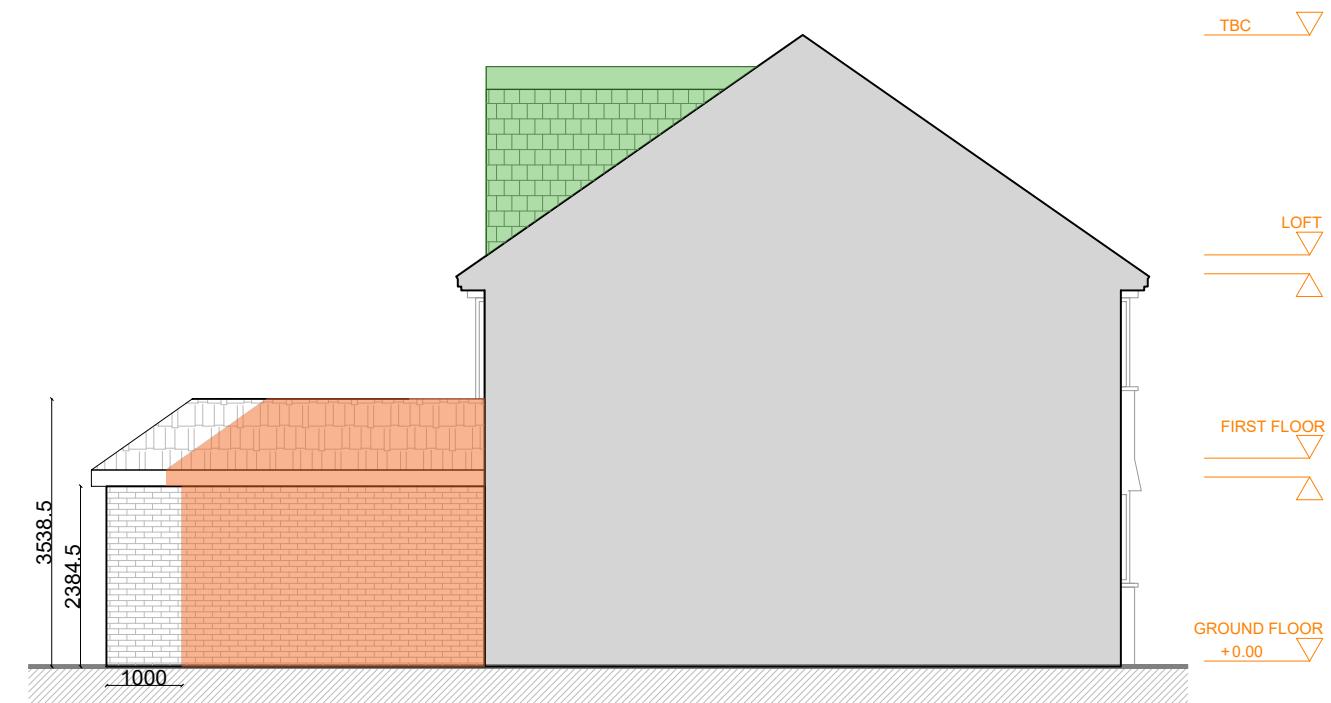

PROPOSED SIDE 2 ELEVATION

This drawing is copyright  
USL Architects.



Ground floor  
7 Progress Business Centre  
Whittle Parkway  
Burnham SL1 6DQ  
England  
usl@uslarchitects.co.uk

Job No.  
2021/ RHP  
Date  
11/10/2022

**RAISINS HILL**  
41 Raisins Hill,  
Pinner  
HA5 2BU

Job  
Drawing  
PROPOSED ELEVATIONS  
(SIDE)

Drawing No.  
RHP/PL/101  
Dm CK  
Chk BK

Revision  
B



0m 1m 2m 3m 4m 5m 6m 7m 8m 9m 10m  
PAPER SIZE: A3

SCALE 1:100