


PROPOSED FIRST FLOOR




EXISTING WALLS

PROPOSED WALLS

DEMOLITION OF
EXISTING WALLS

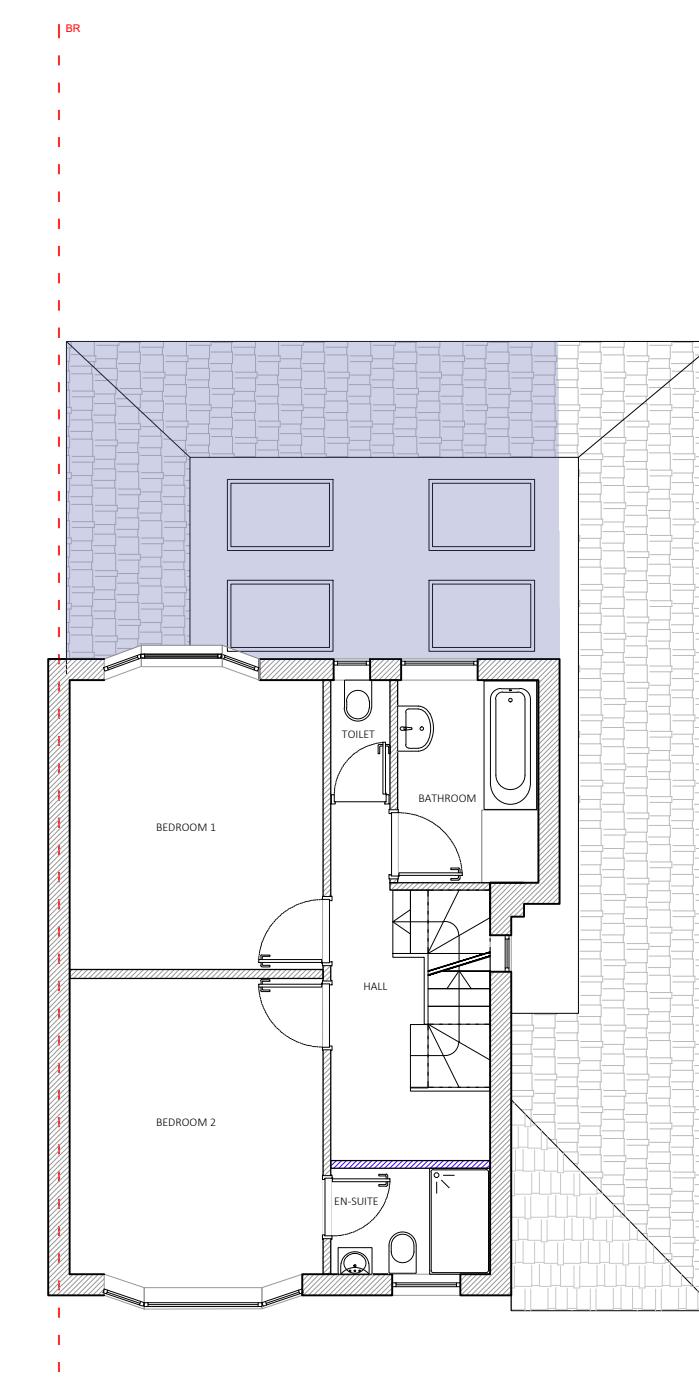

PROPOSED FIRST FLOOR

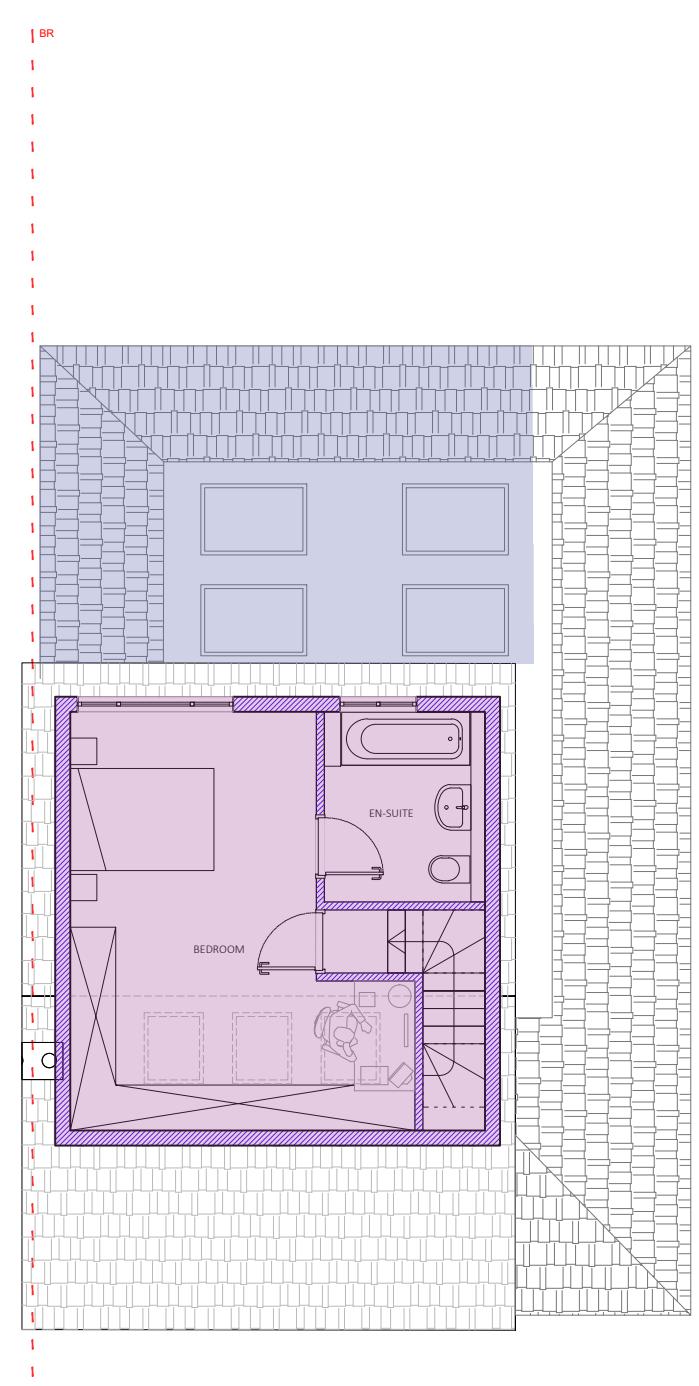

PROPOSED LOFT PLAN

APPROVAL REAR EXTENSION UNDER REF:
64909/APP/2022/1754

APPROVAL LOFT CONVERSION UNDER REF:
64909/APP/2022/2092

This drawing is copyright
USL Architects.



Ground floor
7 Progress Business Centre
Whittle Parkway
Burnham SL1 6DQ
England
usl@uslarchitects.co.uk

Job No.
2021/ RHP
Date
20/02/2023

Job
RAISIN HILL
41 Raisin Hill,
Pinner
HA5 2BU

Drawing
PROPOSED FLOOR PLANS

Drawing No.
RHP/PL/100

Dm Chk
CK BK



0m 1m 2m 3m 4m 5m 6m 7m 8m 9m 10m
PAPER SIZE: A3

SCALE 1:100