



APPROVAL REAR EXTENSION UNDER REF:  
64909/APP/2022/1754

APPROVAL LOFT CONVERSION UNDER REF:  
64909/APP/2022/2092


NOTES  
Drawings for sketch purposes only  
and not for construction.

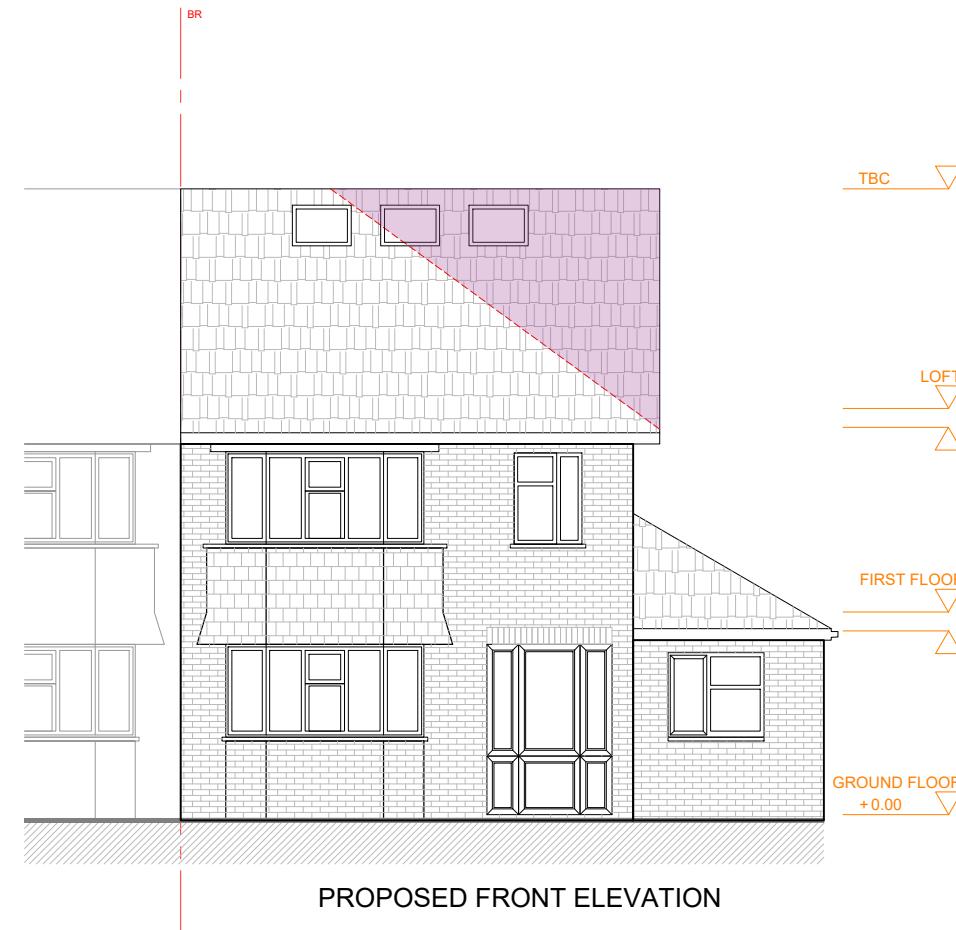


PROPOSED FRONT ELEVATION

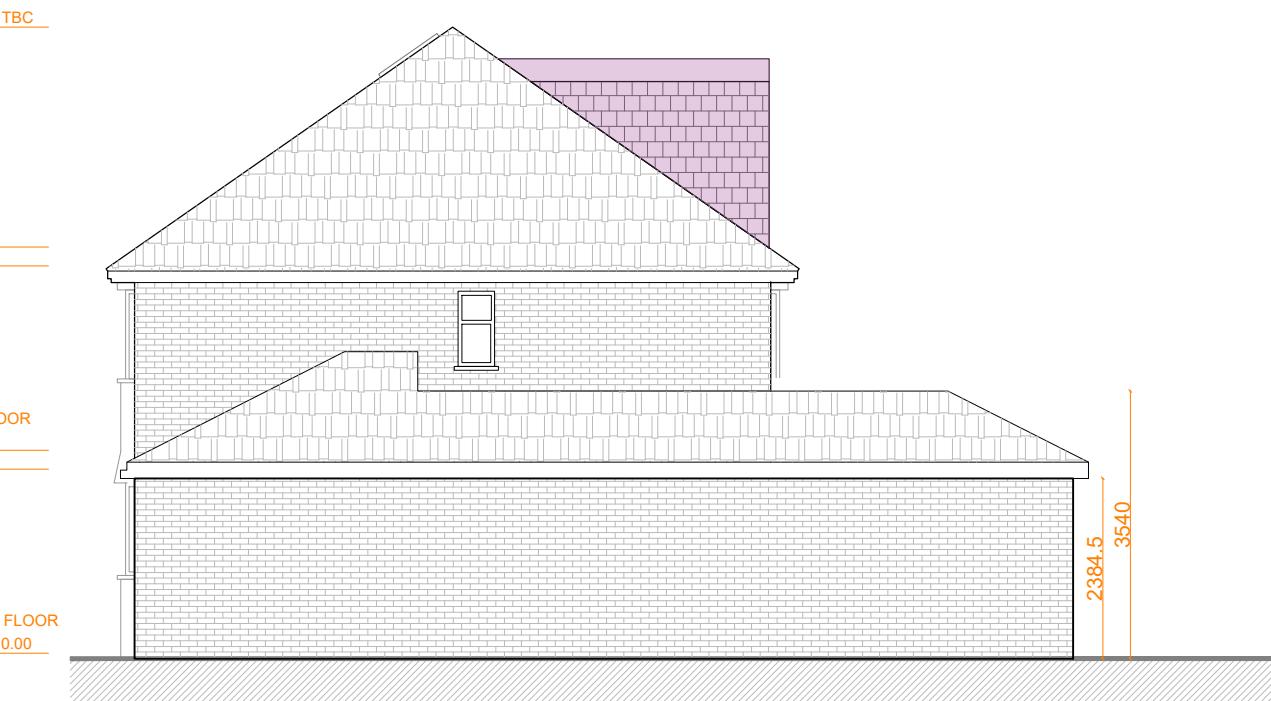

PROPOSED SIDE 1 ELEVATION

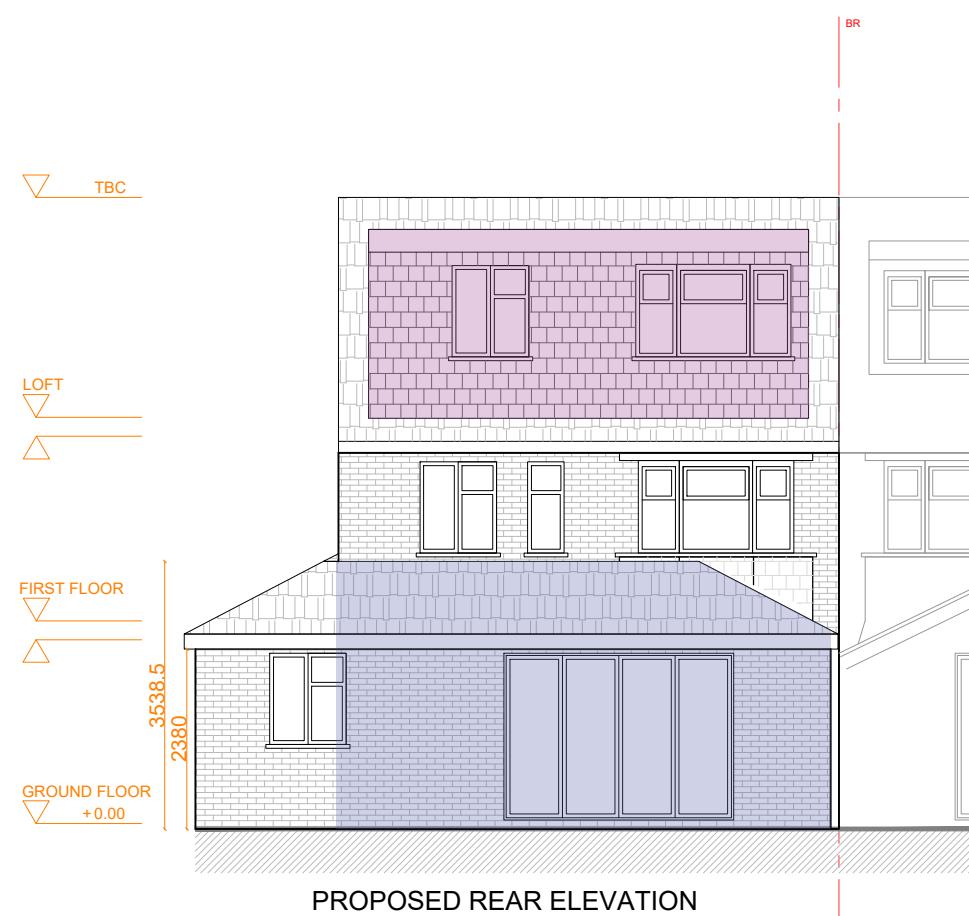

PROPOSED REAR ELEVATION

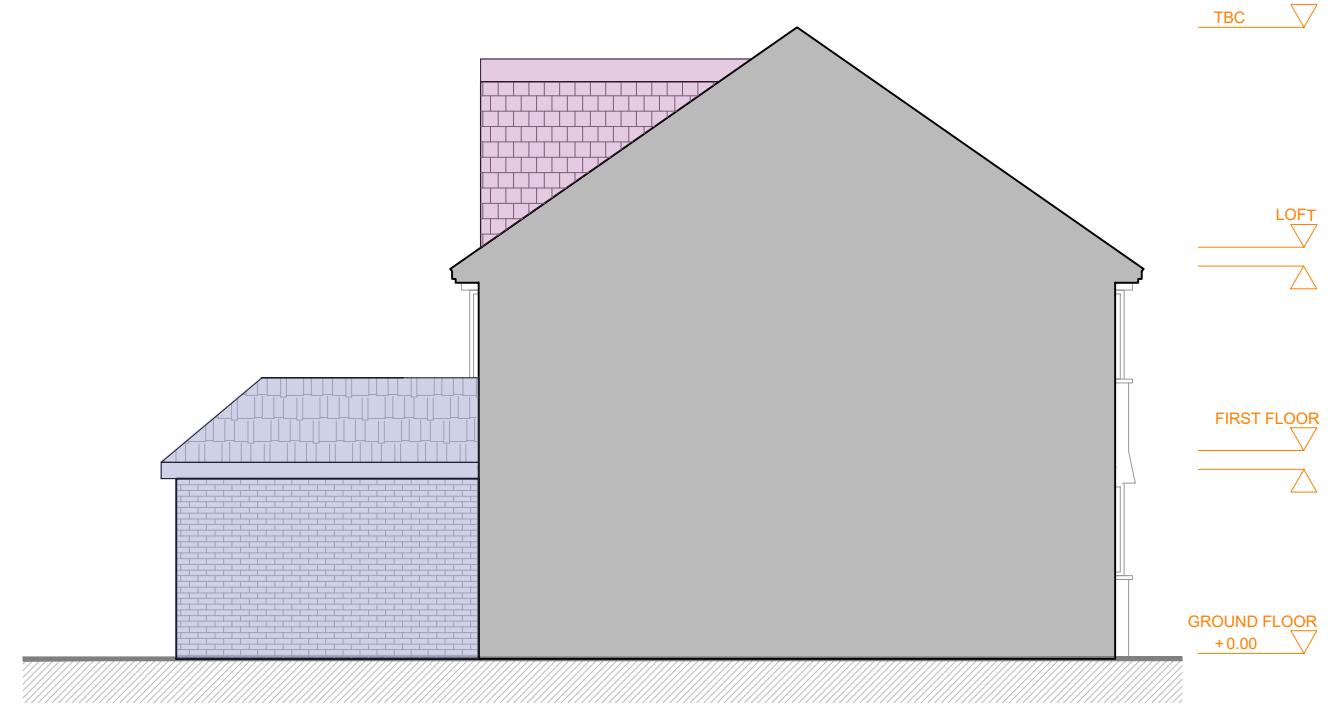

PROPOSED SIDE 2 ELEVATION

This drawing is copyright  
USL Architects.



Ground floor  
7 Progress Business Centre  
Whittle Parkway  
Burnham SL1 6DQ  
England  
usl@uslarchitects.co.uk

Job No.

2021/ RHP

Job

**RAISIN HILL**  
41 Raisin Hill,  
Pinner  
HA5 2BU

Date

16/03/2023

Drawing

Drawing No.

RHP/PL/101

Dm

CK

Revision

BK



0m  
1m  
2m  
3m  
4m  
5m  
6m  
7m  
8m  
9m  
10m

PAPER SIZE: A3

SCALE 1:100