


NOTES:

DIMENSIONS ARE TO BE CHECKED AND CONFIRMED BEFORE CONSTRUCTION PHASE.


ALL NEW EXTERNAL MATERIALS TO MATCH, AS CLOSE AS POSSIBLE, TO EXISTING EXTERNAL MATERIALS.

THE CLIENT IS RESPONSIBLE FOR PARTY WALL AGREEMENT OR ISSUES RELATING TO PARTY WALL.


ALL STRUCTURAL ELEMENTS ARE TO BE DESIGNED AND SPECIFIED BY THE STRUCTURAL ENGINEER.

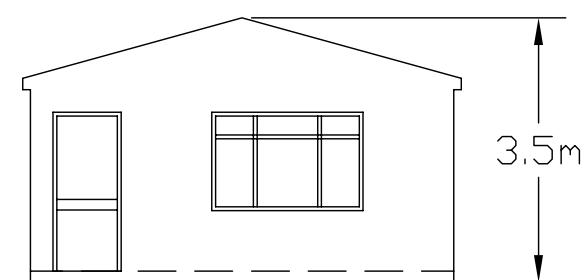


FRONT ELEVATION

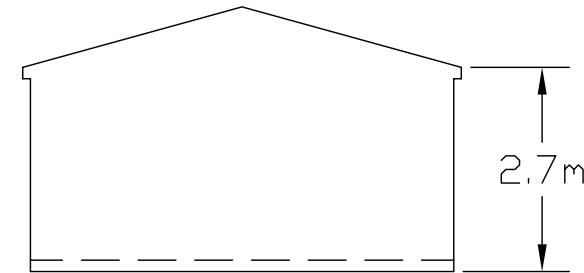


REAR ELEVATION

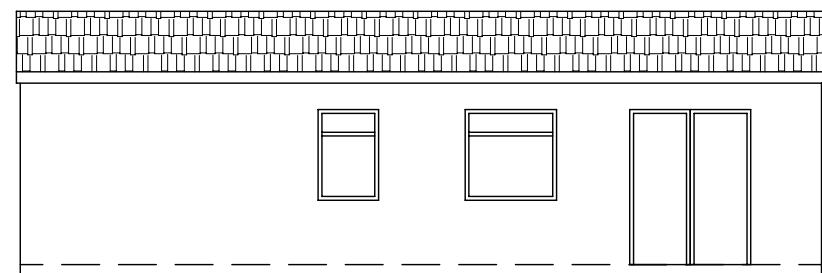

SIDE ELEVATION

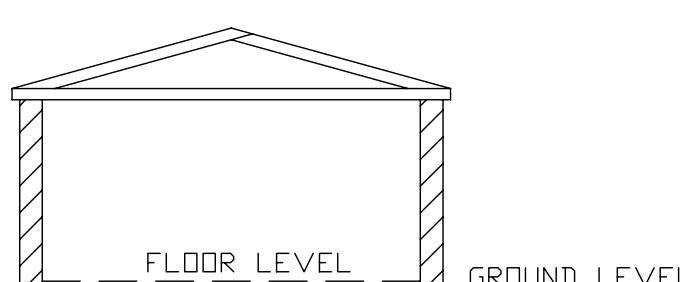


SECTION

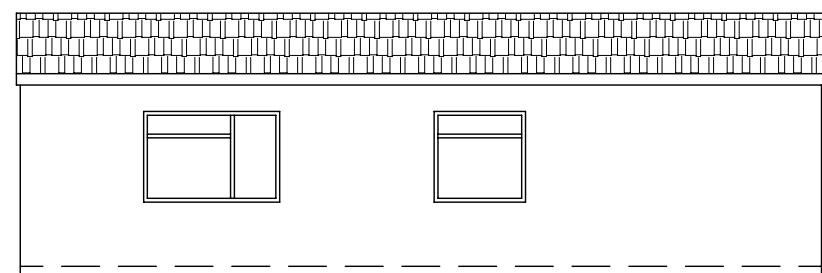


SIDE ELEVATION

TOTAL FLOOR AREA 50 SqM

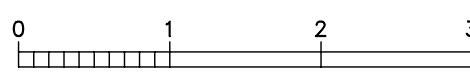

Scale bar 1:50

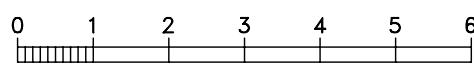

Scale bar 1:100

Project
PROPOSED ONE BEDROOM
FLAT AT
28 CRANFORD DRIVE
HAYES
MIDDLESEX UB3 4LA

Drawing Title
FLOOR PLAN AND
ELEVATIONS

Scale 1:50, 1:100

Date JULY 2022

Drawing No.
28/CD/01