



PROPOSED 1 BED FLAT IS 45sqm

DIMENSIONS ARE TO BE CHECKED AND CONFIRMED BEFORE CONSTRUCTION PHASE.


ALL NEW EXTERNAL MATERIALS TO MATCH, AS CLOSE AS POSSIBLE, TO EXISTING EXTERNAL MATERIALS.

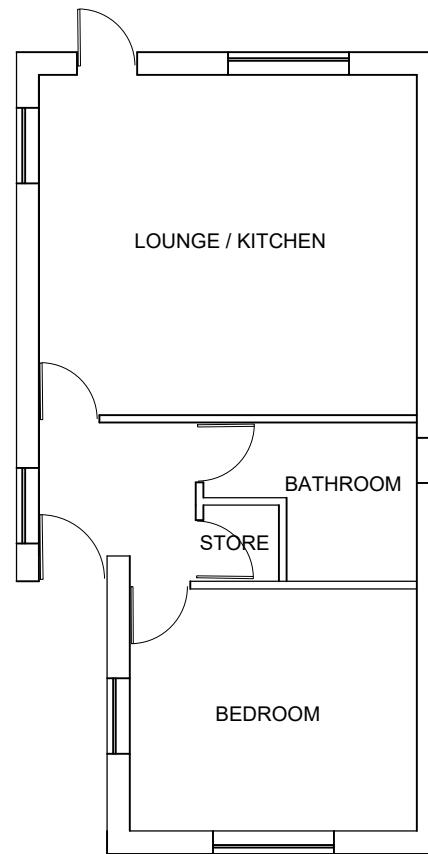


PROPOSED FLOOR PLAN

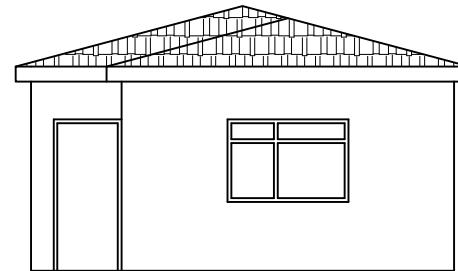



PROPOSED FRONT ELEVATION

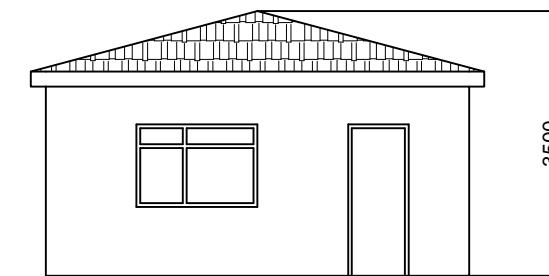

PROPOSED REAR ELEVATION

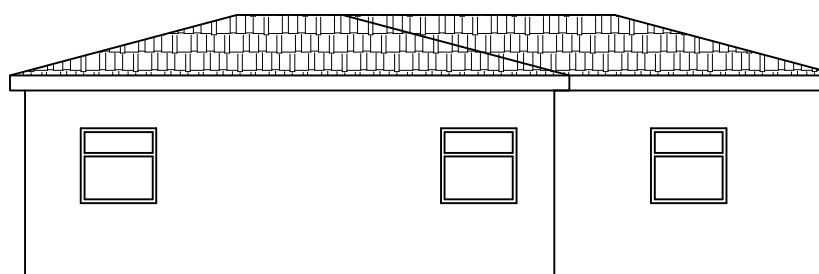

PROPOSED SIDE ELEVATIONS

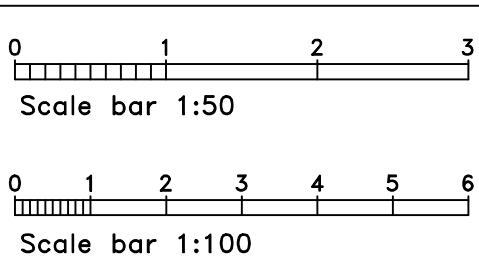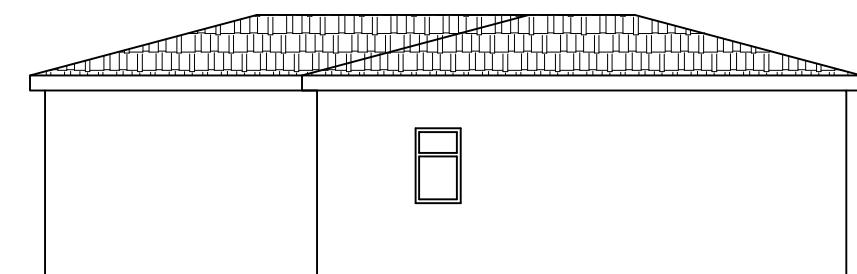

Note

ALL DIMENSIONS TO BE CHECKED AND VERIFIED ON SITE BEFORE CONSTRUCTION PHASE.

DO NOT SCALE FROM THIS DRAWING.

ANY AREAS INDICATED ON THIS DRAWING ARE FOR GUIDANCE ONLY AND NO RESPONSIBILITY IS TAKEN FOR THEIR ACCURACY.

Client

Drawing Title

PROPOSED FLOOR PLAN & ELEVATIONS

Job Title

PROPOSED ONE BEDROOM FLAT AT:  
28 CRANFORD DRIVE,  
HAYES,  
MIDDLESEX,  
UB3 4LA

Scale 1:100

Date MARCH 2024

Drawing No.  
28/CD/01