

AERIAL VIEW

Site shown in red



Description of proposed works

Ground floor - Rear extension
- Internal alterations
- Rooflights

First floor - Internal alterations

Drawing nos. scale Description


01 1:1250 Title sheet & Location Plan

Existing

02 Aerial views
03 1:100 Site plan
04 1:100 Ground floor plan
05 1:100 First floor plan
06 1:100 Roof plan
07 1:100 Elevations - Front + Rear
08 1:100 Elevations - Side
09 Photos - front, rear & garden views

Proposed

10 1:100 Site plan
11 1:100 Ground floor plan
12 1:100 First floor plan
13 1:100 Roof plan
14 1:100 Elevations - Front + Rear
15 1:100 Elevations - Side
16 Planning statement

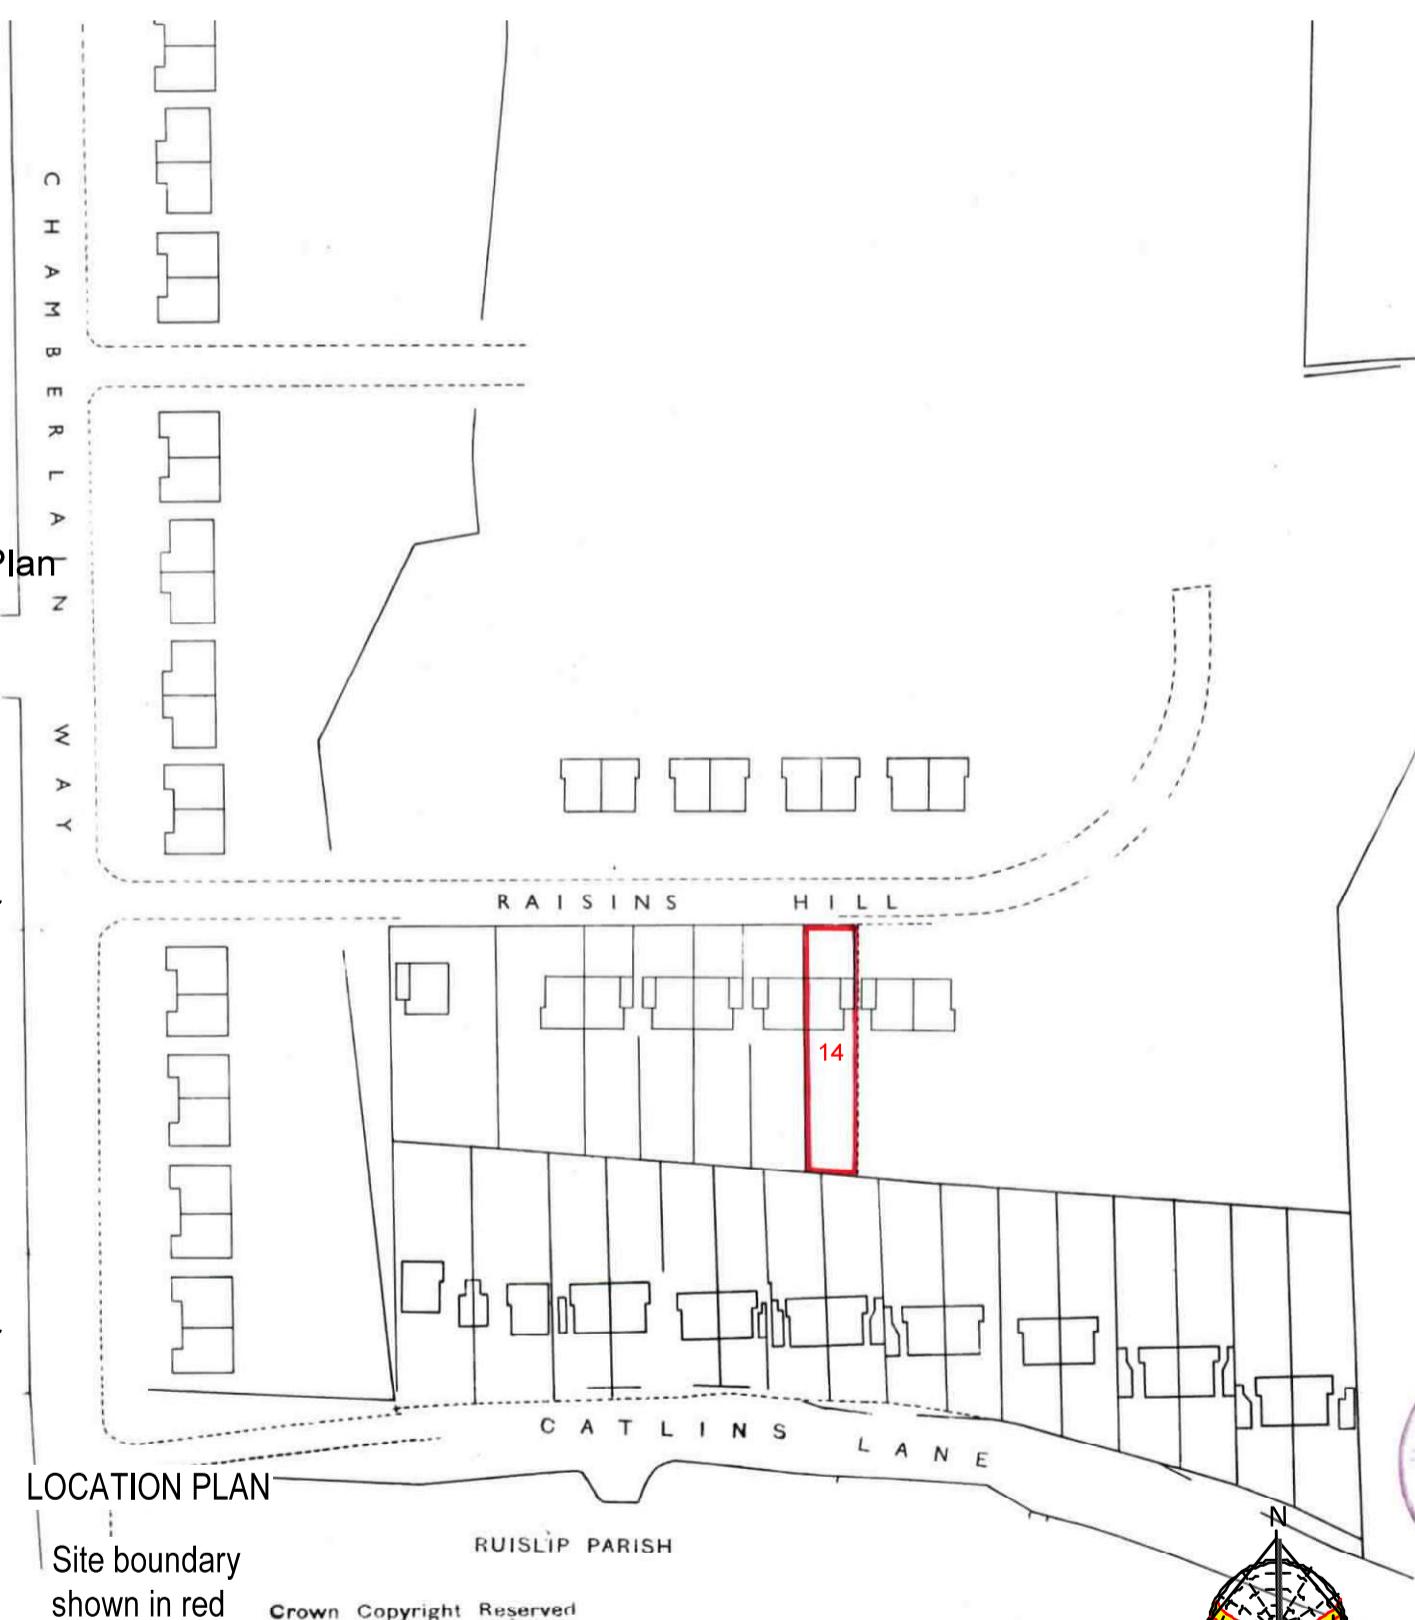

Approx. areas

Existing
Site area - 390 sq. meters.
Ground Floor - 65 sq. meters.

Proposed

Ground Floor - 25 sq. meters.

Filed Plan of Title No.

MX31778

DRAWING TITLES

&

LOCATION PLAN

Purpose - Householder planning application

All dimensions to be checked on site.
All omissions & discrepancies to be reported to the designer.

PROJECT: 14 Raisins Hill,
Pinner, HA5 2BS DATE: 30/04/2025

© SSK architects owns the copyright of this drawing which must not be reproduced in whole or part without the written permission.

DWG NO: TITLE SHEET 01 REVISION:



tel : 0796 222 3141

email : sandeep@sskarchitects.co.uk

scale - 1 : 1250 @ A3

