




Existing Ground Floor Plan
Scale 1:100

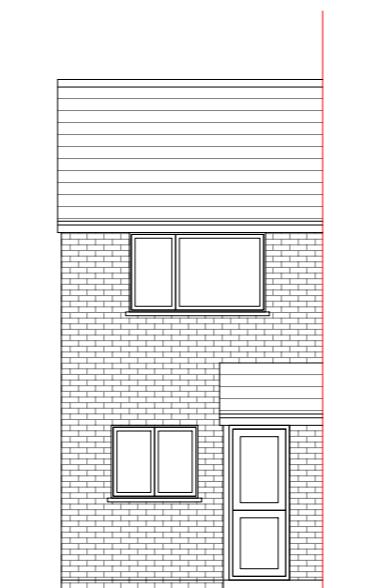


**Existing
Front Elevation**
Scale 1:100

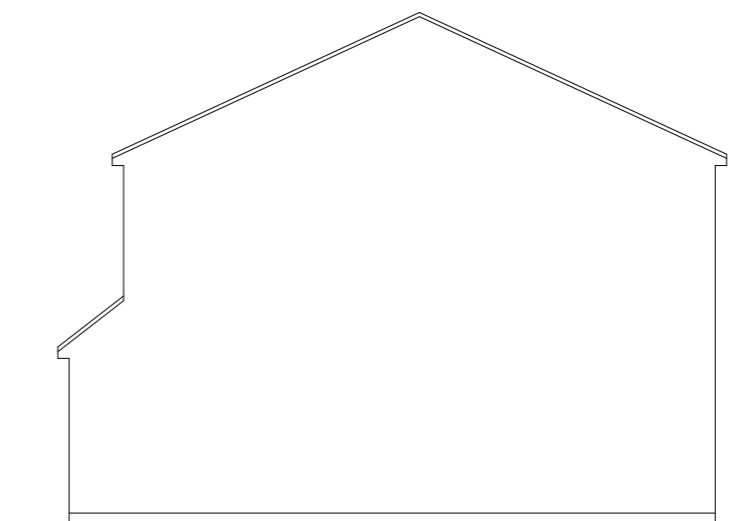

Existing Front Elevation
Scale 1:100

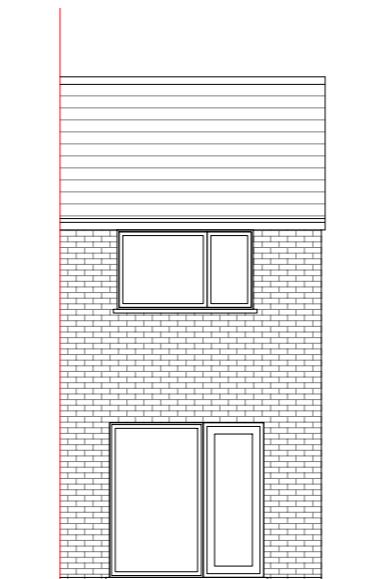

**Existing
Rear Elevation**
Scale 1:100

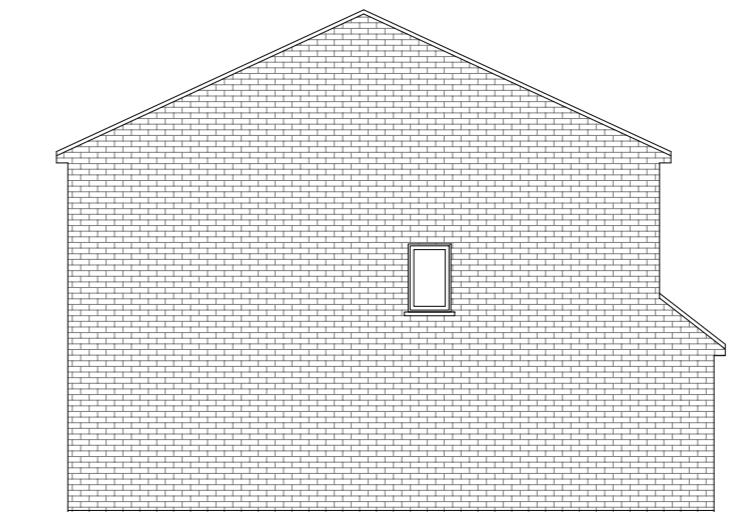

Existing Side Elevation
Scale 1:100



GENERAL NOTES:

1. ALL DIMENSIONS ARE IN MILLIMETER.
2. VERIFY ALL DIMENSIONS AND CONDITIONS BEFORE BUILDING OR STARTING CONSTRUCTION. NOTIFY THE DESIGNER IMMEDIATELY OF ANY DISCREPANCY OR VARIATION.
3. ALL WORK TO COMPLY WITH CURRENT BUILDING REGULATIONS AND CODES OF PRACTICE

Title:


Existing Ground Floor Plan & Elevations

Site Address
9 Westland Close,
Hayes.
UB3 4PX

Scale: 1:100 @A3
Date: 14/04/2023
Drawing No.:
2023/052-01
Drawn By:
RO

Revision Date:

e:mail -
faluckpatel@yahoo.com
(M) +44 (0) 7871 466 254

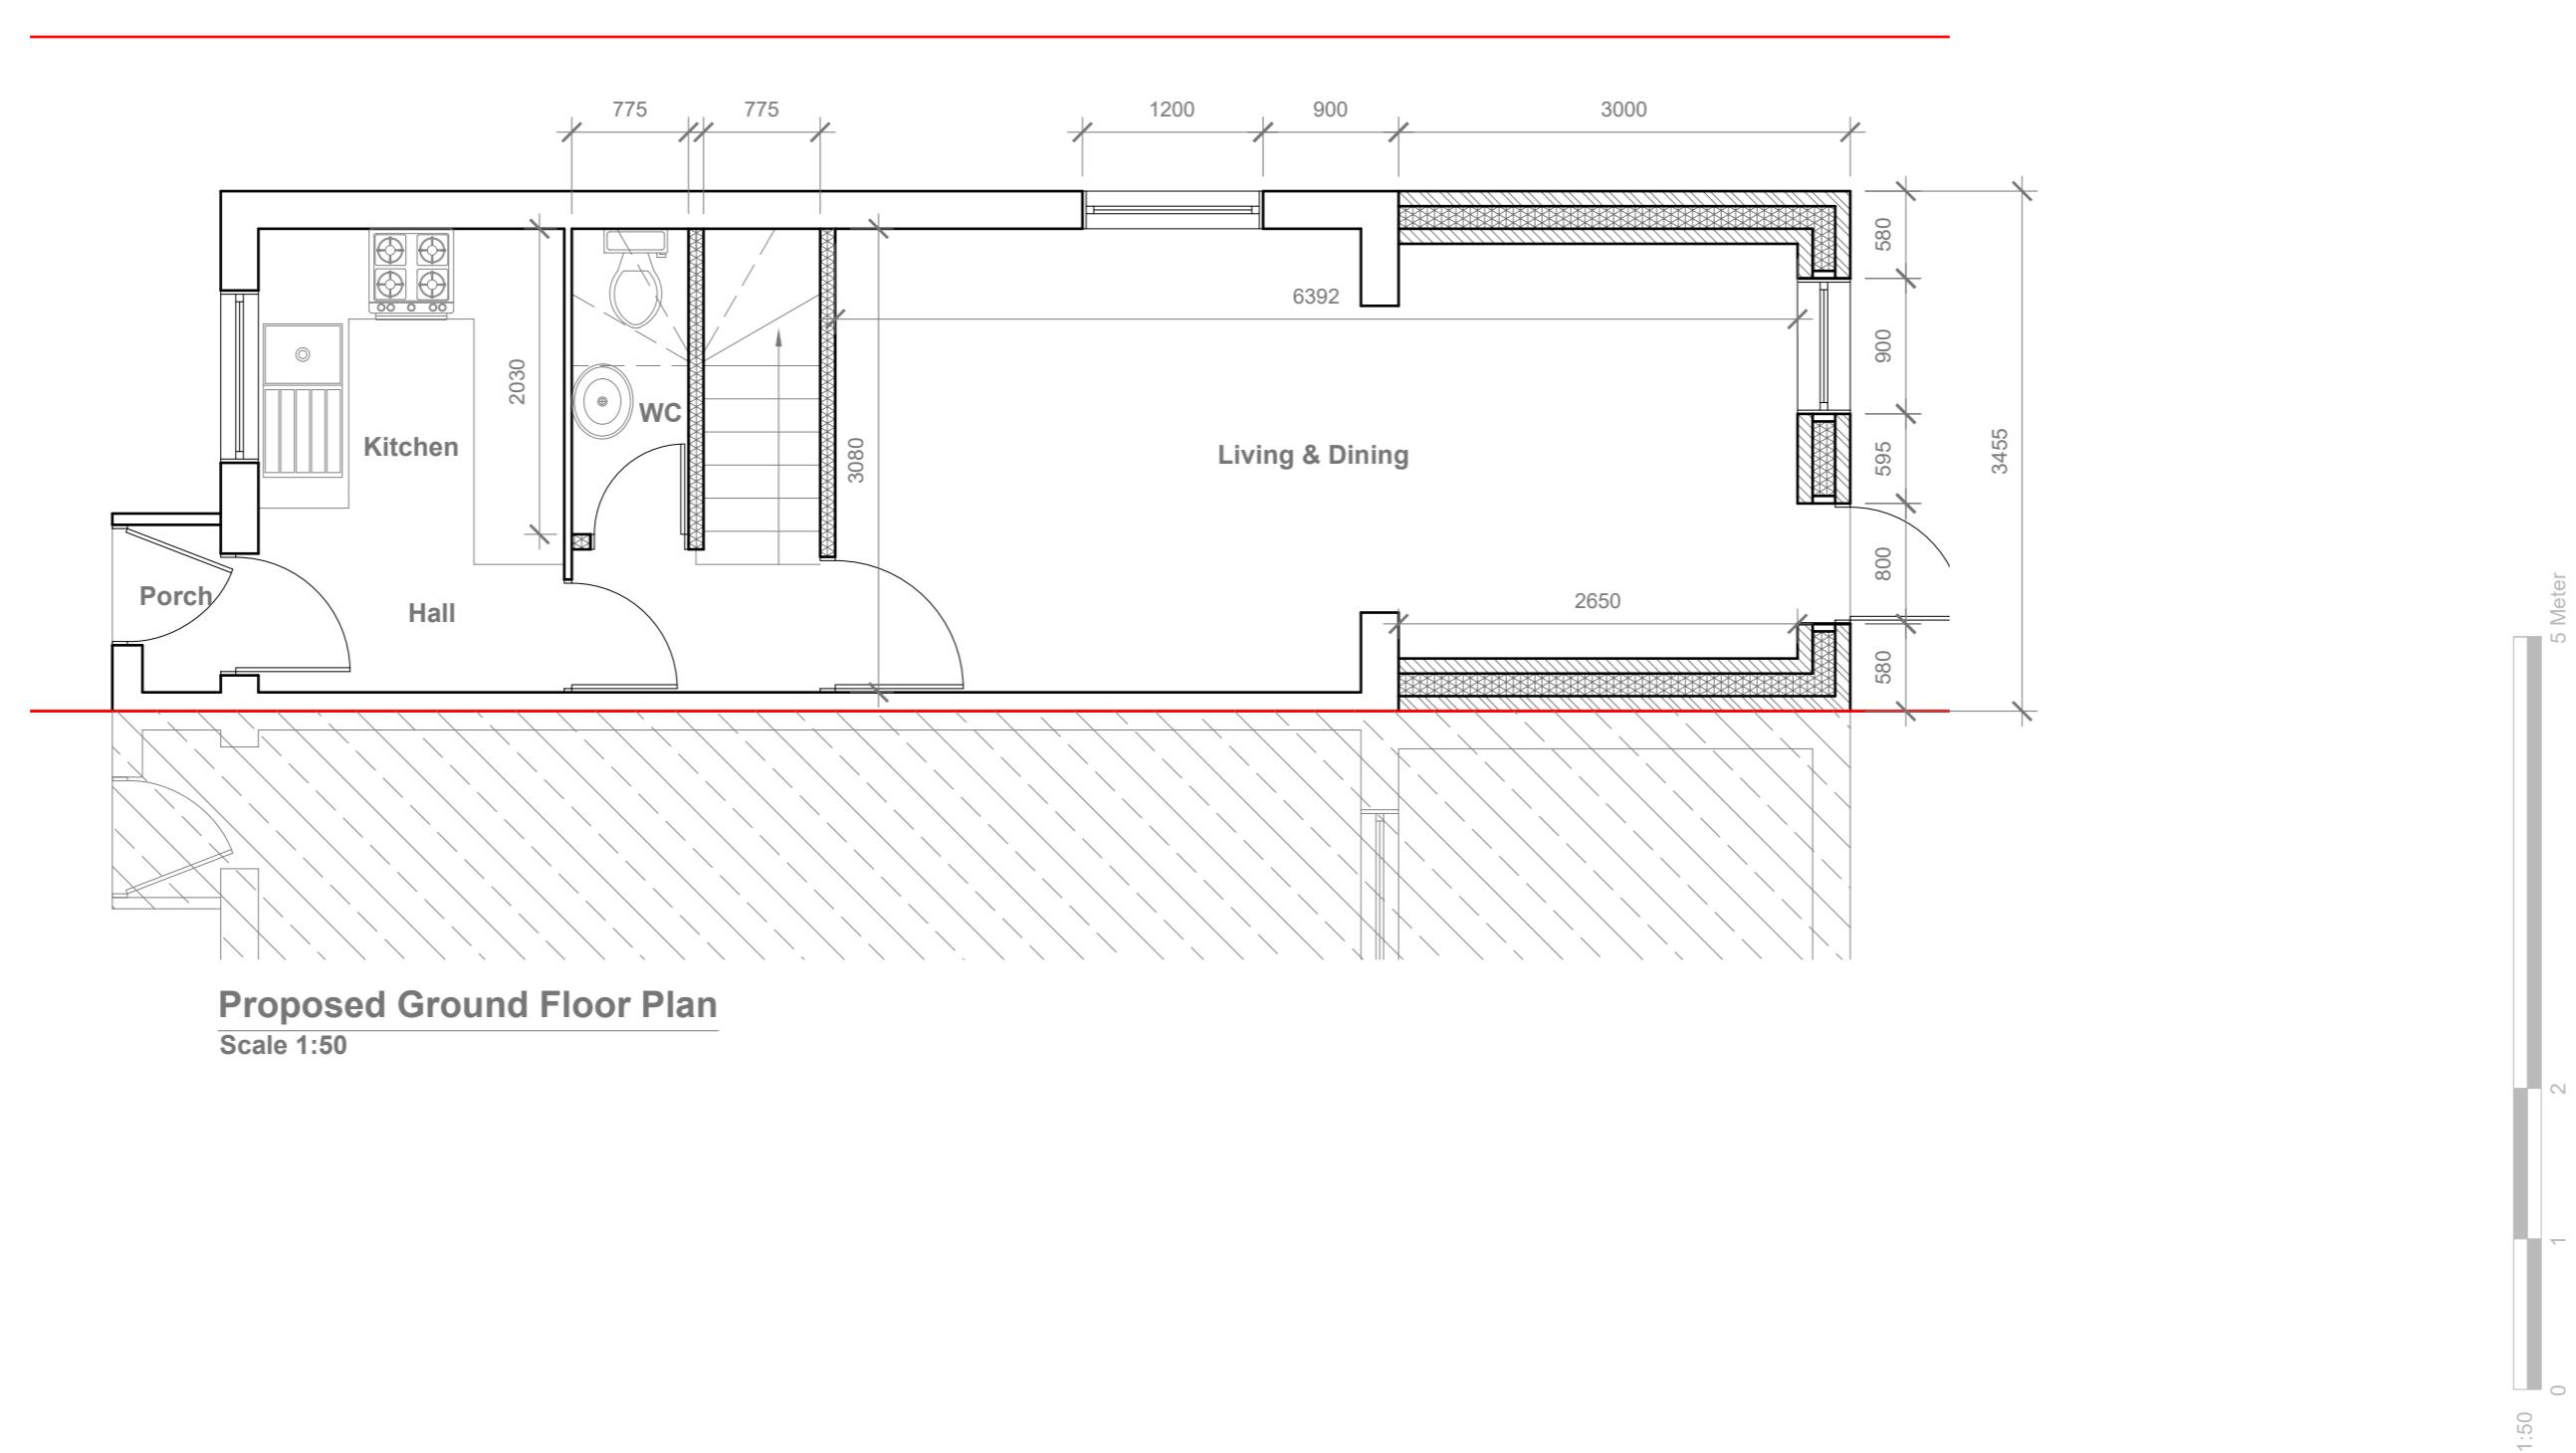

GENERAL NOTES:
 1. ALL DIMENSIONS ARE IN MILLIMETER.
 2. VERIFY ALL DIMENSIONS AND CONDITIONS BEFORE BUILDING OR
 STARTING CONSTRUCTION. NOTIFY THE DESIGNER IMMEDIATELY OF ANY
 DISCREPANCY OR VARIATION.
 3. ALL WORK TO COMPLY WITH CURRENT BUILDING REGULATIONS
 AND CODES OF PRACTICE


Title: _____

Proposed Ground Floor Plan

Site Address	Scale: 1:50 @A3	Revision Date:
9 Westland Close, Hayes. UB3 4PX	Date: 14/04/2023	_____
	Drawing No.: 2023/052 -02	_____
	Drawn By:	_____
	RO	e:mail - faluckpatel@yahoo.com (M) +44 (0) 7871 466 254


Proposed External Finish
Materials to Match Existing
External Finish Materials

Proposed Flank Wall Window to be
Obscure Glazed and Non Opening
below 1.7m from FFL

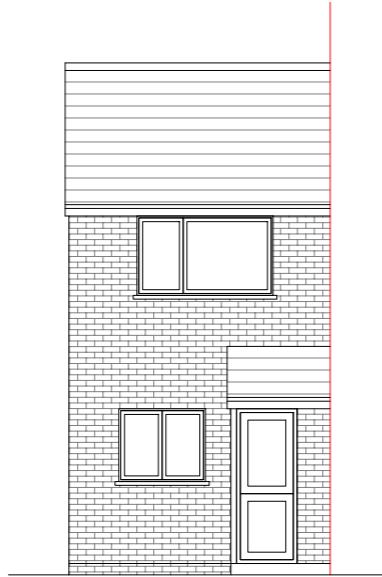

**Proposed
Front Elevation**

Scale 1:100

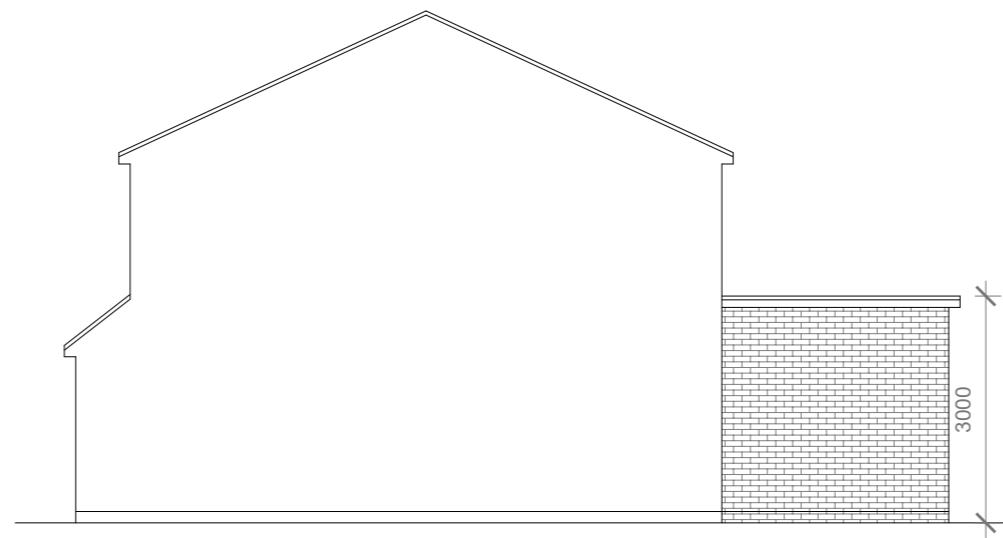


Proposed Side Elevation

Scale 1:100



**Proposed
Rear Elevation**

Scale 1:100

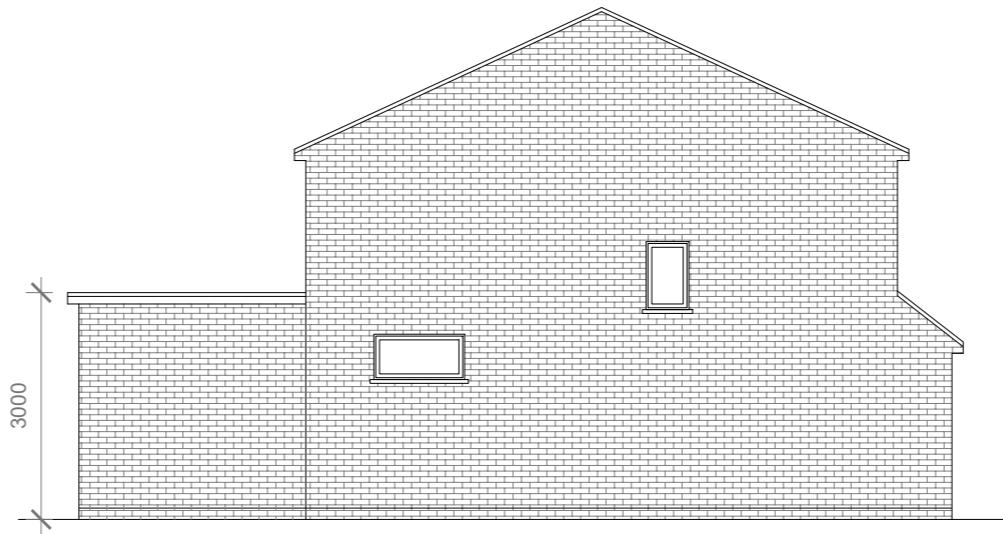

Proposed Side Elevation

Scale 1:100

10 Meter
5
2
1
0
1:100

**Faluck
Patel**

GENERAL NOTES:

1. ALL DIMENSIONS ARE IN MILLIMETER.
2. VERIFY ALL DIMENSIONS AND CONDITIONS BEFORE BUILDING OR STARTING CONSTRUCTION. NOTIFY THE DESIGNER IMMEDIATELY OF ANY DISCREPANCY OR VARIATION.
3. ALL WORK TO COMPLY WITH CURRENT BUILDING REGULATIONS AND CODES OF PRACTICE

Title:

Proposed Elevations

Site Address
9 Westland Close,
Hayes.
UB3 4PX

Scale: 1:100 @A3
Date: 14/04/2023
Drawing No.:
2023/052 -03
Drawn By:
RO

Revision Date:

e:mail -
faluckpatel@yahoo.com
(M) +44 (0) 7871 466 254