




SCALE - 1 : 100.

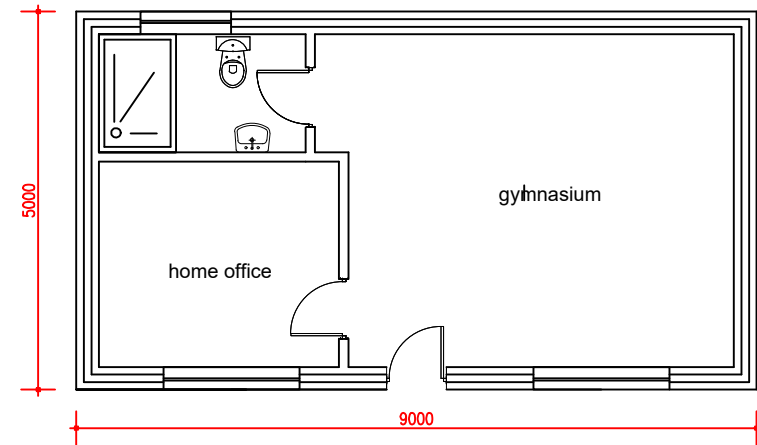


PROPOSED GROUND FLOOR PLAN

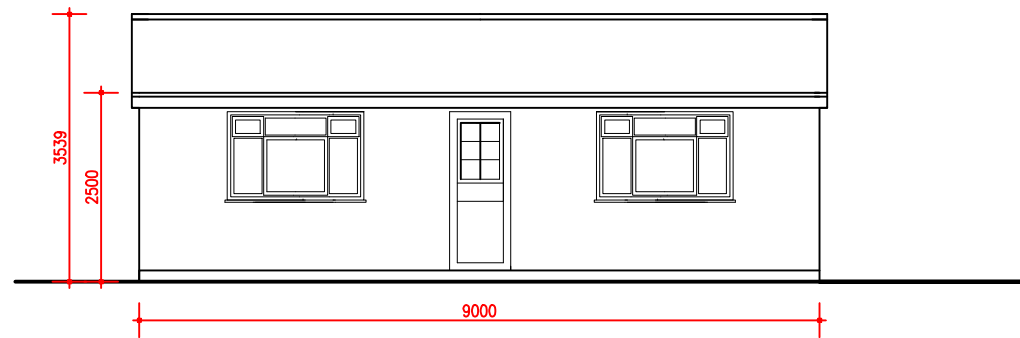


PROPOSED FRONT ELEVATION

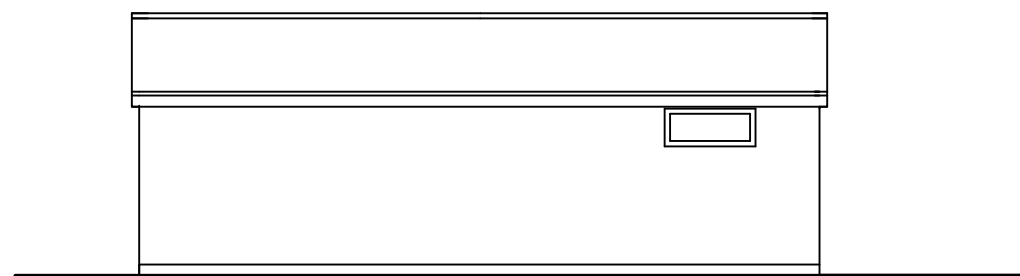

PROPOSED REAR ELEVATION

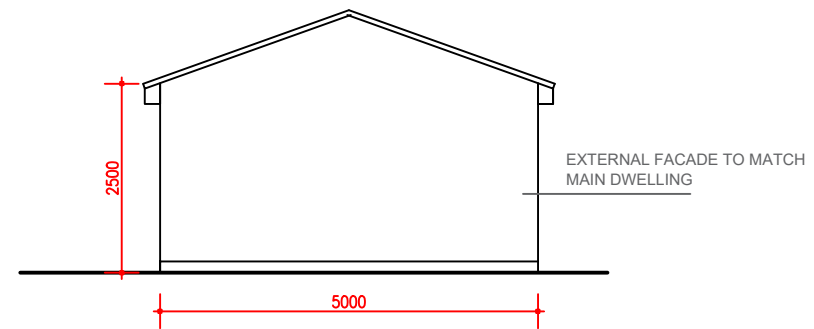

PROPOSED SIDE ELEVATION 1

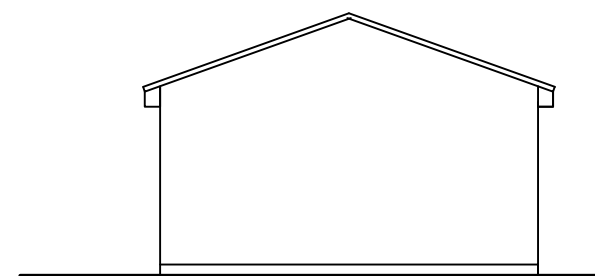

PROPOSED SIDE ELEVATION 2

M C S DESIGN Architectural Services
 Millenium Creative Services Design
 53 Westmead, Windsor, SL4 3NN

mob: 07989319224
 tel: 01753 869117
 fax: 01753 869117
 www.mcsdesignservices.co.uk
 email: info@mcsdesignservices.co.uk

client
 MR. JAGPAL GARG

site
 11 JONSON CLOSE, HAYES, UB4 0BS

project
 DETACHED OUTBUILDING TO BE USED AS GYMNASIUM AND STUDY

title
 PROPOSED ELEVATIONS AND GROUND FLOOR PLANS

status:
 CERTIFICATE OF LAWFUL USE APPLICATION

drawing number:
 GARAG/PLAN/001

scale 1:100 @ A3	drawn Kaleem Janjua BArch
----------------------------	-------------------------------------

date 23rd March 2026	revision
--------------------------------	-----------------