

Note: This Drawing is for planning purpose and should not be used for construction.  
All dimensions should be confirmed on site and any deviation should be reported back to designer.


 **Pebble Dash**




Proposed Front Elevation




Proposed Rear Elevation

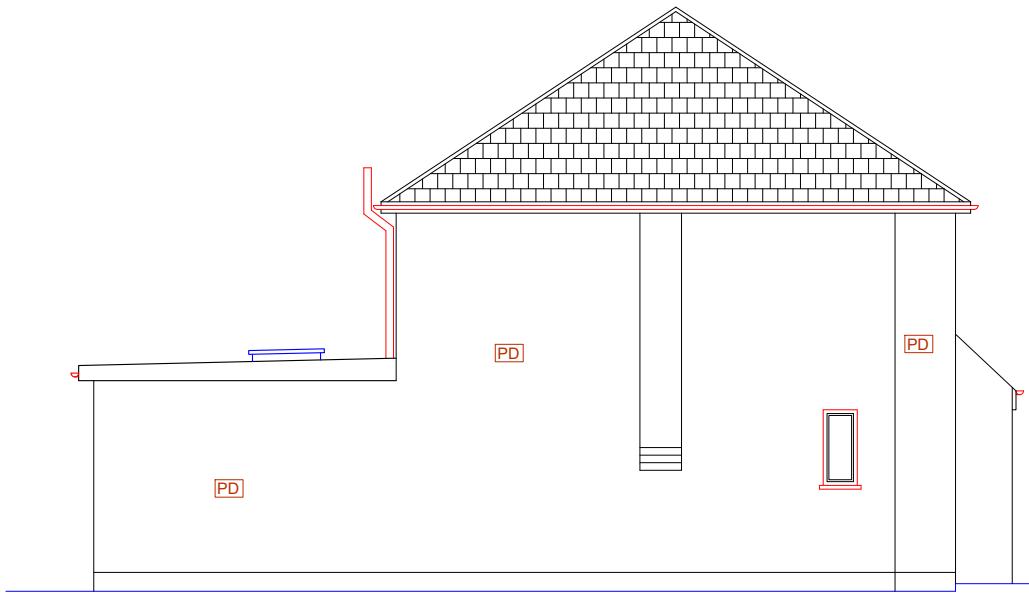

Proposed Side Elevation (LHS)

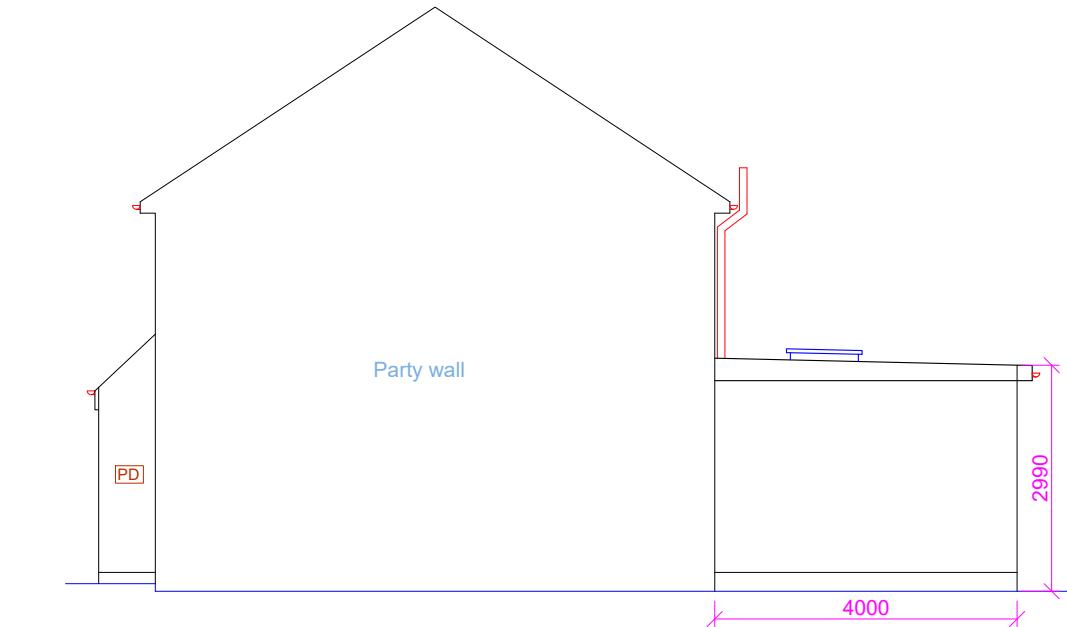

Proposed Side Elevation (RHS)
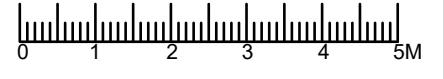
| <b>Proposed Development:</b><br>Single Storey Rear Extension | <b>Site Address:</b><br>17 Lothian Avenue<br>Hayes<br>UB4 0EG | <b>Revisions:</b><br><table border="1" data-bbox="936 2010 1349 2156"> <tr> <th>Rev</th><th>Date</th><th>Description</th></tr> <tr> <td>A</td><td>28/03/2023</td><td></td></tr> <tr><td></td><td></td><td></td></tr> <tr><td></td><td></td><td></td></tr> <tr><td></td><td></td><td></td></tr> </table> | Rev | Date | Description | A | 28/03/2023 |  |  |  |  |  |  |  |  |  |  | <b>Drawing Description:</b><br>Proposed Elevations<br><b>Drawing No:</b><br>ART/2023/RE17LA/PE | Scale: 1:100<br>Paper Size: A3<br>Sheet No: 3 of 4<br> | ART CONSULTANTS (UK) LTD<br>113 LONG LANE<br>STANWELL<br>TW19 7AL<br>M:07960071377<br>E: ARTCONSULTANTSUK@GMAIL.COM |
|--|---|---|-----|------|-------------|---|------------|--|--|--|--|--|--|--|--|--|--|--|---|---|
| Rev  | Date  | Description   |     |      |             |   |            |  |  |  |  |  |  |  |  |  |  |  |   |   |
| A  | 28/03/2023  |   |     |      |             |   |            |  |  |  |  |  |  |  |  |  |  |  |   |   |
|  |   |   |     |      |             |   |            |  |  |  |  |  |  |  |  |  |  |  |   |   |
|  |   |   |     |      |             |   |            |  |  |  |  |  |  |  |  |  |  |  |   |   |
|  |   |   |     |      |             |   |            |  |  |  |  |  |  |  |  |  |  |  |   |   |