



Notes: Proposed single storey rear extension will match the depth of existing rear extension of No. 19 Lothian Avenue.

Note: This Drawing is for planning purpose and should not be used for construction.
All dimensions should be confirmed on site and any deviation should be reported back to designer.

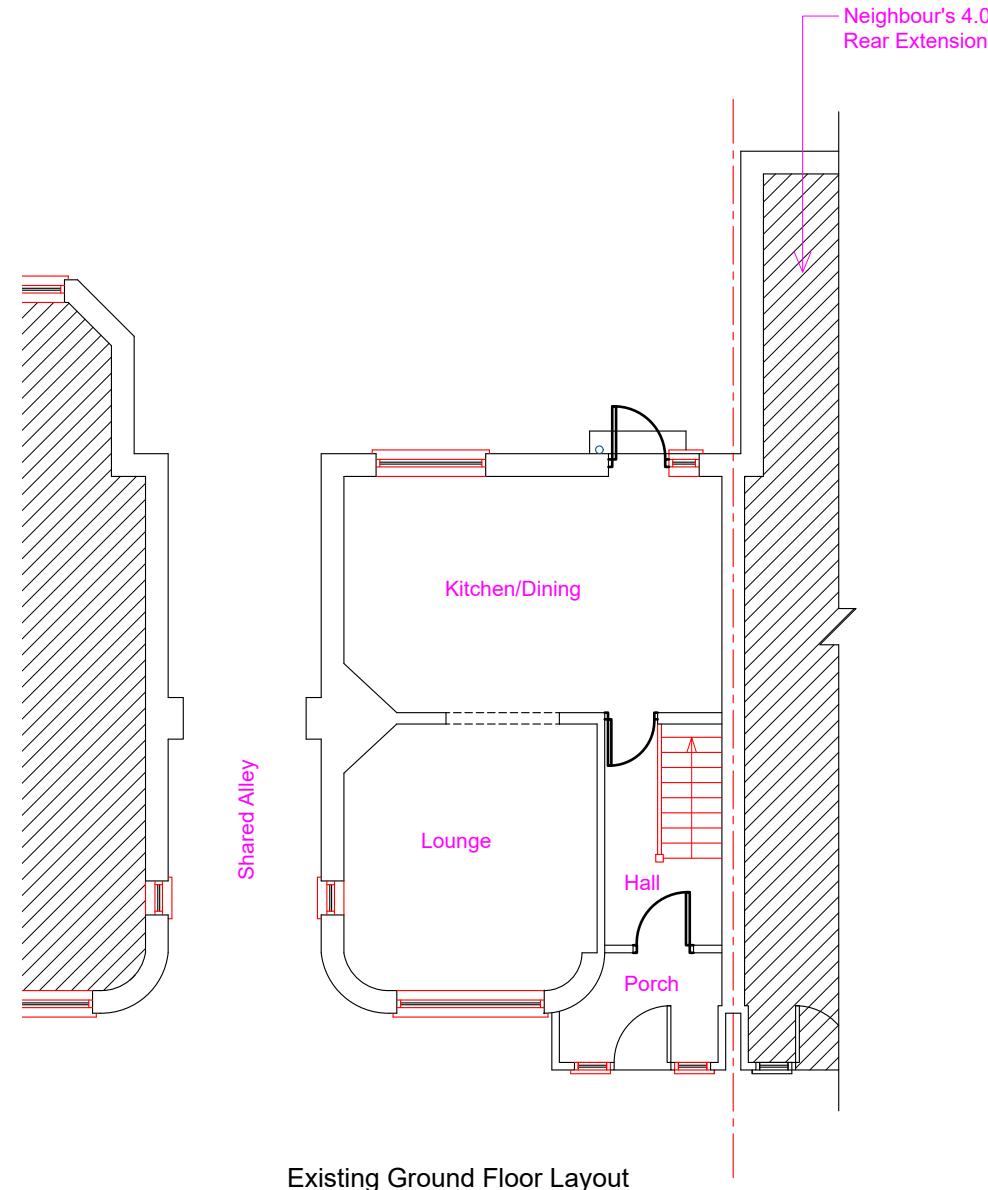

Existing Ground Floor Layout

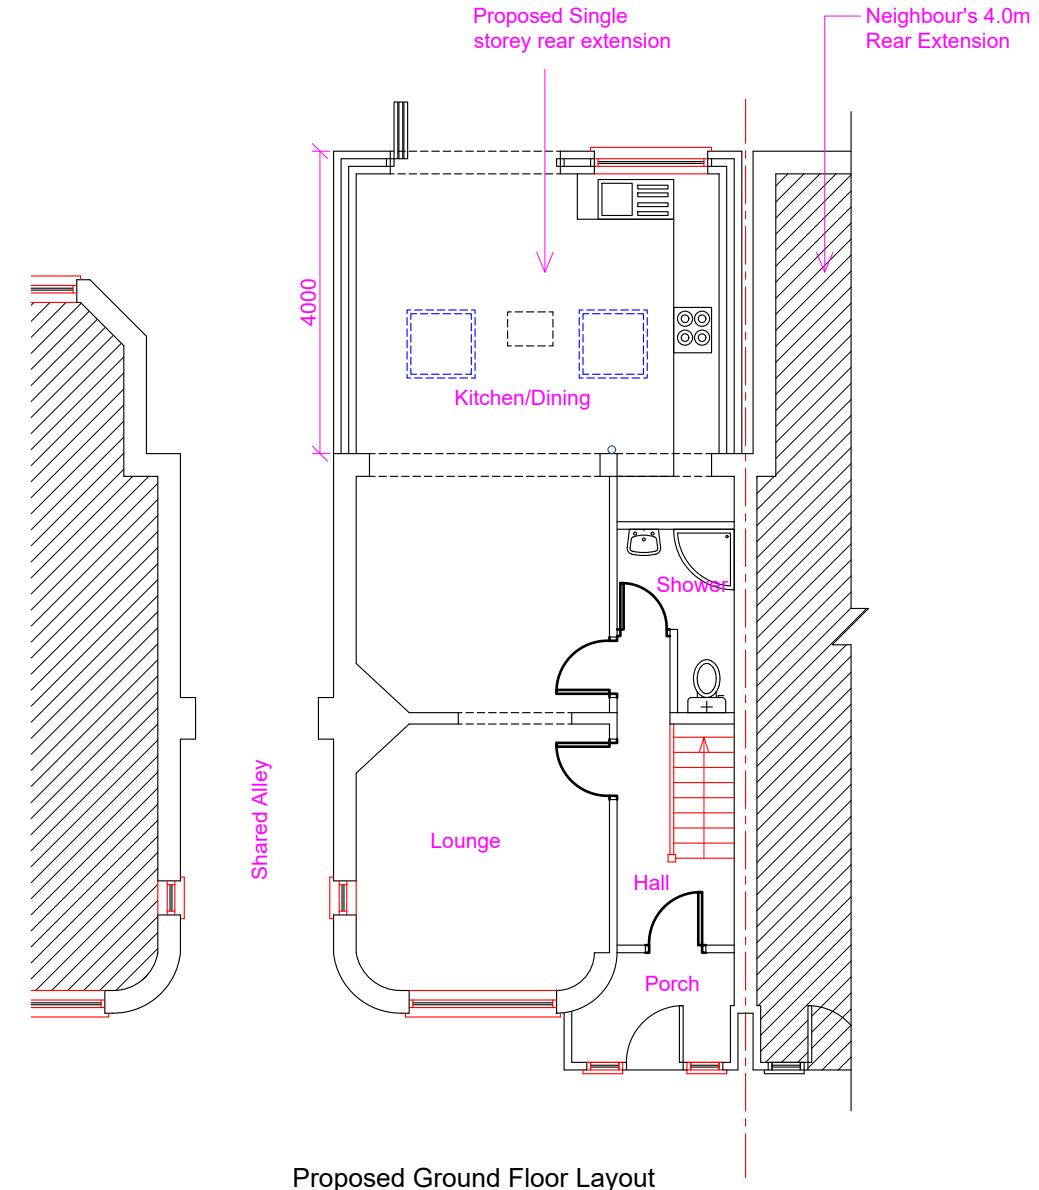

Proposed Ground Floor Layout

Proposed Development: Single Storey Rear Extension	Site Address: 17 Lothian Avenue Hayes UB4 0EG	Revisions: <table border="1"> <tr> <th>Rev</th><th>Date</th><th>Description</th></tr> <tr> <td>A</td><td>28/03/2023</td><td></td></tr> <tr> <td></td><td></td><td></td></tr> <tr> <td></td><td></td><td></td></tr> <tr> <td></td><td></td><td></td></tr> </table>	Rev	Date	Description	A	28/03/2023											Drawing Description: Existing & Proposed Floor Plans Drawing No.: ART/2023/RE17LA/ELPL	Scale: 1:100 Paper Size: A3 Sheet No: 1 of 4	ART CONSULTANTS (UK) LTD 113 LONG LANE STANWELL TW19 7AL M:07960071377 E: ARTCONSULTANTSUK@GMAIL.COM
Rev	Date	Description																		
A	28/03/2023																			