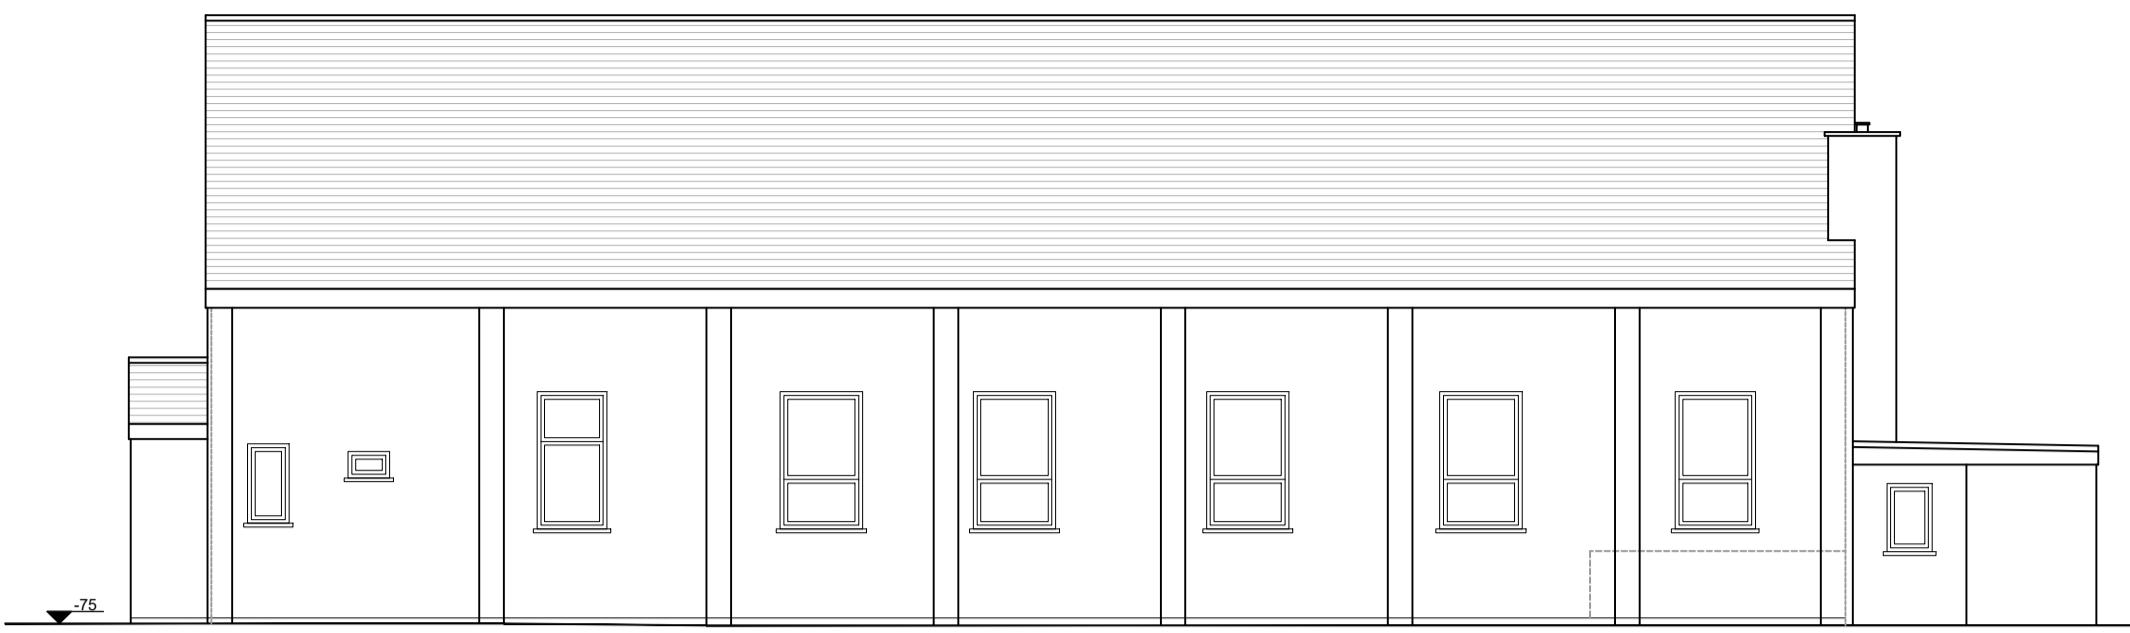
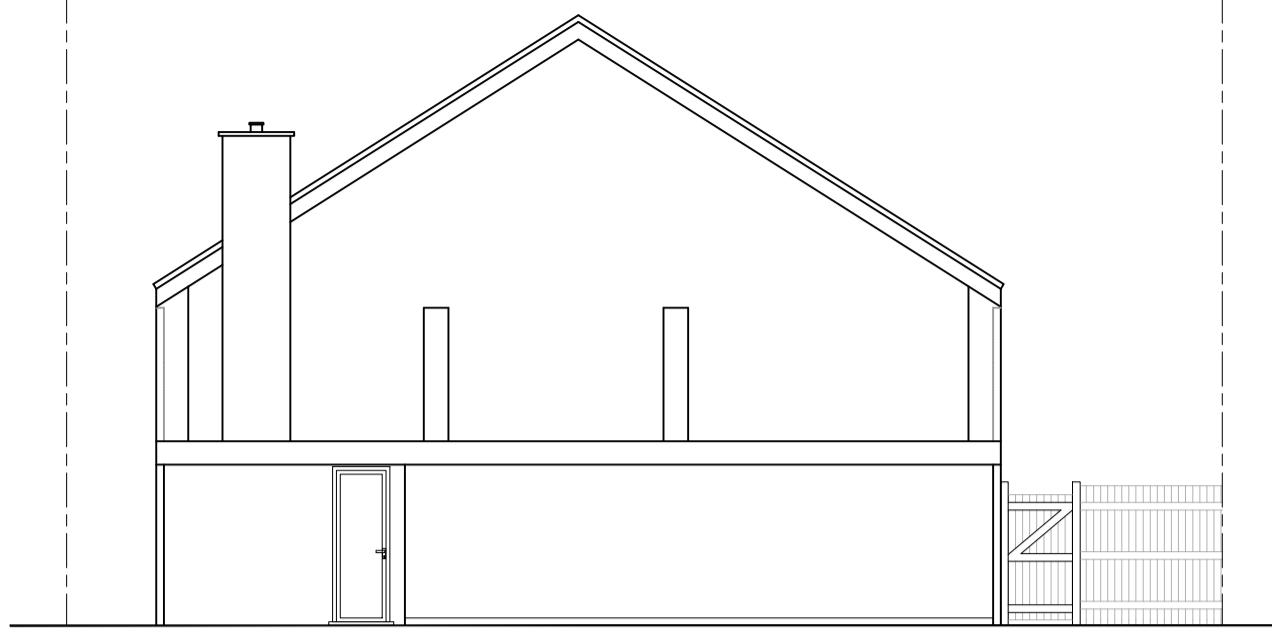
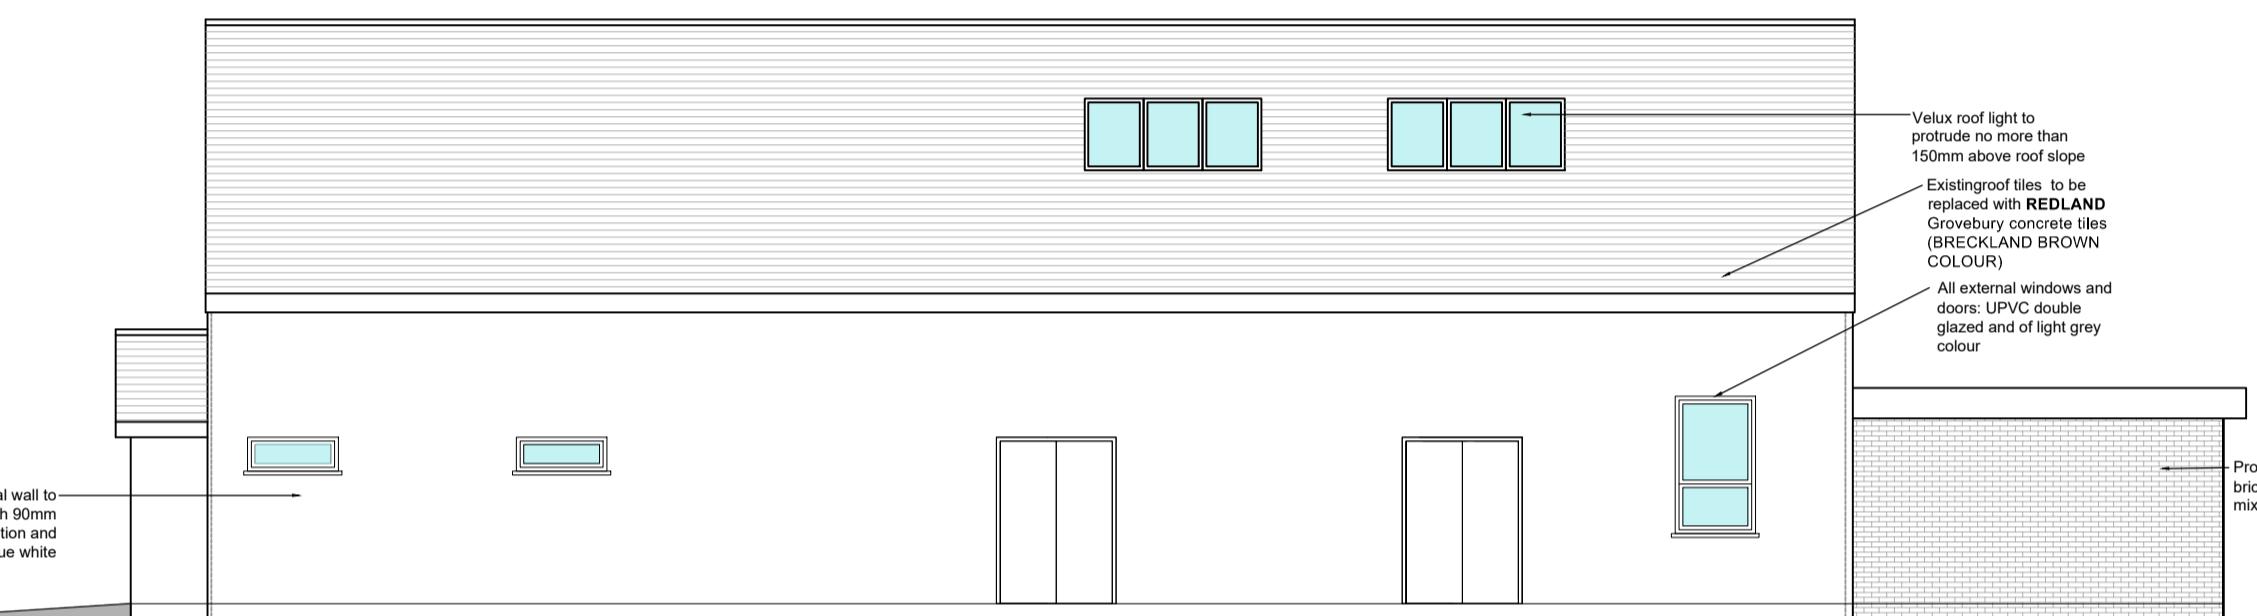
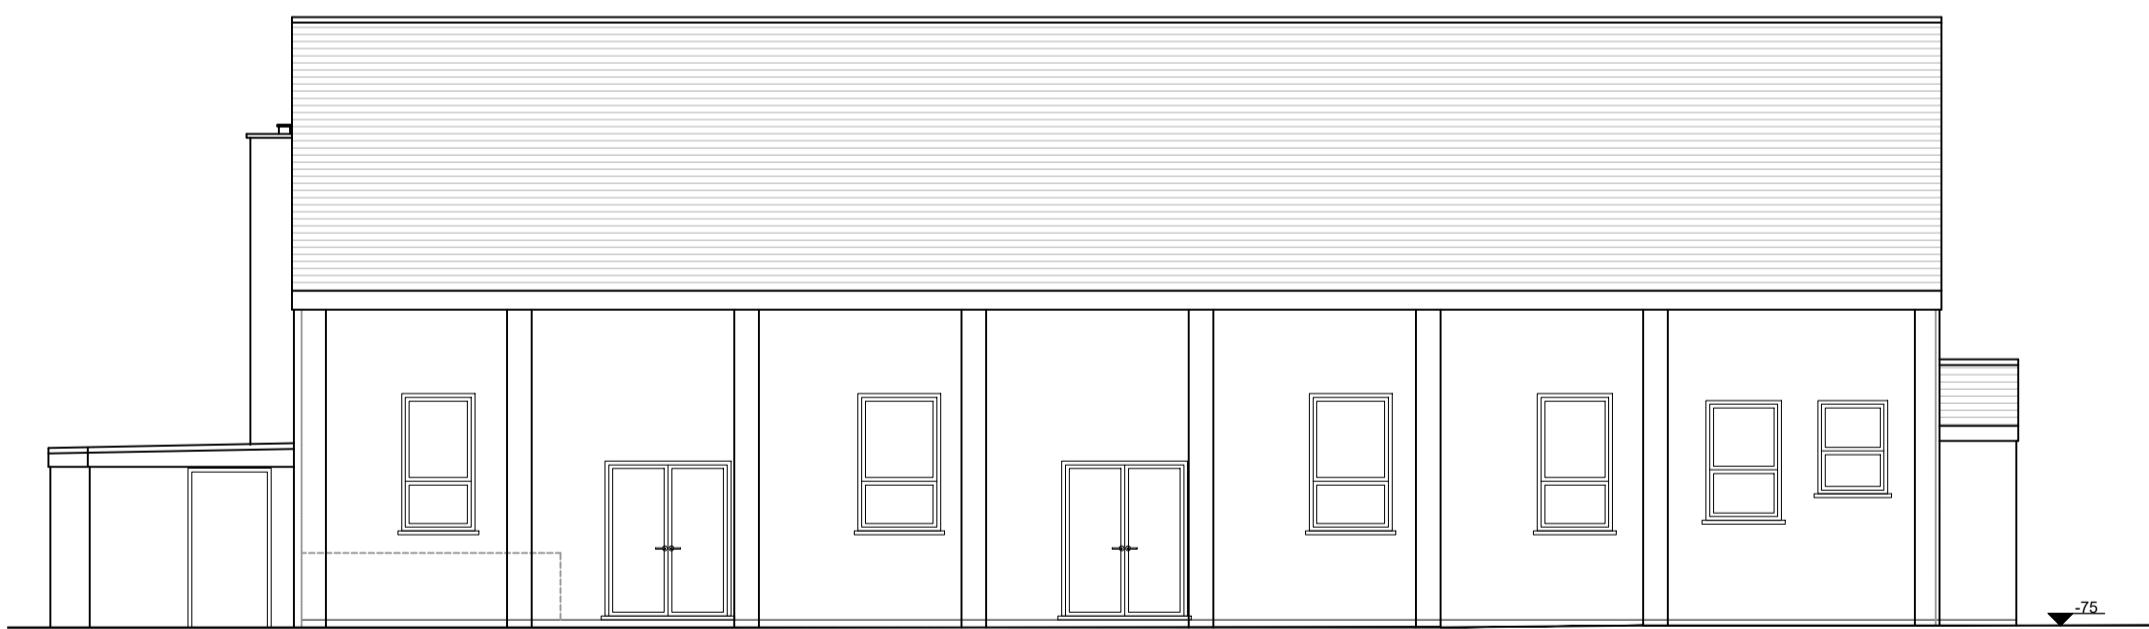


NO. 11

ALBERT HOUSE

EXISTING FRONT ELEVATION
SCALE 1:100EXISTING SIDE ELEVATION
SCALE 1:100EXISTING REAR ELEVATION
SCALE 1:100

NO. 11

PROPOSED FRONT ELEVATION
SCALE 1:100PROPOSED SIDE ELEVATION
SCALE 1:100PROPOSED REAR ELEVATION
SCALE 1:100EXISTING SIDE ELEVATION
SCALE 1:100PROPOSED SIDE ELEVATION
SCALE 1:100

DO NOT SCALE OFF THIS DRAWING
ALL DIMENSIONS TO BE CHECKED ON SITE
ANY DISCREPANCIES TO BE REPORTED TO
THE MANU DESIGN LIMITED ASAP

ALL STRUCTURAL DETAILS TO ENGINEER'S
DETAILS

Rev.	Date	Comment
A	06.03.24	Minor Amendments
B	06.03.24	Revised to suits planning officer's comments

Site Address: Albert Hall, Albert Rd, Hayes UB3
4HR

Date: 06.03.24

Scale: 1:100 @ A1

Project Title: Single storey side and rear
extension

Drawn: LV

Rev: B

Drawing Title: Existing and proposed
elevations

Drawing No: AH/103