


EXISTING GROUND FLOOR PLAN  
MAIN HOUSE  
SCALE 1:100


AREA SCHEDULE	
EXISTING GROUND FLOOR AREA.	56
EXISTING FIRST FLOOR AREA.	44
EXISTING SECOND FLOOR AREA	29
EXISTING TOTAL	129
PROPOSED PORCH EXTENSION	14
PROPOSED GARDEN ROOM BUILDING	24
PROPOSED TOTAL	254

LEGEND.

- INDICATES EXISTING WALLS / STRUCTURE.
- INDICATES PROPOSED WALLS / STRUCTURE.
- EXTENT OF PROPOSED NEW WORKS.
- INDICATES STRUCTURE TO BE DEMOLISHED.
- INDICATES SITE BOUNDARY

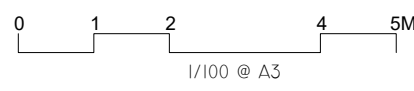

PLANNING

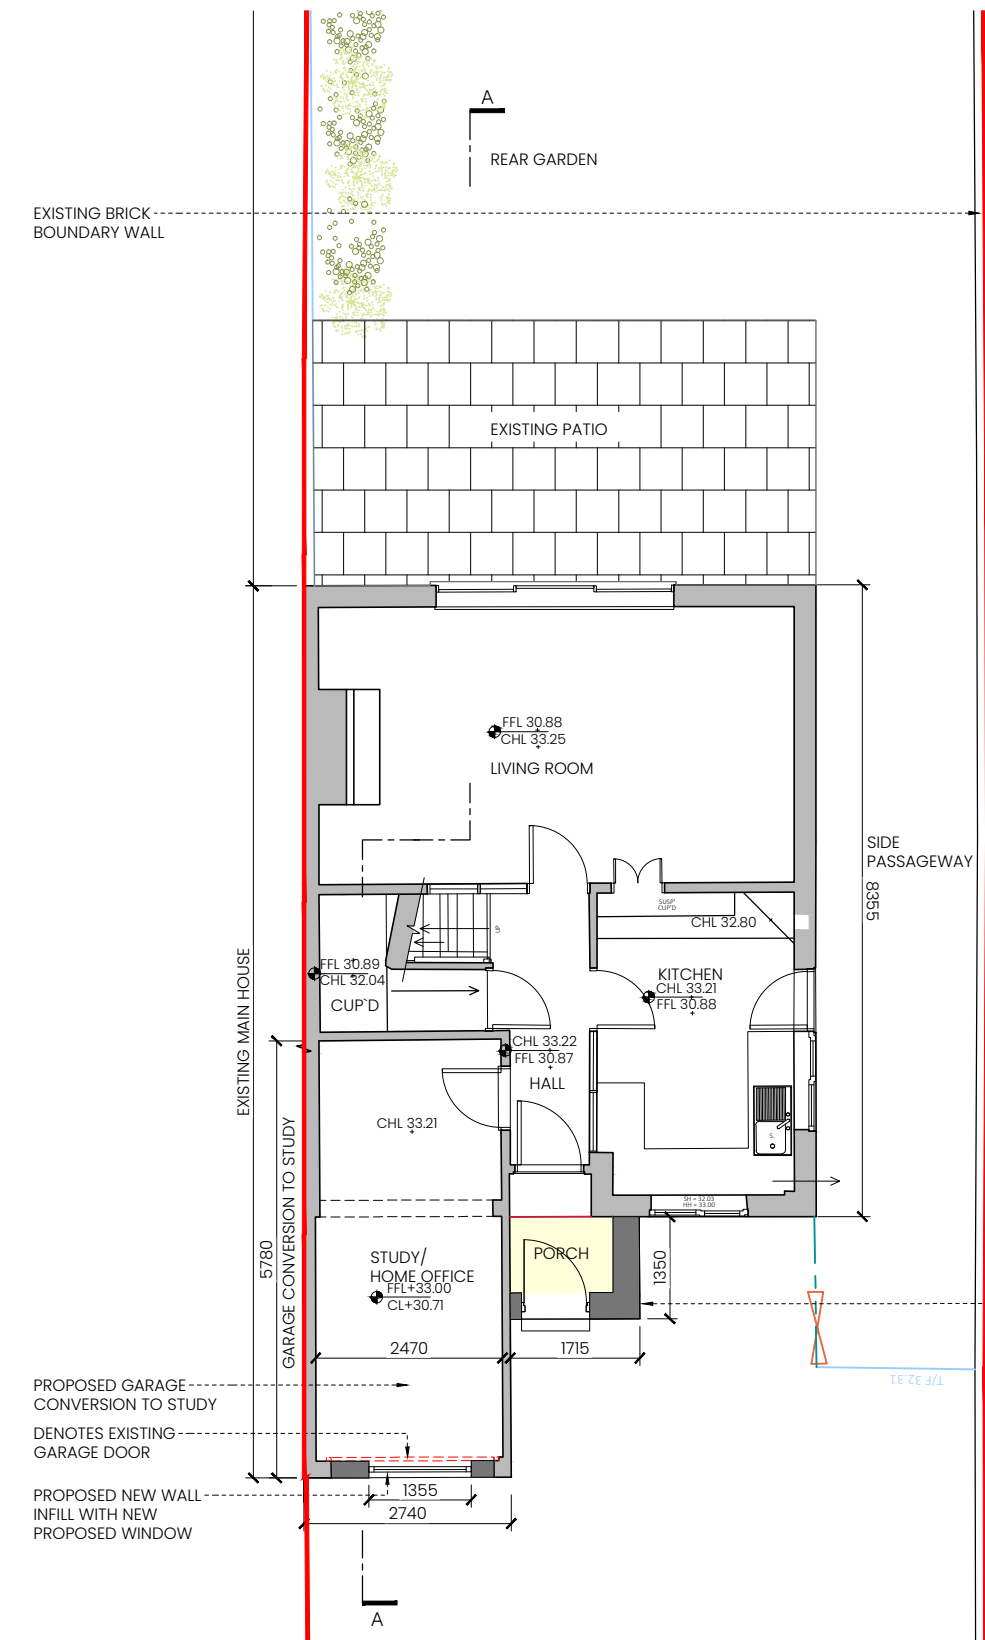

PROPOSED GROUND FLOOR PLAN  
MAIN HOUSE  
SCALE 1:100

Revisions	
REV No	DATE
00	02.07.25

NOTE  
PLANNING

**Studio Gallagher**  
CL300, CoLab, Port Road, Letterkenny, Co. Donegal  
t: +353 87 392 7840  
+ 44 78 9269 2312  
w: studiogallagher.ie

Project  
2 Andover Close, Uxbridge, London, UB8 2XH

Client  
Andrew Dasilva

Drawing			
EXISTING & PROPOSED GROUND FLOOR PLAN			
Job No	Reg No	Rev No	Status
1012	P003	00	PLANNING
Scale	Date	Drawn by	Checked by
1:100@A3	Jul-25	MBG	PG

