
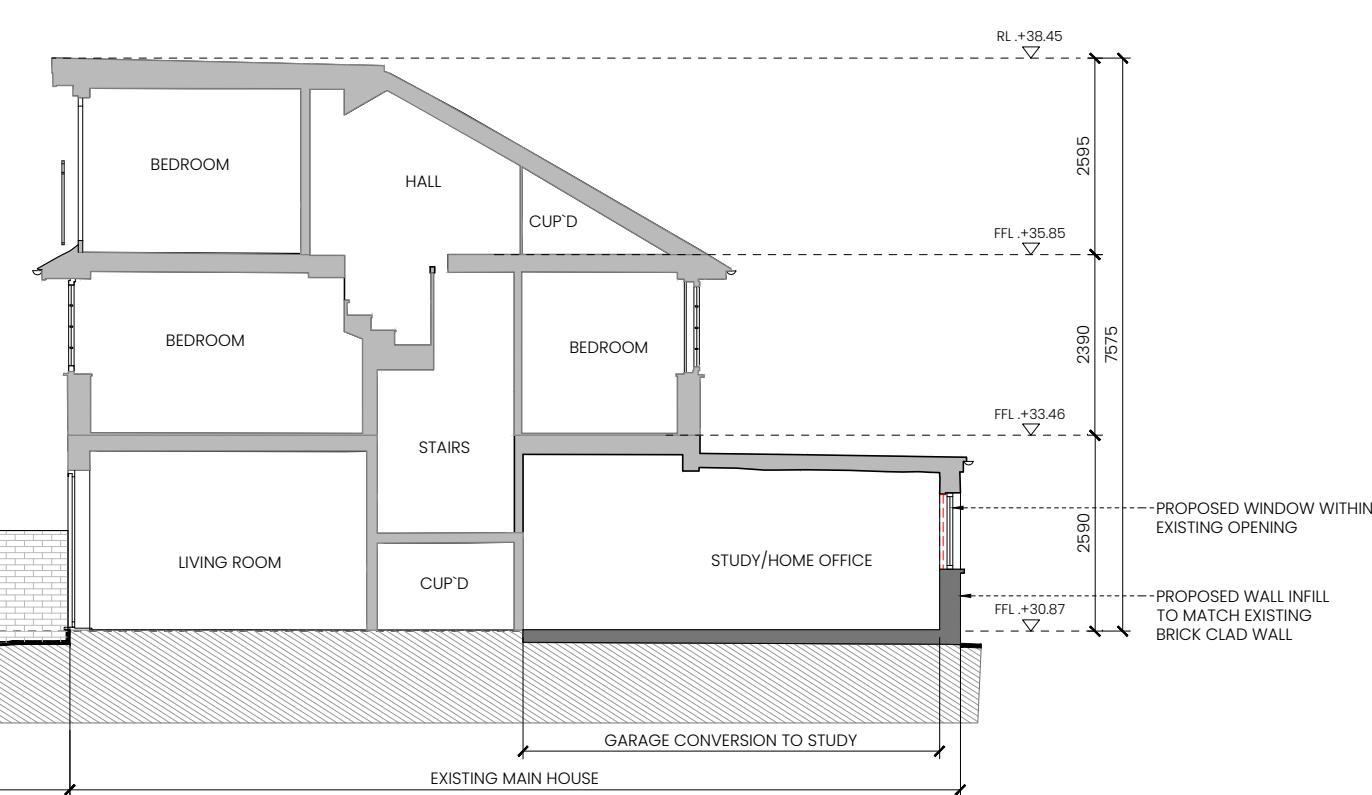


EXISTING SECTION A-A

SCALE 1:100

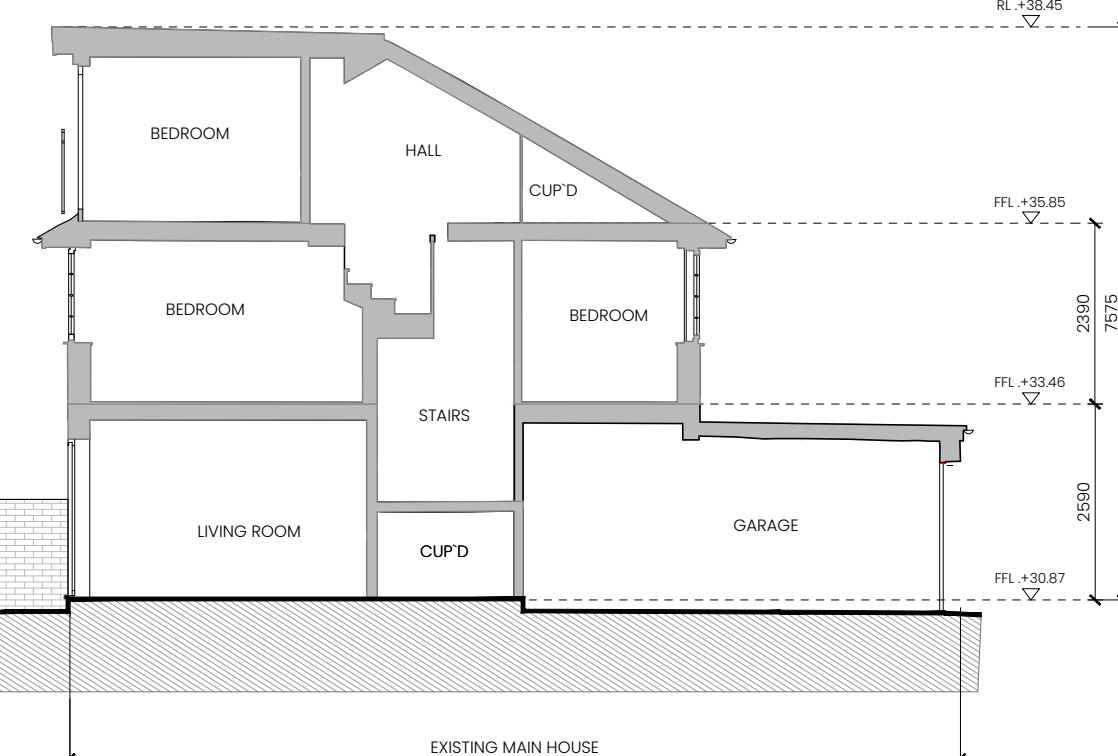

AREA SCHEDULE	
EXISTING GROUND FLOOR AREA.	56
EXISTING FIRST FLOOR AREA.	44
EXISTING SECOND FLOOR AREA	29
EXISTING TOTAL	129
PROPOSED PORCH EXTENSION	1.4
PROPOSED GARDEN ROOM BUILDING	24
PROPOSED TOTAL	25.4

1. All boundaries, dimensions and levels are to be checked on site before construction and any discrepancies are to be reported to the Architect.  
 2. Partial Service: Any discrepancies with site or other information is to be advised to the Architect and direction or approval is to be sought before the implementation of the detail.  
 3. Block and site plans are reproduced under license from the Ordnance Survey.  
 4. Do not scale this drawing.  
 5. For the purpose of coordination, all relevant parties must check this information prior to implementation and report any discrepancies to the Architect.

#### LEGEND.

- Indicates Existing Walls / Structure.
- Indicates Proposed Walls / Structure.
- Extent of Proposed New Works.

Indicates Structure to be demolished.

Indicates Site Boundary

PLANNING

0 1 2 4 5M  
1:100 @ A3

Revisions  
REV No DATE NOTE  
00 02.07.25 PLANNING

Studio Gallagher

CL300, CoLab, Port Road, Letterkenny, Co. Donegal  
t: +353 87 392 7840  
+44 78 9269 2312  
w: studiogallagher.ie

Project

2 Andover Close, Uxbridge, London,  
UB8 2XH

Client

Andrew Dasilva

Drawing  
EXISTING & PROPOSED SECTION A - A

Job No	Reg No	Rev No	Status
1012	P006	00	PLANNING
Scale 1:100 @ A3	Date Jul-25	Drawn by MBG	Checked by PG