



ReQuestAPlan
Map number: TGRQM25153101435448
Title: 2 Andrade, Gisele
Map produced for Andreia Andrade
1. Copyright and database rights 2009 Esri and/or its
Project ID:
Date of Purchase: 05-05-2009
A license subscription from 05-05-2009 for 1 workstation.

CALE 1:1250

AREA SCHEDULE

	SQ.M	HECTARES	ACRES
SITE AREA.	325	0.0325	0.080

1. All boundaries, dimensions and levels are to be checked on site before construction and any discrepancies are to be reported to the Architect.
2. Partial Service: Any discrepancies with site or other information is to be advised to the Architect and direction or approval is to be sought before the implementation of the detail.
3. Block and site plans are reproduced under license from the Ordnance Survey.
4. Do not scale this drawing.
5. For the purpose of coordination, all relevant parties must check this information prior to implementation and report any discrepancies to the Architect.

LEGEND.

 INDICATES EXISTING WALLS / STRUCTURE.
 INDICATES PROPOSED WALLS / STRUCTURE
 SUBJECT TO PROPOSAL REVIEW

 INDICATES STRUCTURE TO BE DEMOLISHED
 INDICATES SITE BOUNDARY

PLANNING

Revisions
REV No DATE NOTE
00 02.07.25 PLANNING



Studio Gallagher

CL300, CoLab, Port Road, Letterkenny, Co. Donegal
t: +353 87 392 7840
+ 44 78 9269 2312
w: studiotogallagher.ie

Project
2 Andover Close, Uxbridge, London,
UB8 2XH

Drawing

Job No	Reg No	Rev No	Status
1012	P1000	00	PLANNING
Scale 1:1250@A3	Date Aug-25	Drawn by MBG	Checked by PG

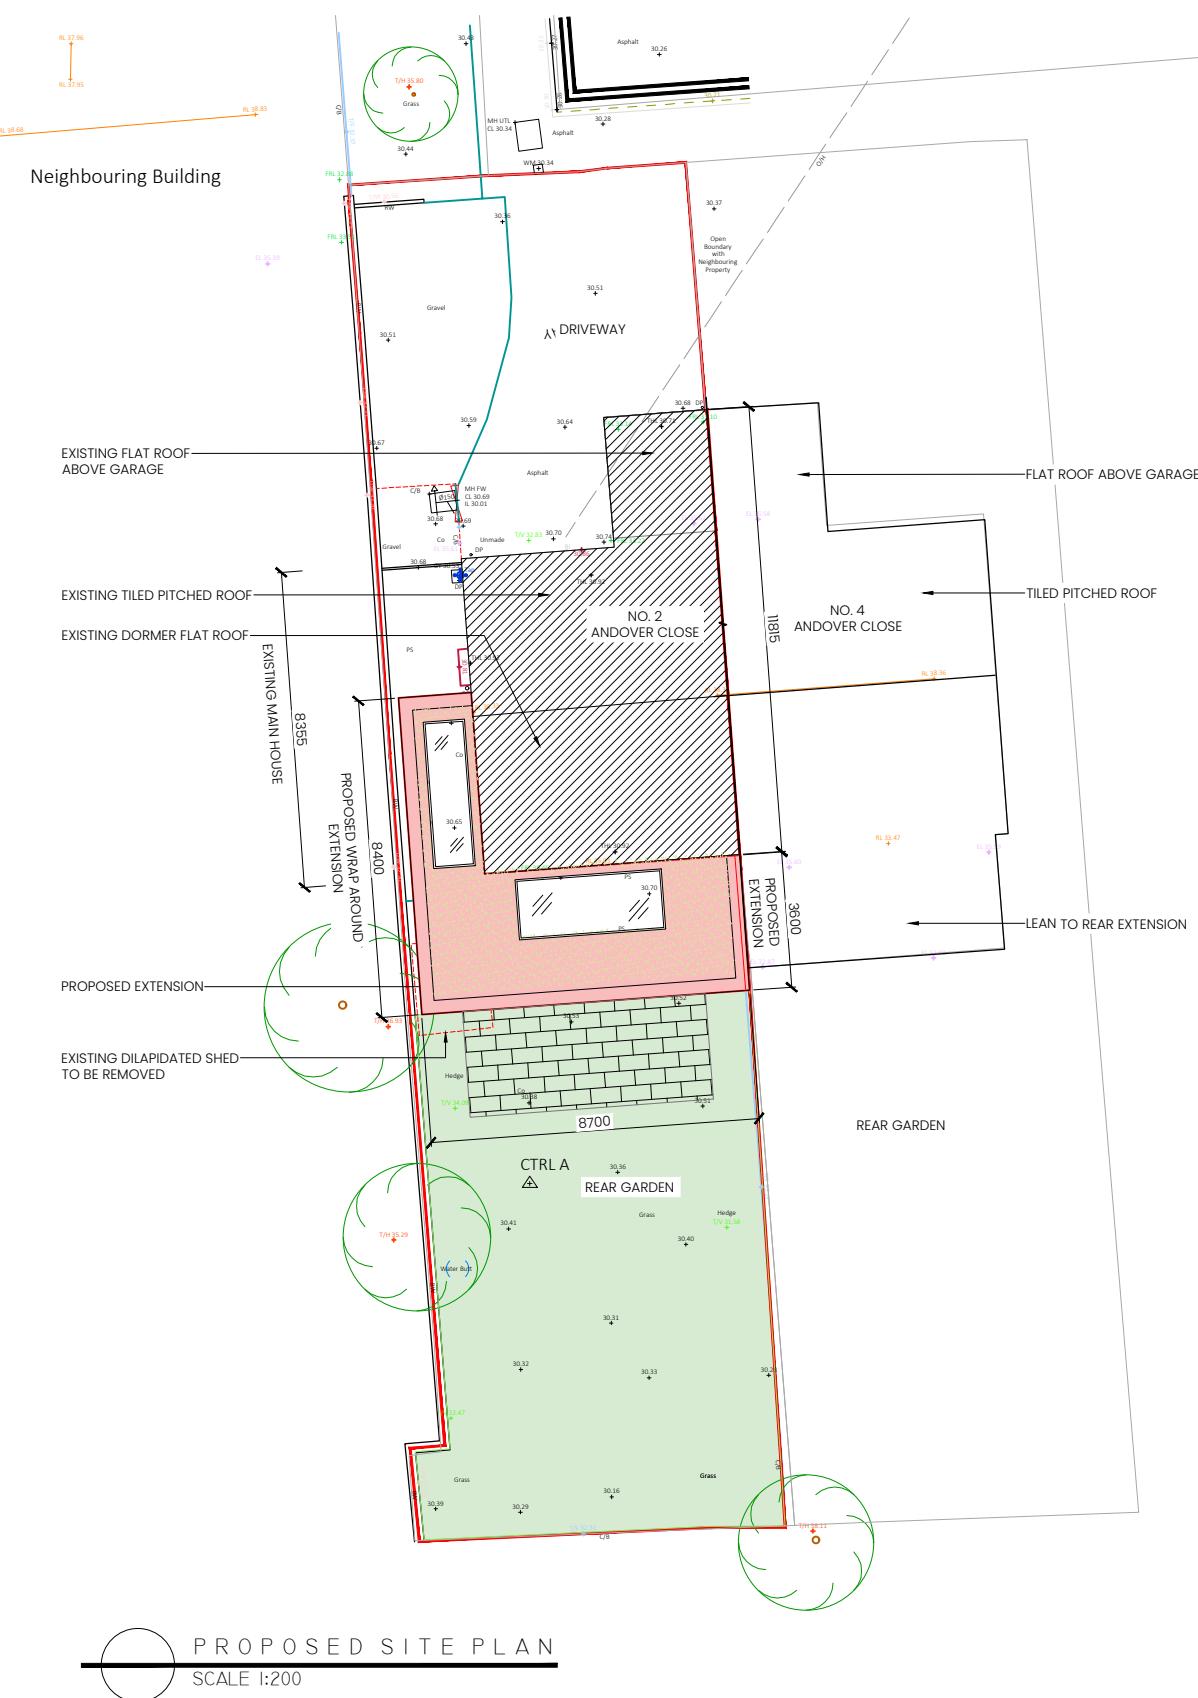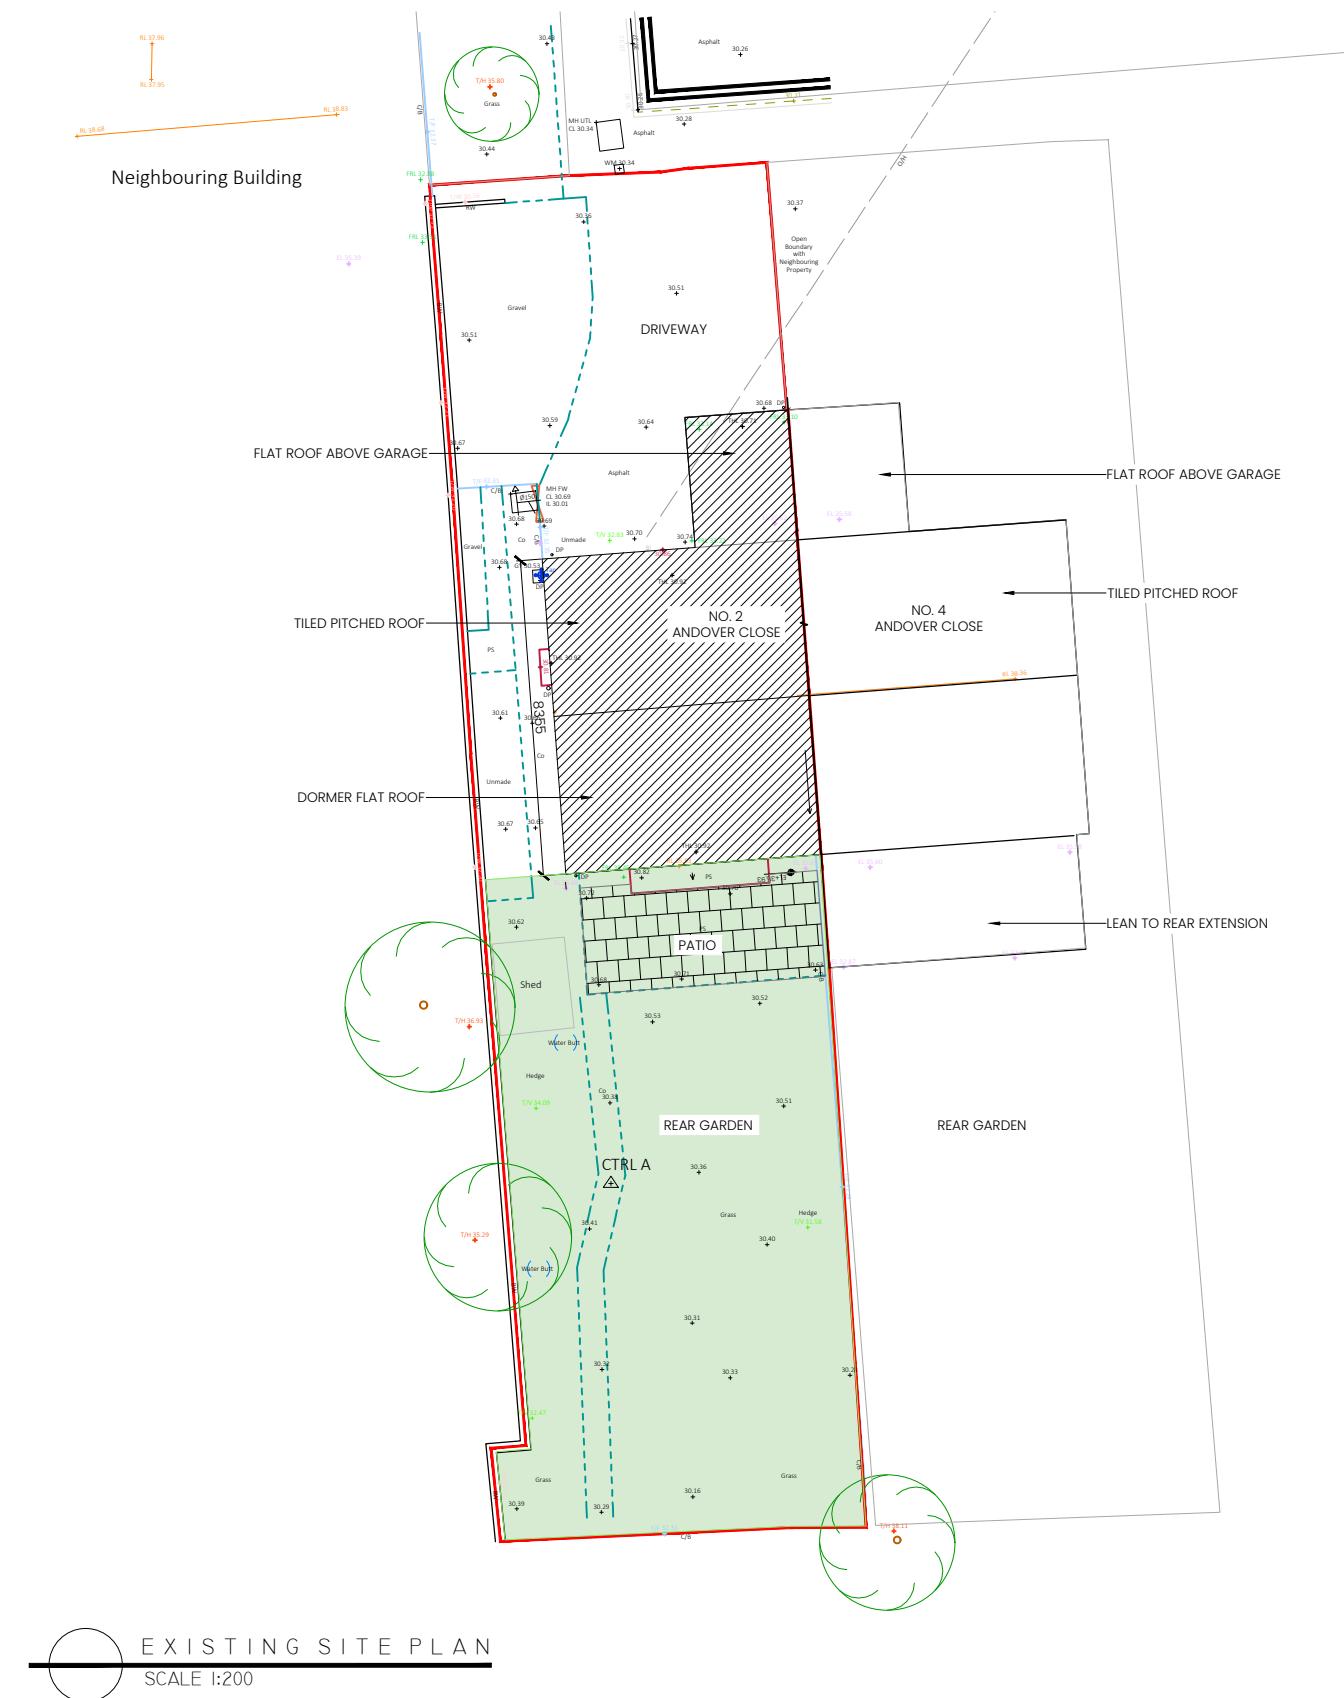

AREA SCHEDULE		SQ.M GIA
EXISTING GROUND FLOOR AREA.	56	
EXISTING FIRST FLOOR AREA.	44	
EXISTING SECOND FLOOR AREA	29	
EXISTING TOTAL	129	
PROPOSED SINGLE STOREY EXTENSION	33	

AREA SCHEDULE		SQ.M	HECTARES	ACRES
SITE AREA.		325	0.0325	0.080

EXISTING REAR GARDEN UN-BUILT CURTILAGE			
I56 SQ.M GARDEN AMENITY - UN-BUILT CURTILAGE (81% GARDEN AMENITY RETAINED)			
PROPOSED DEVELOPMENT			

PROPOSED REAR GARDEN UN-BUILT CURTILAGE			
I26 SQ.M GARDEN AMENITY - UN-BUILT CURTILAGE (81% GARDEN AMENITY RETAINED)			
40 SQ.M PROPOSED DEVELOPMENT (31 SQ.M PROPOSED DEVELOPMENT EXTENDING INTO REAR GARDEN)			

1. All boundaries, dimensions and levels are to be checked on site before construction and any discrepancies are to be reported to the Architect.
2. Partial Service. Any discrepancies with site or other information is to be advised to the Architect and direction or approval is to be sought before the implementation of the detail.
3. Block and site plans are reproduced under license from the Ordnance Survey.
4. Do not scale this drawing.
5. For the purpose of coordination, all relevant parties must check this information prior to implementation and report any discrepancies to the Architect.

LEGEND.

- INDICATES EXISTING WALLS / STRUCTURE.
- INDICATES PROPOSED WALLS / STRUCTURE.

- INDICATES STRUCTURE TO BE DEMOLISHED.
- INDICATES SITE BOUNDARY

PLANNING

Revisions
REV NO DATE
00 07.08.25

NOTE
PLANNING


0 2 4 8 10M
1/200 @ A3



Studio Gallagher

CL300, CoLab, Port Road, Letterkenny, Co. Donegal
t: +353 87 392 7840
+44 78 9269 2312
w: studiogallagher.ie

Project
2 Andover Close, Uxbridge, London, UB8 2XH
Client
Andrew Dasilva

Drawing
EXISTING & PROPOSED SITE PLAN
Job No
1012 Reg No
P2000 Rev No
00 Status
PLANNING
Scale
1:200@A3 Date
Aug-25 Drawn by
MBG Checked by
PG

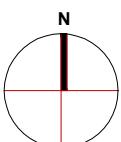

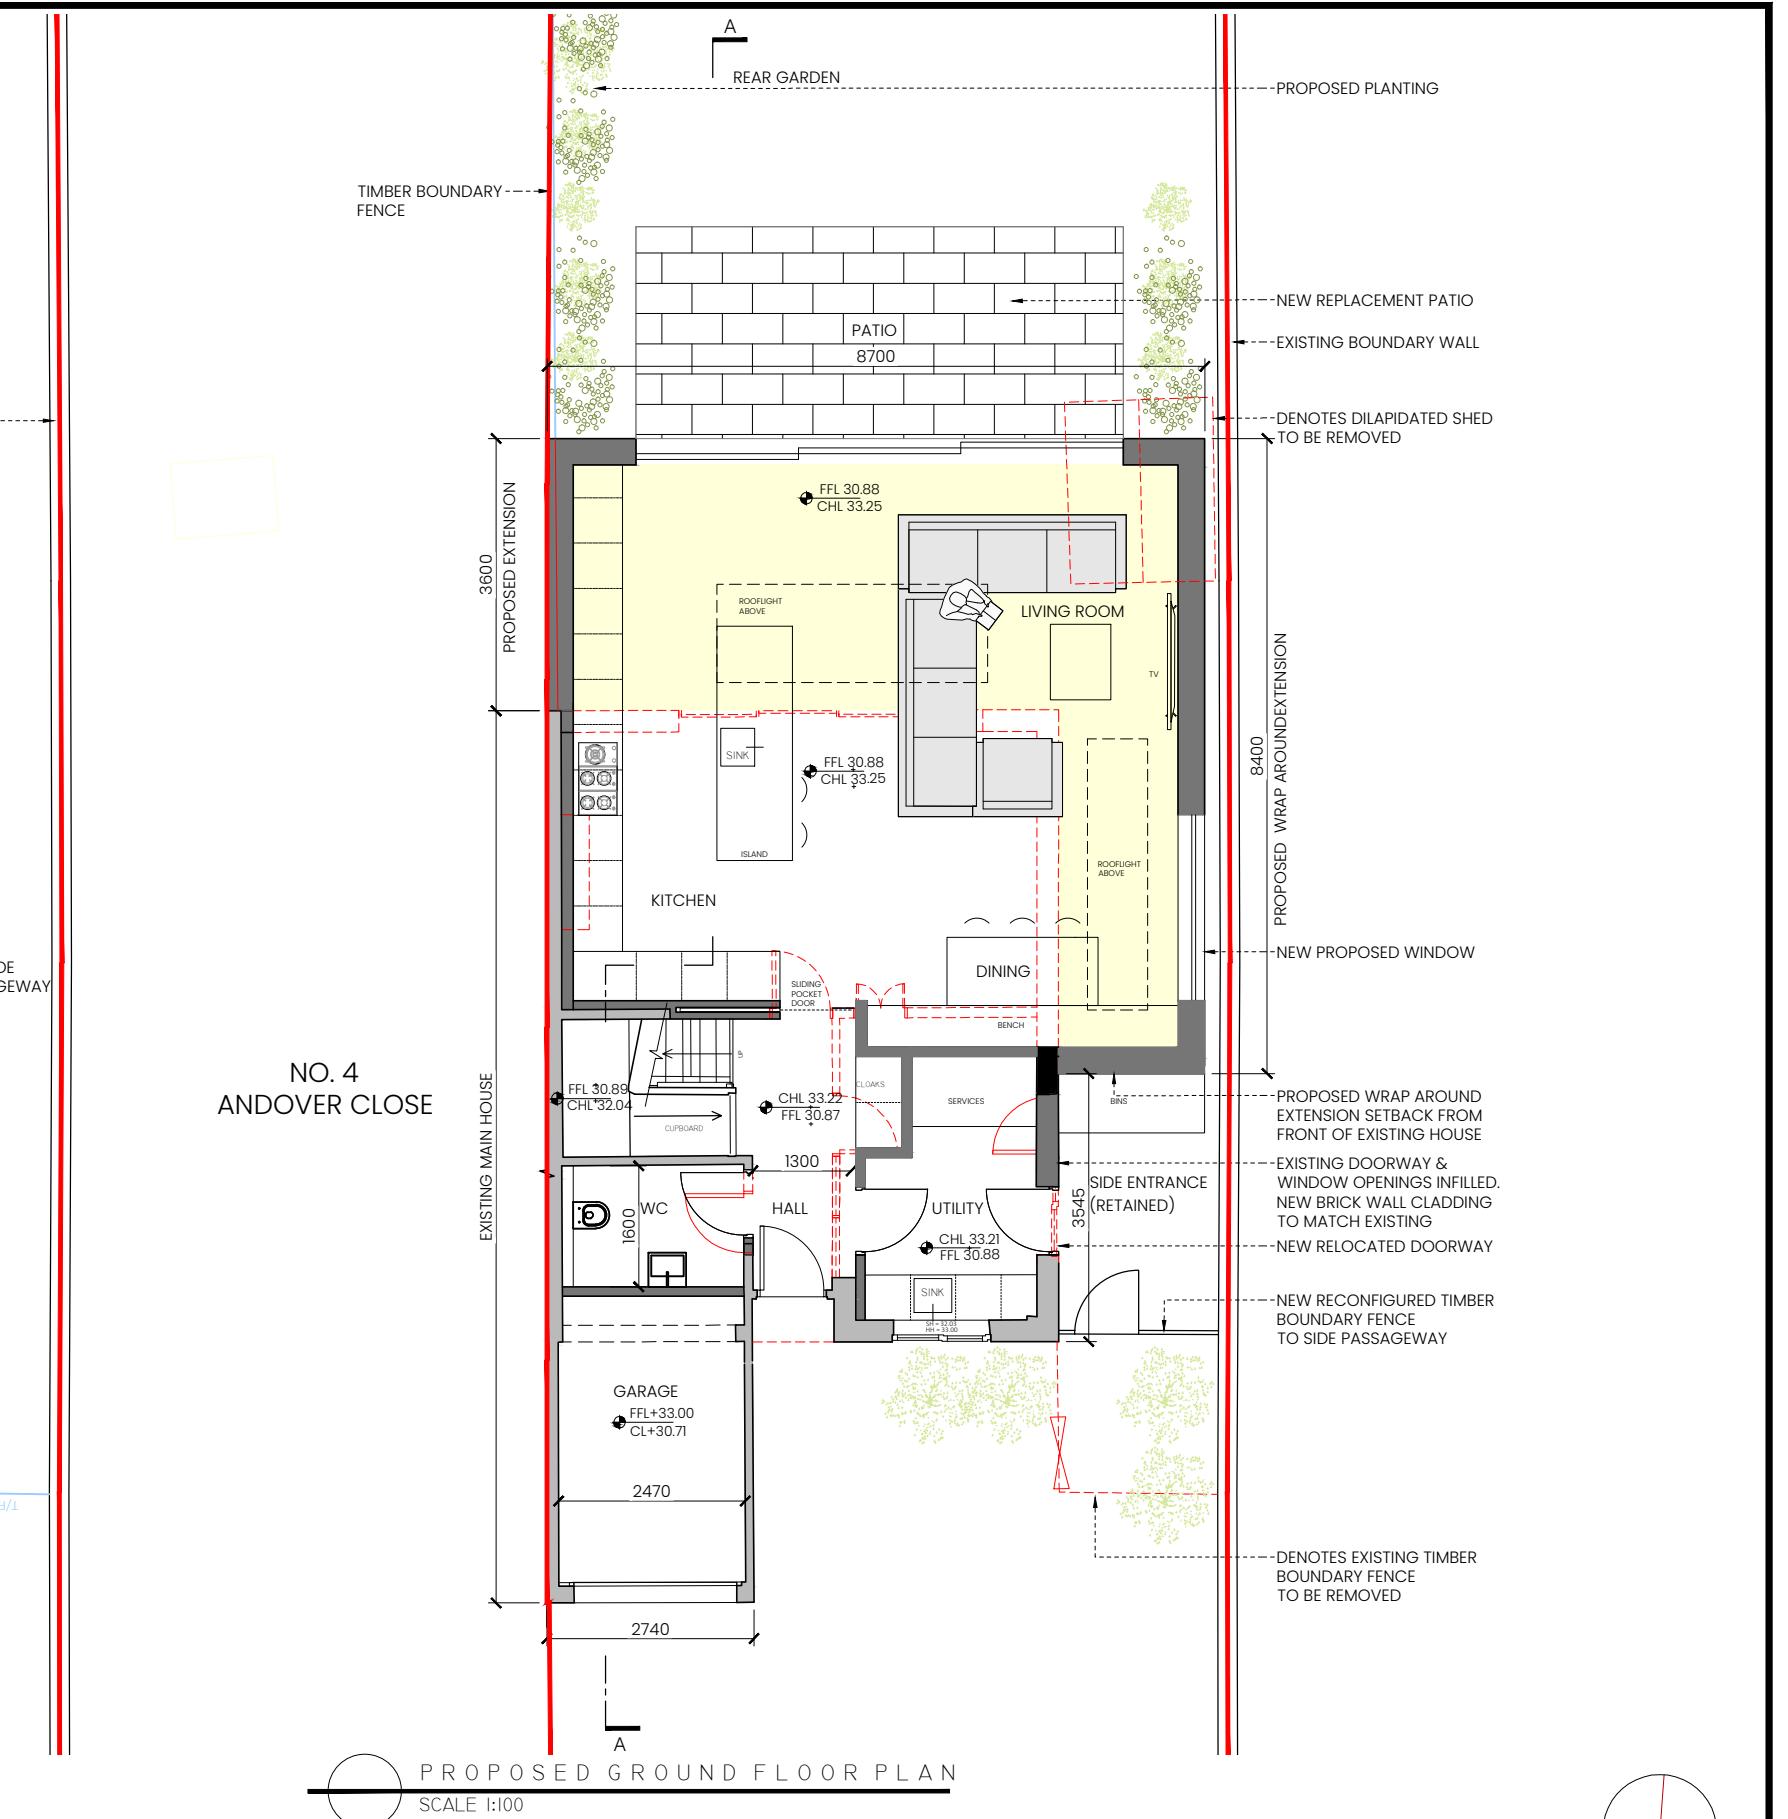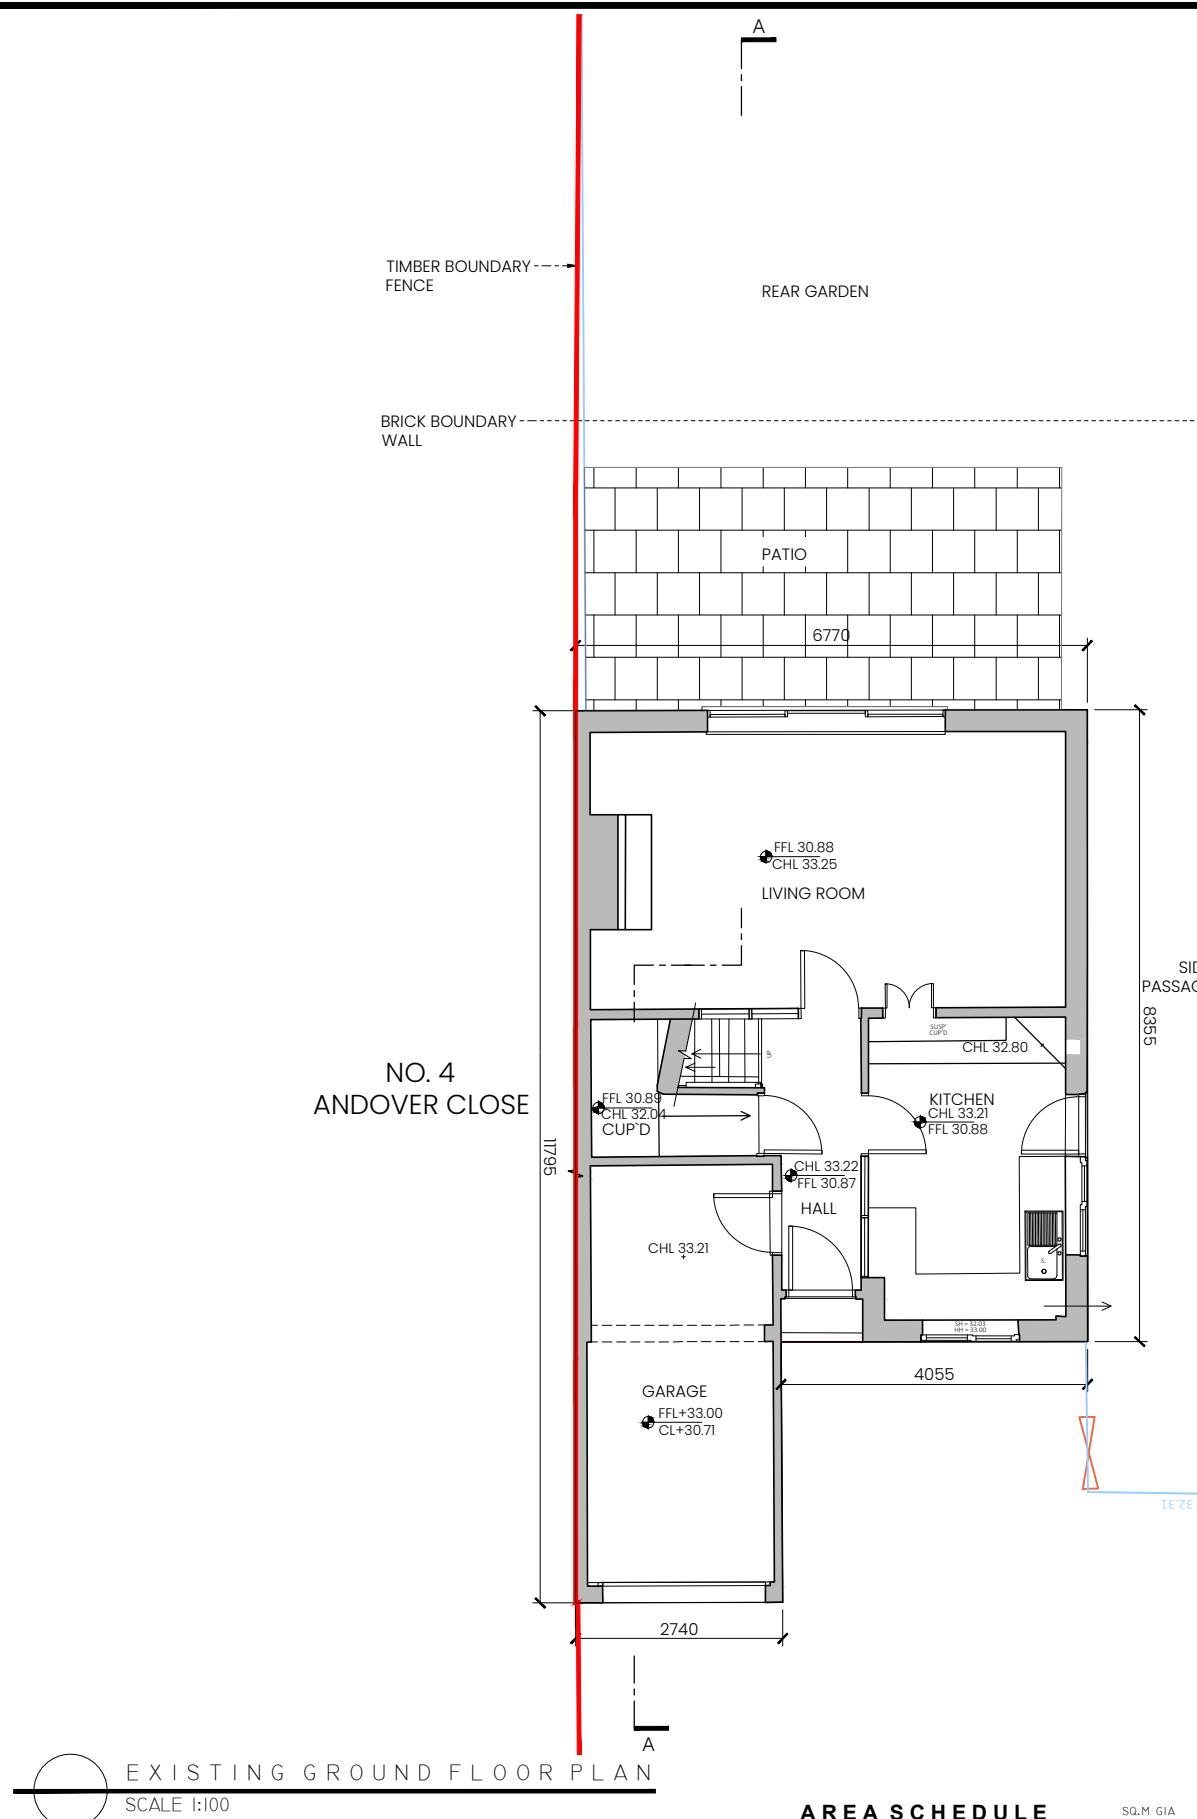

1. All boundaries, dimensions and levels are to be checked on site before construction and any discrepancies are to be reported to the Architect.
2. Partial Service. Any discrepancies with site or other information is to be advised to the Architect and direction or approval is to be sought before the implementation of the detail.
3. Block and site plans are reproduced under license from the Ordnance Survey.
4. It is not scale drawing.
5. For the purpose of coordination, all relevant parties must check this information prior to implementation and report any discrepancies to the Architect.

LEGEND.

	INDICATES EXISTING WALLS / STRUCTURE.
	INDICATES PROPOSED WALLS / STRUCTURE
	EXTENT OF PROPOSED NEW WORKS

 INDICATES STRUCTURE TO BE DEMOLISHED
 INDICATES SITE BOUNDARY

— INDICATES SITE BOUNDARY

PLANNING

1/100 @ A^3

REV No DATE NOTE - .
00 07.08.25 PLANNING

Digitized by srujanika@gmail.com

5M

THEORY OF THE STATE

Studio Gallagher

CL300, CoLab, Port Road, Letterkenny, Co. Donegal

t: +353 87 392 7840
+44 78 0360 2212

+44 7892692312
w: studiogallagher.ie

w: studlogallagher.ie

Project
2 Andover Close, Uxbridge, London,
UB8 2XH

11. *What is the primary purpose of the following statement?*

Client
Andrew Dasilva


Andrew Basileva

Drawing **EXISTING & PROPOSED GROUND FLOOR PLAN**


Job No. Reg No. Rev No.

Job No. Reg. No. Rev. No.

Scale Date Drawn

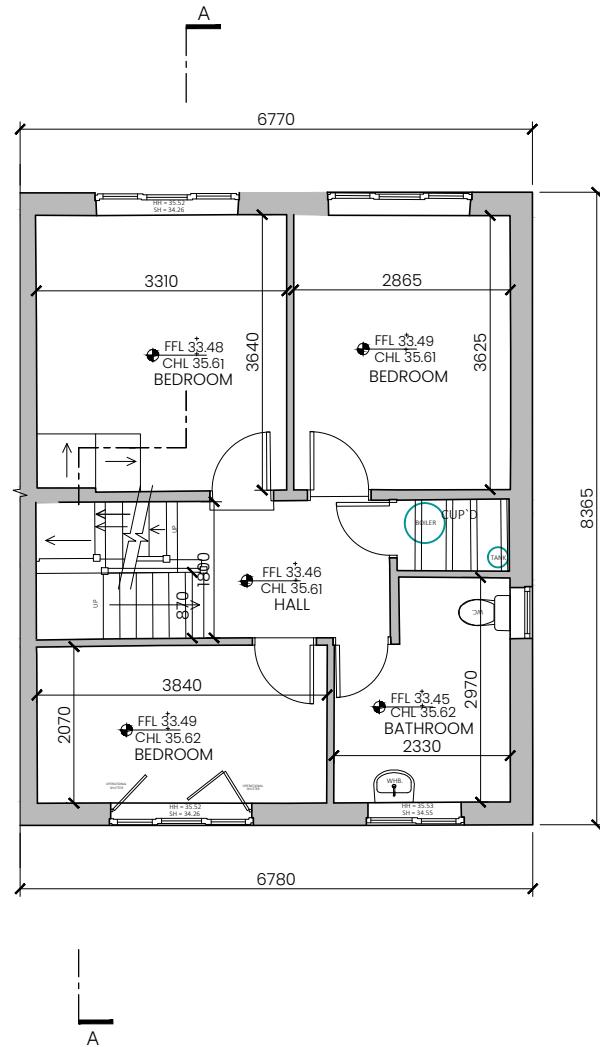


EXISTING FIRST FLOOR PLAN
SCALE 1:100 (NO CHANGES PROPOSED)

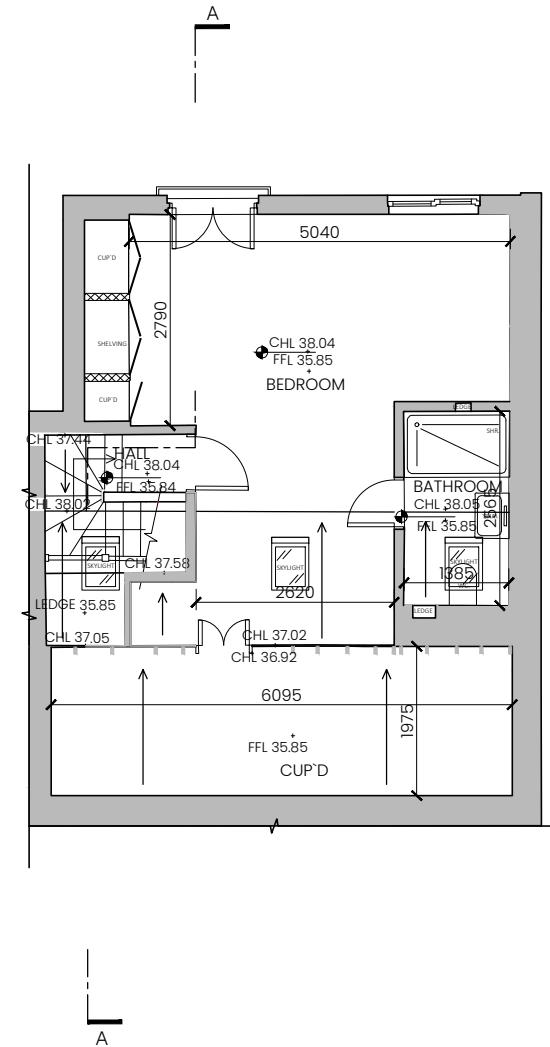

EXISTING SECOND FLOOR PLAN
SCALE 1:100 (NO CHANGES PROPOSED)

AREA SCHEDULE		SQ.M GIA
EXISTING GROUND FLOOR AREA.		56
EXISTING FIRST FLOOR AREA.		44
EXISTING SECOND FLOOR AREA		29
EXISTING TOTAL		129
PROPOSED SINGLE STOREY EXTENSION		33

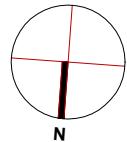

LEGEND.

- INDICATES EXISTING WALLS / STRUCTURE.
- INDICATES PROPOSED WALLS / STRUCTURE.
- EXTENT OF PROPOSED NEW WORKS.

INDICATES STRUCTURE TO BE DEMOLISHED.
INDICATES SITE BOUNDARY

PLANNING

0 1 2 4 5M
1:100 @ A3

Revisions
REV NO DATE NOTE
00 07.08.25 PLANNING

Studio Gallagher
CL300, CoLab, Port Road, Letterkenny, Co. Donegal
t: +353 87 392 7840
+44 78 9269 2312
w: studiogallagher.ie

Project
2 Andover Close, Uxbridge, London, UB8 2XH
Client
Andrew Dasilva

Drawing
EXISTING FIRST & SECOND FLOOR PLAN
Job No Reg No Rev No Status
1012 P4000 00 PLANNING
Scale Date Drawn by Checked by
1:100@A3 Aug-25 MBG PG

1. All boundaries, dimensions and levels are to be checked on site before construction and any discrepancies are to be reported to the Architect.
2. Partial Service. Any discrepancies with site or other information is to be advised to the Architect and direction or approval is to be sought before the implementation of the detail.
3. Block and site plans are reproduced under license from the Ordnance Survey.
4. Do not scale this drawing.
5. For the purpose of coordination, all relevant parties must check this information prior to implementation and report any discrepancies to the Architect.



AREA SCHEDULE		SQ.M GIA
EXISTING GROUND FLOOR AREA.	56	
EXISTING FIRST FLOOR AREA.	44	
EXISTING SECOND FLOOR AREA	29	
EXISTING TOTAL	129	
PROPOSED SINGLE STOREY EXTENSION	33	

LEGEND.


- INDICATES EXISTING WALLS / STRUCTURE.
- INDICATES PROPOSED WALLS / STRUCTURE.
- EXTENT OF PROPOSED NEW WORKS.

INDICATES STRUCTURE TO BE DEMOLISHED.

INDICATES SITE BOUNDARY

PLANNING

0 1 2 4 5M
1/100 @ A3

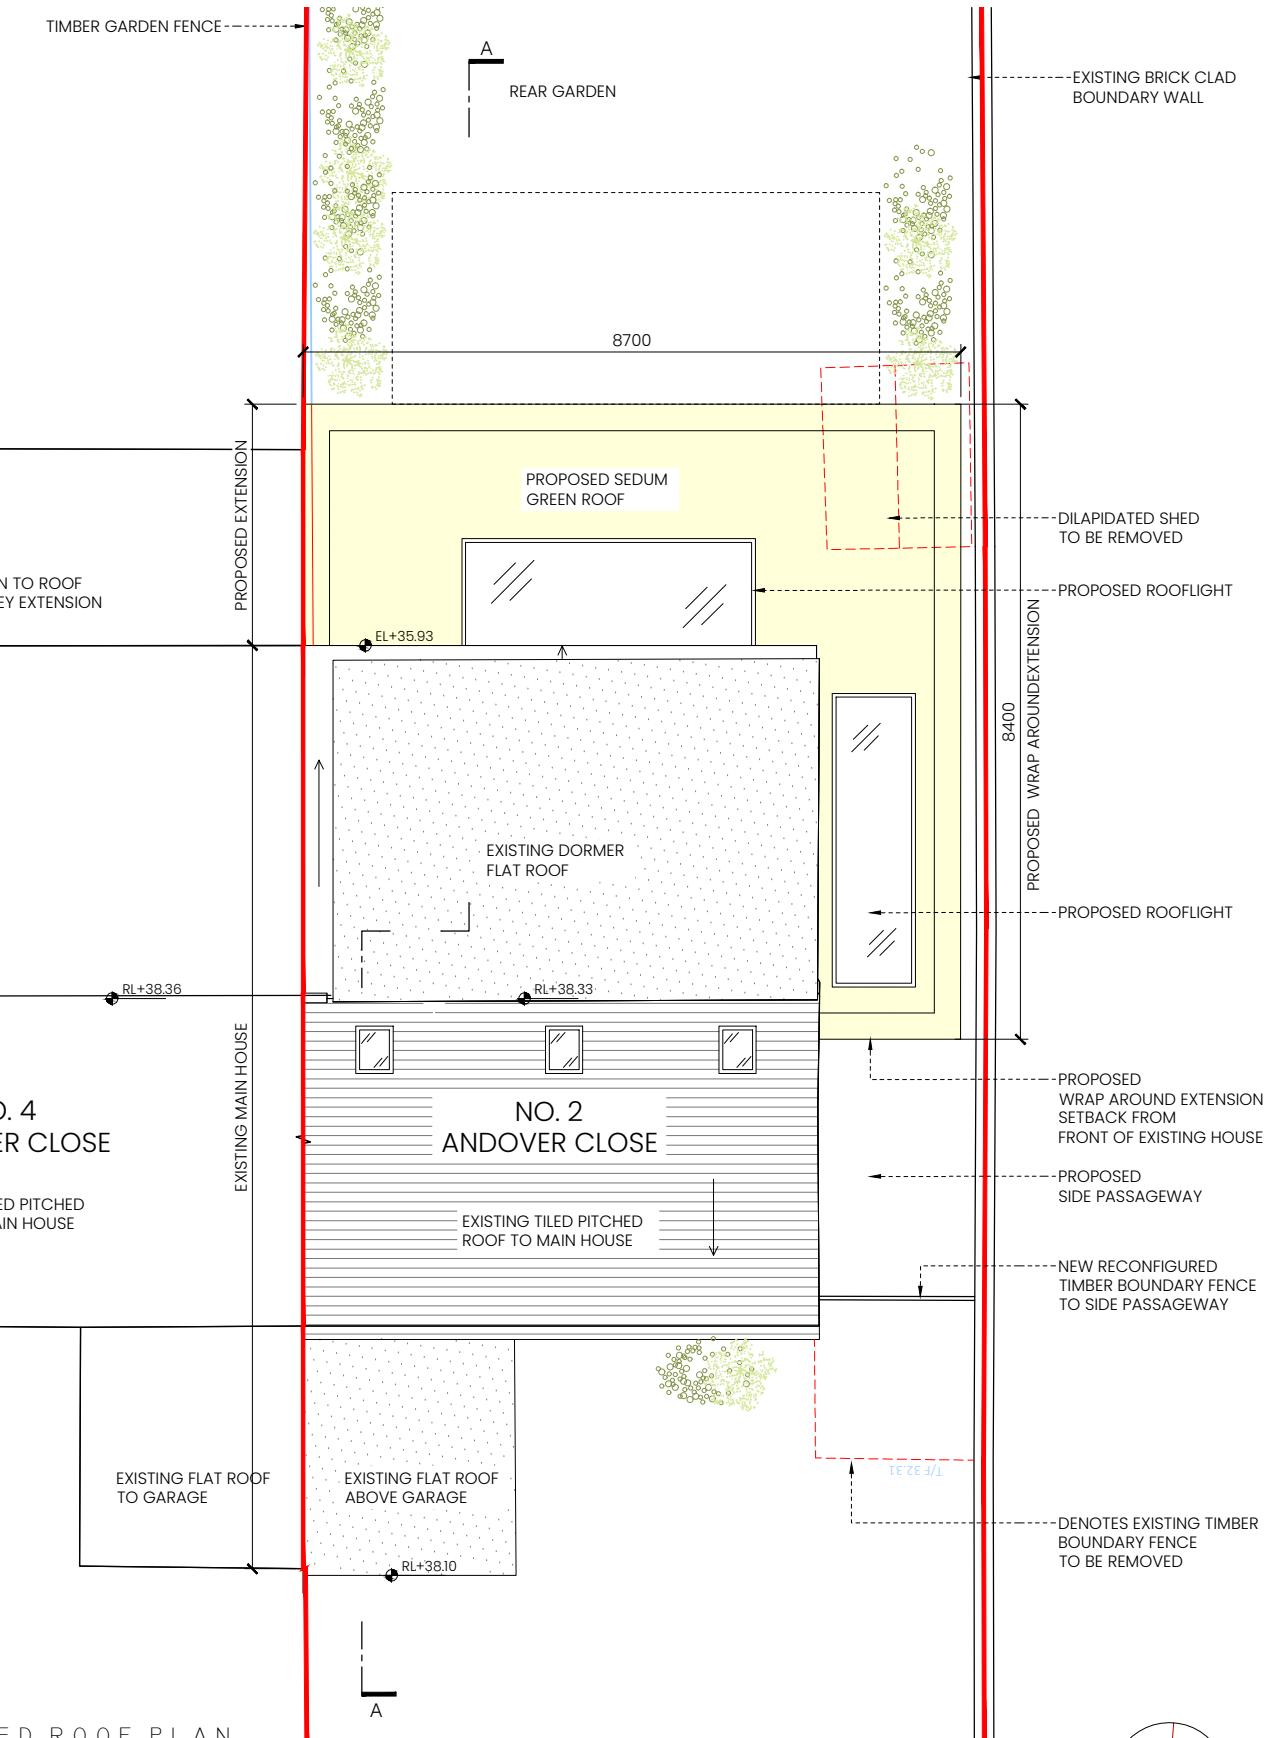

Revisions
REV No DATE NOTE
00 07.08.25 PLANNING

Studio Gallagher

CL300, CoLab, Port Road, Letterkenny, Co. Donegal
t: +353 87 392 7840
+44 78 9269 2312
w: studiogallagher.ie



Project
2 Andover Close, Uxbridge, London, UB8 2XH

Client
Andrew Dasilva

Drawing
EXISTING & PROPOSED ROOF PLAN

Job No	Reg No	Rev No	Status
1012	P5000	00	PLANNING

Scale 1:100 @ A3 Date Aug-25 Drawn by MBG Checked by PG

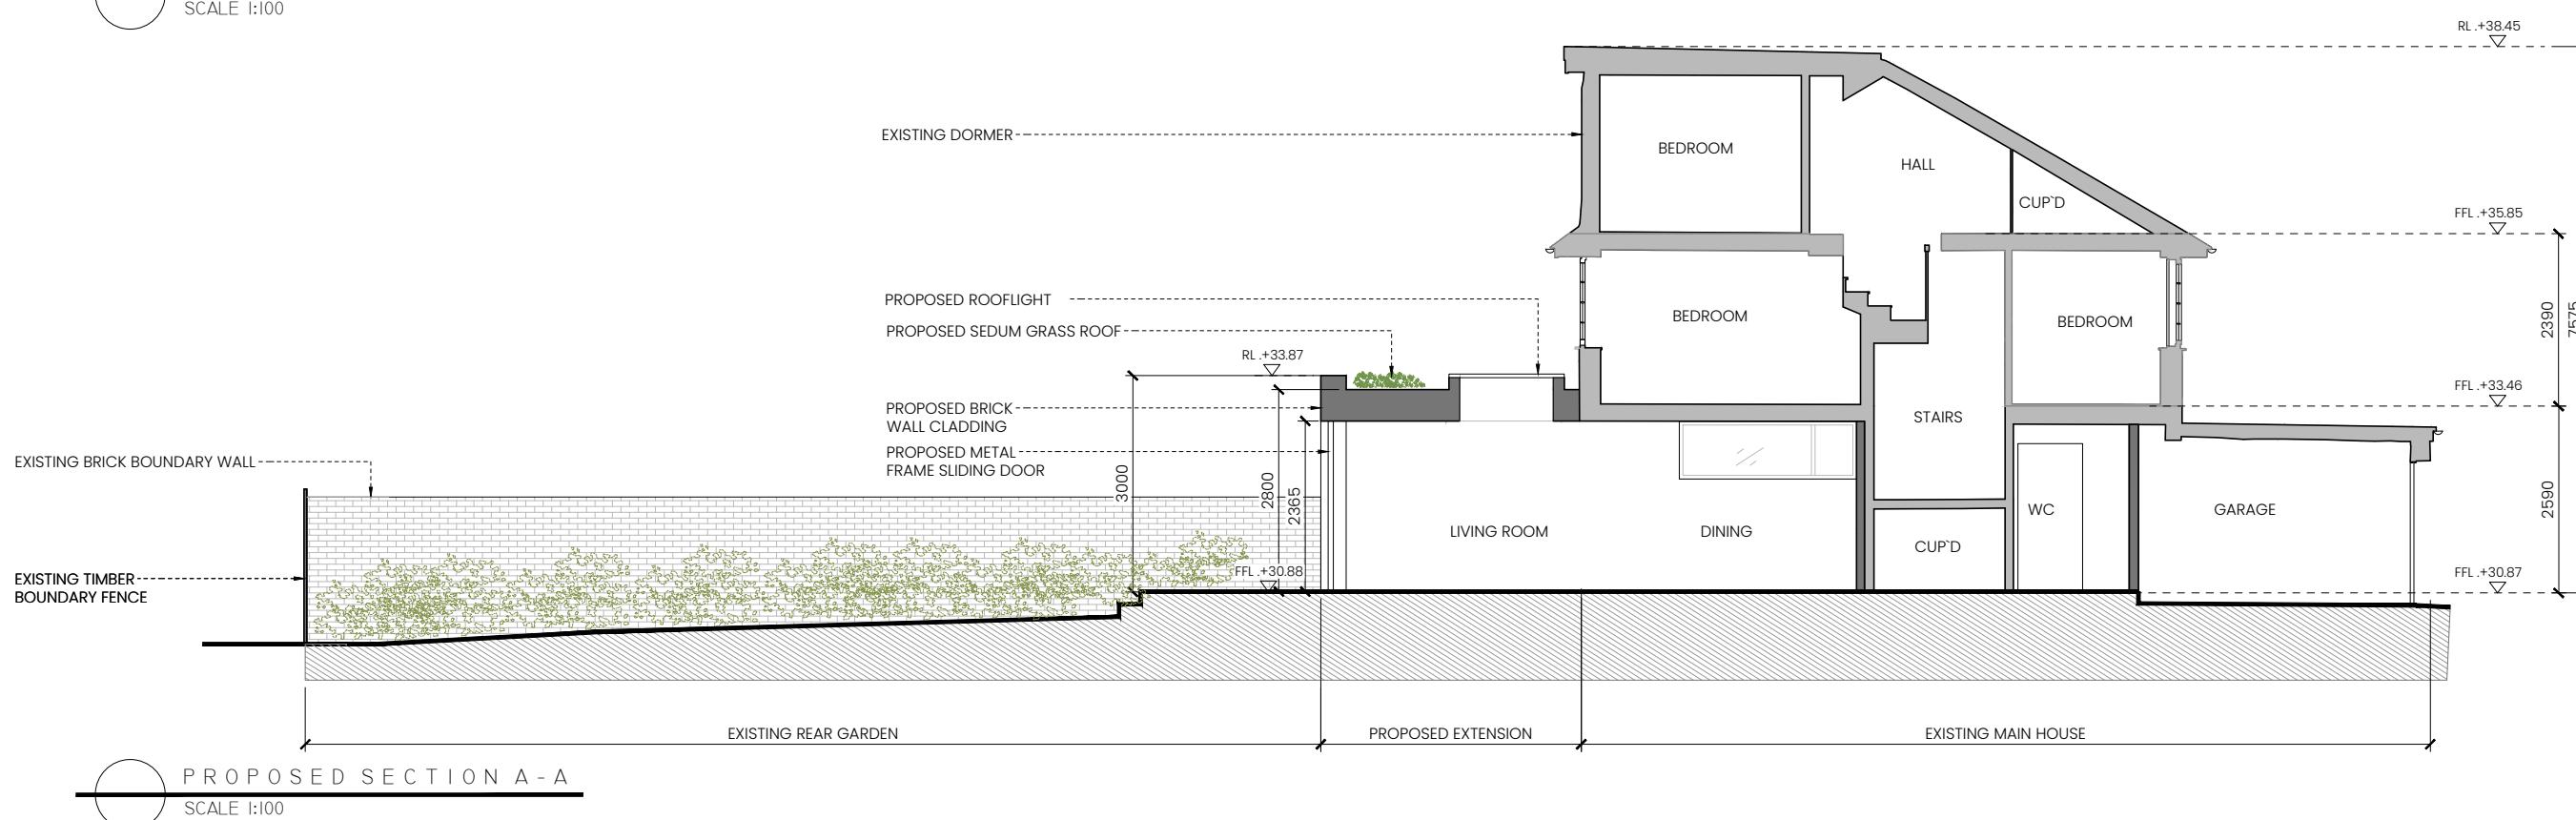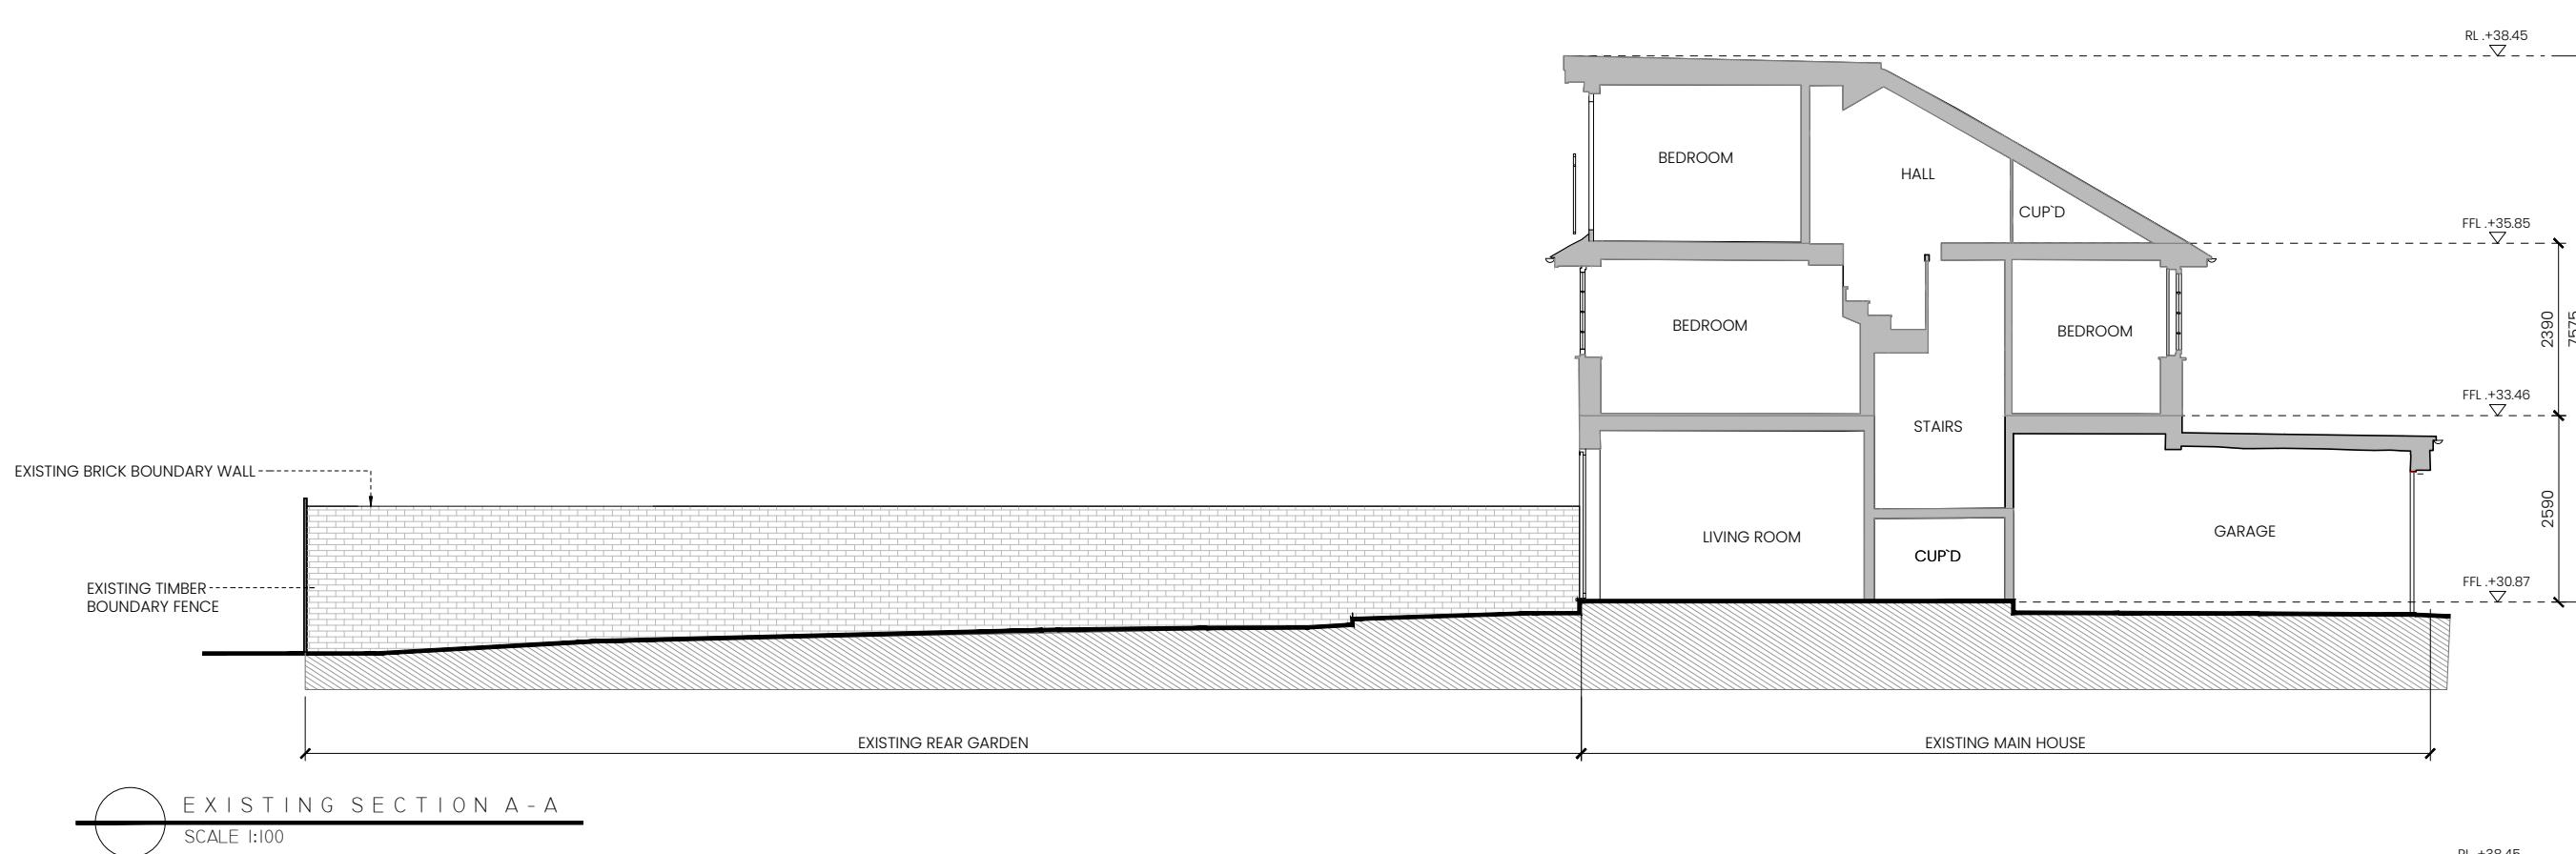

AREA SCHEDULE		SQ.M GIA
EXISTING GROUND FLOOR AREA.	56	
EXISTING FIRST FLOOR AREA.	44	
EXISTING SECOND FLOOR AREA	29	
EXISTING TOTAL	129	
PROPOSED SINGLE STOREY EXTENSION	33	

1. All boundaries, dimensions and levels are to be checked on site before construction and any discrepancies are to be reported to the Architect.
 2. Partial Survey: Any discrepancies with site or other information is to be advised to the Architect and direction or approval is to be sought before the implementation of the detail.
 3. Block and site plans are reproduced under license from the Ordnance Survey.
 4. Do not scale this drawing.
 5. For the purpose of coordination, all relevant parties must check this information prior to implementation and report any discrepancies to the Architect.

LEGEND.

- [Grey Box] INDICATES EXISTING WALLS / STRUCTURE.
- [Dark Grey Box] INDICATES PROPOSED WALLS / STRUCTURE.
- [Yellow Box] EXTENT OF PROPOSED NEW WORKS.

[Dashed Box] INDICATES STRUCTURE TO BE DEMOLISHED.
 [Red Line] INDICATES SITE BOUNDARY

PLANNING

0 1 2 4 5M
1:100 @ A3



Revisions
REV NO DATE NOTE
00 07.08.25 PLANNING

Studio Gallagher

CL300, CoLab, Port Road, Letterkenny, Co. Donegal
t: +353 87 392 7840
+44 78 9269 2312
w: studiogallagher.ie

Project
2 Andover Close, Uxbridge, London,
UB8 2XH
Client
Andrew Dasilva

Drawing
EXISTING & PROPOSED SECTION A - A
Job No 1012 Reg No P6000 Rev No 00 Status PLANNING
Scale 1:100 @ A3 Date Aug-25 Drawn by MBG Checked by PG

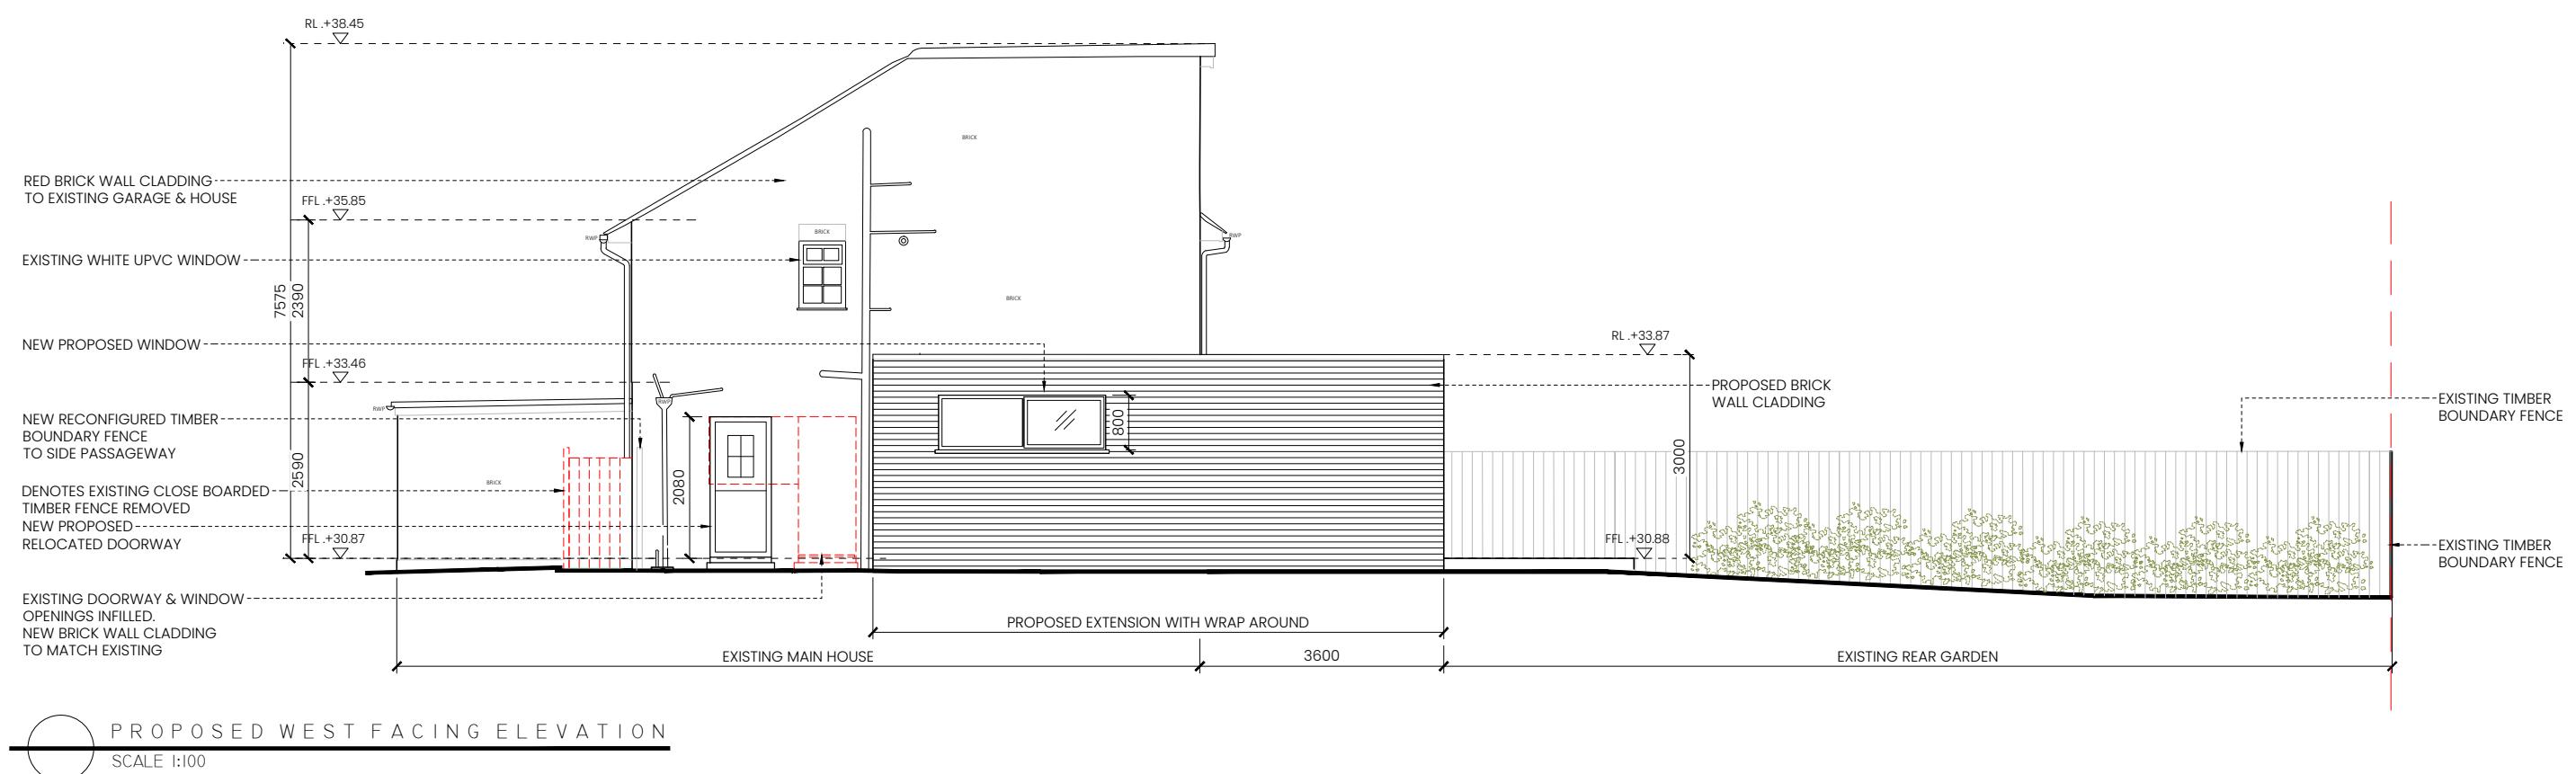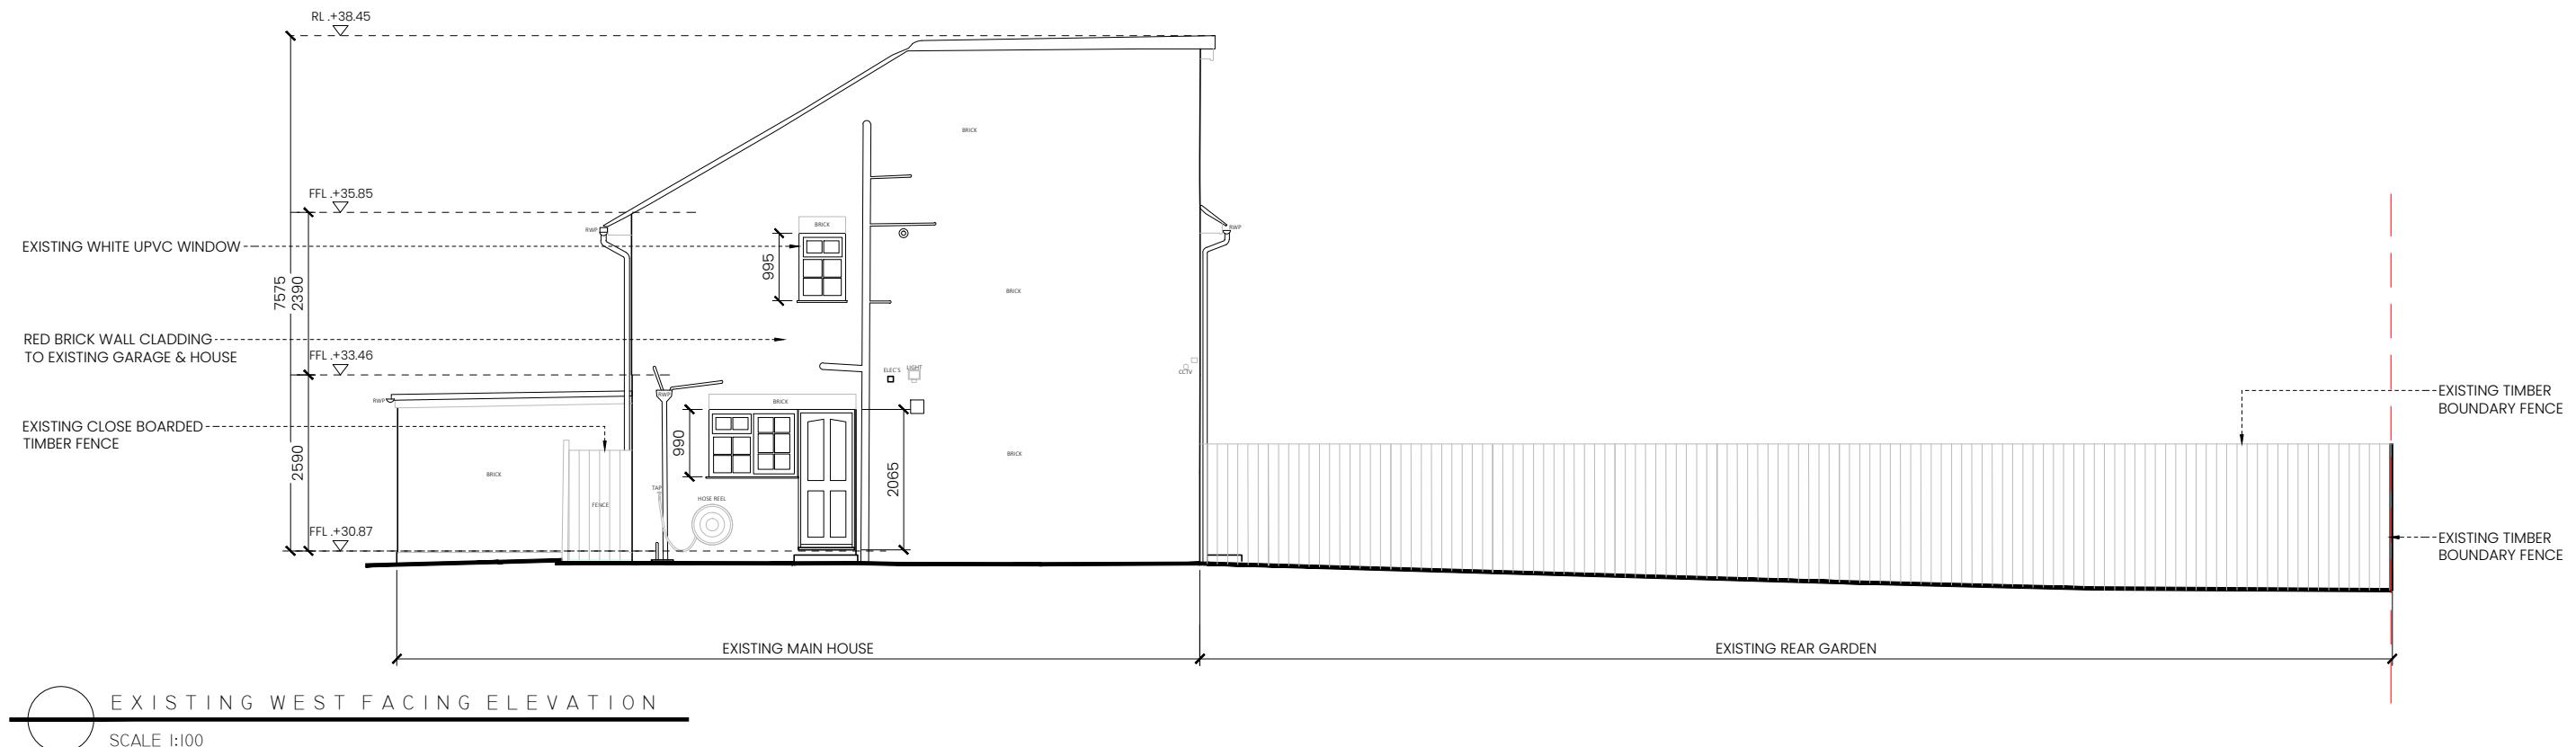

A R E A S C H E D U L E		SQ.M. GIA
EXISTING GROUND FLOOR AREA.		56
EXISTING FIRST FLOOR AREA.		44
EXISTING SECOND FLOOR AREA		29
EXISTING TOTAL		129
PROPOSED SINGLE STOREY EXTENSION		33

1. All boundaries, dimensions and levels are to be checked on site before construction and any discrepancies are to be reported to the Architect.
2. Partial Service: Any discrepancies with site or other information is to be advised to the Architect and direction or approval is to be sought before the implementation of the detail.
3. Block and site plans are reproduced under license from the Ordnance Survey.
4. Do not scale this drawing.
5. For the purpose of coordination, all relevant parties must check this information prior to implementation and report any discrepancies to the Architect.

LEGEND

 INDICATES EXISTING WALLS / STRUCTURES
 INDICATES PROPOSED WALLS / STRUCTURES
 EXTENT OF PROPOSED NEW WORKS

 INDICATES STRUCTURE TO BE DEMOLISHED
 INDICATES SITE BOUNDARY

PLANNING


2 4
1/100 @ A³

Studio Gallagher
CL300, CoLab, Port Road, Letterkenny, Co. Donegal
t: +353 87 392 7840
+ 44 78 9269 2312
w: studiotgallagher.ie

Project
2 Andover Close, Uxbridge,
London, UB8 2XH


Client
123 Main Street, London, UK

Drawing			
EXISTING & PROPOSED			
WEST FACING ELEVATION			
Job No	Reg No	Rev No	Status
1012	P7000	00	PLANNING
Scale	Date	Drawn by	Checked

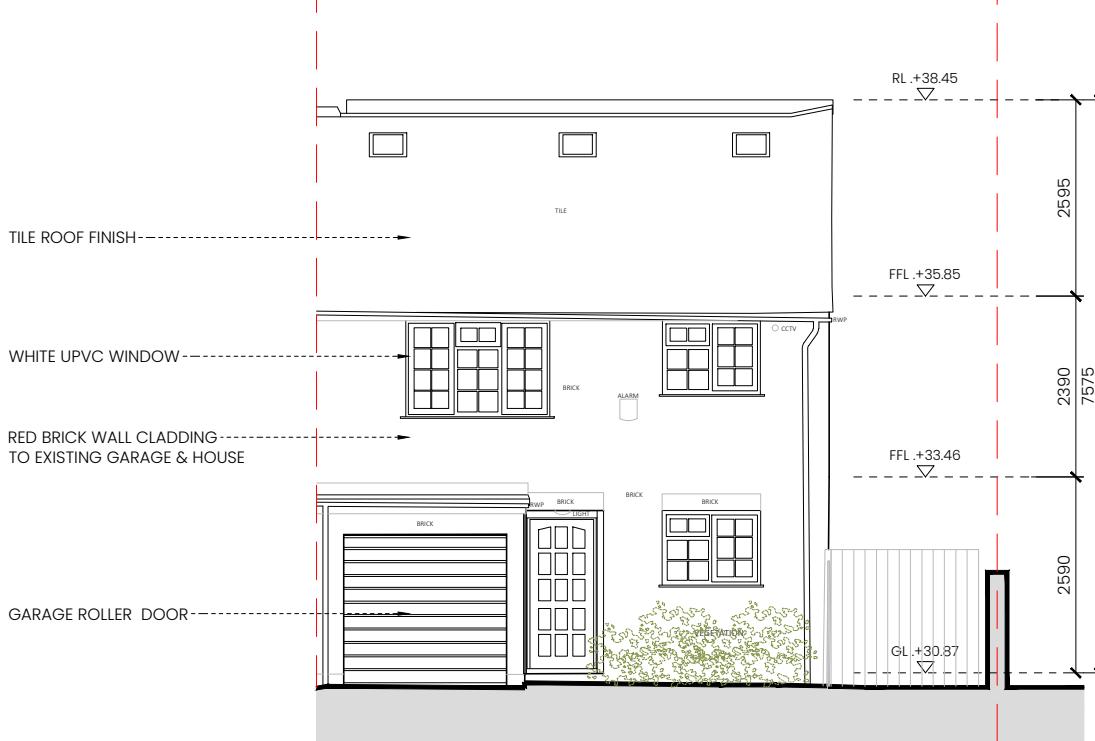

EXISTING FRONT - NORTH FACING ELEVATION

SCALE 1:100

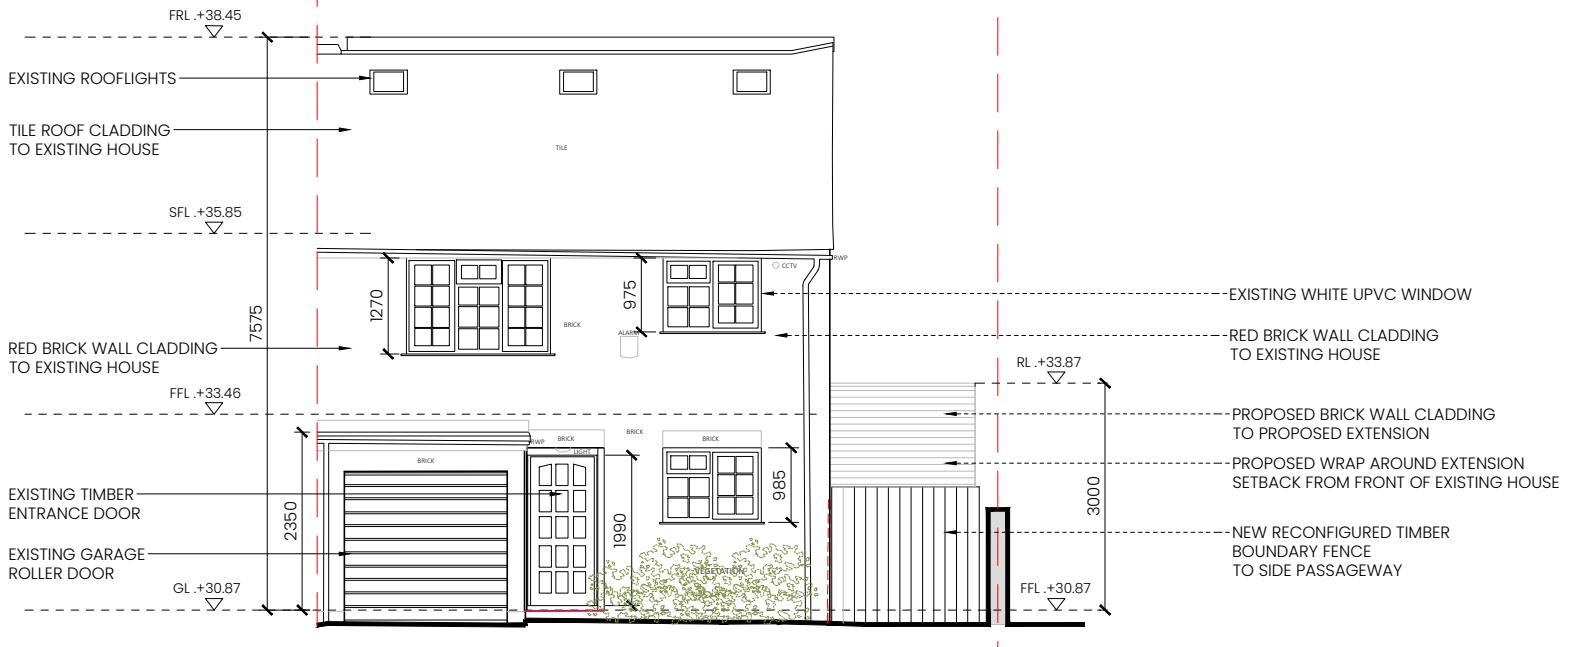

PROPOSED FRONT - NORTH FACING ELEVATION

SCALE 1:100

1. All boundaries, dimensions and levels are to be checked on site before construction and any discrepancies are to be reported to the Architect.
2. Partial Services: Any discrepancies with site or other information is to be advised to the Architect and direction or approval is to be sought before the implementation of the detail.
3. Block and site plans are reproduced under license from the Ordnance Survey.
4. Do not scale this drawing.
5. For the purpose of coordination, all relevant parties must check this information prior to implementation and report any discrepancies to the Architect.

LEGEND.

- INDICATES EXISTING WALLS / STRUCTURE.
- INDICATES PROPOSED WALLS / STRUCTURE.
- EXTENT OF PROPOSED NEW WORKS.


- INDICATES STRUCTURE TO BE DEMOLISHED.
- INDICATES SITE BOUNDARY

PLANNING

1. All boundaries, dimensions and levels are to be checked on site before construction and any discrepancies are to be reported to the Architect.
2. Partial Services: Any discrepancies with site or other information is to be advised to the Architect and direction or approval is to be sought before the implementation of the detail.
3. Block and site plans are reproduced under license from the Ordnance Survey.
4. Do not scale this drawing.
5. For the purpose of coordination, all relevant parties must check this information prior to implementation and report any discrepancies to the Architect.


AREA SCHEDULE		SQ.M GIA
EXISTING GROUND FLOOR AREA.	56	
EXISTING FIRST FLOOR AREA.	44	
EXISTING SECOND FLOOR AREA	29	
EXISTING TOTAL	129	
PROPOSED SINGLE STOREY EXTENSION	33	

0 1 2 4 5M
1/100 @ A3

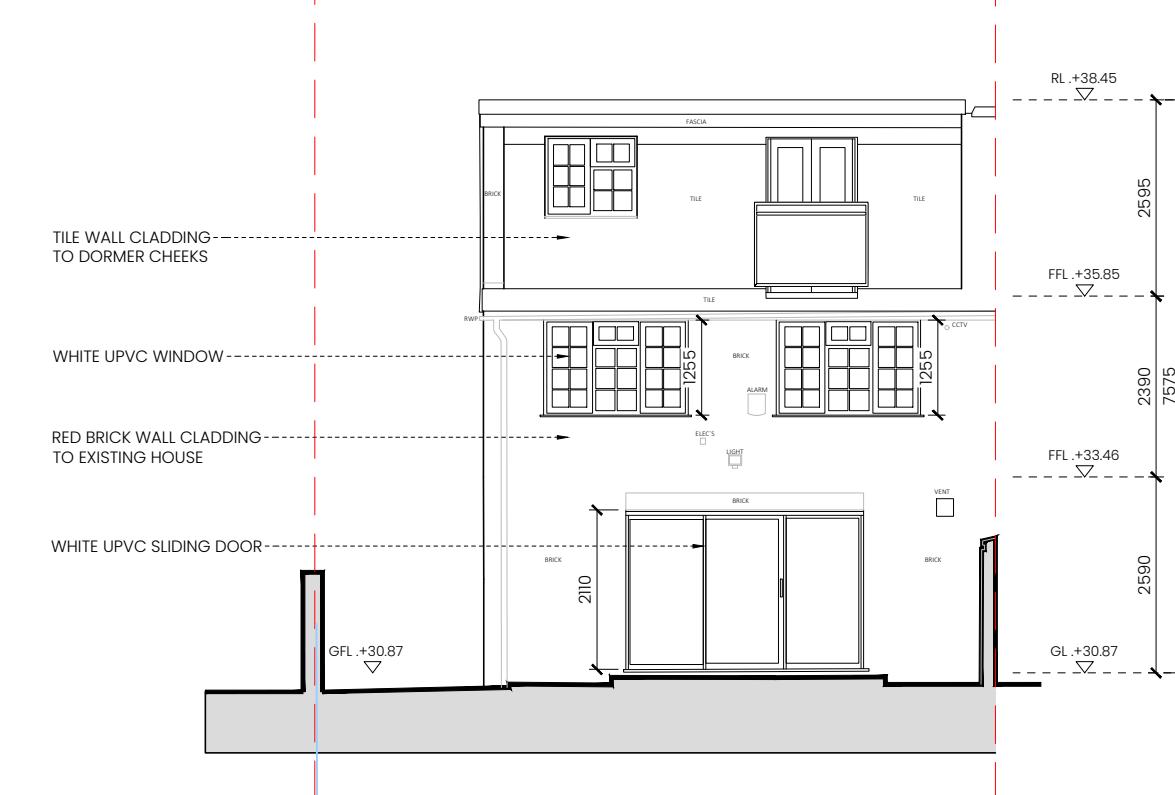

EXISTING REAR - SOUTH FACING ELEVATION

SCALE 1:100

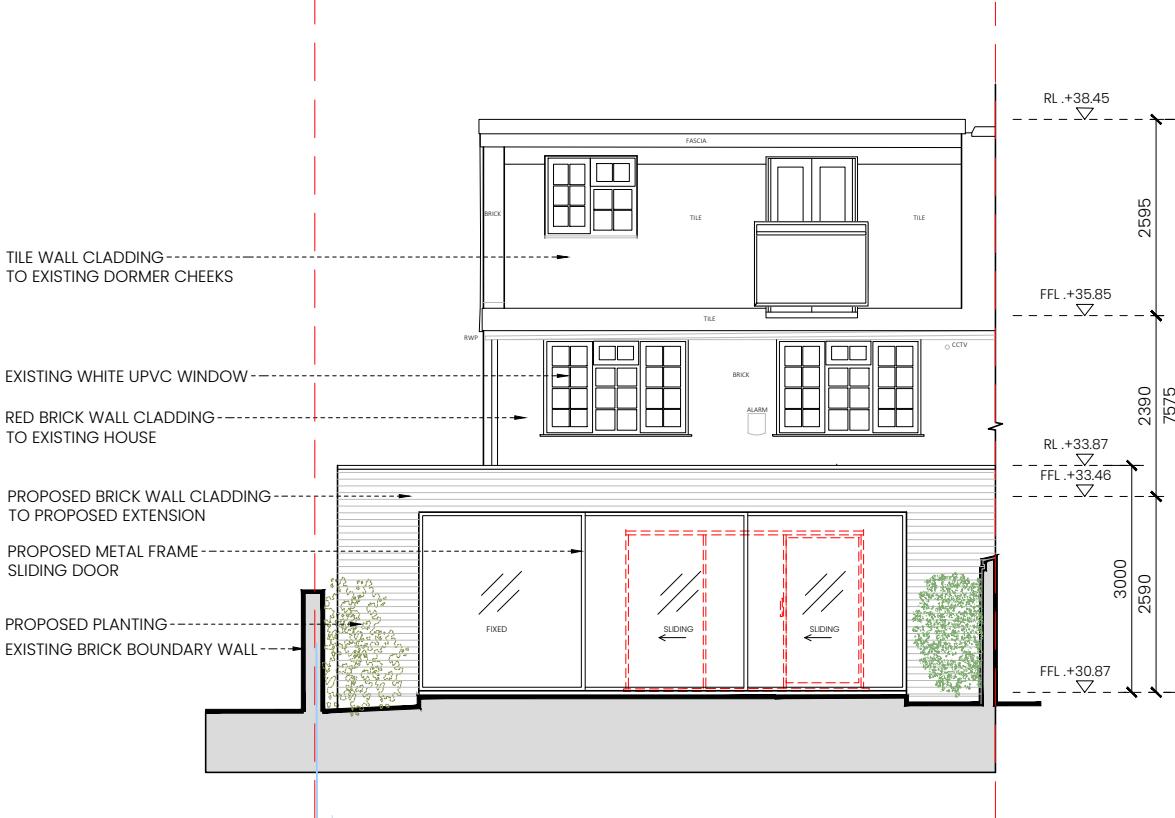

PROPOSED REAR - SOUTH FACING ELEVATION

SCALE 1:100

Revisions
REV No DATE NOTE
00 07.08.25 PLANNING

Studio Gallagher

CL300, CoLab, Port Road, Letterkenny, Co. Donegal
t: +353 87 392 7840
+44 78 9269 2312
w: studiogallagher.ie

Project
2 Andover Close, Uxbridge, London, UB8 2XH

Client
Andrew Dasilva

Drawing
EXISTING & PROPOSED
HOUSE ELEVATIONS

Job No	Reg No	Rev No	Status
1012	P8000	00	PLANNING
Scale 1:100@A3	Date Aug-25	Drawn by MBG	Checked by PG