


OUTBUILDING FLOOR PLAN




FRONT ELEVATION

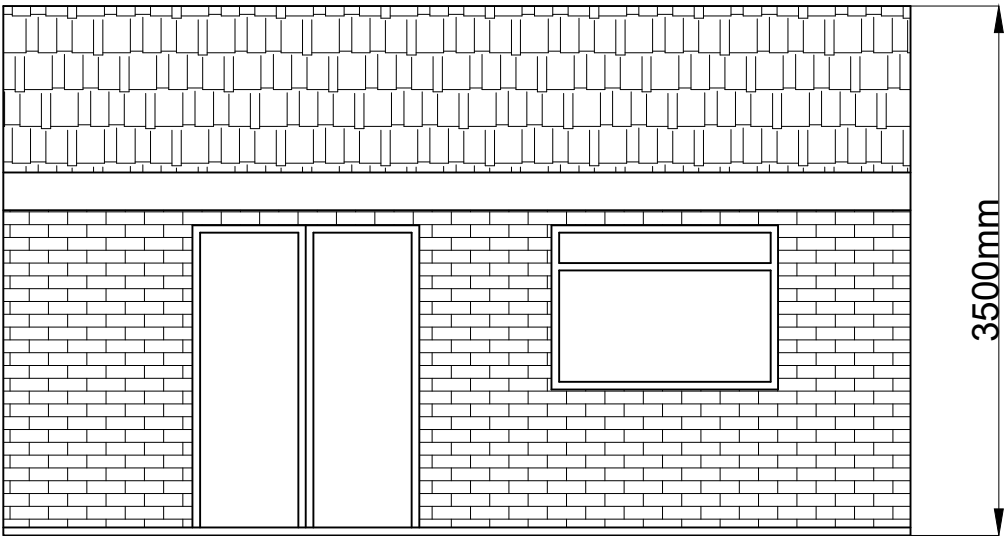

SIDE ELEVATIONS

NOTE:
EXISTING OUTBUILDING TO BE DEMOLISHED AND NEW
PROPOSED OUTBUILDING TO BE RELOCATED TO REAR
OF GAREN

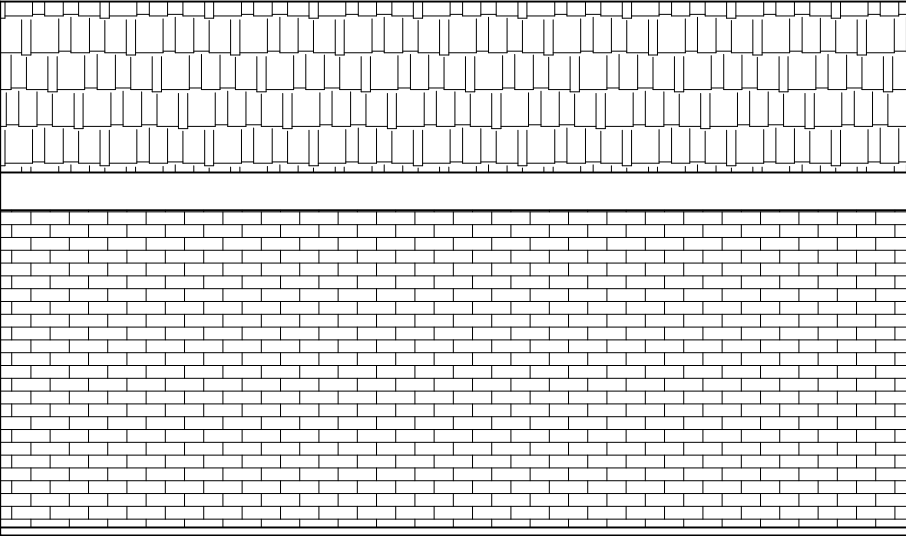

REAR ELEVATION

<div><div>0123</div><div>Scale bar 1:50</div></div> <div><div>0123456</div><div>Scale bar 1:100</div></div>	<div>Note</div> <div>ALL DIMENSIONS TO BE CHECKED AND VERIFIED ON SITE BEFORE CONSTRUCTION PHASE.</div> <div>DO NOT SCALE FROM THIS DRAWING.</div> <div>ANY AREAS INDICATED ON THIS DRAWING ARE FOR GUIDANCE ONLY AND NO RESPONSIBILITY IS TAKEN FOR THEIR ACCURACY.</div>	Client	<div>Job Title</div> <div>PROPOSED PART DOUBLE STOREY REAR AND SIDE EXTENSION AND AN OUTBUILDING FOLLOWING DEMOLITION OF EXISTING OUTBUILDING AT: 63 HUDSON ROAD, UB3 5EN</div>	Scale 1:100
		Drawing Title		Date JANUARY 2025
		Drawing No. 63/HR/06		