


Note: Not all boundaries are shown for clarity.

MICHAEL OAKES ARCHITECTS LTD.

Michael Oakes (Director) B.A. Hons Arch, Dipl. Arch, Registered Architect

REGISTERED ARCHITECTS, DESIGNERS + ILLUSTRATORS

Telephone: 01895 235089 - E-mail: michaeloakesarchitect@googlemail.com

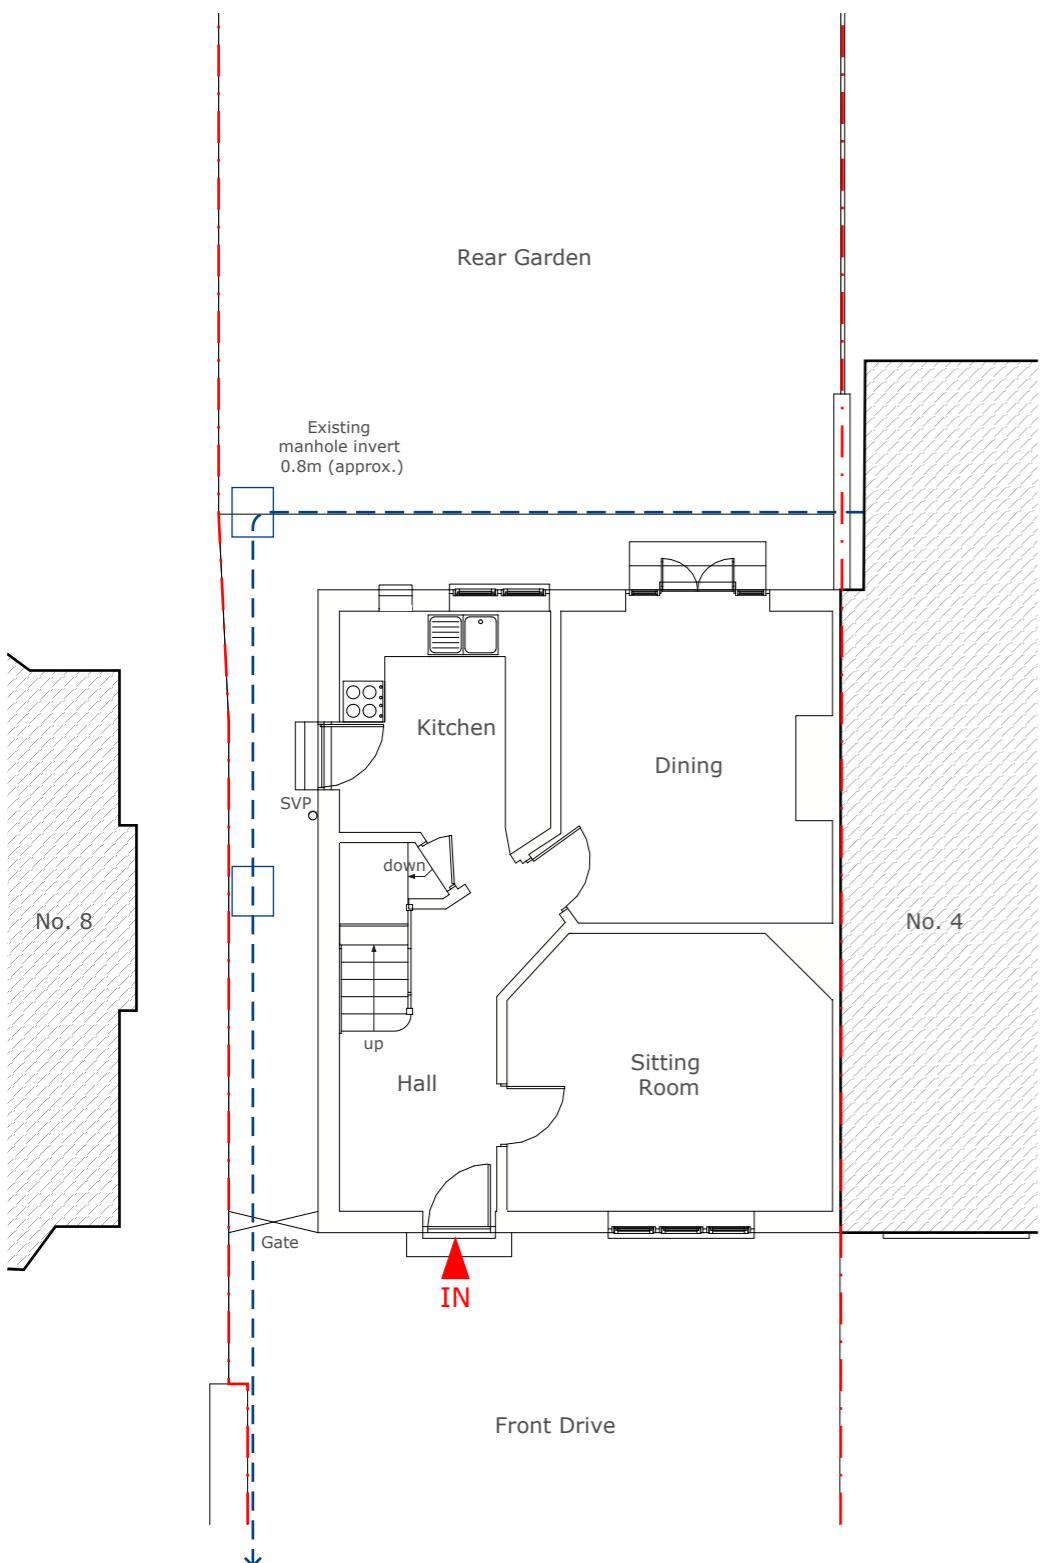

Ground Floor Plan

Address

6 Park Way, Ruislip,
HA4 8NY

Client

Jemima and Daniel
Salici

Date

Dec 2024

First Floor Plan




1:100 @ A3

0 1 2 3 4 5 10m

10m

10m

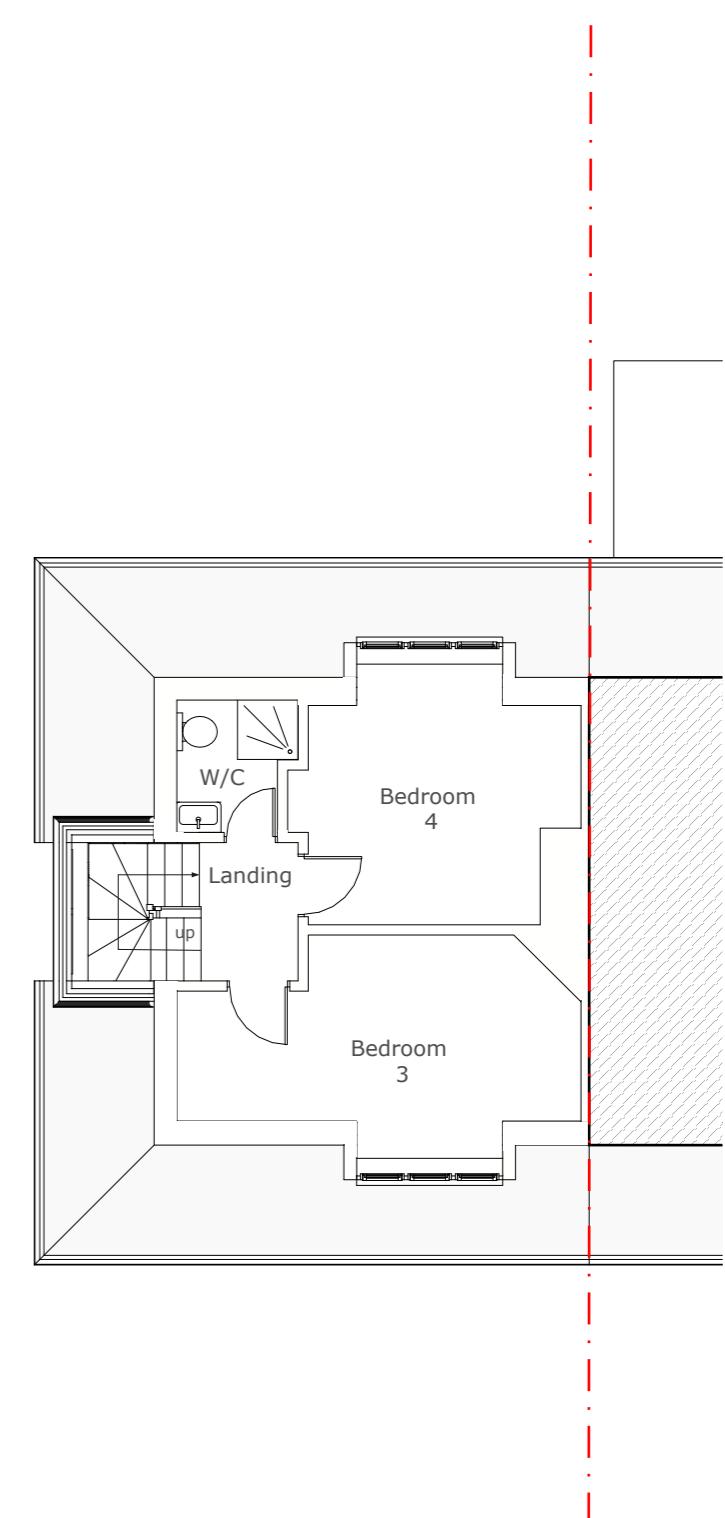

Attic Plan

Drawing Title

As Existing
Floor Plans

Project no./ Stage/

0445- PLA-

Drawing no./ Revision

03_A

Revision notes:

Drawn by: RA


A - First Issue

MICHAEL OAKES ARCHITECTS LTD.

Michael Oakes (Director) B.A. Hons Arch, Dipl. Arch, Registered Architect

REGISTERED ARCHITECTS, DESIGNERS + ILLUSTRATORS

Telephone: 01895 235089 - E-mail: michaeloakesarchitect@googlemail.com

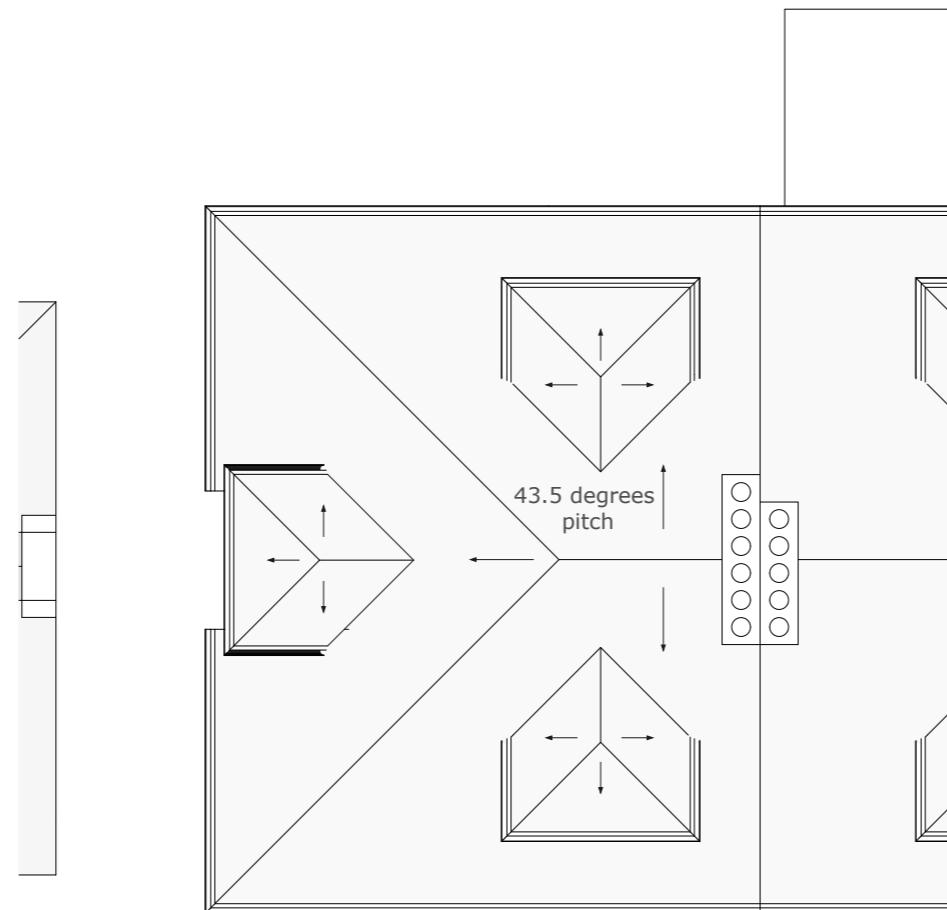

Roof Plan

Address

6 Park Way, Ruislip,
HA4 8NY

Client

Jemima and Daniel
Salici

Date

Dec 2024



1:100 @ A3

0 1 2 3 4 5 10m

Drawing Title

As Existing
Floor Plans

Project no./ Stage/

0445- PLA-

Drawing no./ Revision

04_A


Revision notes:

Drawn by: RA

A - First Issue



MICHAEL OAKES ARCHITECTS LTD.
Michael Oakes (Director) B.A. Hons Arch, Dipl. Arch, Registered Architect
REGISTERED ARCHITECTS, DESIGNERS + ILLUSTRATORS
Telephone: 01895 235089 - E-mail: michaeloakesarchitect@googlemail.com

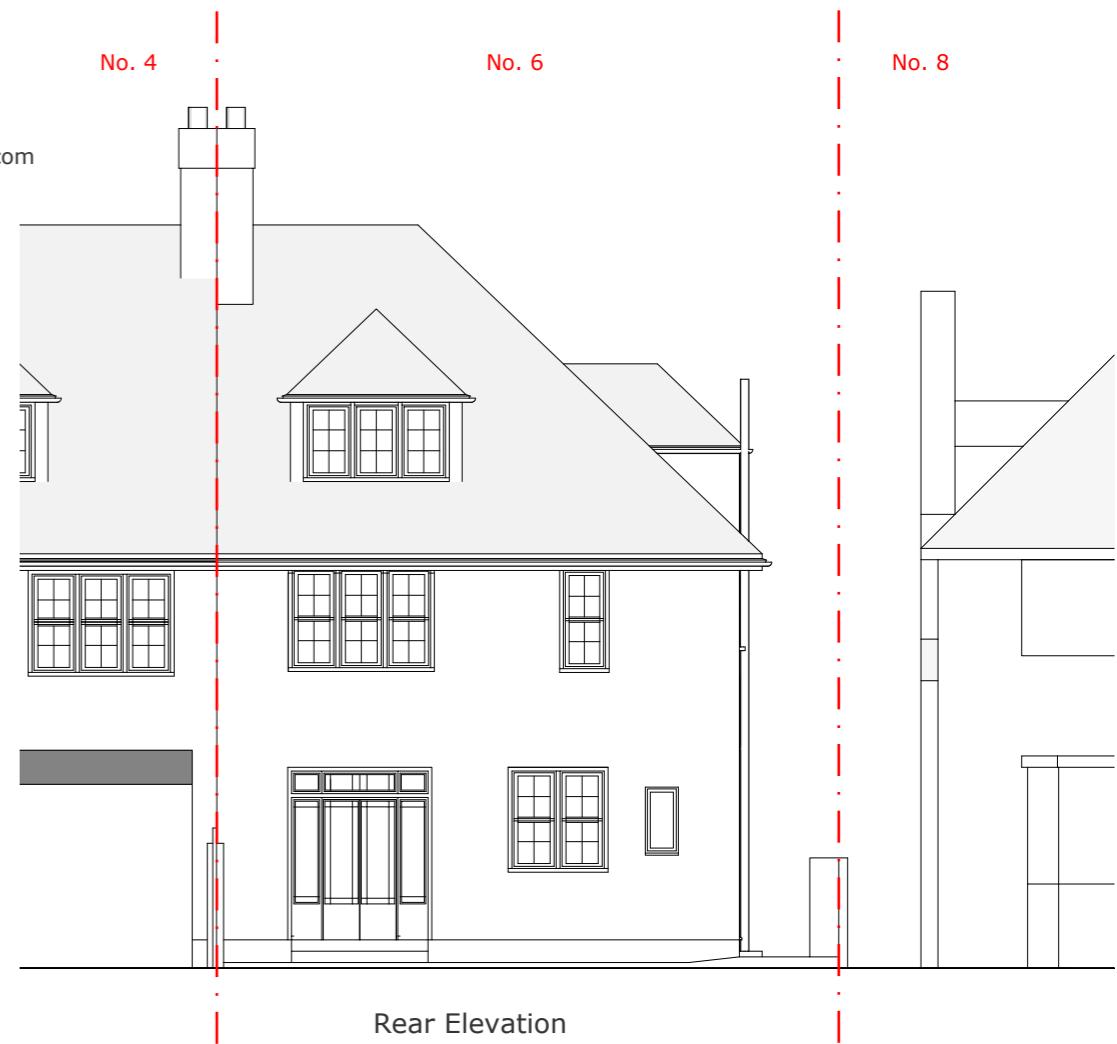

Address

6 Park Way, Ruislip,
HA4 8NY

Client

Jemima and Daniel
Salici

Date

Dec 2024

Side Elevation

1:100 @ A3

0 1 2 3 4 5 10m

Drawing Title

As Existing
Elevations

Project no./ Stage/

0445- PLA-

Revision notes:

A - First Issue

Drawing no./ Revision

05_A


Drawn by: RA

MICHAEL OAKES ARCHITECTS LTD.

Michael Oakes (Director) B.A. Hons Arch, Dipl. Arch, Registered Architect

REGISTERED ARCHITECTS, DESIGNERS + ILLUSTRATORS

Telephone: 01895 235089 - E-mail: michaeloakesarchitect@googlemail.com

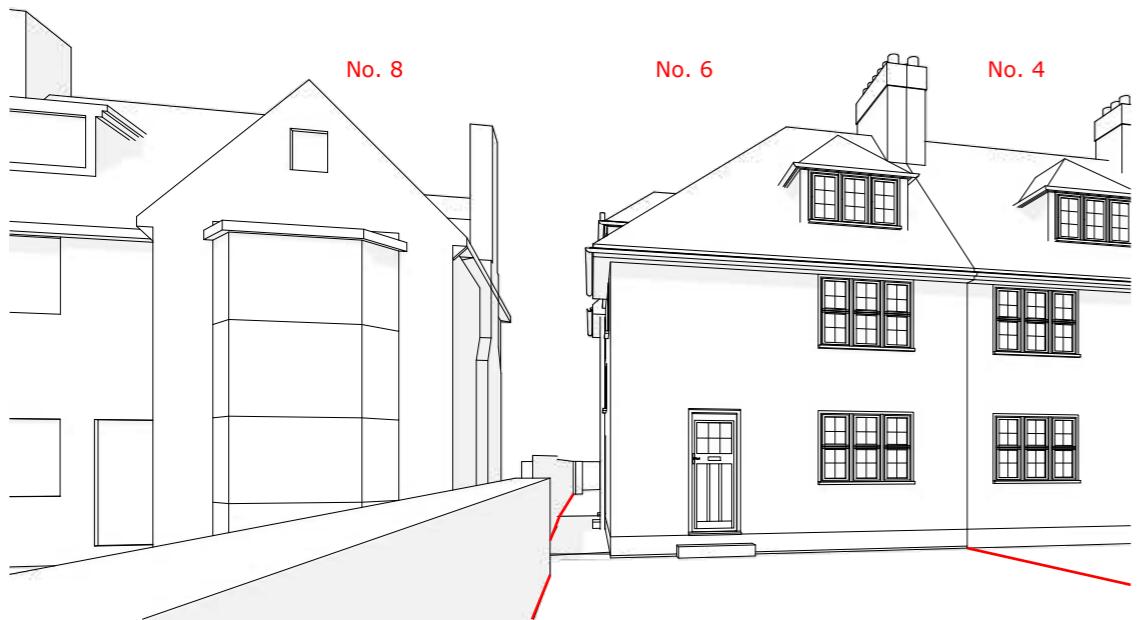

3D View from front drive.



3D View from front drive.



3D View from rear garden.



3D View from rear garden.

Address

6 Park Way, Ruislip,
HA4 8NY

Client

Jemima and Daniel
Salici

Date

Dec 2024

Drawing Title

As Existing
3D Views

Project no./ Stage/

0445- PLA-

Revision notes:

A - First Issue

Drawing no./ Revision

06_A

Drawn by: RA