


# MICHAEL OAKES ARCHITECTS LTD.

Michael Oakes (Director) B.A. Hons Arch, Dipl. Arch, Registered Architect

REGISTERED ARCHITECTS, DESIGNERS + ILLUSTRATORS

Telephone: 01895 235089 - E-mail: michaeloakesarchitect@googlemail.com

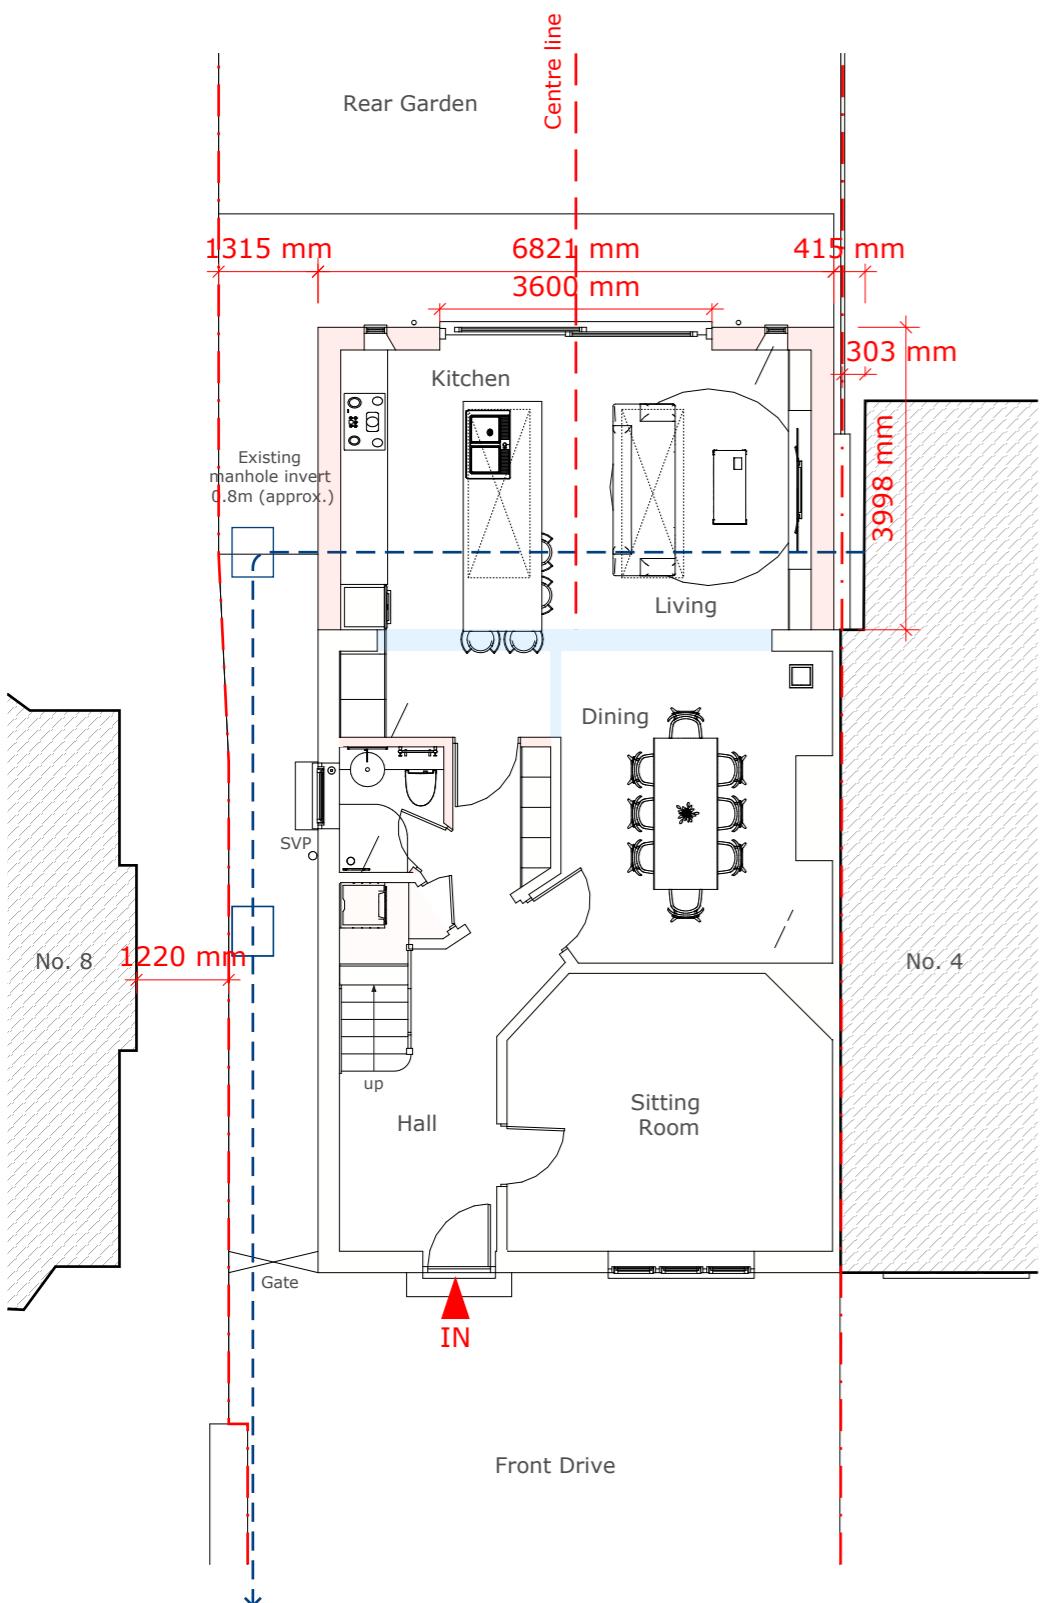

Ground Floor Plan

Address


6 Park Way, Ruislip,  
HA4 8NY

Client

Jemima and Daniel  
Salici

Date

Dec 2024

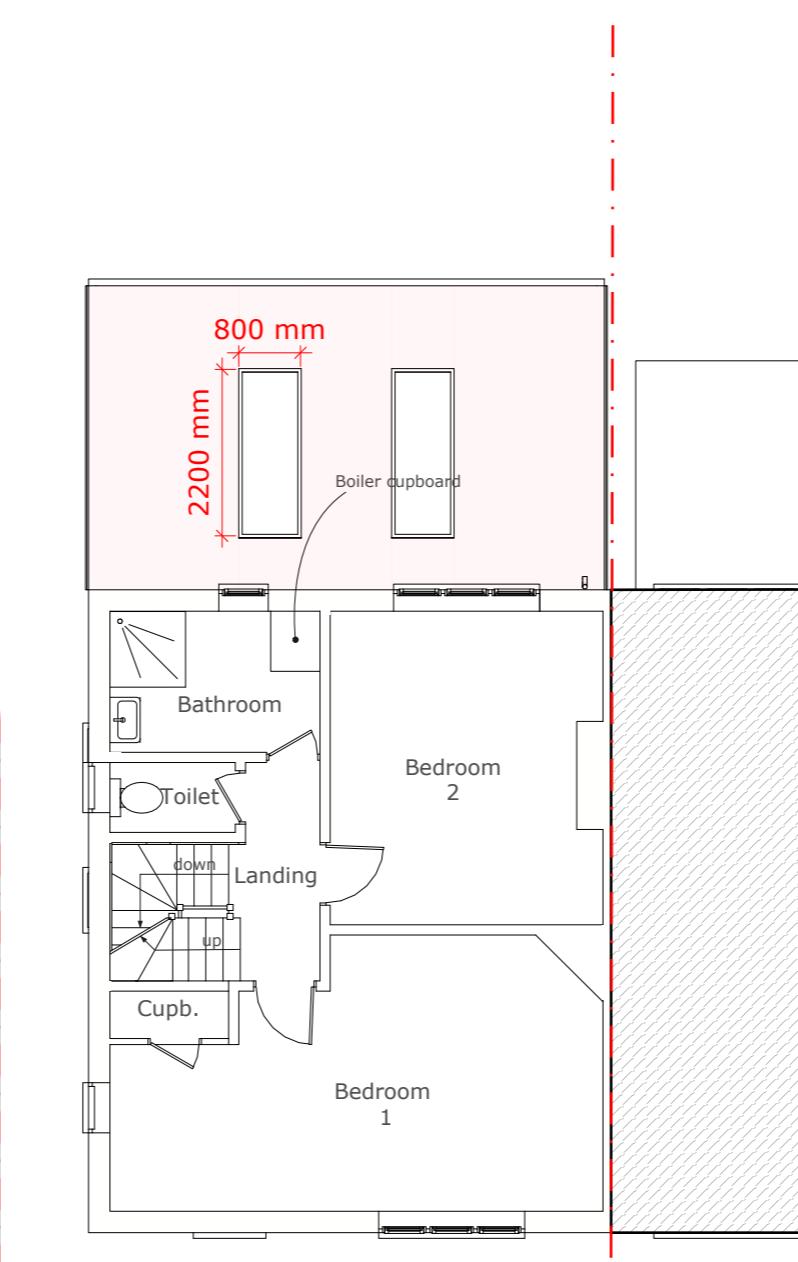


First Floor Plan



1:100 @ A3

0 1 2 3 4 5 10m

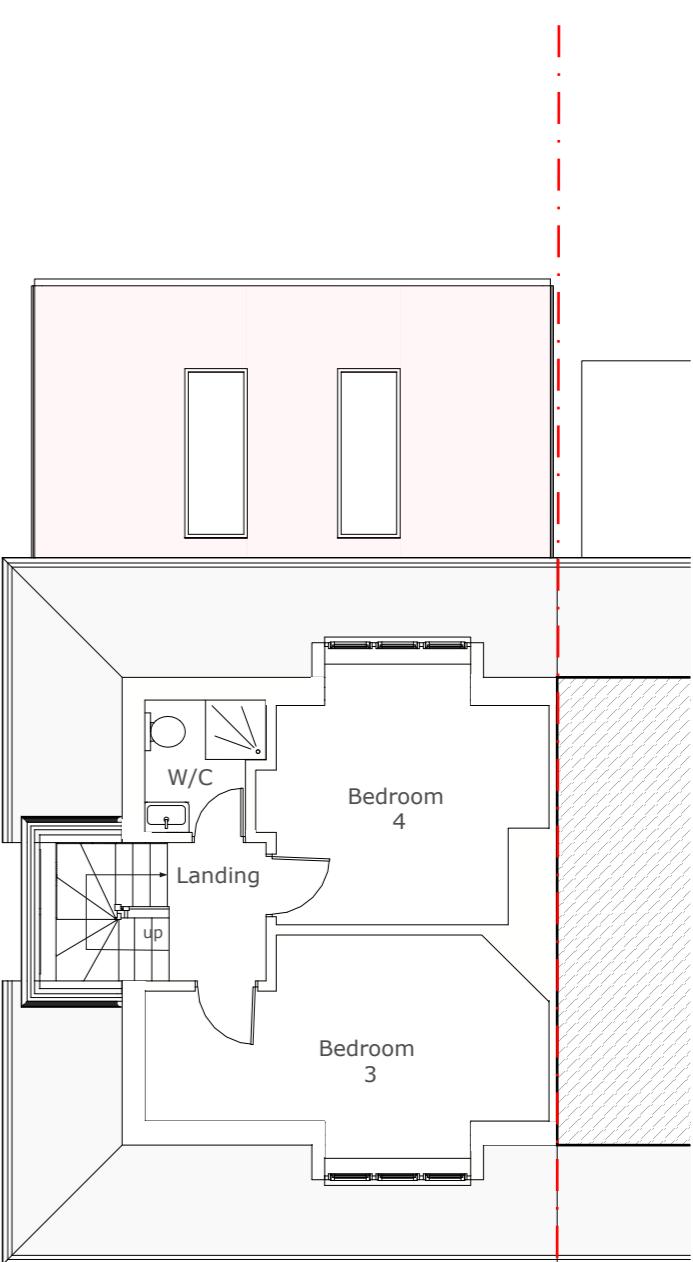

Attic Plan

Drawing Title

**As Proposed**  
Floor Plans

Project no./ Stage/

0445- PLA-

Revision notes:

A - First Issue

Drawing no./ Revision

50\_A

Drawn by: RA


Print all drawings in full colour at A3 size- Do not scale drawings

# MICHAEL OAKES ARCHITECTS LTD.

Michael Oakes (Director) B.A. Hons Arch, Dipl. Arch, Registered Architect

REGISTERED ARCHITECTS, DESIGNERS + ILLUSTRATORS

Telephone: 01895 235089 - E-mail: michaeloakesarchitect@googlemail.com

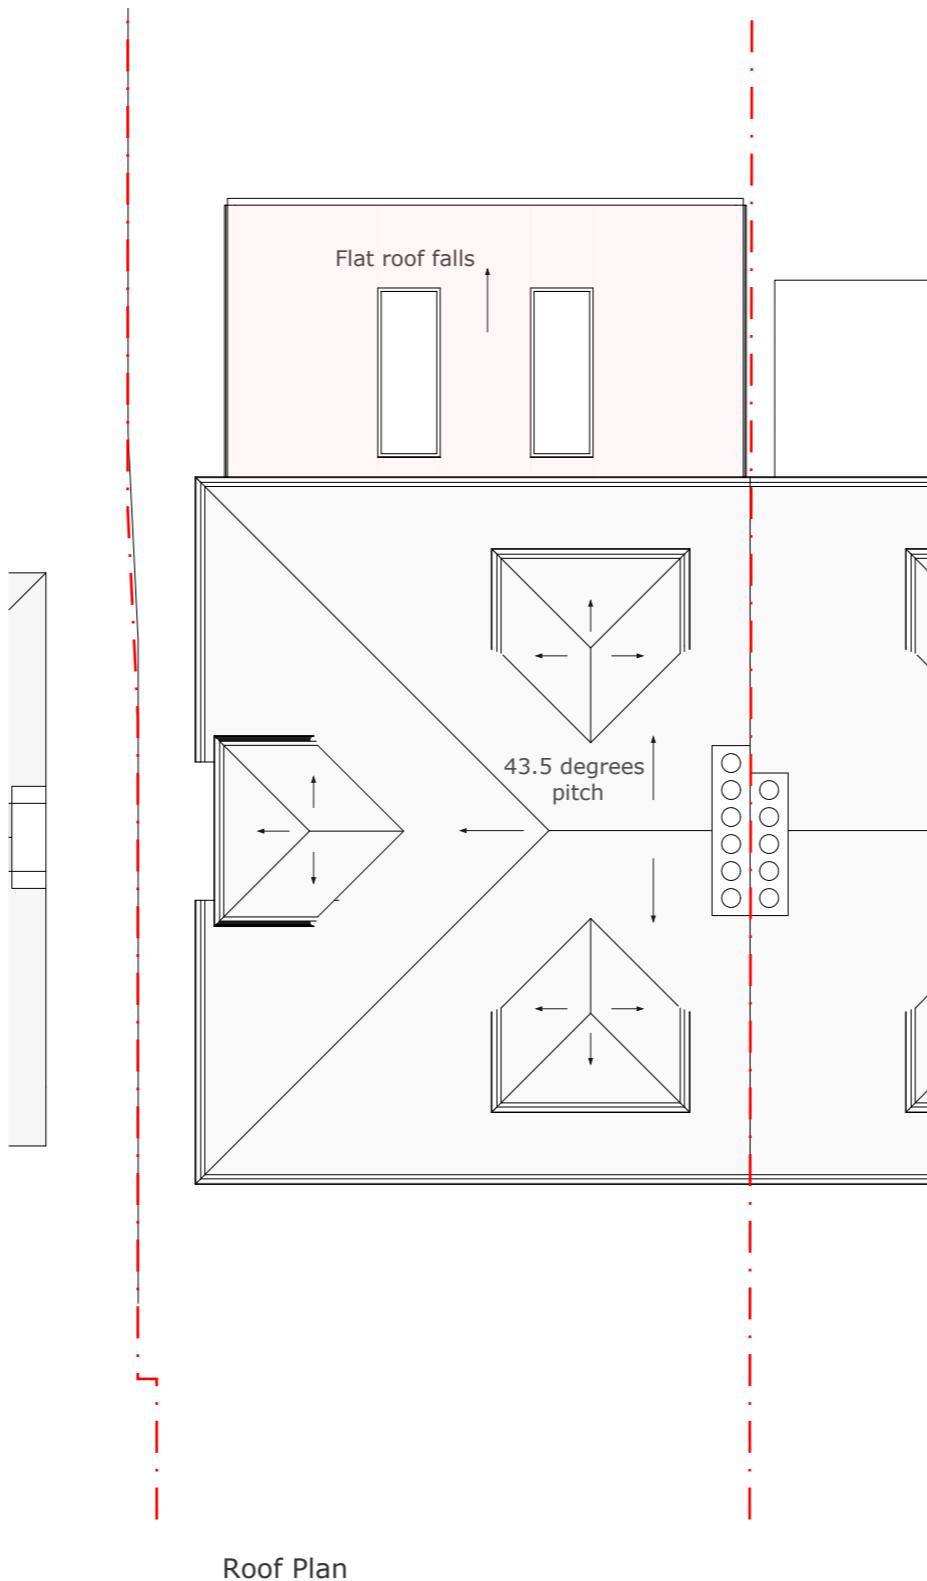

Roof Plan

Address

6 Park Way, Ruislip,  
HA4 8NY

Client

Jemima and Daniel  
Salici

Date

Dec 2024



1:100 @ A3

0 1 2 3 4 5 10m

Drawing Title

**As Proposed**  
Floor Plans

Project no./ Stage/

0445- PLA-

Drawing no./ Revision

51\_A

Revision notes:

Drawn by: RA

A - First Issue



Front Elevation  
(unchanged)

# MICHAEL OAKES ARCHITECTS LTD.

Michael Oakes (Director) B.A. Hons Arch, Dipl. Arch, Registered Architect

REGISTERED ARCHITECTS, DESIGNERS + ILLUSTRATORS  
Telephone: 01895 235089 - E-mail: michaeloakesarchitect@googlemail.com

## KEY


- = Obscured glazing to windows (minimum scale for the Pilkington scale)
- = Proposed structure
- = Existing structure to be removed



Rear Elevation

## MATERIALS KEY:

- ① Soffit and fascia to match existing
- ② Windows to match existing in colour and material
- ③ Facing brickwork to be red and to match brick material in existing streetscape
- ④ Flat roof skylight window 800mm x 2200mm, unopenable (when below 1.7m from floor), fixed and to not project more than 150mm above roof slope
- ⑤ Dpc - Brickwork below dpc to be frost resisting engineering brick

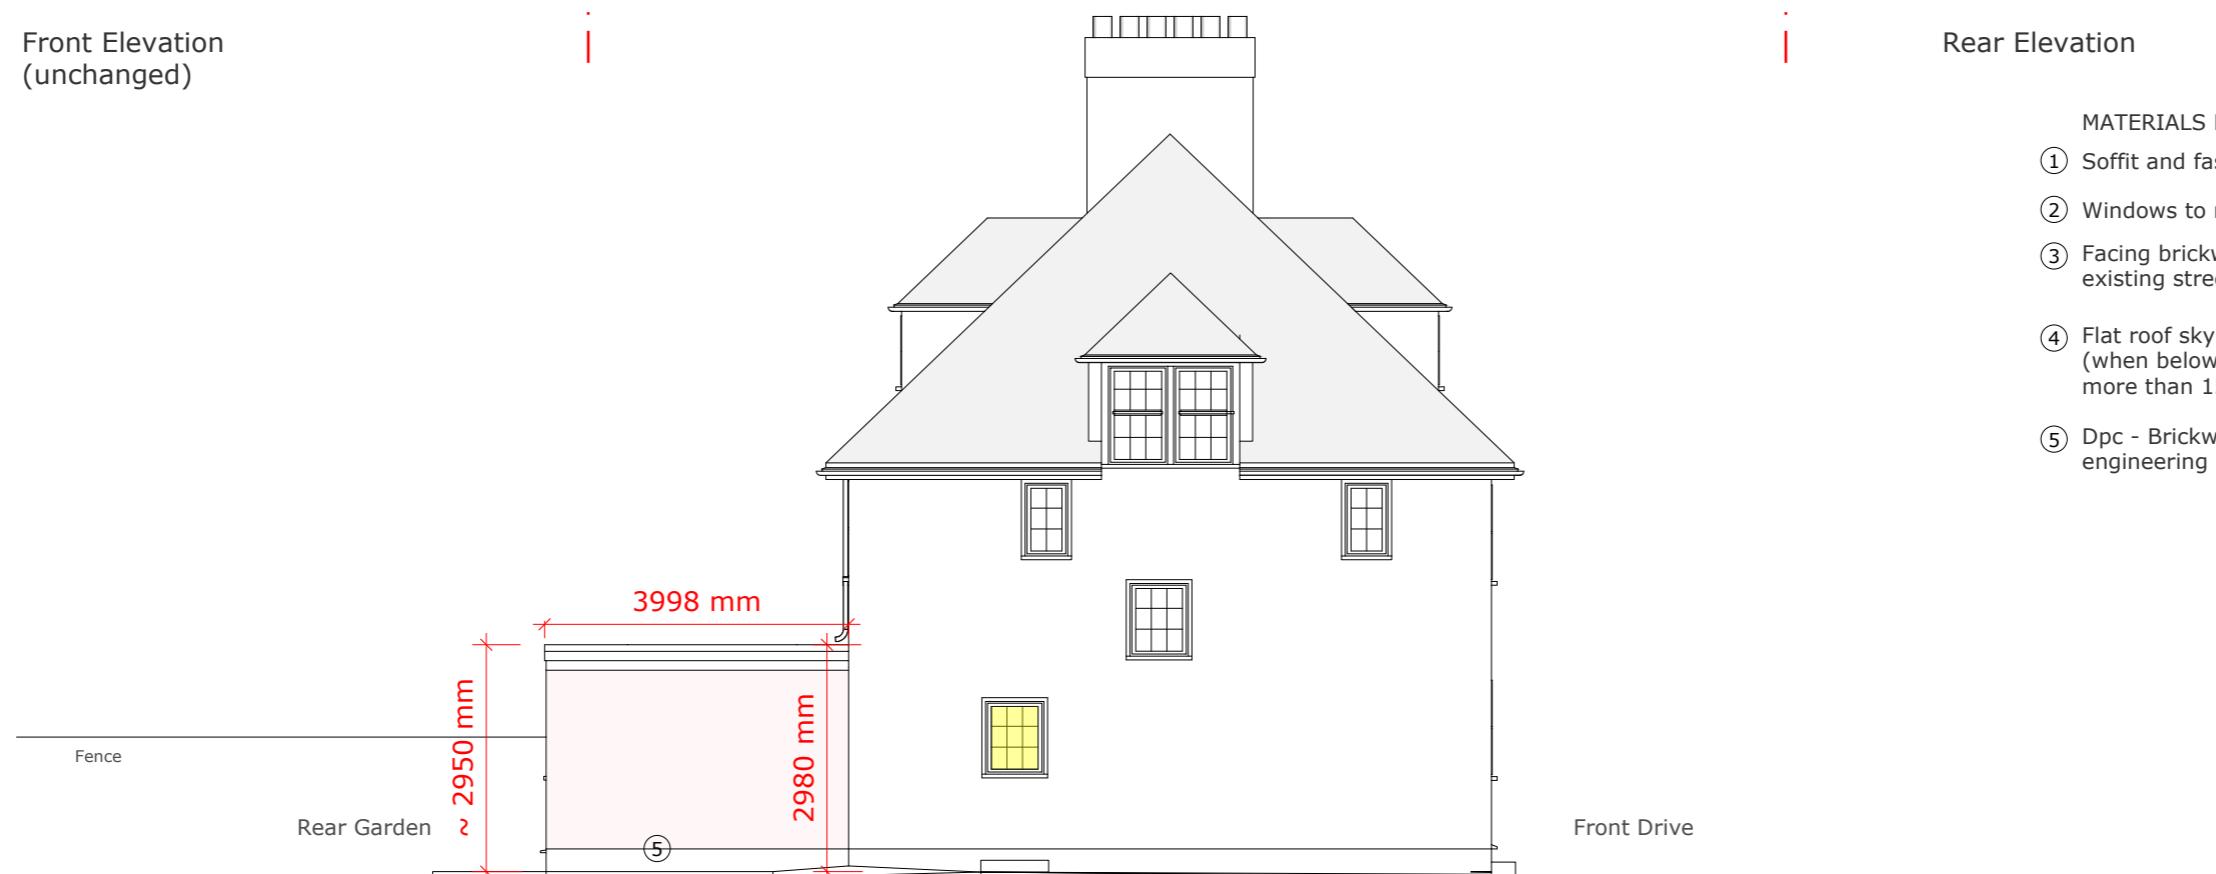

Address

6 Park Way, Ruislip,  
HA4 8NY

Client

Jemima and Daniel  
Salici

Date

Dec 2024

## Side Elevation

1:100 @ A3

0 1 2 3 4 5 10m

Drawing Title

**As Proposed**  
Elevations

Project no./ Stage/

0445- PLA-

Drawing no./ Revision

52\_A

Revision notes:

A - First Issue

Drawn by: RA

# MICHAEL OAKES ARCHITECTS LTD.

Michael Oakes (Director) B.A. Hons Arch, Dipl. Arch, Registered Architect

REGISTERED ARCHITECTS, DESIGNERS + ILLUSTRATORS

Telephone: 01895 235089 - E-mail: michaeloakesarchitect@googlemail.com



3D View from rear garden.



3D View from rear garden.



Interior view 1.



Interior view 2.

Address

6 Park Way, Ruislip,  
HA4 8NY

Client

Jemima and Daniel  
Salici

Date

Dec 2024

Drawing Title

**As Proposed**  
3D Views

Project no./ Stage/

0445- PLA-

Drawing no./ Revision

53\_A

Revision notes:

A - First Issue

Drawn by: RA