



THE PLANNING STUDIO

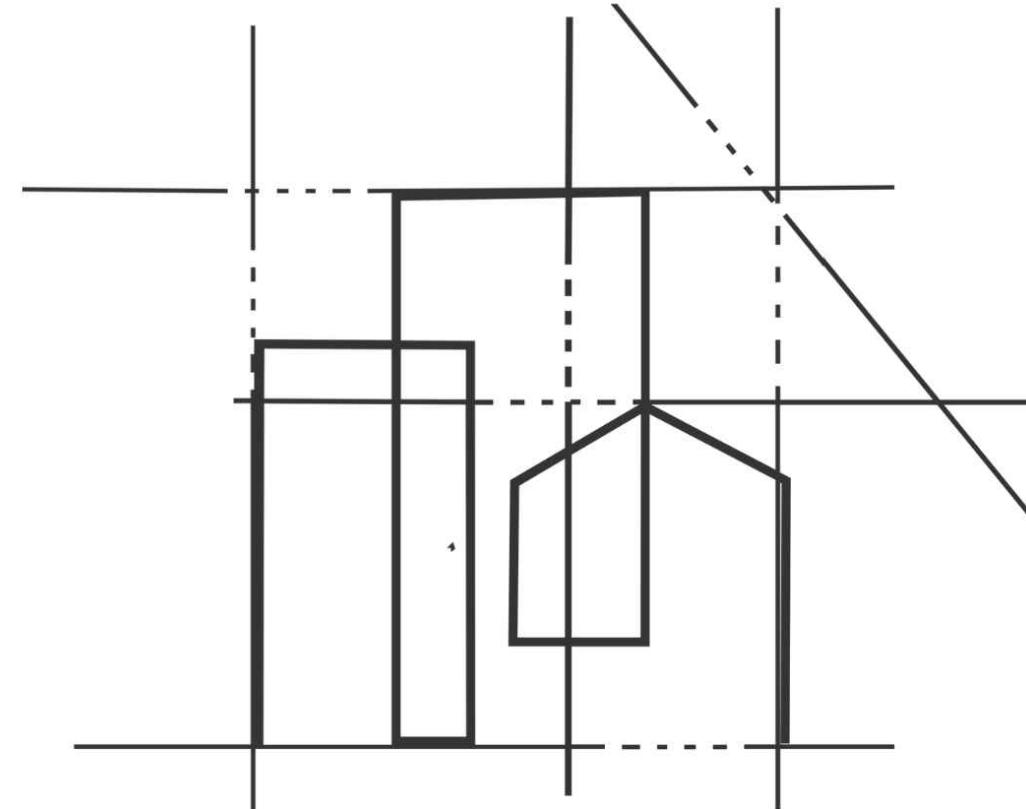

Architectural Design
& Planning Services

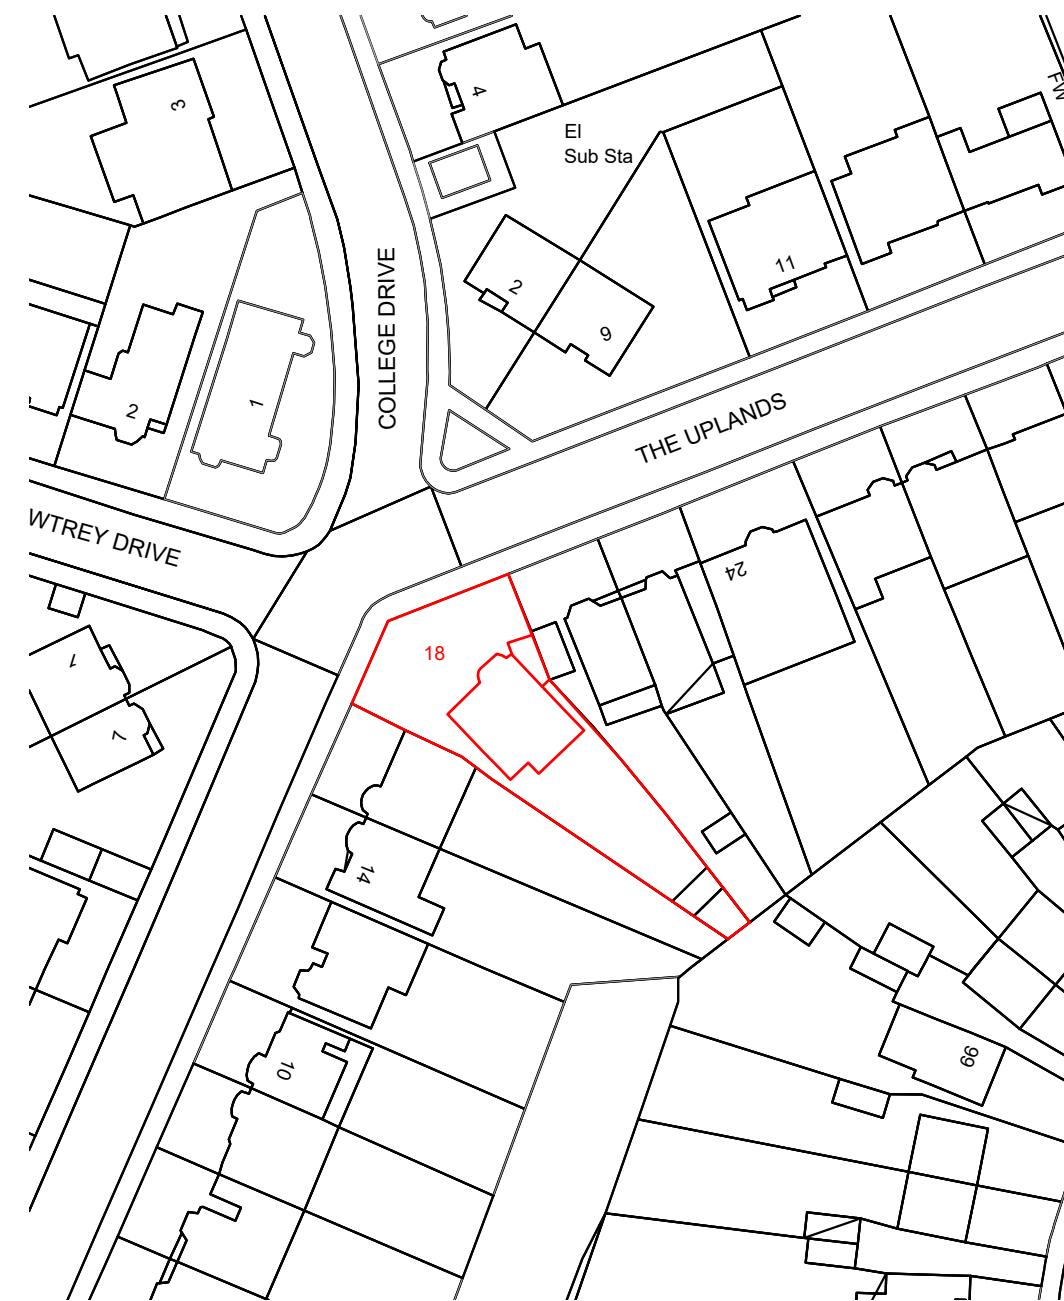

PROJECT : 18 , THE UPLANDS , FIRST FLOOR EXT. & RENOVATIONS



STAGE No : 3

STAGE TITLE : Planning

D R A W I N G S C A L E : @ A 3

D R A W I N G N o : S B P 1

DRAWING TITLE : OS LOCATION / SITE / BLOCK PLAN

D A T E : 2 0 2 5 . 0 2 . 2 7

Project 18 The Uplands, Ruislip First Floor Ext. & Renovation

Tel: 0208 226 5511 | Mob: 07961 817 505



E-Mail: info@smlconstructionltd.com

Web: www.smlconstructionltd.com

Web: www.emicsoft.com



Notes: These drawings remain the copyright of The Planning Studio and may not be reproduced or copied without written consent. Do not scale these drawings; use figure dimensions only. Any discrepancies between the drawings and the actual site conditions must be reported to The Planning Studio immediately. These drawings should be read in conjunction with the structural and mechanical & electrical engineers' drawings. Dimensions critical to the existing building works must be verified on-site before construction begins, as certain assumptions have been made due to limited accessibility and anomalies in the existing building. A detailed examination of the floor and/or roof construction has not been possible (except at the positions described), as gaining access would have caused material damage. Therefore, no statement can be made about the condition of the unexamined structure, and assumptions have been made accordingly. All information, including dimensions, is provided for Planning submission purposes only, and any further use is not permitted unless agreed to in writing by The Planning Studio. The designer is not liable for any discrepancies or issues arising from conditions not examined or verified on-site. All drawings must be verified on-site prior to construction. The designer is not liable for any discrepancies between the drawings and actual site conditions. It is the responsibility of the contractor or relevant party to ensure the accuracy of measurements and verify all details before proceeding with construction. All interior components are for illustrative purposes only.

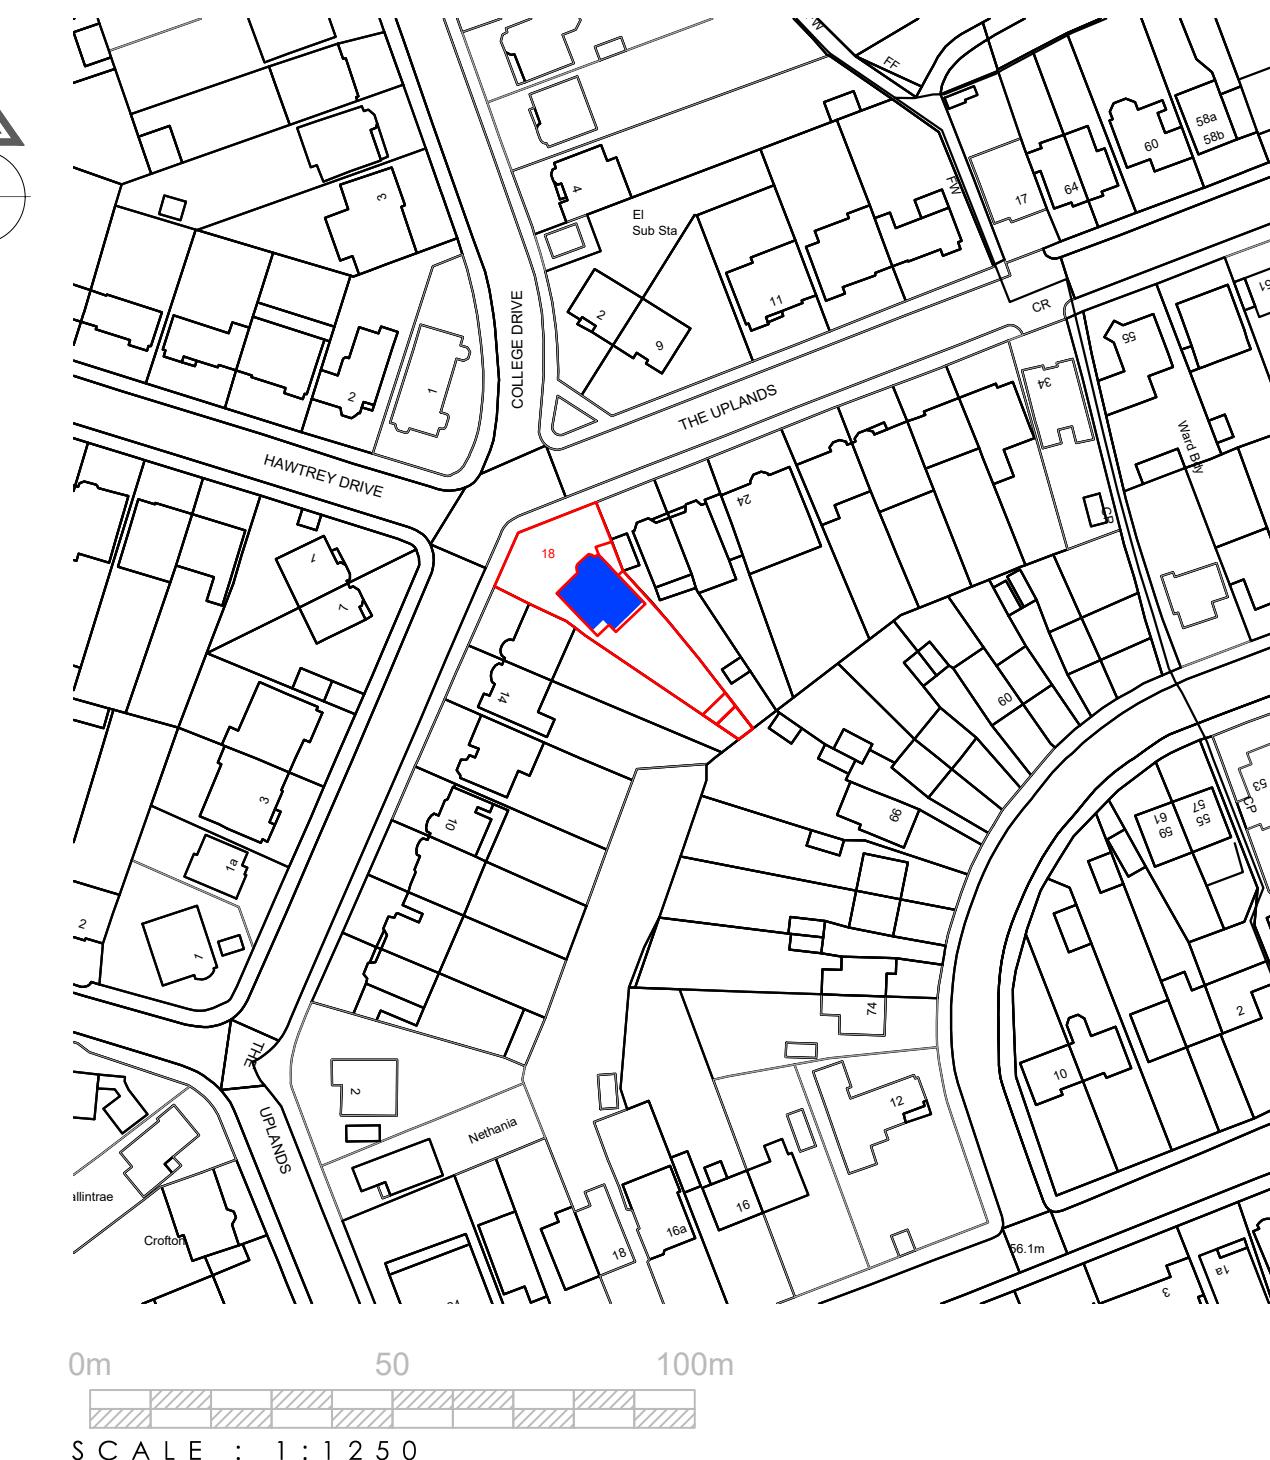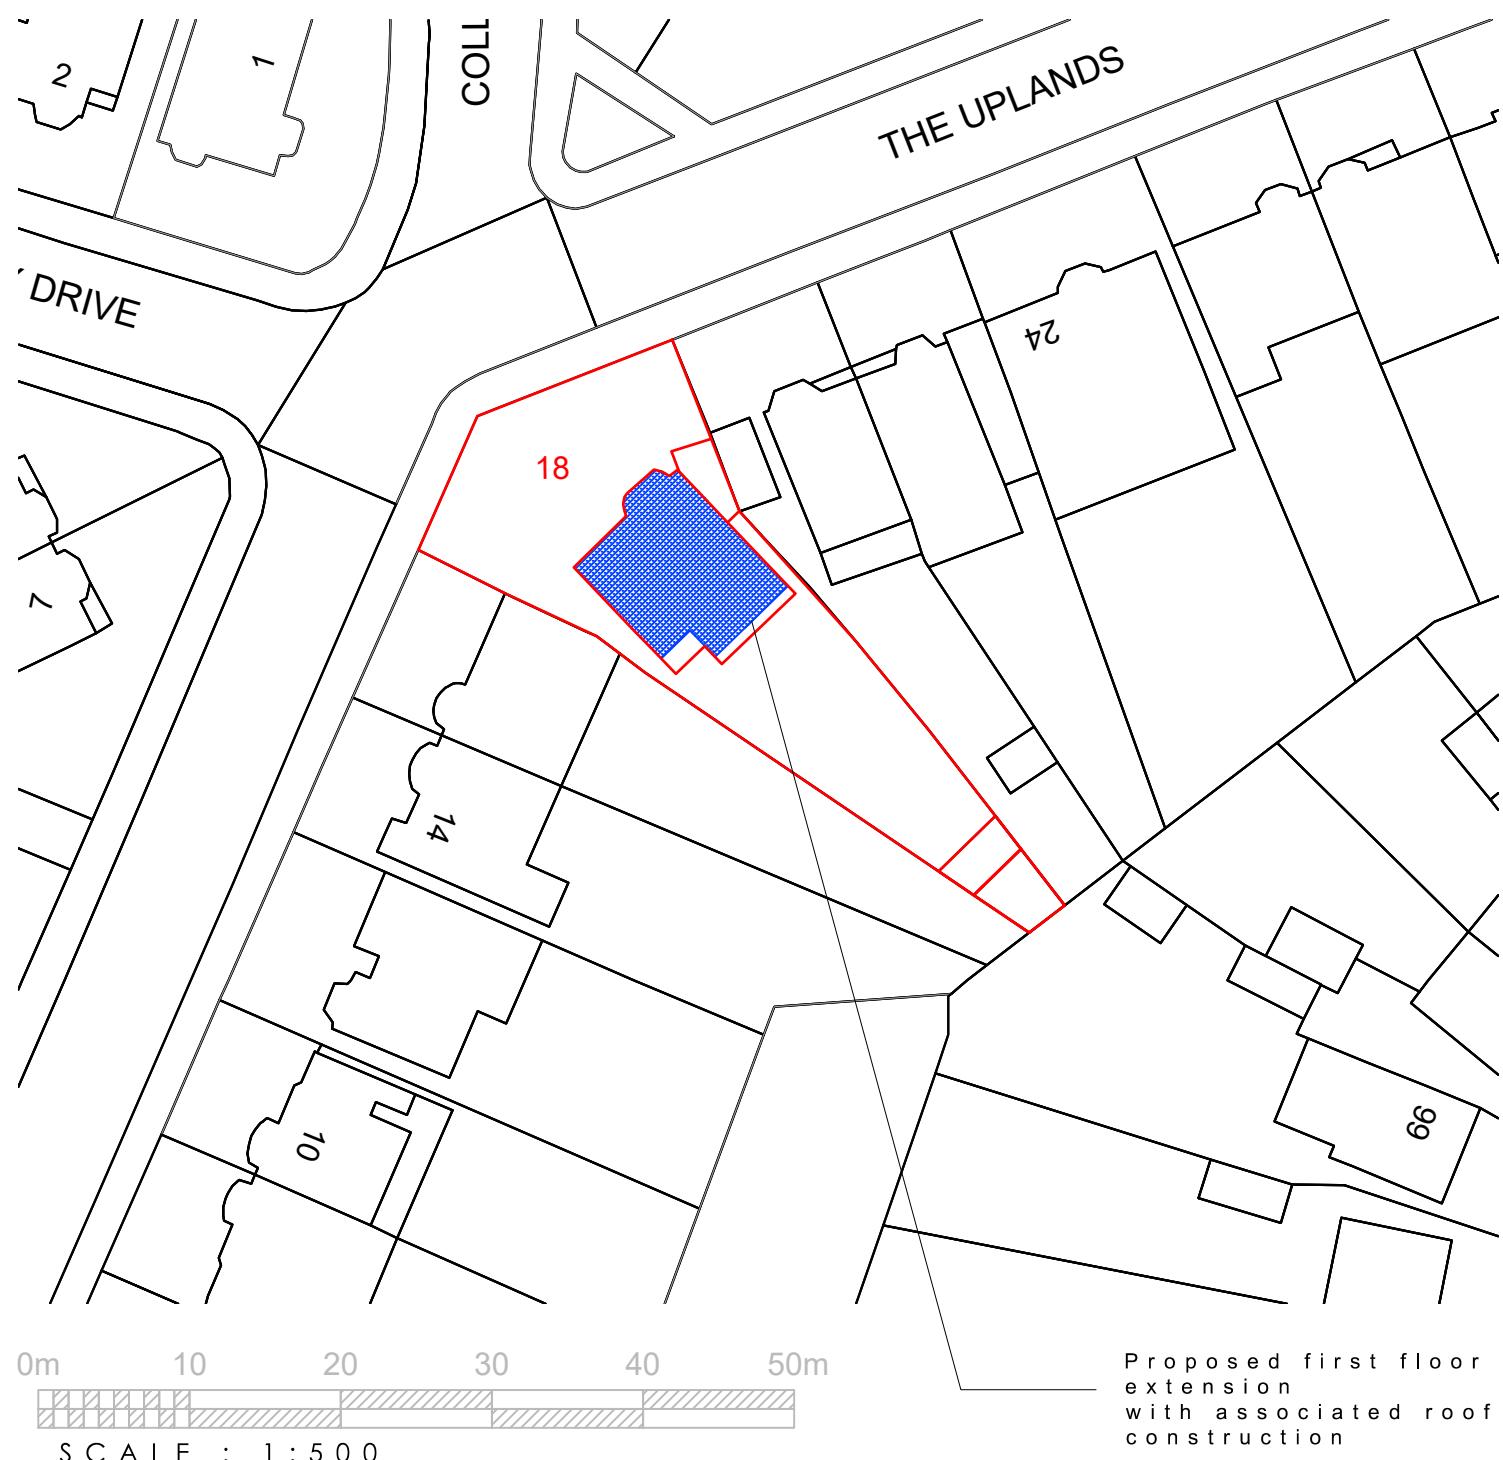

STAGE No : 3

STAGE TITLE : Planning

DRAWING SCALE: @ A3

DRAWING No: SBP 2

DRAWING TITLE : PROPOSED OS LOCATION / SITE / BLOCK PLAN

DATE : 2025.02.27

PROJECT : 18 The Uplands, Ruislip First Floor Ext, & Renovation



Notes: These drawings remain the copyright of The Planning Studio and may not be reproduced or copied without written consent. Do not scale these drawings; use figure dimensions only. Any discrepancies between the drawings and the actual site conditions must be reported to The Planning Studio immediately. These drawings should be read in conjunction with the structural and mechanical & electrical engineers' drawings. Dimensions critical to the existing building works must be verified on-site before construction begins, as certain assumptions have been made due to limited accessibility and anomalies in the existing building. A detailed examination of the floor and/or roof construction has not been possible (except at the positions described), as gaining access would have caused material damage. Therefore, no statement can be made about the condition of the unexamined structure, and assumptions have been made accordingly. All information, including dimensions, is provided for Planning submission purposes only, and any further use is not permitted unless agreed to in writing by The Planning Studio. The designer is not liable for any discrepancies or issues arising from conditions not examined or verified on-site. All drawings must be verified on-site prior to construction. The designer is not liable for any discrepancies between the drawings and actual site conditions. It is the responsibility of the contractor or relevant party to ensure the accuracy of measurements and verify all details before proceeding with construction. All interior components are for illustrative purposes only.

Tel: 0208 226 5511 | Mob: 07961 817 505

E-Mail: info@smlconstructionltd.com


Web: www.smlconstructionltd.com



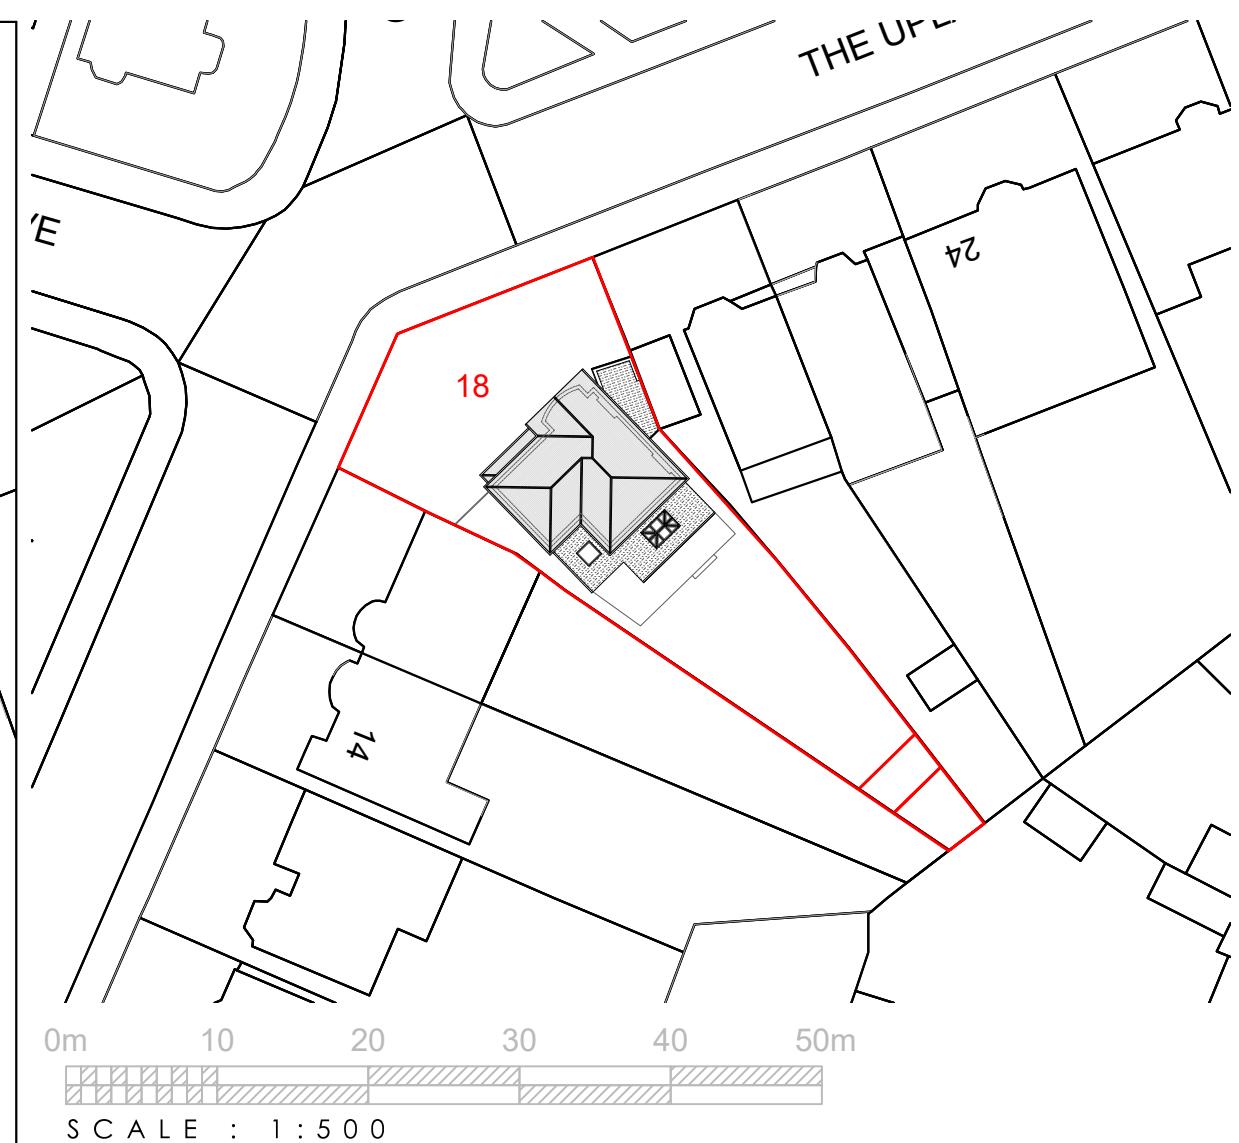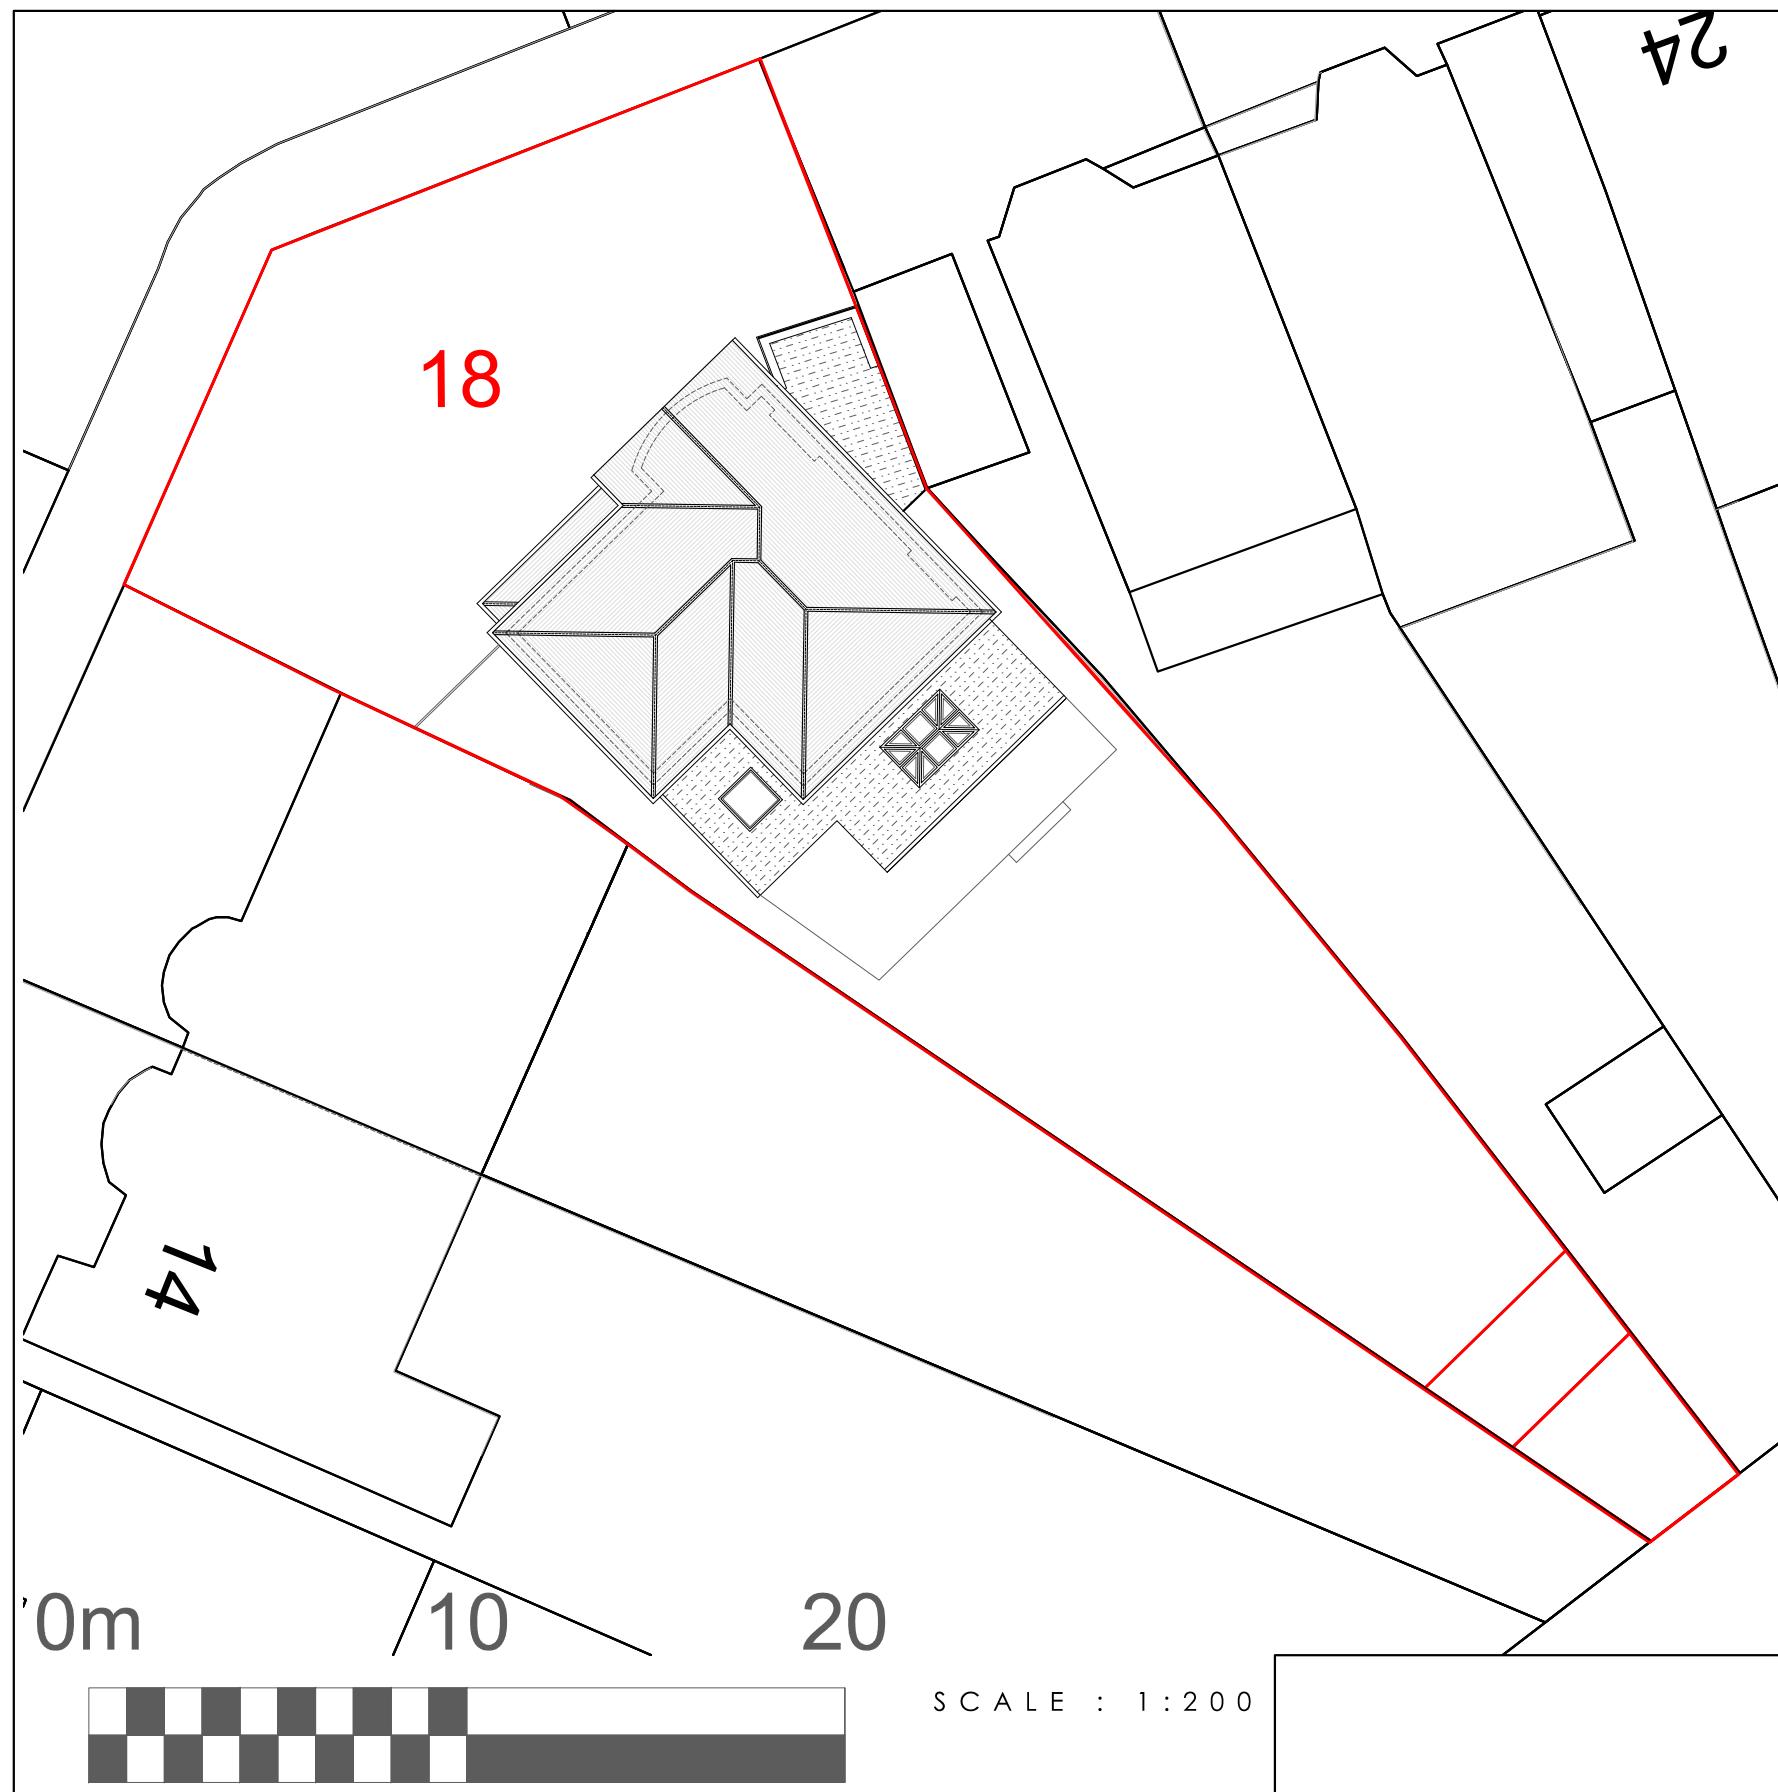

Tel: 0208 226 5511 | Mob: 07961 817 505
 E-Mail: info@smlconstructionltd.com
 Web: www.smlconstructionltd.com

Notes: These drawings remain the copyright of The Planning Studio and may not be reproduced or copied without written consent. Do not scale these drawings; use figure dimensions only. Any discrepancies between the drawings and the actual site conditions must be reported to The Planning Studio immediately. These drawings should be read in conjunction with the structural and mechanical & electrical engineers' drawings. Dimensions critical to the existing building works must be verified on-site before construction begins, as certain assumptions have been made due to limited accessibility and anomalies in the existing building. A detailed examination of the floor and/or roof construction has not been possible (except at the positions described), as gaining access would have caused material damage. Therefore, no statement can be made about the condition of the unexamined structure, and assumptions have been made accordingly. All information, including dimensions, is provided for Planning submission purposes only, and any further use is not permitted unless agreed to in writing by The Planning Studio. The designer is not liable for any discrepancies or issues arising from conditions not examined or verified on-site. All drawings must be verified on-site prior to construction. The designer is not liable for any discrepancies between the drawings and actual site conditions. It is the responsibility of the contractor or relevant party to ensure the accuracy of measurements and verify all details before proceeding with construction. All interior components are for illustrative purposes only.

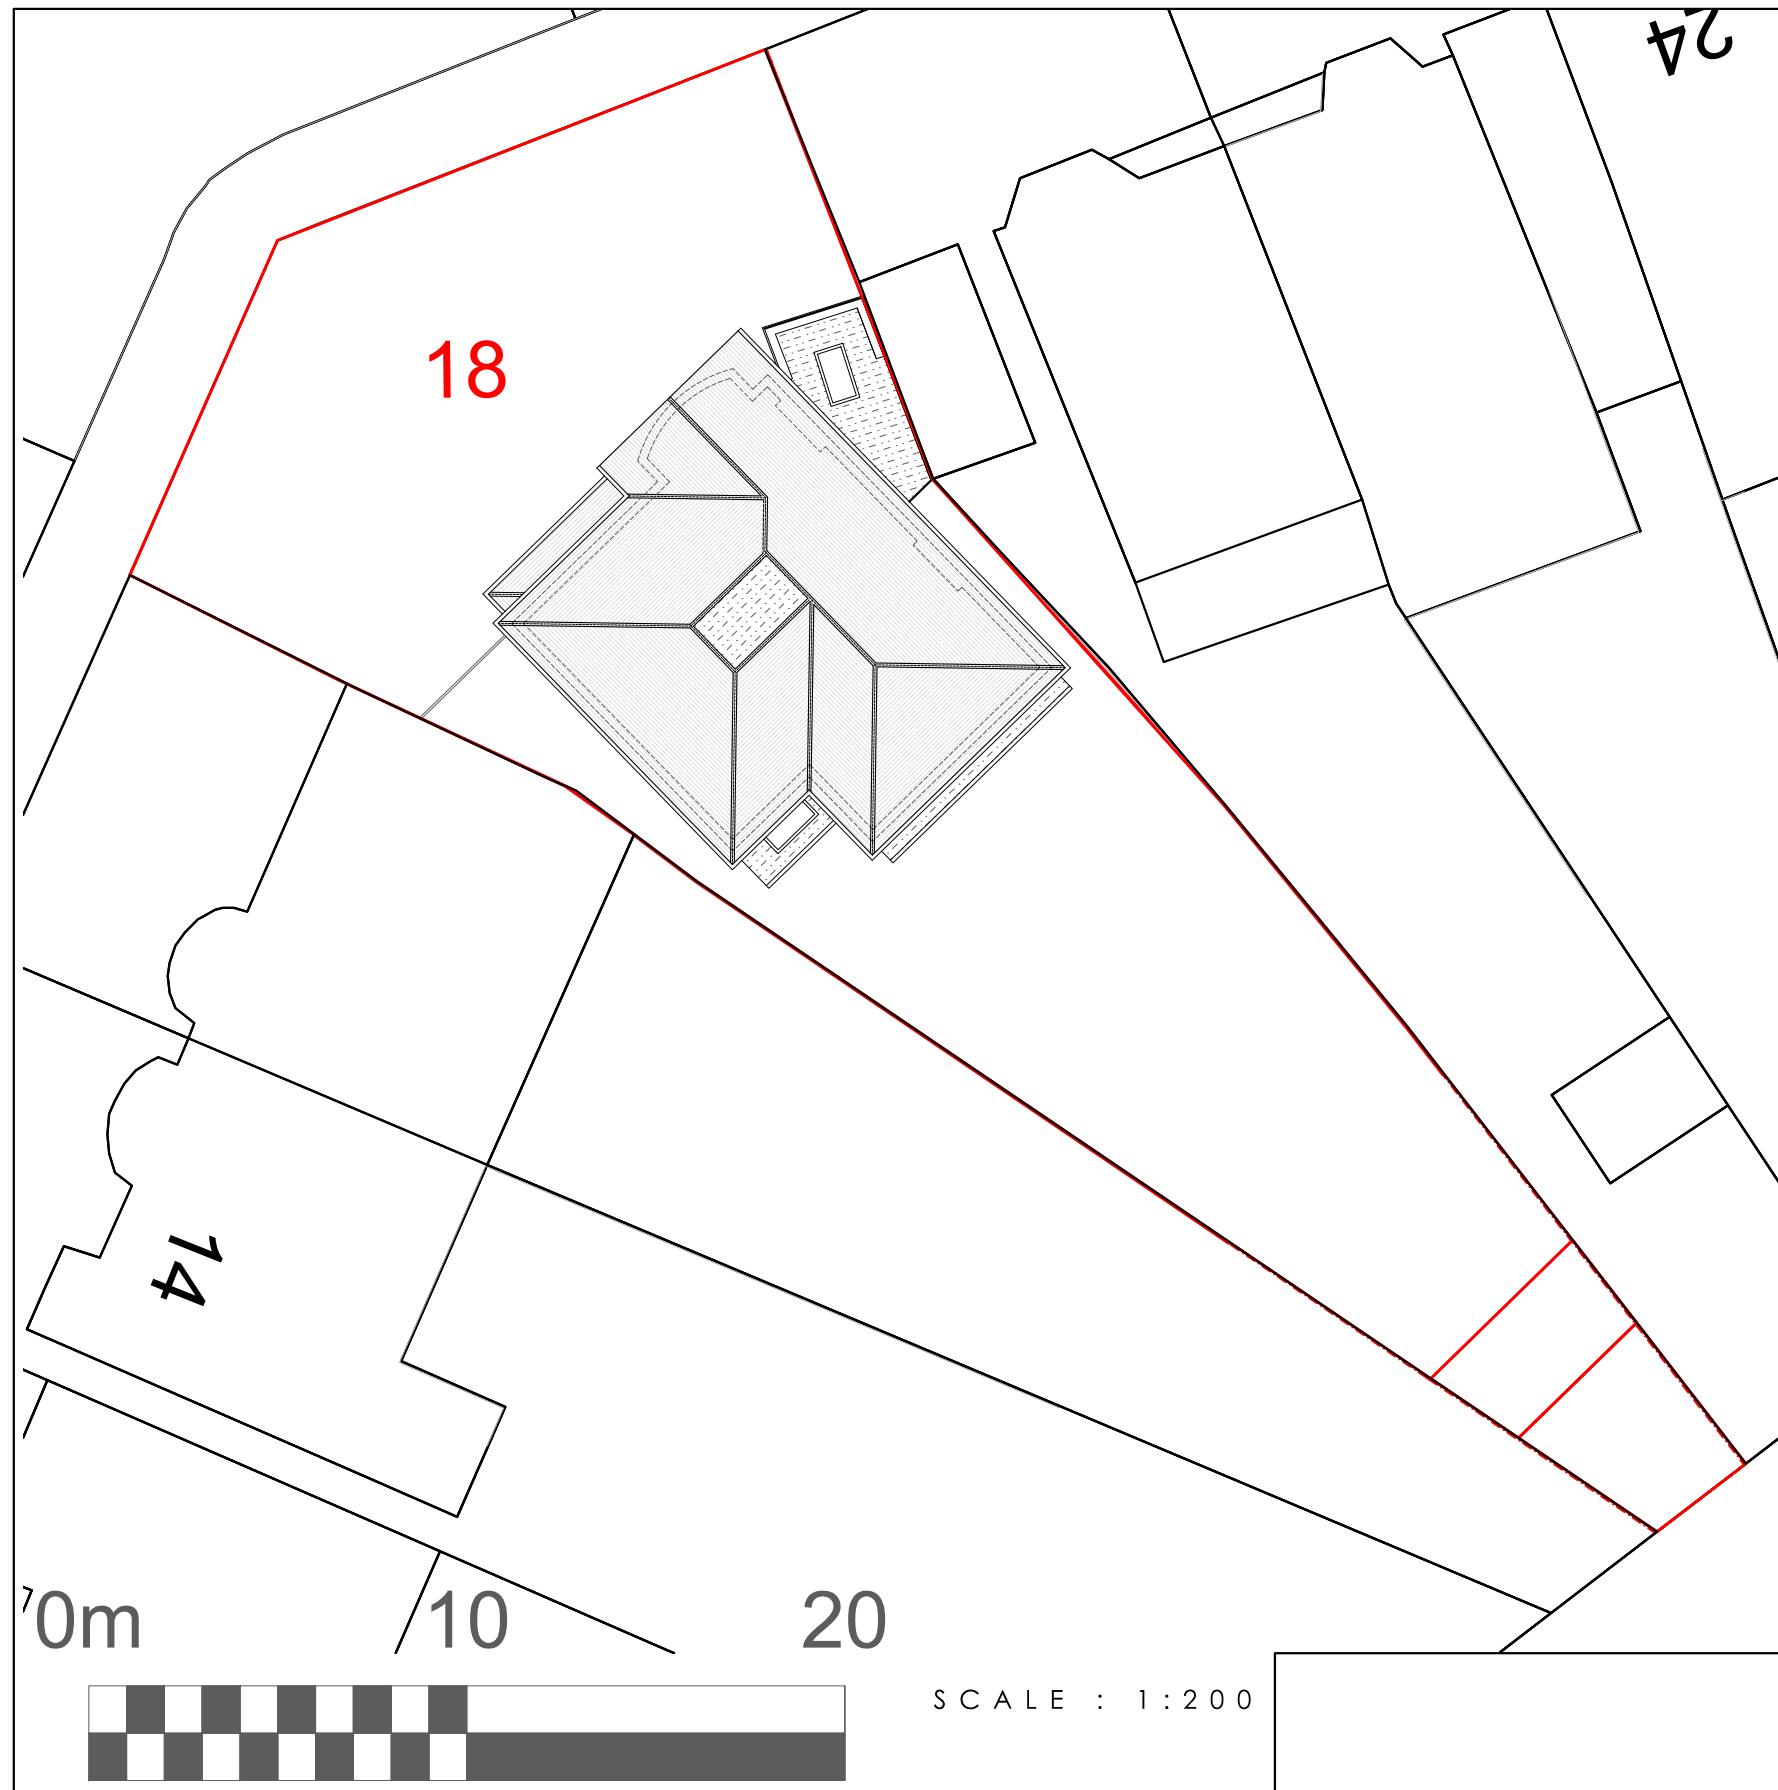

STAGE No : 3

STAGE TITLE : Planning



DRAWING SCALE: @ A3

DRAWING No: BP2

DRAWING TITLE : PROPOSED SITE/BLOCK PLAN

DATE : 2025.02.27

PROJECT : 18 The Uplands, Ruislip First Floor Ext, & Renovation

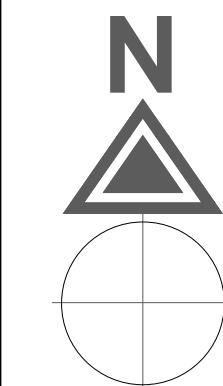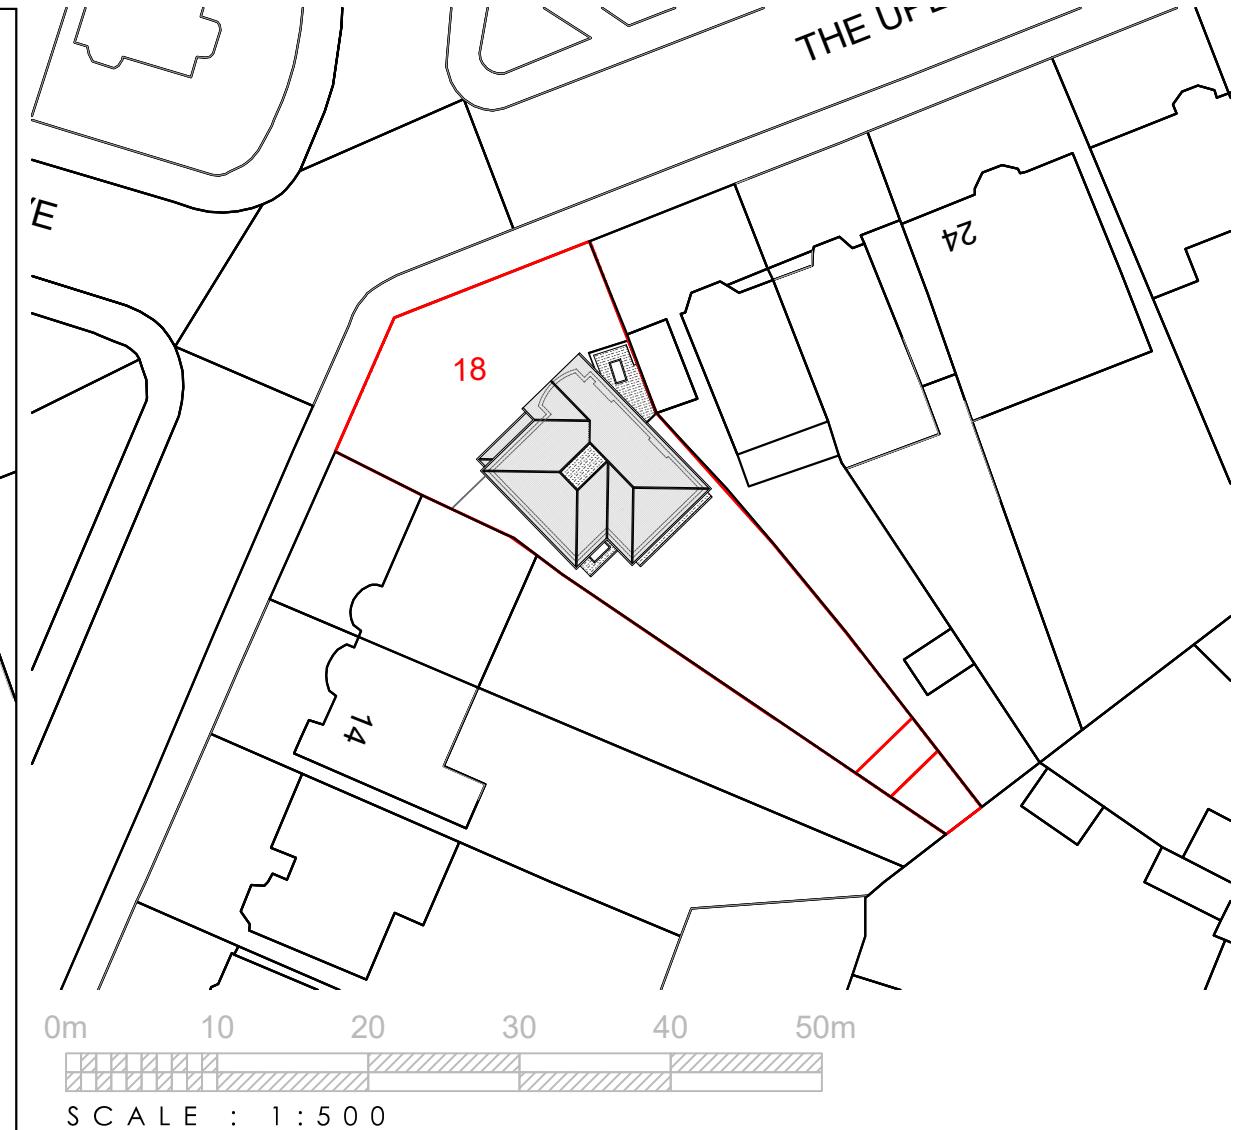

Tel: 0208 226 5511 | Mob: 07961 817 505

E-Mail: info@smlconstructionltd.com


Web: www.smlconstructionltd.com

Notes: These drawings remain the copyright of The Planning Studio and may not be reproduced or copied without written consent. Do not scale these drawings; use figure dimensions only. Any discrepancies between the drawings and the actual site conditions must be reported to The Planning Studio immediately. These drawings should be read in conjunction with the structural and mechanical & electrical engineers' drawings. Dimensions critical to the existing building works must be verified on-site before construction begins, as certain assumptions have been made due to limited accessibility and anomalies in the existing building. A detailed examination of the floor and/or roof construction has not been possible (except at the positions described), as gaining access would have caused material damage. Therefore, no statement can be made about the condition of the unexamined structure, and assumptions have been made accordingly. All information, including dimensions, is provided for Planning submission purposes only, and any further use is not permitted unless agreed to in writing by The Planning Studio. The designer is not liable for any discrepancies or issues arising from conditions not examined or verified on-site. All drawings must be verified on-site prior to construction. The designer is not liable for any discrepancies between the drawings and actual site conditions. It is the responsibility of the contractor or relevant party to ensure the accuracy of measurements and verify all details before proceeding with construction. All interior components are for illustrative purposes only.

1 : 100 SCALE BAR



COMPASS

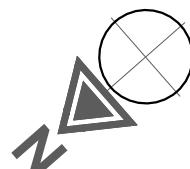


KEY

EXISTING CONSTRUCTION



No. 20 The Uplands
Not Surveyed

SIDE ELEVATION

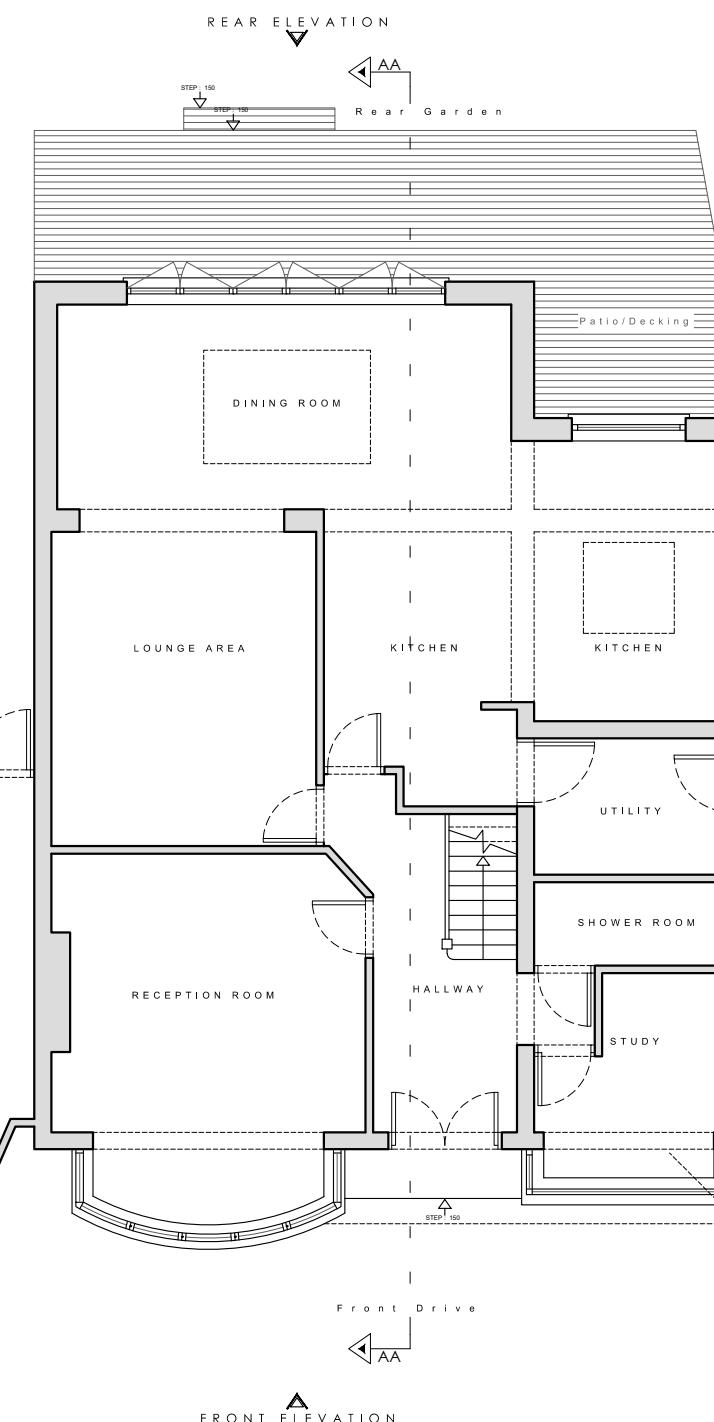

No. 18 The Uplands

STAGE No : 3

STAGE TITLE : Planning

DRAWING SCALE: 1:100 @ A3

DRAWING No: E1

DRAWING TITLE : Existing Ground Floor plan

DATE : 2025.02.27

PROJECT : 18 The Uplands, Ruislip First Floor Ext, & Renovation

Notes: These drawings remain the copyright of The Planning Studio and may not be reproduced or copied without written consent. Do not scale these drawings; use figure dimensions only. Any discrepancies between the drawings and the actual site conditions must be reported to The Planning Studio immediately. These drawings should be read in conjunction with the structural and mechanical & electrical engineers' drawings. Dimensions critical to the existing building works must be verified on-site before construction begins, as certain assumptions have been made due to limited accessibility and anomalies in the existing building. A detailed examination of the floor and/or roof construction has not been possible (except at the positions described), as gaining access would have caused material damage. Therefore, no statement can be made about the condition of the unexamined structure, and assumptions have been made accordingly. All information, including dimensions, is provided for Planning submission purposes only, and any further use is not permitted unless agreed to in writing by The Planning Studio. The designer is not liable for any discrepancies or issues arising from conditions not examined or verified on-site. All drawings must be verified on-site prior to construction. The designer is not liable for any discrepancies between the drawings and actual site conditions. It is the responsibility of the contractor or relevant party to ensure the accuracy of measurements and verify all details before proceeding with construction. All interior components are for illustrative purposes only.

Tel: 0208 226 5511 | Mob: 07961 817 505

E-Mail: info@smlconstructionltd.com


Web: www.smlconstructionltd.com



1 : 100 SCALE BAR




COMPASS

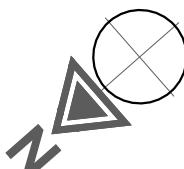

KEY

EXISTING CONSTRUCTION

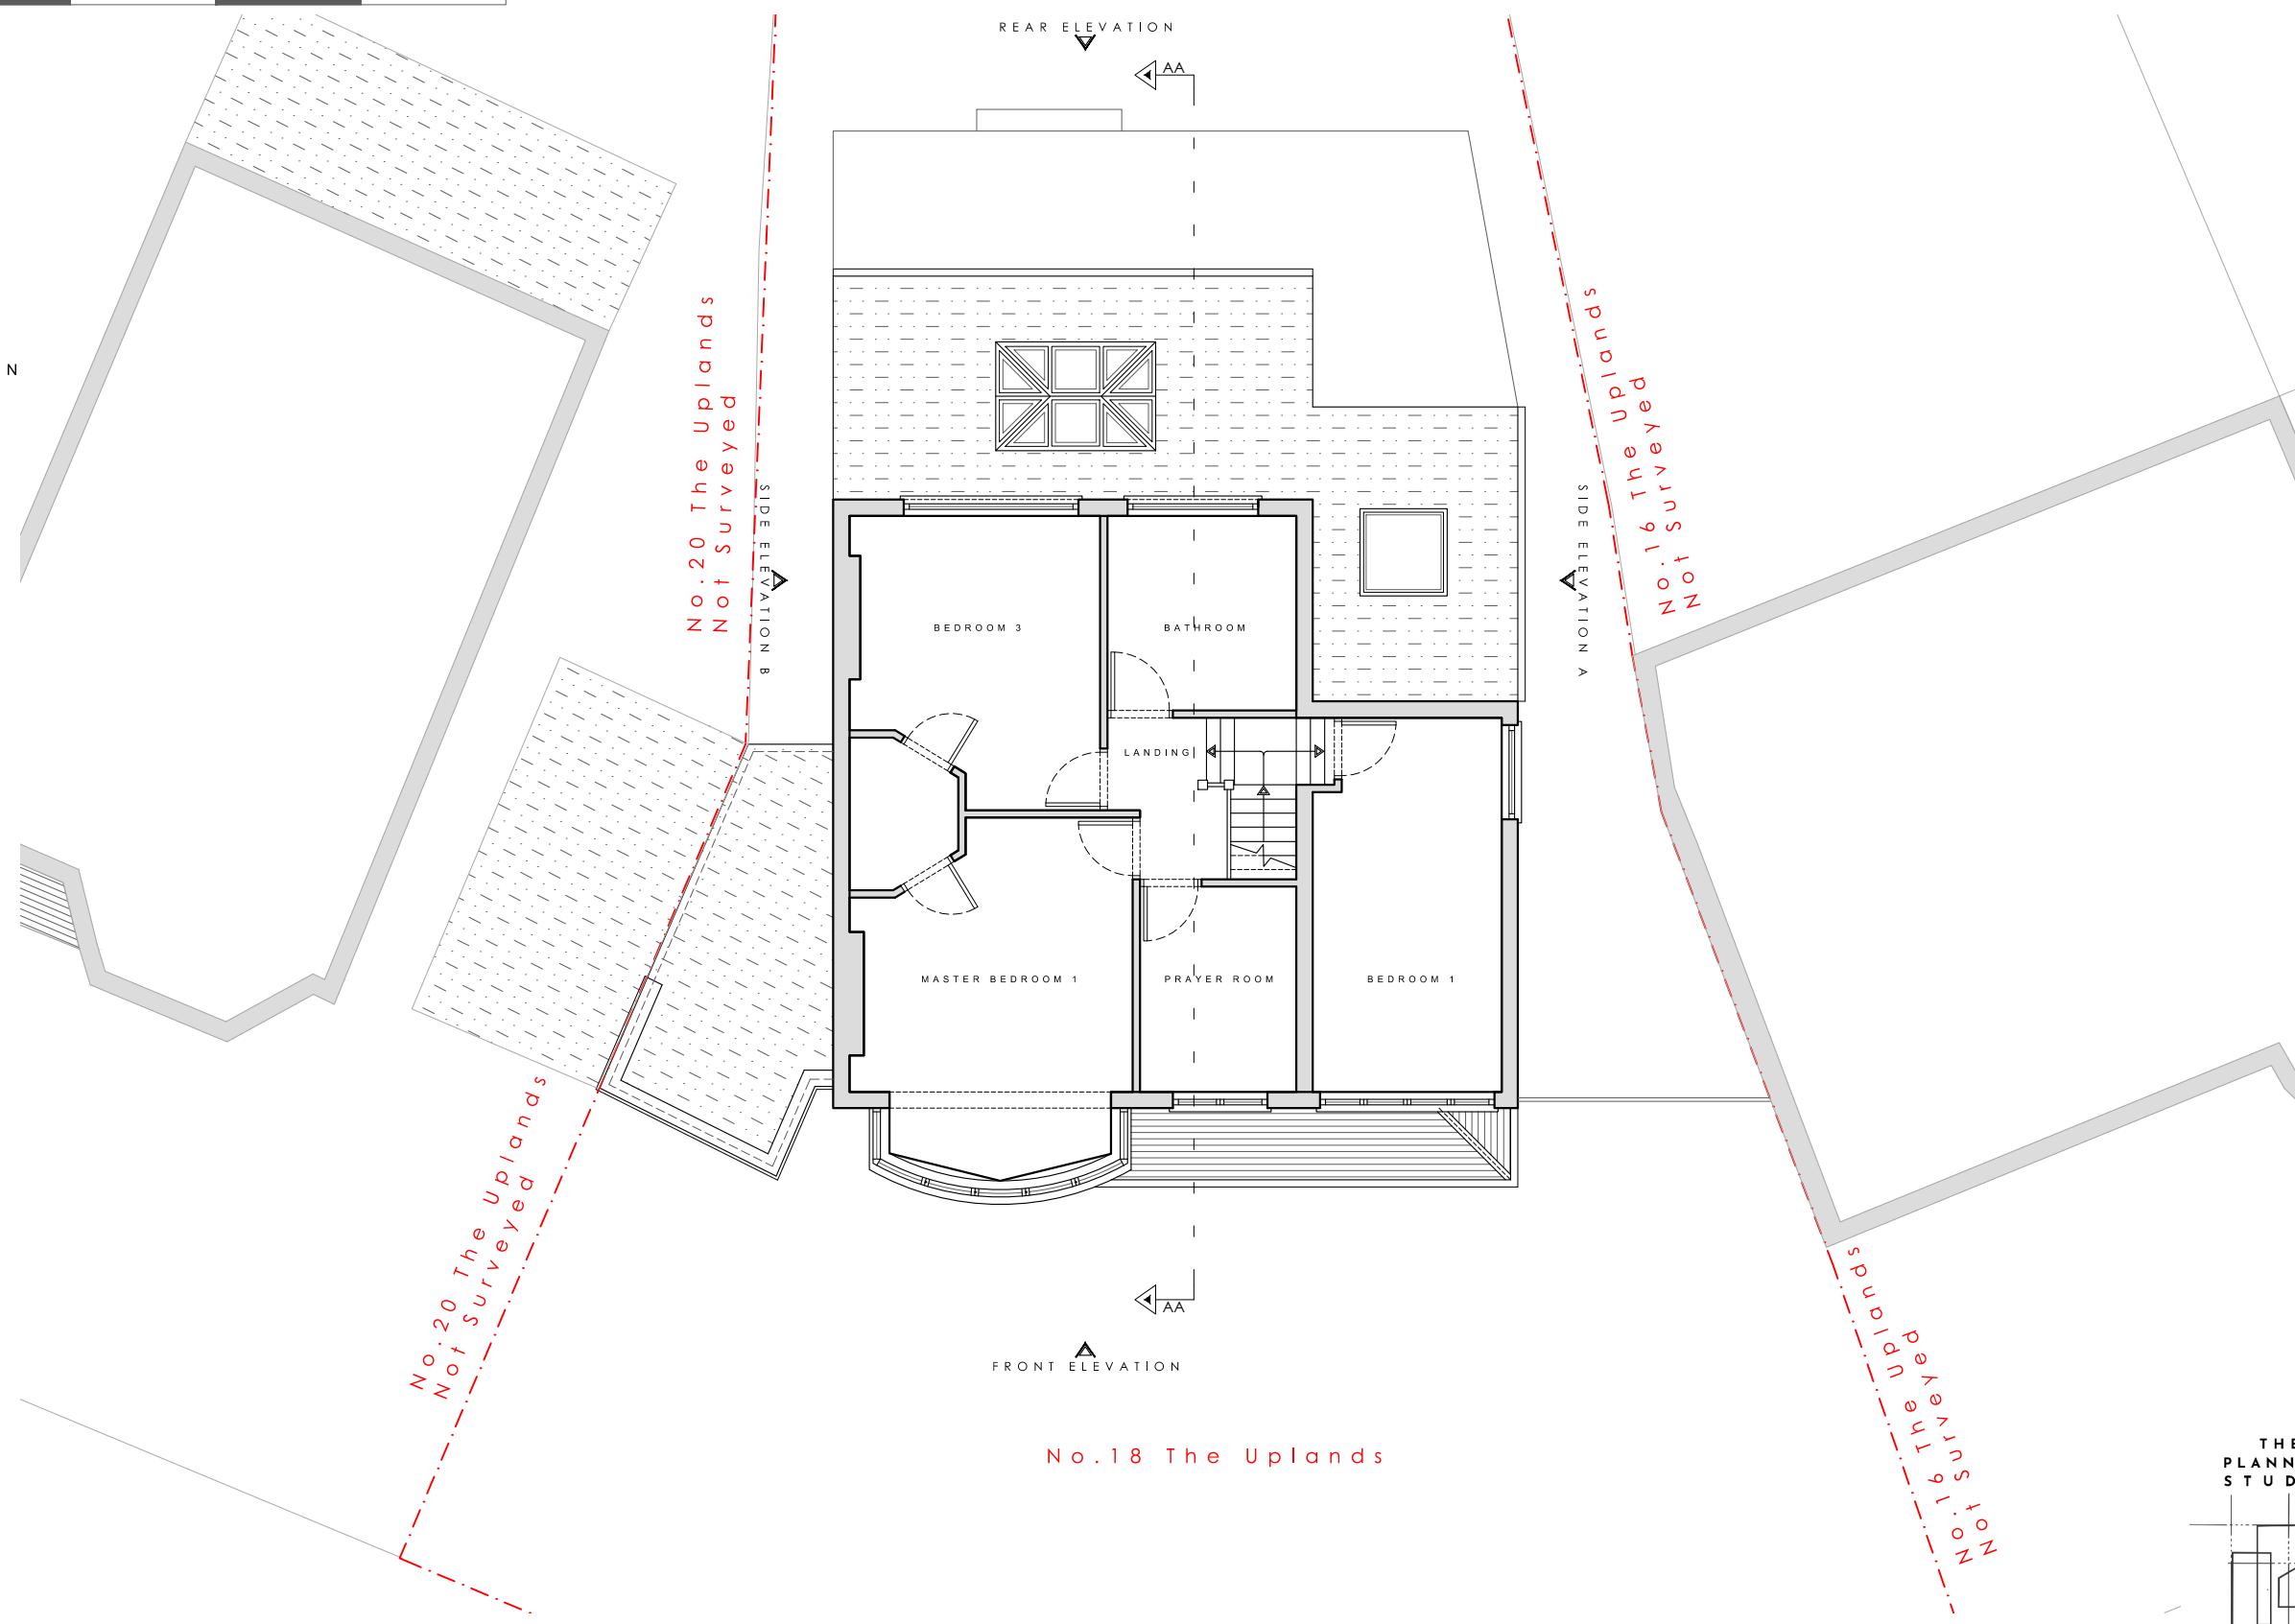

STAGE No : 3

STAGE TITLE : Planning

DRAWING SCALE: 1:100 @ A3

DRAWING No: E2

DRAWING TITLE : Existing First Floor plan

DATE : 2025.02.27

PROJECT : 18 The Uplands, Ruislip First Floor Ext, & Renovation

Notes: These drawings remain the copyright of The Planning Studio and may not be reproduced or copied without written consent. Do not scale these drawings; use figure dimensions only. Any discrepancies between the drawings and the actual site conditions must be reported to The Planning Studio immediately. These drawings should be read in conjunction with the structural and mechanical & electrical engineers' drawings. Dimensions critical to the existing building works must be verified on-site before construction begins, as certain assumptions have been made due to limited accessibility and anomalies in the existing building. A detailed examination of the floor and/or roof construction has not been possible (except at the positions described), as gaining access would have caused material damage. Therefore, no statement can be made about the condition of the unexamined structure, and assumptions have been made accordingly. All information, including dimensions, is provided for Planning submission purposes only, and any further use is not permitted unless agreed to in writing by The Planning Studio. The designer is not liable for any discrepancies or issues arising from conditions not examined or verified on-site. All drawings must be verified on-site prior to construction. The designer is not liable for any discrepancies between the drawings and actual site conditions. It is the responsibility of the contractor or relevant party to ensure the accuracy of measurements and verify all details before proceeding with construction. All interior components are for illustrative purposes only.

Tel: 0208 226 5511 | Mob: 07961 817 505

E-Mail: info@smlconstructionltd.com


Web: www.smlconstructionltd.com




1 : 100 SCALE BAR



COMPASS

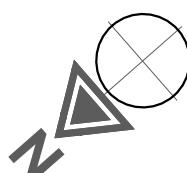

KEY

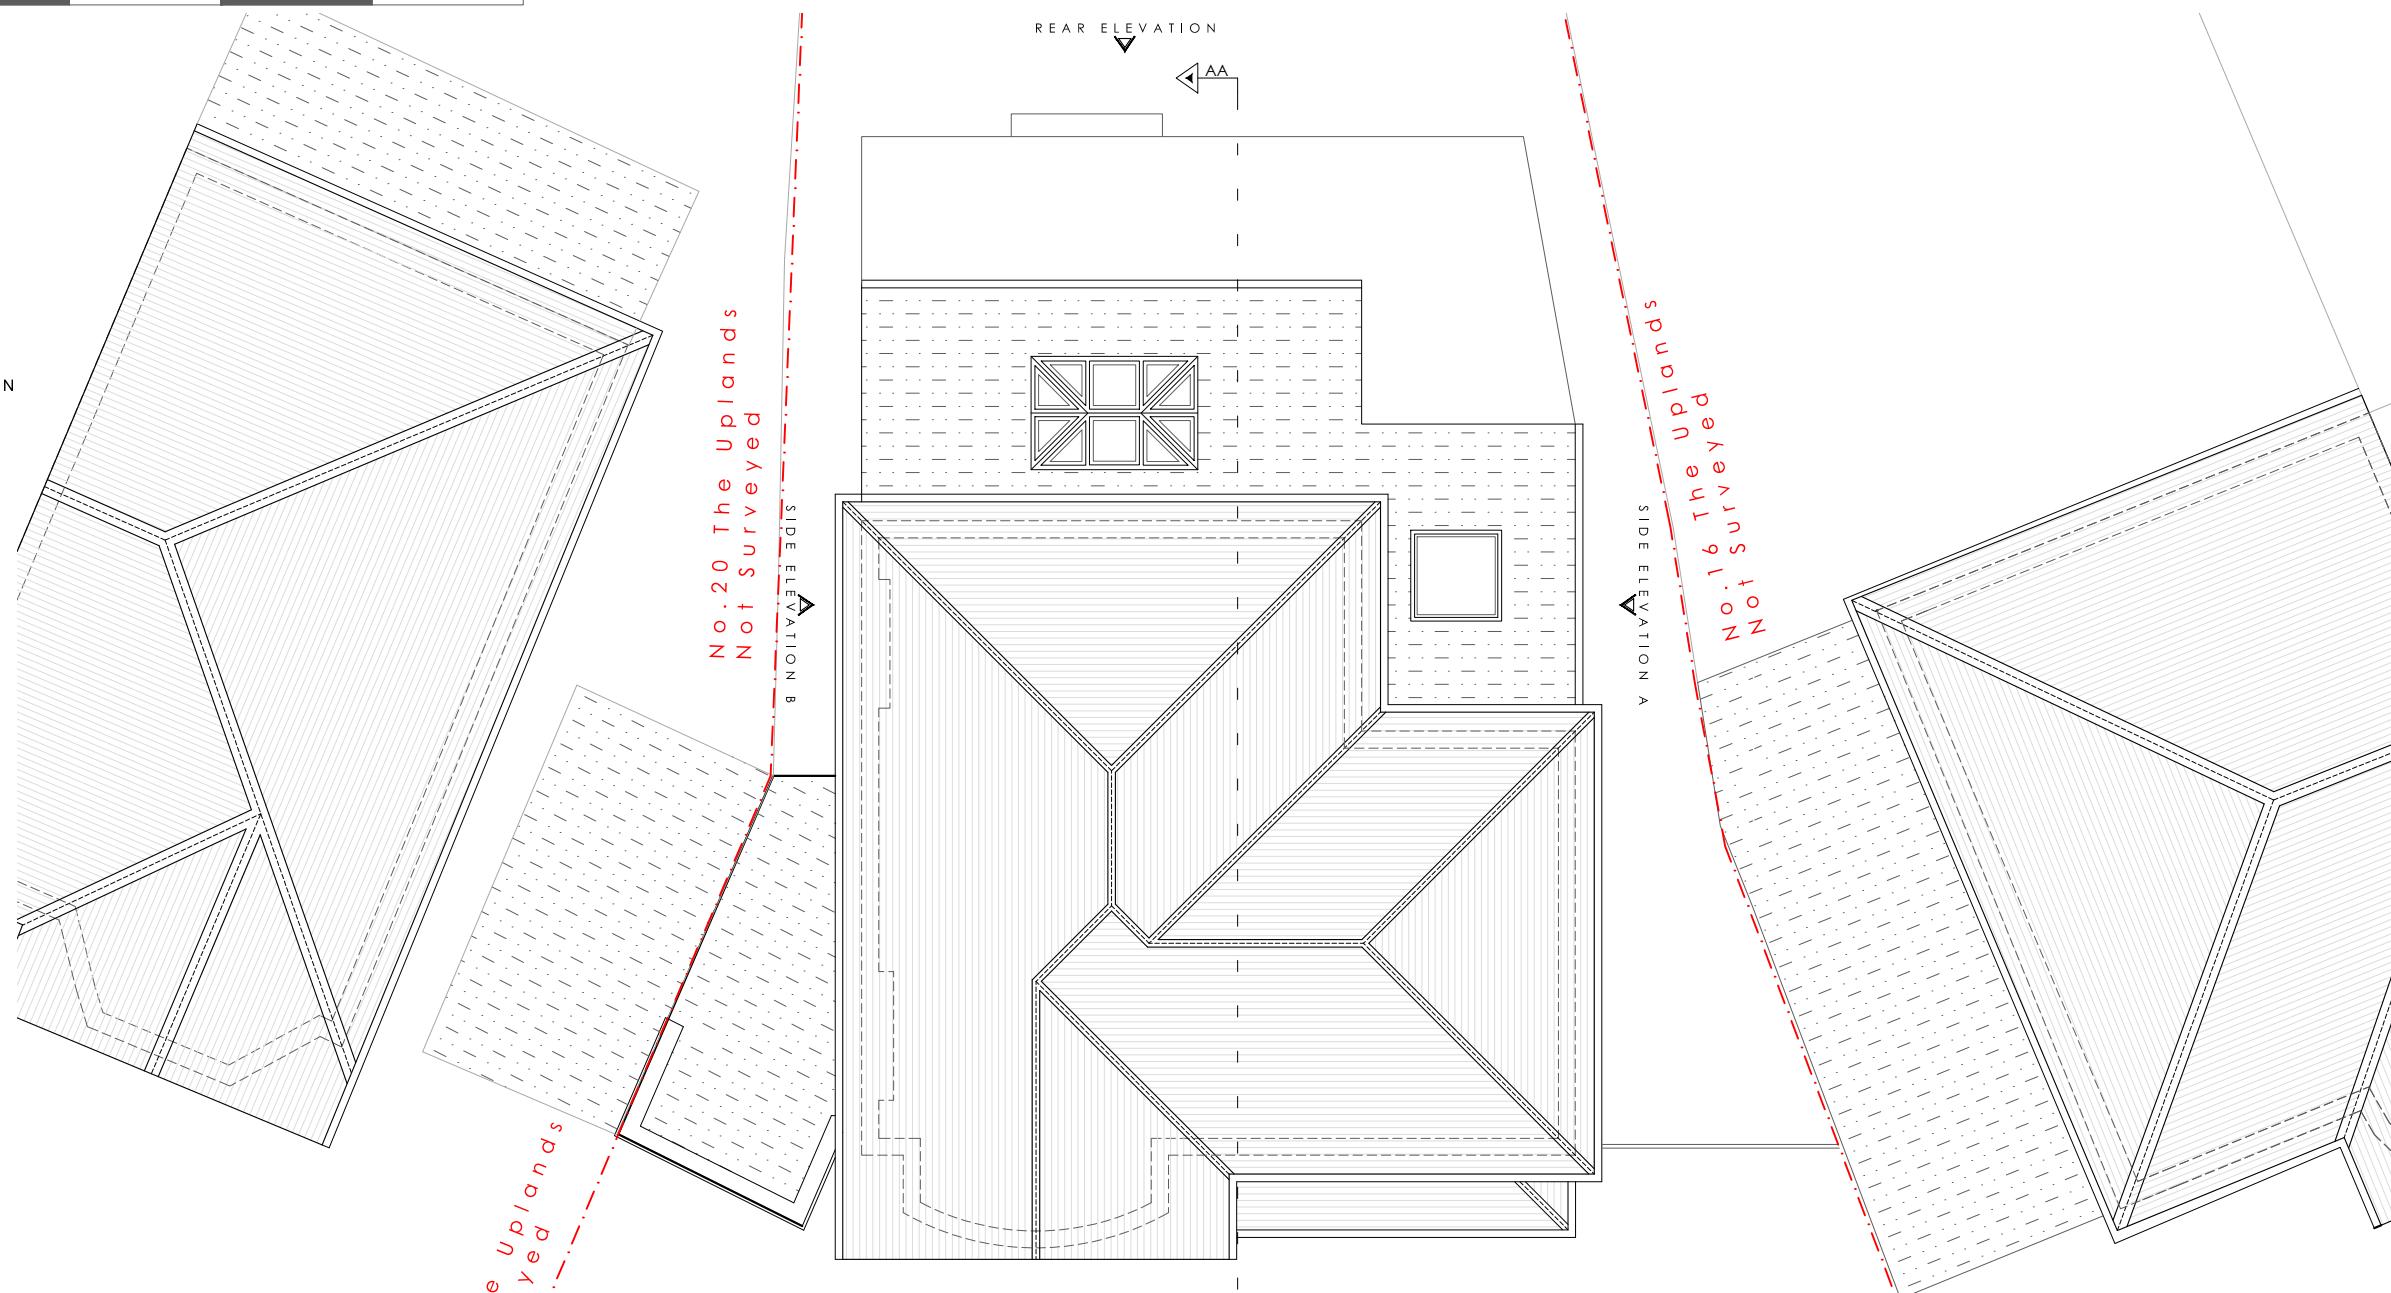

No. 18 The Uplands

STAGE No : 3

STAGE TITLE : Planning

DRAWING SCALE: 1:100 @ A3

DRAWING No: E3

DRAWING TITLE : Existing Roof plan

DATE : 2025.02.27

PROJECT : 18 The Uplands, Ruislip First Floor Ext, & Renovation

Notes: These drawings remain the copyright of The Planning Studio and may not be reproduced or copied without written consent. Do not scale these drawings; use figure dimensions only. Any discrepancies between the drawings and the actual site conditions must be reported to The Planning Studio immediately. These drawings should be read in conjunction with the structural and mechanical & electrical engineers' drawings. Dimensions critical to the existing building works must be verified on-site before construction begins, as certain assumptions have been made due to limited accessibility and anomalies in the existing building. A detailed examination of the floor and/or roof construction has not been possible (except at the positions described), as gaining access would have caused material damage. Therefore, no statement can be made about the condition of the unexamined structure, and assumptions have been made accordingly. All information, including dimensions, is provided for Planning submission purposes only, and any further use is not permitted unless agreed to in writing by The Planning Studio. The designer is not liable for any discrepancies or issues arising from conditions not examined or verified on-site. All drawings must be verified on-site prior to construction. The designer is not liable for any discrepancies between the drawings and actual site conditions. It is the responsibility of the contractor or relevant party to ensure the accuracy of measurements and verify all details before proceeding with construction. All interior components are for illustrative purposes only.

Tel: 0208 226 5511 | Mob: 07961 817 505

E-Mail: info@smlconstructionltd.com

Web: www.smlconstructionltd.com



1 : 100 SCALE BAR



Existing Front Elevation

Existing Side A Elevation

STAGE No : 3

STAGE TITLE : Planning

DRAWING SCALE: 1:100 @ A3

DRAWING No: EEE1

DRAWING TITLE : Existing Front & Side A Elevation

DATE : 2025.02.27

PROJECT : 18 The Uplands, Ruislip First Floor Ext, & Renovation

Notes: These drawings remain the copyright of The Planning Studio and may not be reproduced or copied without written consent. Do not scale these drawings; use figure dimensions only. Any discrepancies between the drawings and the actual site conditions must be reported to The Planning Studio immediately. These drawings should be read in conjunction with the structural and mechanical & electrical engineers' drawings. Dimensions critical to the existing building works must be verified on-site before construction begins, as certain assumptions have been made due to limited accessibility and anomalies in the existing building. A detailed examination of the floor and/or roof construction has not been possible (except at the positions described), as gaining access would have caused material damage. Therefore, no statement can be made about the condition of the unexamined structure, and assumptions have been made accordingly. All information, including dimensions, is provided for Planning submission purposes only, and any further use is not permitted unless agreed to in writing by The Planning Studio. The designer is not liable for any discrepancies or issues arising from conditions not examined or verified on-site. All drawings must be verified on-site prior to construction. The designer is not liable for any discrepancies between the drawings and actual site conditions. It is the responsibility of the contractor or relevant party to ensure the accuracy of measurements and verify all details before proceeding with construction. All interior components are for illustrative purposes only.




Tel: 0208 226 5511 | Mob: 07961 817 505

E-Mail: info@smlconstructionltd.com

Web: www.smlconstructionltd.com

1 : 100 SCALE BAR

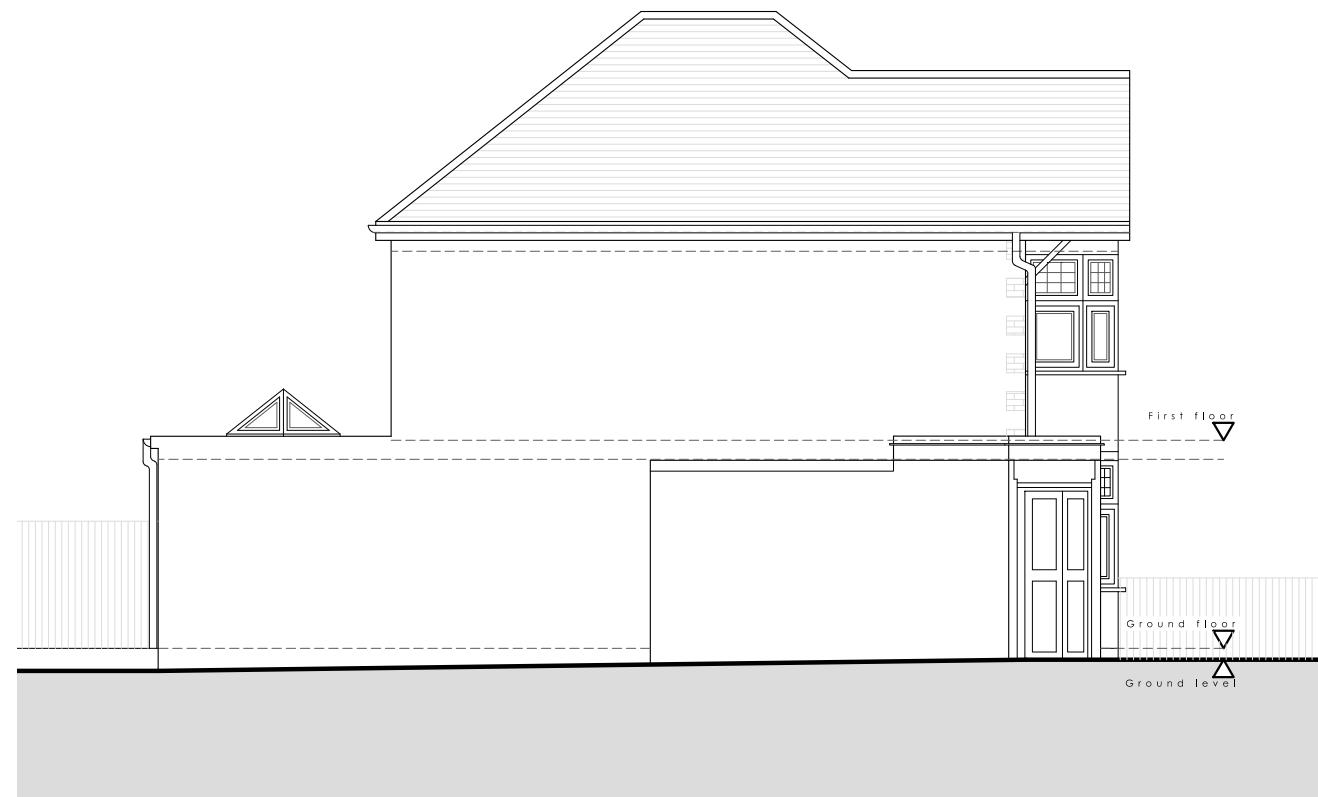

Existing Side B Elevation



Existing Rear Elevation

STAGE No : 3

STAGE TITLE : Planning

DRAWING SCALE: 1:100 @ A3

DRAWING No: EEE2

DRAWING TITLE : Existing Side B & Rear Elevation

DATE : 2025.02.27

PROJECT : 18 The Uplands, Ruislip First Floor Ext, & Renovation

Notes: These drawings remain the copyright of The Planning Studio and may not be reproduced or copied without written consent. Do not scale these drawings; use figure dimensions only. Any discrepancies between the drawings and the actual site conditions must be reported to The Planning Studio immediately. These drawings should be read in conjunction with the structural and mechanical & electrical engineers' drawings. Dimensions critical to the existing building works must be verified on-site before construction begins, as certain assumptions have been made due to limited accessibility and anomalies in the existing building. A detailed examination of the floor and/or roof construction has not been possible (except at the positions described), as gaining access would have caused material damage. Therefore, no statement can be made about the condition of the unexamined structure, and assumptions have been made accordingly. All information, including dimensions, is provided for Planning submission purposes only, and any further use is not permitted unless agreed to in writing by The Planning Studio. The designer is not liable for any discrepancies or issues arising from conditions not examined or verified on-site. All drawings must be verified on-site prior to construction. The designer is not liable for any discrepancies between the drawings and actual site conditions. It is the responsibility of the contractor or relevant party to ensure the accuracy of measurements and verify all details before proceeding with construction. All interior components are for illustrative purposes only.



Tel: 0208 226 5511 | Mob: 07961 817 505

E-Mail: info@smlconstructionltd.com

Web: www.smlconstructionltd.com

1 : 100 SCALE BAR



STAGE No : 3

STAGE TITLE : Planning

DRAWING SCALE: 1:100 @ A3

DRAWING No: E S 1

DRAWING TITLE : Existing Section AA

DATE : 2025.02.27

PROJECT : 18 The Uplands, Ruislip First Floor Ext, & Renovation

Notes: These drawings remain the copyright of The Planning Studio and may not be reproduced or copied without written consent. Do not scale these drawings; use figure dimensions only. Any discrepancies between the drawings and the actual site conditions must be reported to The Planning Studio immediately. These drawings should be read in conjunction with the structural and mechanical & electrical engineers' drawings. Dimensions critical to the existing building works must be verified on-site before construction begins, as certain assumptions have been made due to limited accessibility and anomalies in the existing building. A detailed examination of the floor and/or roof construction has not been possible (except at the positions described), as gaining access would have caused material damage. Therefore, no statement can be made about the condition of the unexamined structure, and assumptions have been made accordingly. All information, including dimensions, is provided for Planning submission purposes only, and any further use is not permitted unless agreed to in writing by The Planning Studio. The designer is not liable for any discrepancies or issues arising from conditions not examined or verified on-site. All drawings must be verified on-site prior to construction. The designer is not liable for any discrepancies between the drawings and actual site conditions. It is the responsibility of the contractor or relevant party to ensure the accuracy of measurements and verify all details before proceeding with construction. All interior components are for illustrative purposes only.



Tel: 0208 226 5511 | Mob: 07961 817 505


E-Mail: info@smlconstructionltd.com

Web: www.smlconstructionltd.com

1 : 100 SCALE BAR



COMPASS

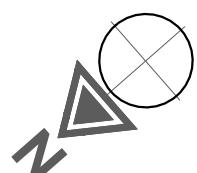

KEY


EXISTING CONSTRUCTION

PROPOSED CONSTRUCTION

DEMOLITION

Internal Gross Area Added : 16.8 m²

7

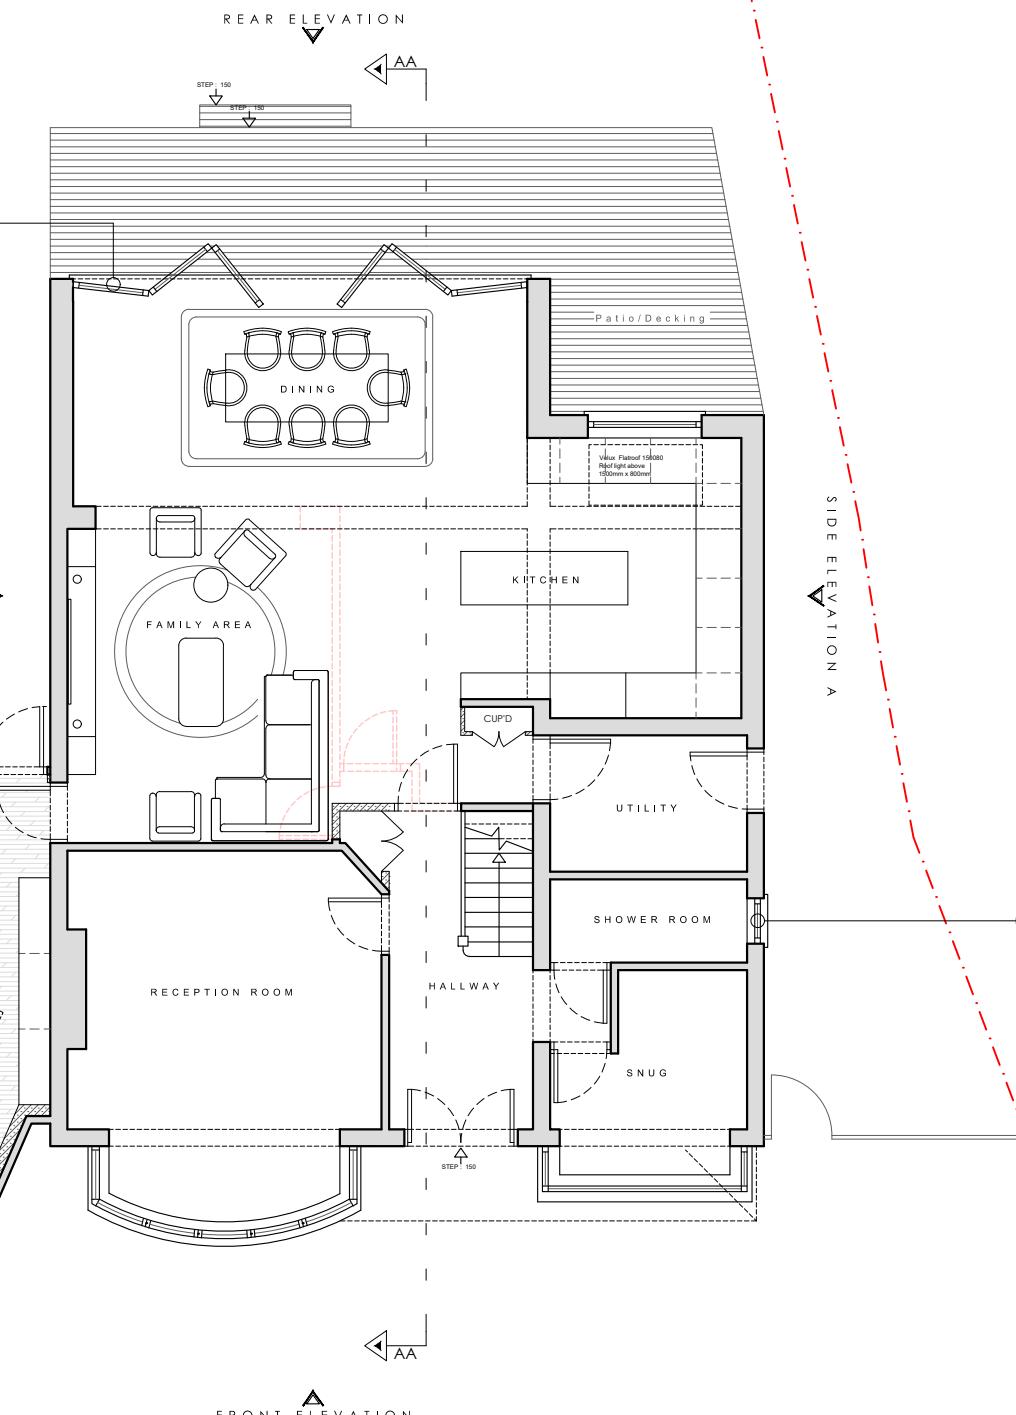

KEY:

1. New wall construction to match existing style.
2. New uPVC/Aluminum window system to match existing.
3. New uPVC/Aluminum Juliet balcony system to match existing.
4. New flat roof.
5. New pitch roof with gutter system to match existing style.
6. New roof lights.
7. New uPVC/Aluminum patio window/door system
8. New uPVC/Aluminum obscured window

STAGE No : 3

STAGE TITLE : Planning

DRAWING SCALE: 1:100 @ A3

DRAWING No: P1

DRAWING TITLE : Proposed Ground Floor Plan

DATE : 2025.02.27

PROJECT : 18 The Uplands, Ruislip First Floor Ext, & Renovation

Notes: These drawings remain the copyright of The Planning Studio and may not be reproduced or copied without written consent. Do not scale these drawings; use figure dimensions only. Any discrepancies between the drawings and the actual site conditions must be reported to The Planning Studio immediately. These drawings should be read in conjunction with the structural and mechanical & electrical engineers' drawings. Dimensions critical to the existing building works must be verified on-site before construction begins, as certain assumptions have been made due to limited accessibility and anomalies in the existing building. A detailed examination of the floor and/or roof construction has not been possible (except at the positions described), as gaining access would have caused material damage. Therefore, no statement can be made about the condition of the unexamined structure, and assumptions have been made accordingly. All information, including dimensions, is provided for Planning submission purposes only, and any further use is not permitted unless agreed to in writing by The Planning Studio. The designer is not liable for any discrepancies or issues arising from conditions not examined or verified on-site. All drawings must be verified on-site prior to construction. The designer is not liable for any discrepancies between the drawings and actual site conditions. It is the responsibility of the contractor or relevant party to ensure the accuracy of measurements and verify all details before proceeding with construction. All interior components are for illustrative purposes only.

Tel: 0208 226 5511 | Mob: 07961 817 505

E-Mail: info@smlconstructionltd.com


Web: www.smlconstructionltd.com



1 : 100 SCALE BAR



COMPASS

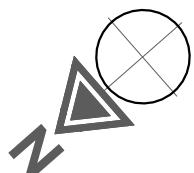


KEY

EXISTING CONSTRUCTION

PROPOSED CONSTRUCTION

DEMOLITION

Internal Gross Area Added : 16.8 m²

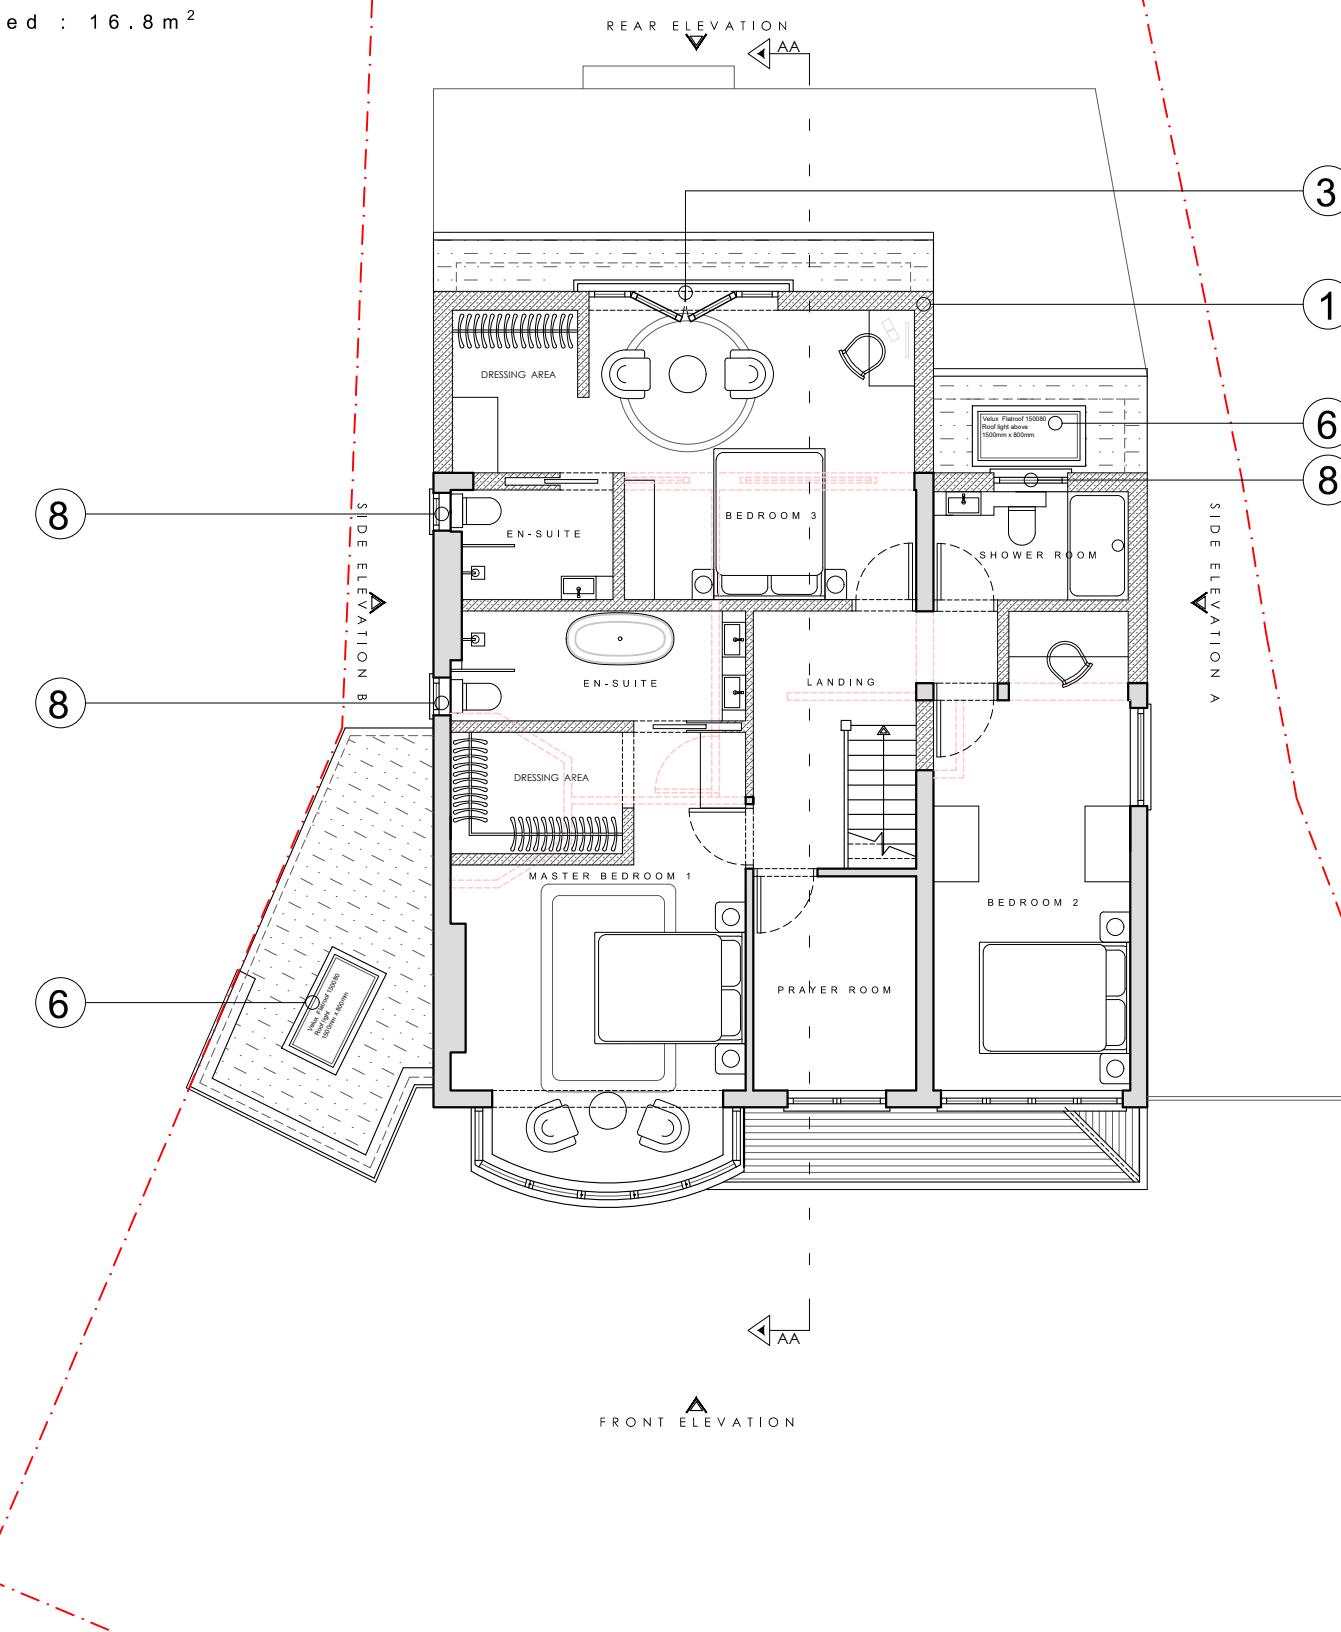

STAGE No : 3

STAGE TITLE : Planning

DRAWING SCALE: 1:100 @ A3 DRAWING No: P2

DRAWING TITLE : Proposed First Floor Plan

DATE : 2025.02.27 PROJECT : 18 The Uplands, Ruislip First Floor Ext, & Renovation

KEY:

1. New wall construction to match existing style.
2. New upVC/Aluminum window system to match existing.
3. New upVC/Aluminum Juliet balcony system to match existing.
4. New flat roof.
5. New pitch roof with gutter system to match existing style.
6. New roof lights.
7. New upVC/Aluminum patio window/door system
8. New upVC/Aluminum obscured window



Architectural Design & Planning Services



Tel: 0208 226 5511 | Mob: 07961 817 505

E-Mail: info@smlconstructionltd.com


Web: www.smlconstructionltd.com

Notes: These drawings remain the copyright of The Planning Studio and may not be reproduced or copied without written consent. Do not scale these drawings; use figure dimensions only. Any discrepancies between the drawings and the actual site conditions must be reported to The Planning Studio immediately. These drawings should be read in conjunction with the structural and mechanical & electrical engineers' drawings. Dimensions critical to the existing building works must be verified on-site before construction begins, as certain assumptions have been made due to limited accessibility and anomalies in the existing building. A detailed examination of the floor and/or roof construction has not been possible (except at the positions described), as gaining access would have caused material damage. Therefore, no statement can be made about the condition of the unexamined structure, and assumptions have been made accordingly. All information, including dimensions, is provided for Planning submission purposes only, and any further use is not permitted unless agreed to in writing by The Planning Studio. The designer is not liable for any discrepancies or issues arising from conditions not examined or verified on-site. All drawings must be verified on-site prior to construction. The designer is not liable for any discrepancies between the drawings and actual site conditions. It is the responsibility of the contractor or relevant party to ensure the accuracy of measurements and verify all details before proceeding with construction. All interior components are for illustrative purposes only.

1 : 100 SCALE BAR



COMPASS

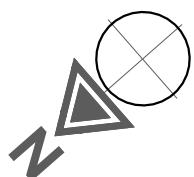


KEY

EXISTING CONSTRUCTION

PROPOSED CONSTRUCTION

DEMOLITION

Internal Gross Area Added : 16.8 m²

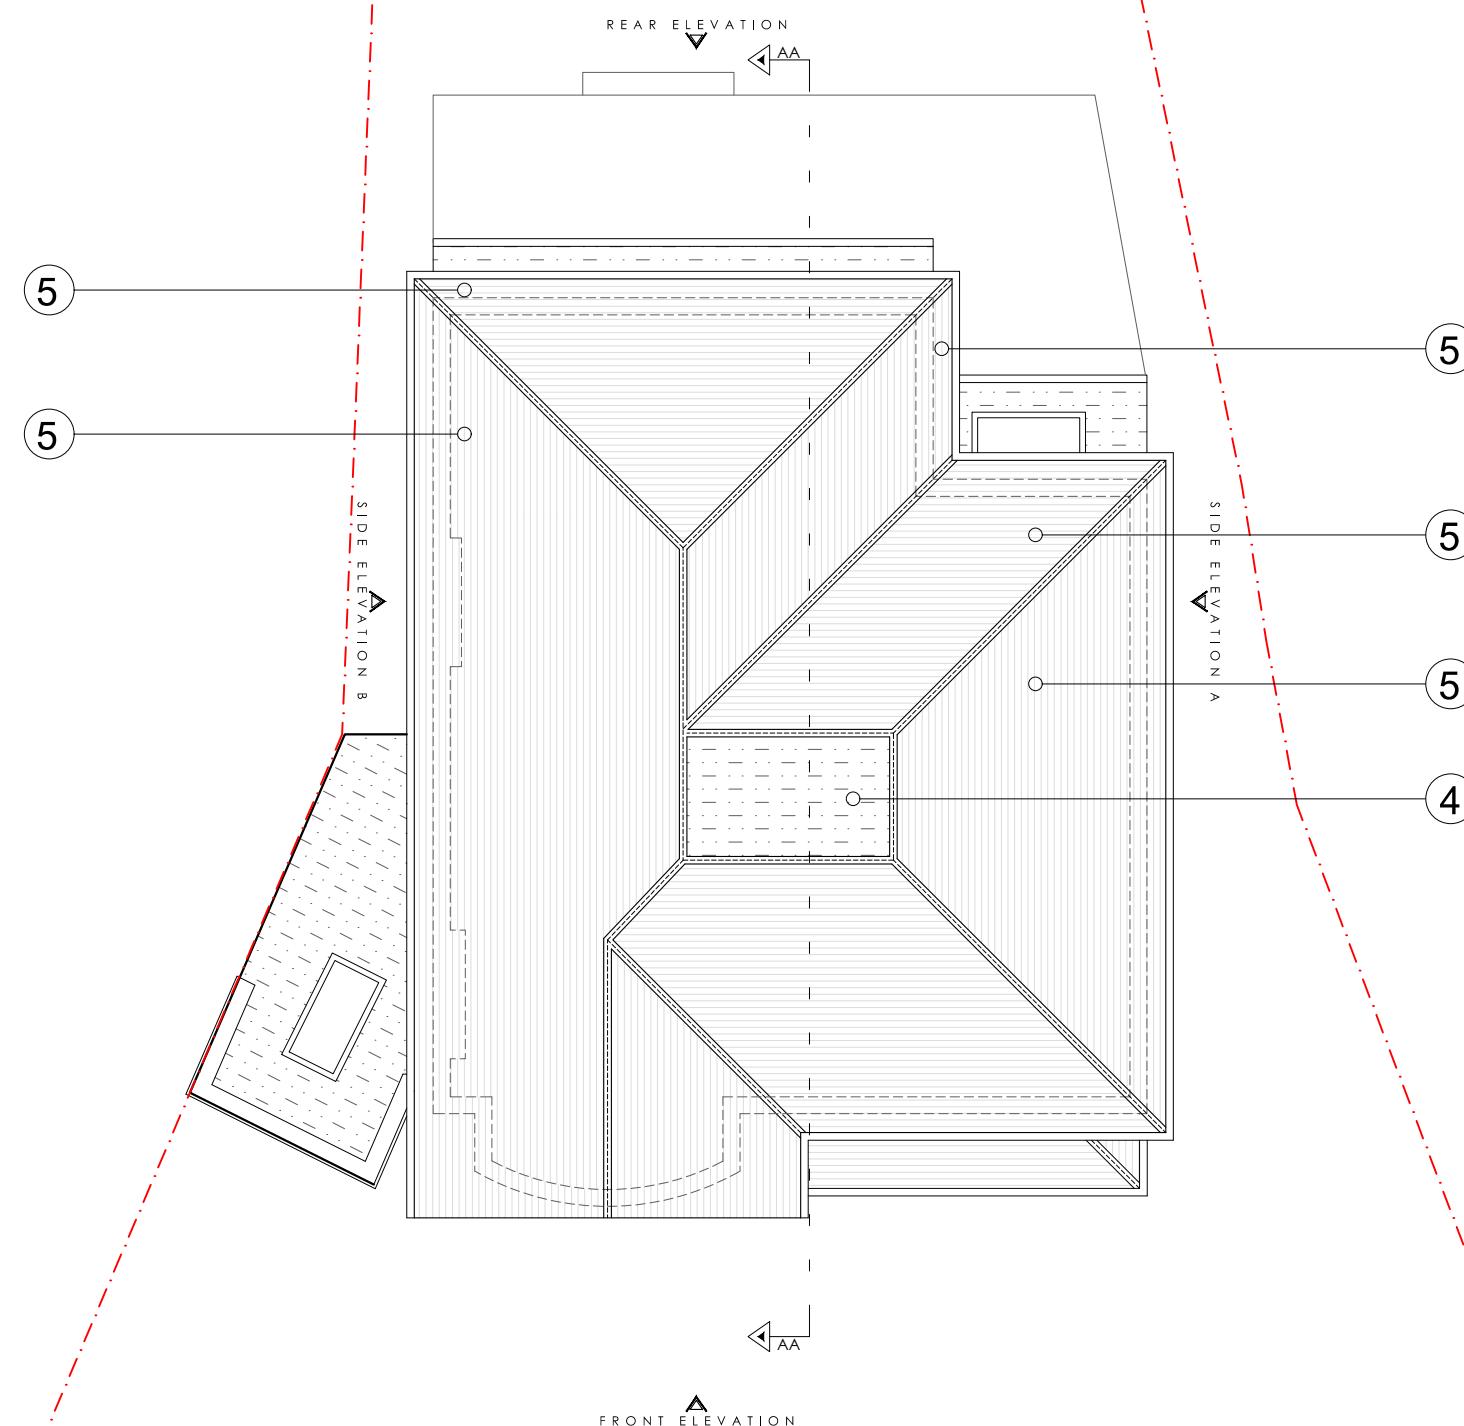

STAGE No : 3

STAGE TITLE : Planning

DRAWING SCALE: 1:100 @ A3

DRAWING No: P3

DRAWING TITLE : Proposed Roof Plan

DATE : 2025.02.27

PROJECT : 18 The Uplands, Ruislip First Floor Ext, & Renovation

KEY:

1. New wall construction to match existing style.
2. New uPVC/Aluminum window system to match existing.
3. New uPVC/Aluminum Juliet balcony system to match existing.
4. New flat roof.
5. New pitch roof with gutter system to match existing style.
6. New roof lights.
7. New uPVC/Aluminum patio window/door system
8. New uPVC/Aluminum obscured window



Tel: 0208 226 5511 | Mob: 07961 817 505

E-Mail: info@smlconstructionltd.com

Web: www.smlconstructionltd.com

Notes: These drawings remain the copyright of The Planning Studio and may not be reproduced or copied without written consent. Do not scale these drawings; use figure dimensions only. Any discrepancies between the drawings and the actual site conditions must be reported to The Planning Studio immediately. These drawings should be read in conjunction with the structural and mechanical & electrical engineers' drawings. Dimensions critical to the existing building works must be verified on-site before construction begins, as certain assumptions have been made due to limited accessibility and anomalies in the existing building. A detailed examination of the floor and/or roof construction has not been possible (except at the positions described), as gaining access would have caused material damage. Therefore, no statement can be made about the condition of the unexamined structure, and assumptions have been made accordingly. All information, including dimensions, is provided for Planning submission purposes only, and any further use is not permitted unless agreed to in writing by The Planning Studio. The designer is not liable for any discrepancies or issues arising from conditions not examined or verified on-site. All drawings must be verified on-site prior to construction. The designer is not liable for any discrepancies between the drawings and actual site conditions. It is the responsibility of the contractor or relevant party to ensure the accuracy of measurements and verify all details before proceeding with construction. All interior components are for illustrative purposes only.

1 : 100 SCALE BAR




Internal Gross Area Added : 16.8 m²

KEY:

1. New wall construction to match existing style.
2. New uPVC/Aluminum window system to match existing.
3. New uPVC/Aluminum Juliet balcony system to match existing.
4. New flat roof.
5. New pitch roof with gutter system to match existing style.
6. New roof lights.
7. New uPVC/Aluminum patio window/door system.
8. New uPVC/Aluminum obscured window.



Proposed Front Elevation

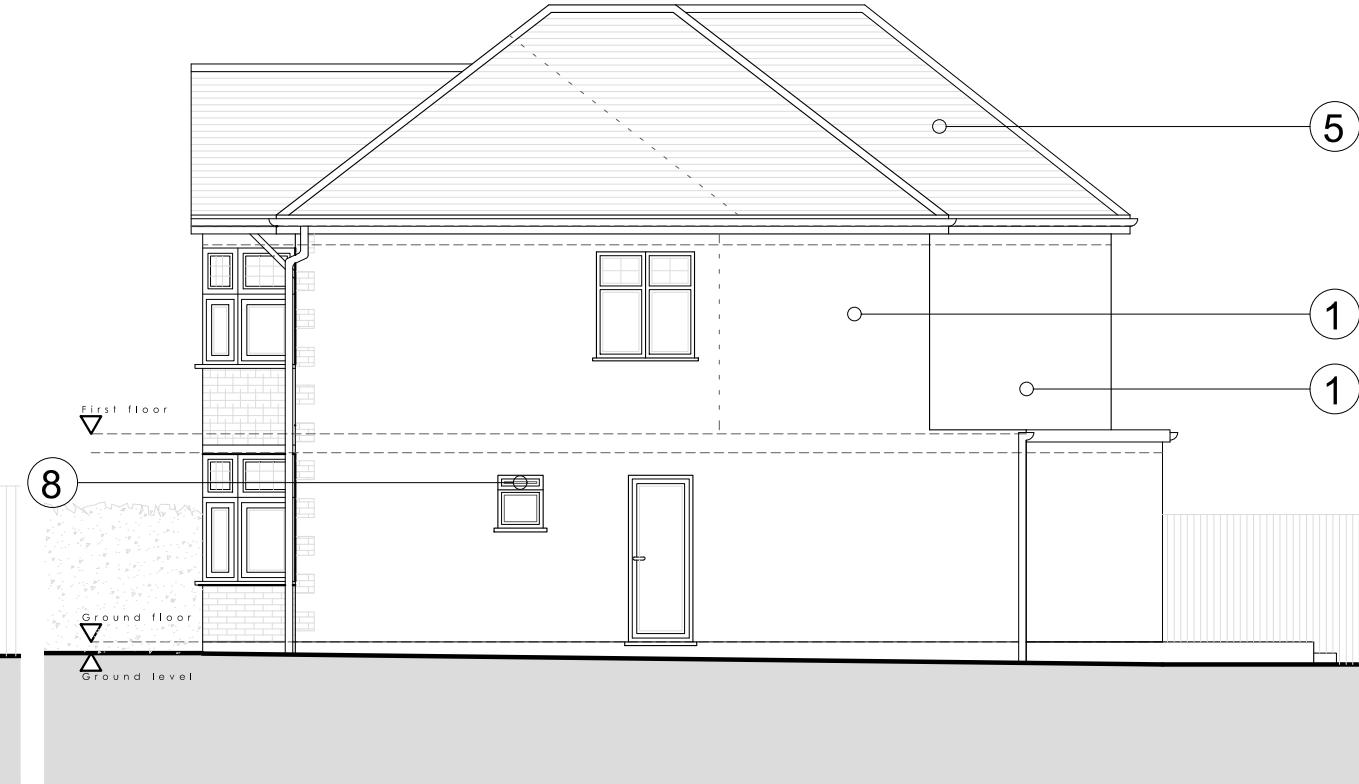

Proposed Side A Elevation

STAGE No : 3

STAGE TITLE : Planning

DRAWING SCALE: 1:100 @ A3

DRAWING No: P E 1

DRAWING TITLE : Proposed Front & Side A Elevation

DATE : 2025.02.27

PROJECT : 18 The Uplands, Ruislip First Floor Ext, & Renovation

Notes: These drawings remain the copyright of The Planning Studio and may not be reproduced or copied without written consent. Do not scale these drawings; use figure dimensions only. Any discrepancies between the drawings and the actual site conditions must be reported to The Planning Studio immediately. These drawings should be read in conjunction with the structural and mechanical & electrical engineers' drawings. Dimensions critical to the existing building works must be verified on-site before construction begins, as certain assumptions have been made due to limited accessibility and anomalies in the existing building. A detailed examination of the floor and/or roof construction has not been possible (except at the positions described), as gaining access would have caused material damage. Therefore, no statement can be made about the condition of the unexamined structure, and assumptions have been made accordingly. All information, including dimensions, is provided for Planning submission purposes only, and any further use is not permitted unless agreed to in writing by The Planning Studio. The designer is not liable for any discrepancies or issues arising from conditions not examined or verified on-site. All drawings must be verified on-site prior to construction. The designer is not liable for any discrepancies between the drawings and actual site conditions. It is the responsibility of the contractor or relevant party to ensure the accuracy of measurements and verify all details before proceeding with construction. All interior components are for illustrative purposes only.



Tel: 0208 226 5511 | Mob: 07961 817 505

E-Mail: info@smlconstructionltd.com

Web: www.smlconstructionltd.com


1 : 100 SCALE BAR



Internal Gross Area Added : 16.8 m²

KEY:

1. New wall construction to match existing style.
2. New uPVC/Aluminum window system to match existing.
3. New uPVC/Aluminum Juliet balcony system to match existing.
4. New flat roof.
5. New pitch roof with gutter system to match existing style.
6. New roof lights.
7. New uPVC/Aluminum patio window/door system.
8. New uPVC/Aluminum obscured window.

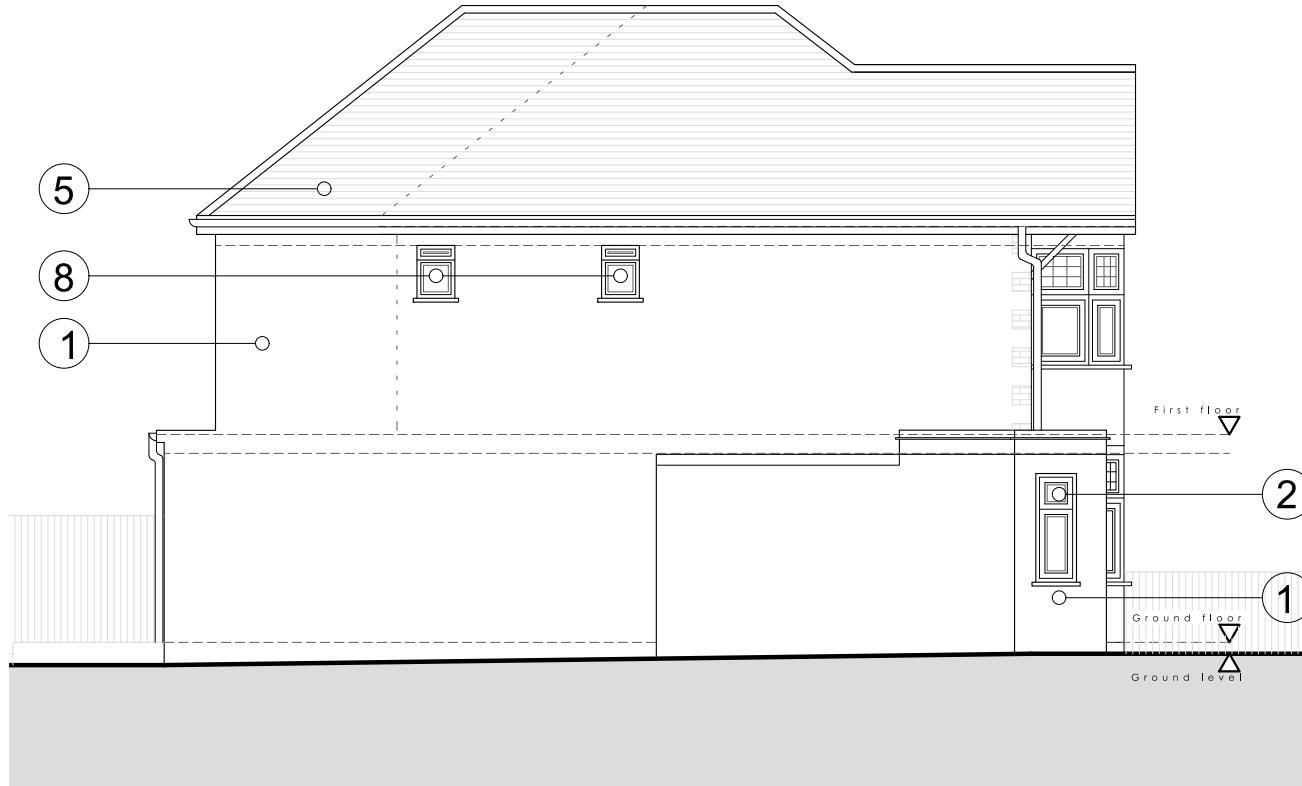

Proposed Side B Elevation



Proposed Rear Elevation

STAGE No : 3

STAGE TITLE : Planning

DRAWING SCALE: 1:100 @ A3

DRAWING No: P E 1

DRAWING TITLE : Proposed Front & Side A Elevation

DATE : 2025.02.27

PROJECT : 18 The Uplands, Ruislip First Floor Ext, & Renovation

Notes: These drawings remain the copyright of The Planning Studio and may not be reproduced or copied without written consent. Do not scale these drawings; use figure dimensions only. Any discrepancies between the drawings and the actual site conditions must be reported to The Planning Studio immediately. These drawings should be read in conjunction with the structural and mechanical & electrical engineers' drawings. Dimensions critical to the existing building works must be verified on-site before construction begins, as certain assumptions have been made due to limited accessibility and anomalies in the existing building. A detailed examination of the floor and/or roof construction has not been possible (except at the positions described), as gaining access would have caused material damage. Therefore, no statement can be made about the condition of the unexamined structure, and assumptions have been made accordingly. All information, including dimensions, is provided for Planning submission purposes only, and any further use is not permitted unless agreed to in writing by The Planning Studio. The designer is not liable for any discrepancies or issues arising from conditions not examined or verified on-site. All drawings must be verified on-site prior to construction. The designer is not liable for any discrepancies between the drawings and actual site conditions. It is the responsibility of the contractor or relevant party to ensure the accuracy of measurements and verify all details before proceeding with construction. All interior components are for illustrative purposes only.



Tel: 0208 226 5511 | Mob: 07961 817 505

E-Mail: info@smlconstructionltd.com

Web: www.smlconstructionltd.com

1 : 100 SCALE BAR



Internal Gross Area Added : 16.8 m²



STAGE No : 3

STAGE TITLE : Planning

DRAWING SCALE: 1:100 @ A3

DRAWING No: E S 1

DRAWING TITLE : Proposed Section AA

DATE : 2025.02.27

PROJECT : 18 The Uplands, Ruislip First Floor Ext, & Renovation

Notes: These drawings remain the copyright of The Planning Studio and may not be reproduced or copied without written consent. Do not scale these drawings; use figure dimensions only. Any discrepancies between the drawings and the actual site conditions must be reported to The Planning Studio immediately. These drawings should be read in conjunction with the structural and mechanical & electrical engineers' drawings. Dimensions critical to the existing building works must be verified on-site before construction begins, as certain assumptions have been made due to limited accessibility and anomalies in the existing building. A detailed examination of the floor and/or roof construction has not been possible (except at the positions described), as gaining access would have caused material damage. Therefore, no statement can be made about the condition of the unexamined structure, and assumptions have been made accordingly. All information, including dimensions, is provided for Planning submission purposes only, and any further use is not permitted unless agreed to in writing by The Planning Studio. The designer is not liable for any discrepancies or issues arising from conditions not examined or verified on-site. All drawings must be verified on-site prior to construction. The designer is not liable for any discrepancies between the drawings and actual site conditions. It is the responsibility of the contractor or relevant party to ensure the accuracy of measurements and verify all details before proceeding with construction. All interior components are for illustrative purposes only.



Tel: 0208 226 5511 | Mob: 07961 817 505

E-Mail: info@smlconstructionltd.com

Web: www.smlconstructionltd.com