


General Notes


© ABAY ARCHITECTURE RIBA

All dimensions and levels to be checked on site and any discrepancies to be reported to the architect before construction.


Written dimensions to be taken in preference to scaled dimensions.

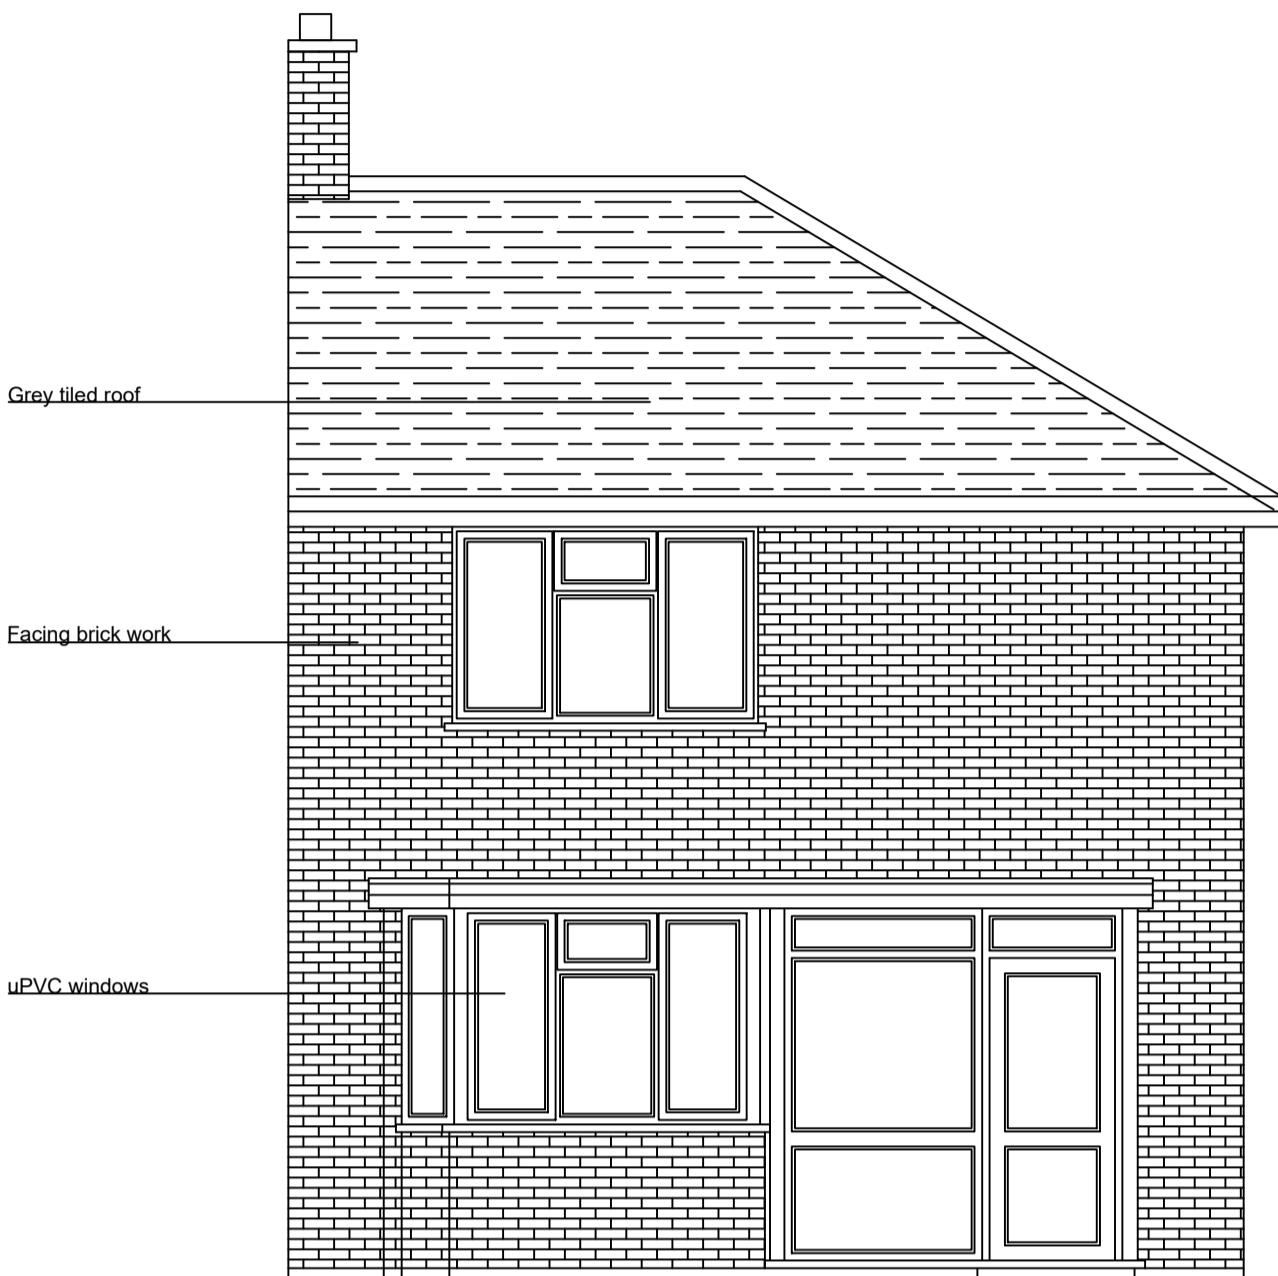


ELEVATION A
EXISTING FRONT ELEVATION

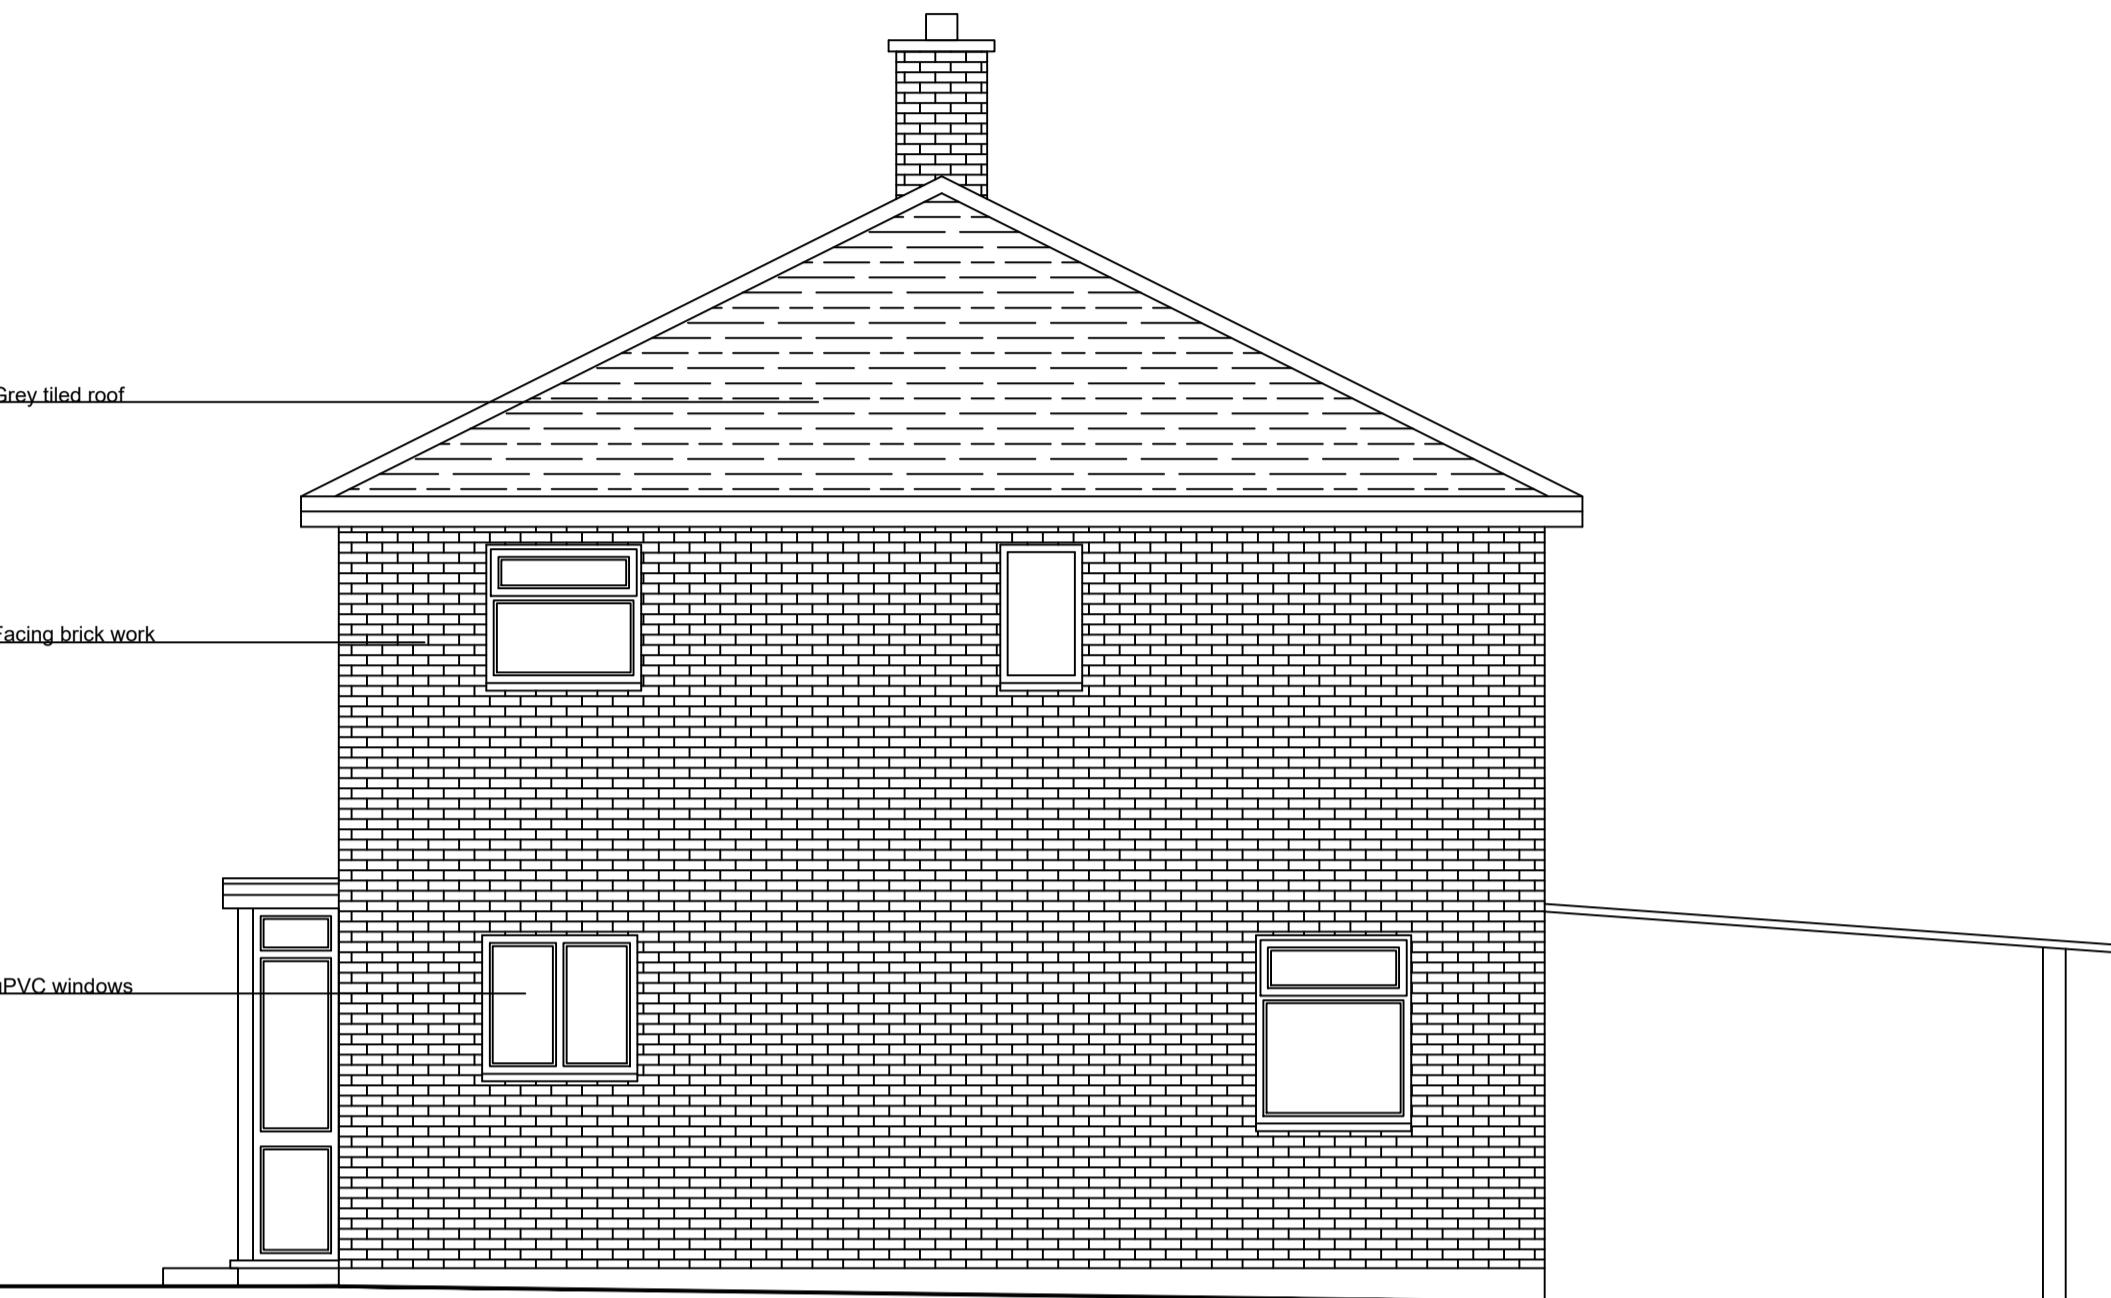

ELEVATION B
EXISTING SIDE ELEVATION

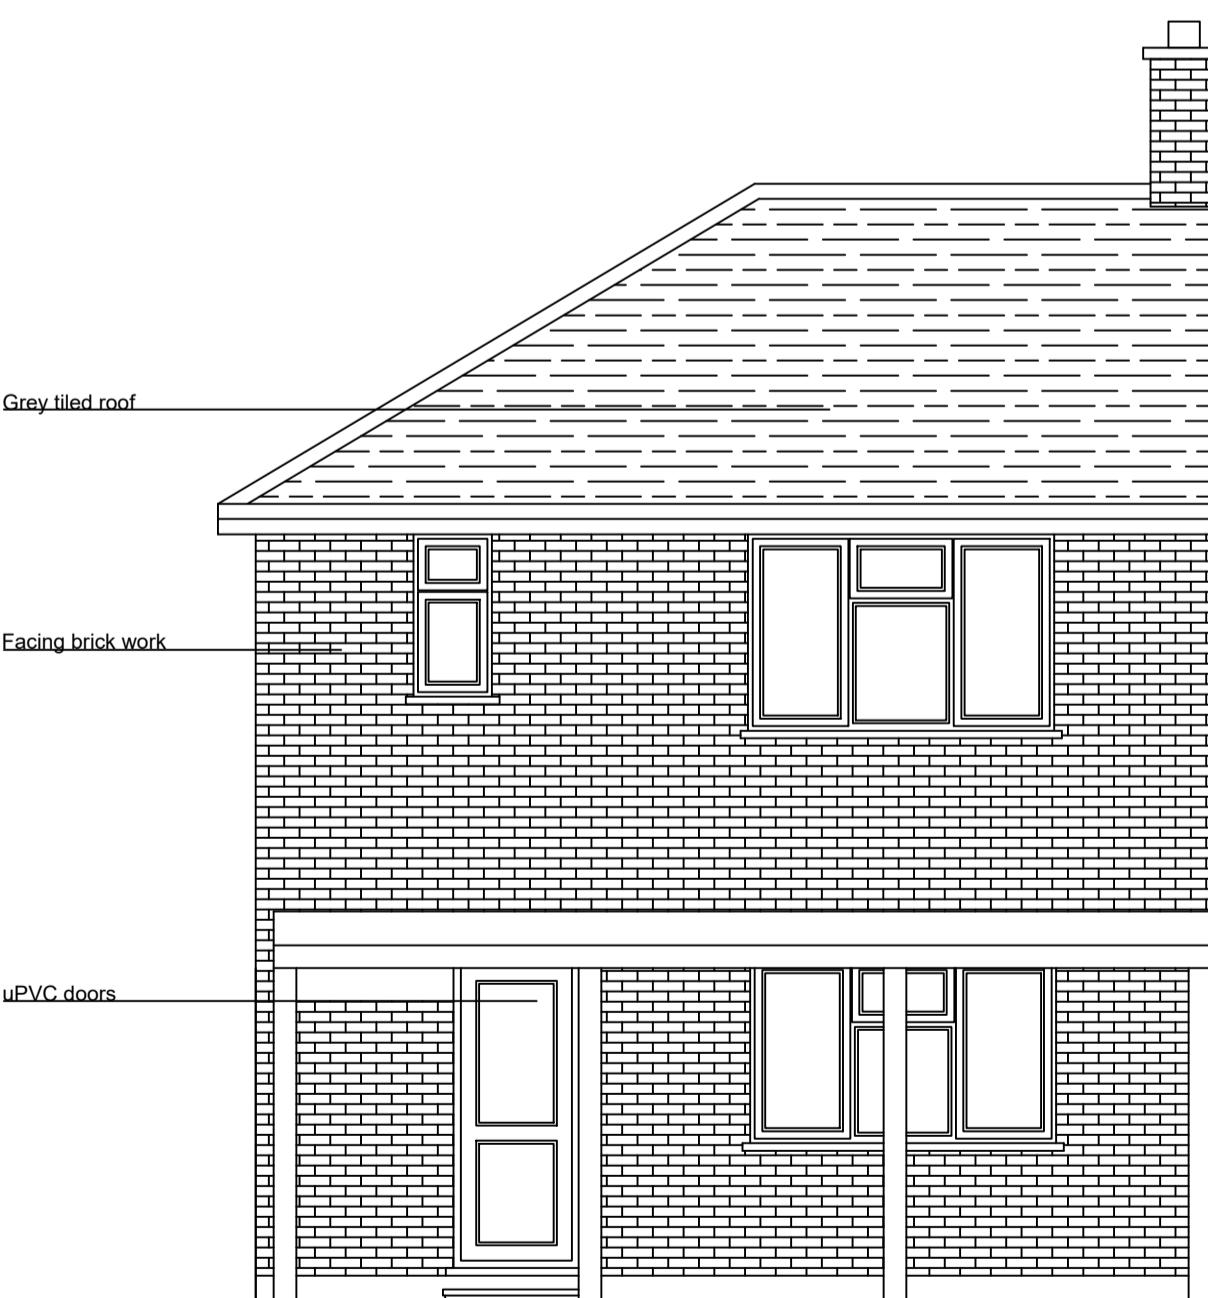

ELEVATION C
EXISTING REAR ELEVATION

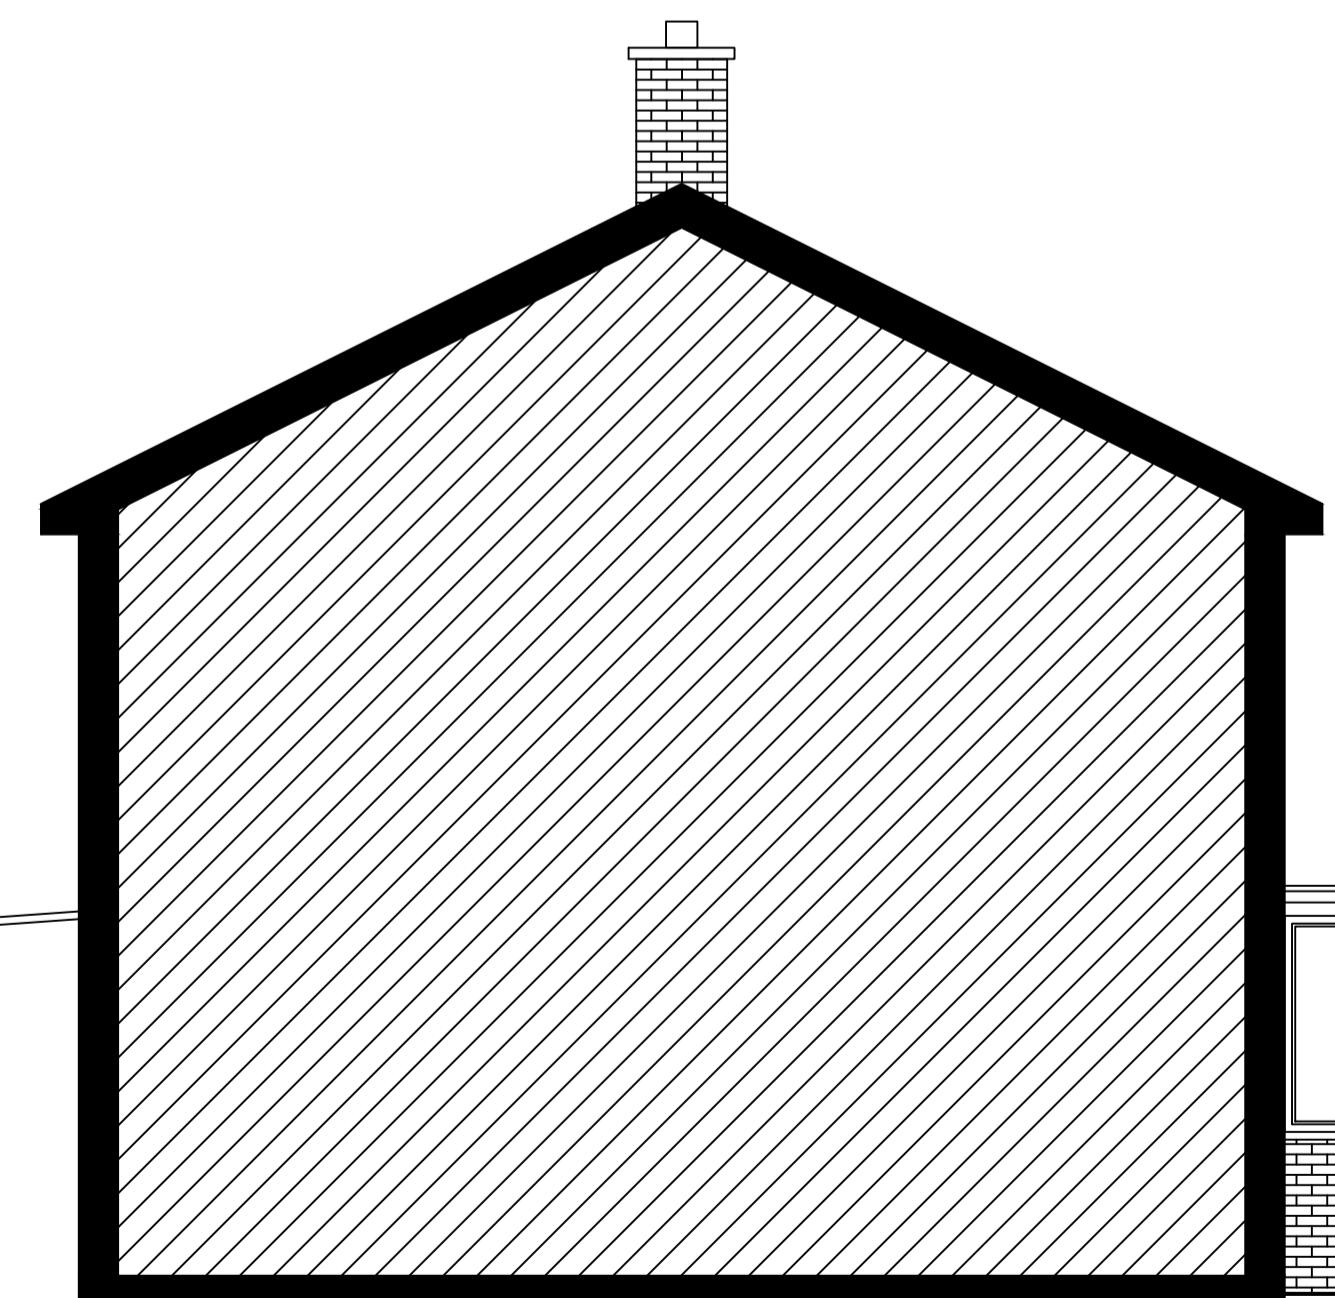

ELEVATION D
EXISTING SIDE ELEVATION

Rev	Date	Amendment
-----	------	-----------

CLIENT

MR. & MRS. U. ARUTSELVAM
12 HARRIES ROAD
HAYES
MIDDLESEX, UB4 9DD

PROJECT

EXISTING
ELEVATIONS

DATE
06.03.23

SCALE
1:50 @ A1

DRAWN
NA

REV

DRAWING NUMBER
1408-P-003

Neha Abayawardana RIBA
abay.architecture@yahoo.com

ABAY ARCHITECTURE