


General Notes


© ABAY ARCHITECTURE RIBA

All dimensions and levels to be checked on site and any discrepancies to be reported to the architect before construction.


Written dimensions to be taken in preference to scaled dimensions.

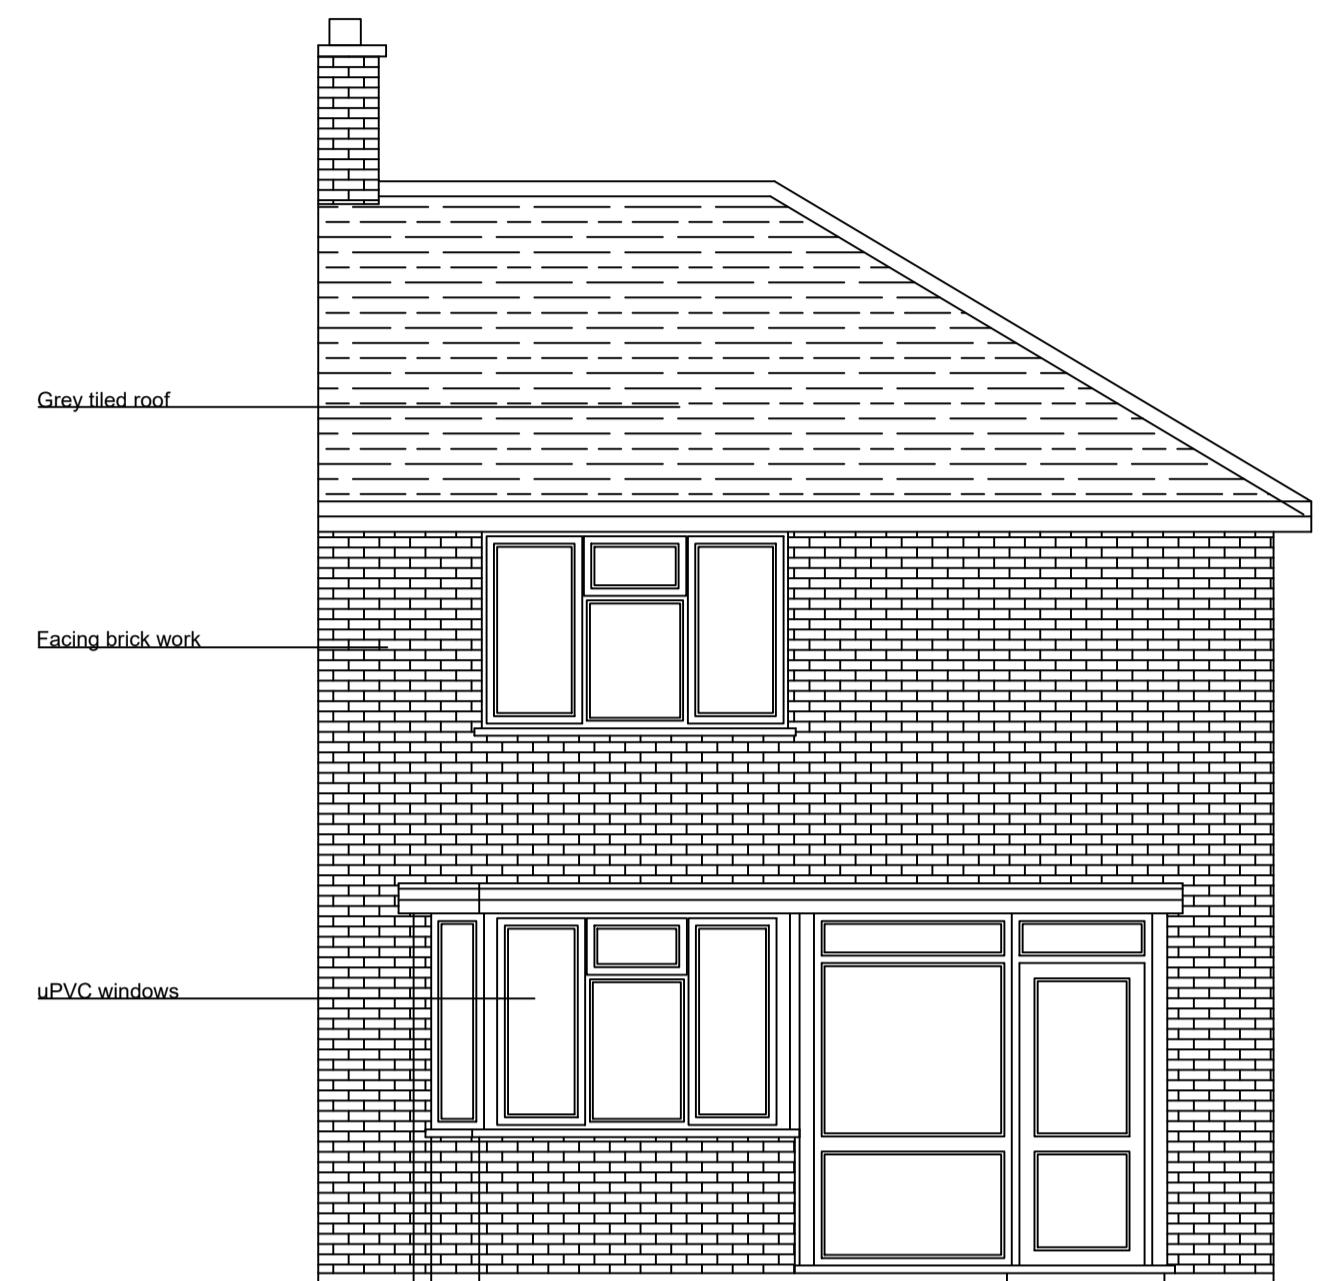


ELEVATION A
PROPOSED FRONT ELEVATION

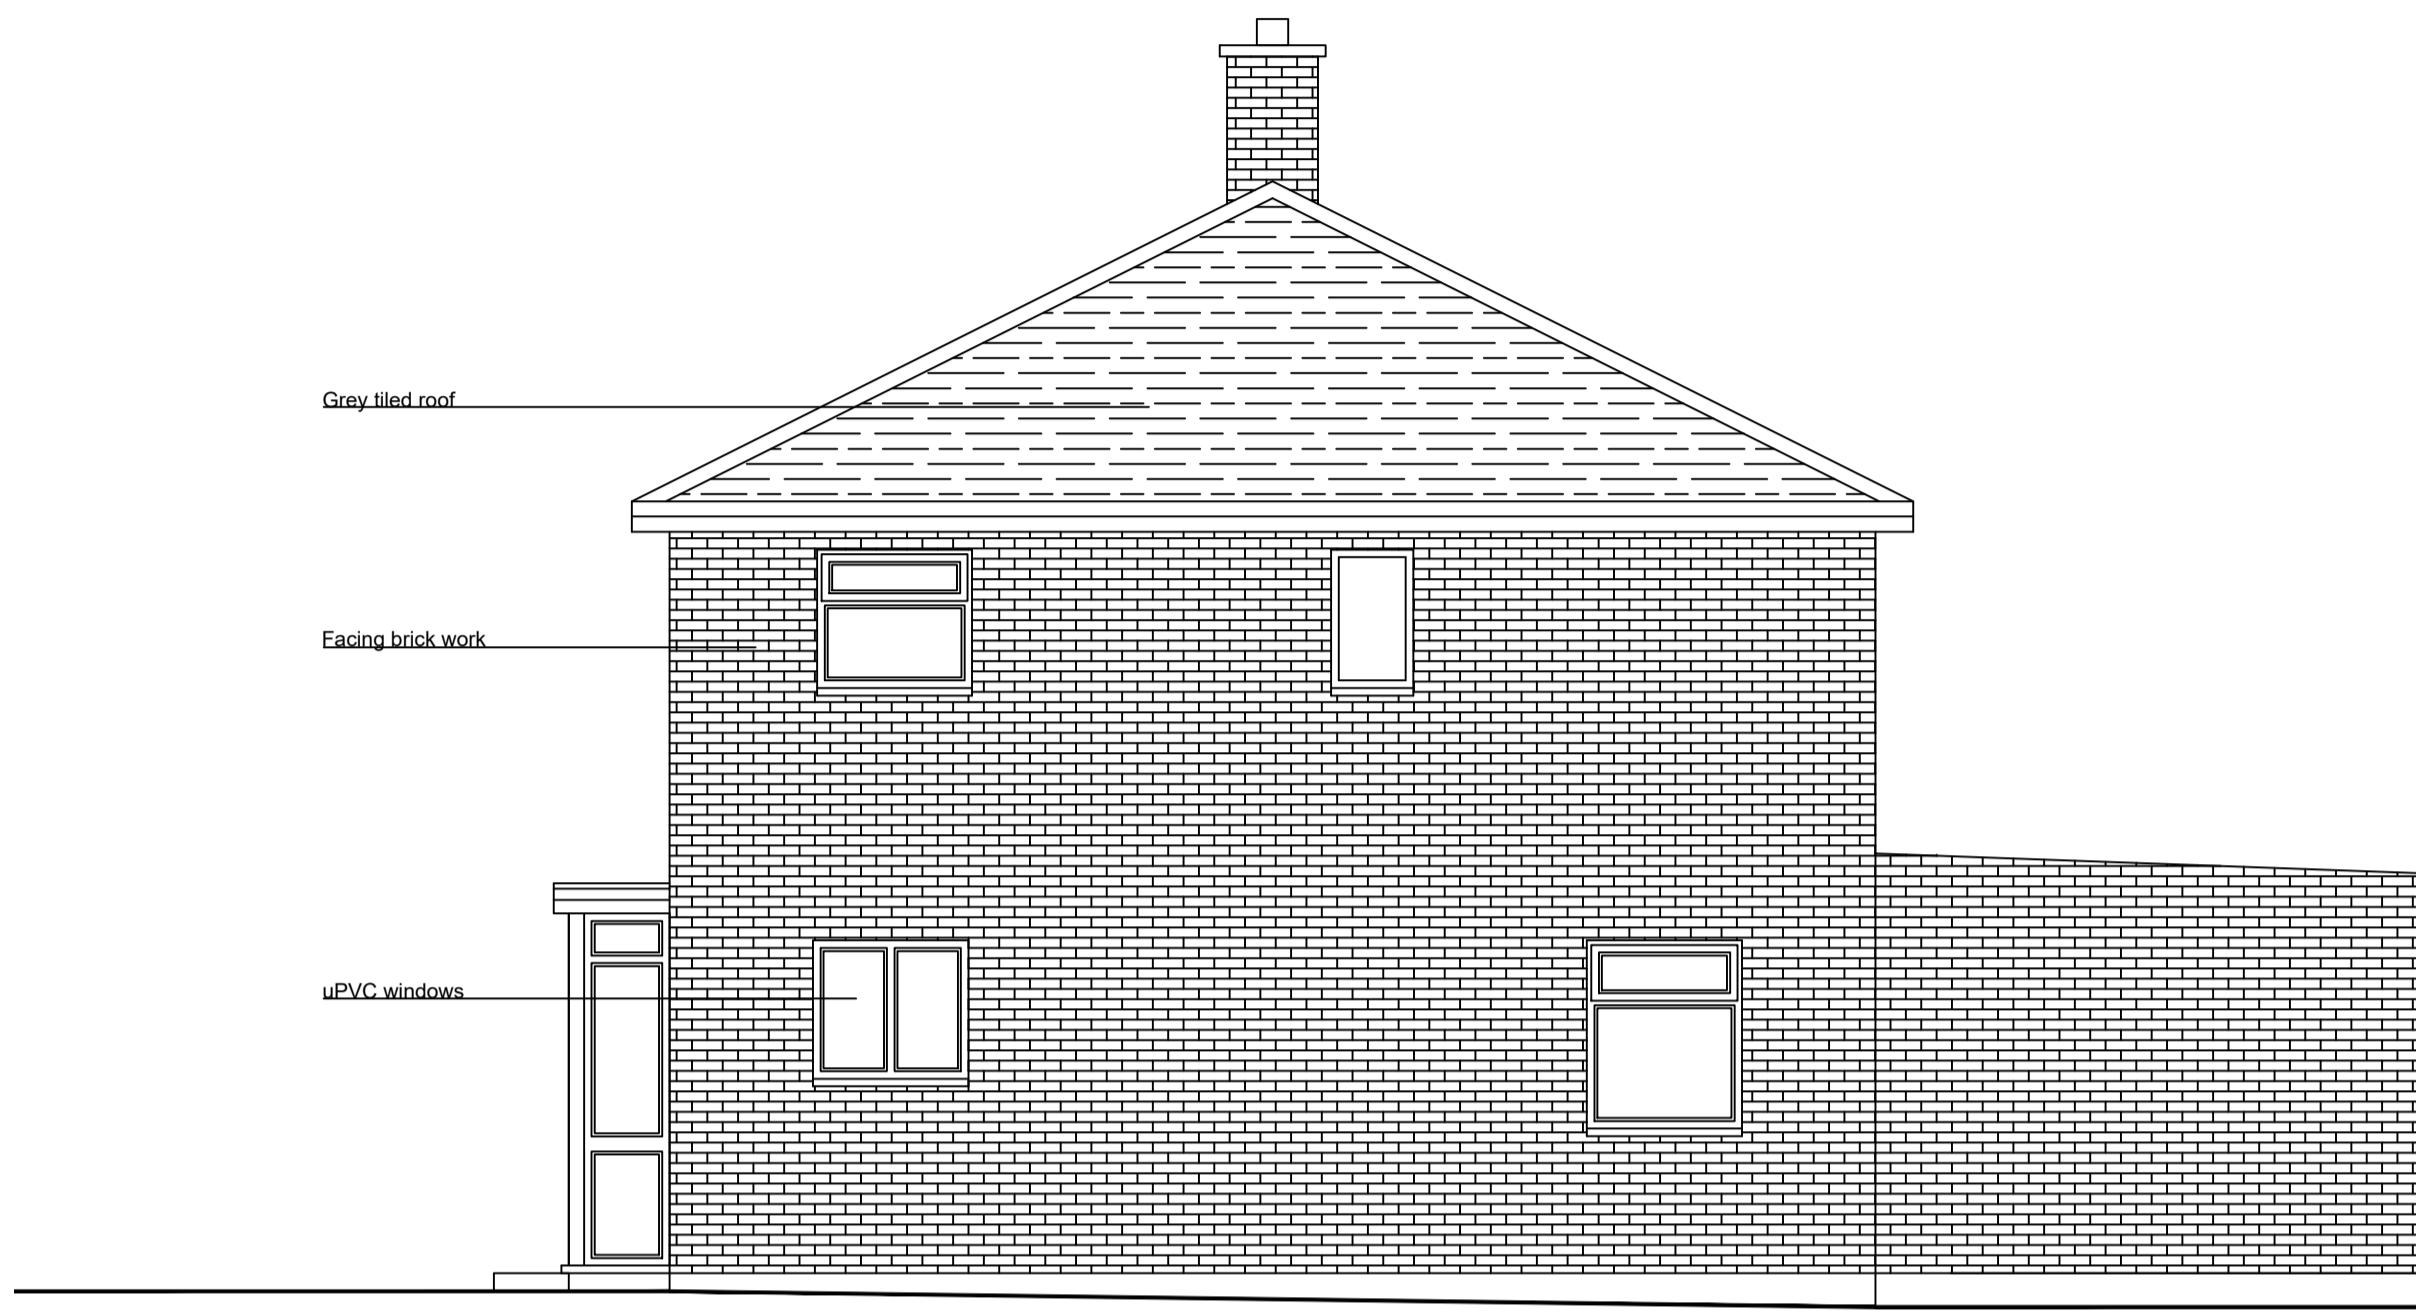

ELEVATION B
PROPOSED SIDE ELEVATION

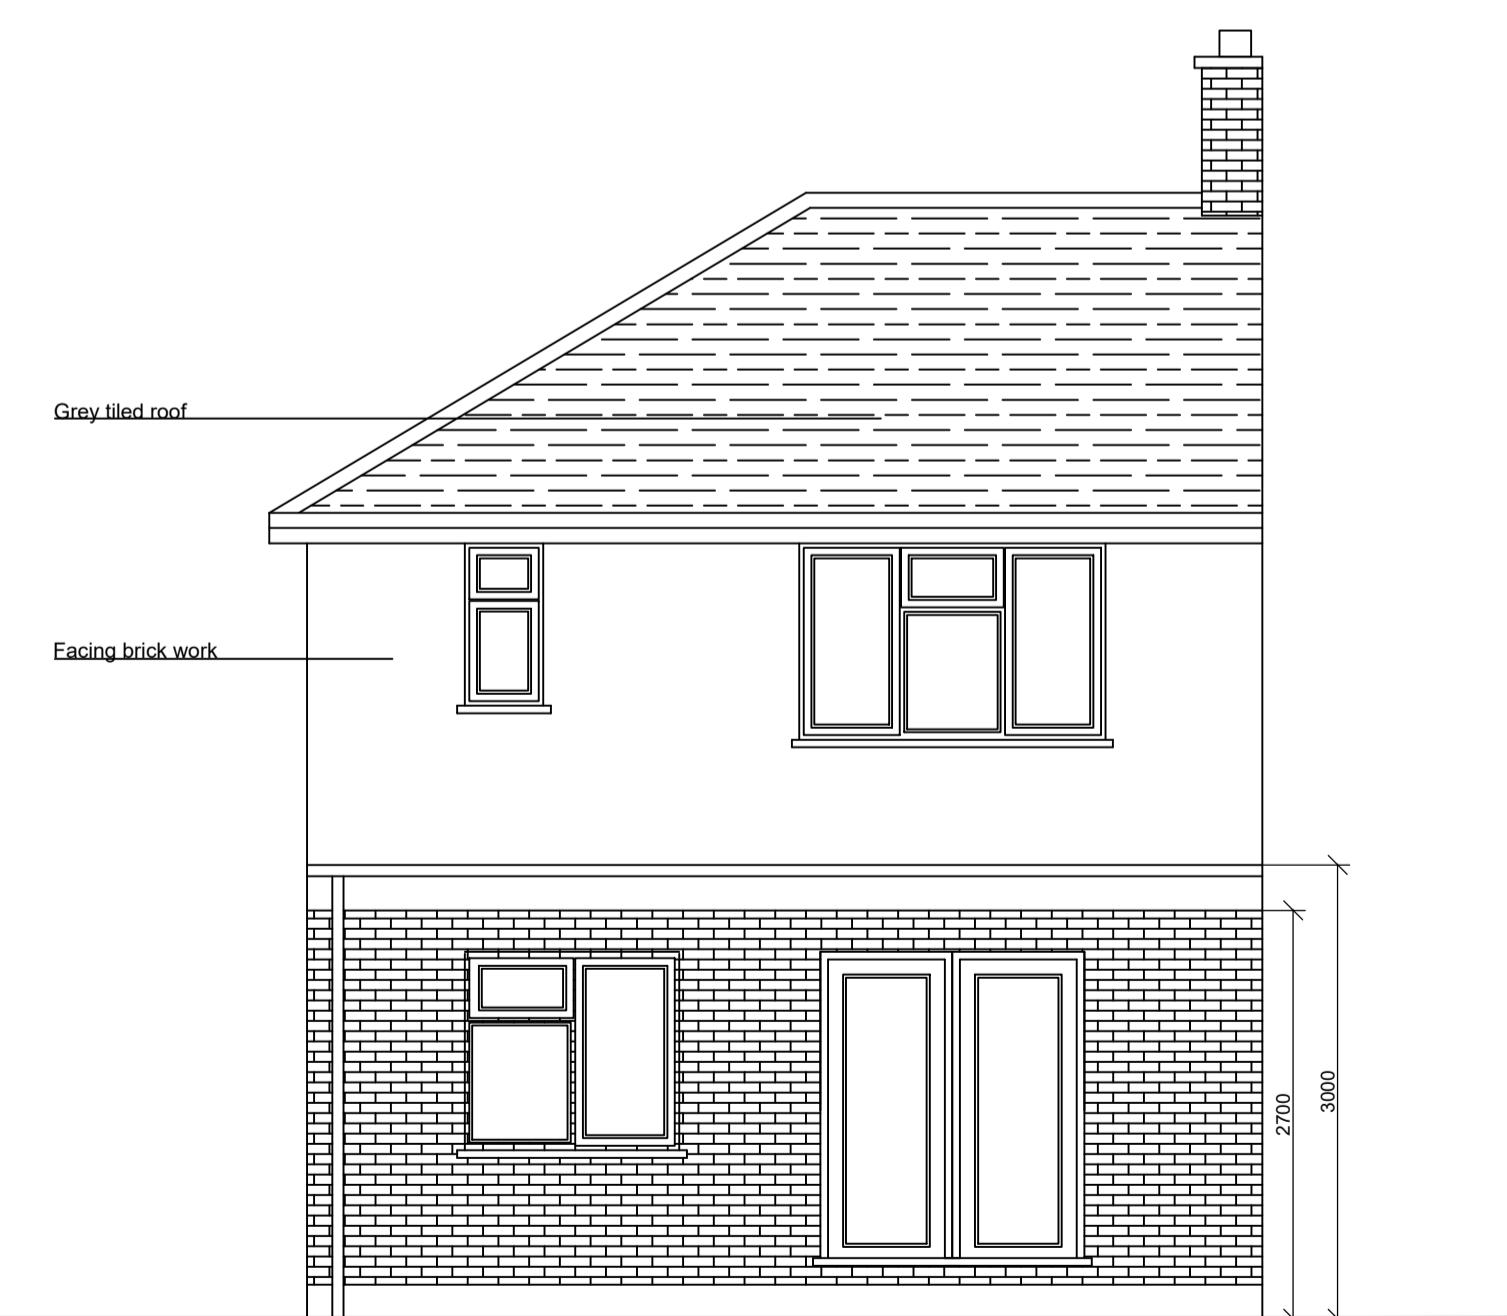

ELEVATION C
PROPOSED REAR ELEVATION

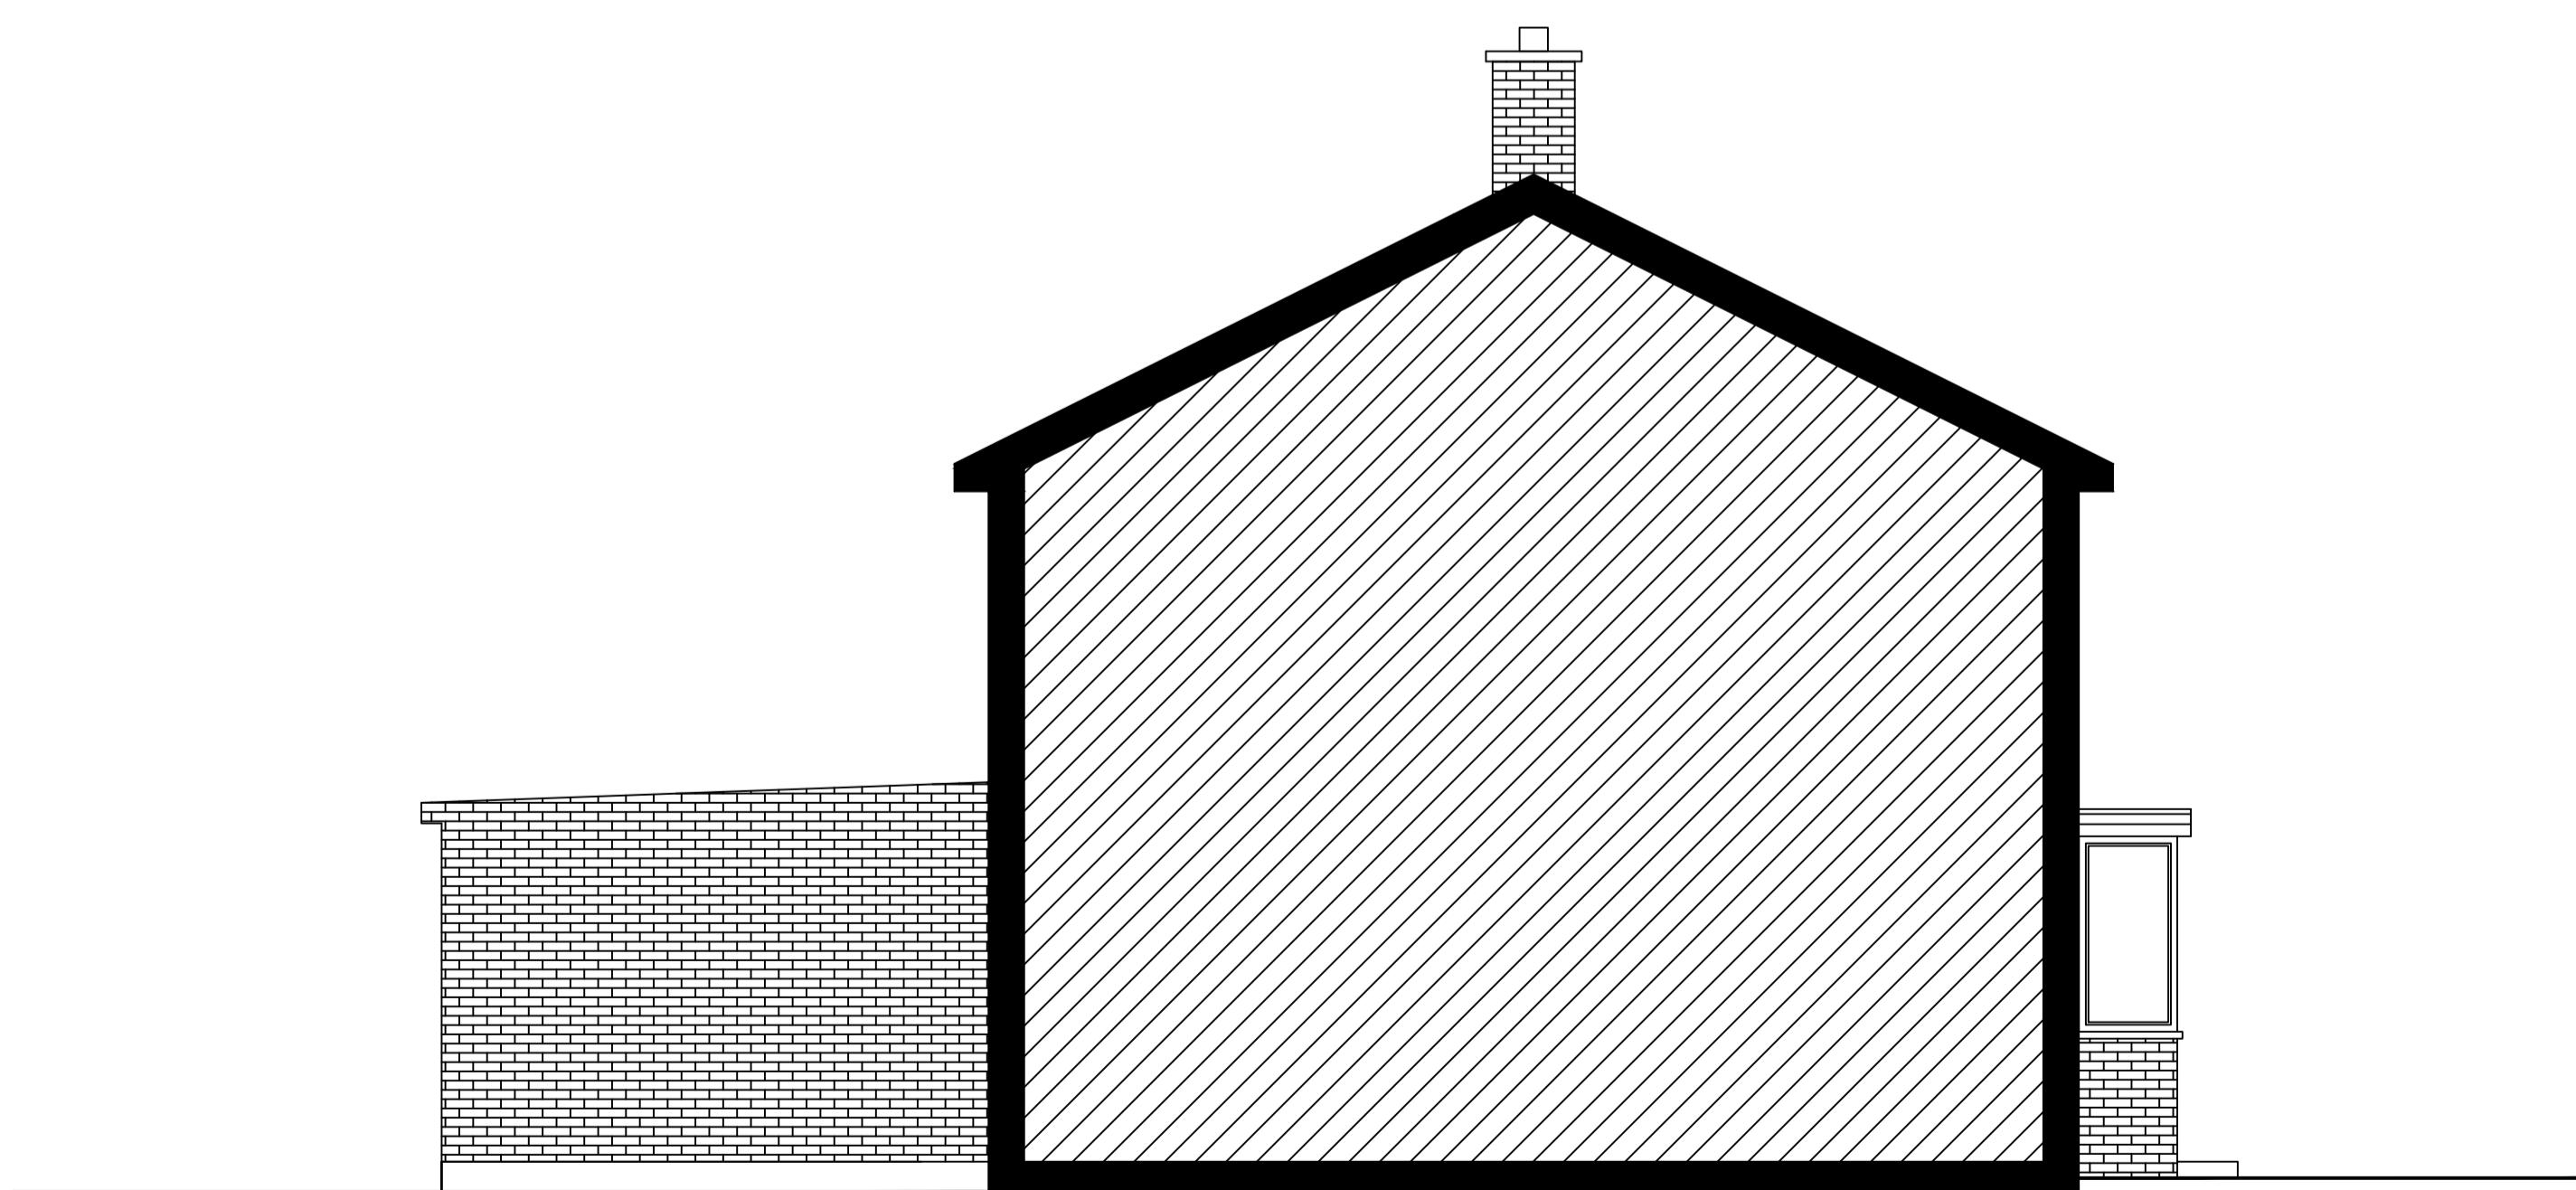

ELEVATION D
PROPOSED SIDE ELEVATION

CLIENT

MR. & MRS. U. ARUTSELVAM
12 HARRIES ROAD
HAYES
MIDDLESEX, UB4 9DD

PROJECT

PROPOSED
ELEVATIONS

DATE

06.03.23

SCALE

1:50 @ A1

DRAWN

NA

REV

DRAWING NUMBER
1408-P-005

Neha Abayawardana RIBA
abay.architecture@yahoo.com