






Front Elevation (North) as Existing

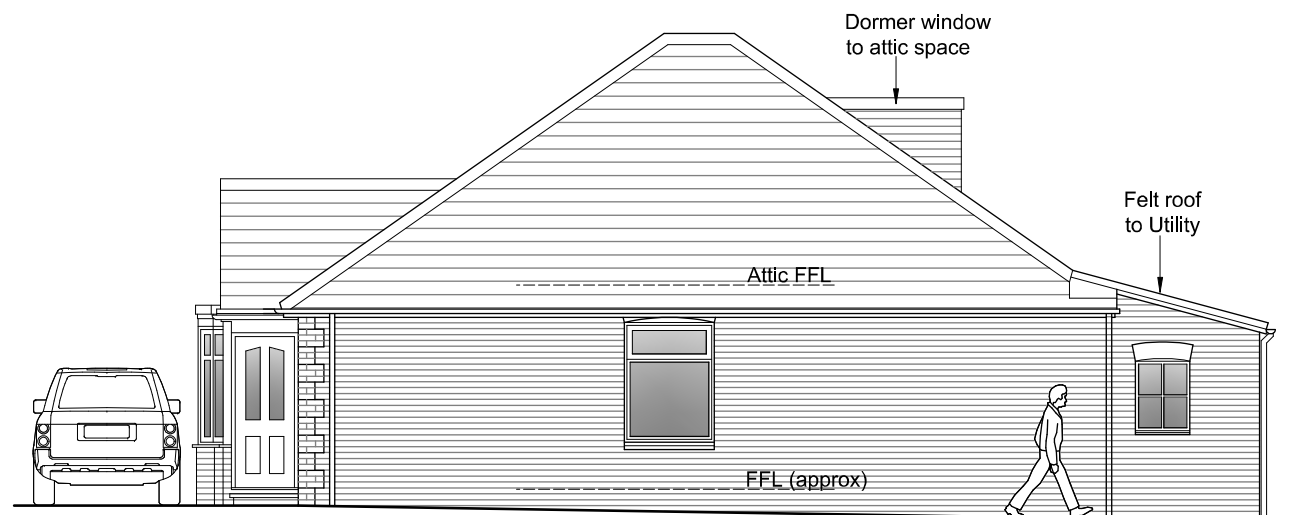


Side Elevation (West) as Existing

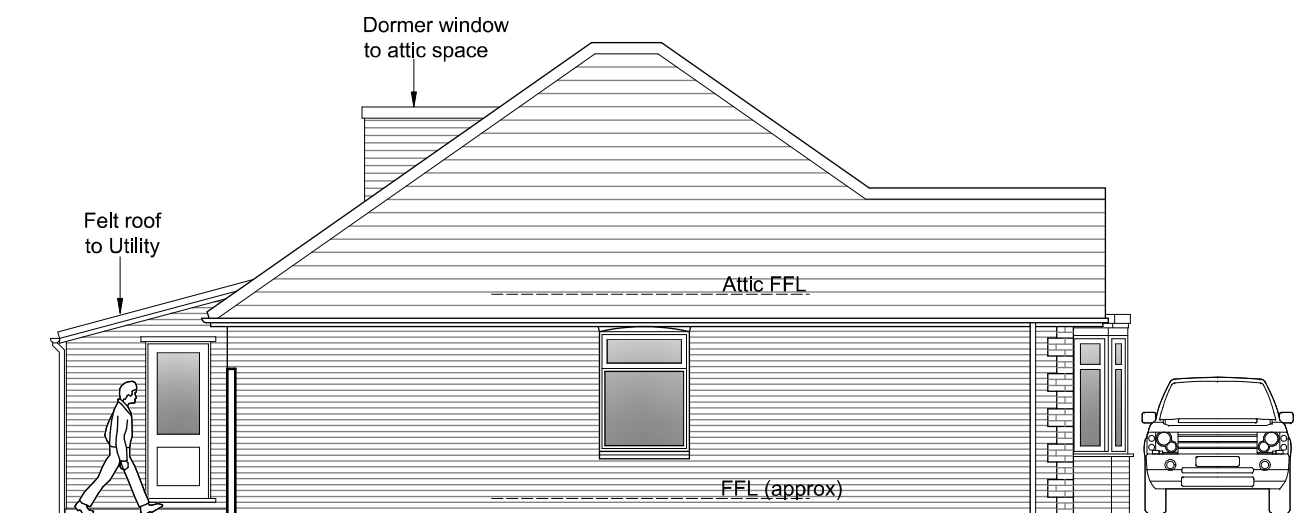

Side Elevation (East) as Existing

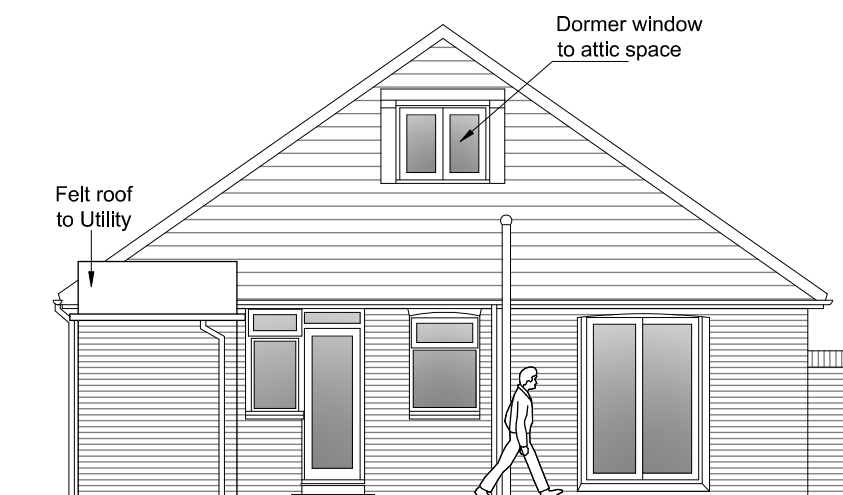

Rear Elevation (South) as Existing

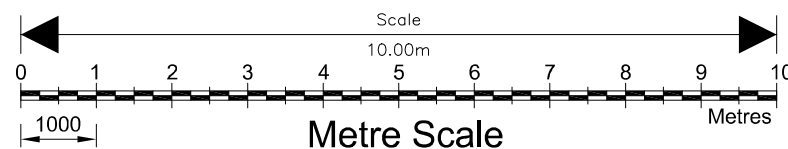

IMPORTANT:

Do not scale from this drawing - use figured dimensions only. Unless otherwise noted all dimensions are given in millimetres.

All dimensions must be verified on site before the commencement of work or the fabrication of any item. Any discrepancies must be reported to the Architect,

This drawing and design is copyright and must not be reproduced in part or in whole without prior written consent.

Amendments:

Drawing Status: **PLANNING**

**David K Donohoe**  
**Architectural Design Services**

Email: dkdonohoe@yahoo.com  
Mobile: 07841 595405

LOCATION:

6, Warwick Road,  
West Drayton,  
UB7 9BT

TITLE:

Elevations as Existing

SCALE: 1:100 @ A3 sheet	DATE: 14 March 2022
Drawing No: <b>04</b>	