




PROPOSED FRONT ELEVATION

SCALE 1:50

NOTES:

1. FOR GENERAL NOTES REFER TO DRAWING 563 – A01.
2. ALL DIMENSIONS TO BE CONFIRMED ON SITE BEFORE WORK COMMENCEMENT AND / OR ORDERING MATERIALS. ANY DISCREPANCY MUST BE REPORTED IMMEDIATELY TO THE ENGINEER.
3. ALL TEMPORARY PROPPING MUST BE DESIGNED AND MAINTAINED BY THE CONTRACTOR.

0 1m 2m 3m 4m 5m

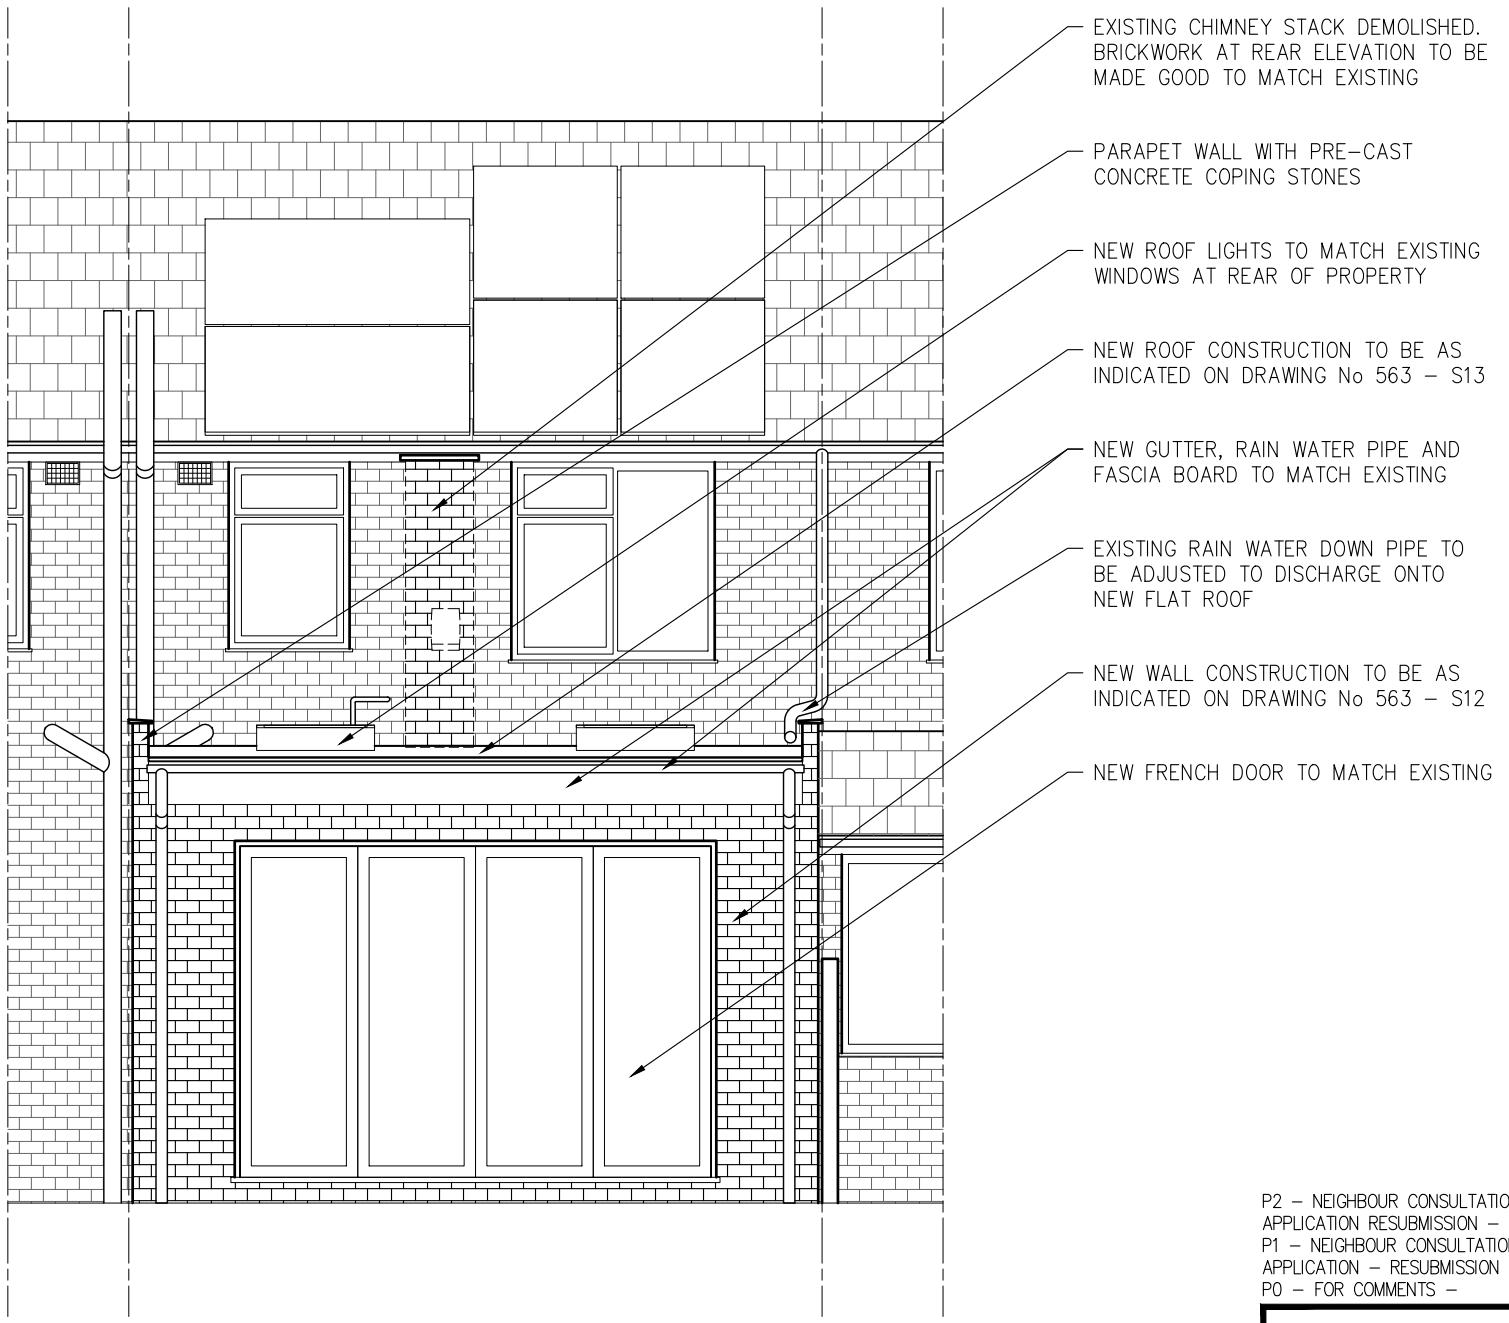

PROPOSED REAR ELEVATION

SCALE 1:50

P2 – NEIGHBOUR CONSULTATION SCHEME
APPLICATION RESUBMISSION – 21.06.24
P1 – NEIGHBOUR CONSULTATION SCHEME
APPLICATION – RESUBMISSION – 22.04.24
P0 – FOR COMMENTS – 20.04.24

S. P. Szarek Designs Ltd.

T: 07904 210078 | E: slawomirs@ yahoo.co.uk

JOB TITLE
REAR EXTENSION AT
23 WOODSTOCK GARDENS
HAYES
MIDDLESEX UB4 8BA

DRAWING TITLE
PROPOSED FRONT AND REAR
ELEVATIONS

CLIENT
MS. MARTA PIDLISNA

DRAWN BY: SPS DATE APR 2024

CHECKED DATE

JOB NUMBER 563 SCALE @ A3
1:50

DRAWING NUMBER
563 – A16

REVISION P0 P1 P2