

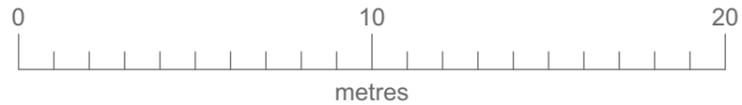
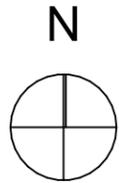


1:1250 Location Plan

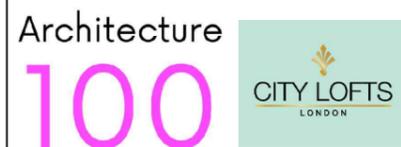

1:200 Site Plan

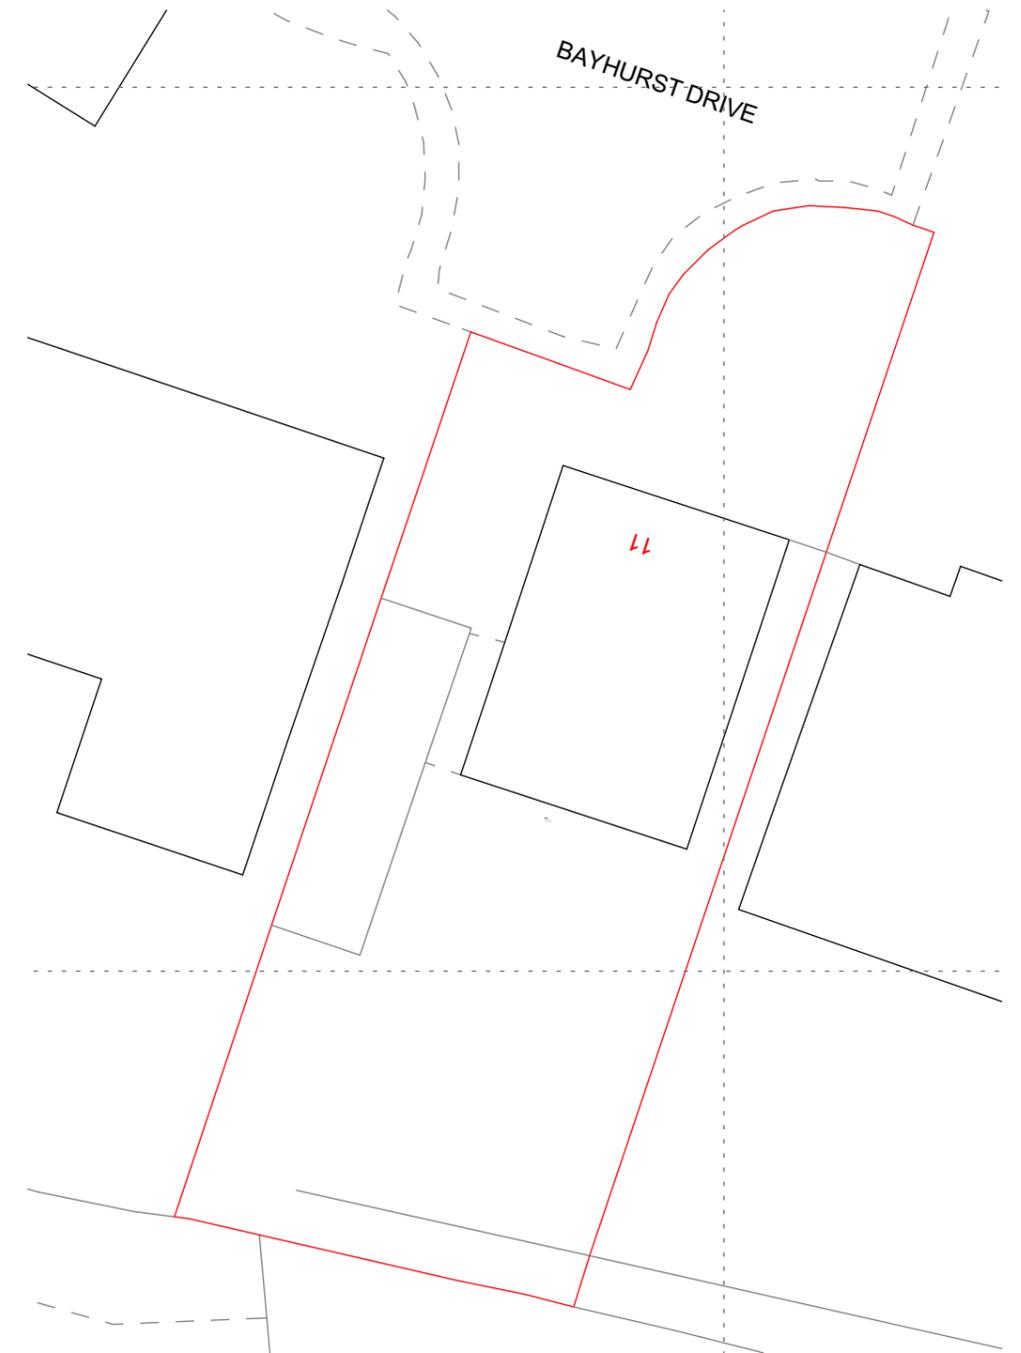

12 High St, Hampton Wick  
Kingston upon Thames  
KT1 4DB  
T: 020 8898 8299

The design of this drawing is copyright and remains the property of Architecture 100|City Lofts all work to comply with current building regulations and code of practice do not scale except for local authority planning purpose all dimensions to be checked on site before the start of any work

**11 Bayhurst Drive**  
**HA6 3SA**  
**Hillingdon**

**CLIENT**  
**Anamika Patel**

**PROJECT ID**  
**CLL - 11\_BD**

**DRAWING DESCRIPTION**  
**Location and Site Plan**

**DRAWN BY**  
**MG**

**SCALE**  
**1:1250, 1:200**


**DRAWING N.**  
**A.01.1**

**SIZE**  
**CLL-A3-L**


**Planning Drawings**

Revision ID	Date
06	09/01/2026
07	06/02/2026

1:100 Ex. Ground Floor 0.

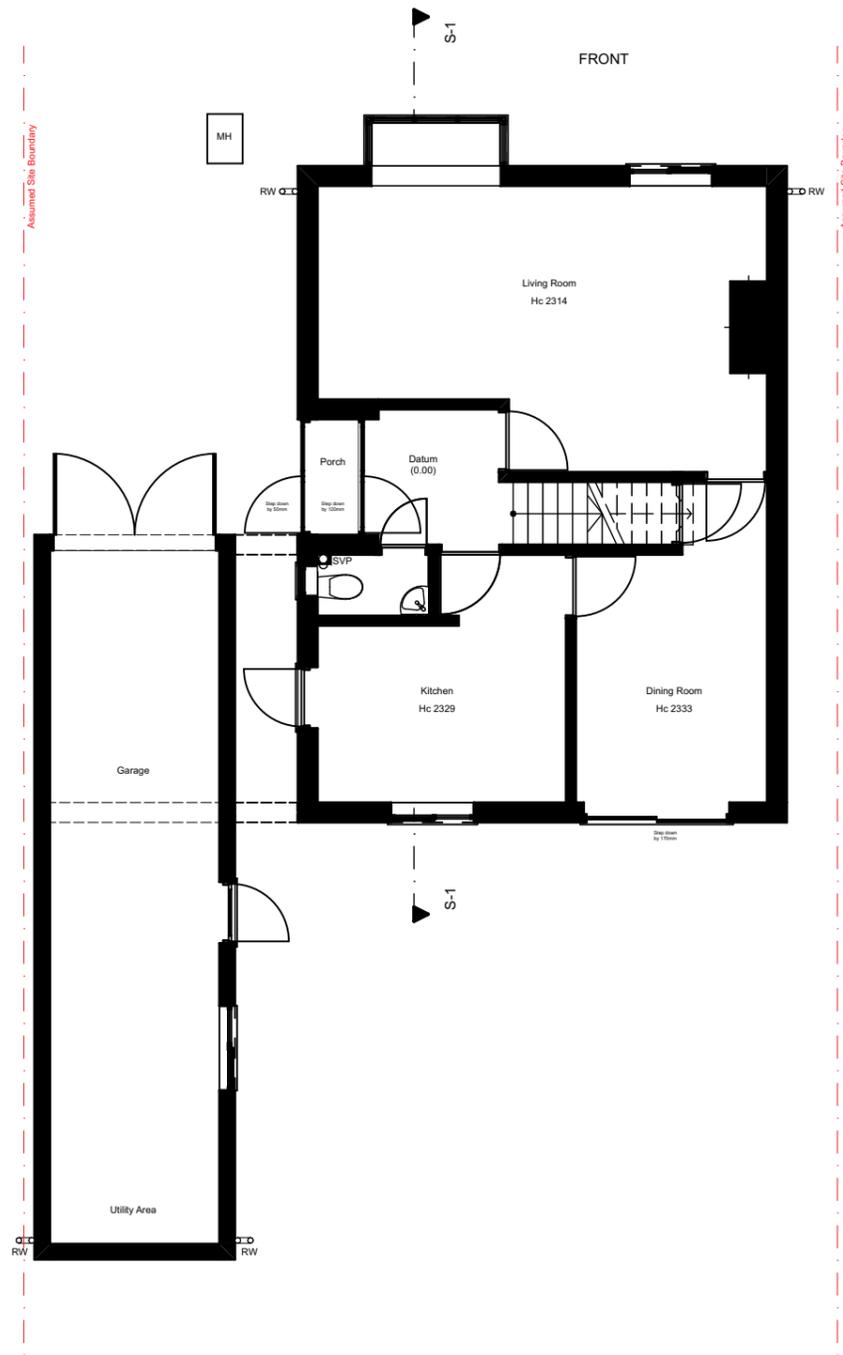


1:100 Ex. First Floor 1.

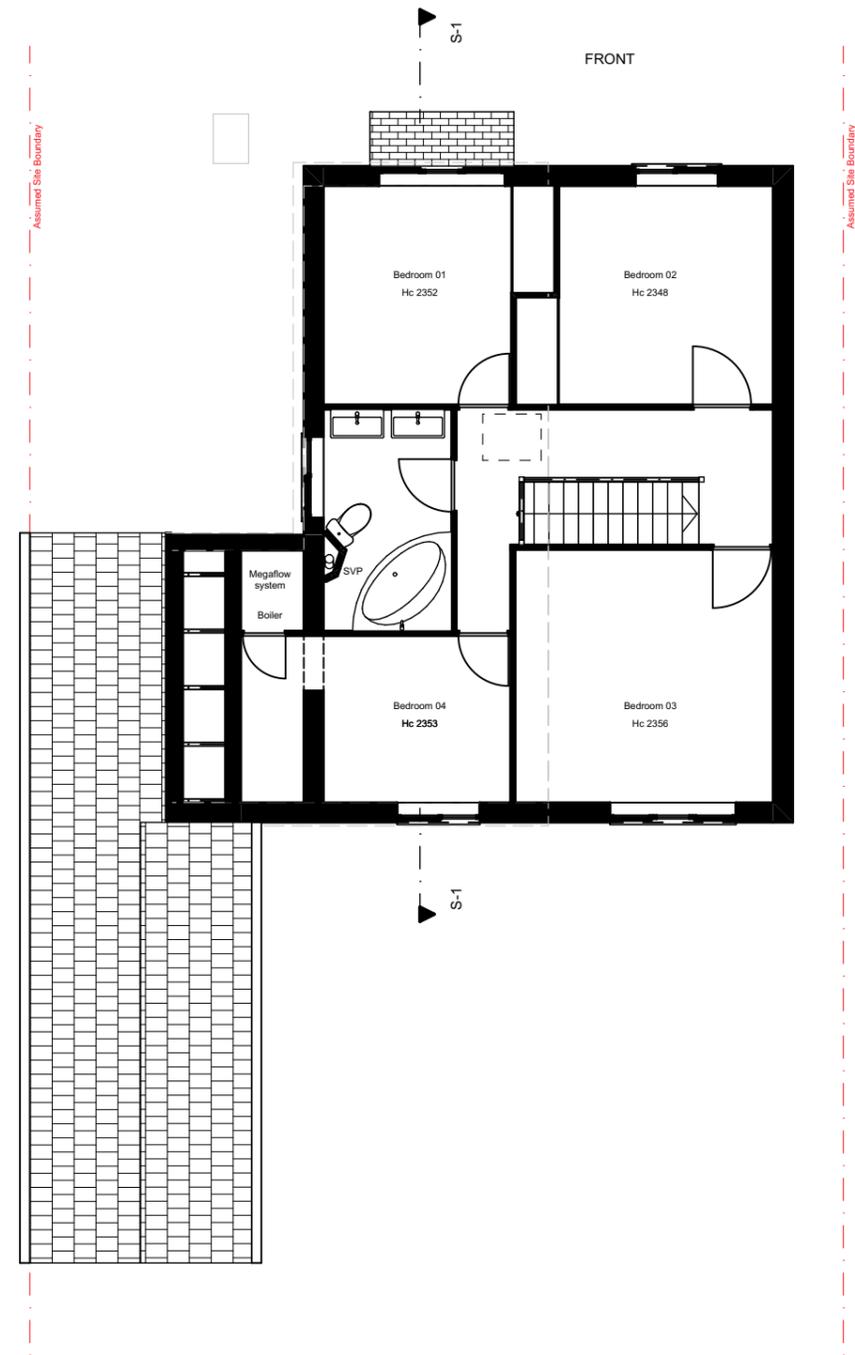


Revision ID	Date
06	09/01/2026
07	06/02/2026

1:100 Ex.Attic 2.

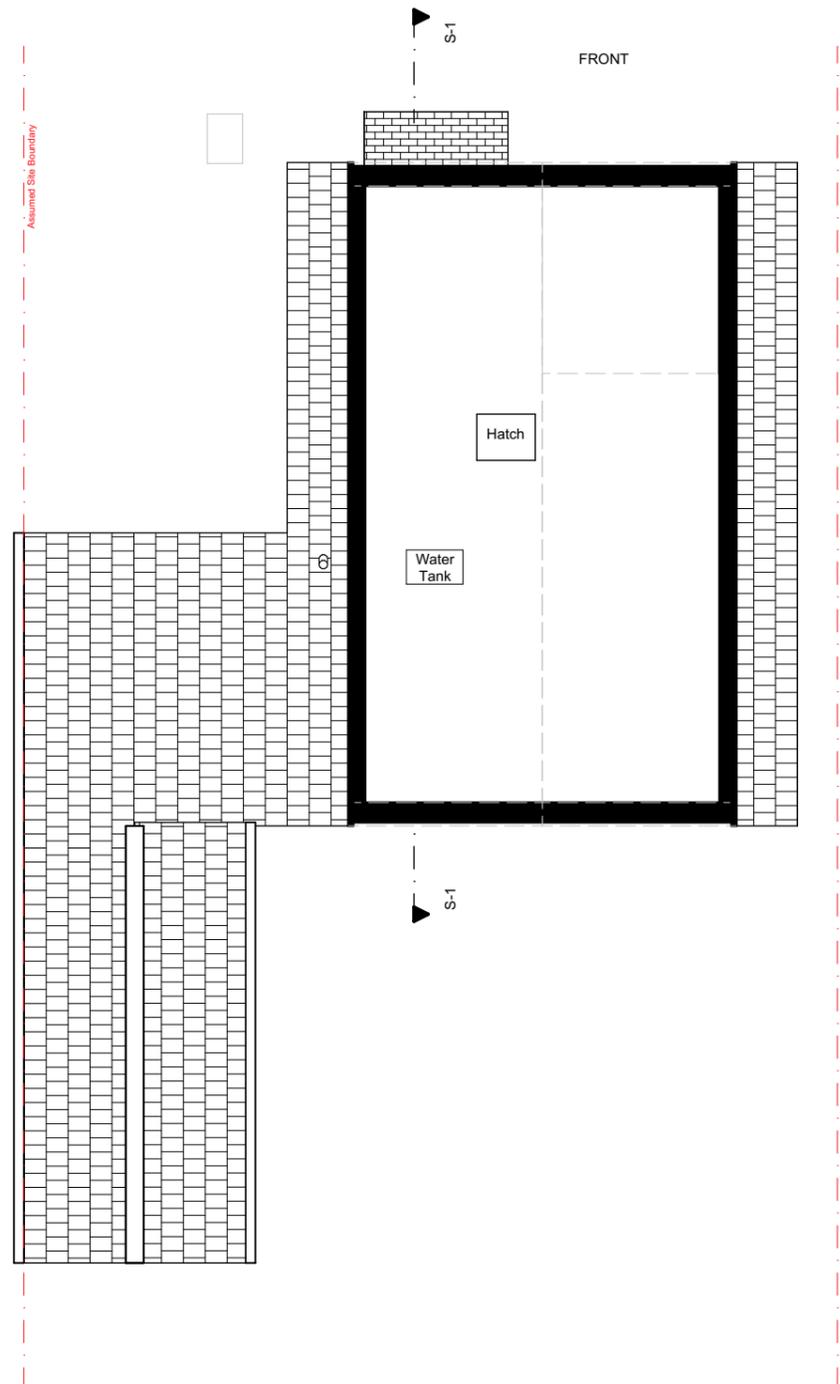

1:100 Ex. Roof Plan 3.

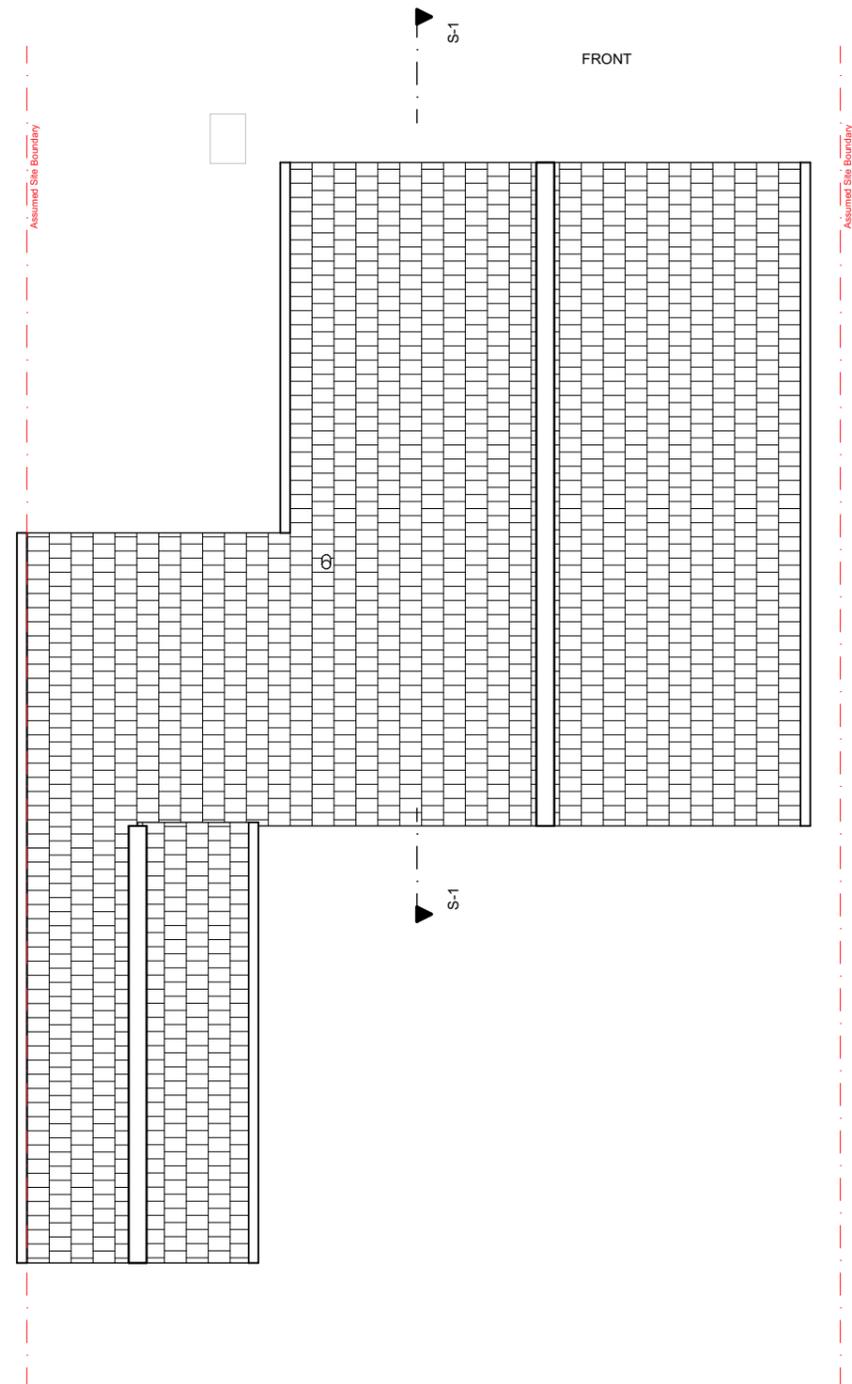

Architecture  
**100**



12 High St, Hampton Wick  
Kingston upon Thames  
KT1 4DB  
T: 020 8898 8299

The design of this drawing is copyright and remains the property of Architecture 100|City Lofts all work to comply with current building regulations and code of practice do not scale except for local authority planning purpose all dimensions to be checked on site before the start of any work

11 Bayhurst Drive  
HA6 3SA  
Hillingdon

CLIENT  
Anamika Patel

PROJECT ID  
CLL - 11\_BD

DRAWING DESCRIPTION  
Existing Floor Plans

DRAWN BY  
MG


SCALE  
1:100

DRAWING N.  
A.01.3


SIZE  
CLL-A3-L

Planning Drawings


Revision ID	Date
06	09/01/2026
07	06/02/2026

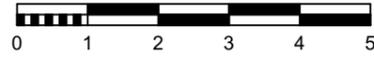

1:100 Front Elevation 1

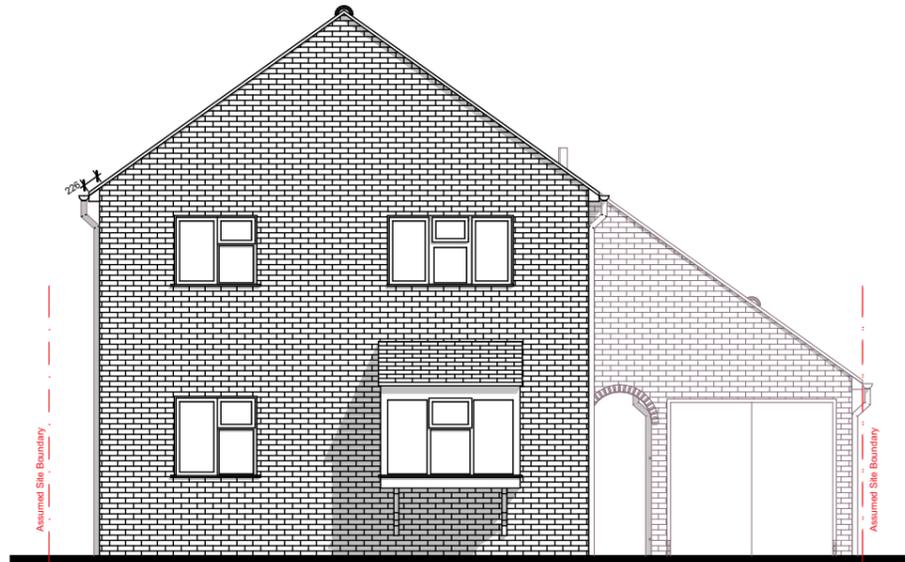


1:100 Ex. Flank Elevation 3

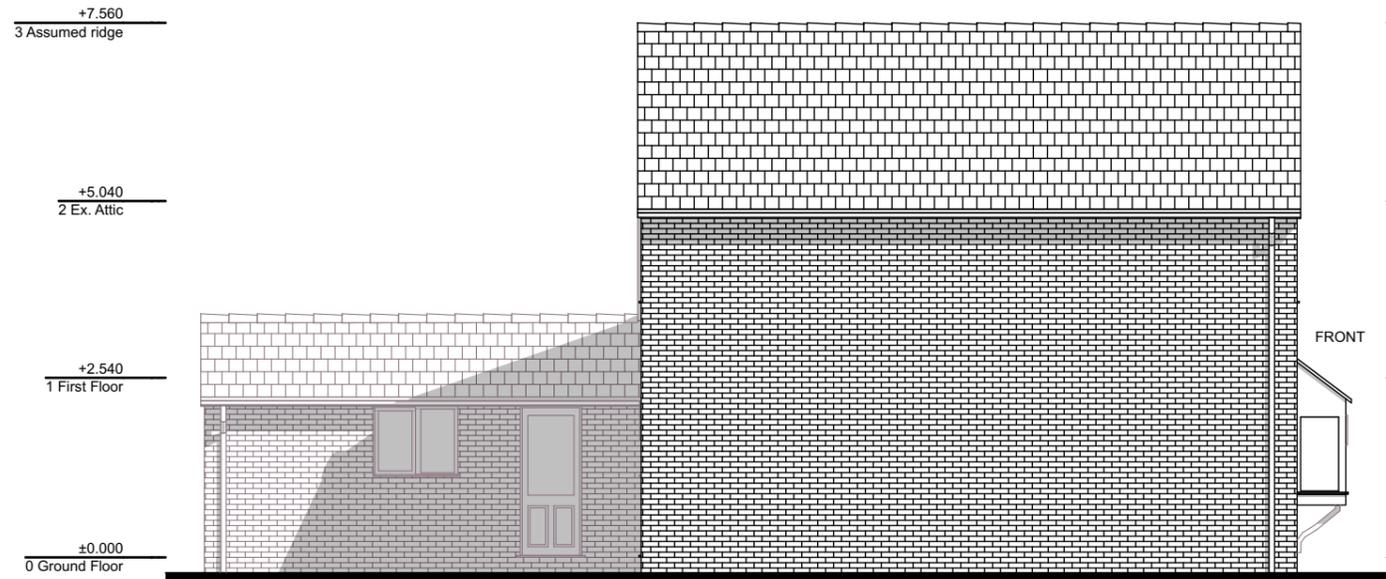


1:100 Ex. Rear Elevation 2




1:100 Ex. Side Elevation 4

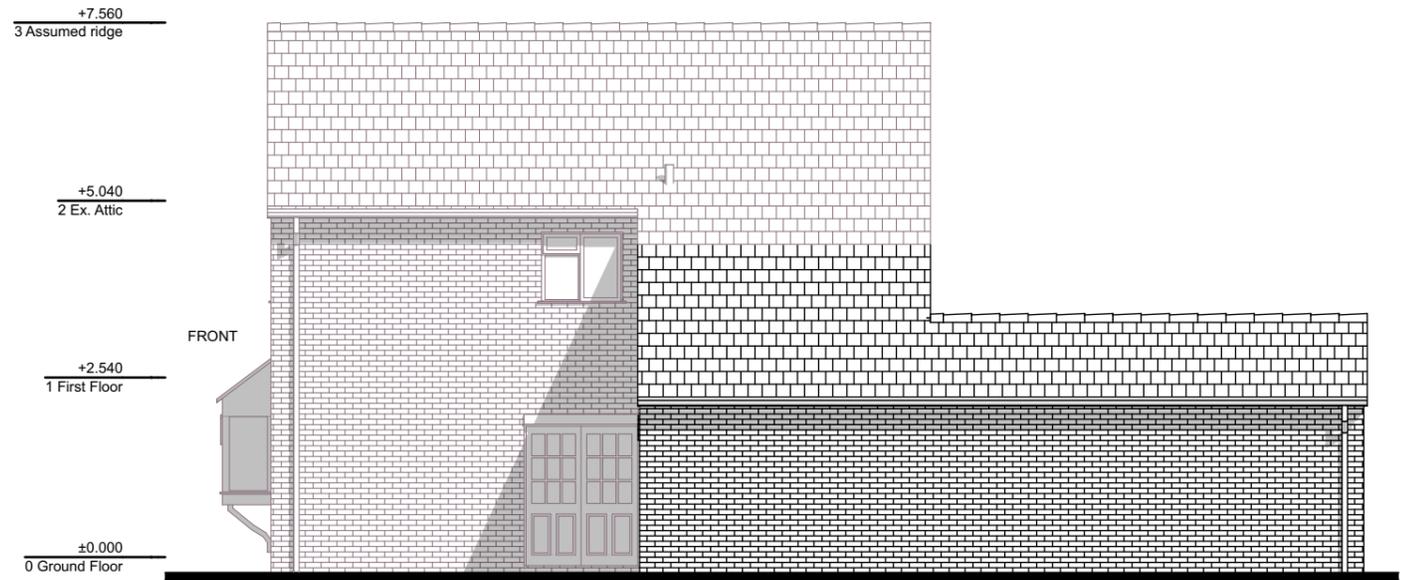



1:100 Section S-1

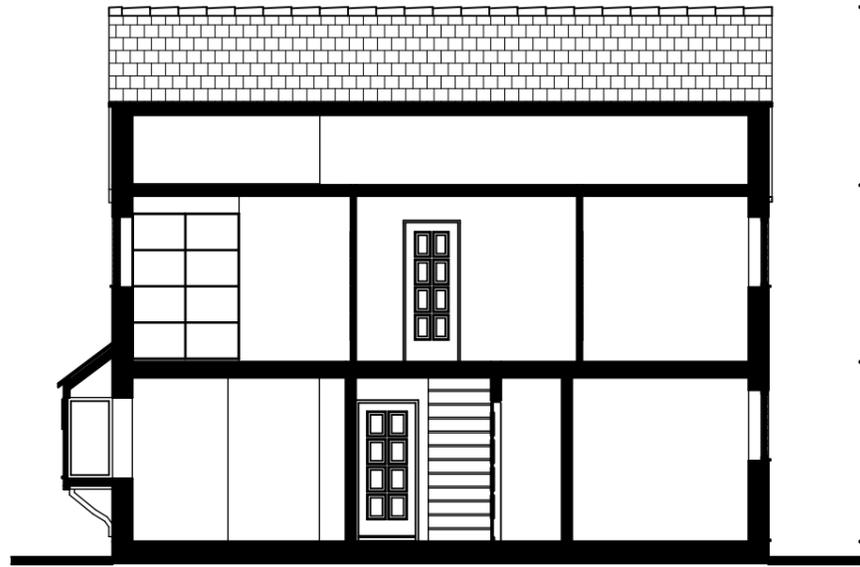



1:100 Section S-3

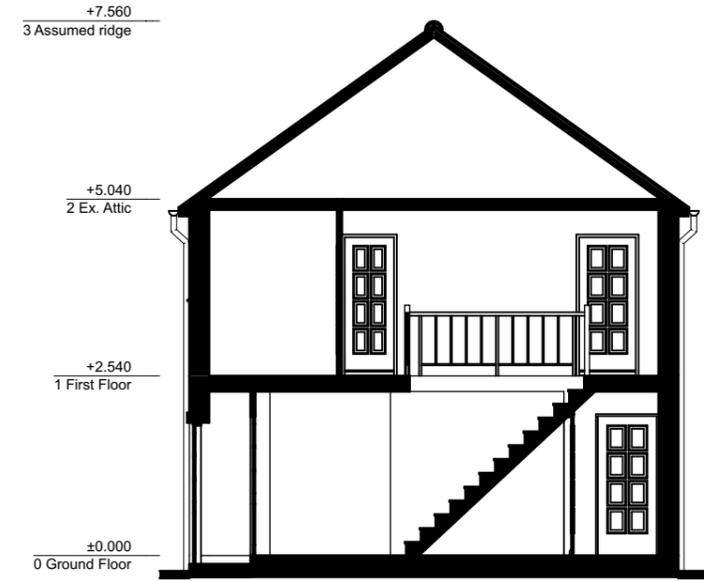

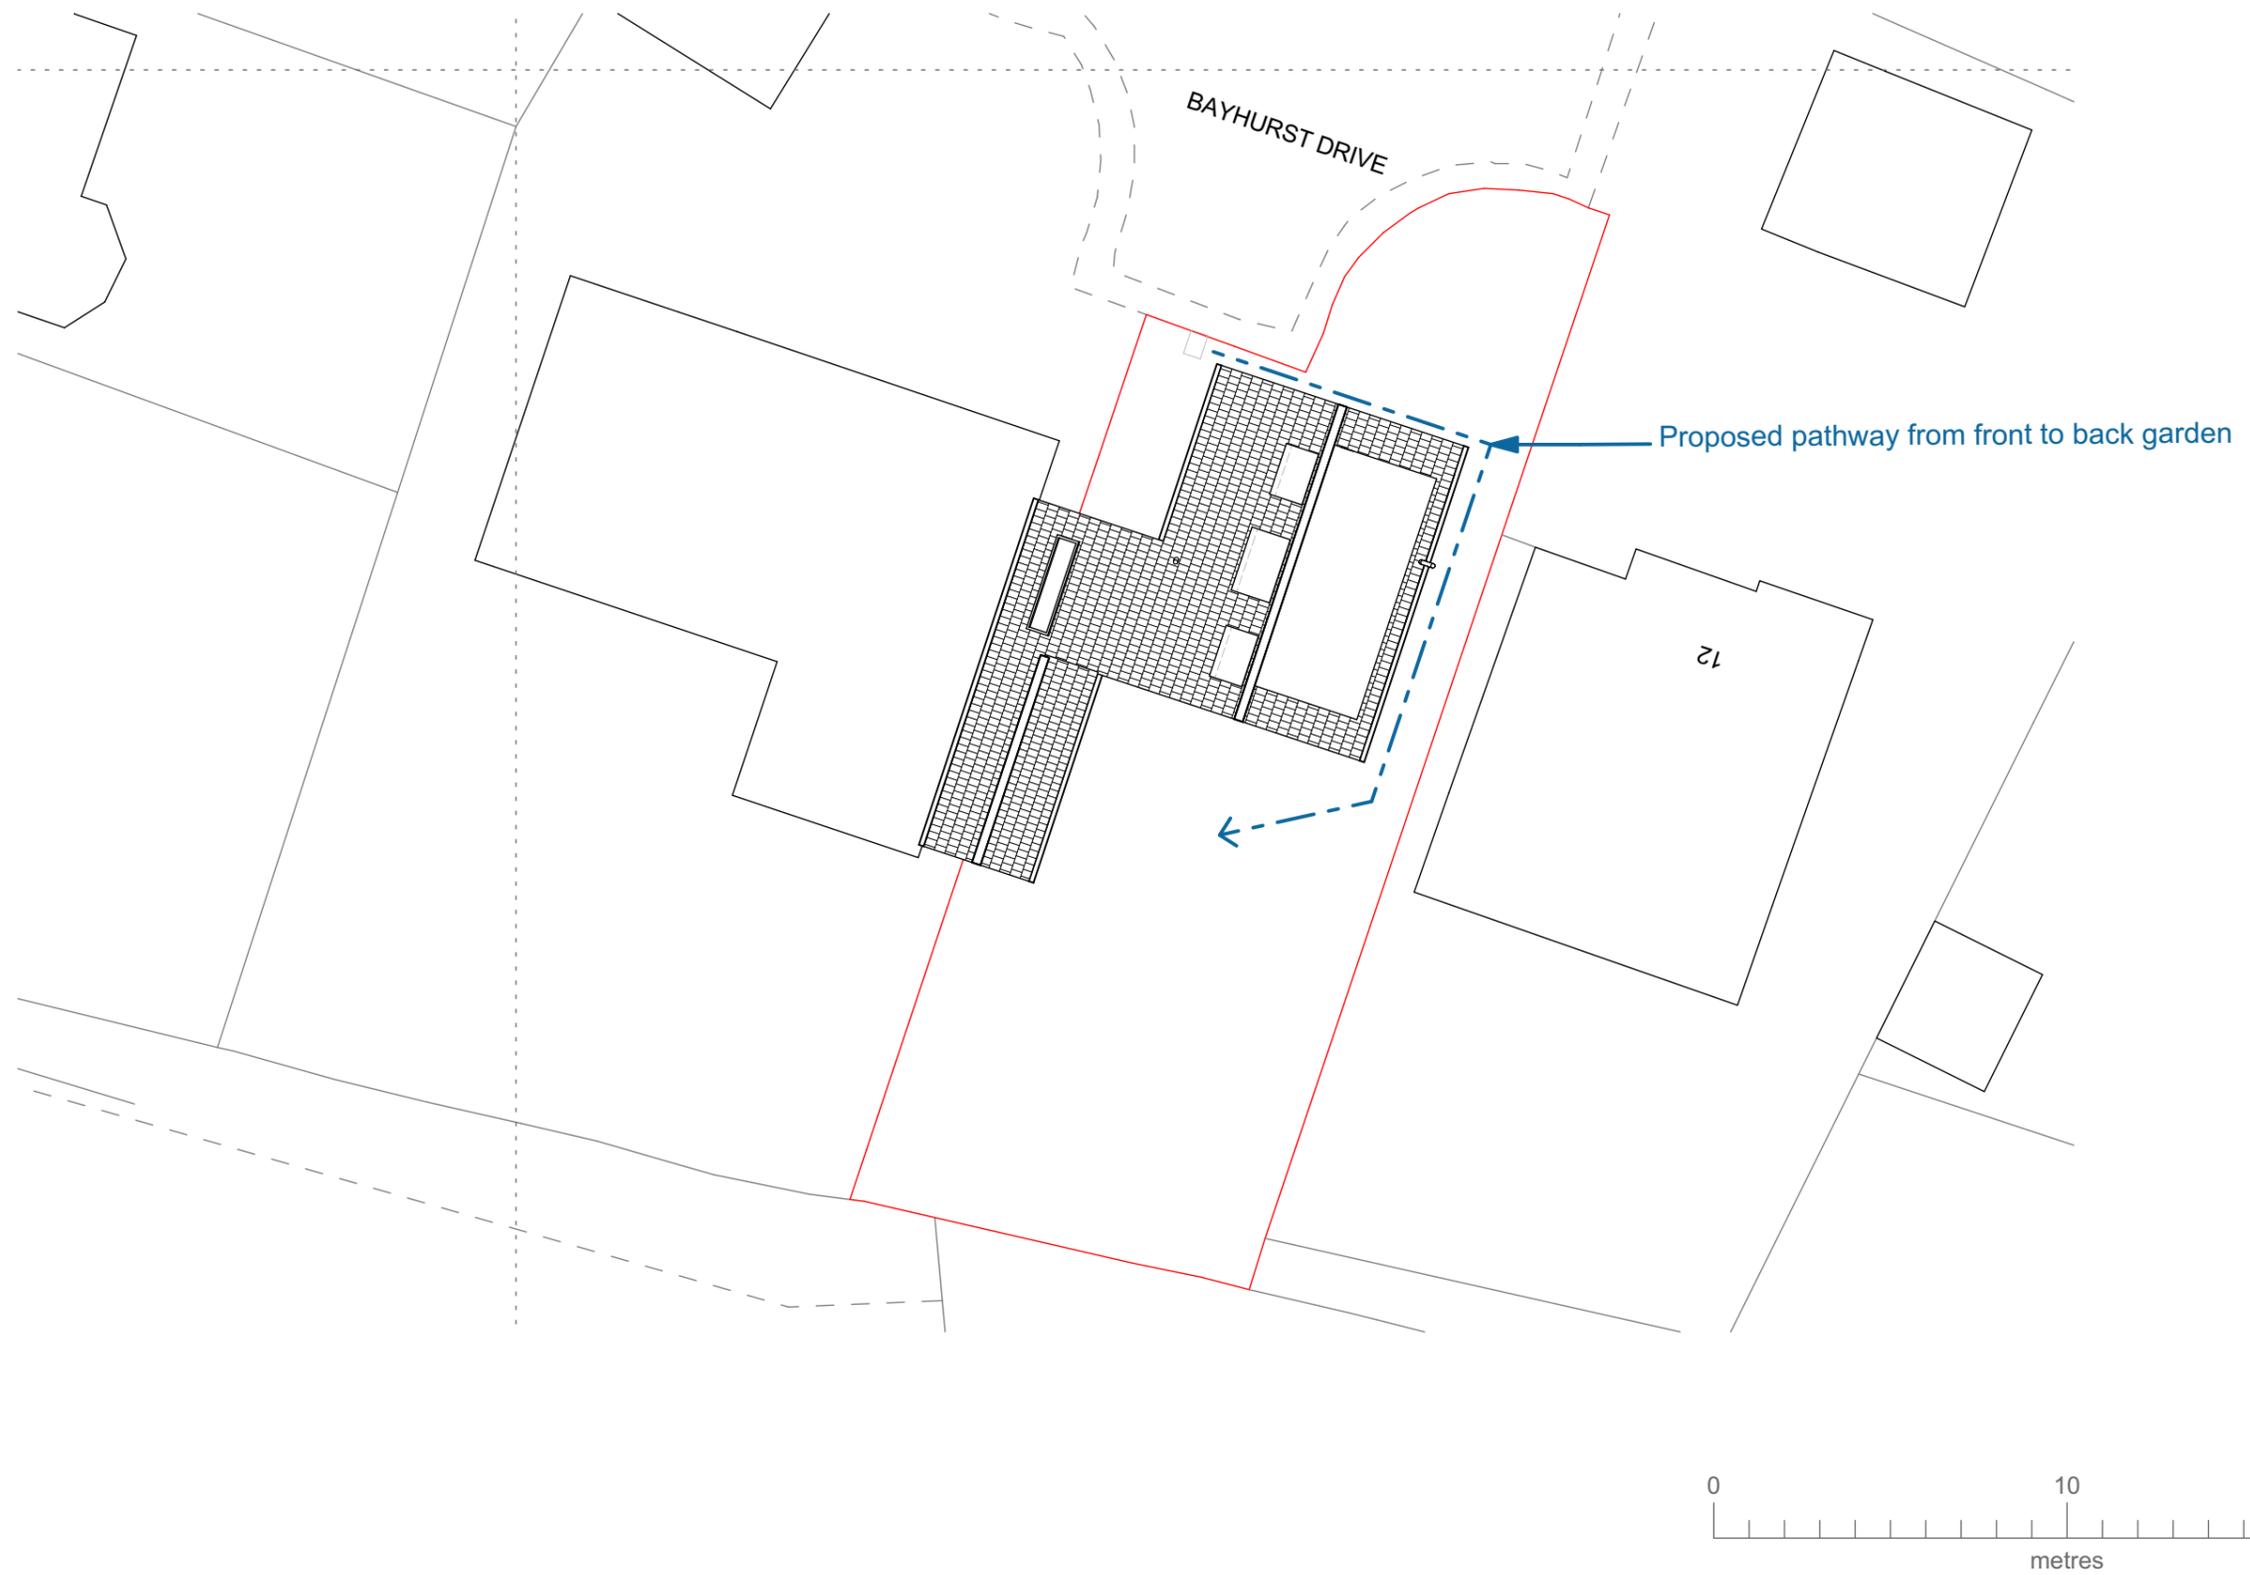


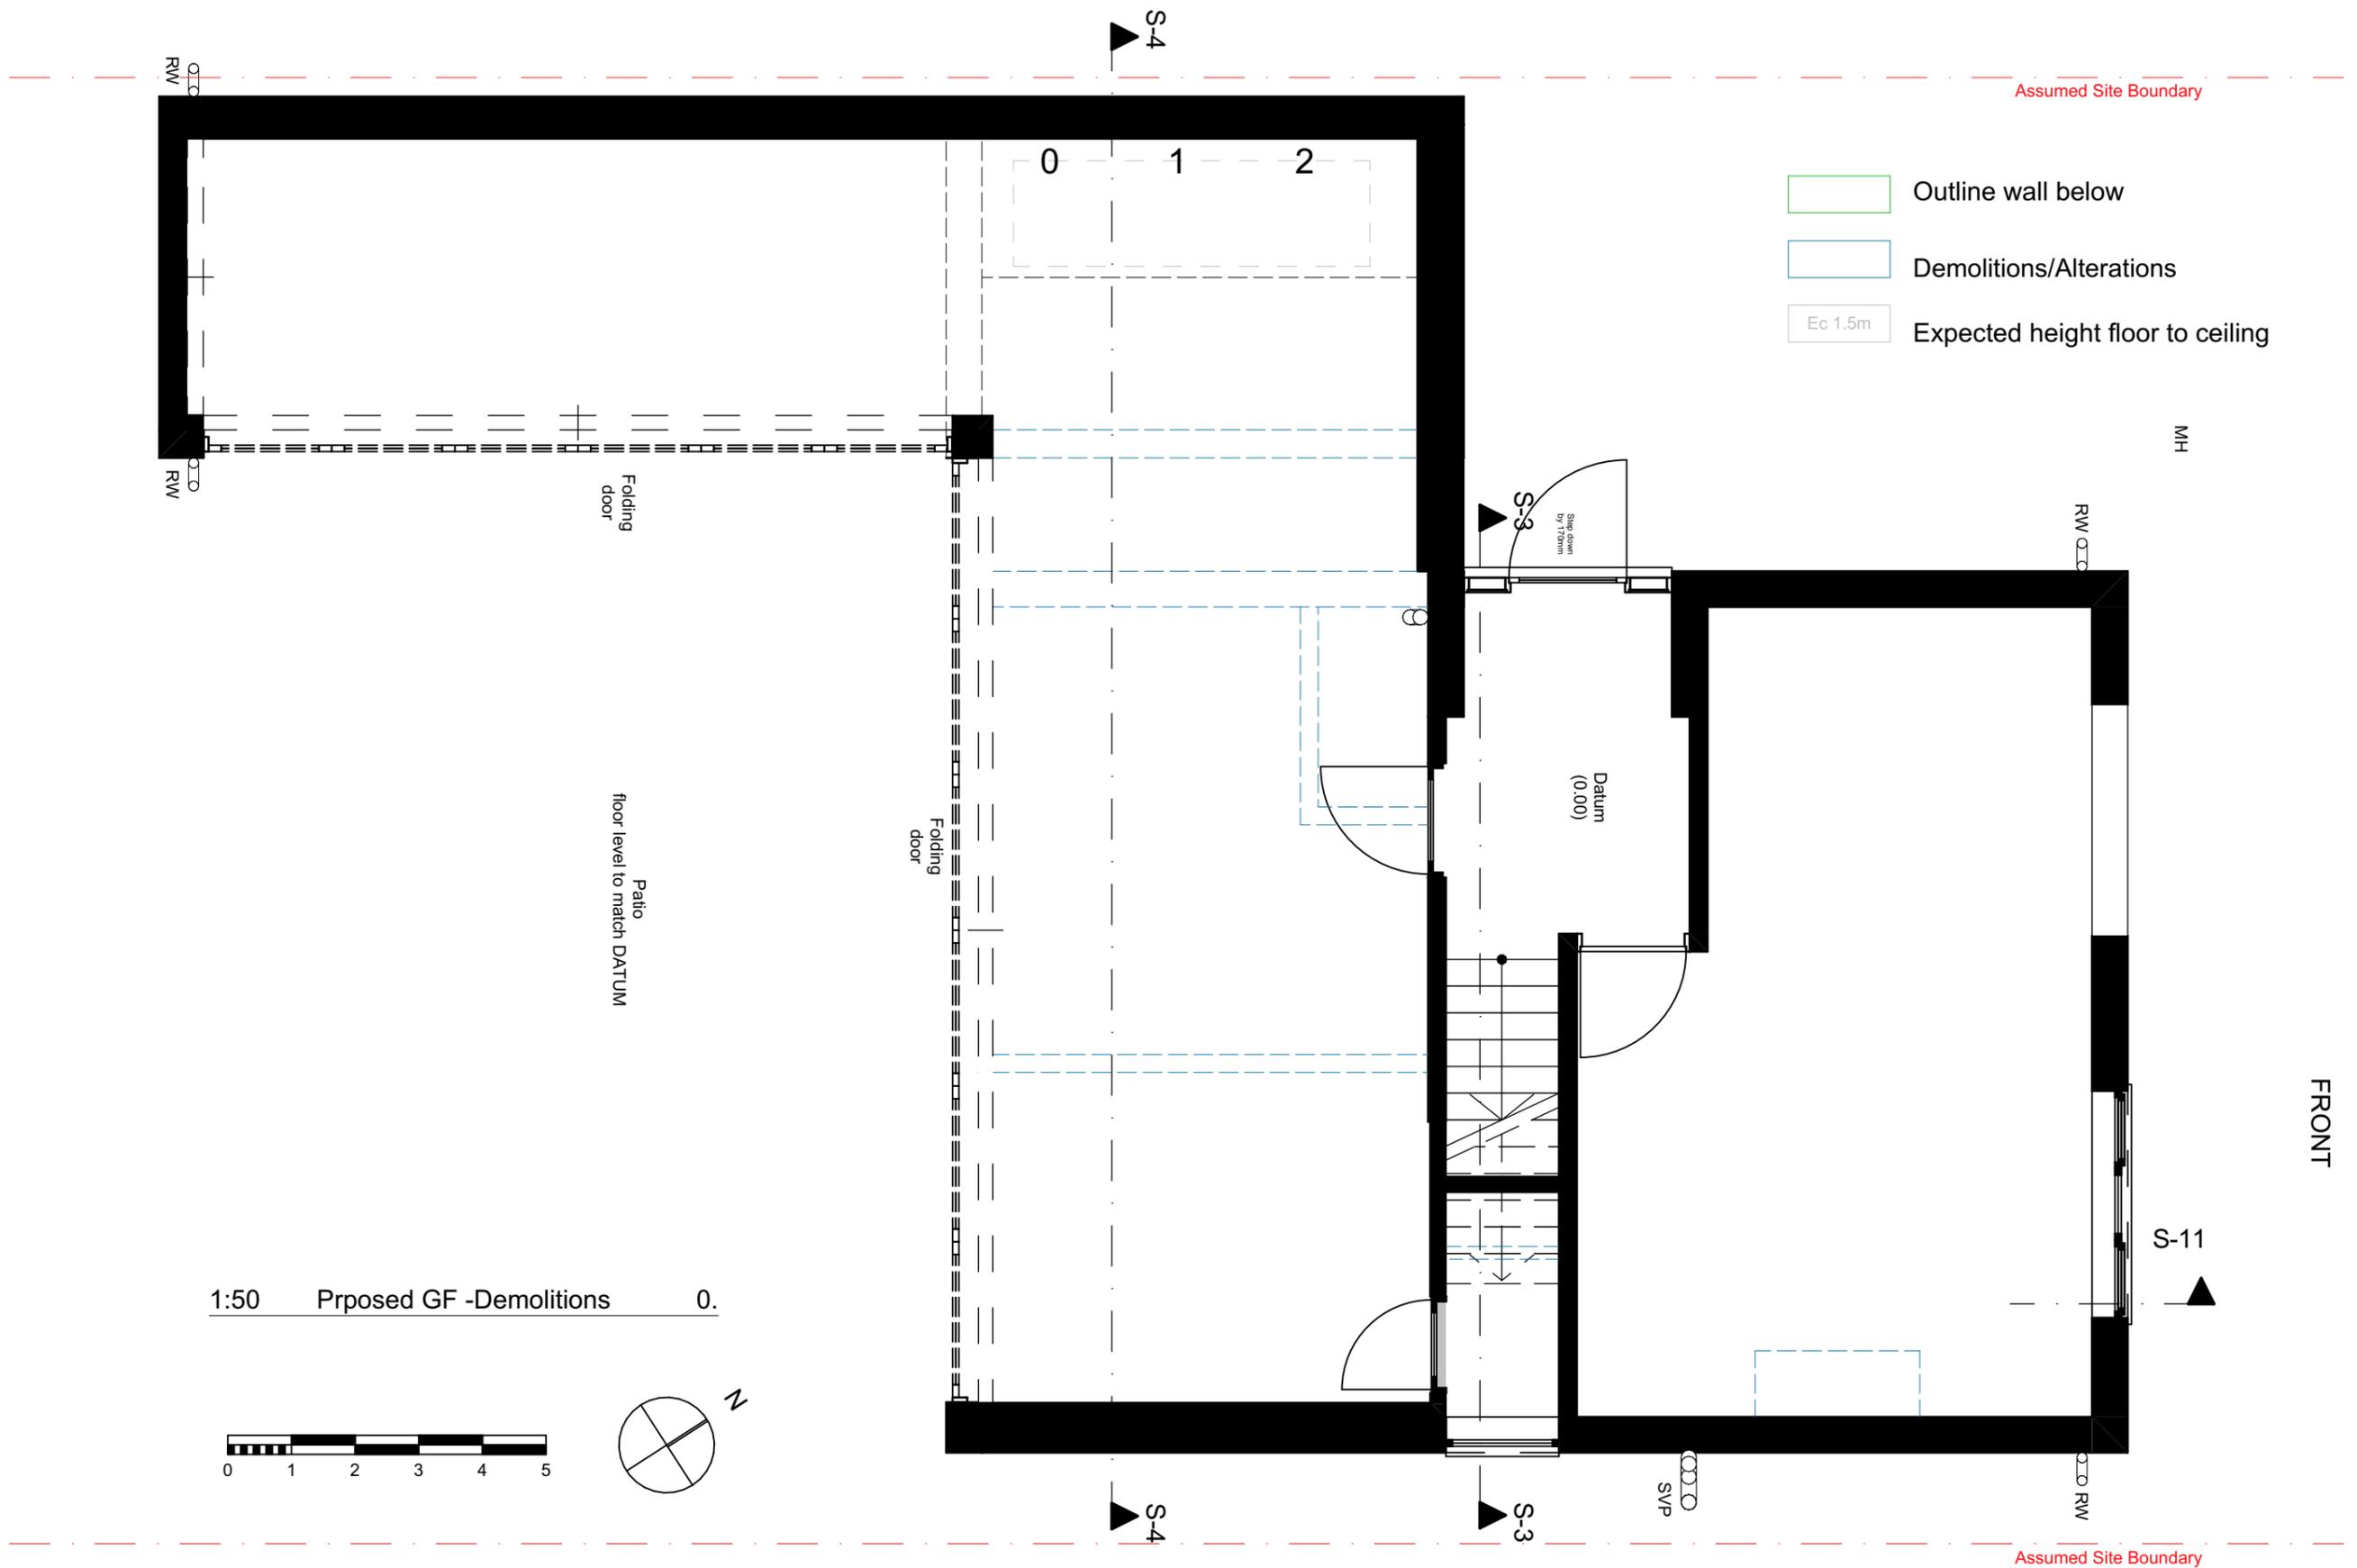

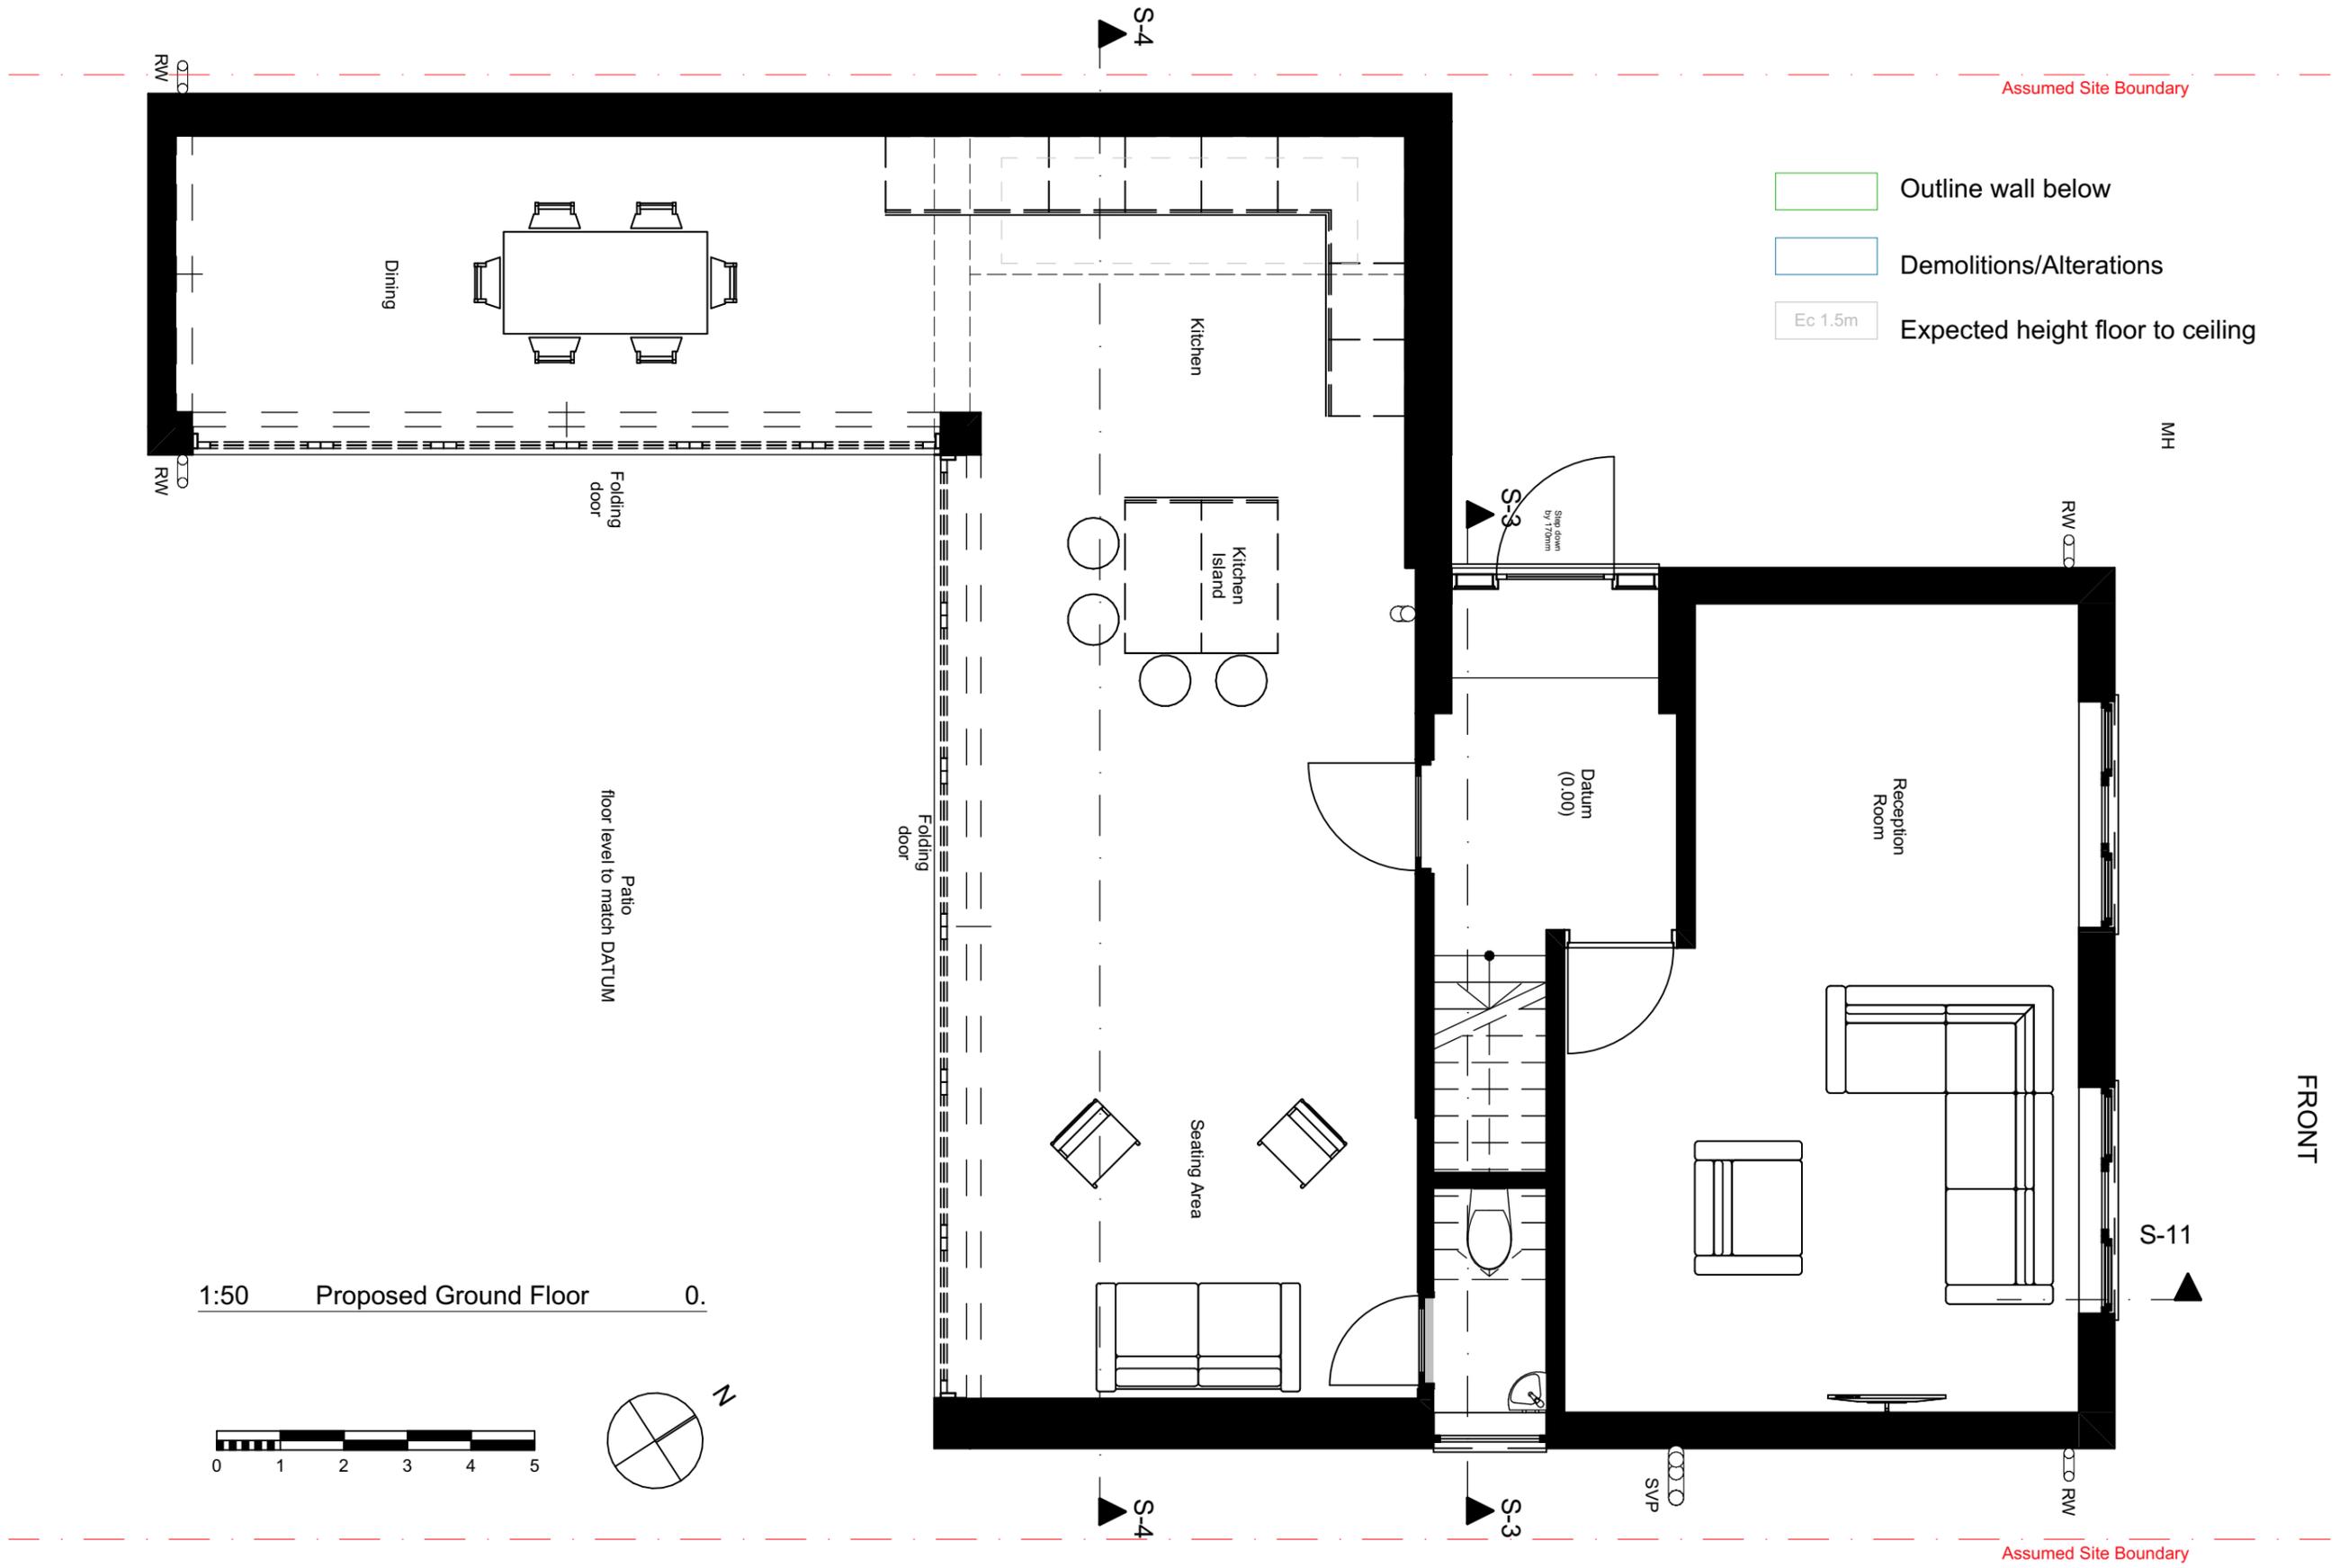

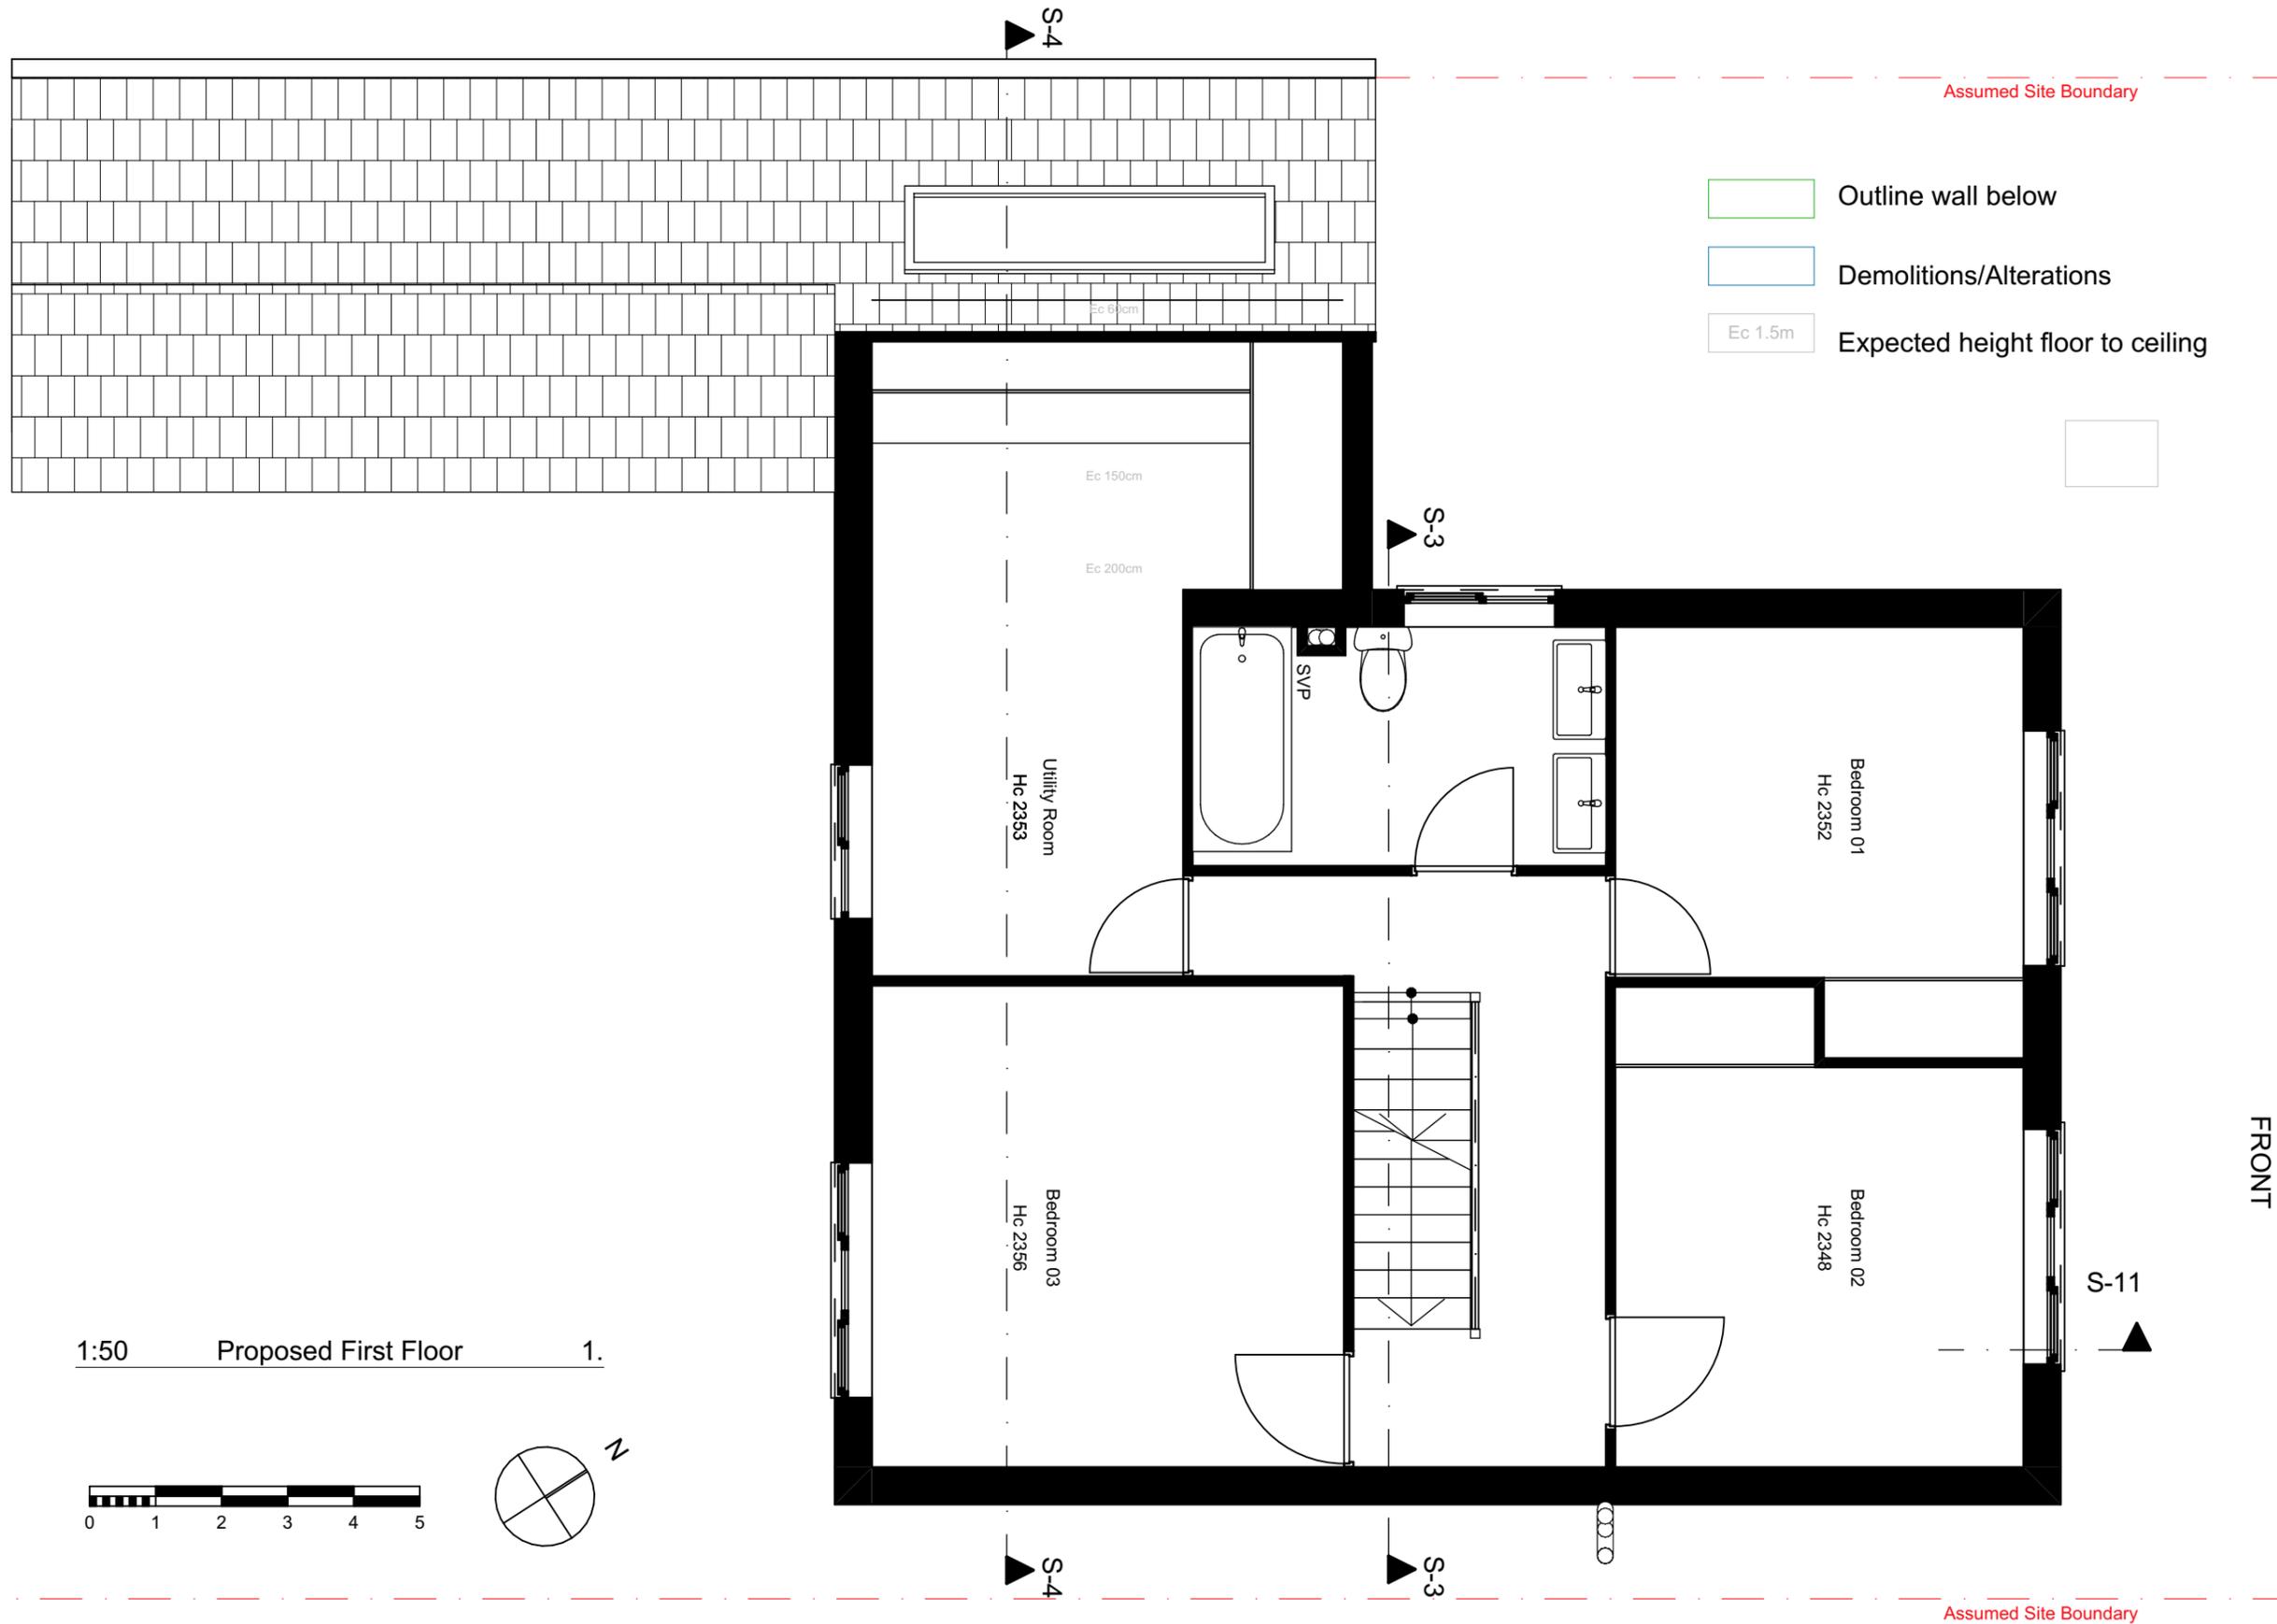

1:50 Proposed First Floor 1.

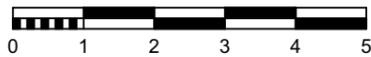

Architecture  
**100**



12 High St, Hampton Wick  
Kingston upon Thames  
KT1 4DB  
T: 020 8898 8299

The design of this drawing is copyright and remains the property of Architecture 100|City Lofts all work to comply with current building regulations and code of practice do not scale except for local authority planning purpose all dimensions to be checked on site before the start of any work

**11 Bayhurst Drive**  
HA6 3SA  
Hillingdon

**CLIENT**  
Anamika Patel

**PROJECT ID**  
CLL - 11\_BD

**DRAWING DESCRIPTION**  
Proposed First Floor

**DRAWN BY**  
MG


**SCALE**  
1:50, 1:100

**DRAWING N.**  
A.03.5


**SIZE**  
CLL-A3-L

**Planning Drawings**


Revision ID	Date
02	13/05/2025
06	09/01/2026

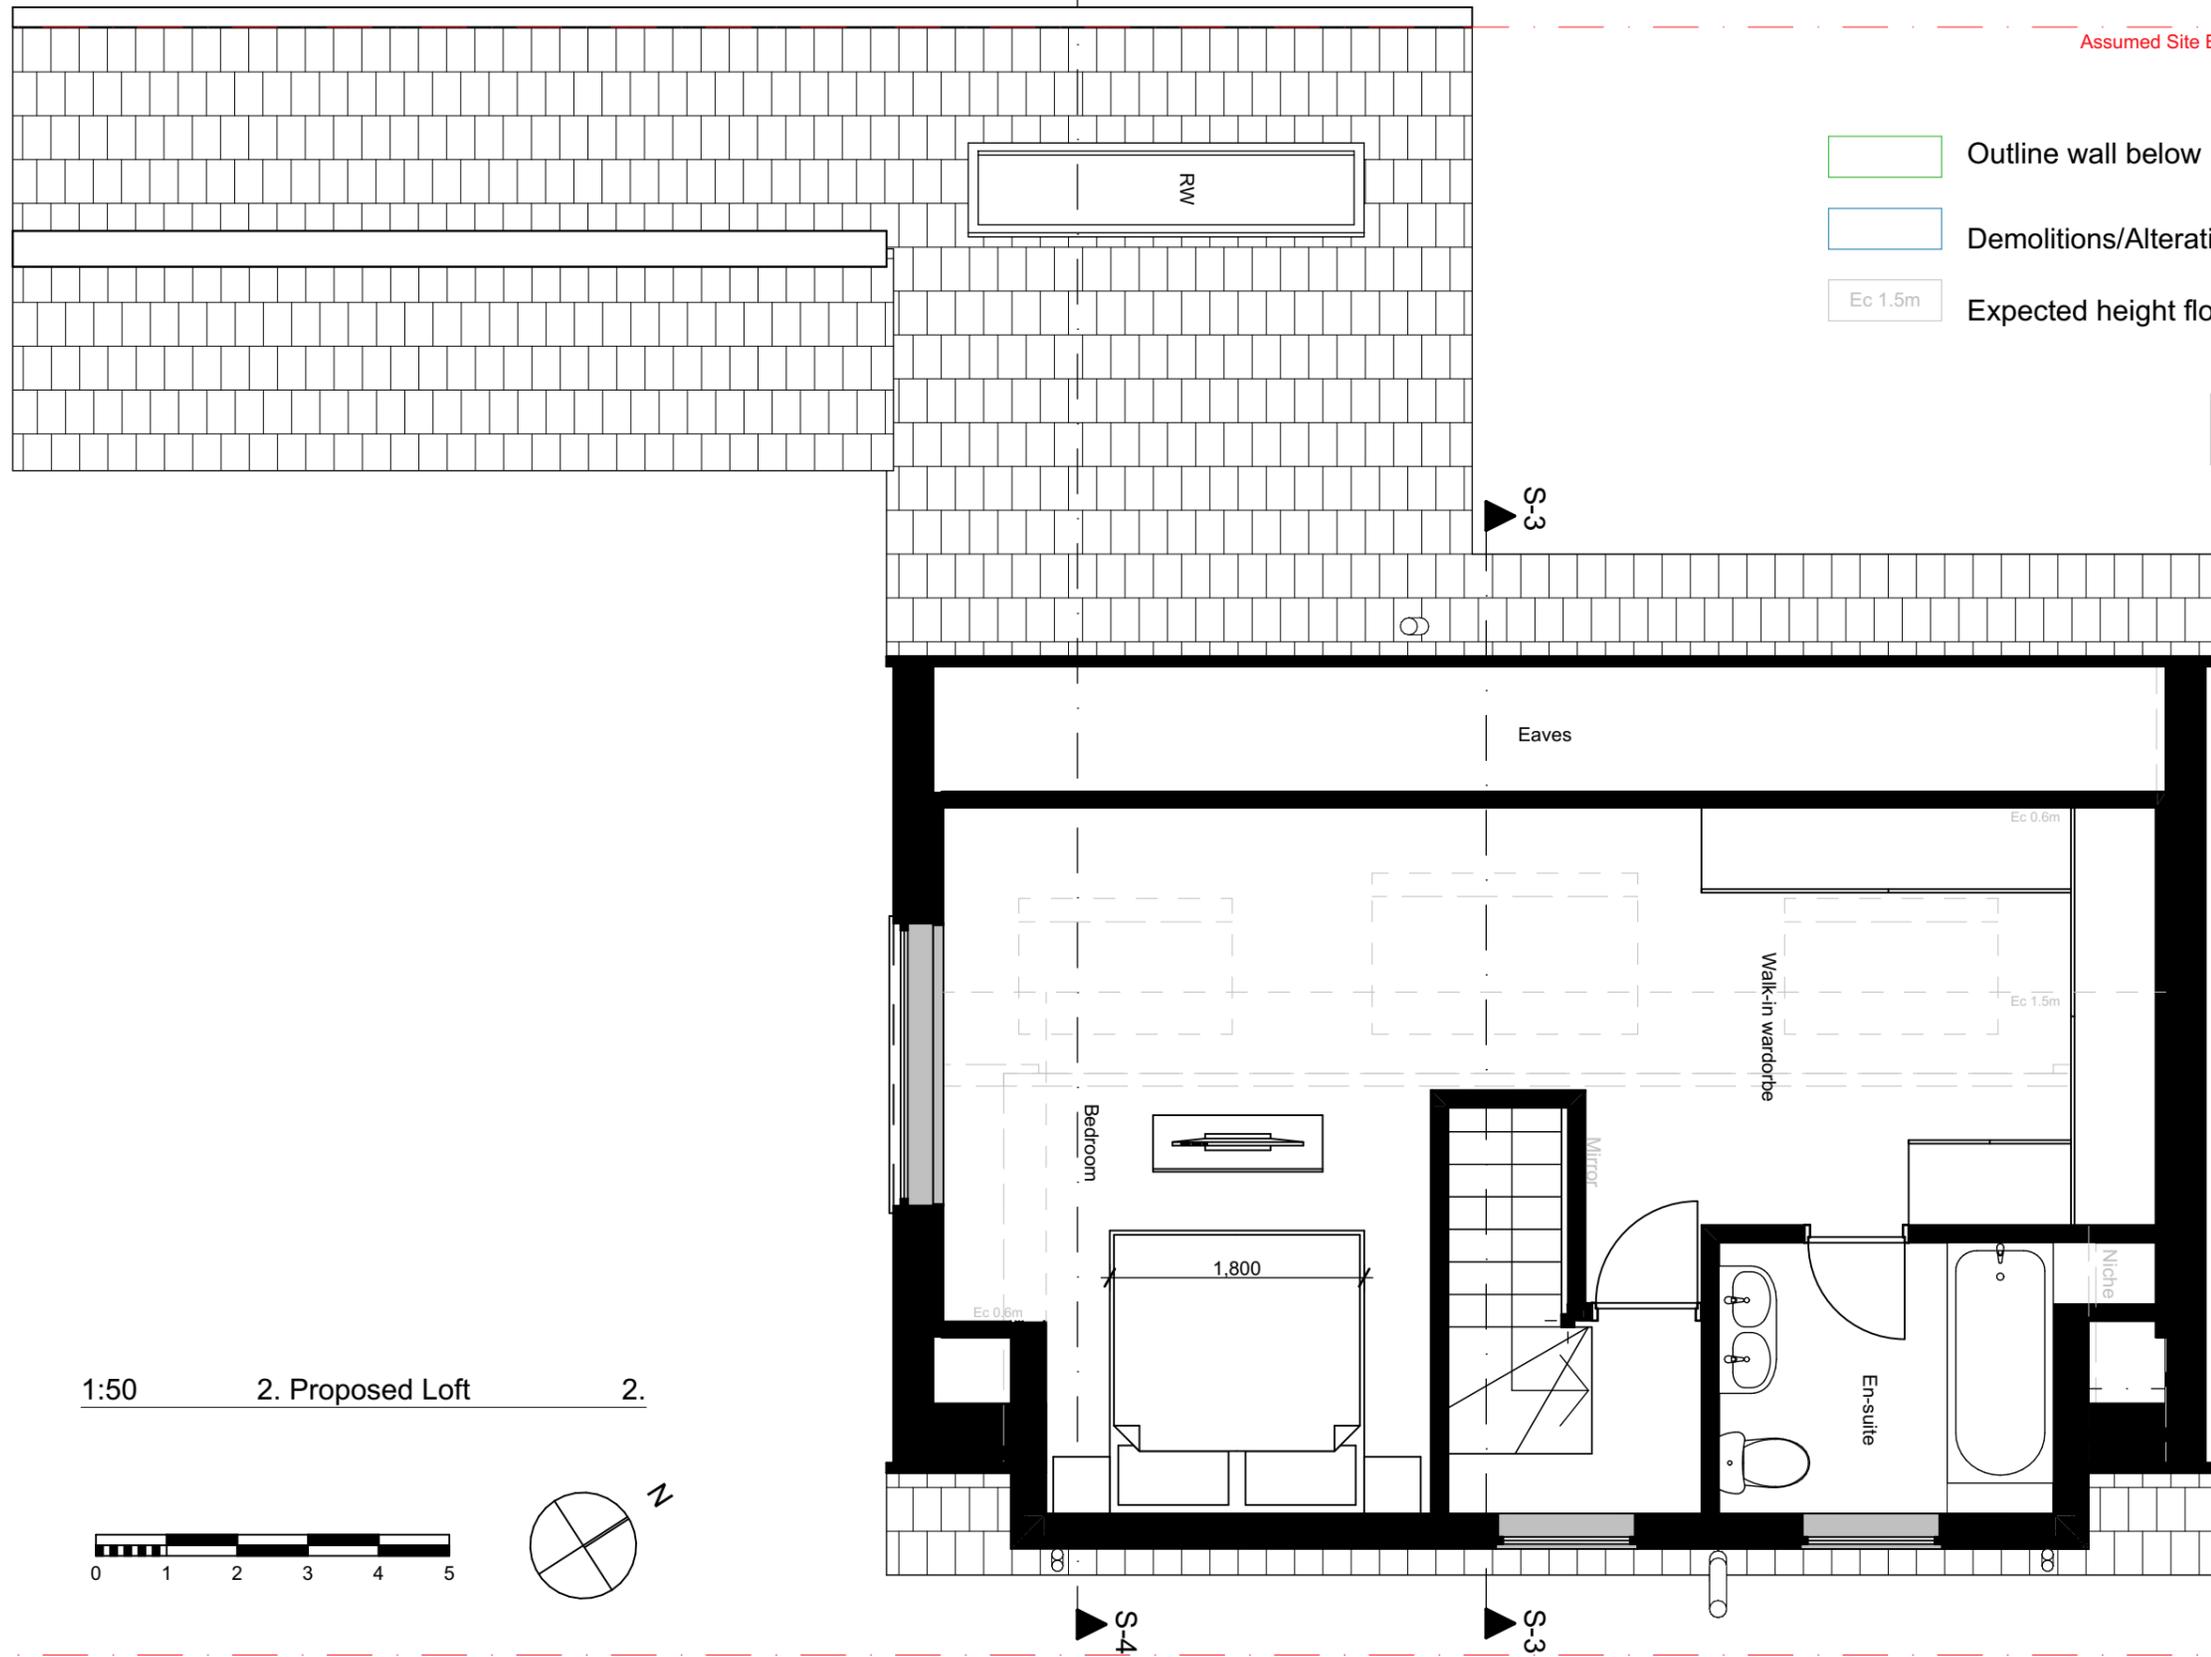



1:50 2. Proposed Loft 2.

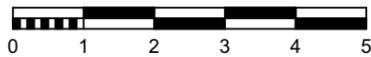

Revision ID	Date
02	13/05/2025
06	09/01/2026

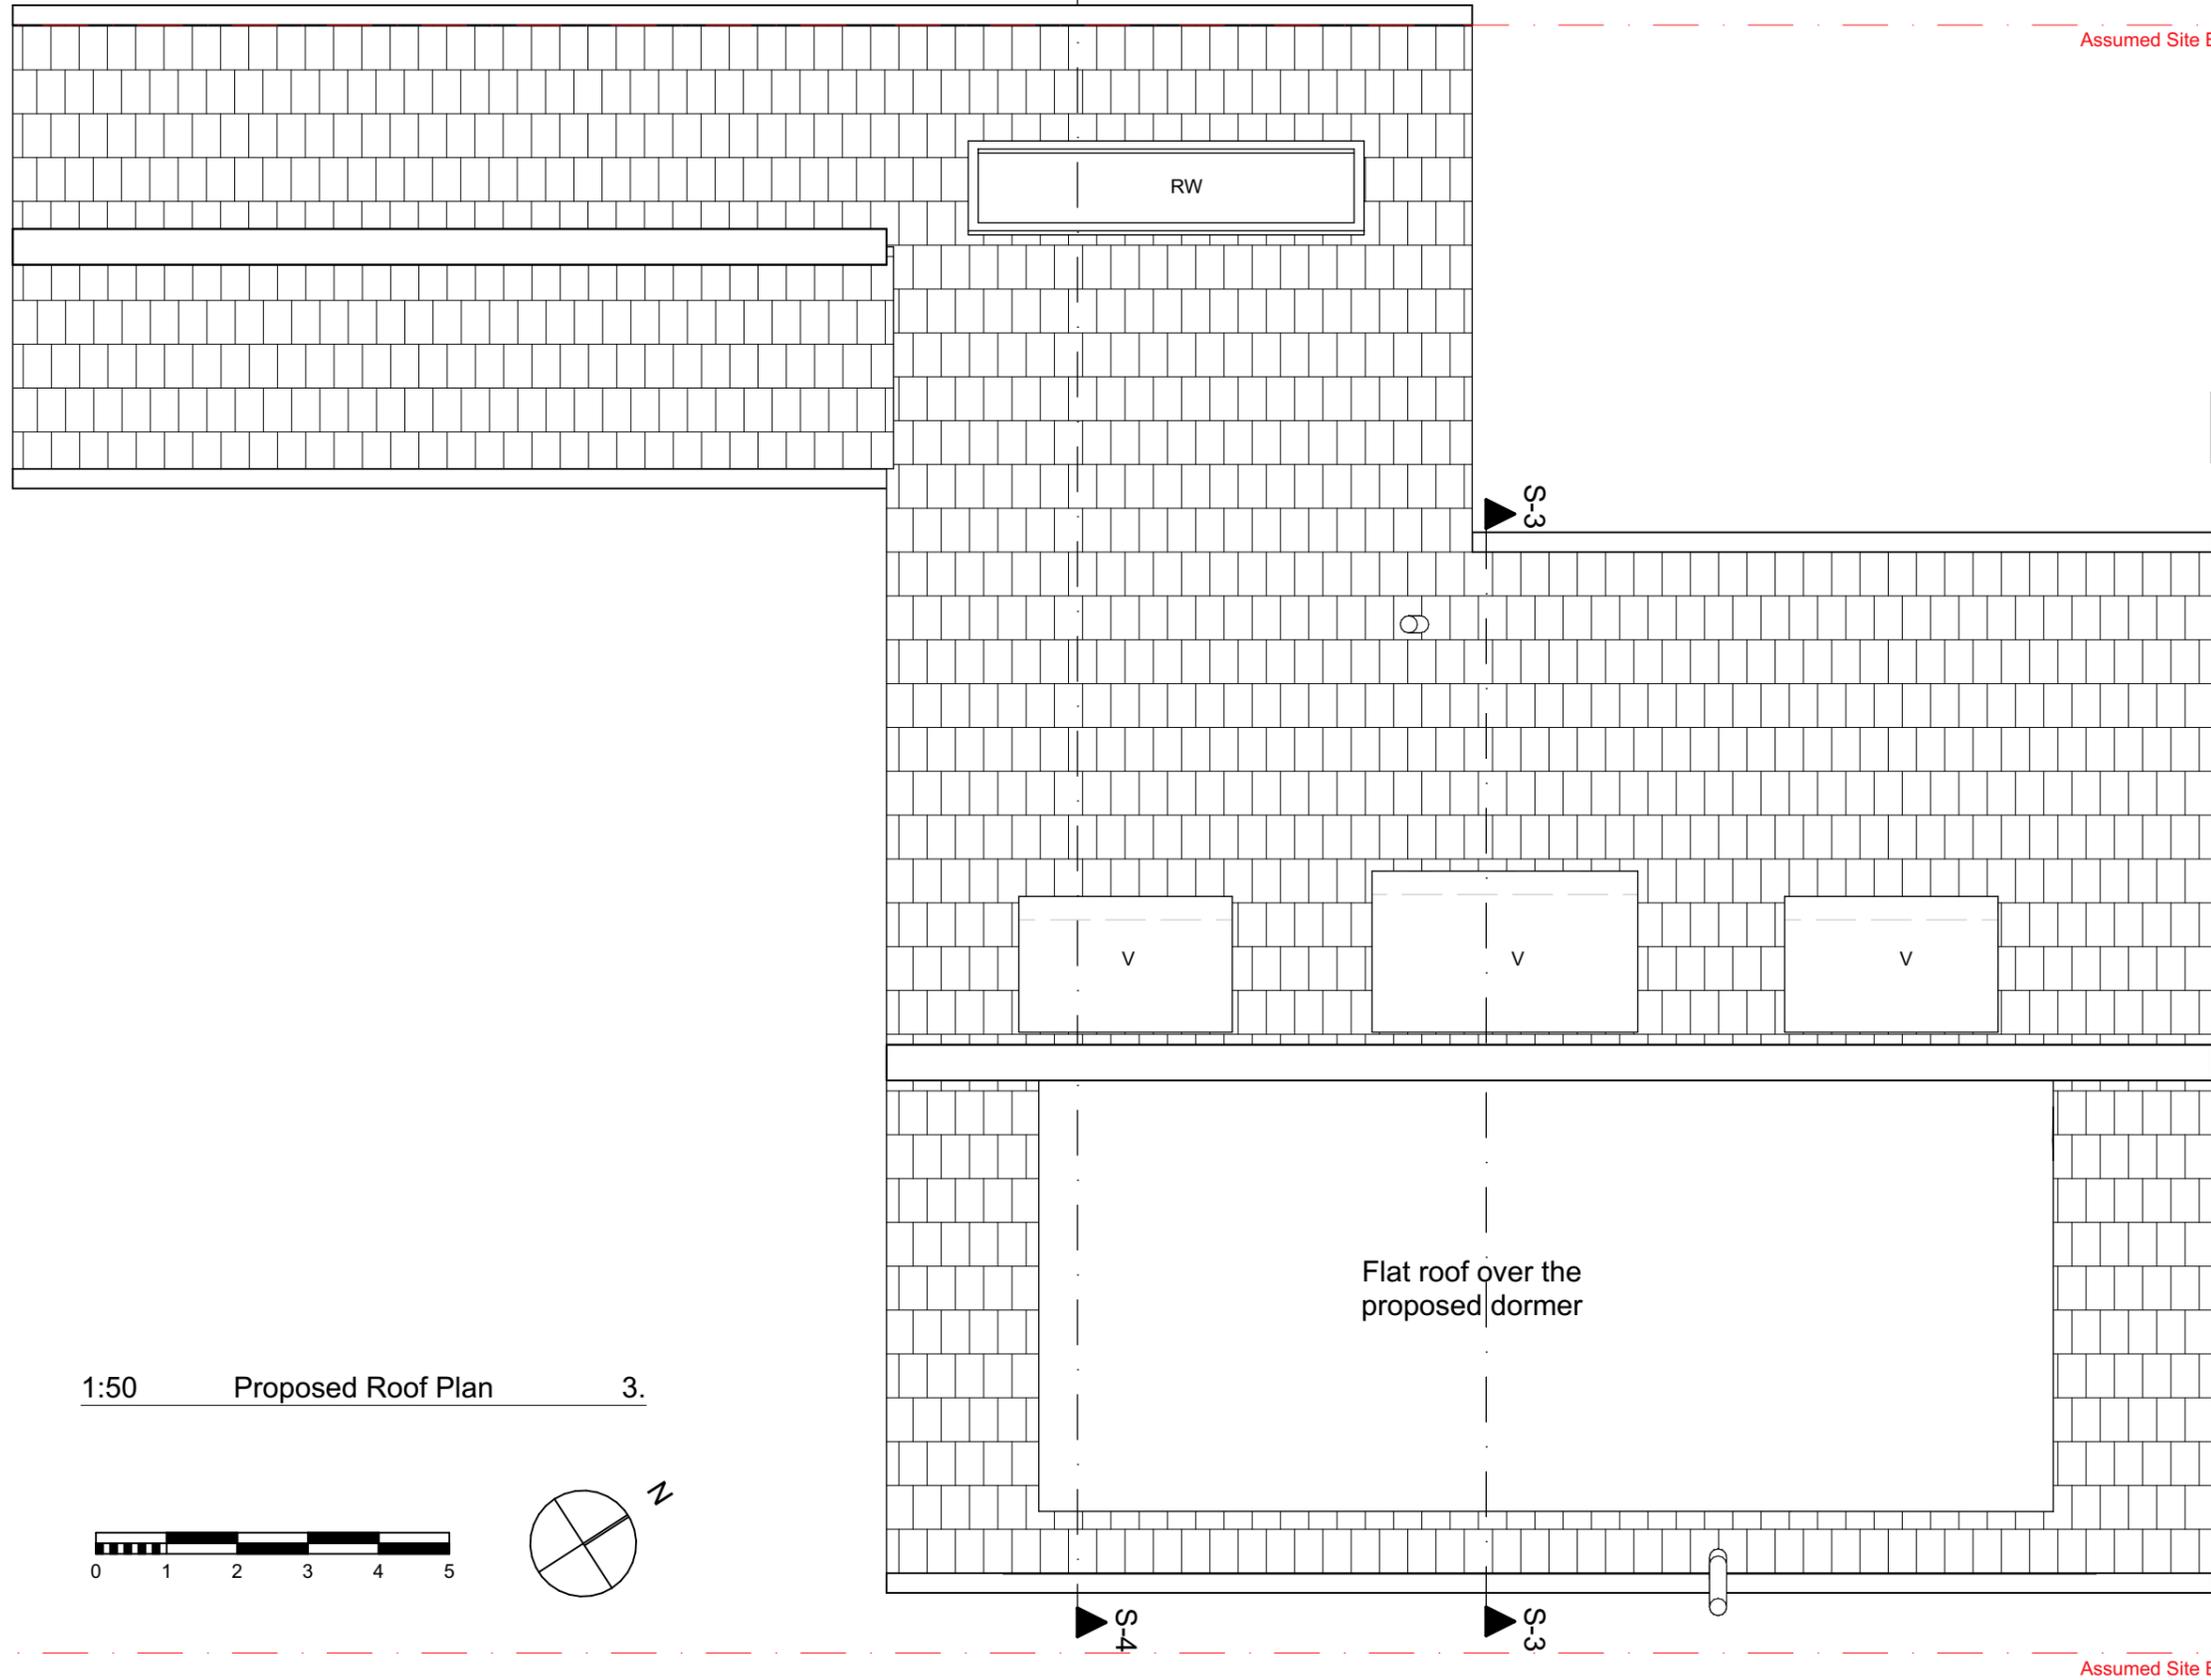


1:50 Proposed Roof Plan 3.

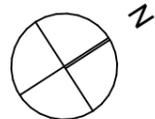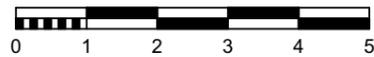

FRONT

Revision ID	Date
02	13/05/2025
06	09/01/2026

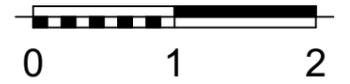


+7.560  
3 Assumed ridge


+5.040  
2 Ex. Attic

+2.540  
1 First Floor

±0.000  
0 Ground Floor

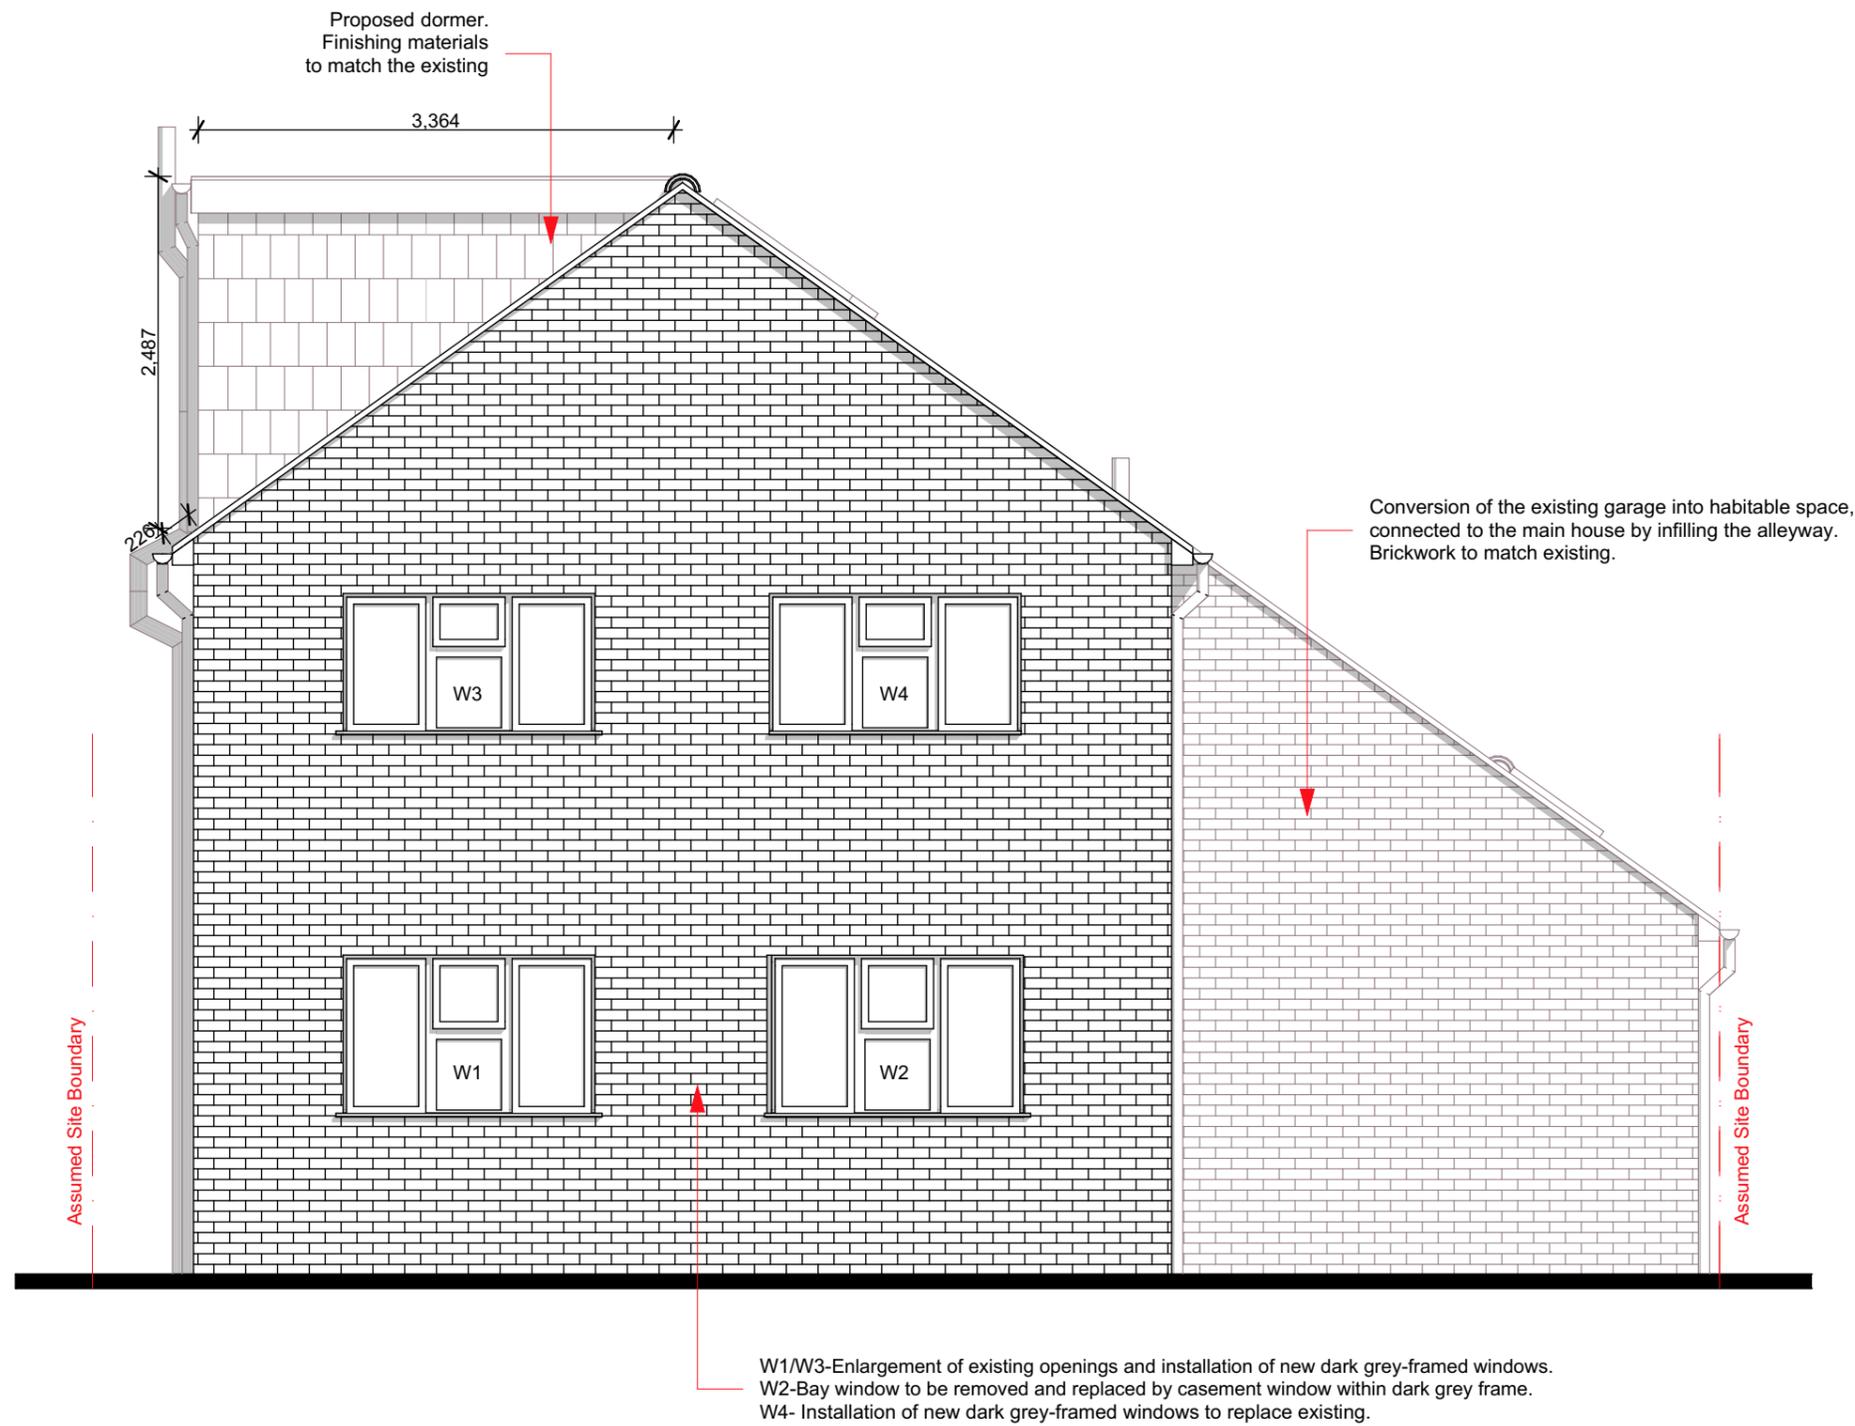


Revision ID	Date
02	13/05/2025
06	09/01/2026

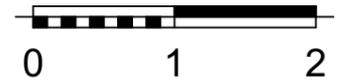

Reconfiguration work at the ground floor including insertion of folding doors.  
Conversion of the existing garage into habitable space, connected to the main house by infilling the alleyway.

D2 - Proposed folding door, dark grey frame  
W6-W7 - Installation of new dark grey-framed windows to replace existing  
W8- Proposed window, dark grey frame

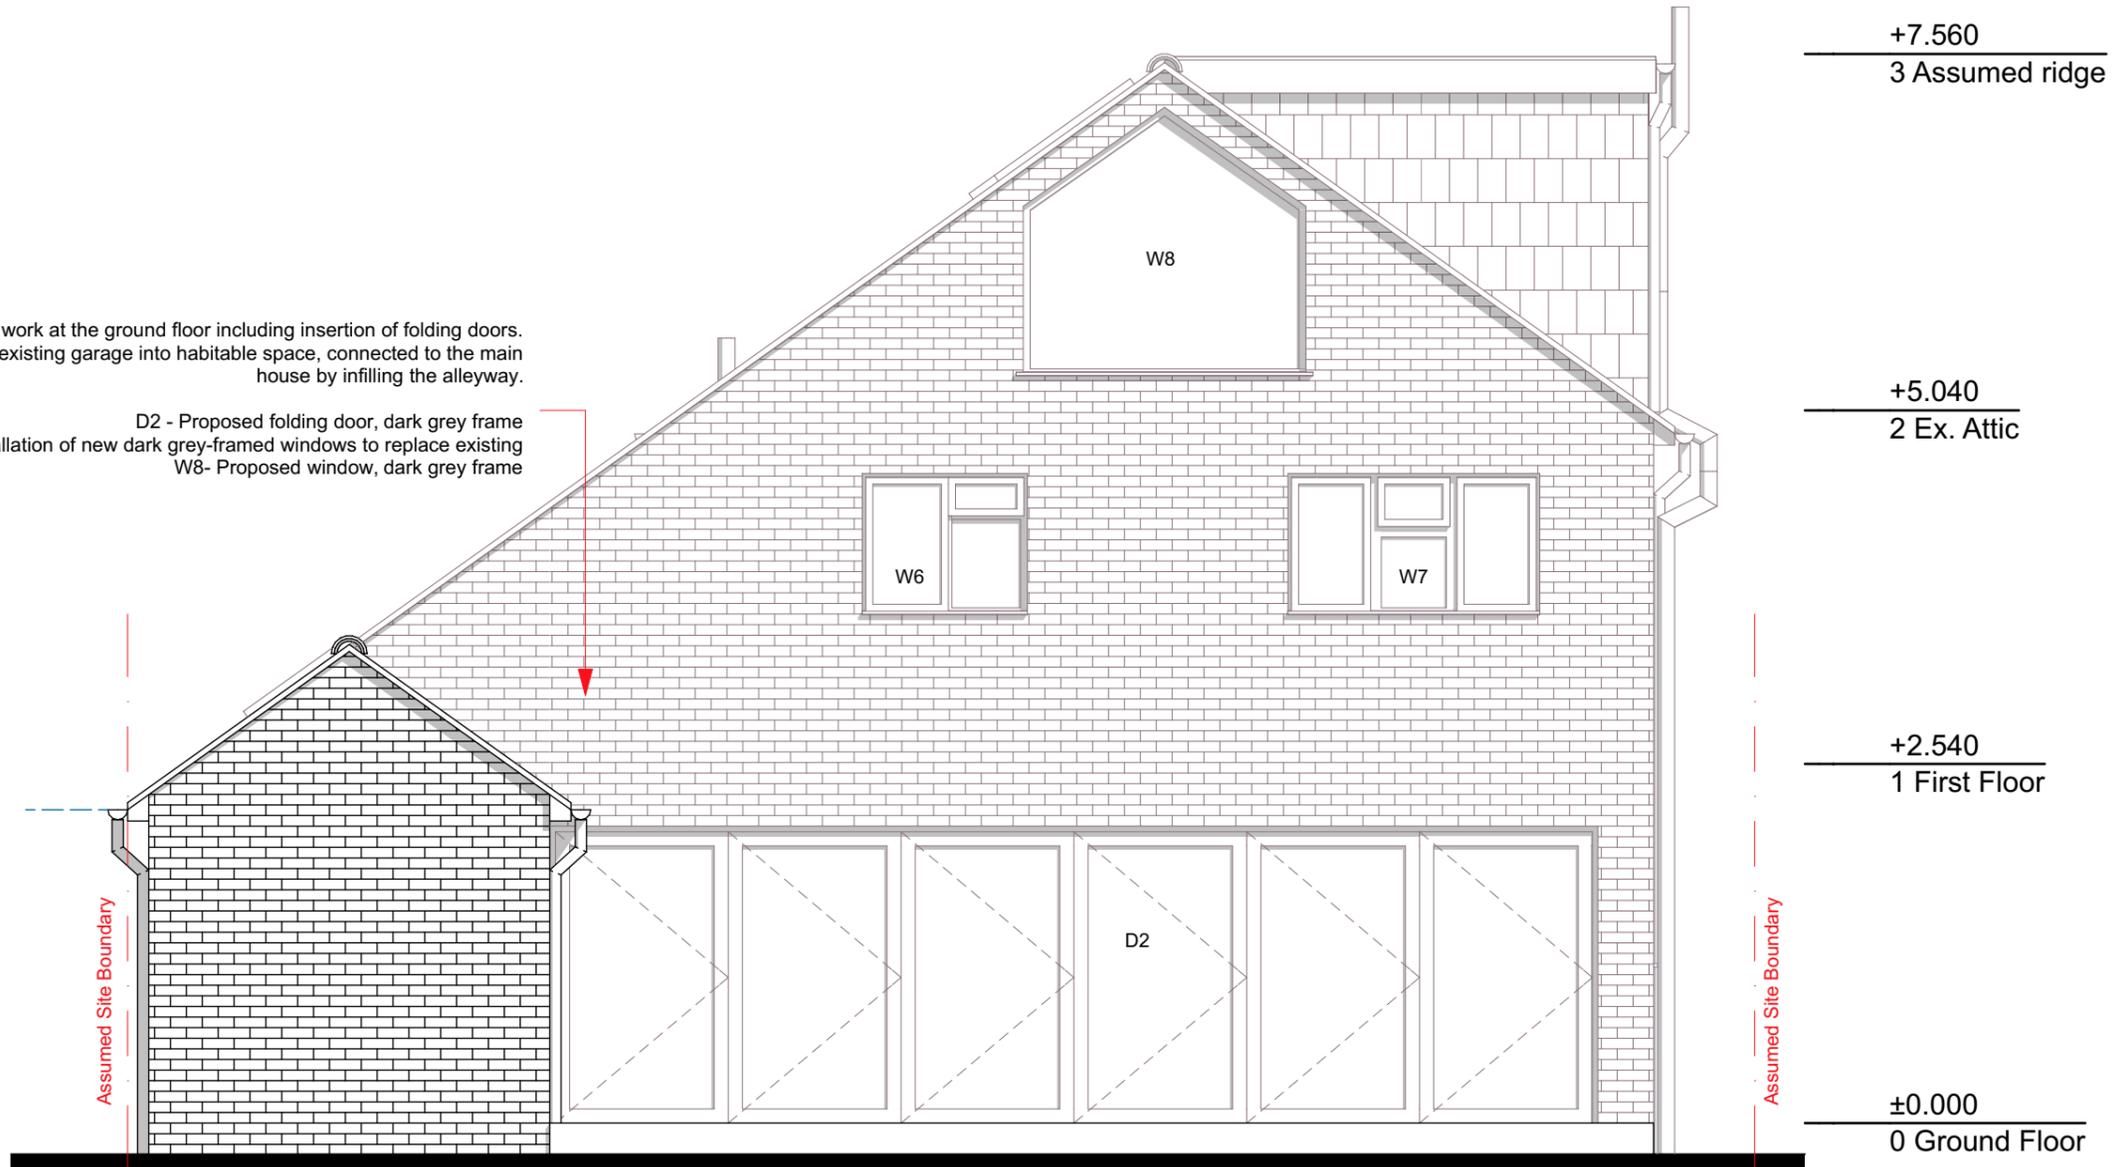


+7.560  
3 Assumed ridge

+5.040  
2 Ex. Attic

+2.540  
1 First Floor

±0.000  
0 Ground Floor

Revision ID	Date
02	13/05/2025
06	09/01/2026

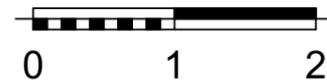



+7.560  
3 Assumed ridge

+5.040  
2 Ex. Attic

+2.540  
1 First Floor

±0.000  
0 Ground Floor

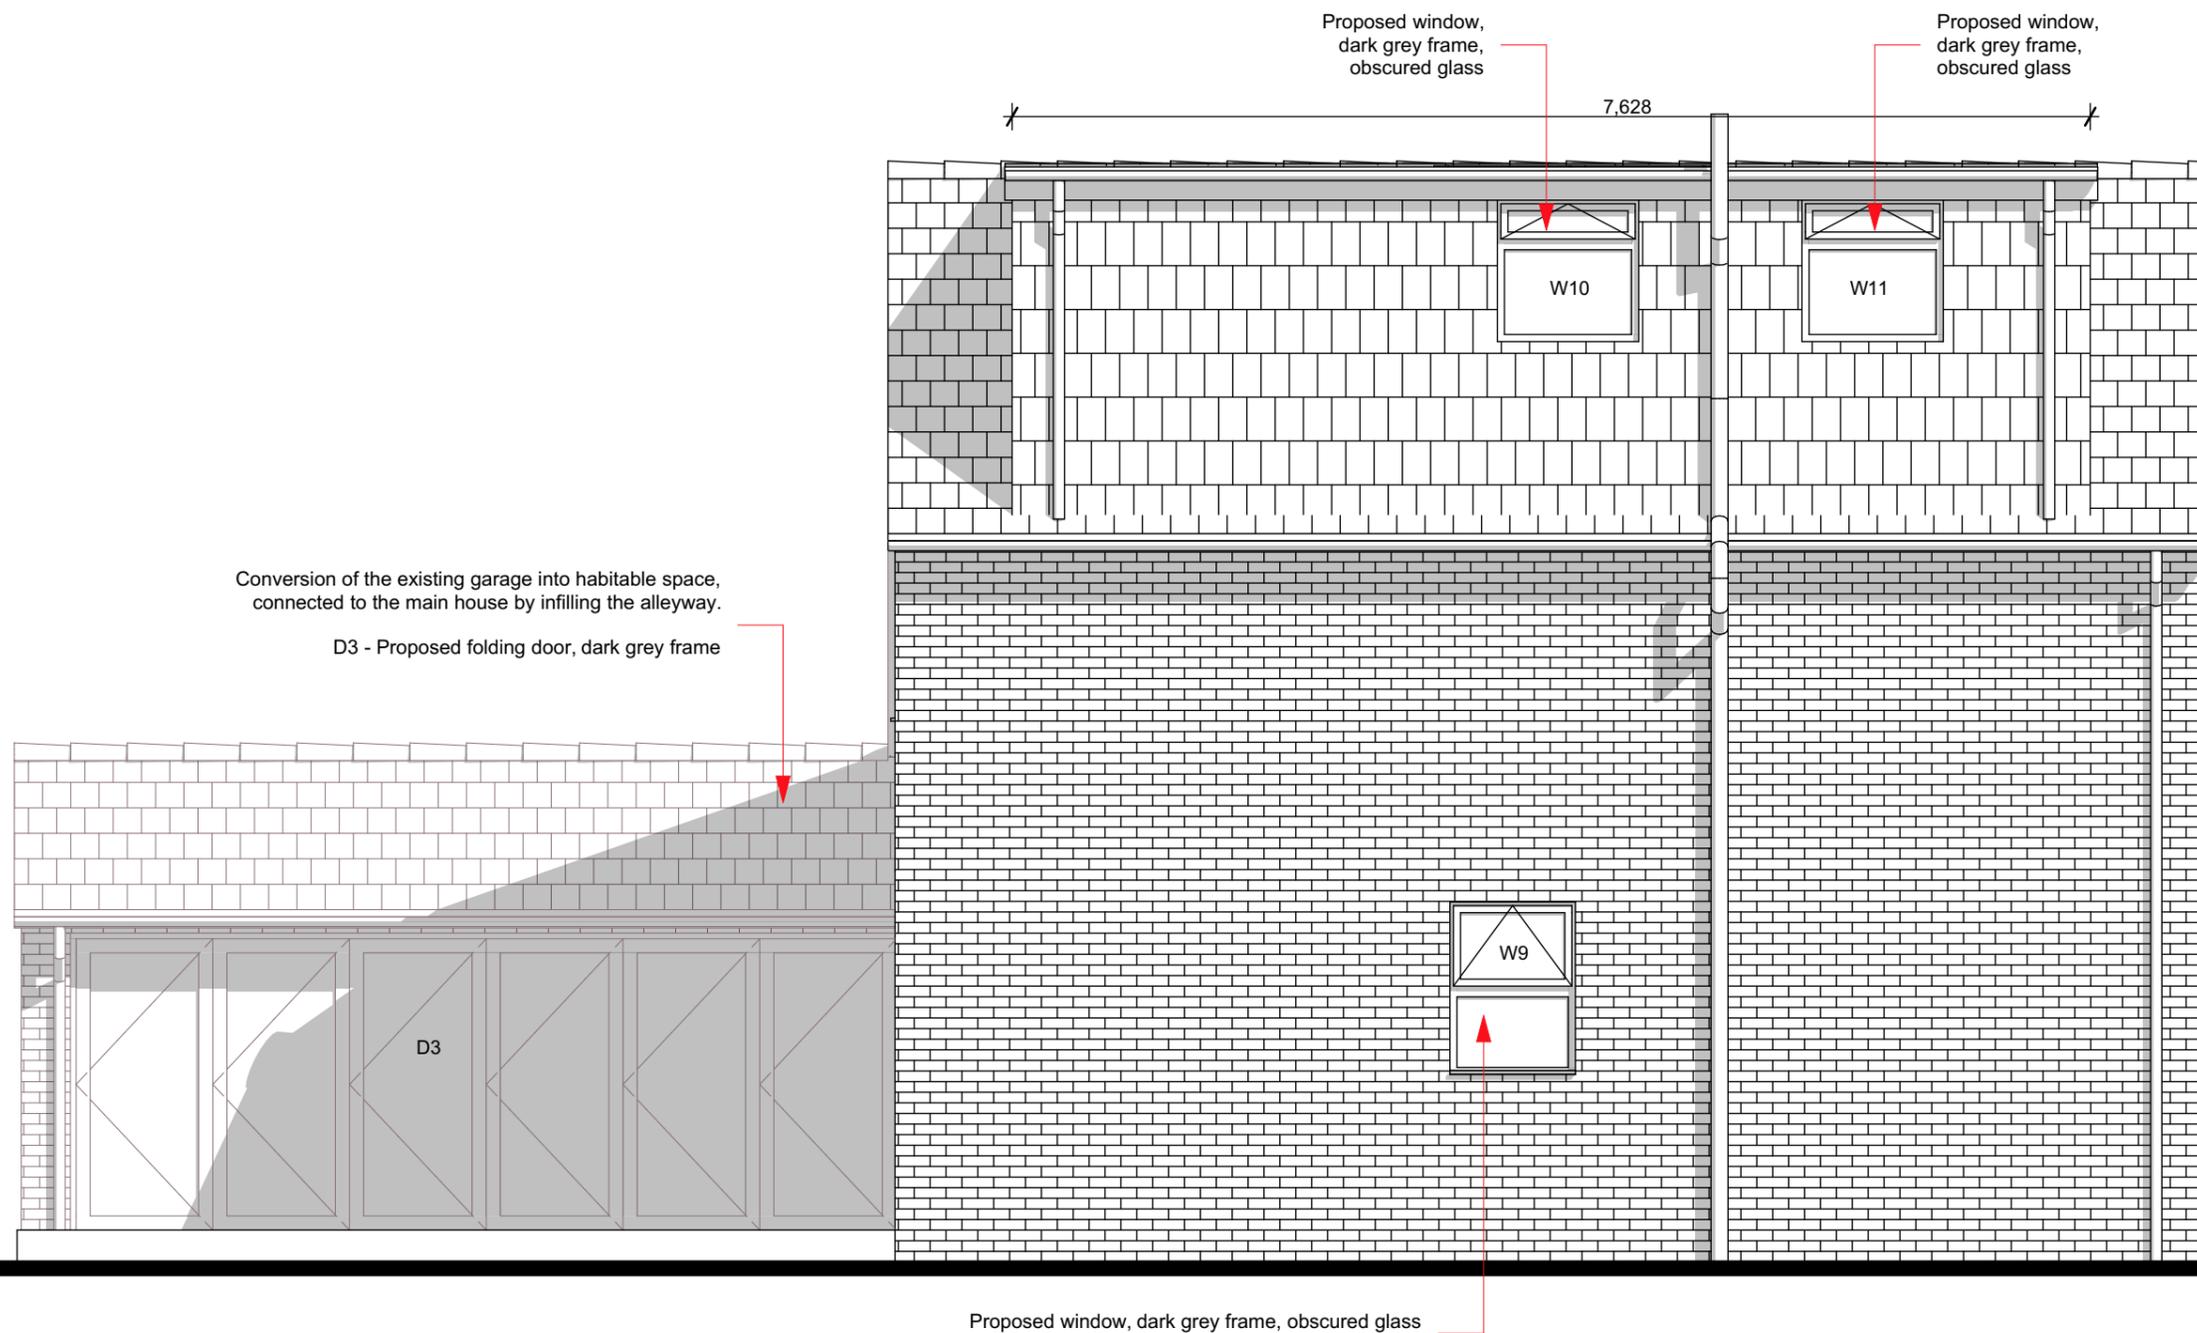

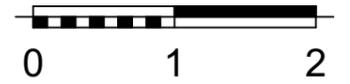


+7.560  
3 Assumed ridge


+5.040  
2 Ex. Attic

+2.540  
1 First Floor

±0.000  
0 Ground Floor

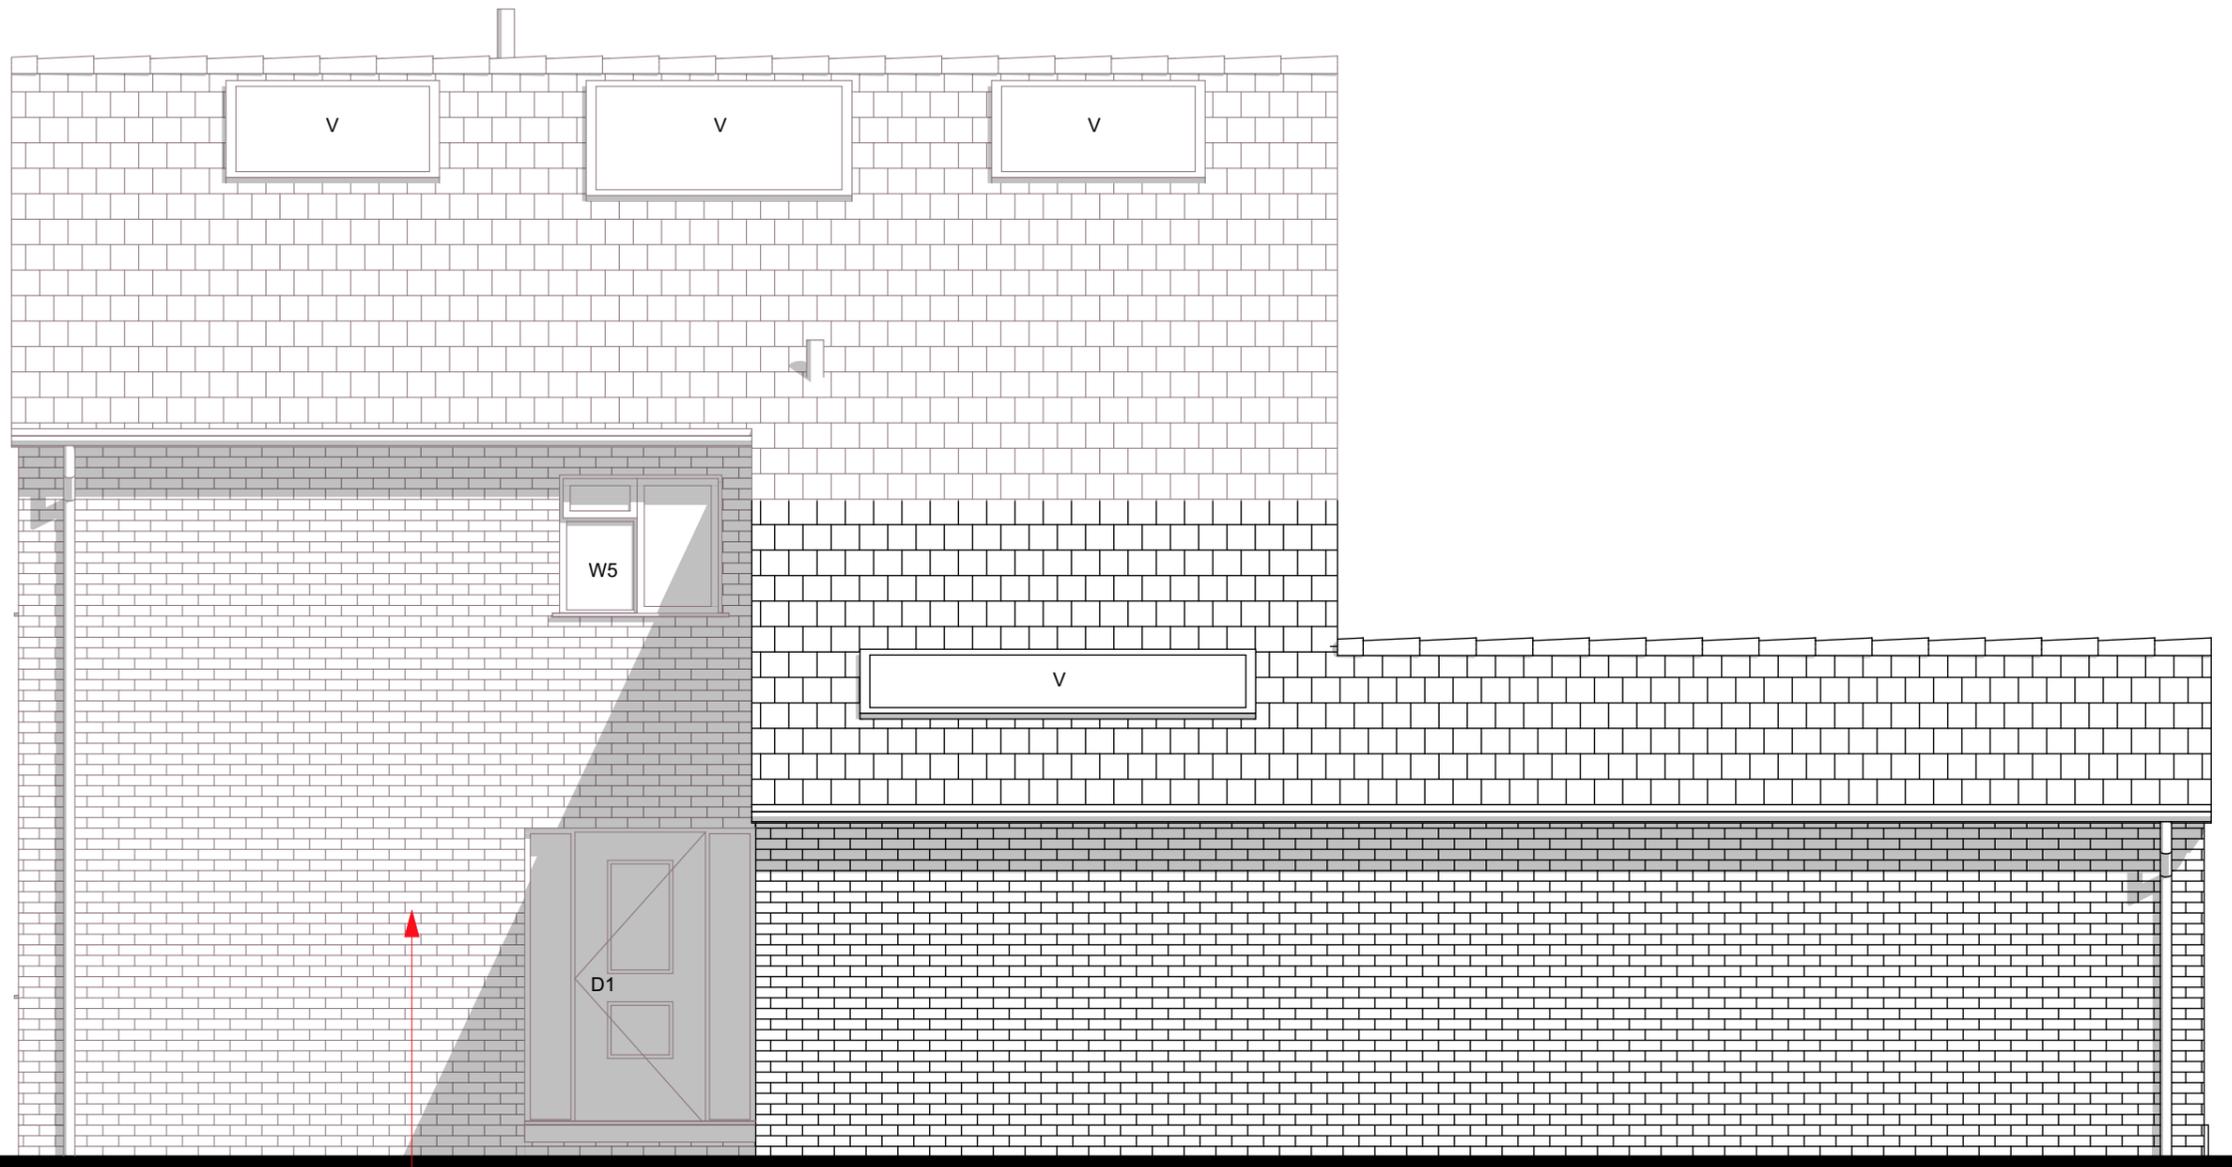

D1 - Proposed new entrance door replacing the existing.  
W5 - Installation of new dark grey-framed windows to replace existing.

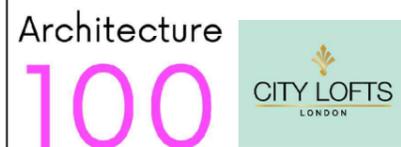

12 High St, Hampton Wick  
Kingston upon Thames  
KT1 4DB  
T: 020 8898 8299

The design of this drawing is copyright and remains the property of Architecture 100|City Lofts all work to comply with current building regulations and code of practice do not scale except for local authority planning purpose all dimensions to be checked on site before the start of any work

11 Bayhurst Drive  
HA6 3SA  
Hillingdon

CLIENT  
Anamika Patel

PROJECT ID  
CLL - 11\_BD

DRAWING DESCRIPTION  
Proposed Side Elevation

DRAWN BY  
MG


SCALE  
1:50

DRAWING N.  
A.03.13

SIZE  
CLL-A3-L

Planning Drawings

Revision ID	Date
02	13/05/2025
06	09/01/2026

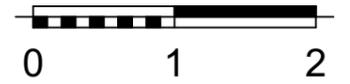

+7.560  
3 Assumed ridge

+5.040  
2 Ex. Attic

+2.540  
1 First Floor

±0.000  
0 Ground Floor

