

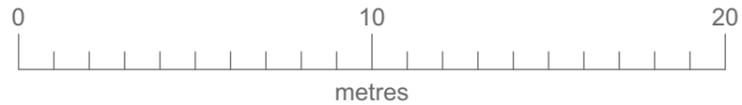
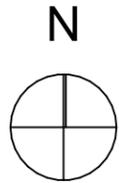


1:1250 Location Plan

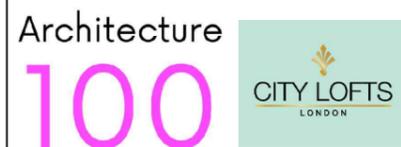

1:200 Site Plan

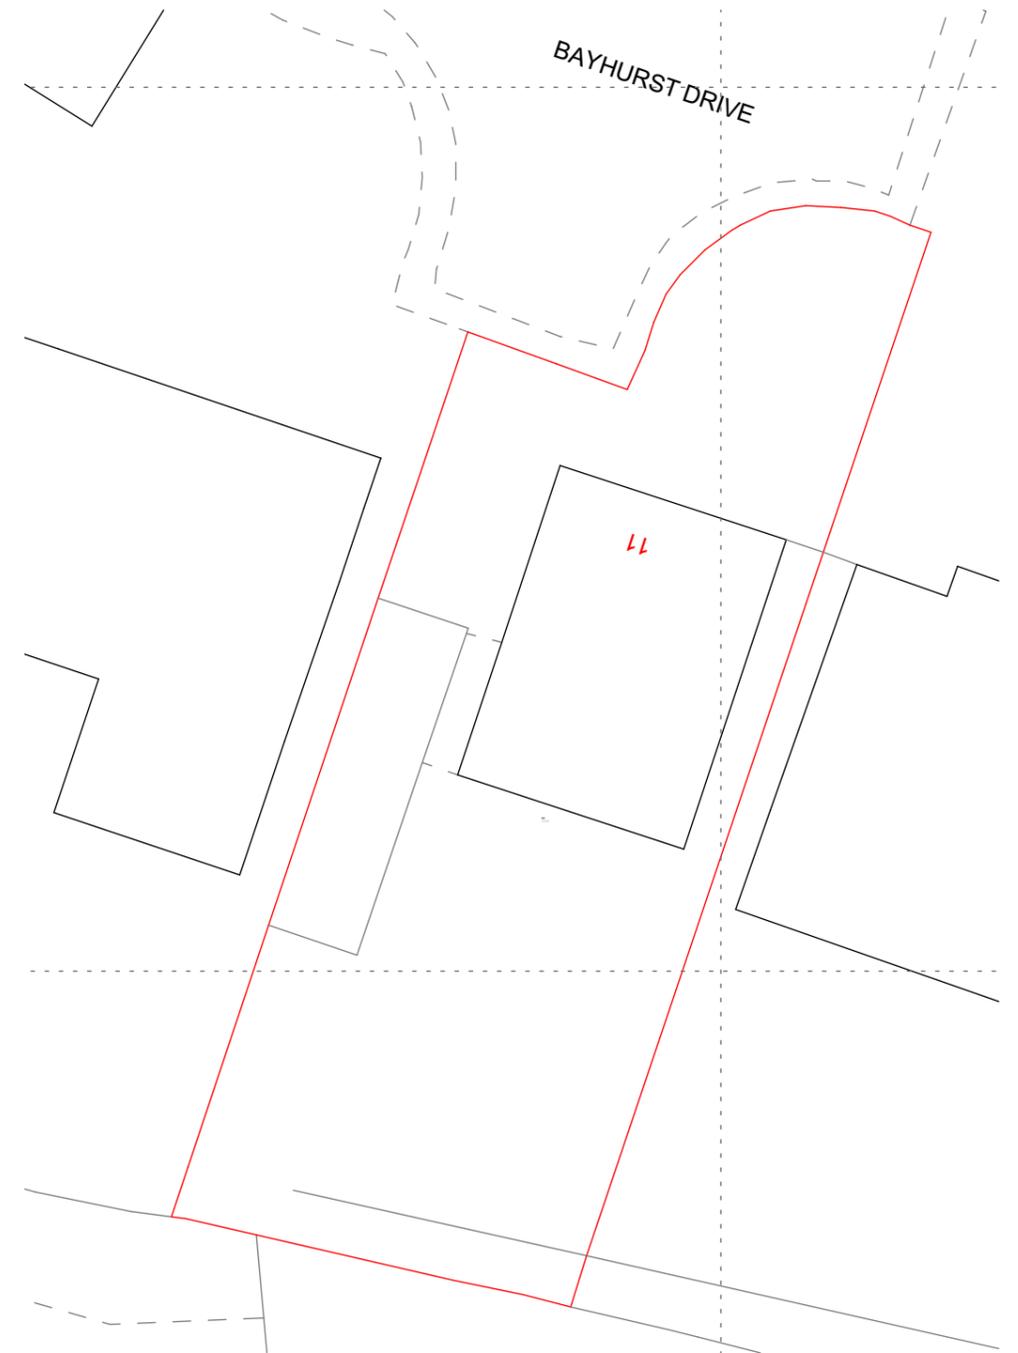

12 High St, Hampton Wick
Kingston upon Thames
KT1 4DB
T: 020 8898 8299

The design of this drawing is copyright and remains the property of Architecture 100|City Lofts all work to comply with current building regulations and code of practice do not scale except for local authority planning purpose all dimensions to be checked on site before the start of any work

11 Bayhurst Drive
HA6 3SA
Hillingdon

CLIENT
Anamika Patel

PROJECT ID
CLL - 11_BD

DRAWING DESCRIPTION
Location and Site Plan

DRAWN BY
MG

SCALE
1:1250, 1:200


DRAWING N.
A.01.1

SIZE
CLL-A3-L


Pre Application

Revision ID	Date
02	13/05/2025
06	09/01/2026

1:100 Ex. Ground Floor 0.

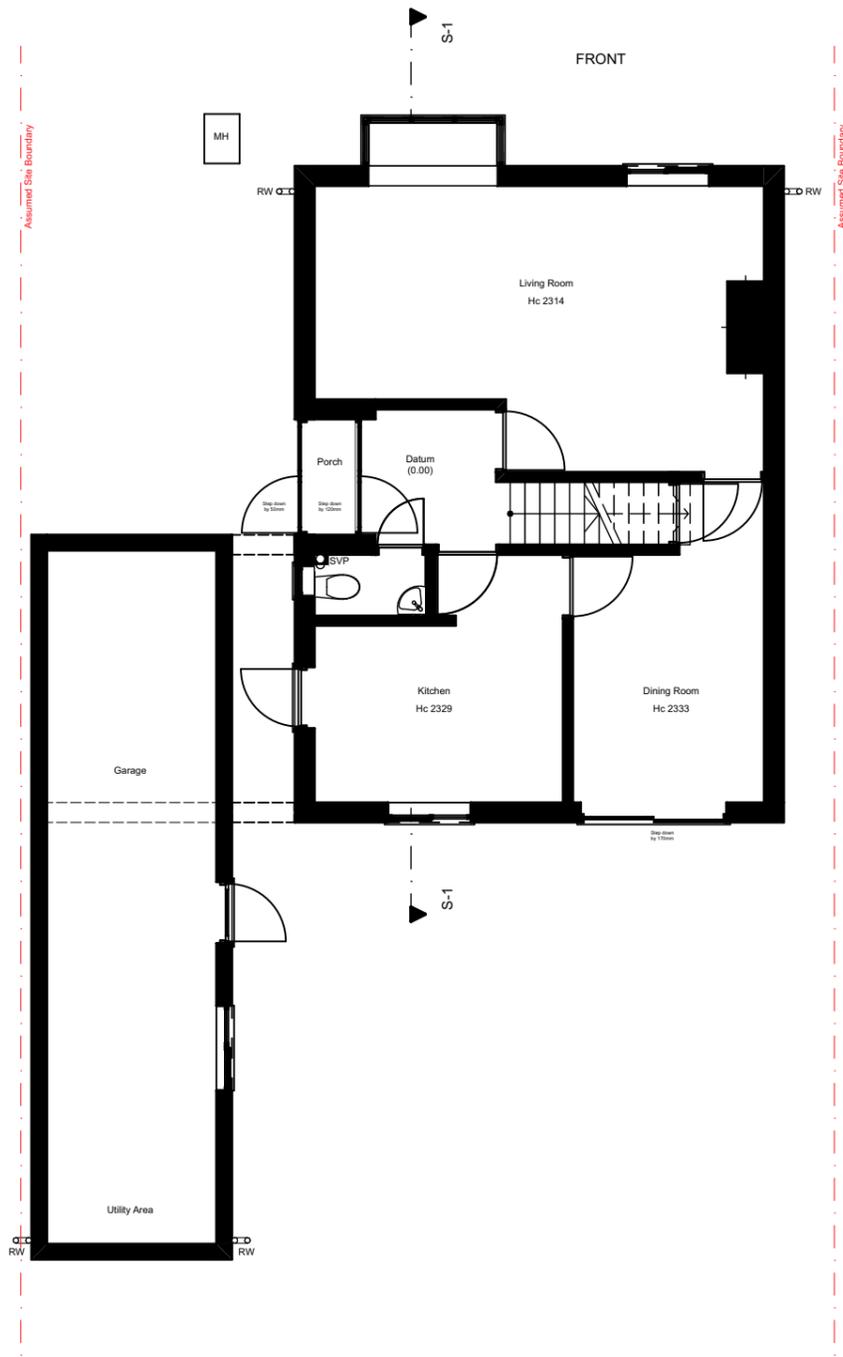


1:100 Ex. First Floor 1.

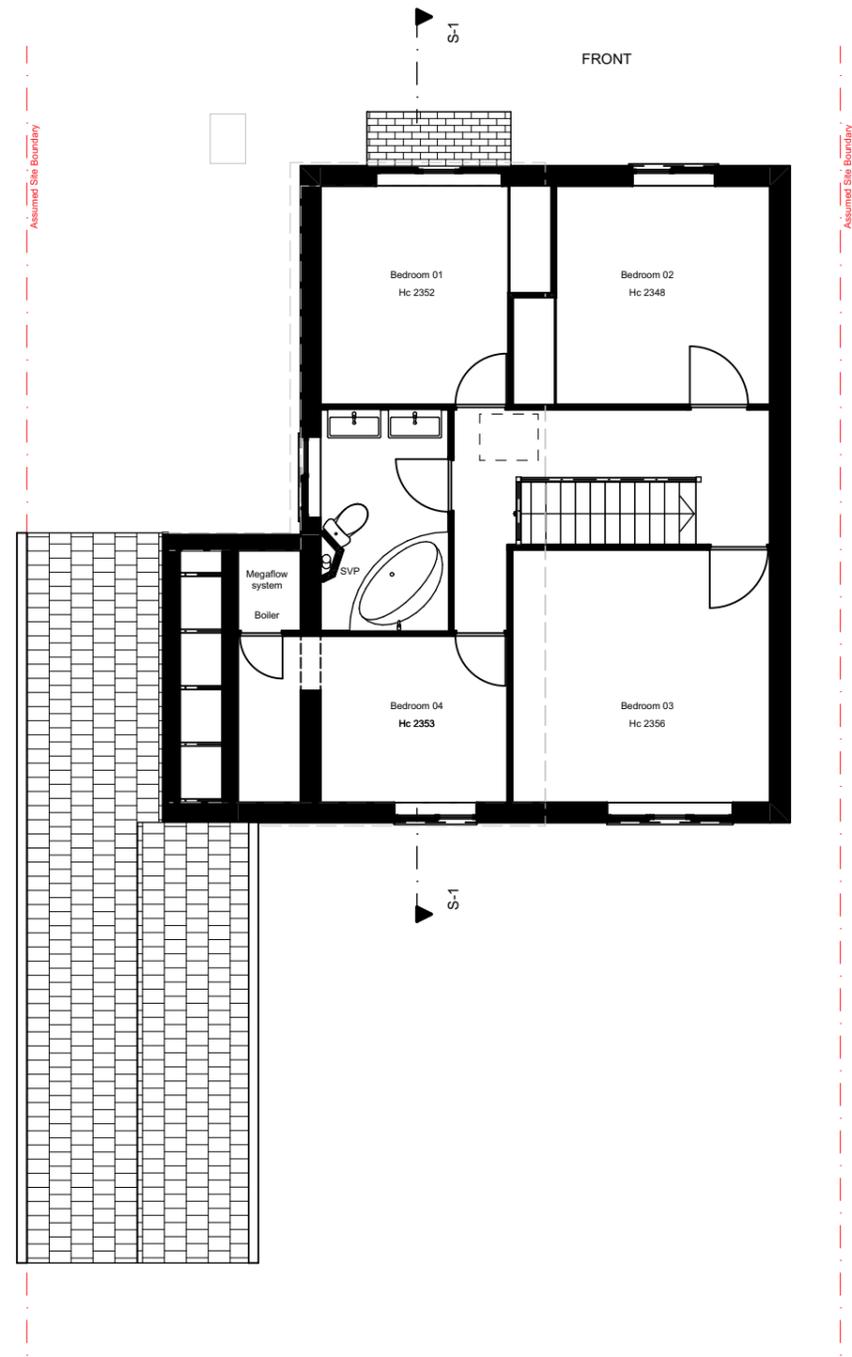


Revision ID	Date
02	13/05/2025
06	09/01/2026


1:100 Ex.Attic 2.

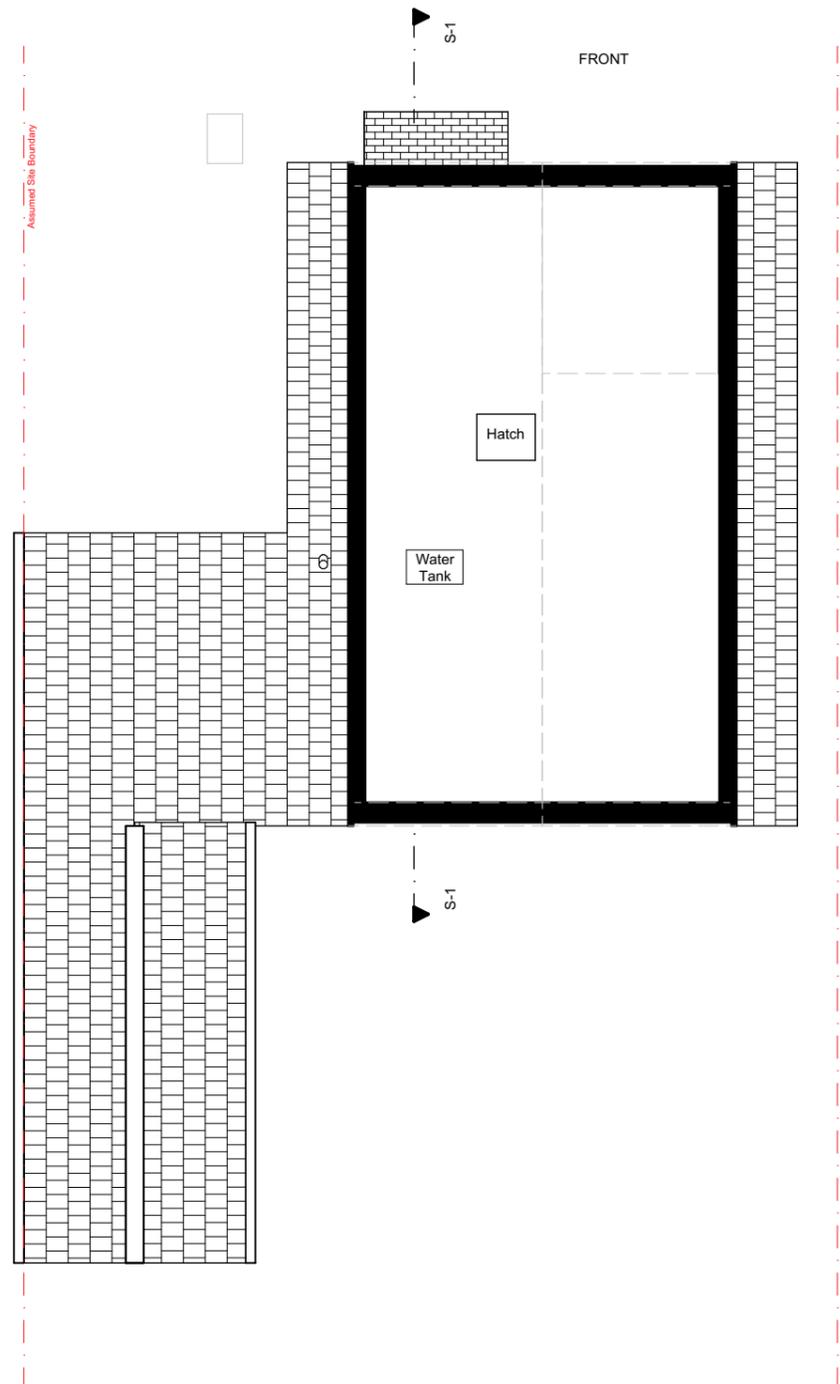


1:100 Ex. Roof Plan 3.

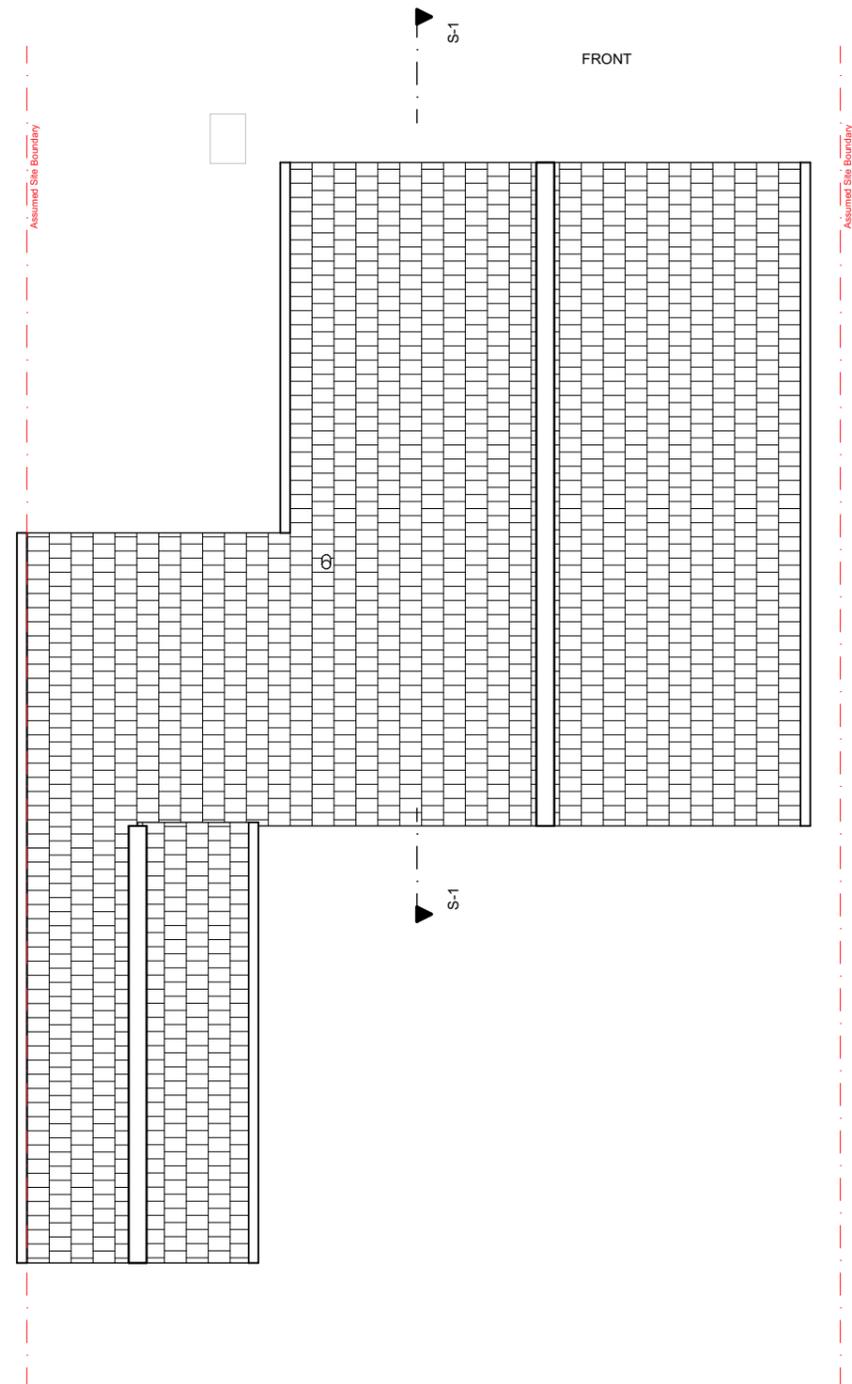


Revision ID	Date
01	13/05/2025
06	09/01/2026

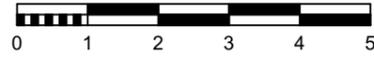

1:100 Front Elevation 1

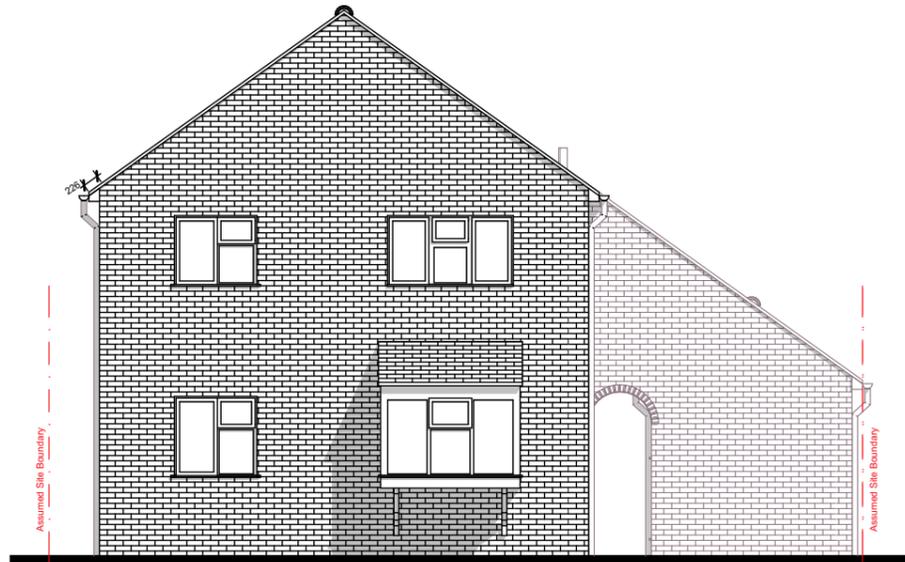


1:100 Ex. Flank Elevation 3

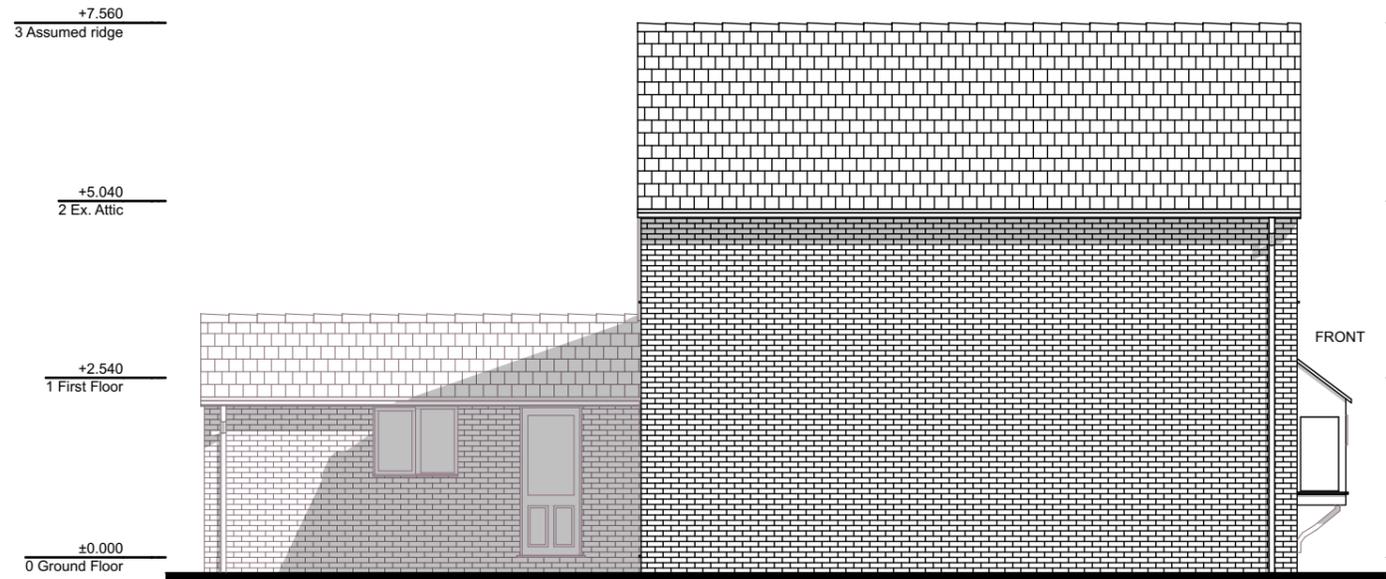


1:100 Ex. Rear Elevation 2



1:100 Ex. Side Elevation 4

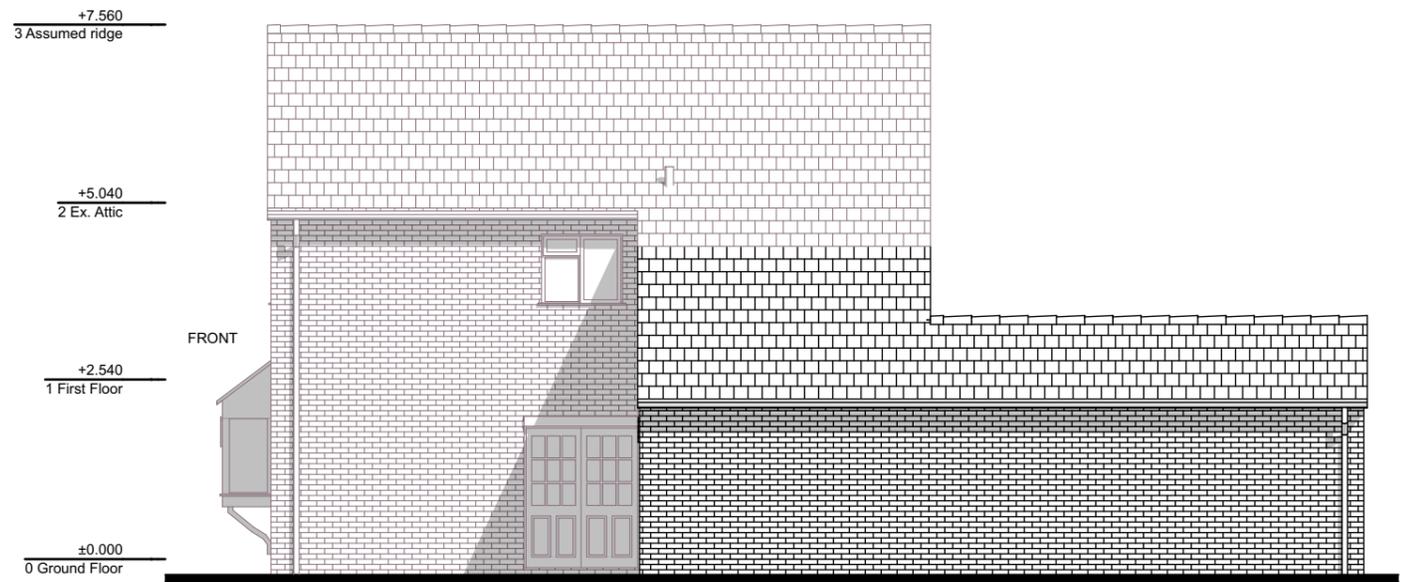



1:100 Section S-1

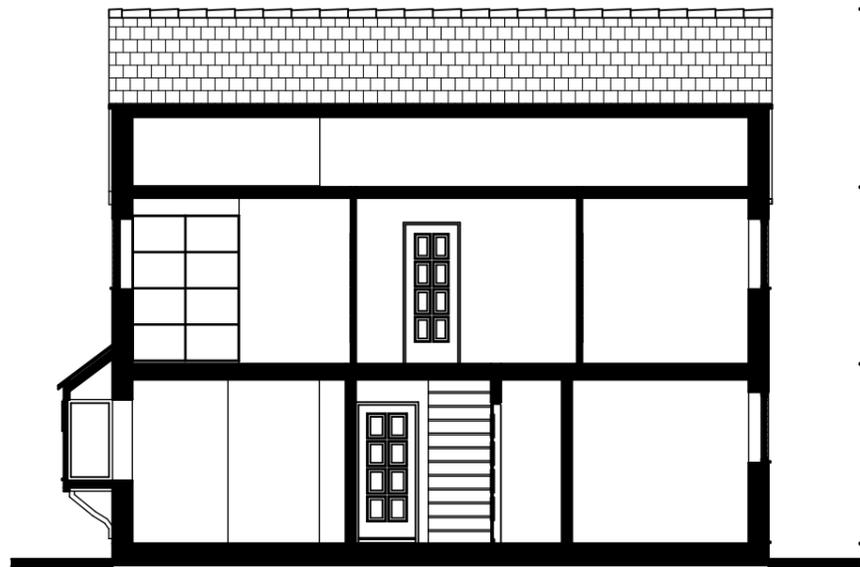



1:100 Section S-3



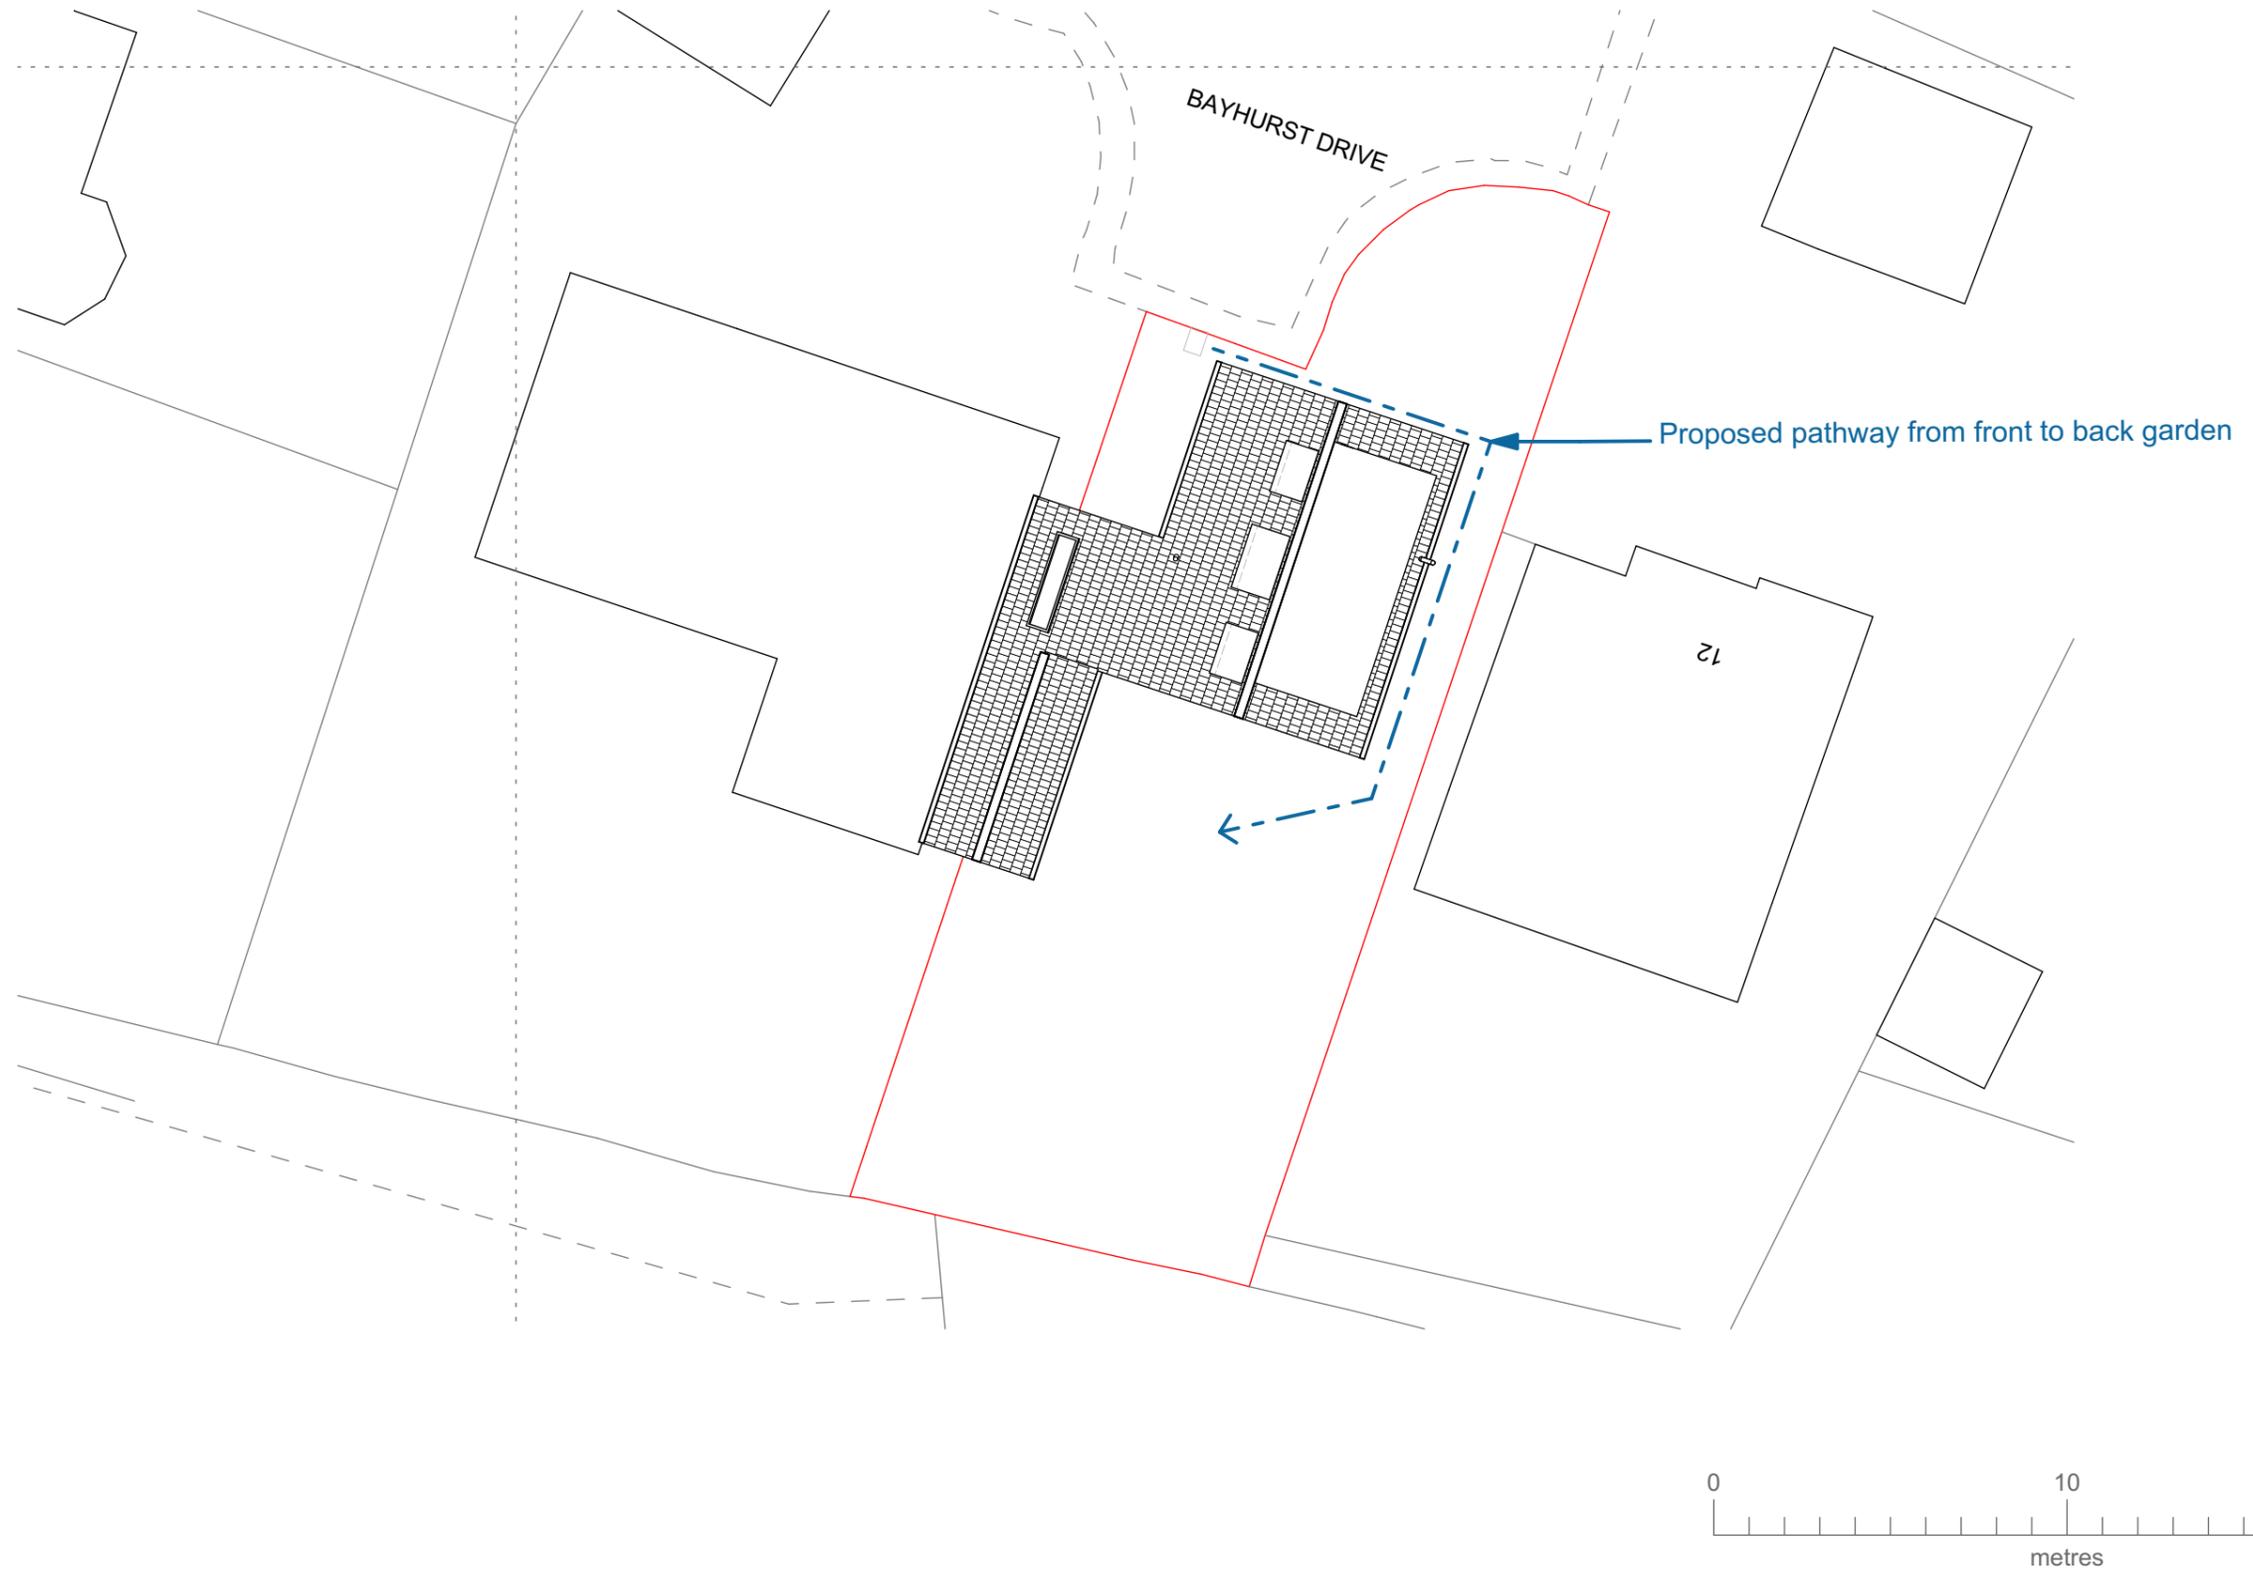

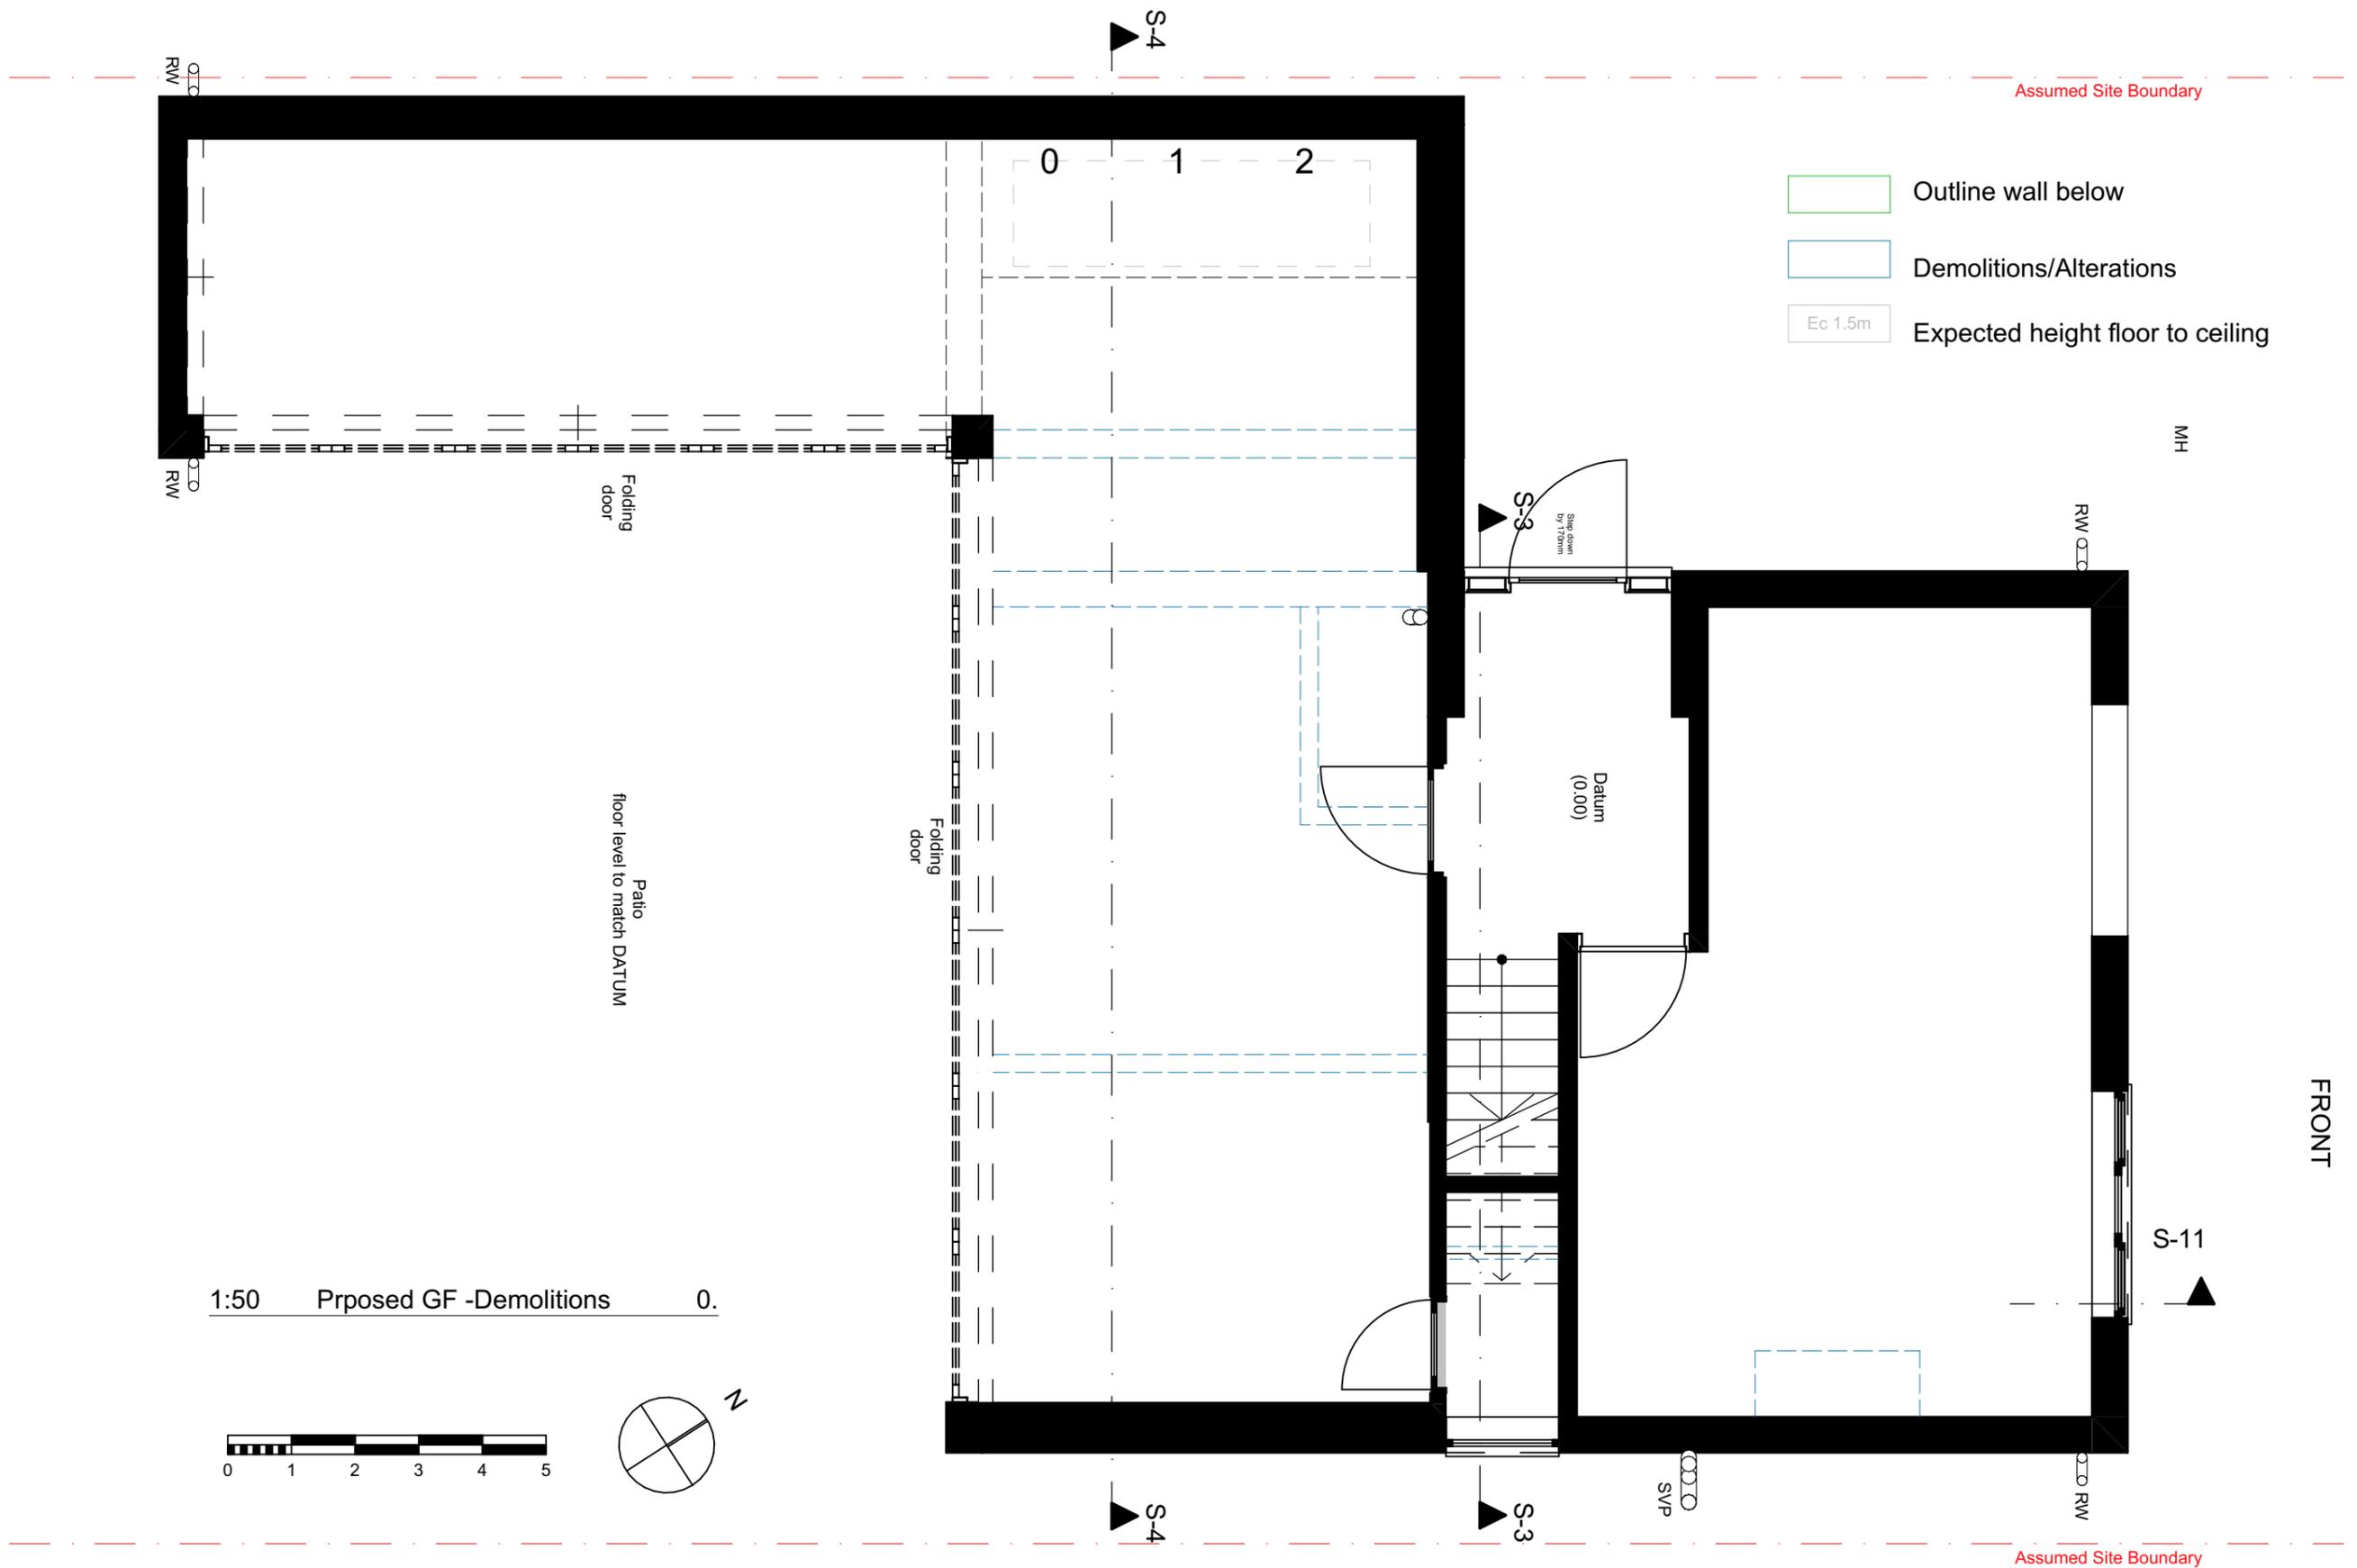

1:50 Proposed GF -Demolitions 0.

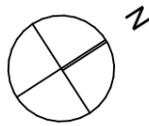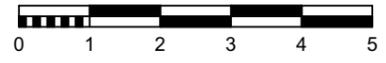

Architecture
100


 12 High St, Hampton Wick
 Kingston upon Thames
 KT1 4DB
 T: 020 8898 8299

The design of this drawing is copyright and remains the property of Architecture 100|City Lofts all work to comply with current building regulations and code of practice do not scale except for local authority planning purpose all dimensions to be checked on site before the start of any work

11 Bayhurst Drive
HA6 3SA
Hillingdon

CLIENT
Anamika Patel

PROJECT ID
CLL - 11_BD

DRAWING DESCRIPTION
Proposed Ground Floor-
Foundations


DRAWN BY
MG



SCALE
1:50, 1:100

DRAWING N.
A.03.2

SIZE
CLL-A3-L


Pre Application	
Revision ID	Date
01	13/05/2025
06	09/01/2026

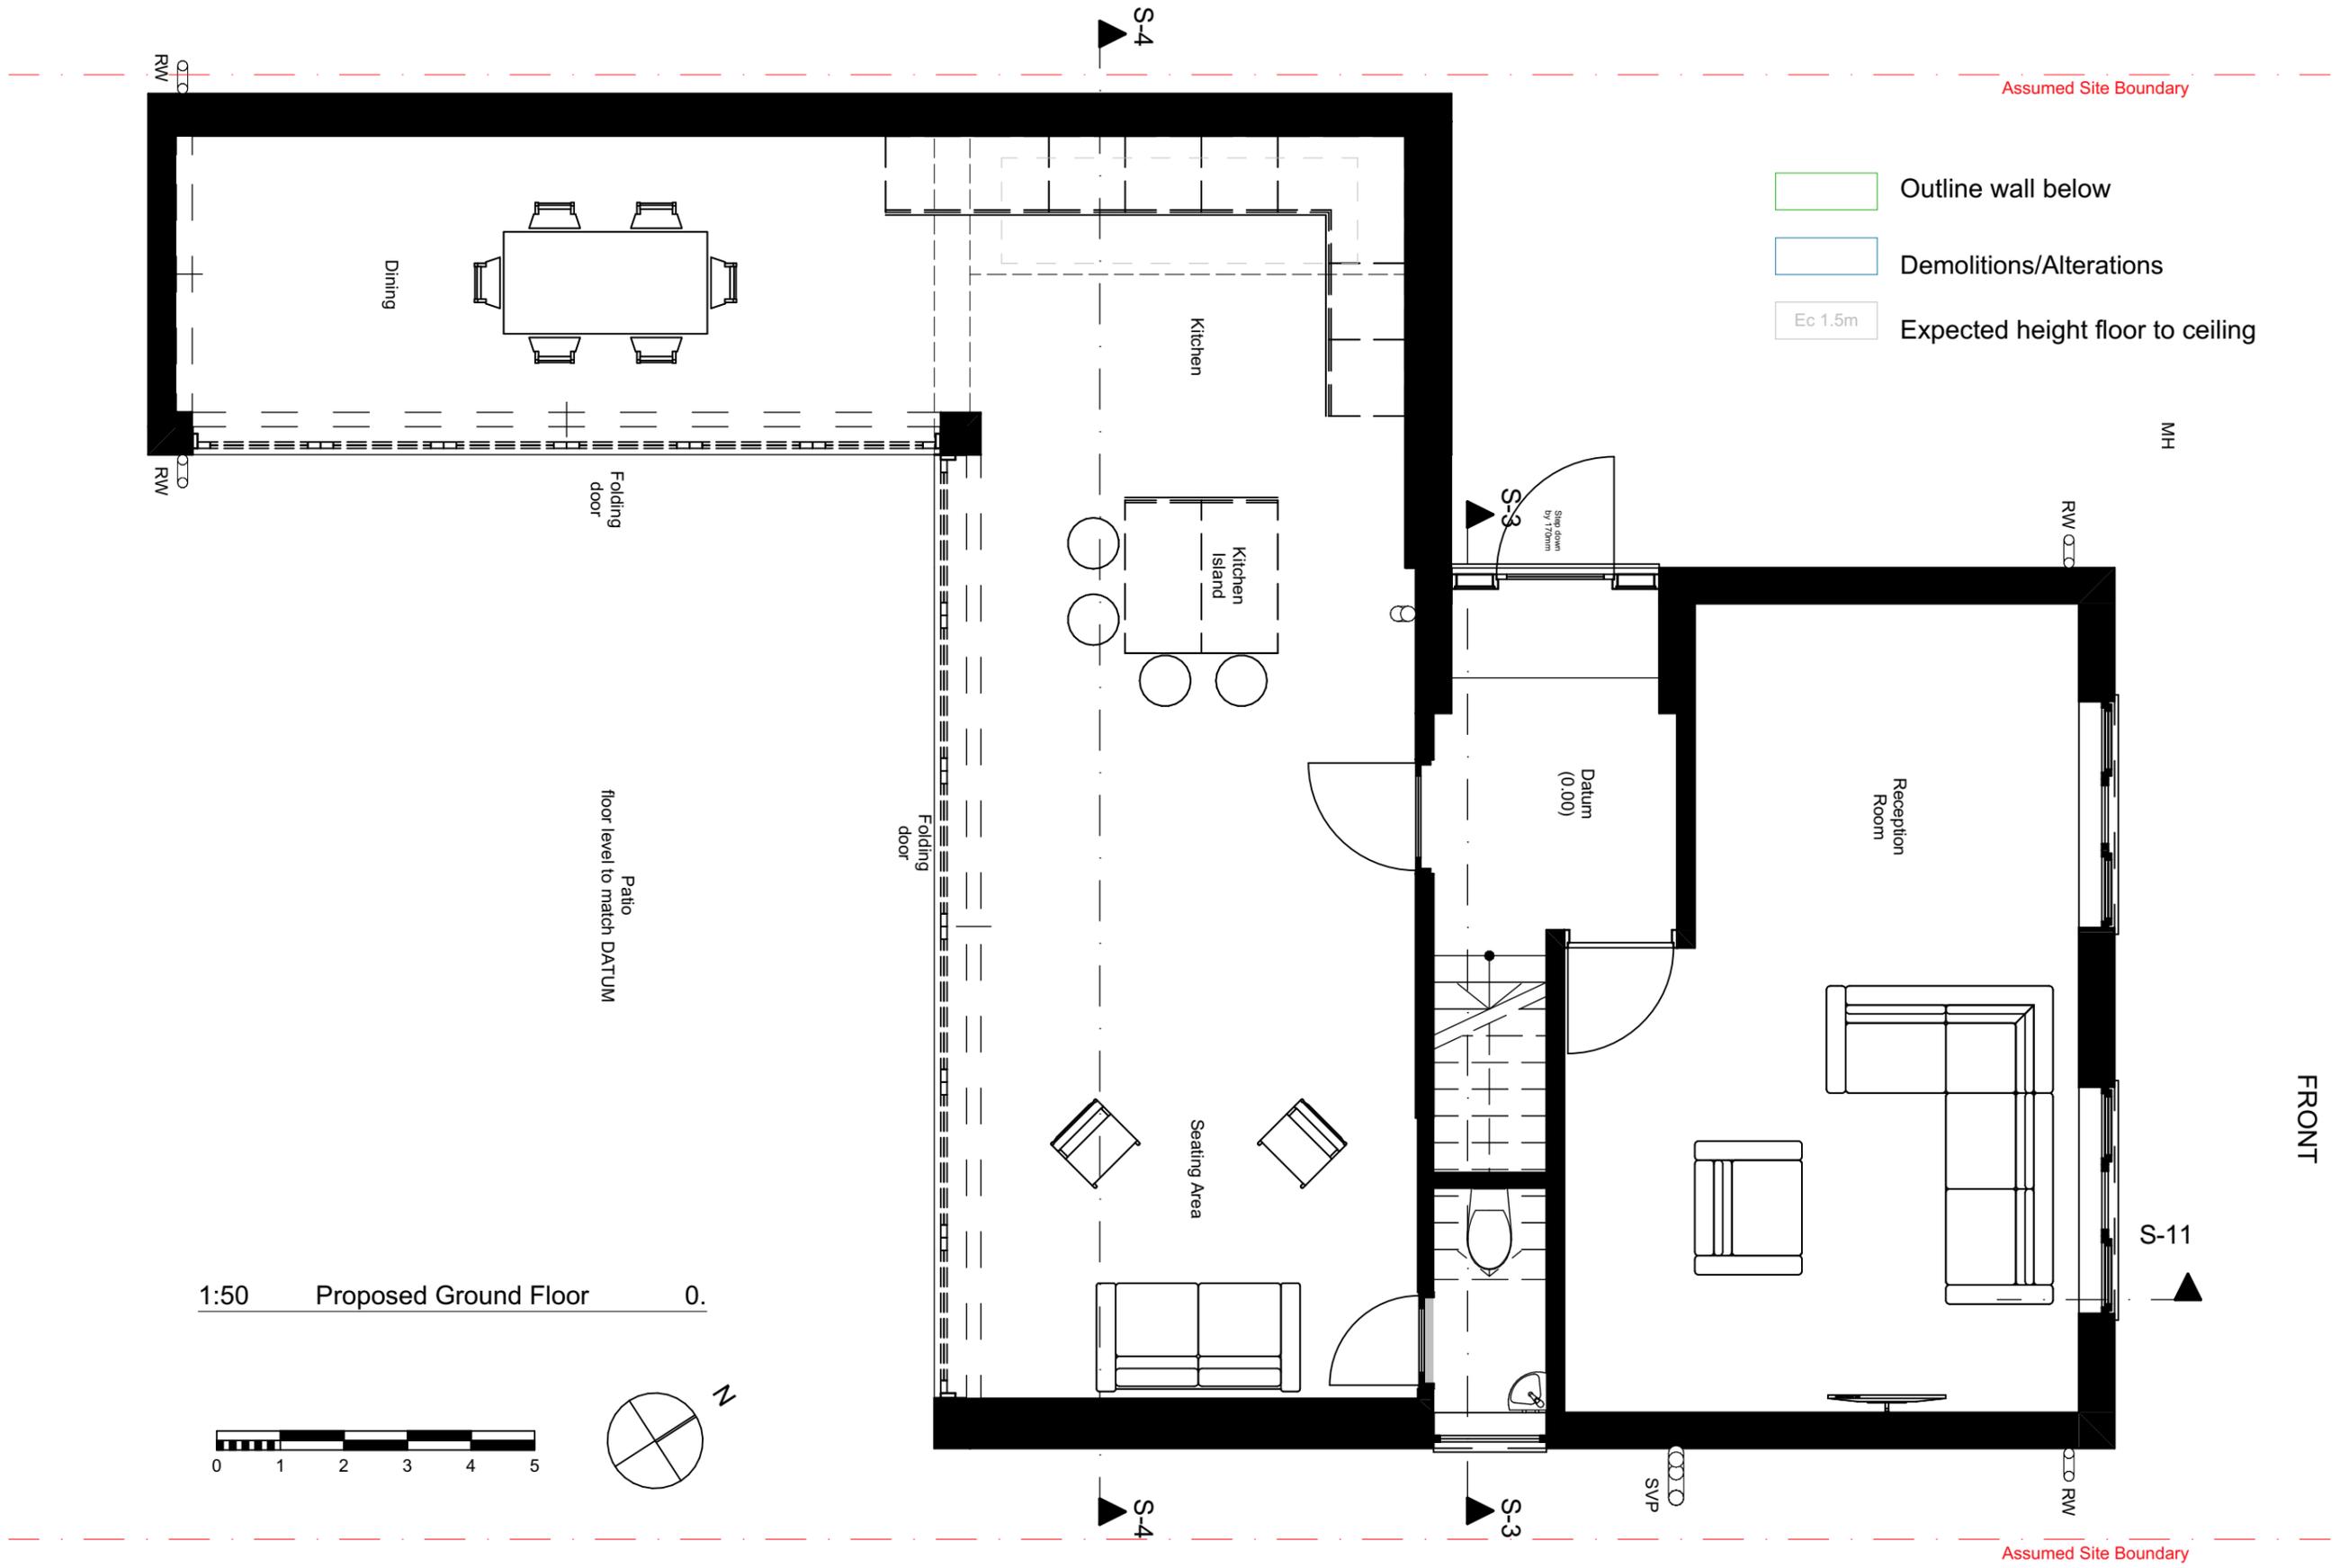

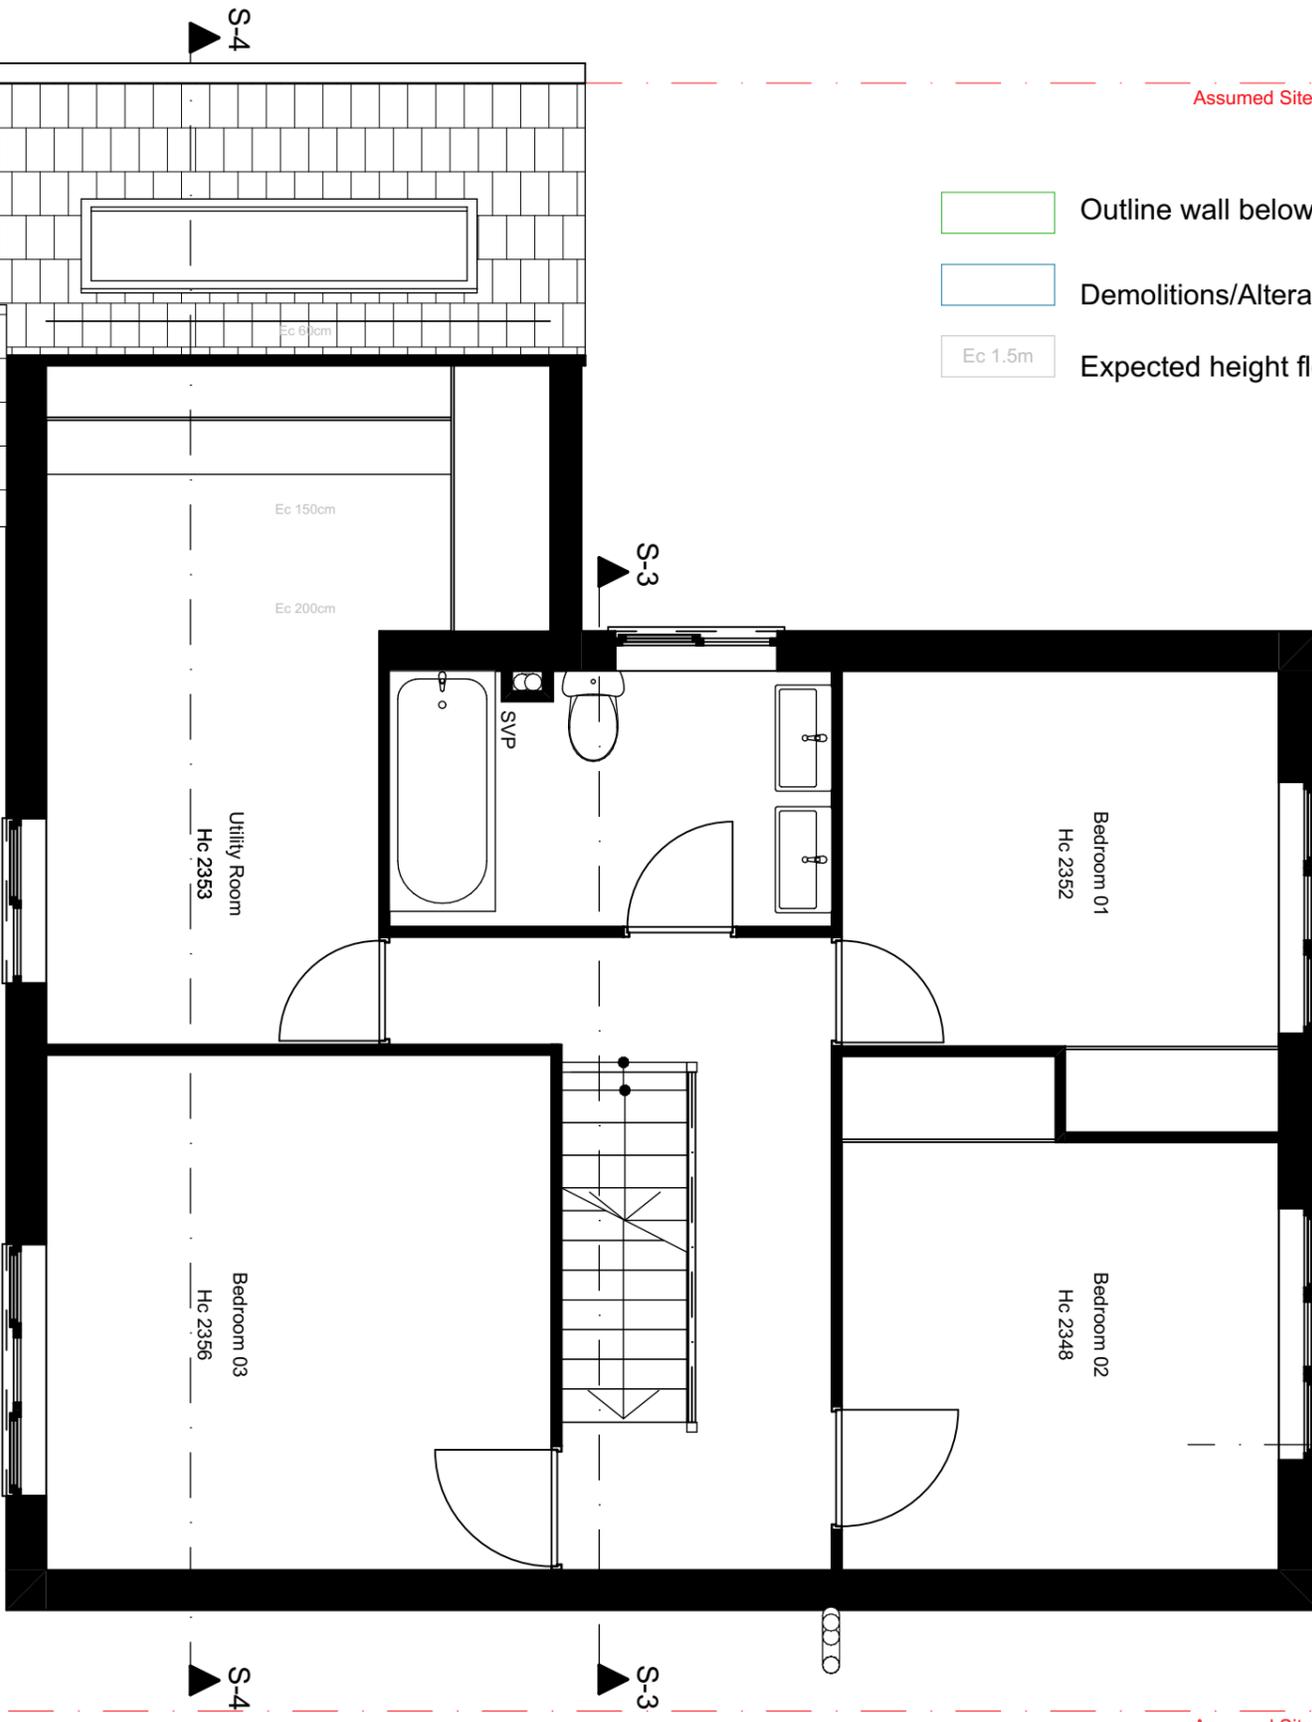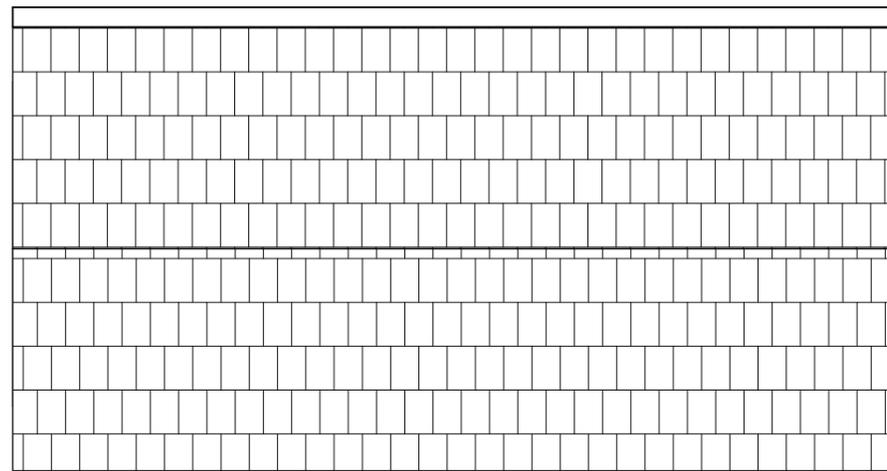

- Outline wall below
- Demolitions/Alterations
- Ec 1.5m Expected height floor to ceiling

1:50 Proposed First Floor 1.

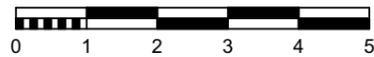

FRONT

Architecture 100

 12 High St, Hampton Wick
 Kingston upon Thames
 KT1 4DB
 T: 020 8898 8299

The design of this drawing is copyright and remains the property of Architecture 100|City Lofts all work to comply with current building regulations and code of practice do not scale except for local authority planning purpose all dimensions to be checked on site before the start of any work

11 Bayhurst Drive
HA6 3SA
Hillingdon

CLIENT
 Anamika Patel

PROJECT ID
 CLL - 11_BD

DRAWING DESCRIPTION
 Proposed First Floor

DRAWN BY
 MG


SCALE
 1:50, 1:100

DRAWING N.
 A.03.5

SIZE
 CLL-A3-L



Pre Application

Revision ID	Date
02	13/05/2025
06	09/01/2026

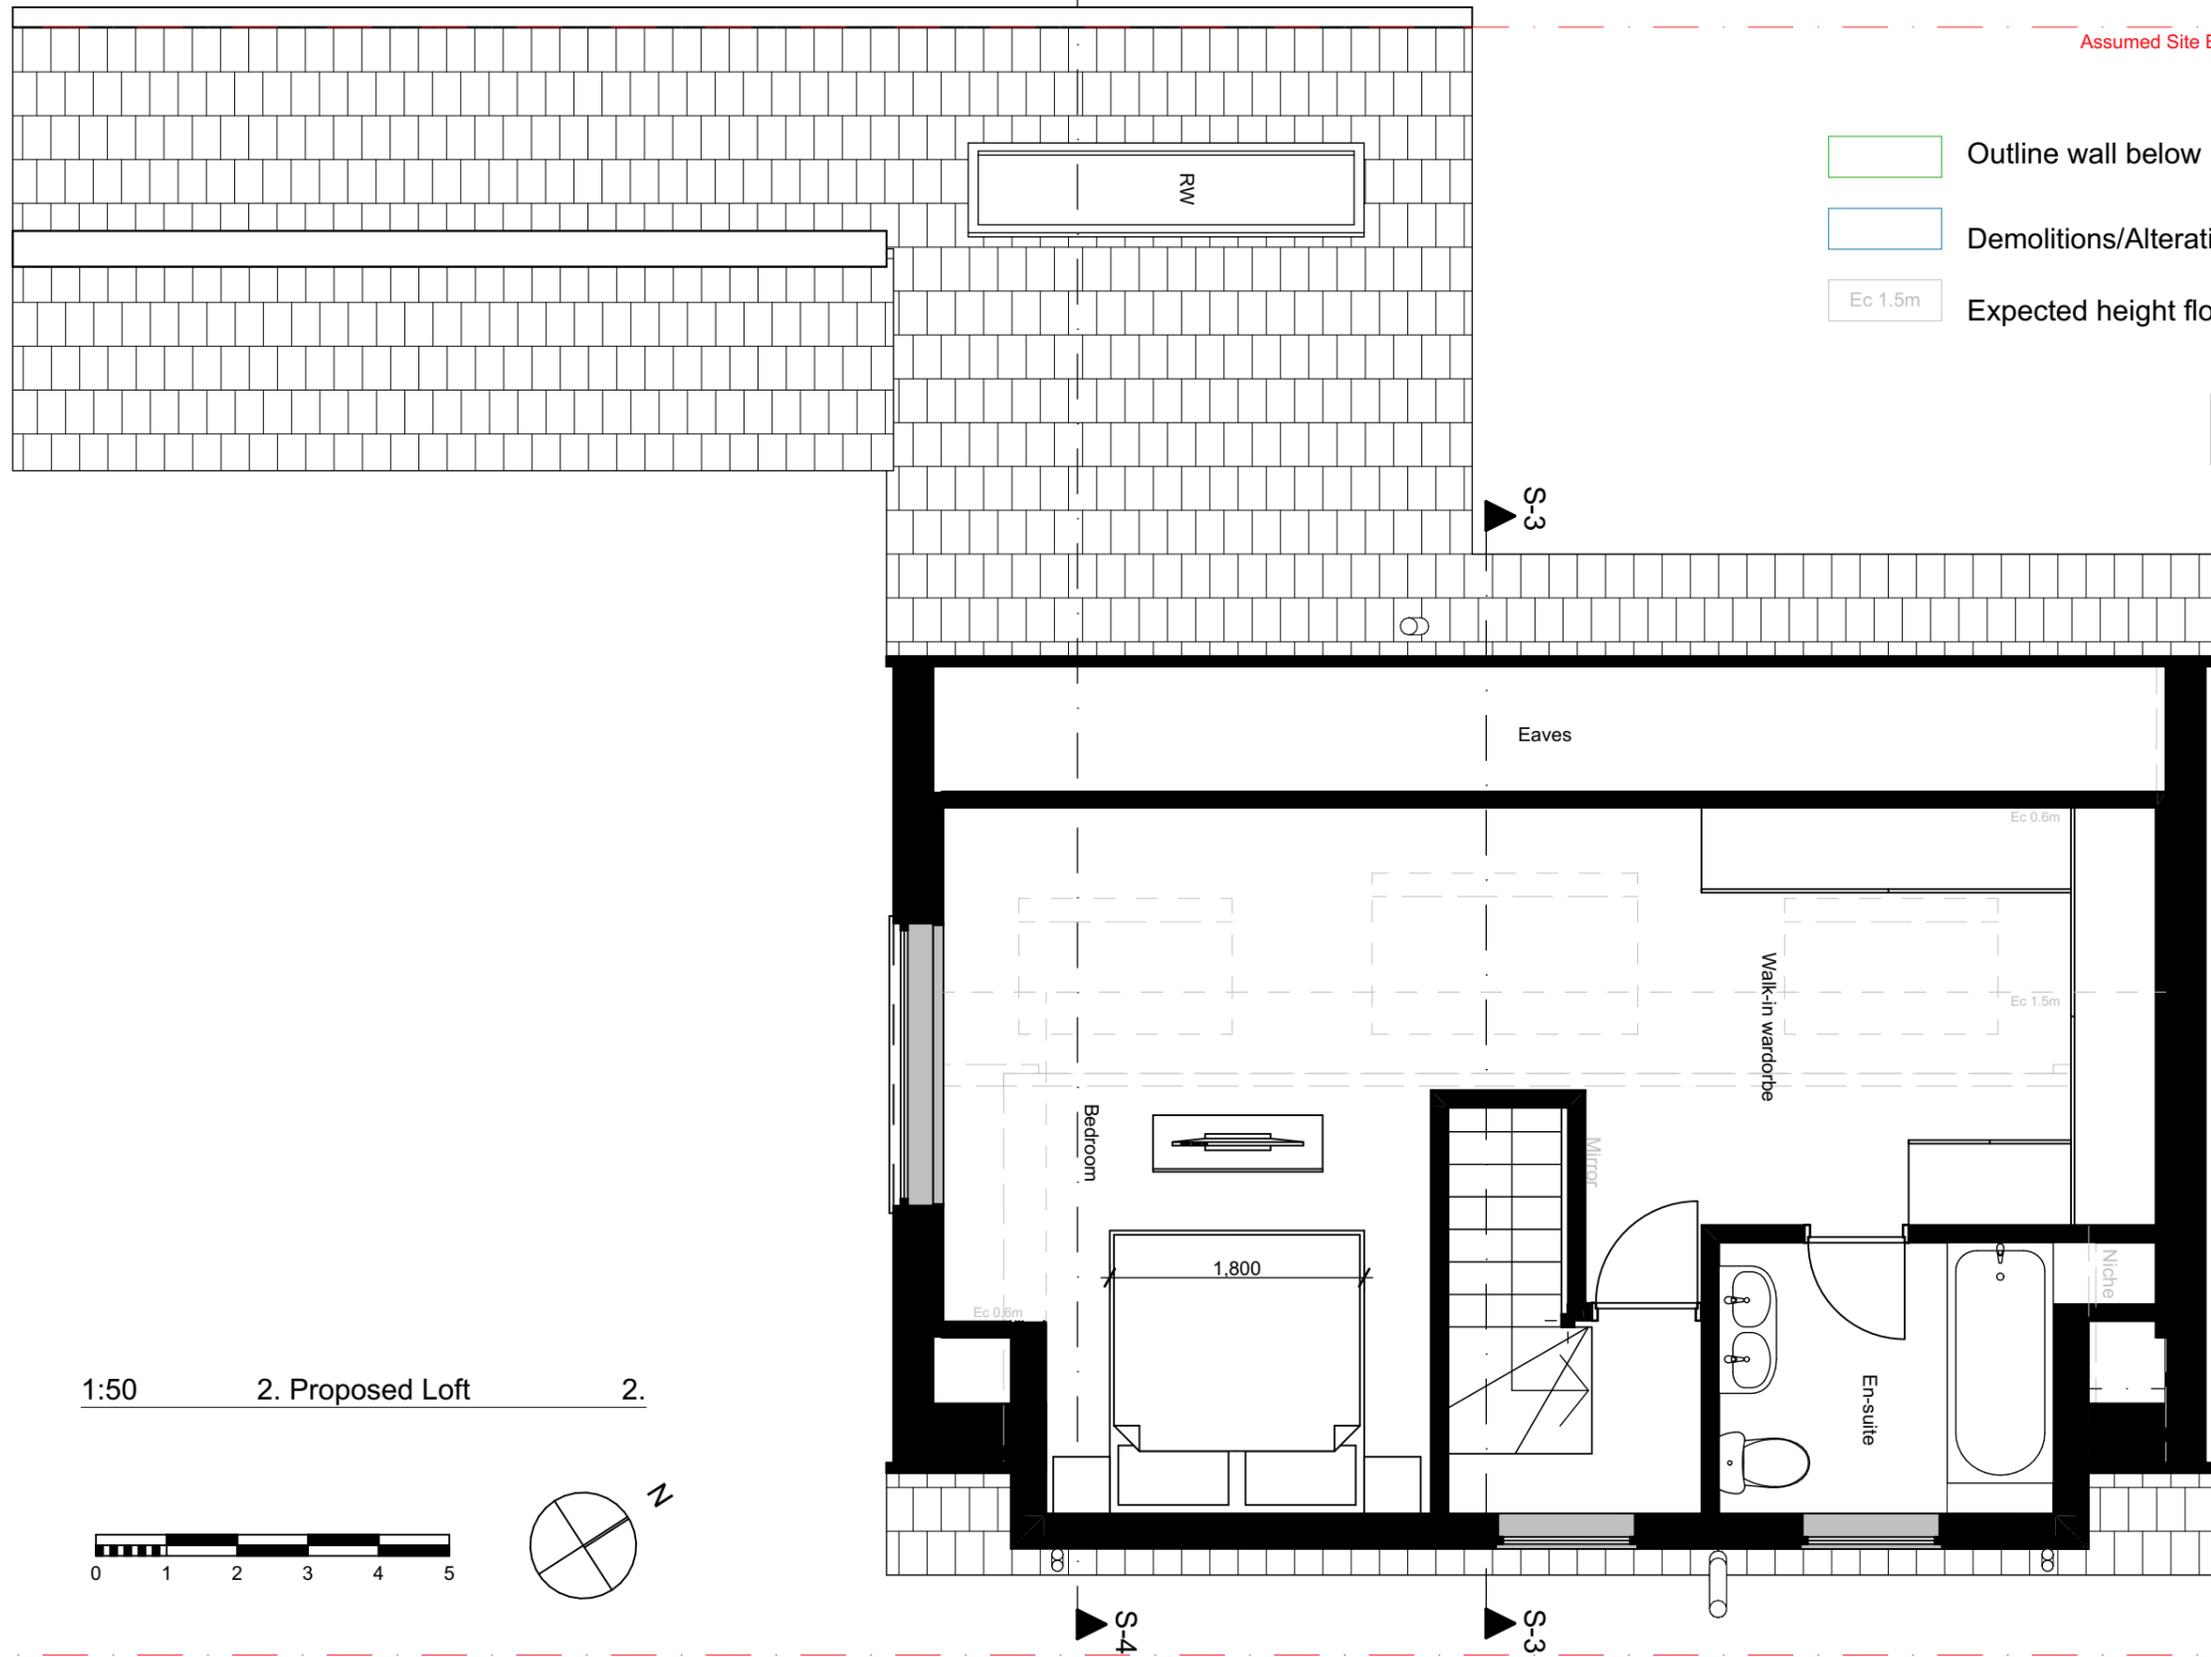


- Outline wall below
- Demolitions/Alterations
- Ec 1.5m Expected height floor to ceiling



1:50 2. Proposed Loft 2.

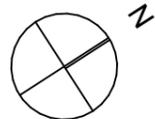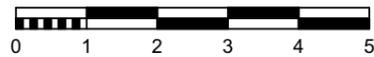


Revision ID	Date
02	13/05/2025
06	09/01/2026

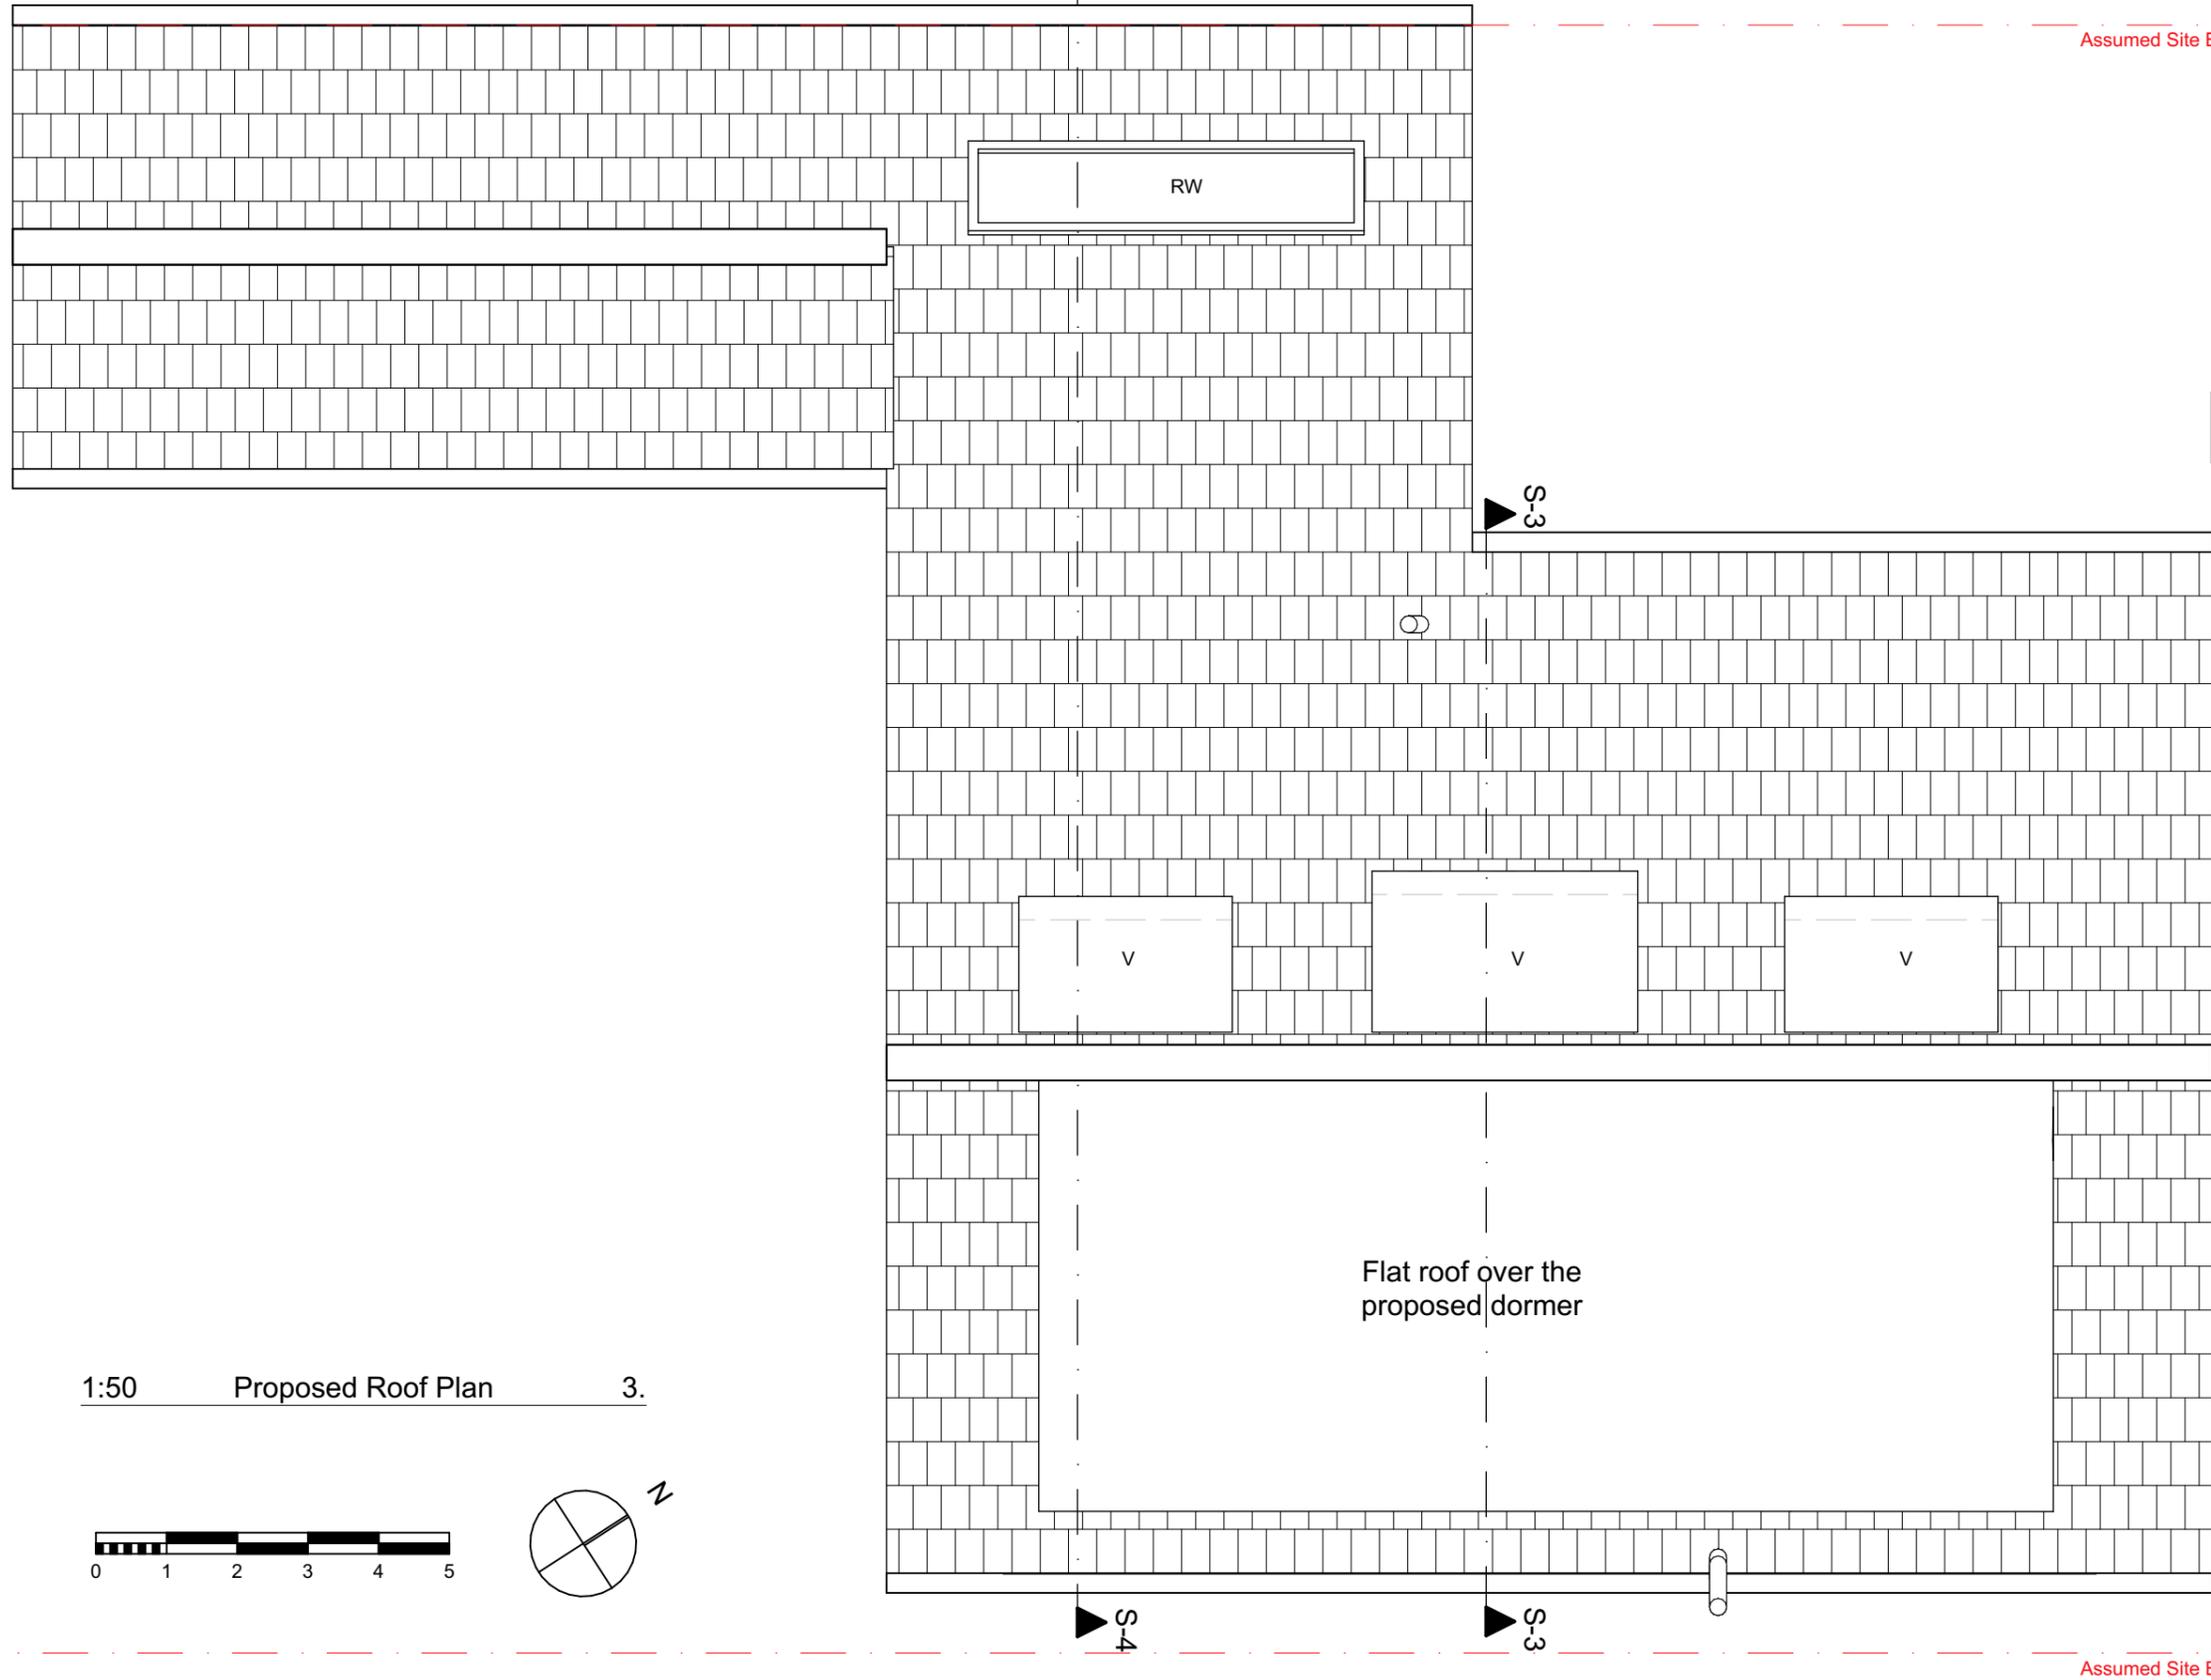

1:50 Proposed Roof Plan 3.

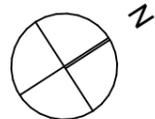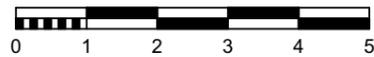

FRONT

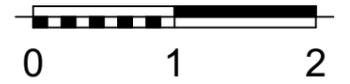


+7.560
3 Assumed ridge


+5.040
2 Ex. Attic

+2.540
1 First Floor

±0.000
0 Ground Floor

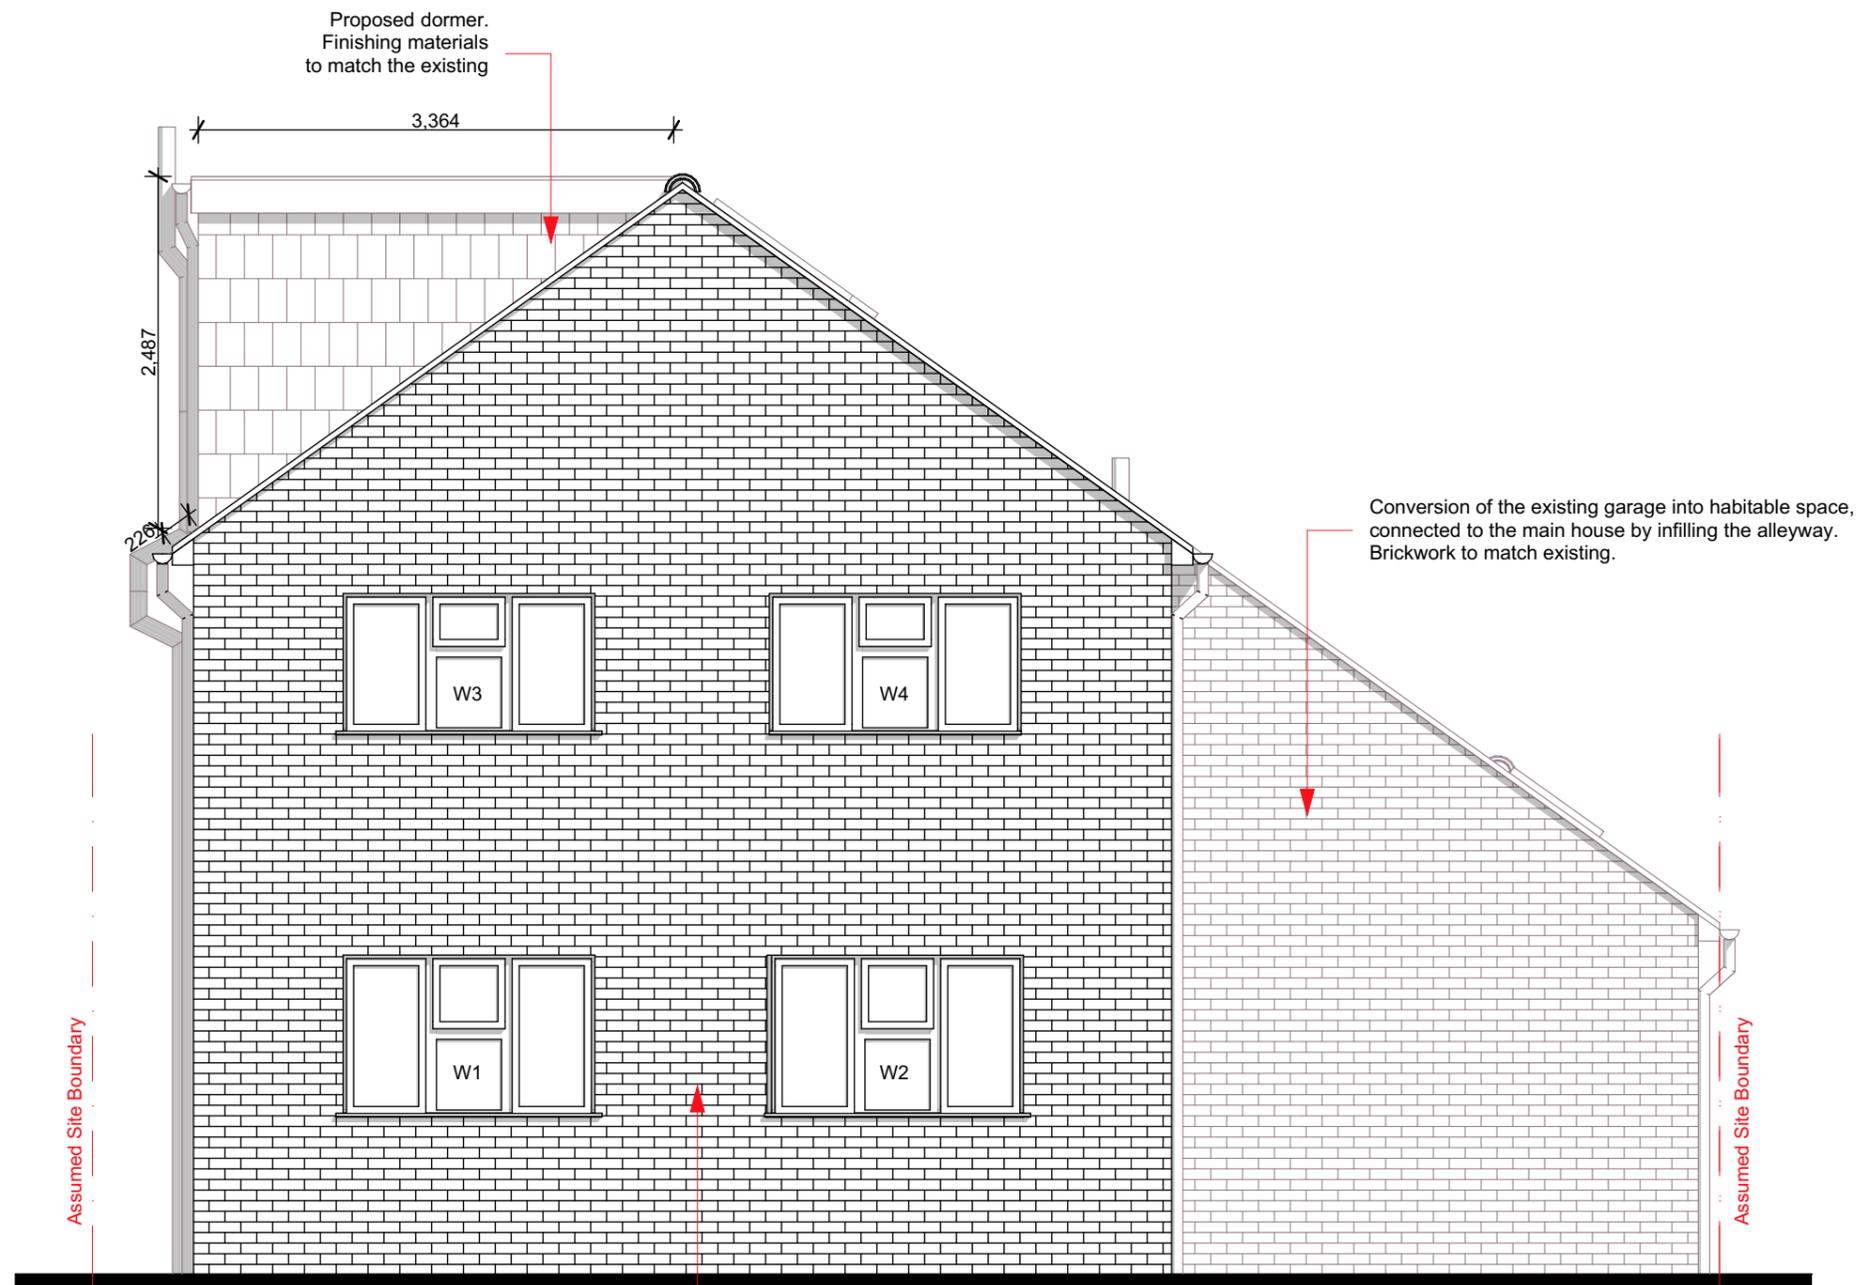

W1/W3-Enlargement of existing openings and installation of new dark grey-framed windows.
W2-Bay window to be removed and replaced by casement window within dark grey frame.
W4- Installation of new dark grey-framed windows to replace existing.

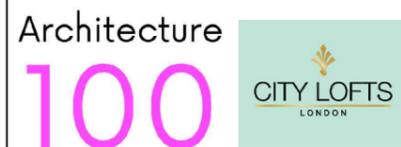

12 High St, Hampton Wick
Kingston upon Thames
KT1 4DB
T: 020 8898 8299

The design of this drawing is copyright and remains the property of Architecture 100|City Lofts all work to comply with current building regulations and code of practice do not scale except for local authority planning purpose all dimensions to be checked on site before the start of any work

11 Bayhurst Drive
HA6 3SA
Hillingdon

CLIENT
Anamika Patel

PROJECT ID
CLL - 11_BD

DRAWING DESCRIPTION
Proposed Front Elevation


DRAWN BY
MG

SCALE
1:50

DRAWING N.
A.03.10


SIZE
CLL-A3-L

Pre Application	
Revision ID	Date
02	13/05/2025
06	09/01/2026

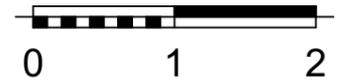

Reconfiguration work at the ground floor including insertion of folding doors.
Conversion of the existing garage into habitable space, connected to the main house by infilling the alleyway.

D2 - Proposed folding door, dark grey frame
W6-W7 - Installation of new dark grey-framed windows to replace existing
W8- Proposed window, dark grey frame

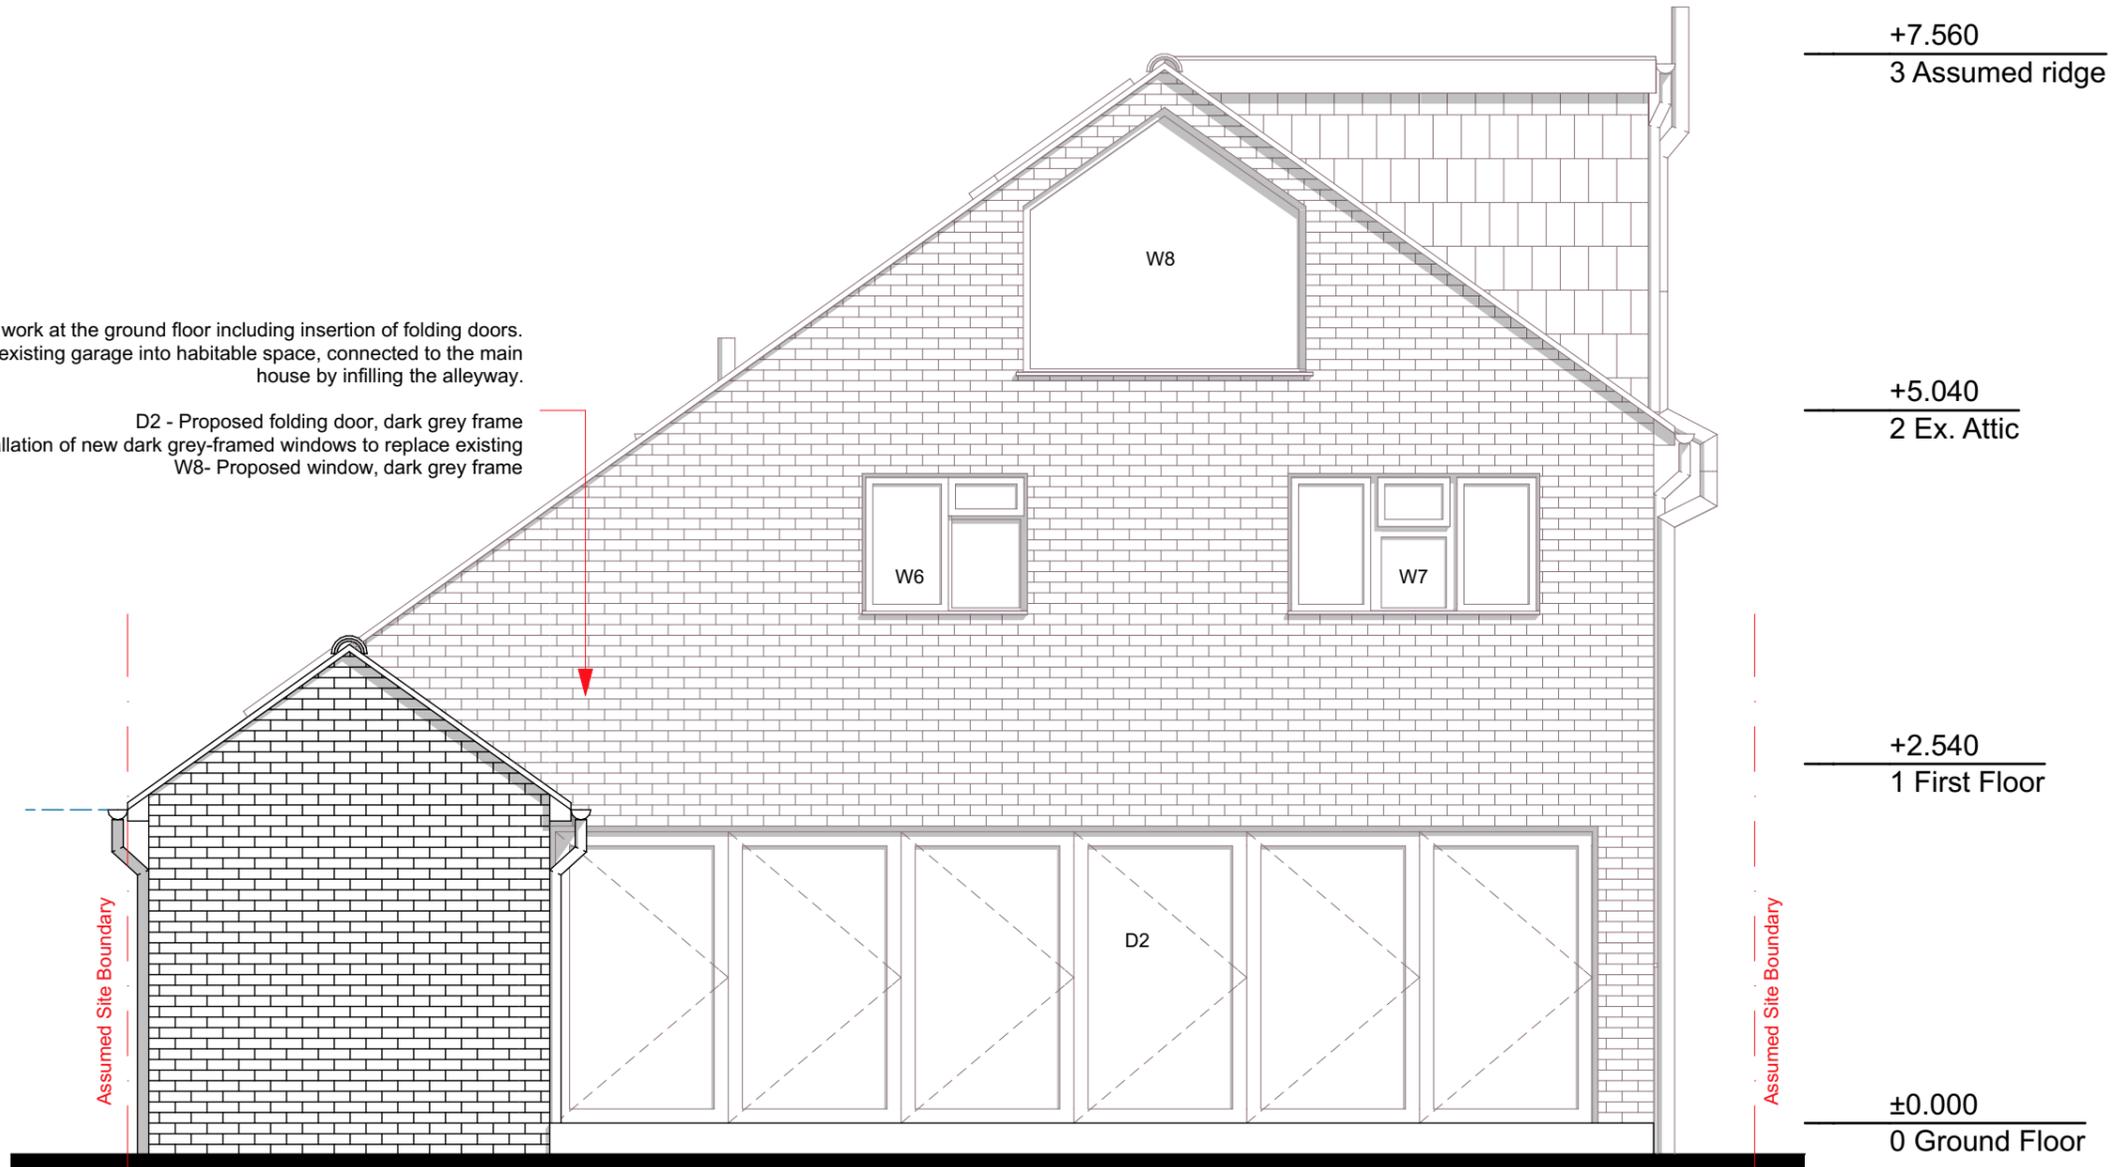


+7.560
3 Assumed ridge

+5.040
2 Ex. Attic

+2.540
1 First Floor

±0.000
0 Ground Floor


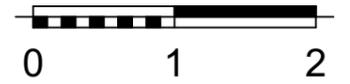


+7.560
3 Assumed ridge

+5.040
2 Ex. Attic

+2.540
1 First Floor

±0.000
0 Ground Floor

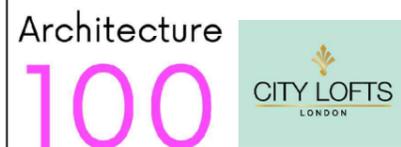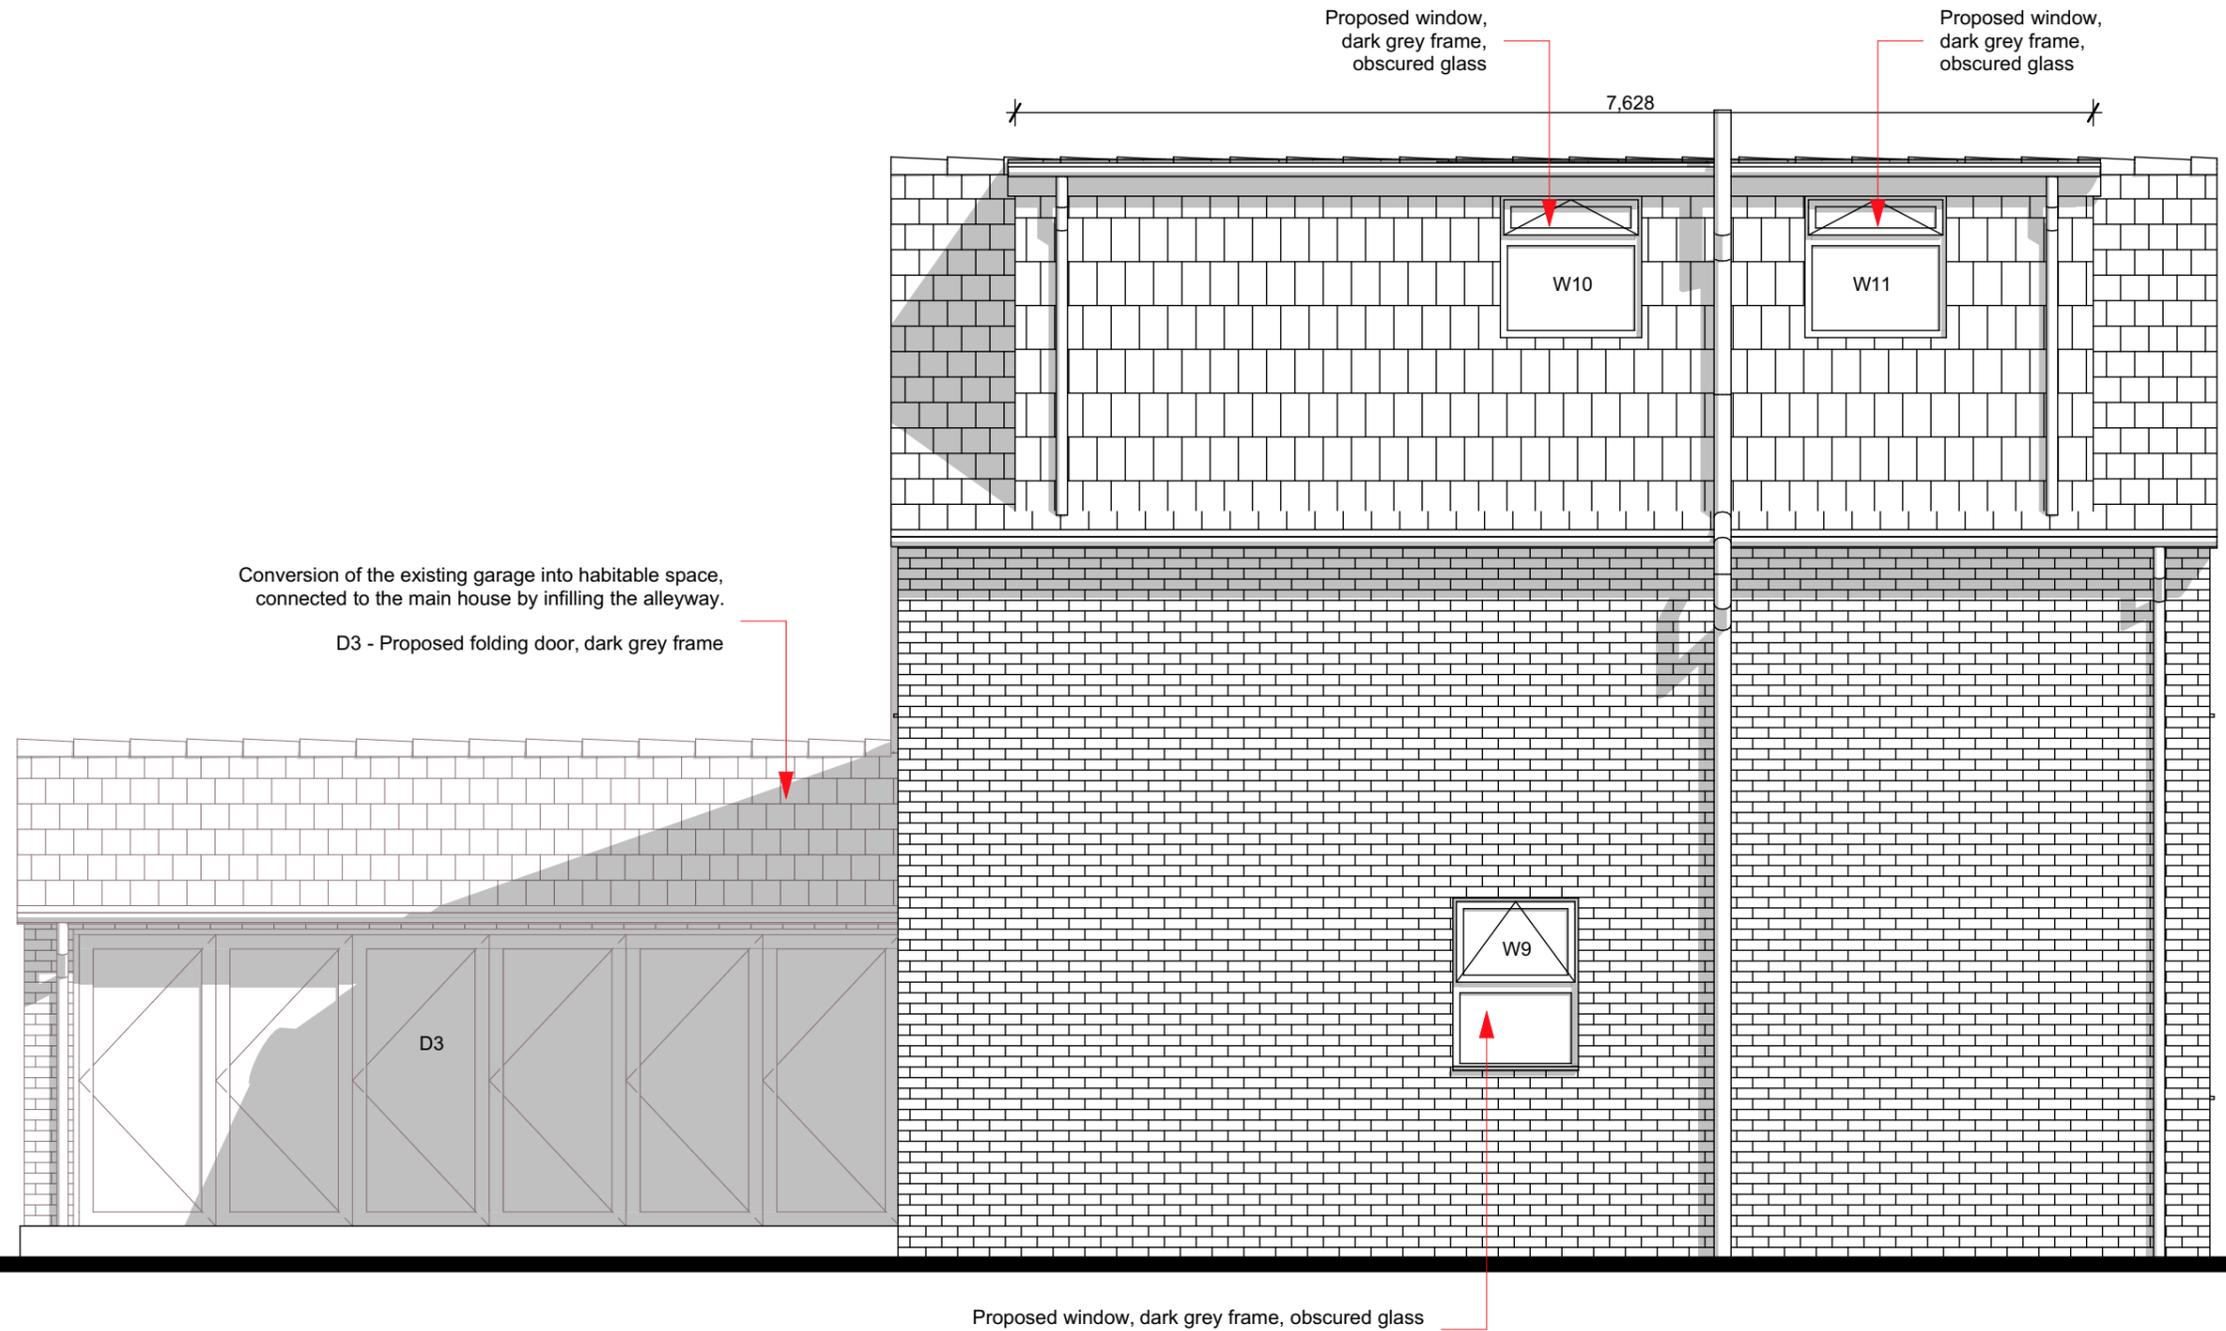

12 High St, Hampton Wick
Kingston upon Thames
KT1 4DB
T: 020 8898 8299

The design of this drawing is copyright and remains the property of Architecture 100|City Lofts all work to comply with current building regulations and code of practice do not scale except for local authority planning purpose all dimensions to be checked on site before the start of any work

11 Bayhurst Drive
HA6 3SA
Hillingdon

CLIENT
Anamika Patel

PROJECT ID
CLL - 11_BD

DRAWING DESCRIPTION
Proposed Flank Elevation

DRAWN BY
MG

SCALE
1:50

DRAWING N.
A.03.12

SIZE
CLL-A3-L

Pre Application

Revision ID	Date
02	13/05/2025
06	09/01/2026




+7.560
3 Assumed ridge

+5.040
2 Ex. Attic

+2.540
1 First Floor

±0.000
0 Ground Floor

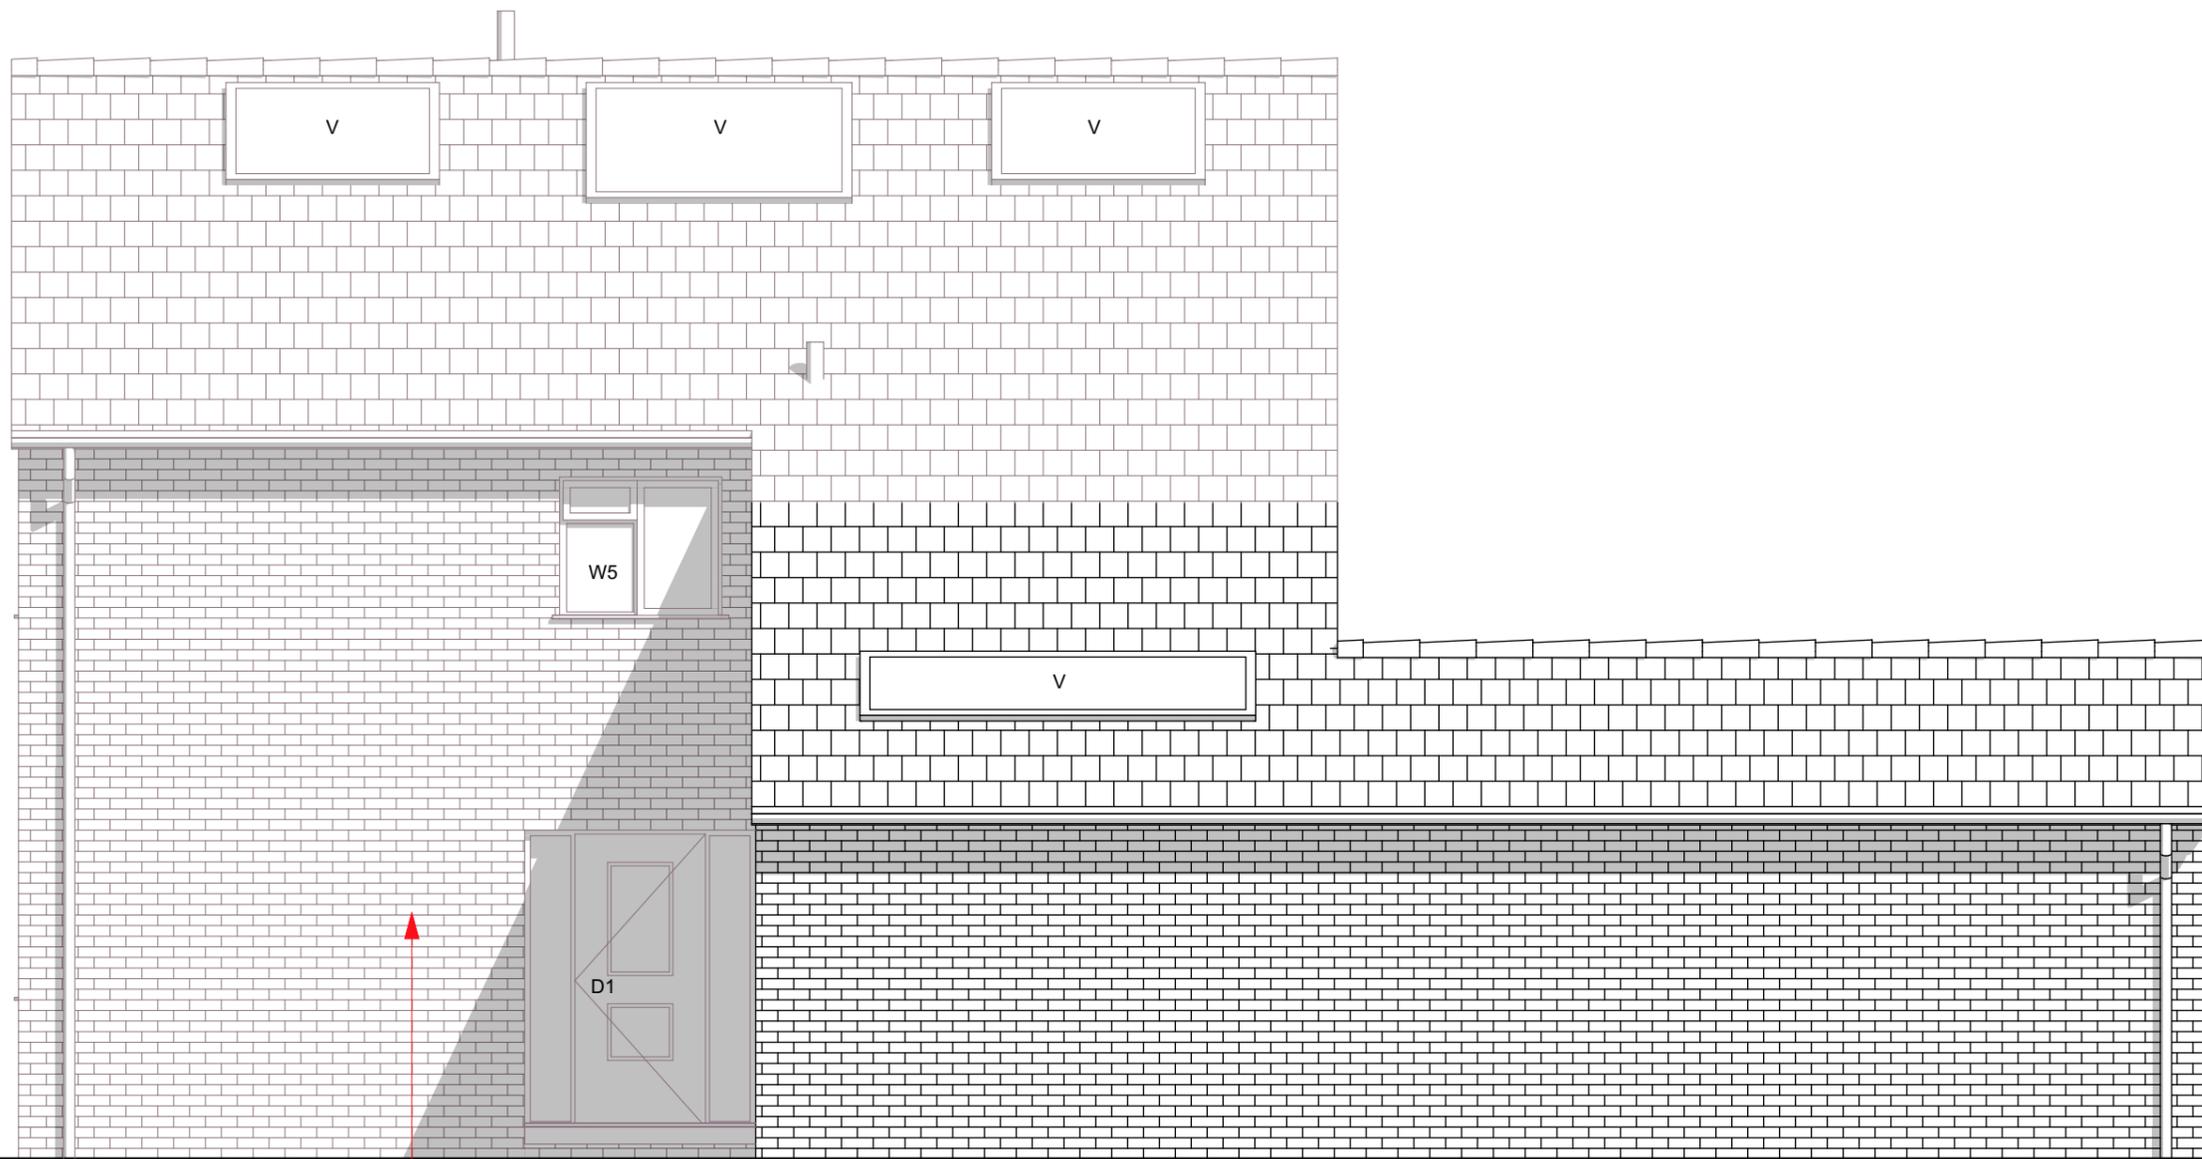

D1 - Proposed new entrance door replacing the existing.
W5 - Installation of new dark grey-framed windows to replace existing.

