

### AERIAL VIEW

Site shown in red



### Description of proposed works

Ground floor

- Side to rear extension
- Internal alterations
- Rooflights

### Drawing nos. scale Description


01 1:1250 Title sheet & Location Plan

### Existing

02 ..... Aerial photos  
 03 1:100 Site plan  
 04 1:100 Ground floor plan  
 05 1:100 Roof plan  
 06 1:100 Elevations - Front + Rear  
 07 1:100 Elevations - Side  
 08 ..... Photos - front, rear & garden views

### Proposed

09 1:100 Site plan  
 10 1:100 Ground floor plan  
 11 1:100 Roof plan  
 12 1:100 Elevations - Front + Rear  
 13 1:100 Elevations - Side  
 14 ..... Planning statement

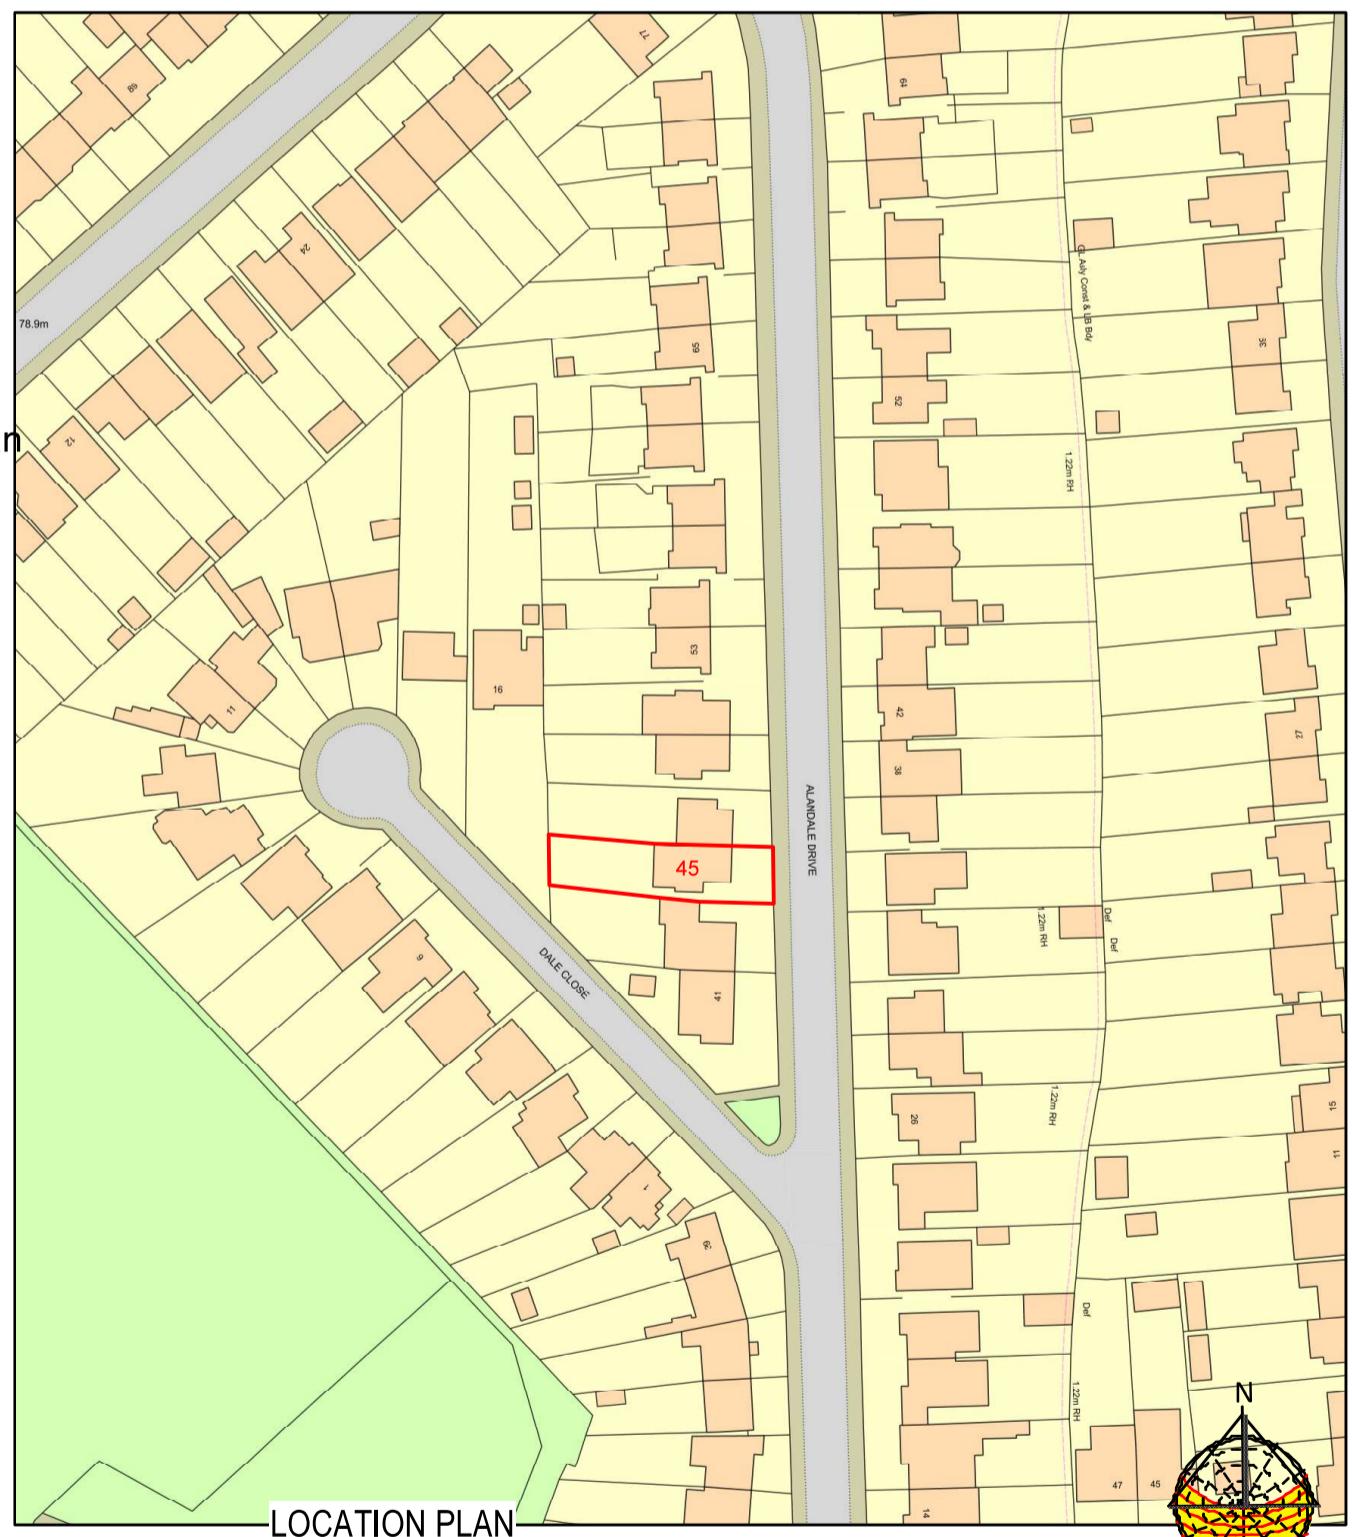

### DRAWING TITLES & LOCATION PLAN

All dimensions to be checked on site. All omissions & discrepancies to be reported to the designer.	PROJECT: 45 Alandale Drive, Pinner, HA5 3UX	DATE: 30/08/2025
© SSK architects owns the copyright of this drawing which must not be reproduced in whole or part without the written permission.	DWG NO: TITLE SHEET	REVISION: 01

All dimensions to be checked on site.  
All omissions & discrepancies to be reported to the designer.

© SSK architects owns the copyright of this drawing which must not be reproduced in whole or part without the written permission.


Purpose - Householder planning application

PROJECT: 45 Alandale Drive, Pinner, HA5 3UX

DWG NO: TITLE SHEET

REVISION: 01

scale - 1 : 1250 @ A3

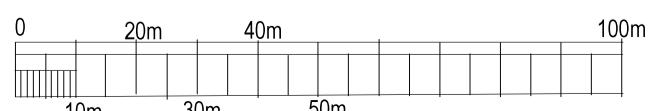

tel : 0796 222 3141

email : sandeep@sskarchitects.co.uk