


300 Sq M rear Garden

27 Sq M Side


85 Sq M Front Garden

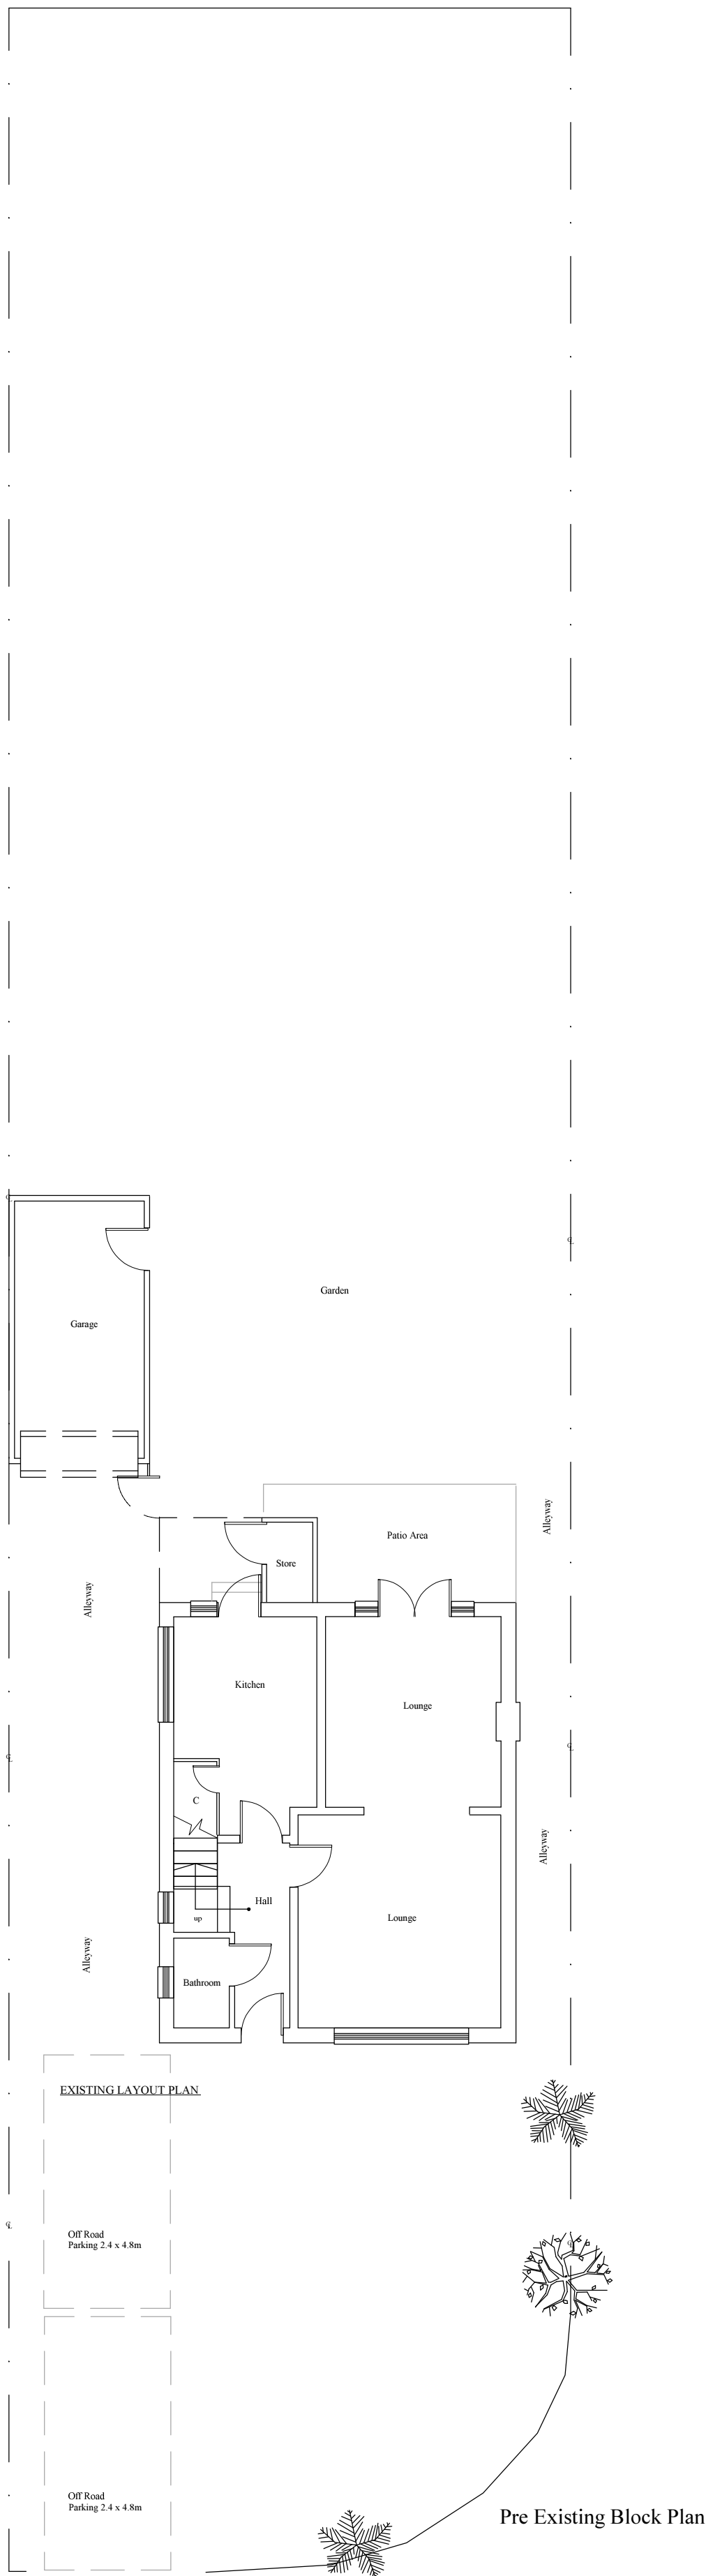

412 Sq M of Total External Garden Space including front

327 Sq M of Total External Garden Space exluding front

Application for the rear outbuilding only, other works as part of another application

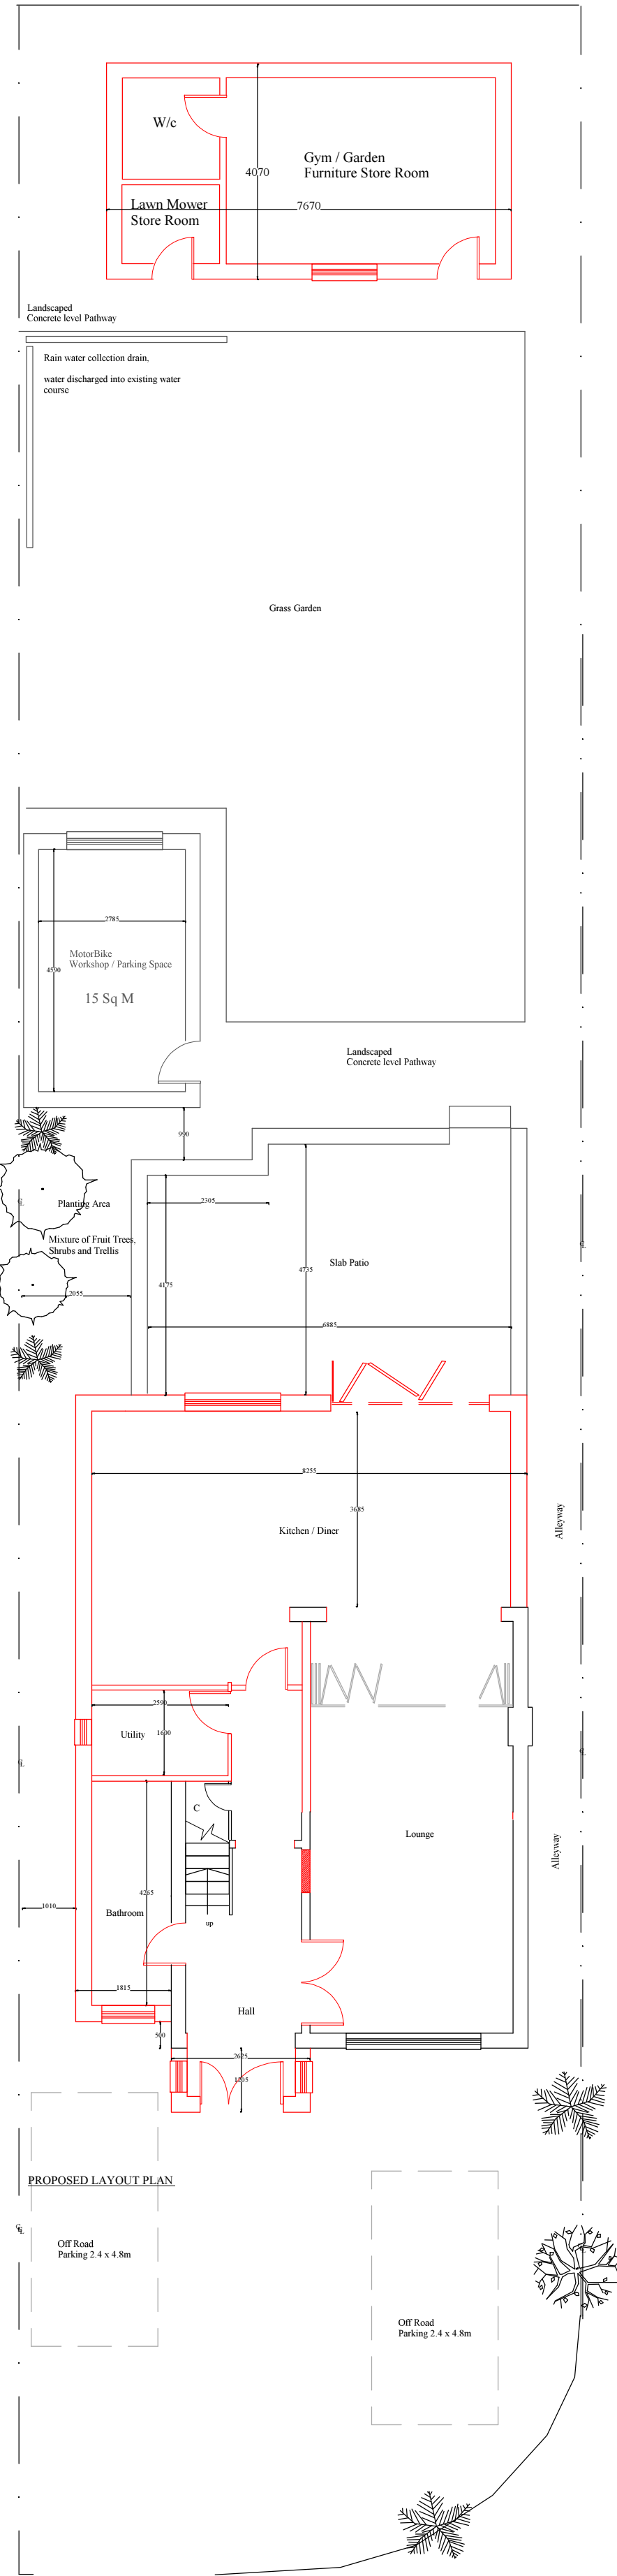

91 Sq M of Total External Garden Space including front developed on

231 Sq M of Total External Garden Space exluding front left over after development

40 % Development under 50%

194 Sq M of Total External Garden Space exluding front left over after new Garage development





71 Sq M rear Garden

16 Sq M Side

3.5 Sq M Front Porch



ROOF PLAN

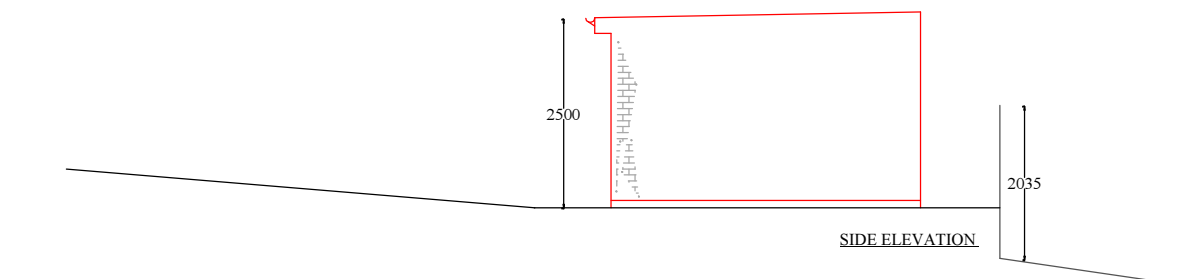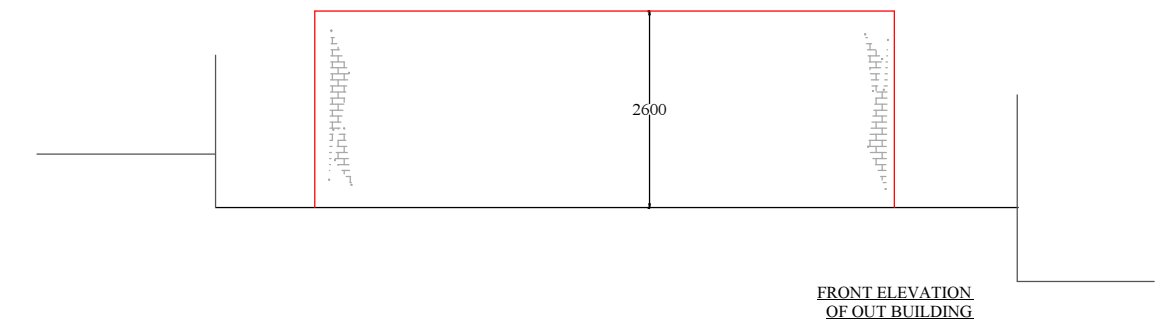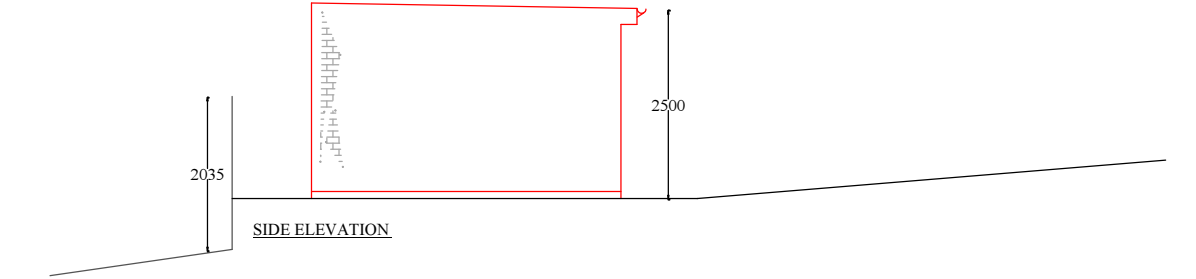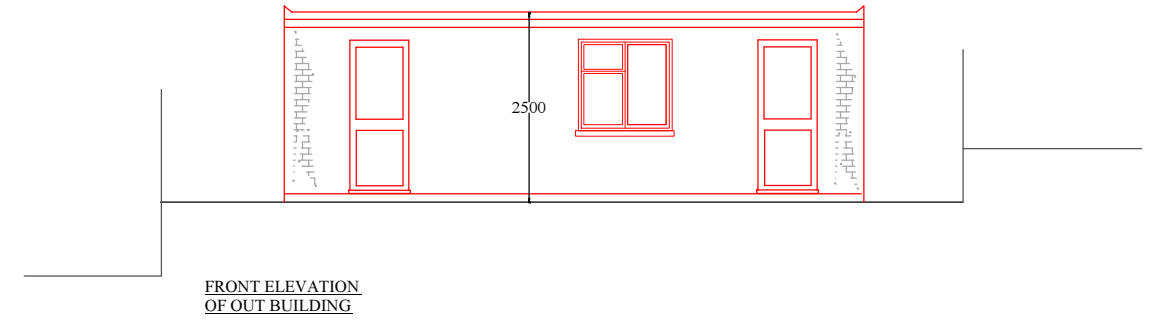

Title Existing / Proposed Plans & Elevations of Rear Out Building				Project: 17 Maylands Drive Uxbridge UB8 1BH	
Date Nov 12	Drawn By ASB	Rev No	Drg No	Scale 1/100 @ A1	