



Drawing key:
Boundary line
Extent of approved 4 back-to-back houses

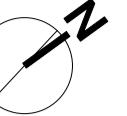

01 - Proposed Ground Floor Plan

Scale 1:50@A1 / 1:100@A3

0 1.0 2.0 3.0 4.0 5.0 M

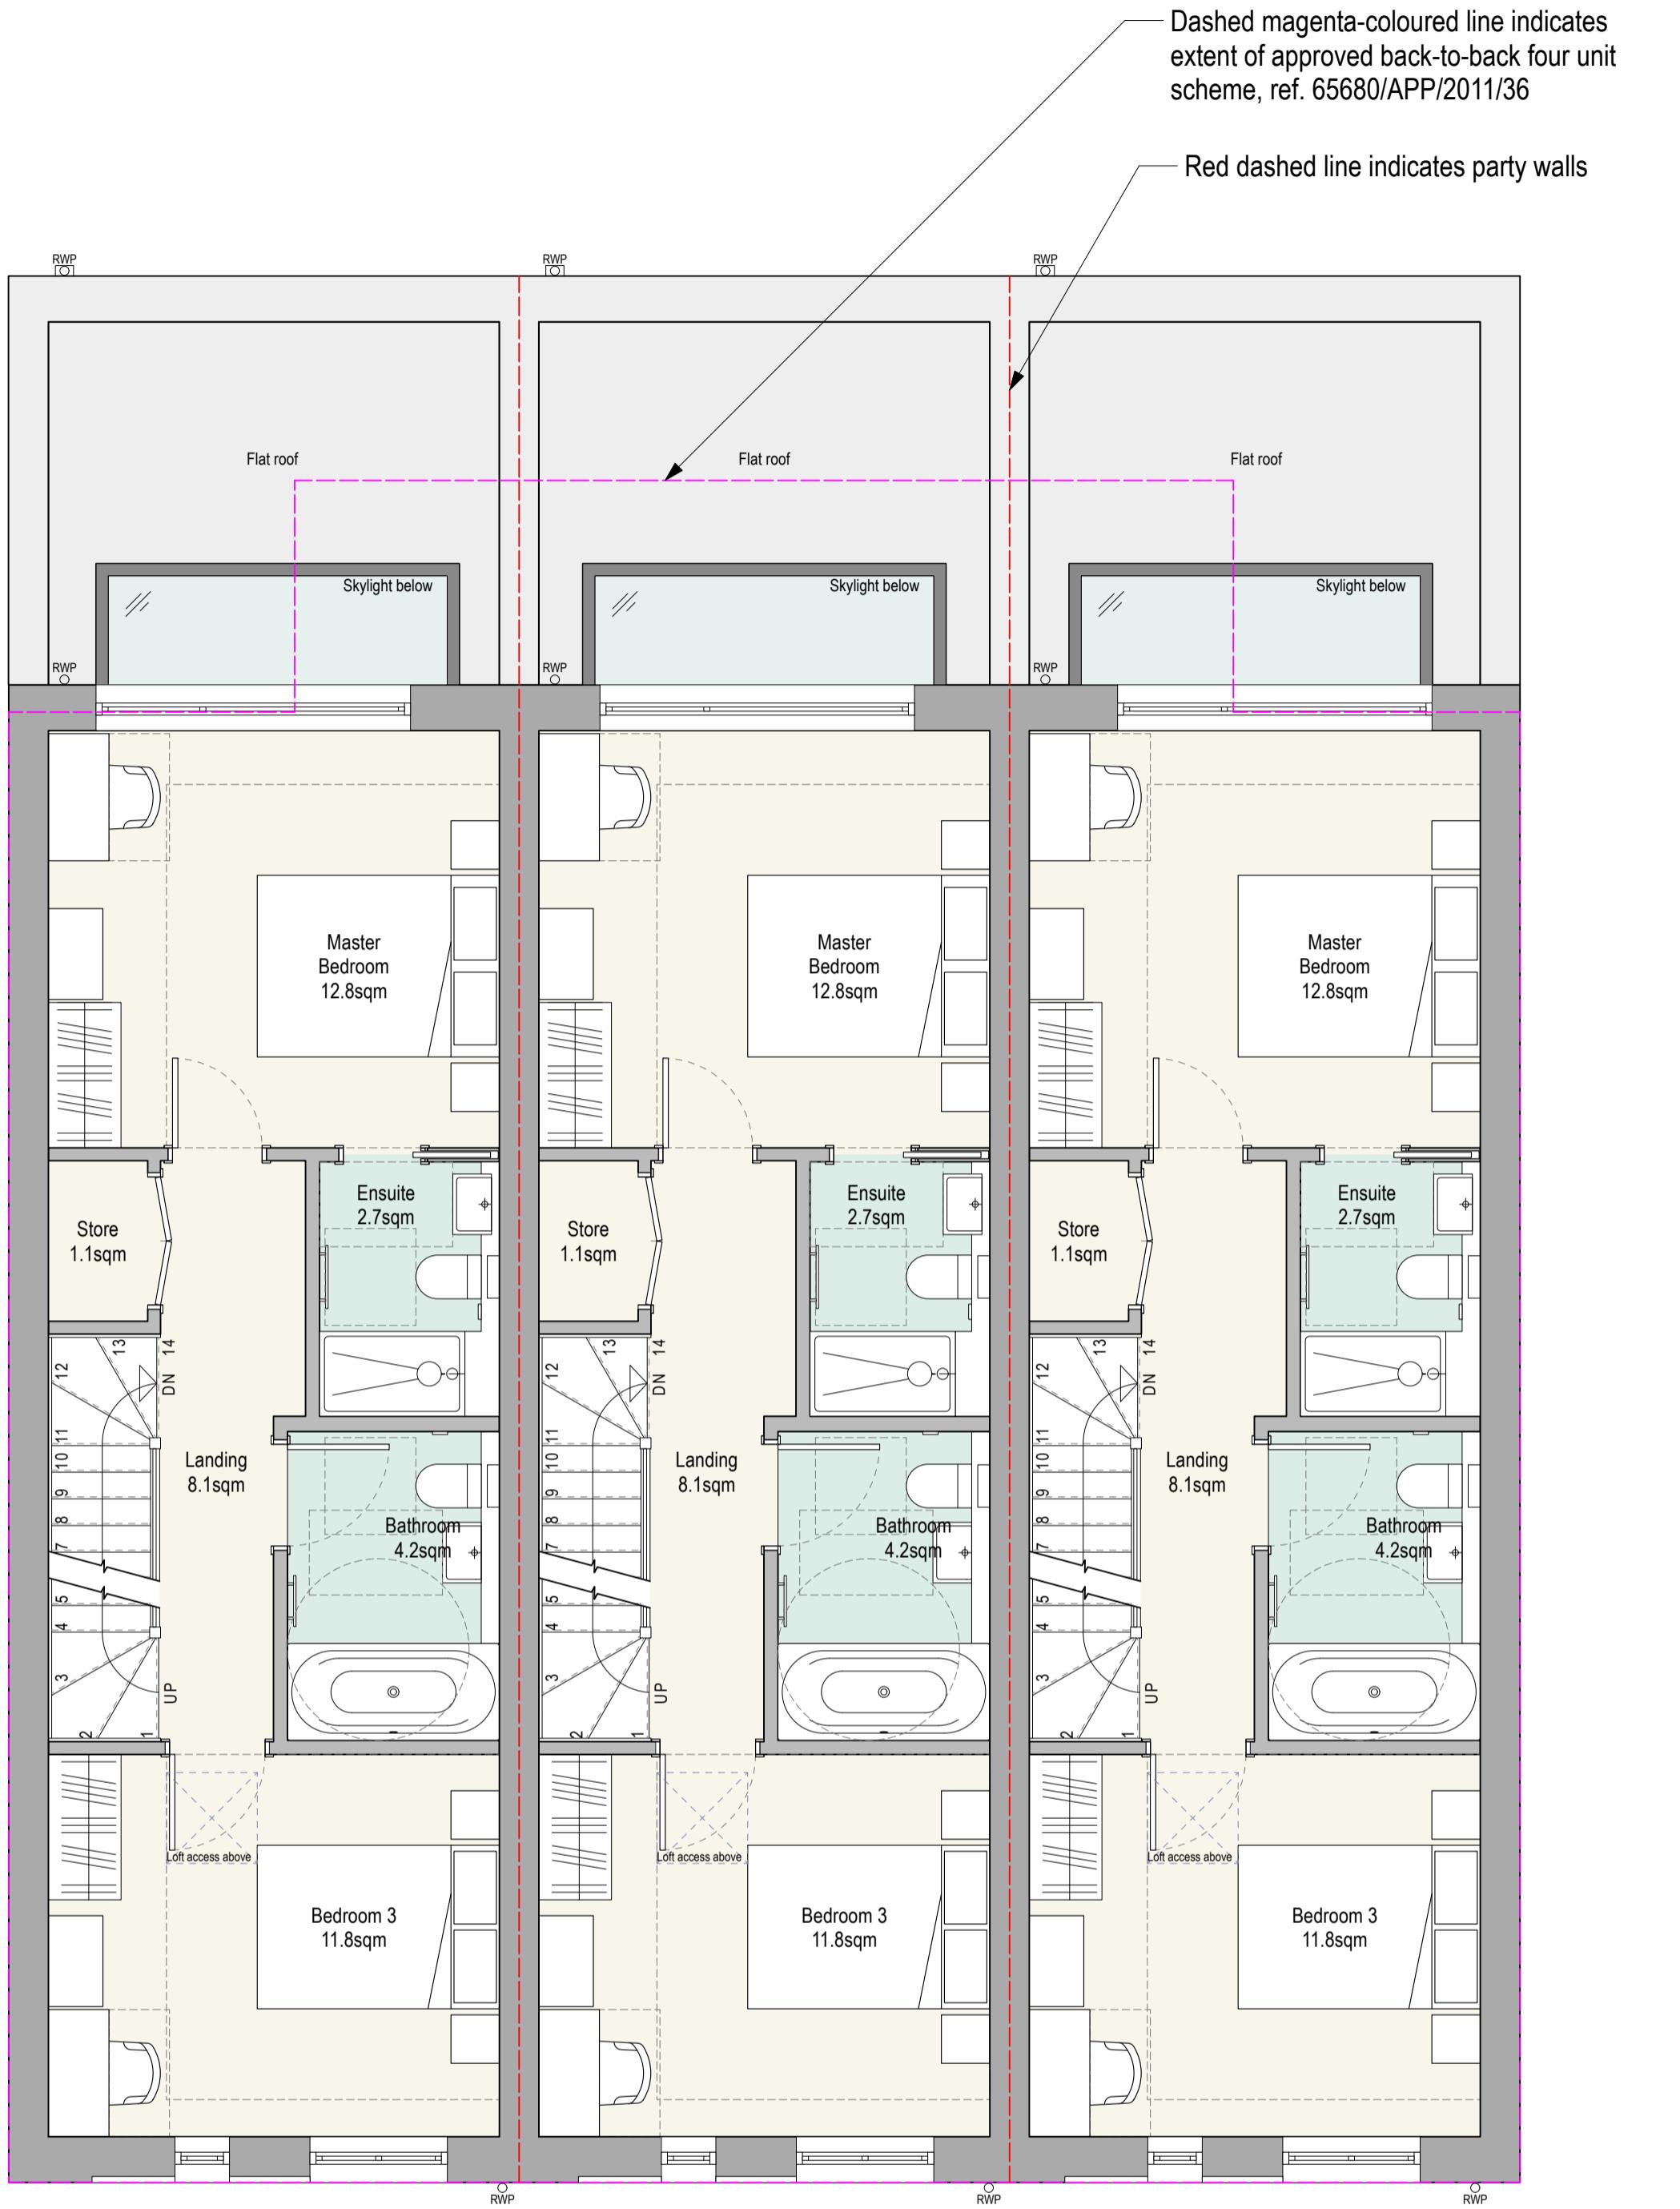

02 - Proposed First Floor Plan

Scale 1:50@A1 / 1:100@A3

0 1.0 2.0 3.0 4.0 5.0 M

P3 19/12/2024 Planning Amendments
P2 16/12/2024 Planning Amendments
P1 12/09/2024 Issued for Planning

Revisions

KPR
Architects

KPR Architects
Bedford Heights
Brickhill Drive
Bedford MK41 7PH
info@kprarchitects.com
www.kprarchitects.com

Client
Berekdar Developments Limited

Project
37 Edward's Avenue
Ruislip HA4 6UP

Drawing Title
Proposed Plans 01

Status	Information	Drawn	Checked
Scale	1:50@A1 / 1:100@A3	MW	PR
Date	12/06/2023		
Drawing No. & Revision	1158_GA01_P3	Page No.	3