

Notes

Drawing key:

— Boundary line

- - - Extent of approved 4 back-to-back houses

P5	26/09/2025	Planning Amendments
P4	19/02/2025	Planning Amendments
P3	19/12/2024	Planning Amendments
P2	16/12/2024	Planning Amendments
P1	12/09/2024	Issued for Planning

Revisions

KPR  
Architects

KPR Architects  
Bedford Heights  
Brickhill Drive  
Bedford MK41 7PH

info@kprarchitects.com  
www.kprarchitects.com

Client  
Berekdar Developments Limited

Project  
37 Edward's Avenue  
Ruislip HA4 6UP

Drawing Title  
Proposed Plans 01

Status Planning	Drawn MW	Checked PR
Scale 1:50@A1 / 1:100@A3	Date 12/06/2023	
Drawing No. & Revision 1158_GA01_P5	Page No. 3	


01 - Proposed Ground Floor Plan

Scale 1:50@A1 / 1:100@A3

0 1.0 2.0 3.0 4.0 5.0 M

Dashed magenta-coloured line indicates extent of approved back-to-back four unit scheme, ref. 65680/APP/2011/36

Red dashed line indicates party walls

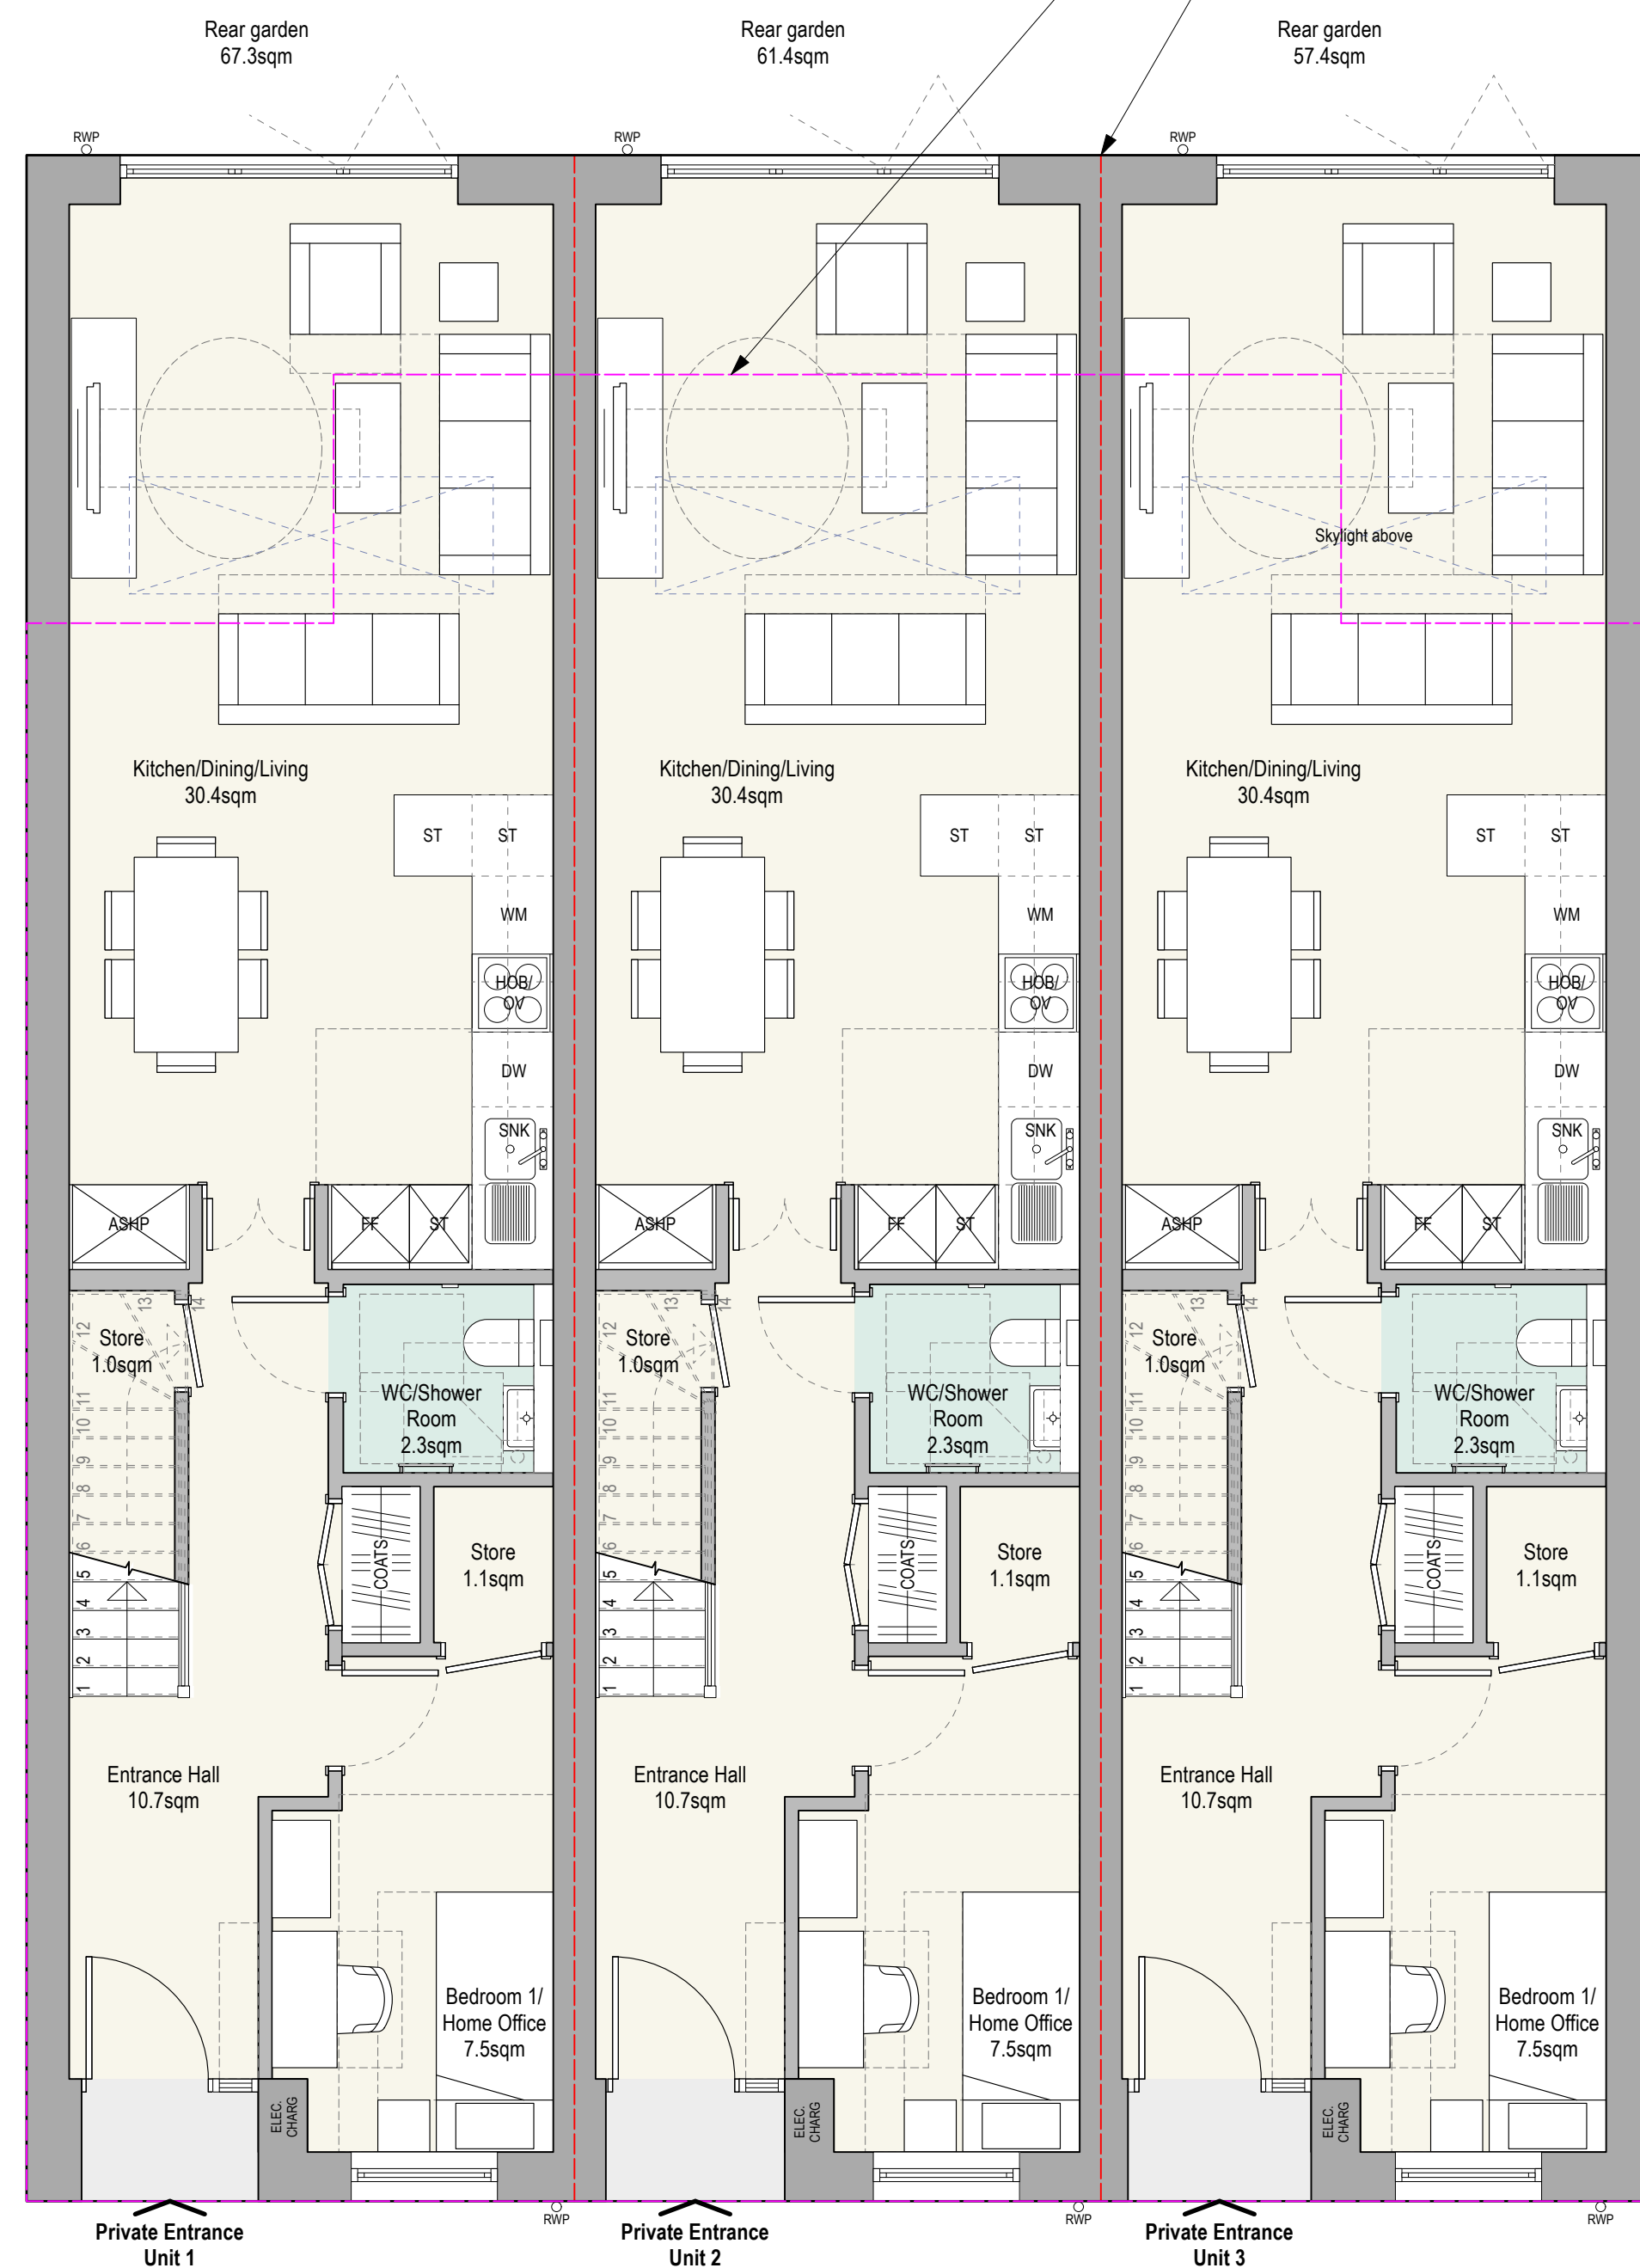

02 - Proposed First Floor Plan

Scale 1:50@A1 / 1:100@A3

0 1.0 2.0 3.0 4.0 5.0 M

Extensive green roofs

Dashed magenta-coloured line indicates extent of approved back-to-back four unit scheme, ref. 65680/APP/2011/36

Red dashed line indicates party walls

